




CWS Architects

Architecture  
Space Planning  
Value Design

434 Cumberland Avenue  
Portland, ME 04101  
Phone: (207)774-4441  
Fax: (207)774-4016  
www.CWSarch.com

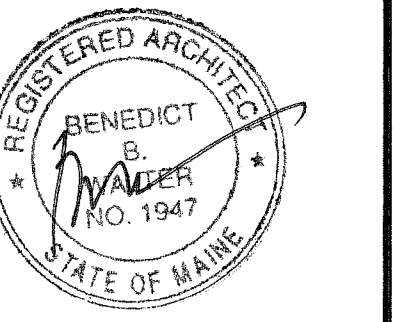

Owner:  
**Avesta Munjoy Commons, LP.**  
307 Cumberland Ave.  
Portland, Maine 04101  
TEL. 207-553-7780

Client:

**Munjoy Commons Apartments**

Portland, Maine

Project No: 07429

Drawing Title:

**SHAILER SECOND FLOOR REFLECTED CEILING PLAN**

Scale: 3/16" = 1'-0"

Date: August 28, 2009


Revisions:

- △
- △
- △
- △
- △
- △

Drawing Number:

**SHAILER  
A2.3**

REFER TO ELECTRICAL DRAWINGS FOR EXTERIOR AND INTERIOR LIGHTING FIXTURE TYPES AND LOCATIONS

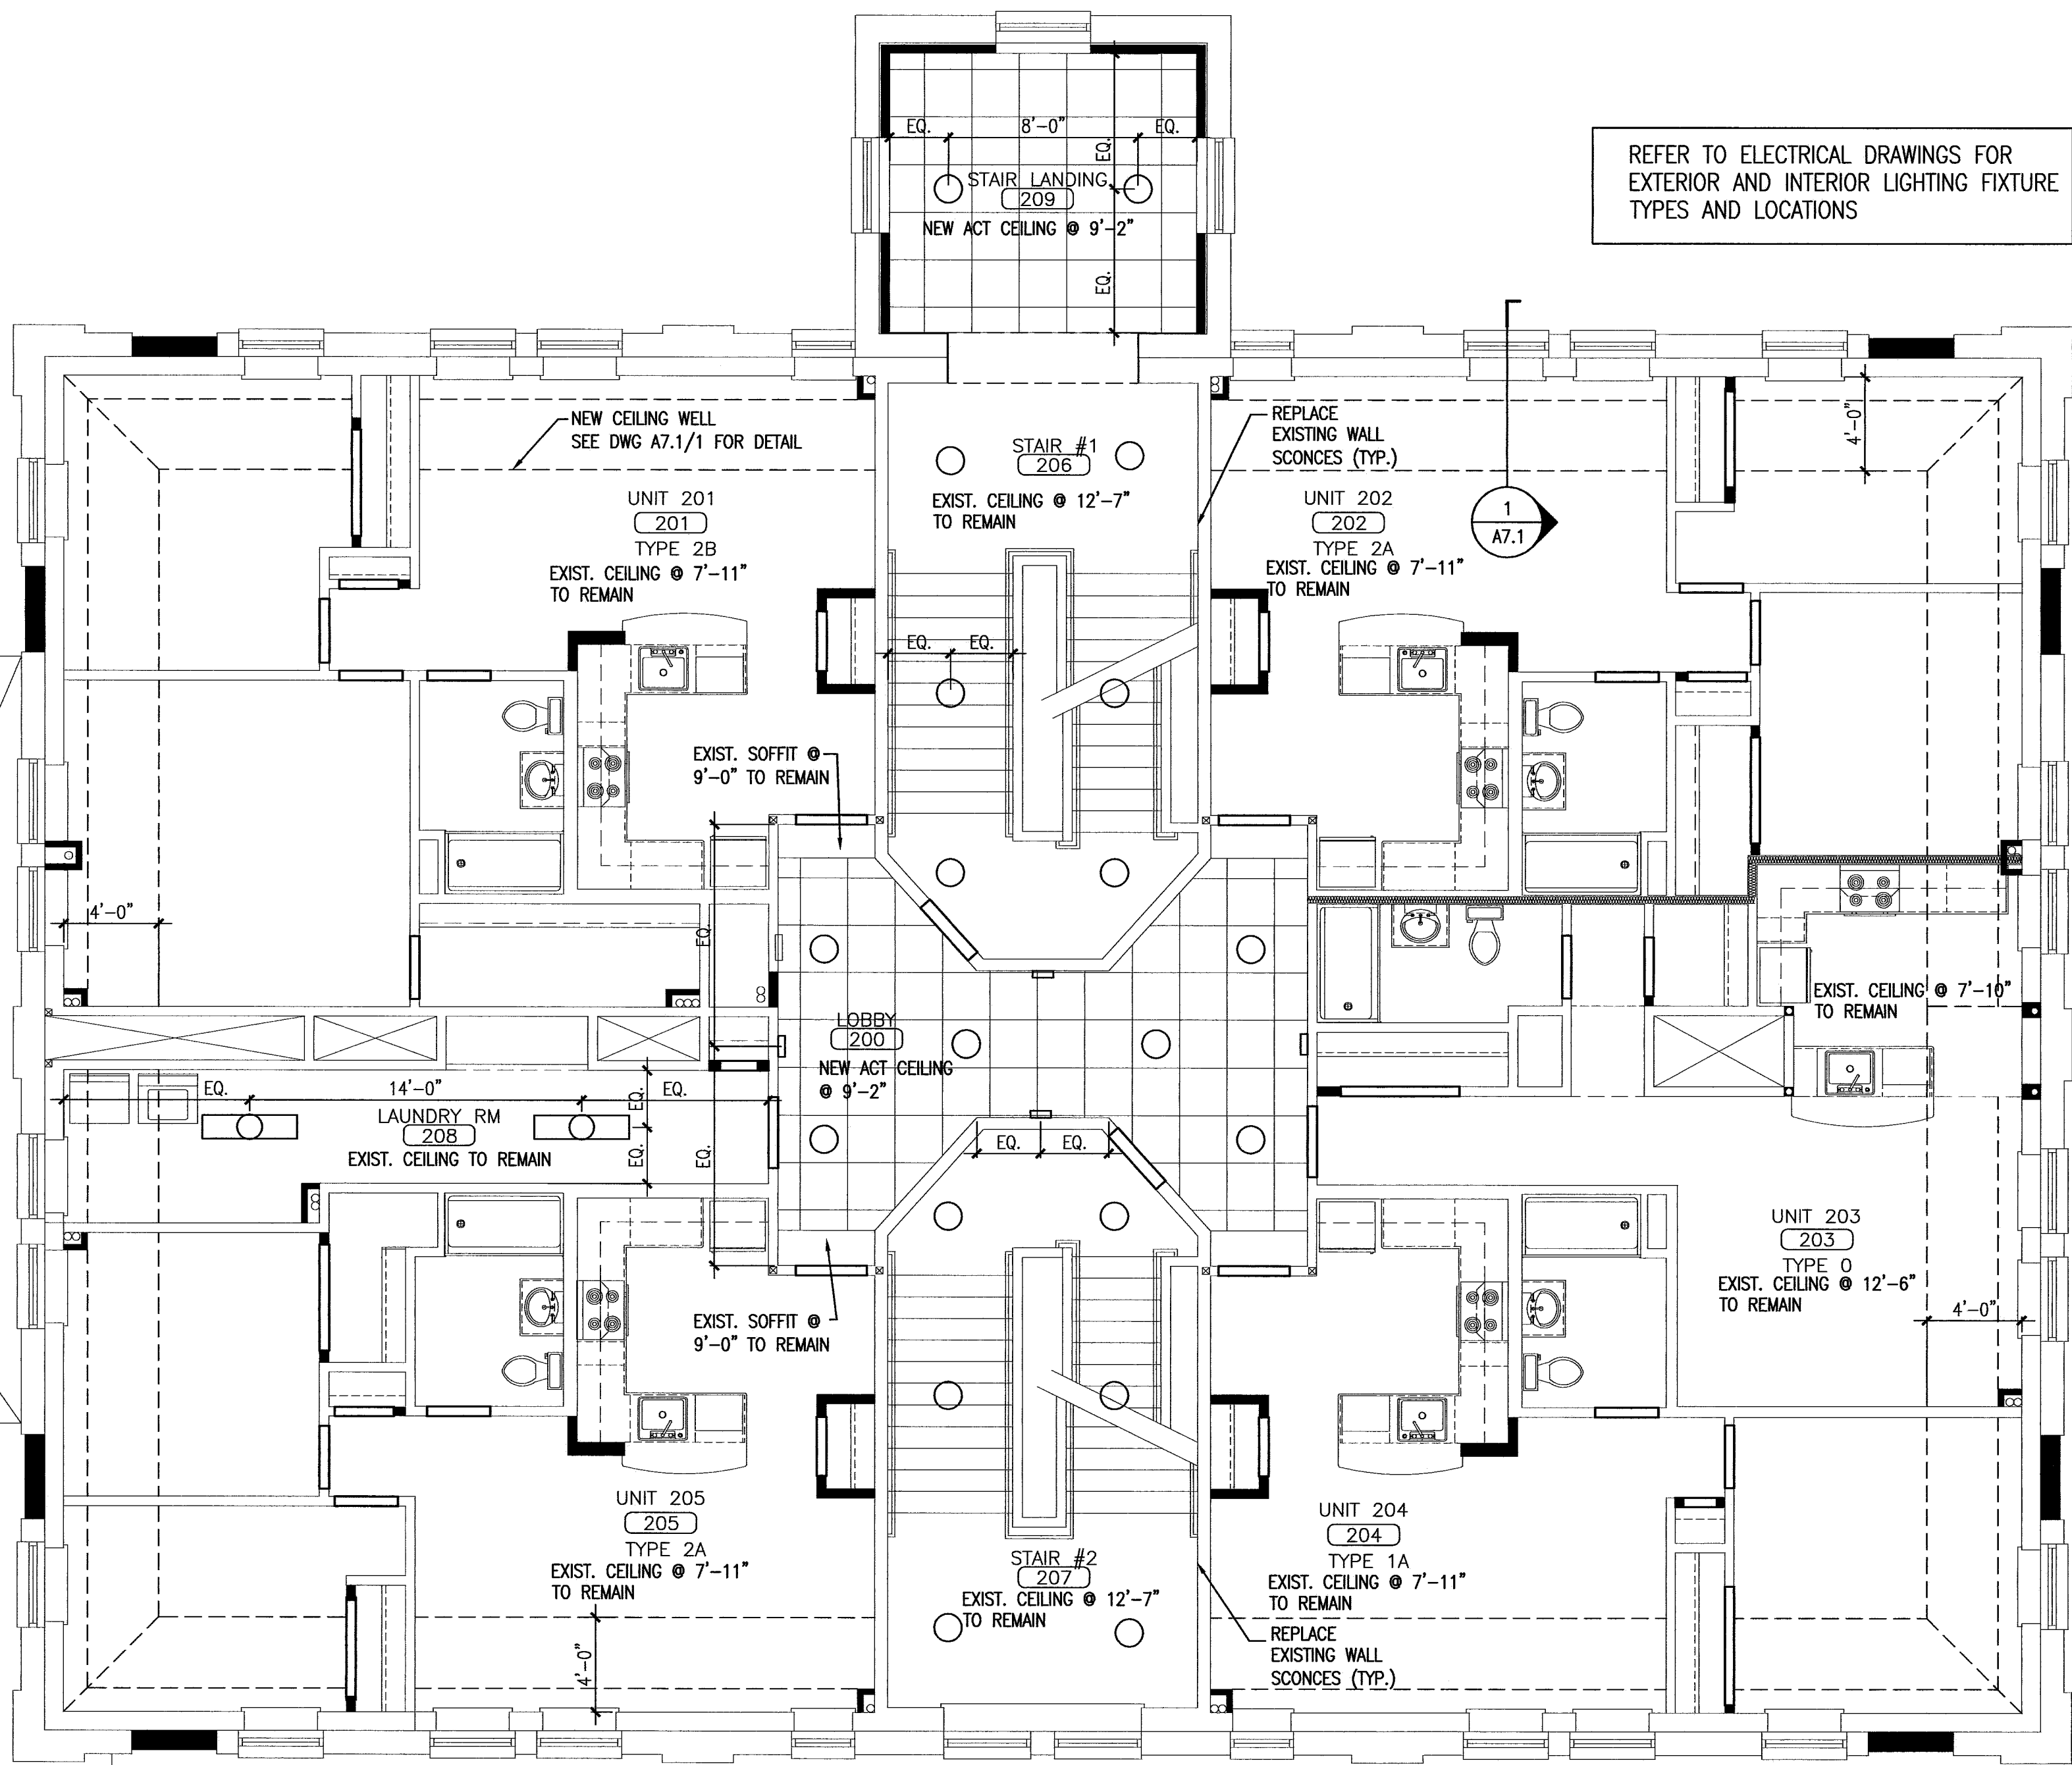

**1 SECOND FLOOR REFLECTED CEILING PLAN**

REFERENCED FROM:

SCALE: 3/16" = 1'-0"

**2**

REFERENCED FROM:

SCALE: 3/16" = 1'-0"