



THIS IS A PERFORMANCE SPECIFICATION. THIS DRAWING IS INTENDED TO SERVE AS A DESIGN GUIDE FOR EQUIPMENT LOCATION. EXACT EQUIPMENT LOCATIONS, FEEDER SIZING AND REQUIRED CAPACITIES SHALL BE DETERMINED BY THE CONTRACTOR, SUBMITTED FOR REVIEW BY THE ARCHITECT AND OWNER AND STAMPED BY A LICENSED ENGINEER.

SHERIDAN HEIGHTS
 SHERIDAN STREET, LLC.
 135 SHERIDAN STREET, PORTLAND ME 04 101


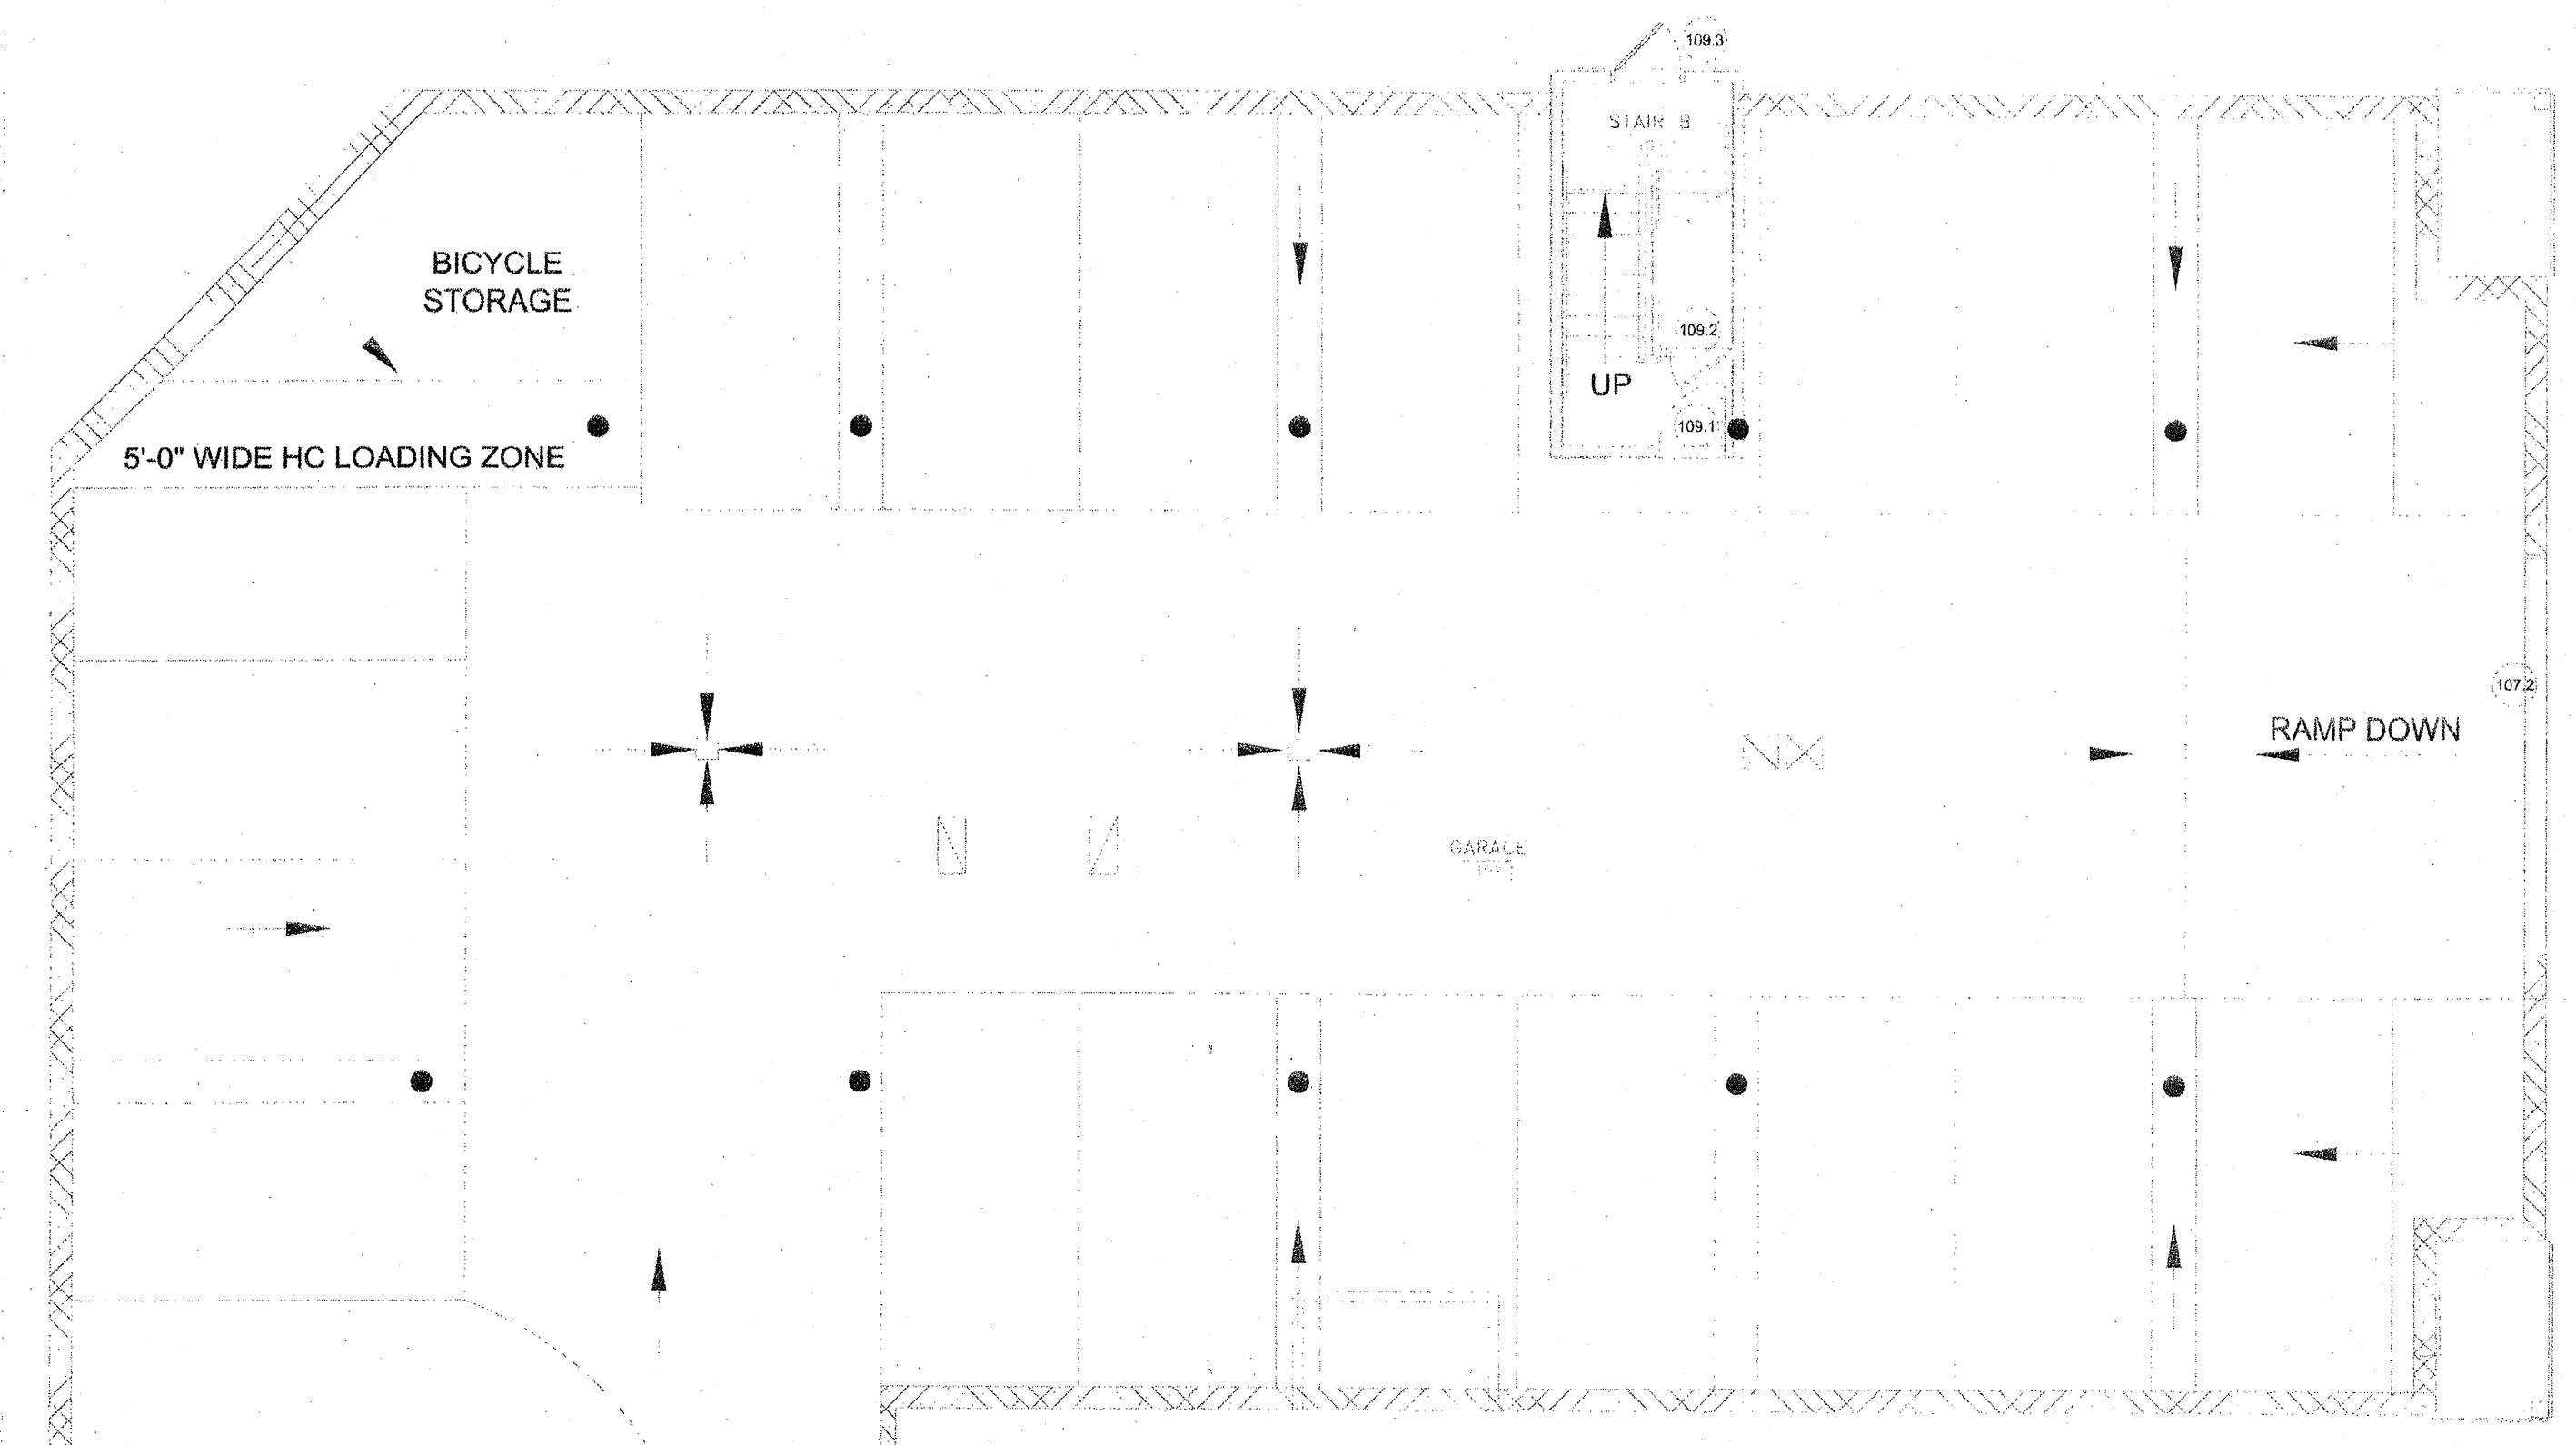


NOTES:

- CONTRACTOR SHALL LOCATE ALL TENANT PANELS WITH IN UNITS PER OWNER'S DIRECTION.

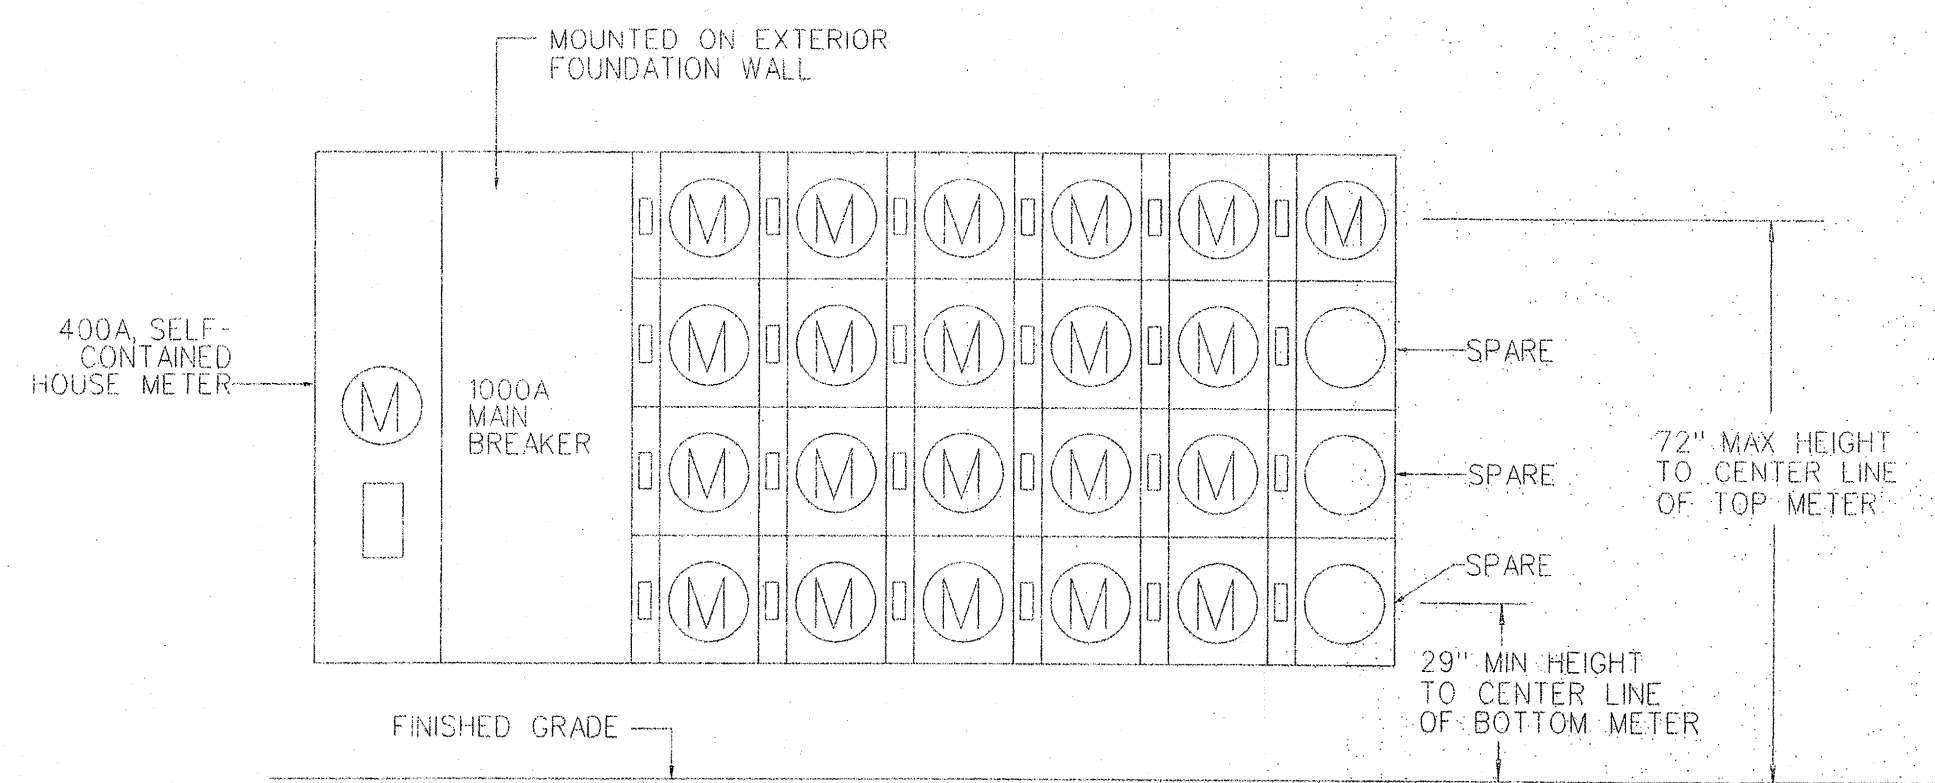

(1) HOUSE
 (21) TENANT
METER STACK ELEVATION - (22 METERS)
 SCALE: NONE

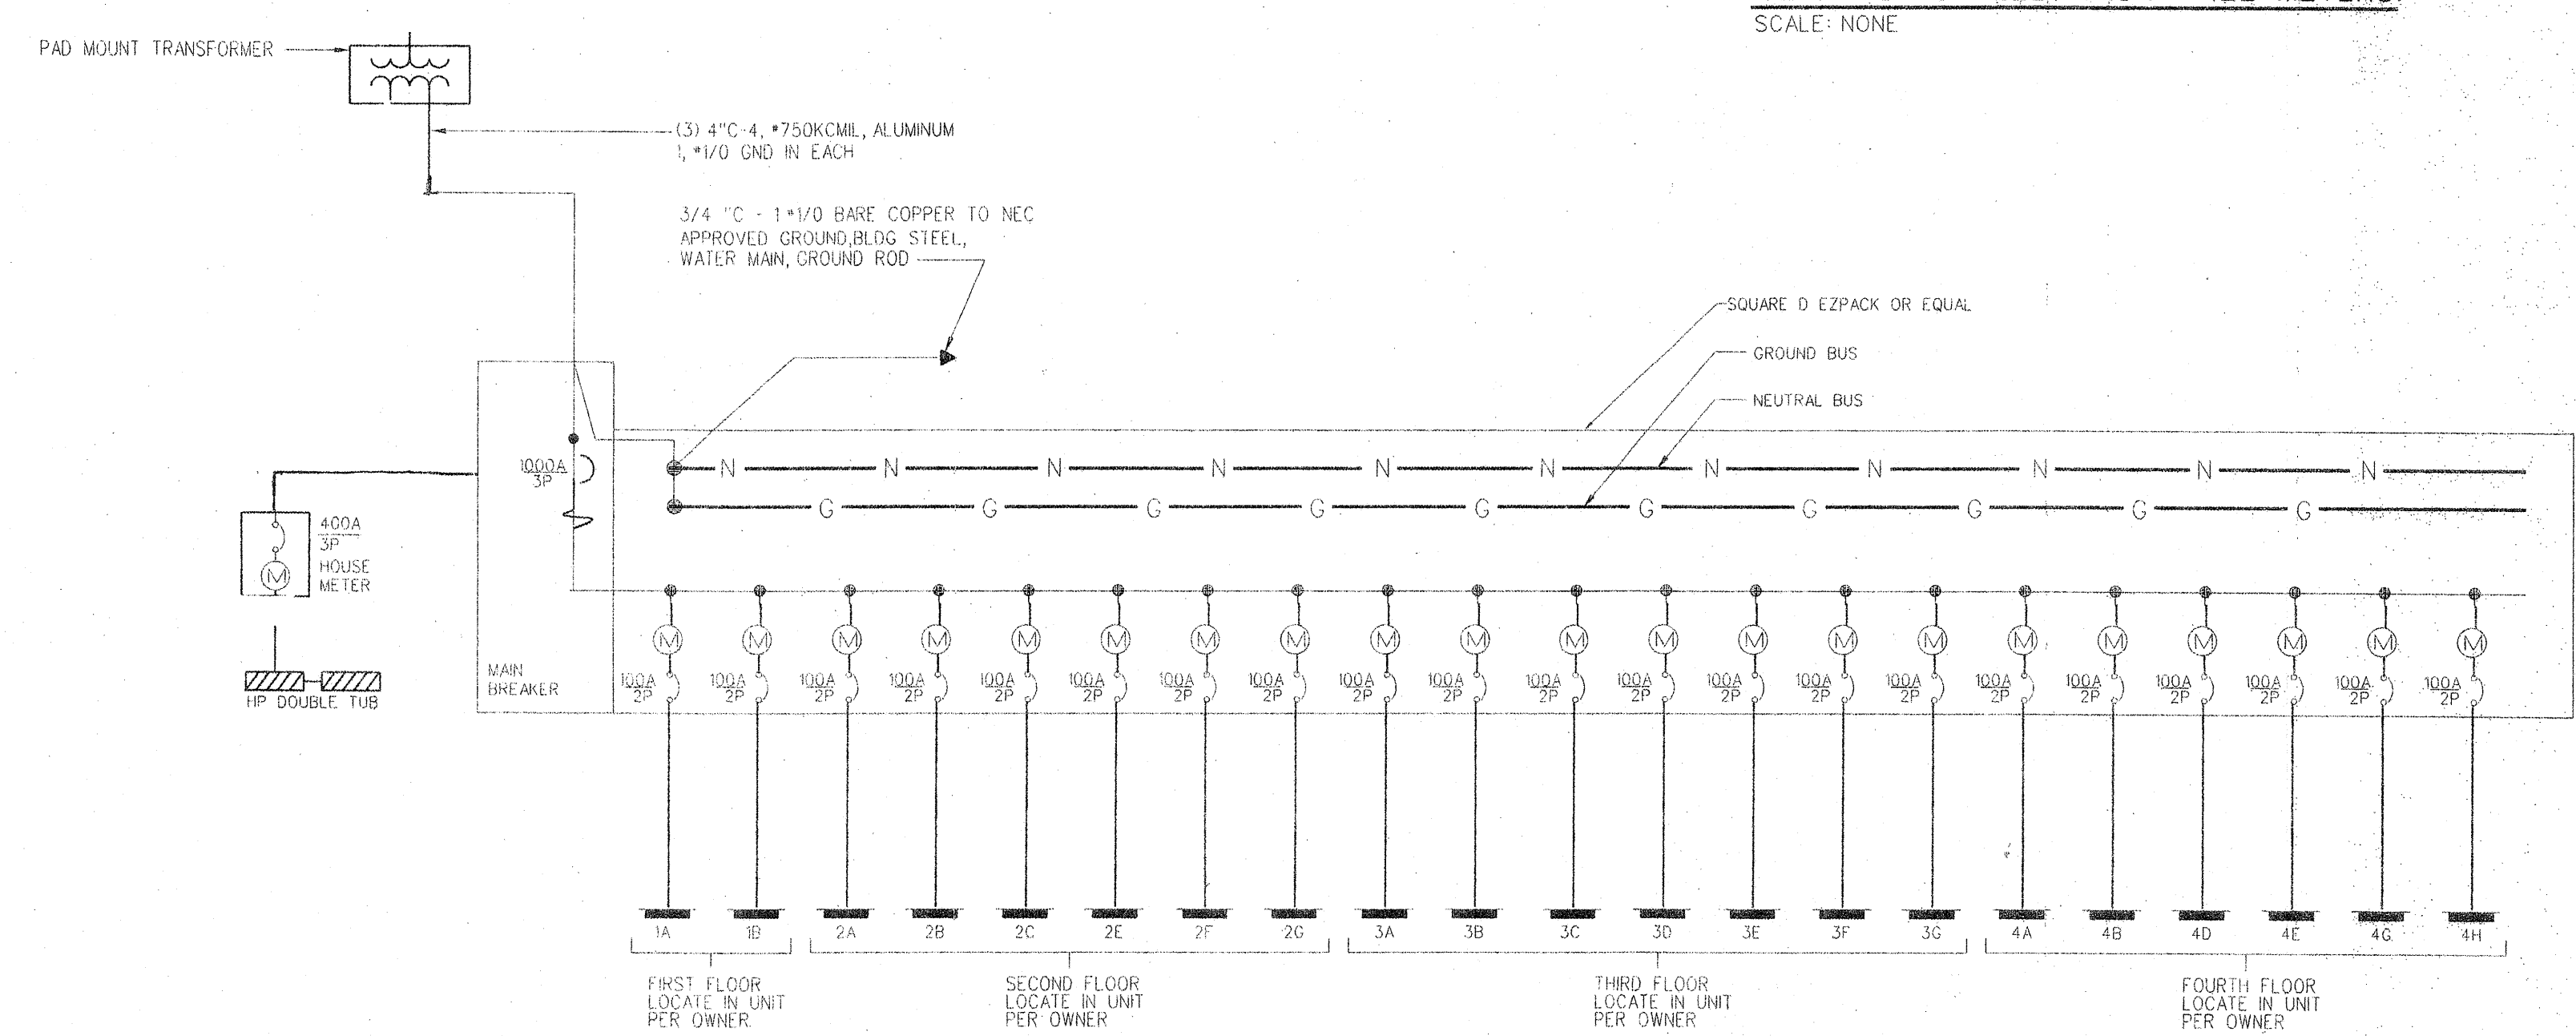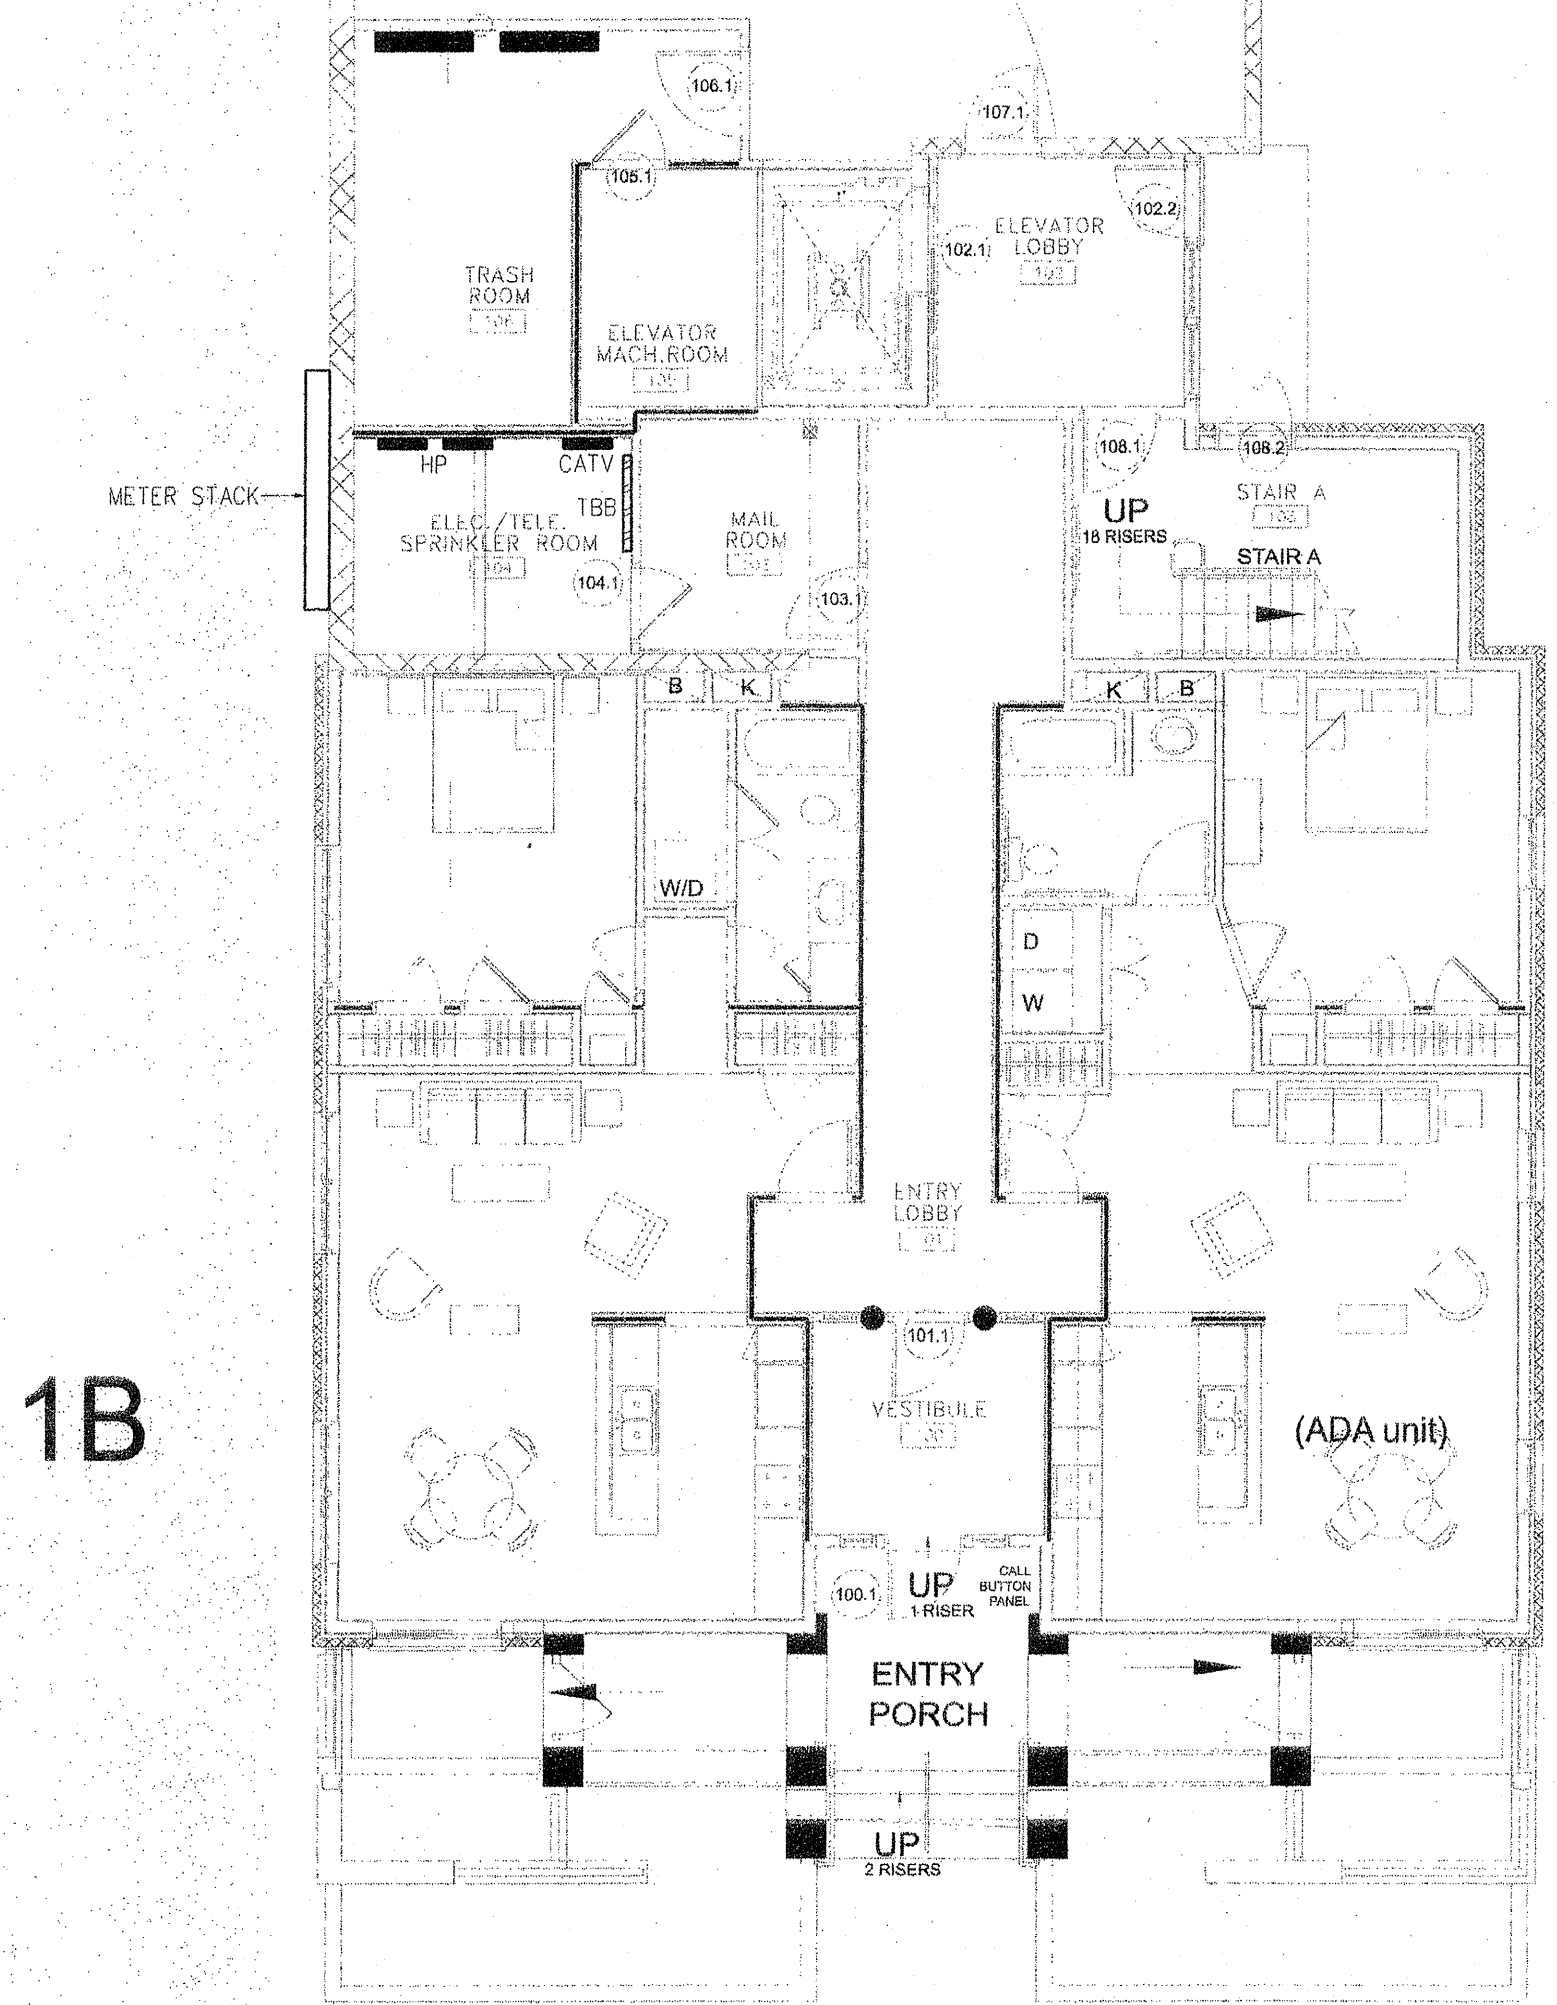

ONE LINE DIAGRAM FOR METER STACK
 SCALE: NONE

CONSULTANTS:

OWNERS' REPRESENTATIVE:

477 CONGRESS STREET, 5TH FLOOR, PORTLAND, ME 04101
 TEL: 207 823 3410

REVISIONS:

DATE:

PROJECT No.

DRAWN BY:

CHECKED BY:

SCALE:

SHEET TITLE:
FIRST FLOOR ELECTRICAL PLAN