



FOURTH FLOOR PLAN  
EXISTING  
CONDITIONS  
SCALE: 1/4" = 1'-0"

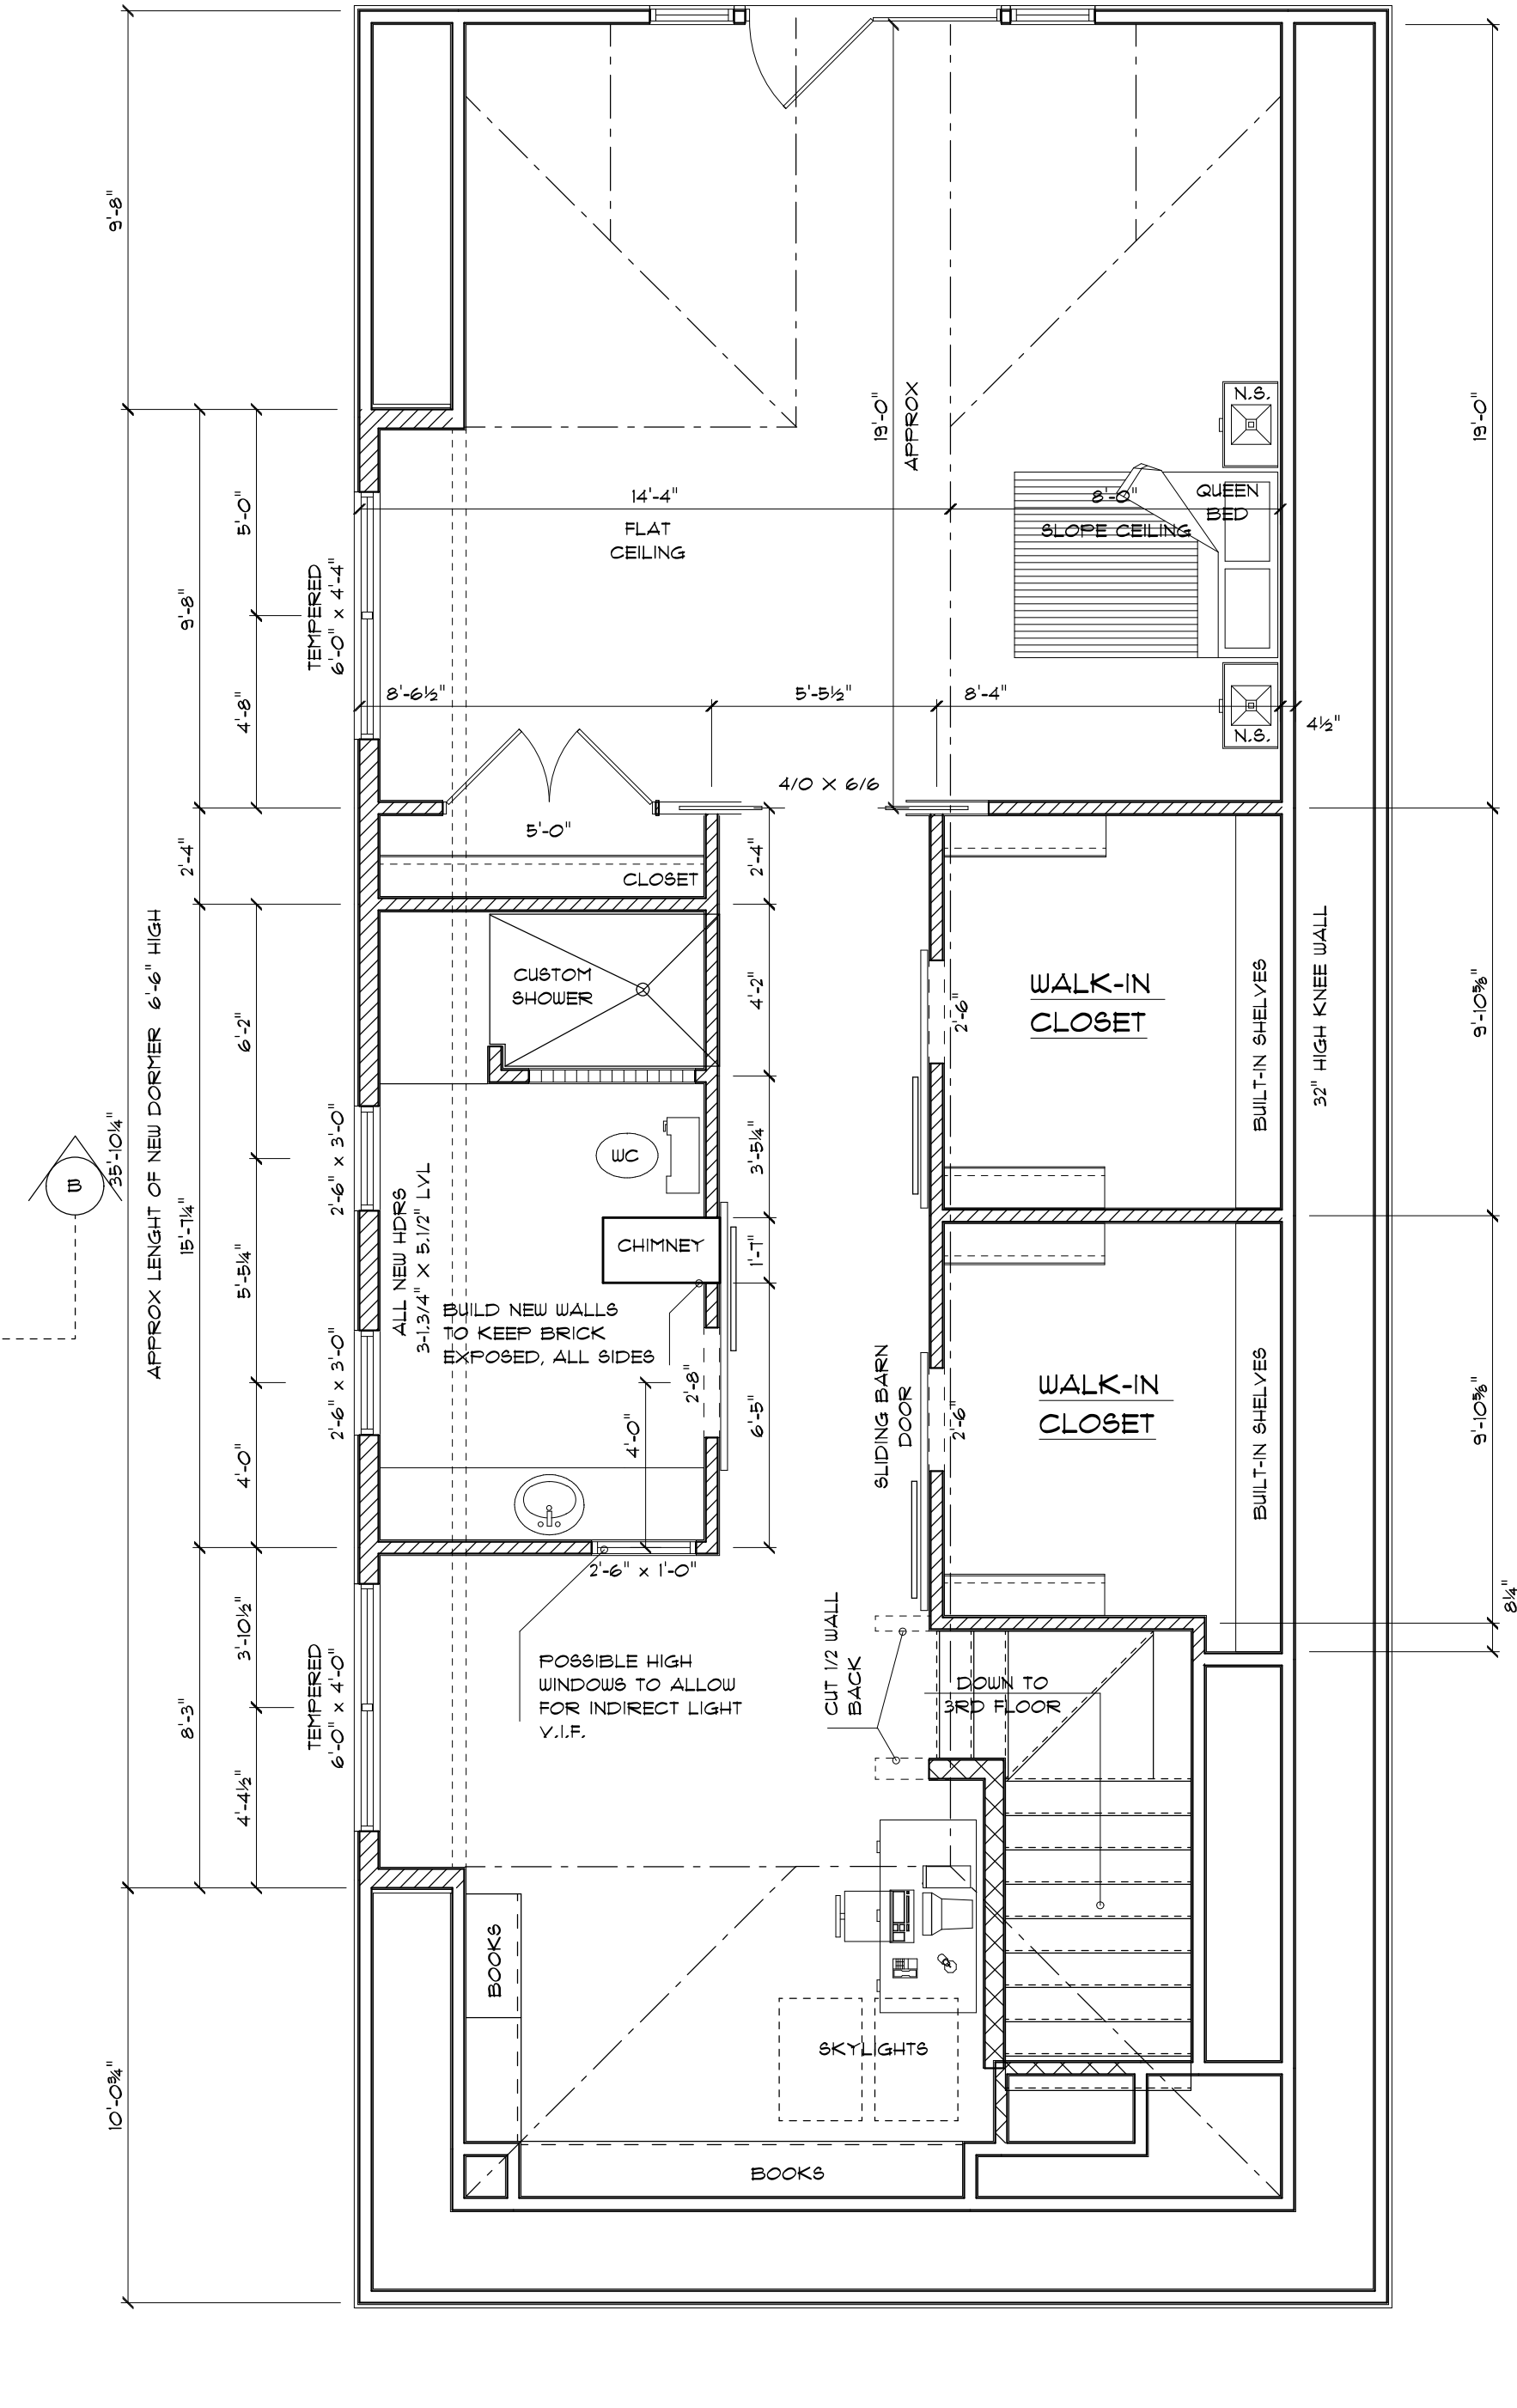

FOURTH FLOOR PLAN  
PROPOSED  
CHANGES  
SCALE: 1/4" = 1'-0"

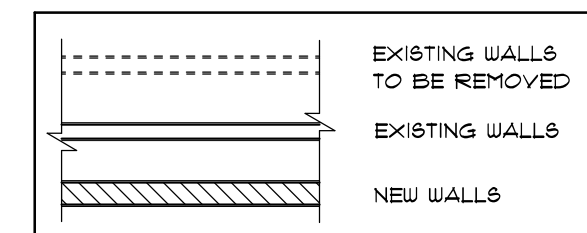

ALL PLANDRAWINGS THAT ARE PROVIDED TO THE CLIENTS ARE BASED INFORMATION GIVEN BY THE CLIENT. ALL DIMENSIONS AND SPECIFICATIONS MUST BE VERIFIED BY CLIENT/CONTRACTOR BEFORE CONSTRUCTION BEGINS. OWNER AND CONTRACTOR RESPONSIBLE FOR ANY ERRORS AND OMISSIONS. CONTRACTOR ASSUMES ALL LIABILITY FOR BUILDING CONSTRUCTION.

PLANS AND SPECIFICATIONS HAVE NOT BEEN PREPARED BY REGISTERED ARCHITECT OR ENGINEER. CUSTOMER SHOULD CONSULT A REGISTERED ARCHITECT OR ENGINEER OF THEIR CHOICE IF ARCHITECT OR ENGINEER STAMP IS NECESSARY BEFORE CONSTRUCTION BEGINS.

ALL CONTRACTORS TO CONFORM TO ALL STATE AND LOCAL BUILDING CODES.

DESIGN OF :  
**4TH FLOOR REMODEL**  
**26 NO. STREET**  
**PORTLAND, ME.**

DESIGN FOR :  
**PAMELA JACK**  
**DEVON PLATTE**

DRAWN BY :	03-20-15
DATE :	08-11-15
REV/REV :	08-16-15
SCALE :	1/4" = 1'-0"

**Quality Drafting & Design**

Tom Bouchard  
901 End Hill Road  
Lisette, ME 04090  
cell (207)461-1576  
lgpema@earthlink.net

House plans - Additions  
Renovations - garages  
and more

25 Years of Experience

SHEET NO.