


- Winexiting footprint

- Deck width 34' high - 45' max

- Shallow can be higher - 43' 9" max

deck ≠ living area - must remain open

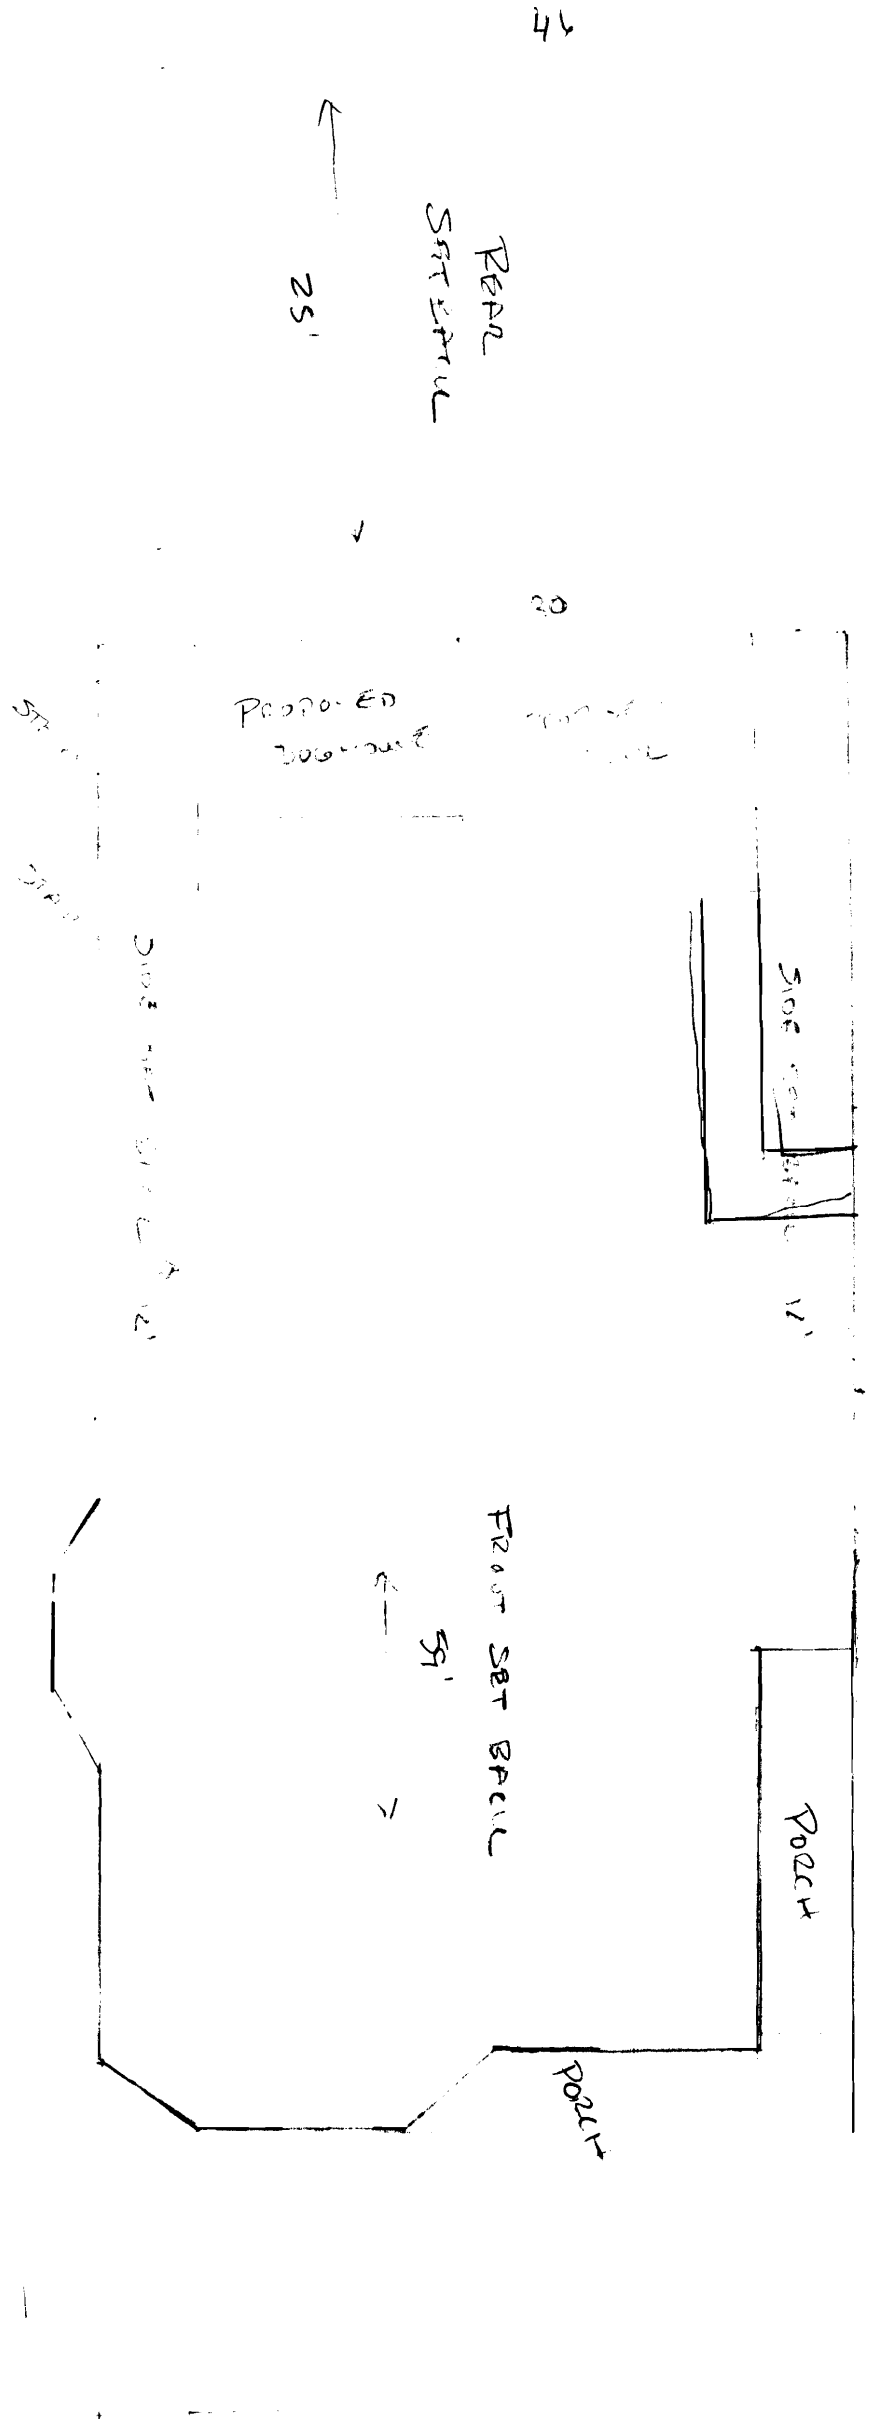

PROPOSED DECK IS BEING DRAWN WITHIN EXISTING FOOTPRINT OF BUILDING - PROPOSED WORK WITHIN EXISTING FOOTPRINT OF BUILDING

151 CONGRESS STREET

PLOT PLAN


MAP 13 BLOCK L LOT 1

1/8" = 1' SCALE

151 CONGRESS


DOG HOUSE W/ SIDING TO MATCH
EXISTING PROPERTY
STEEL DOOF

7X10 DOG HOUSE
43'9" TO RIDGE FROM
GRADE
2" WALL

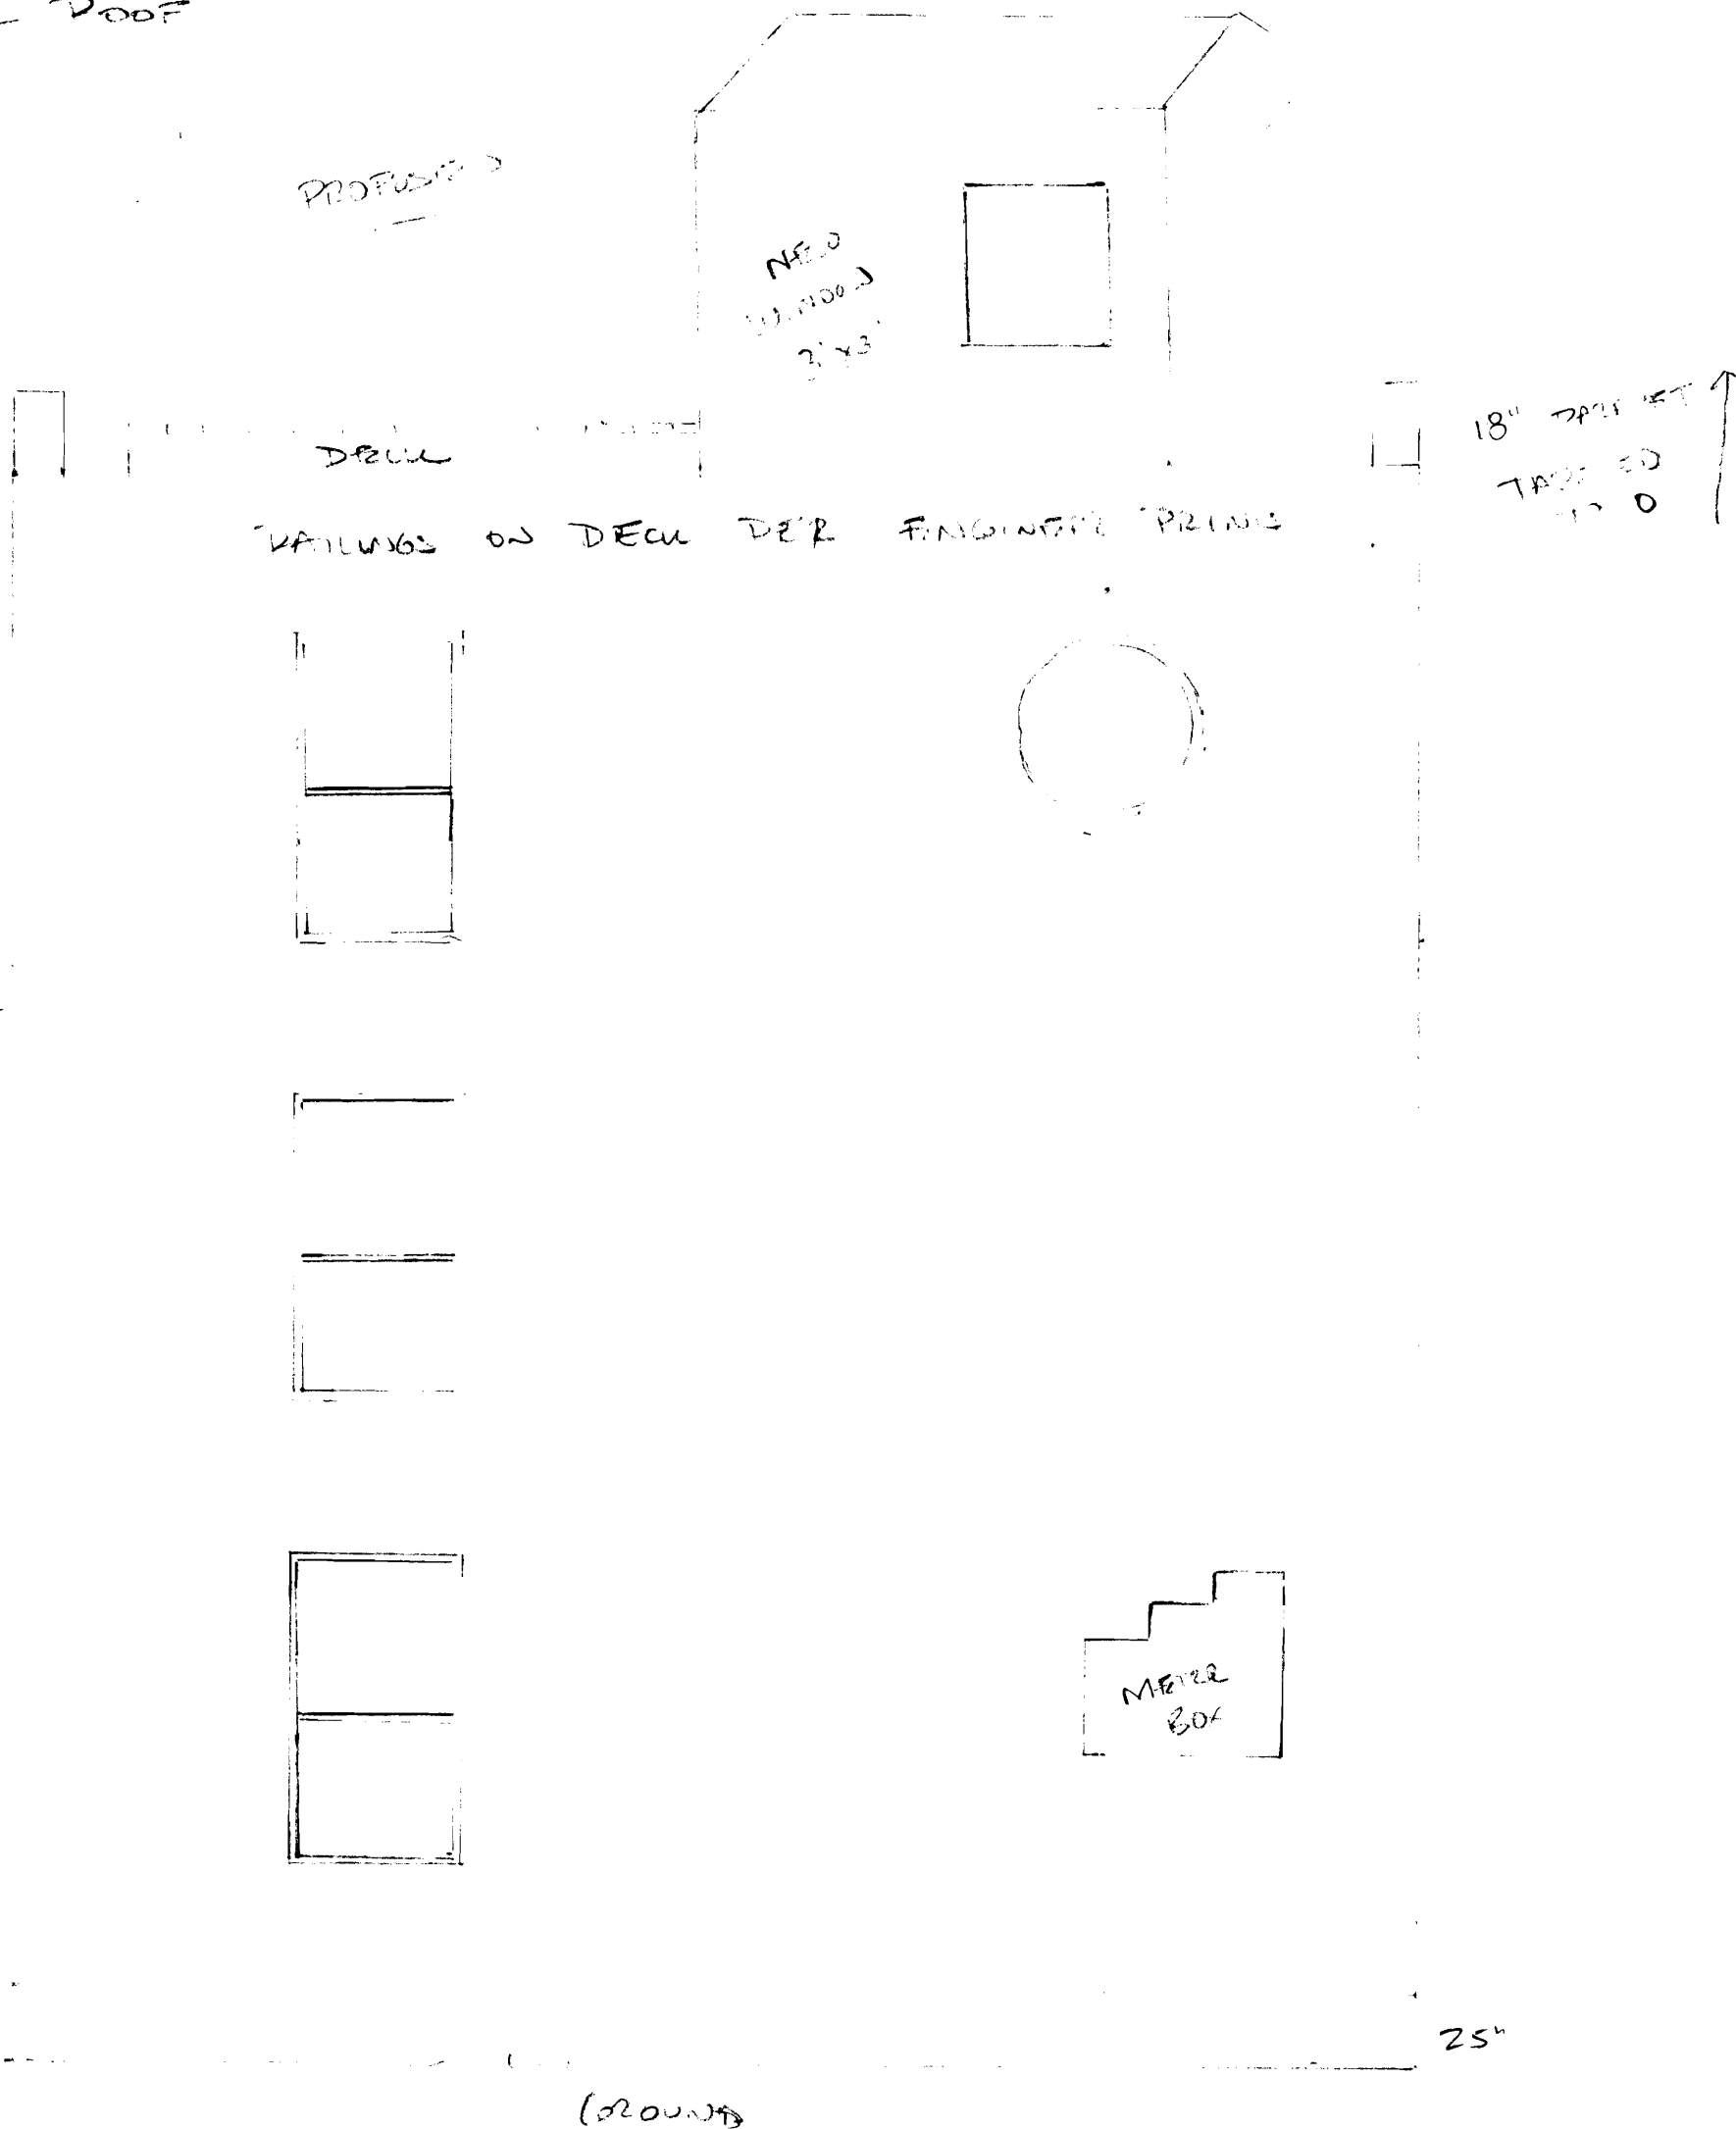

151 CONGRESS REAR ELEVATION

PROPOSED DECK & DOG HOUSE

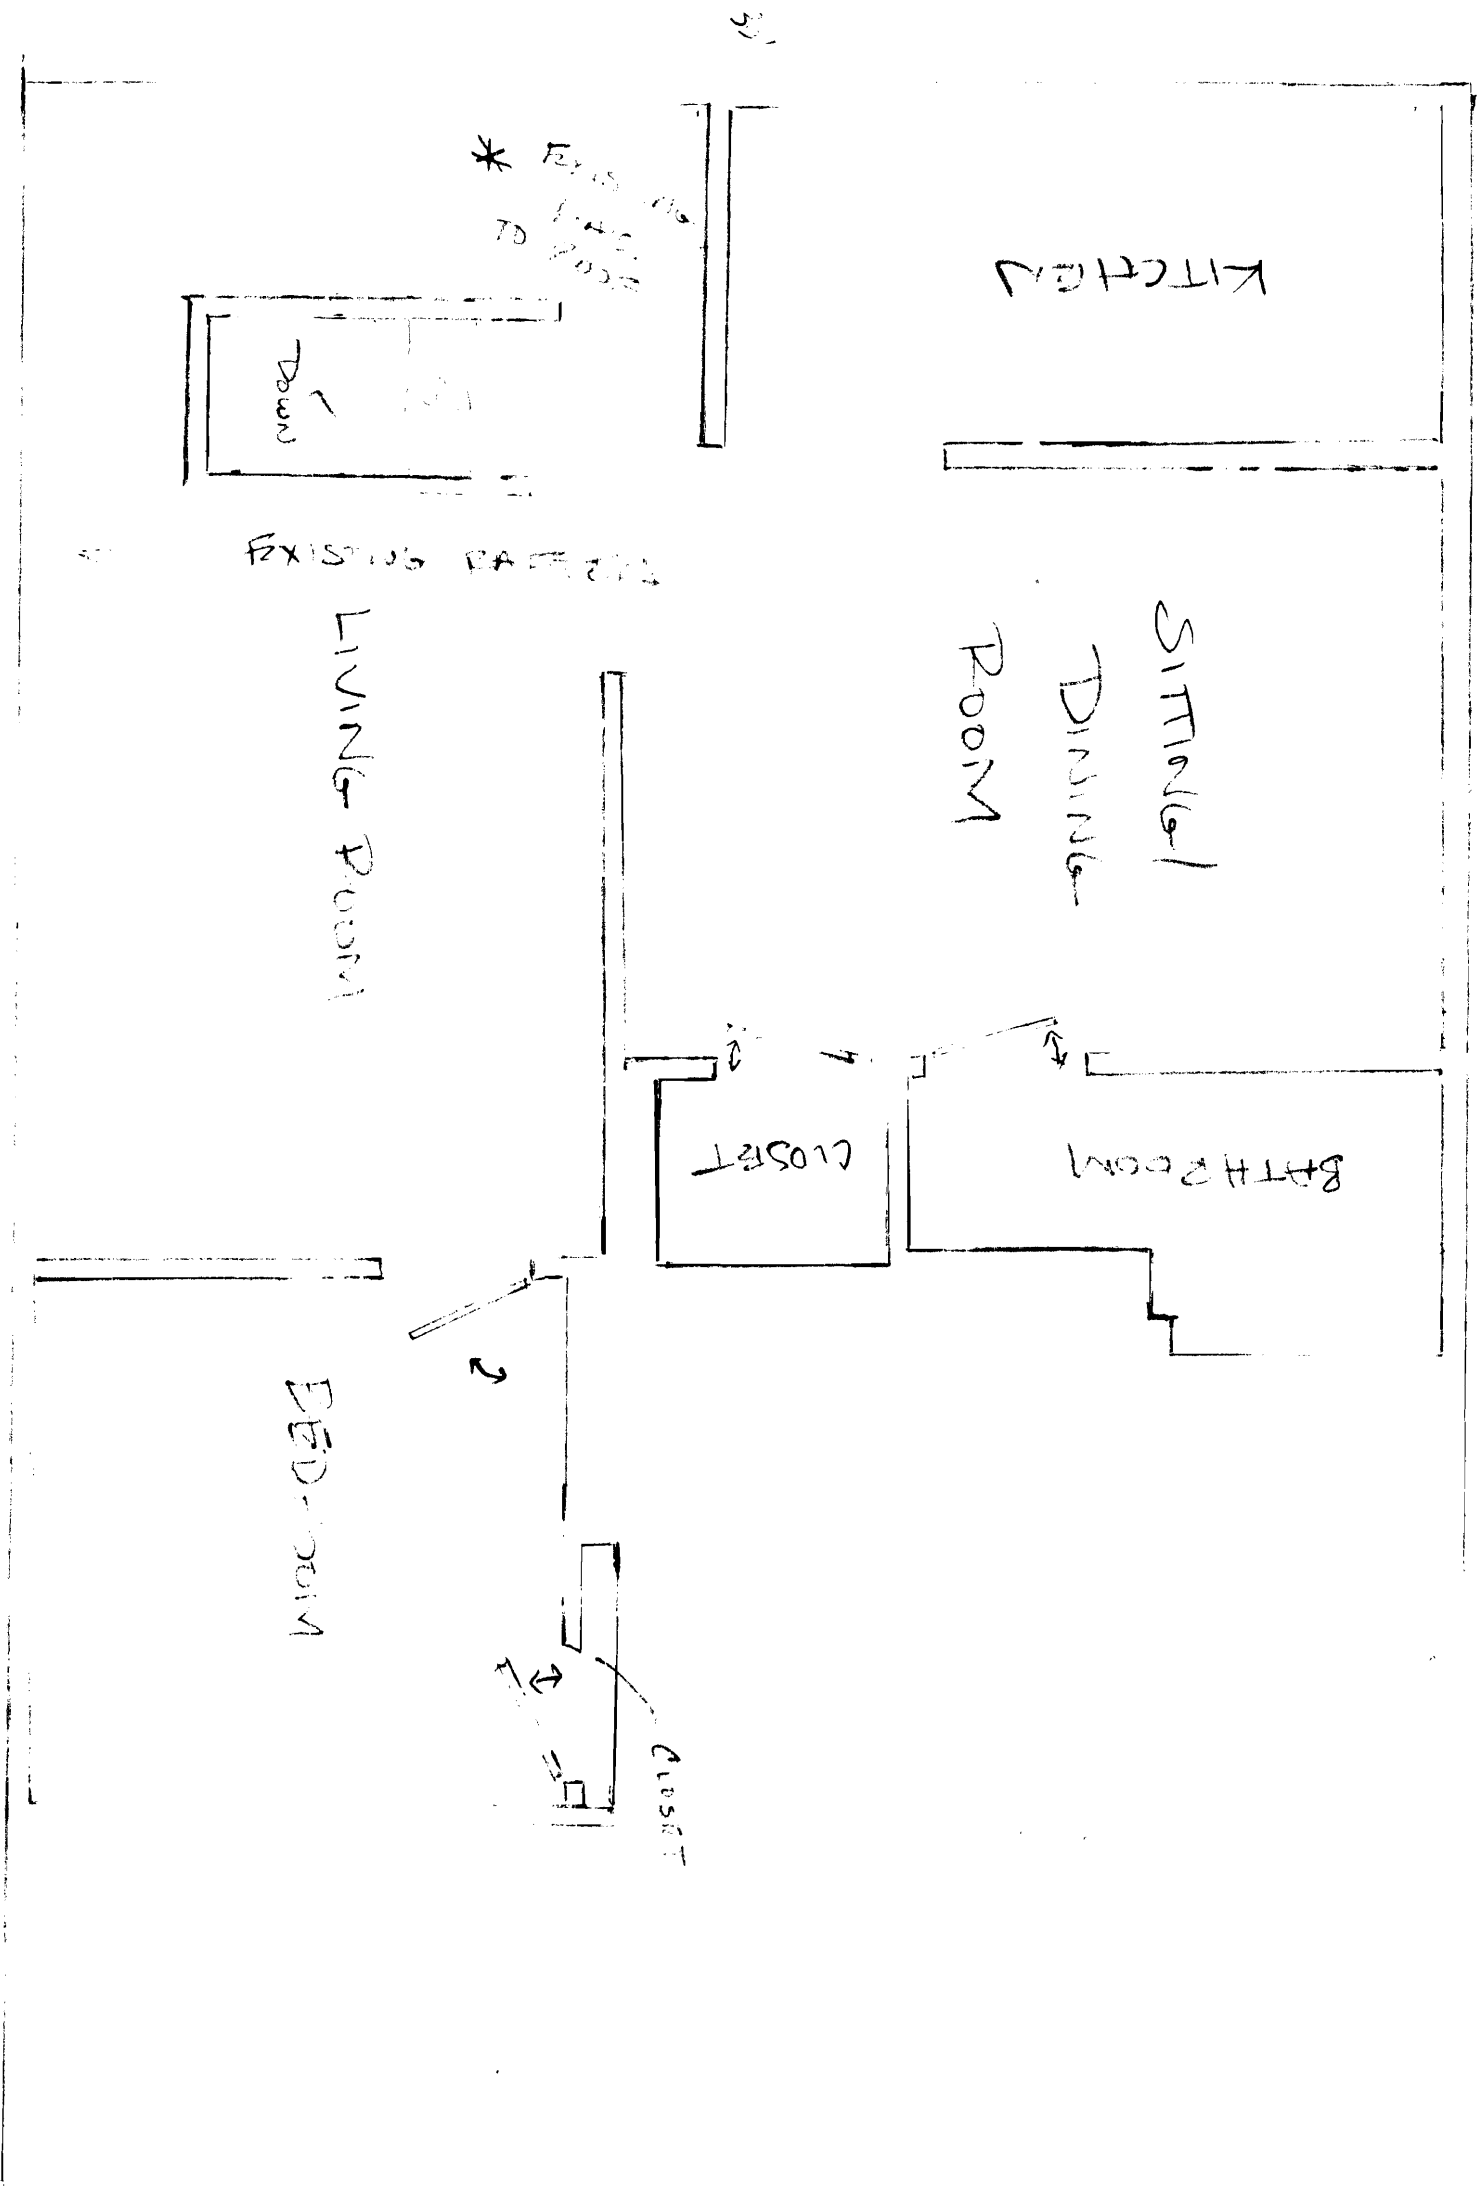


UNIT #5

* EXISTING WALK IN CLOSET IN THE CORNER OF THE LIVING ROOM
 SPIN ANGLE CORNER
 CORNERSTAIRS TO SHEET #11 PS&E DRAWING & #10 PS&E PLANS

151 CONGRESS STREET UNIT 6
 FLOOR PLAN
 1/4" = 1 FOOT

8'-7" Lappers to back

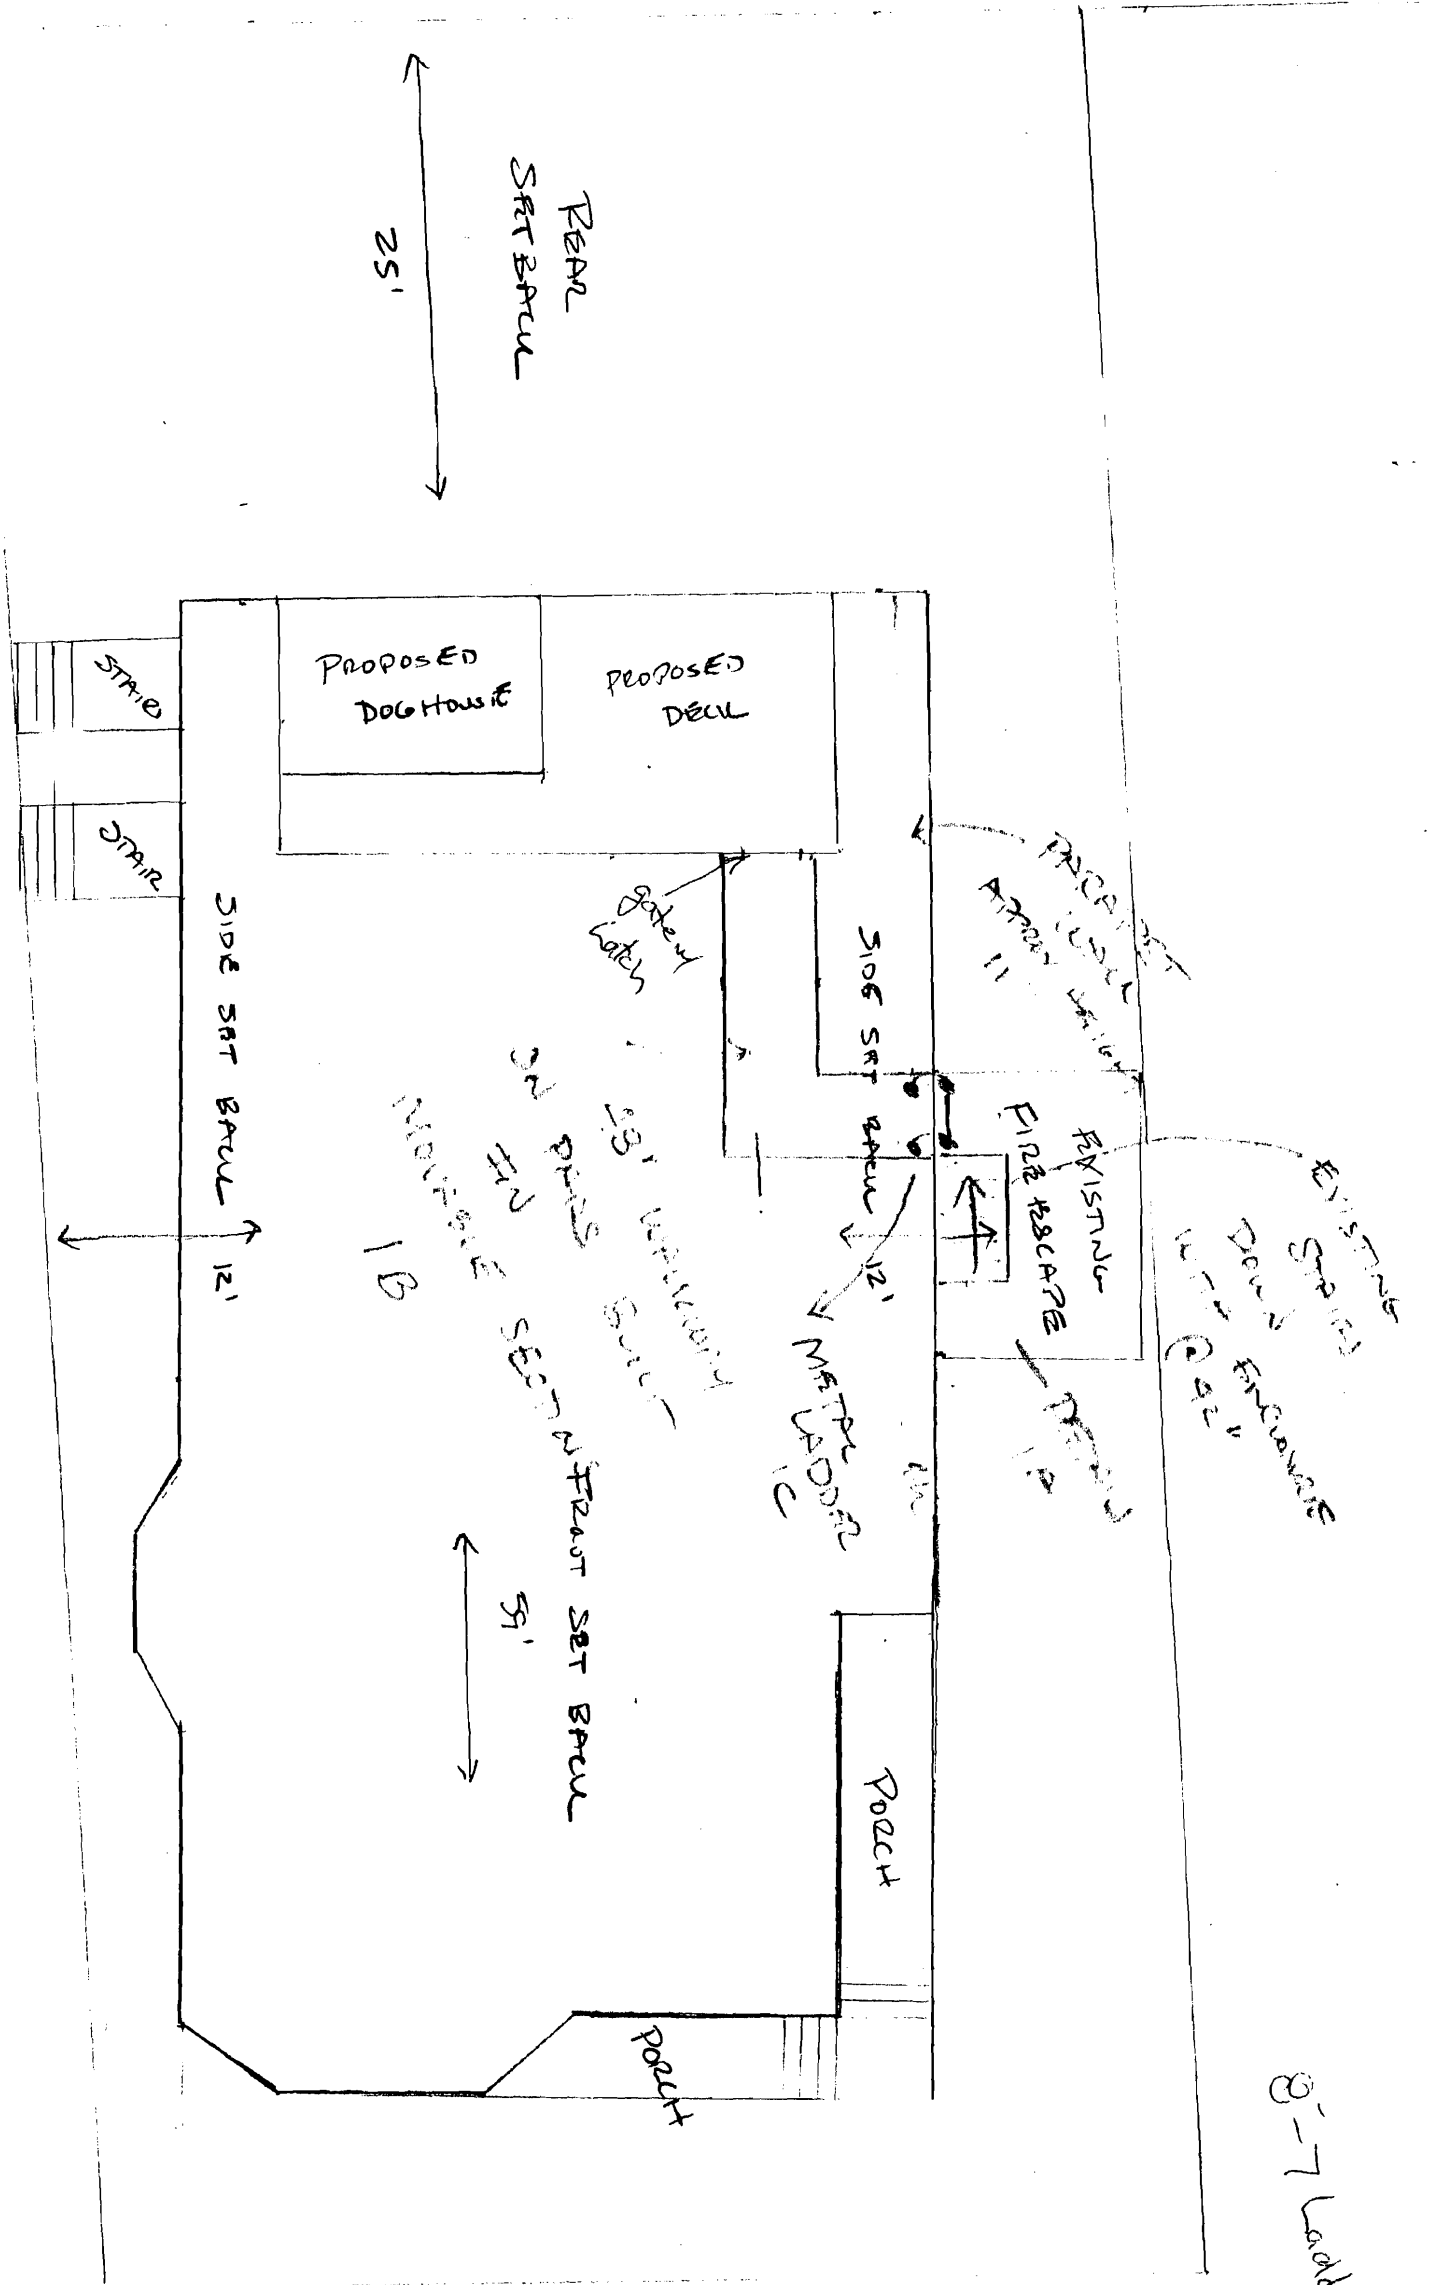

PROPOSED DECK IS BELOW PARAPET WITH HEIGHT PROPOSED WORK WITH EXISTING FOOT PRINT OF BUILDING

151 CONGRESS STREET
 PLOT PLAN
 MAP 13 BLOCK L LOT
 1/8" = 1' SCALE