




FRONT ELEVATION
Scale: 1/8" = 1'-0"

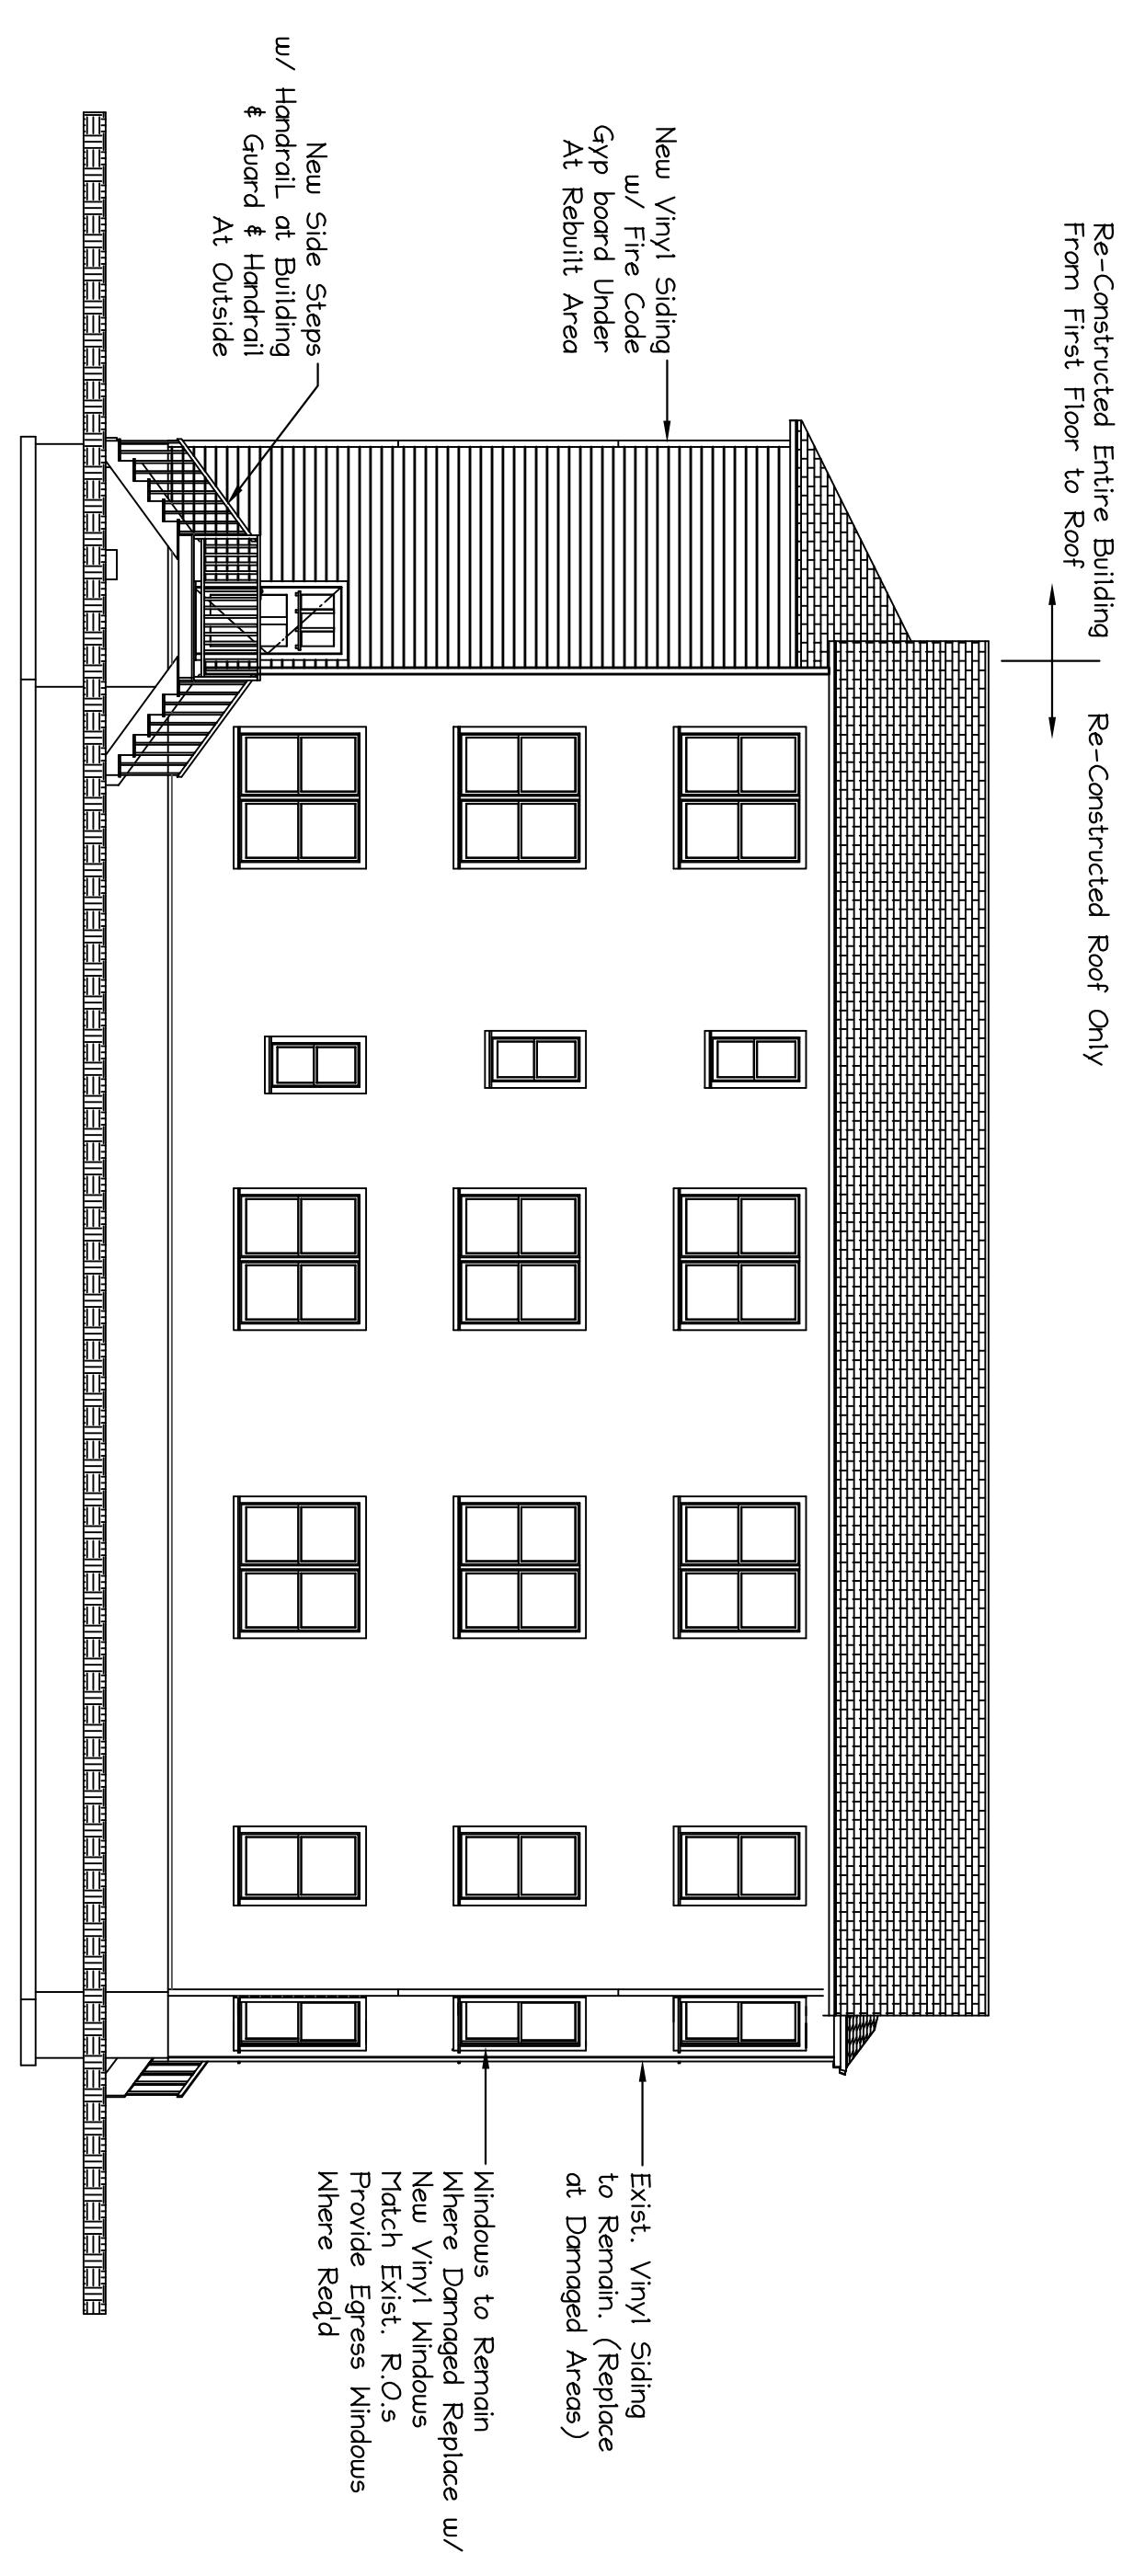

LEFT SIDE ELEVATION
Scale: 1/8" = 1'-0"

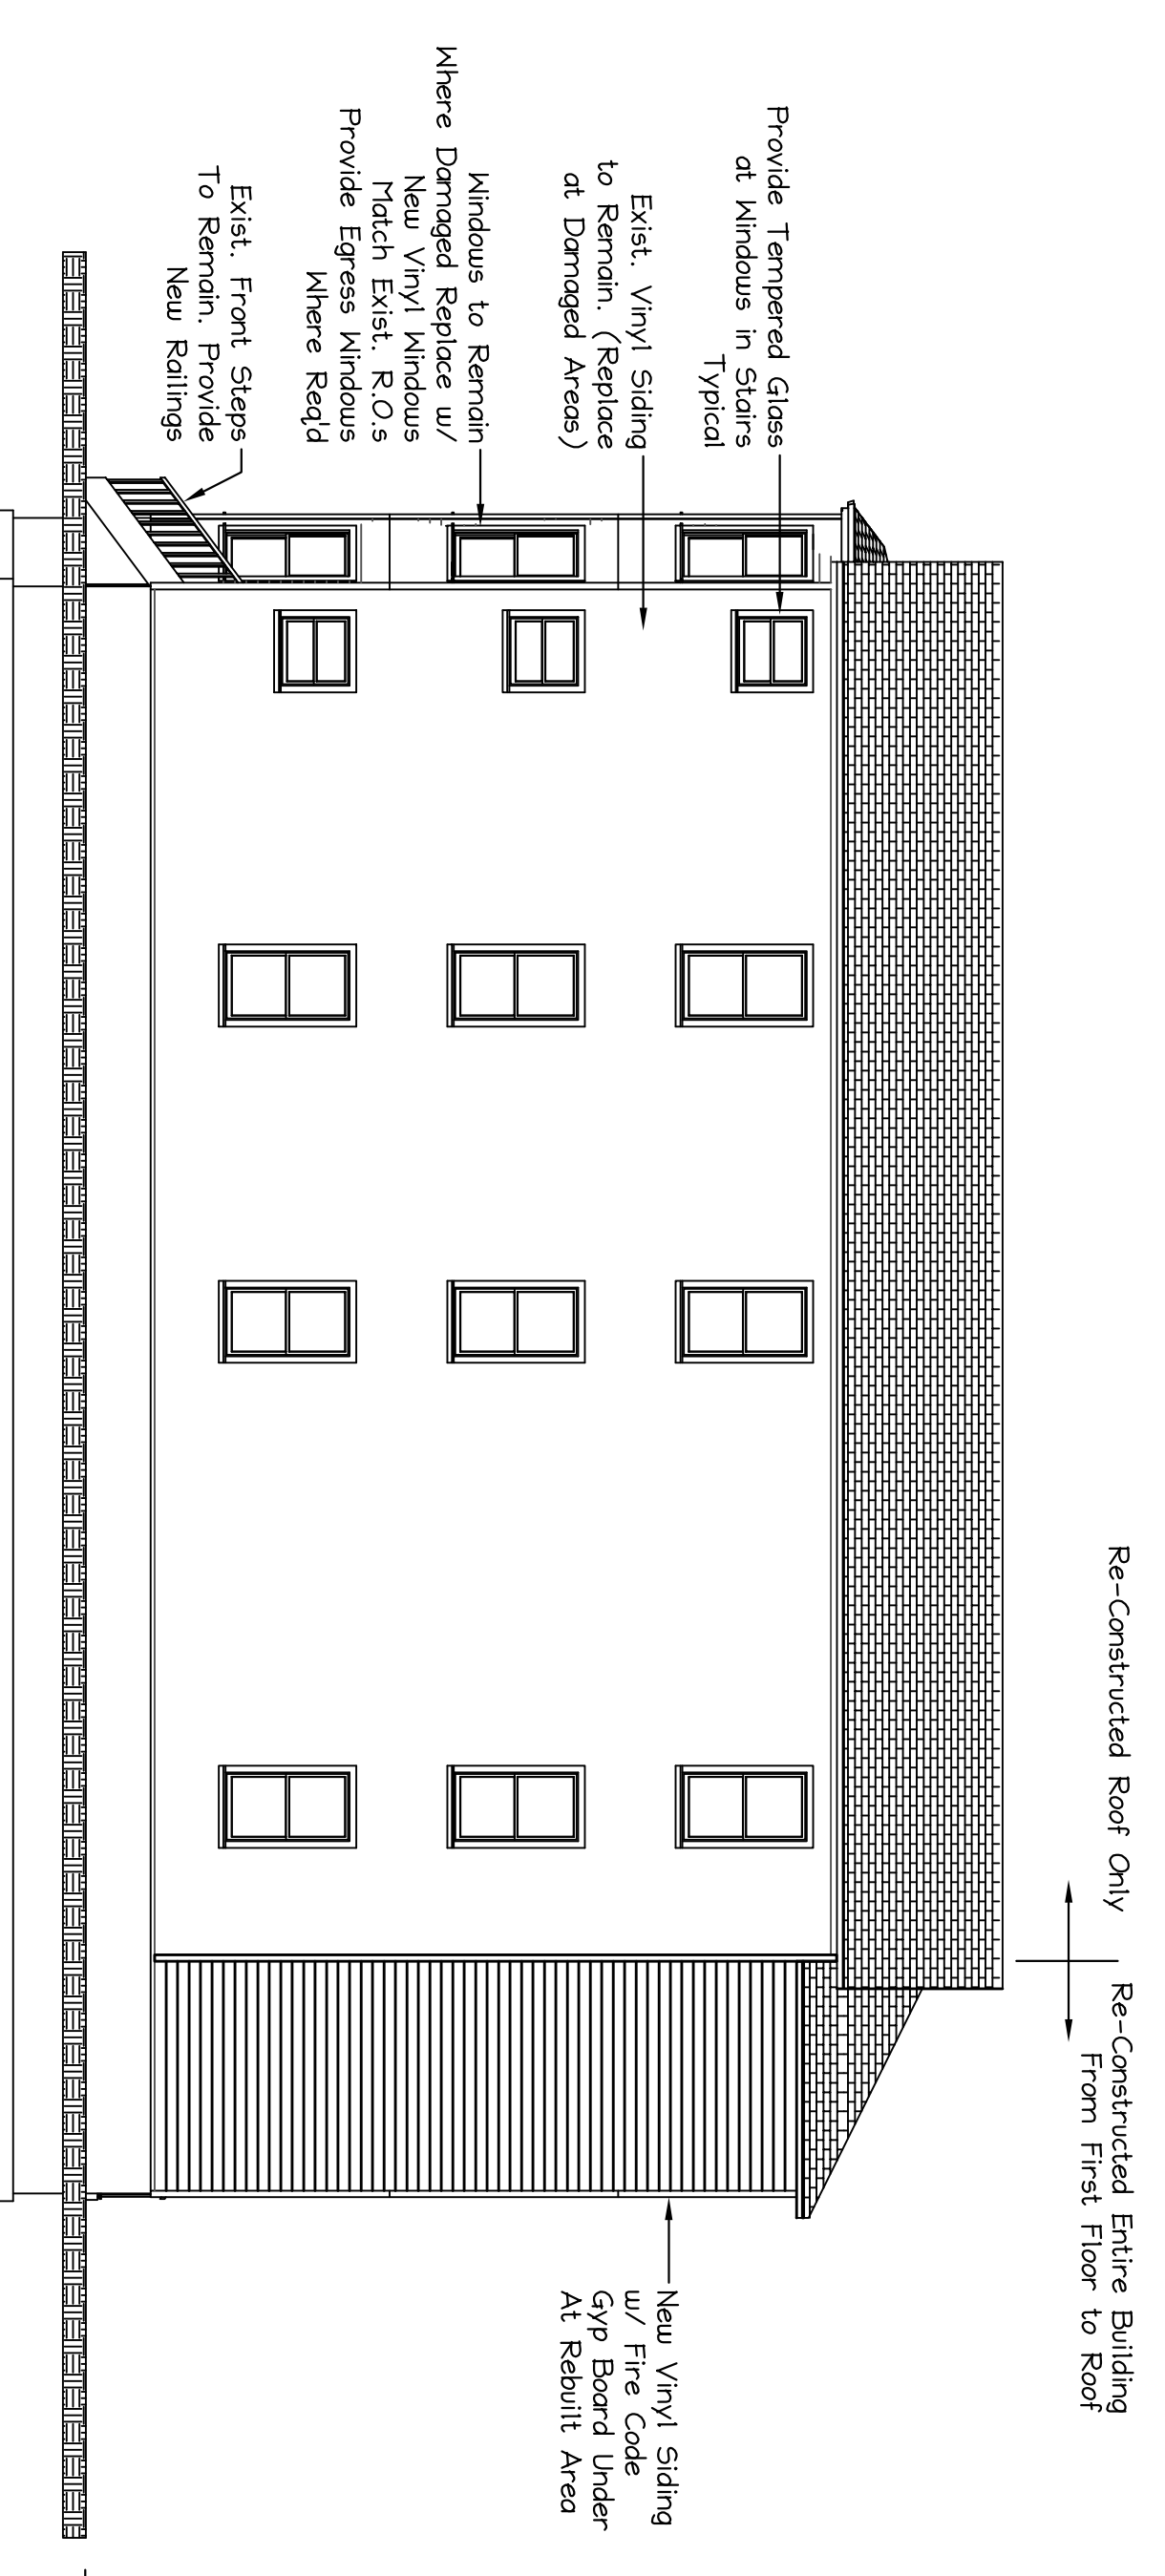

RIGHT SIDE ELEVATION
Scale: 1/8" = 1'-0"

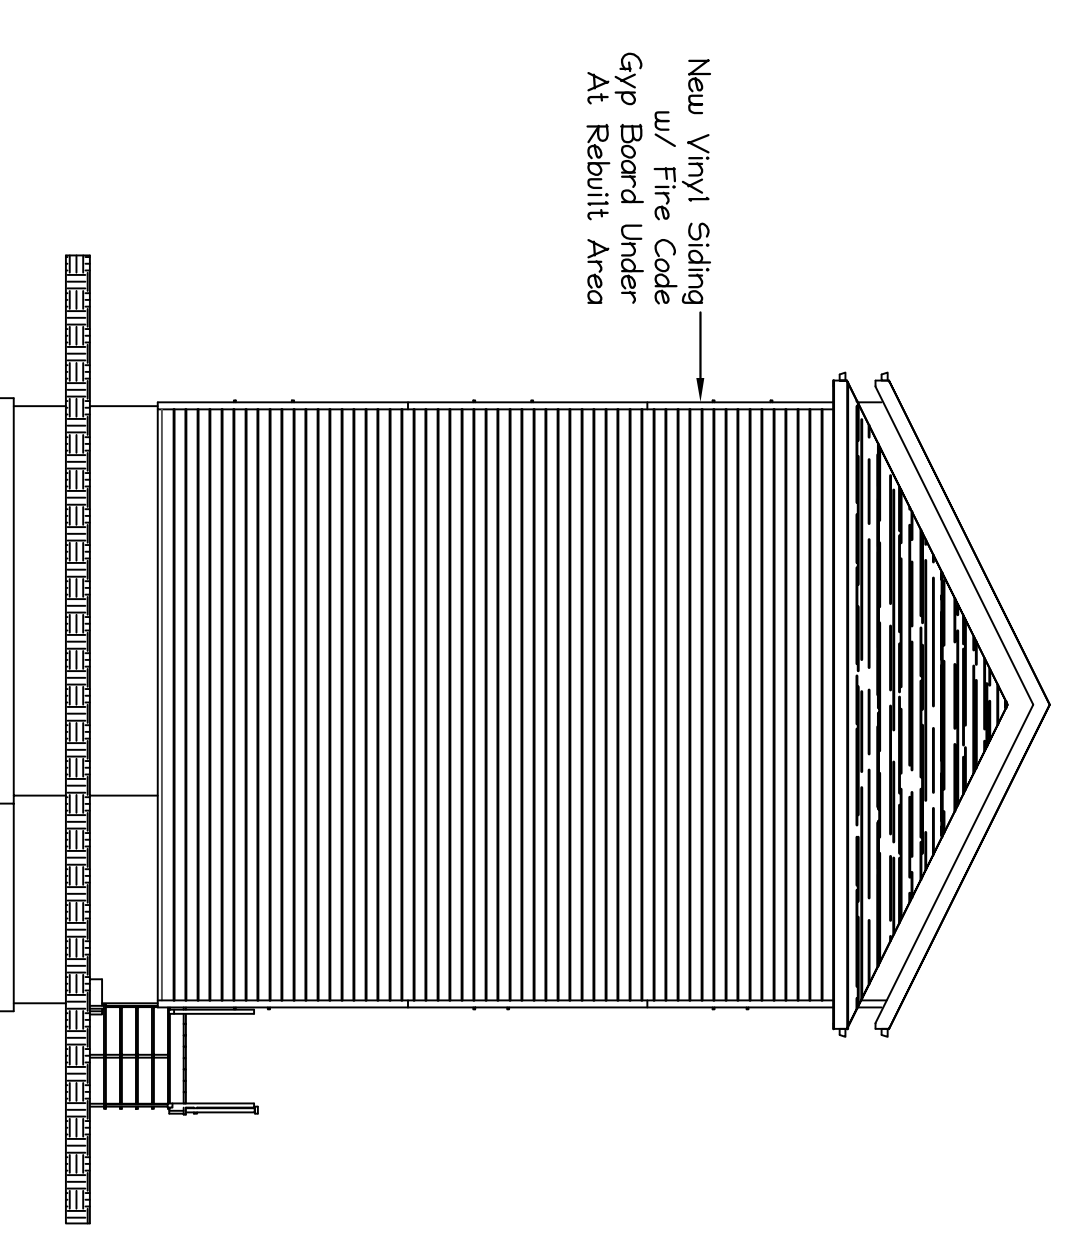


REAR ELEVATION
Scale: 1/8" = 1'-0"



- BEARING LIST:**
- A0 ELEVATIONS
 - A1 FLOOR PLANS
 - A2 SECTION
 - A3 SECTIONS
 - A4 ROOF FRAMING PLAN
 - A5 STRUCTURAL DETAILS
 - A6 FLOOR FINISHING PLANS

REVISED 3.29.11 PER CITY REVIEW COMMENTS

201 CONGRESS STREET PORTLAND, MAINE

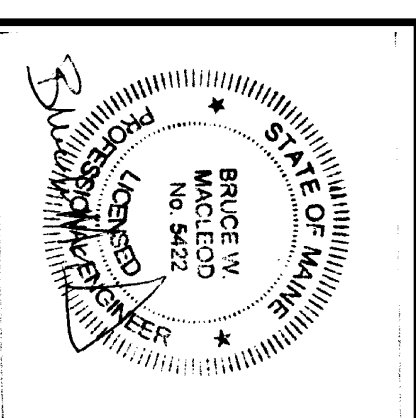


MacLeod <small>Structural Engineers, Inc.</small>	
404 Main Street, Gorham, Maine 04038 207.239.0880	
Renovations to Existing 3 Unit Building	
201 Congress Street Portland, Maine	
Owner:	Tim and Lynn Fougere Road Road Yermouth, Maine
TITLE:	ELEVATIONS
DATE:	12/29/10
SCALE:	as noted
DRAWN BY:	BHW
PROJ. NO.:	2010-028
DRAWING NUMBER:	A-0

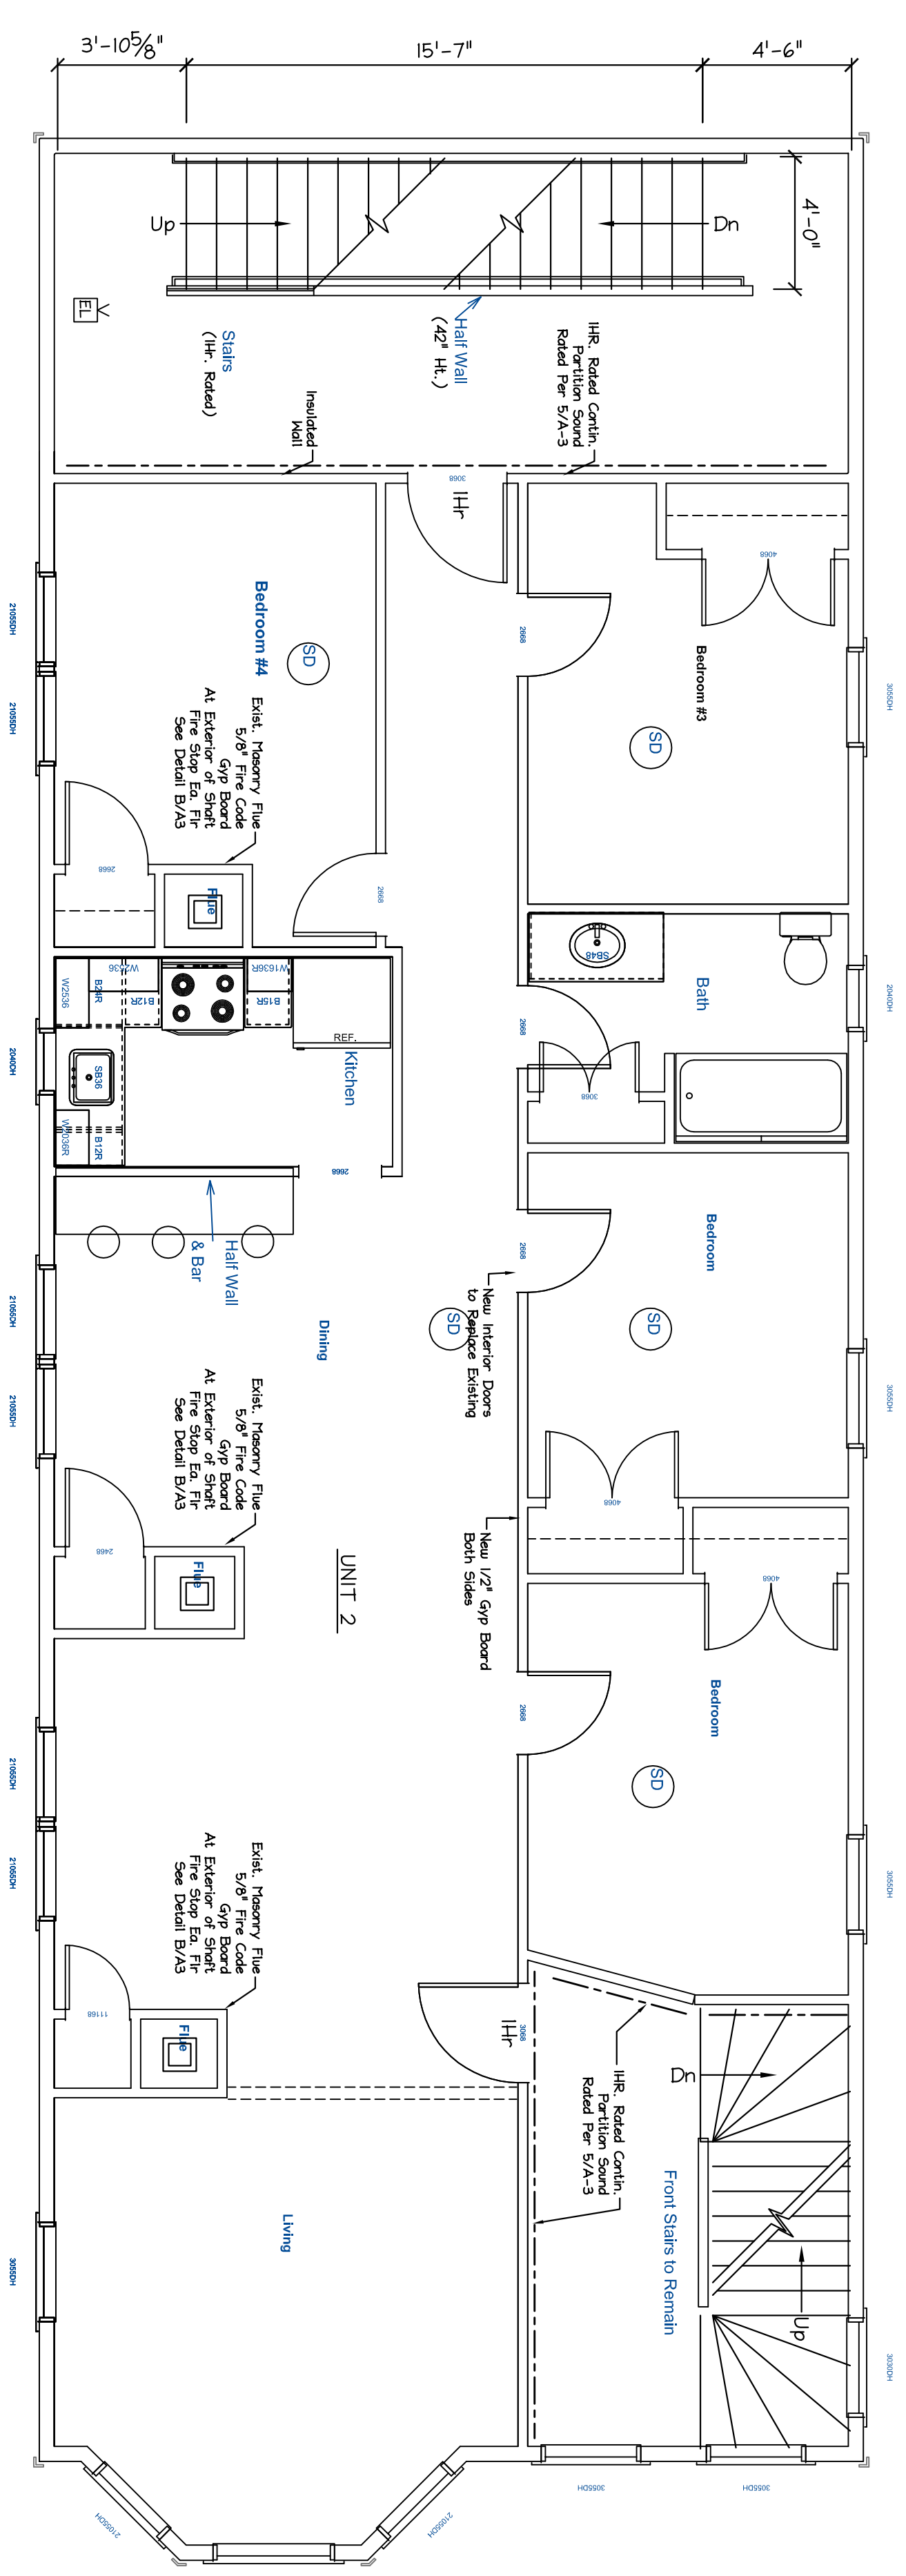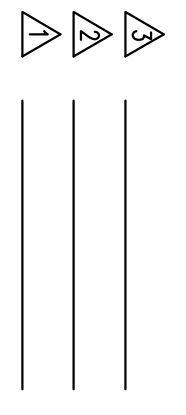

SECOND FLOOR PLAN
1/4" = 1'-0"


- LEGEND**
- ⊙ SMOKE/HEAT DETECTOR
 - ⊞ PULL STATION
 - ⊞ FIRE EXTINGUISHER
 - ⊞ EMERGENCY LIGHT/ KERN STORAGE PACK - 75 Candles
 - ⊞ FIRE ALARM BELL
 - ⊞ KEY BOX
 - ⊞ CONTROL PANEL
 - EXIT EXIT LIGHT
 - I.H. Railed Hall
 - ⊞ Exit, Stair Wall
 - ⊞ New Stair Wall
 - ⊞ Framed Opening

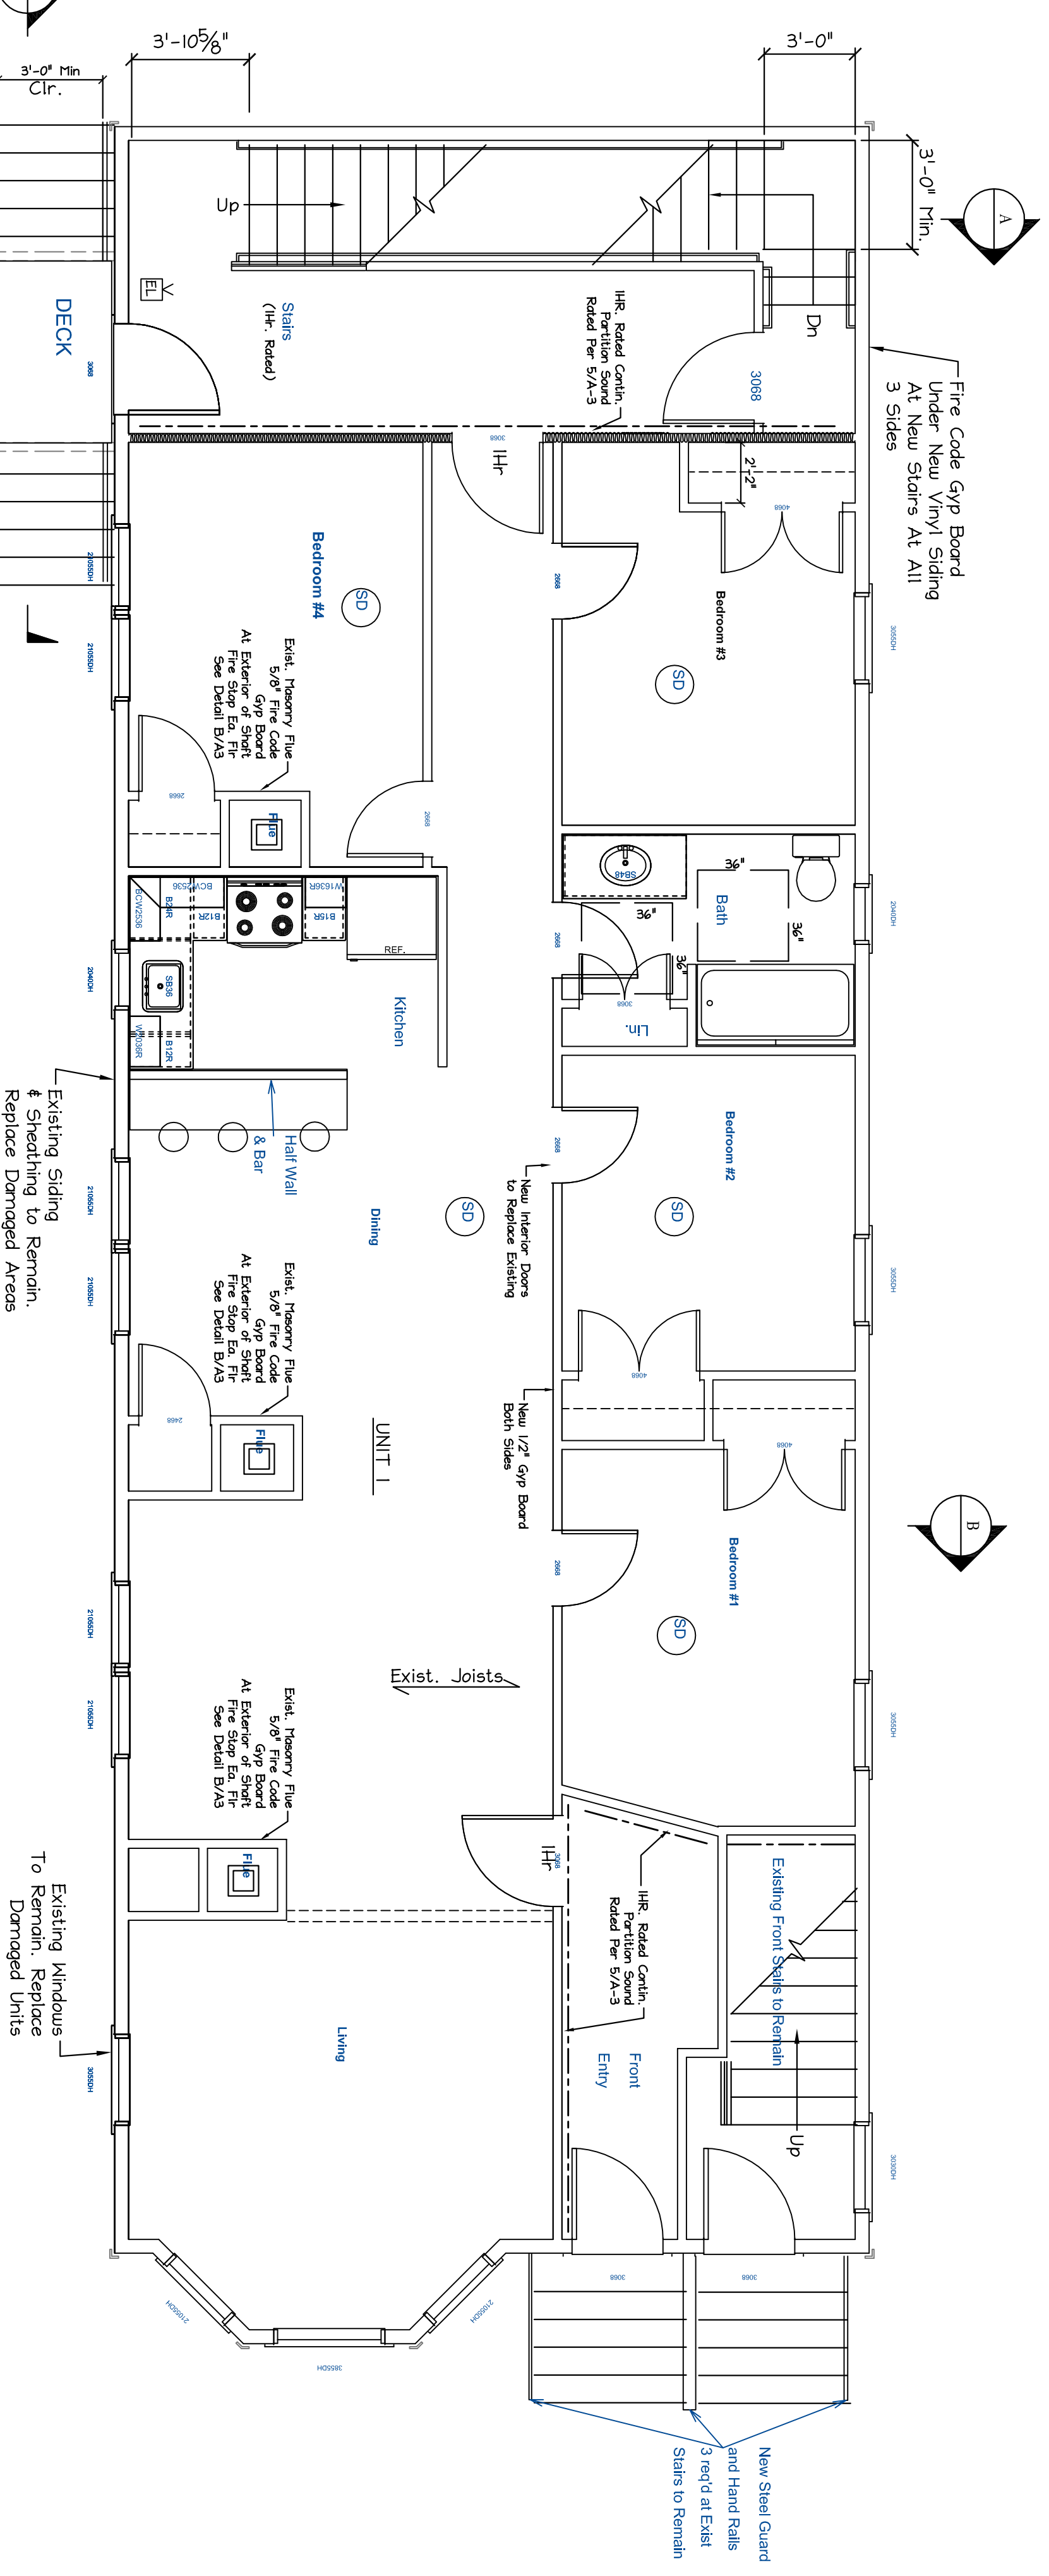


FIRST FLOOR PLAN
1/4" = 1'-0"

NOTE: Refer to Third Floor Plan A-2 For Dimensions


REVISED 3.29.11 PER CITY REVIEW COMMENTS

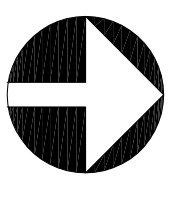


PROJECT NORTH

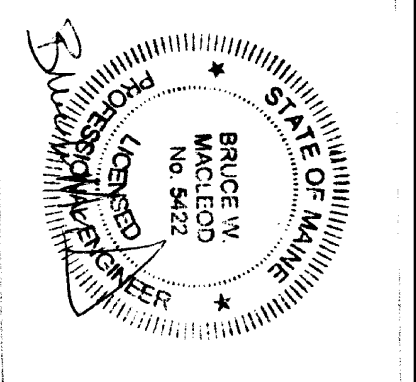

MacLeod Structural Engineers, Inc. 404 Main Street, Gorham, Maine 04038, 207.239.0880	
Renovations to Existing 3 Unit Building 201 Congress Street, Portland, Maine Tim and Loree Flanagan Road Road Yorkville, Maine	
DATE: 12/29/10	DRAWN BY: BHW
SCALE: as noted	PROJ. NO: 2010-028
FLOOR PLANS DRAWING NUMBER: A-1	

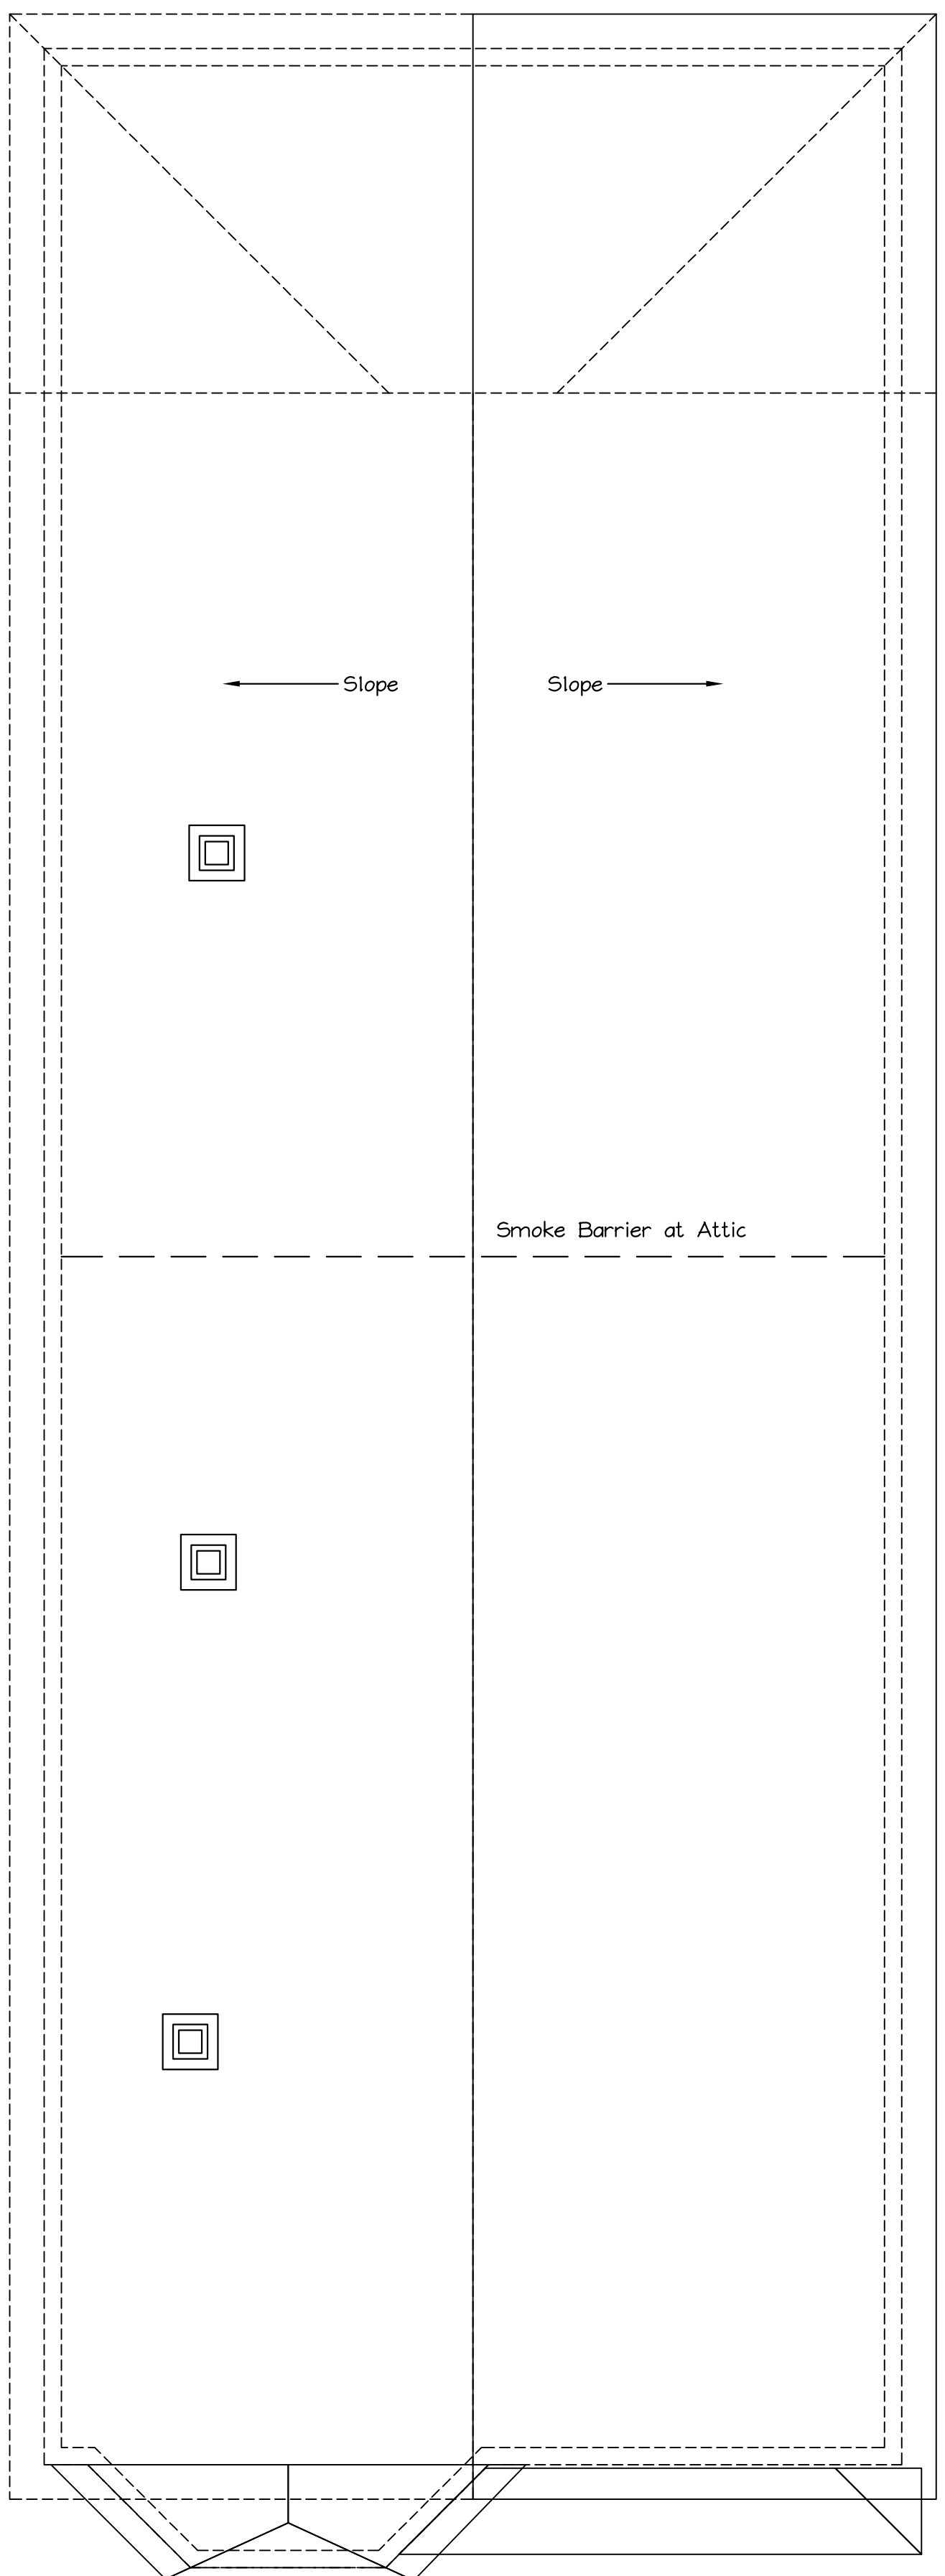


ROOF PLAN
1/4" = 1'-0"

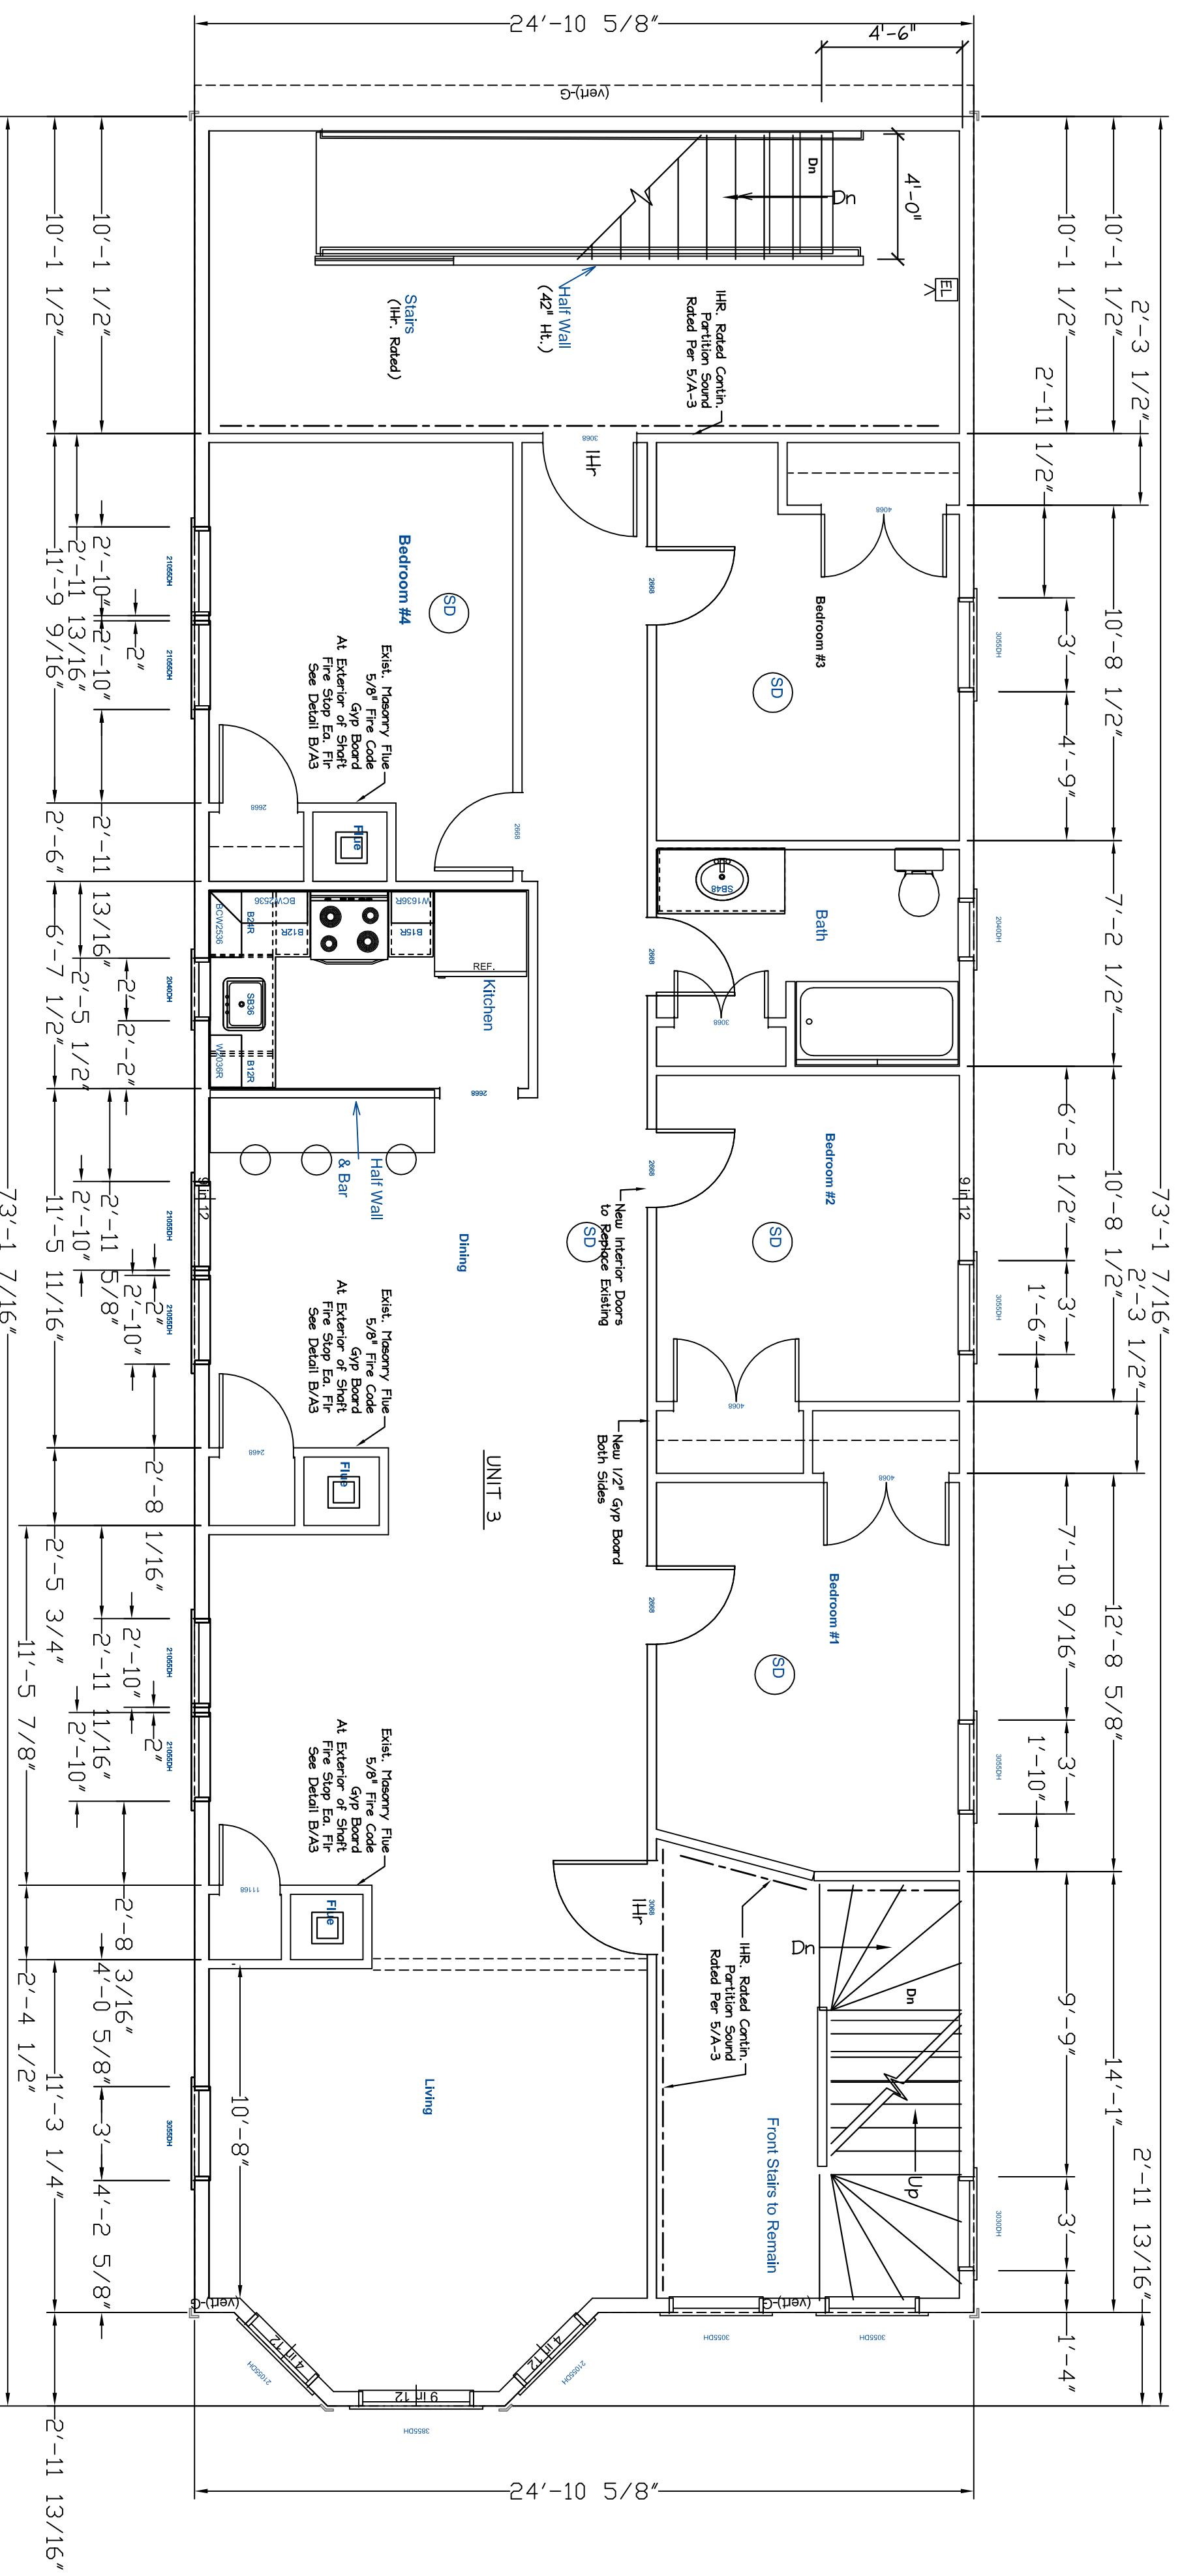


THIRD FLOOR PLAN
1/4" = 1'-0"


REVISED 3.29.11 PER CITY REVIEW COMMENTS

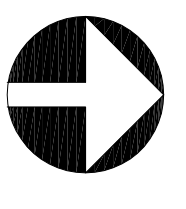


PROJECT NORTH

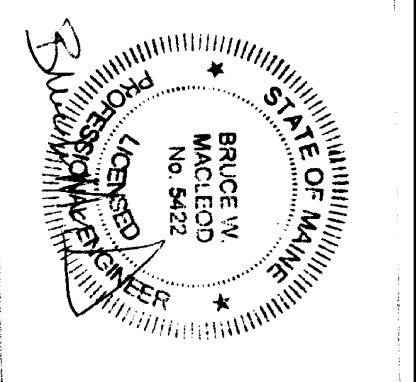

MacLeod Structural Engineering, Inc.	
404 Main Street, Gorham, Maine 04038, 207.239.0880	
Renovations to Existing 3 Unit Building	
Owners: Tim and Laura Fougere 201 Congress Street Portland, Maine Vermont, Maine	DRAWING NUMBERS: A-2
DATE: 12/29/10 SCALE: as noted	DRAWN BY: BWM PROJ. NO: 2010-228
TITLE: FLOOR PLANS	

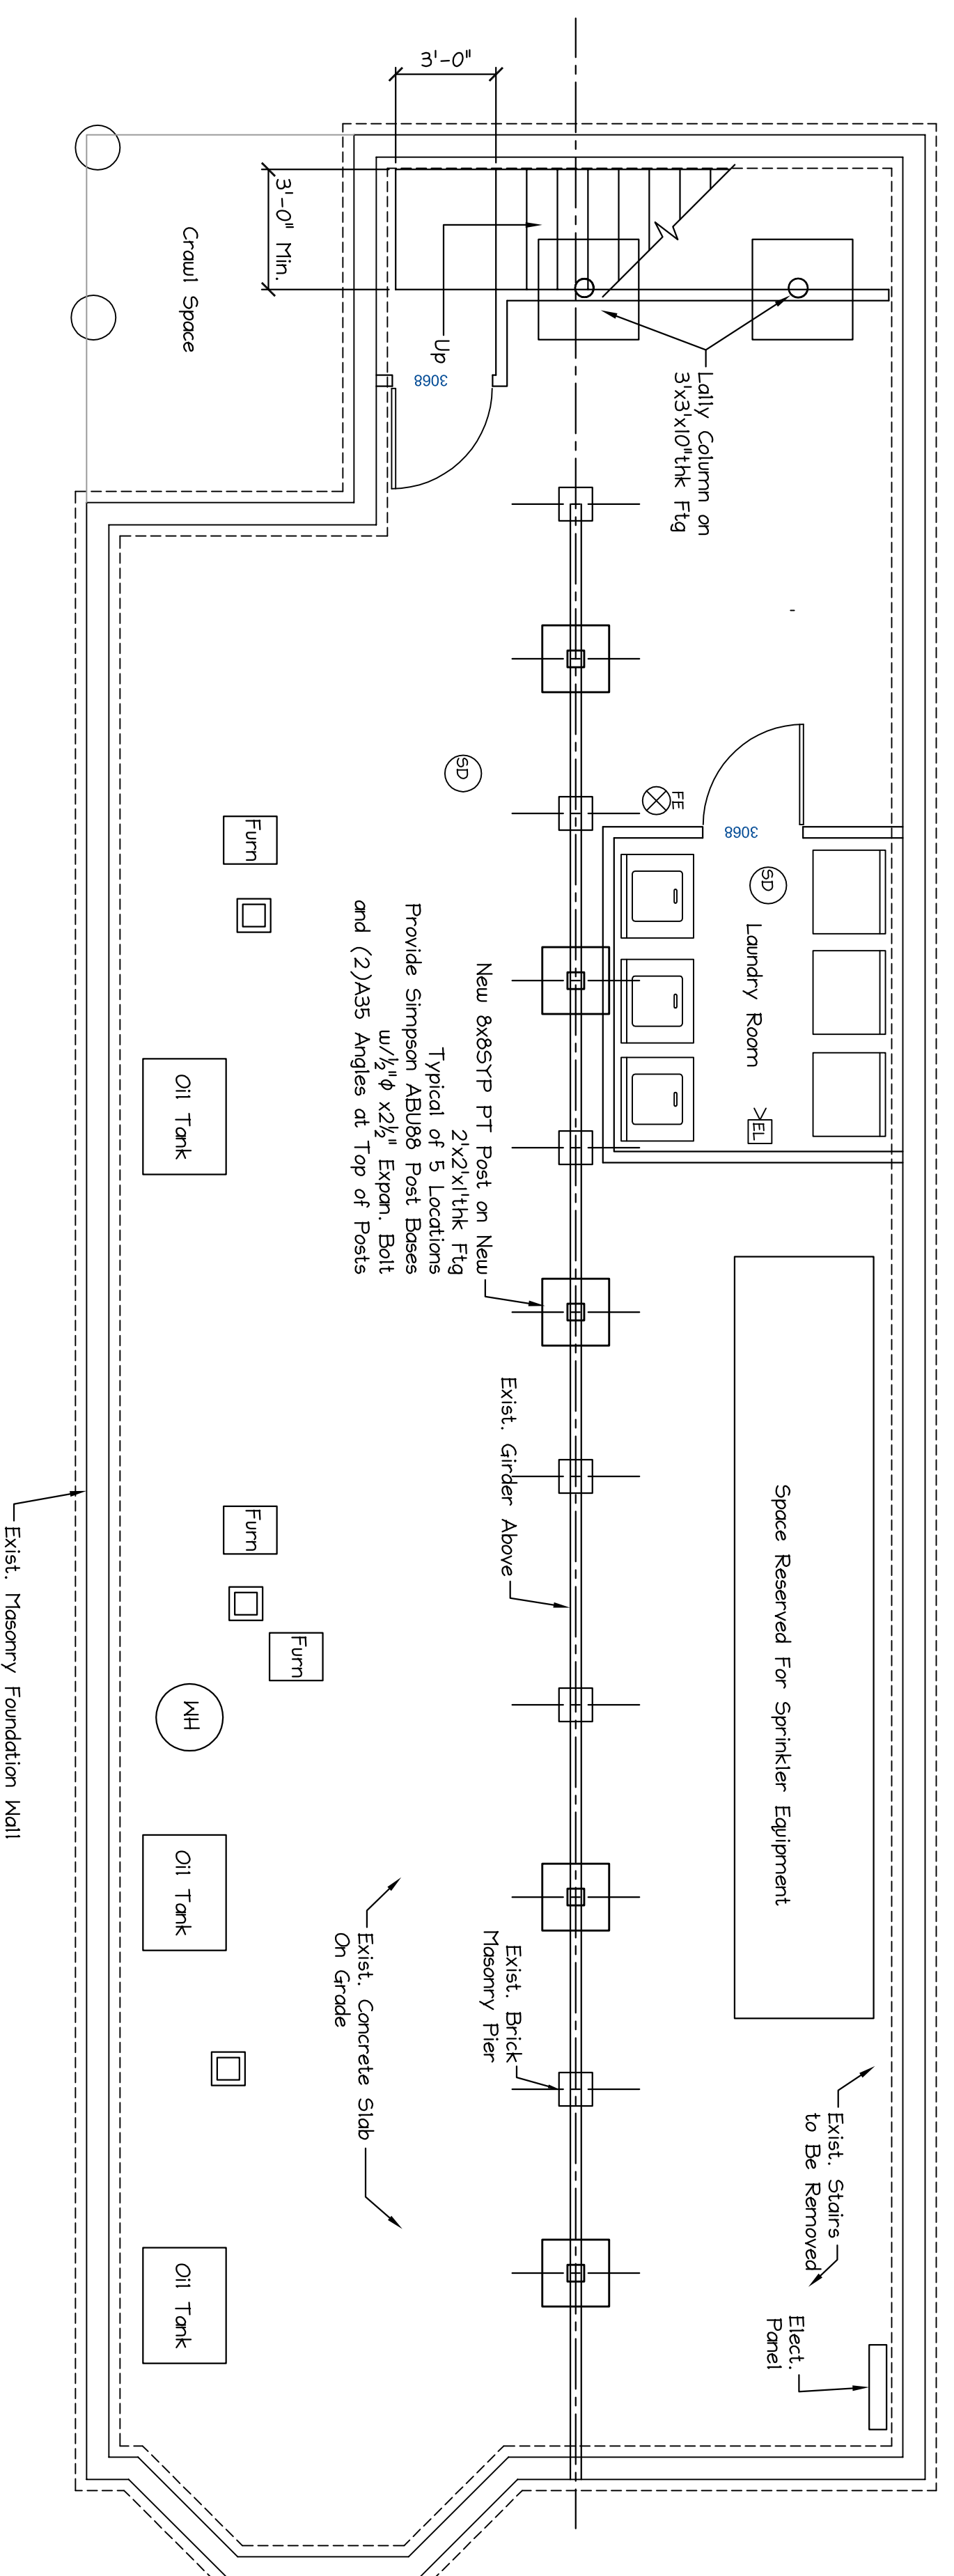


BASEMENT PLAN
1/4" = 1'-0"

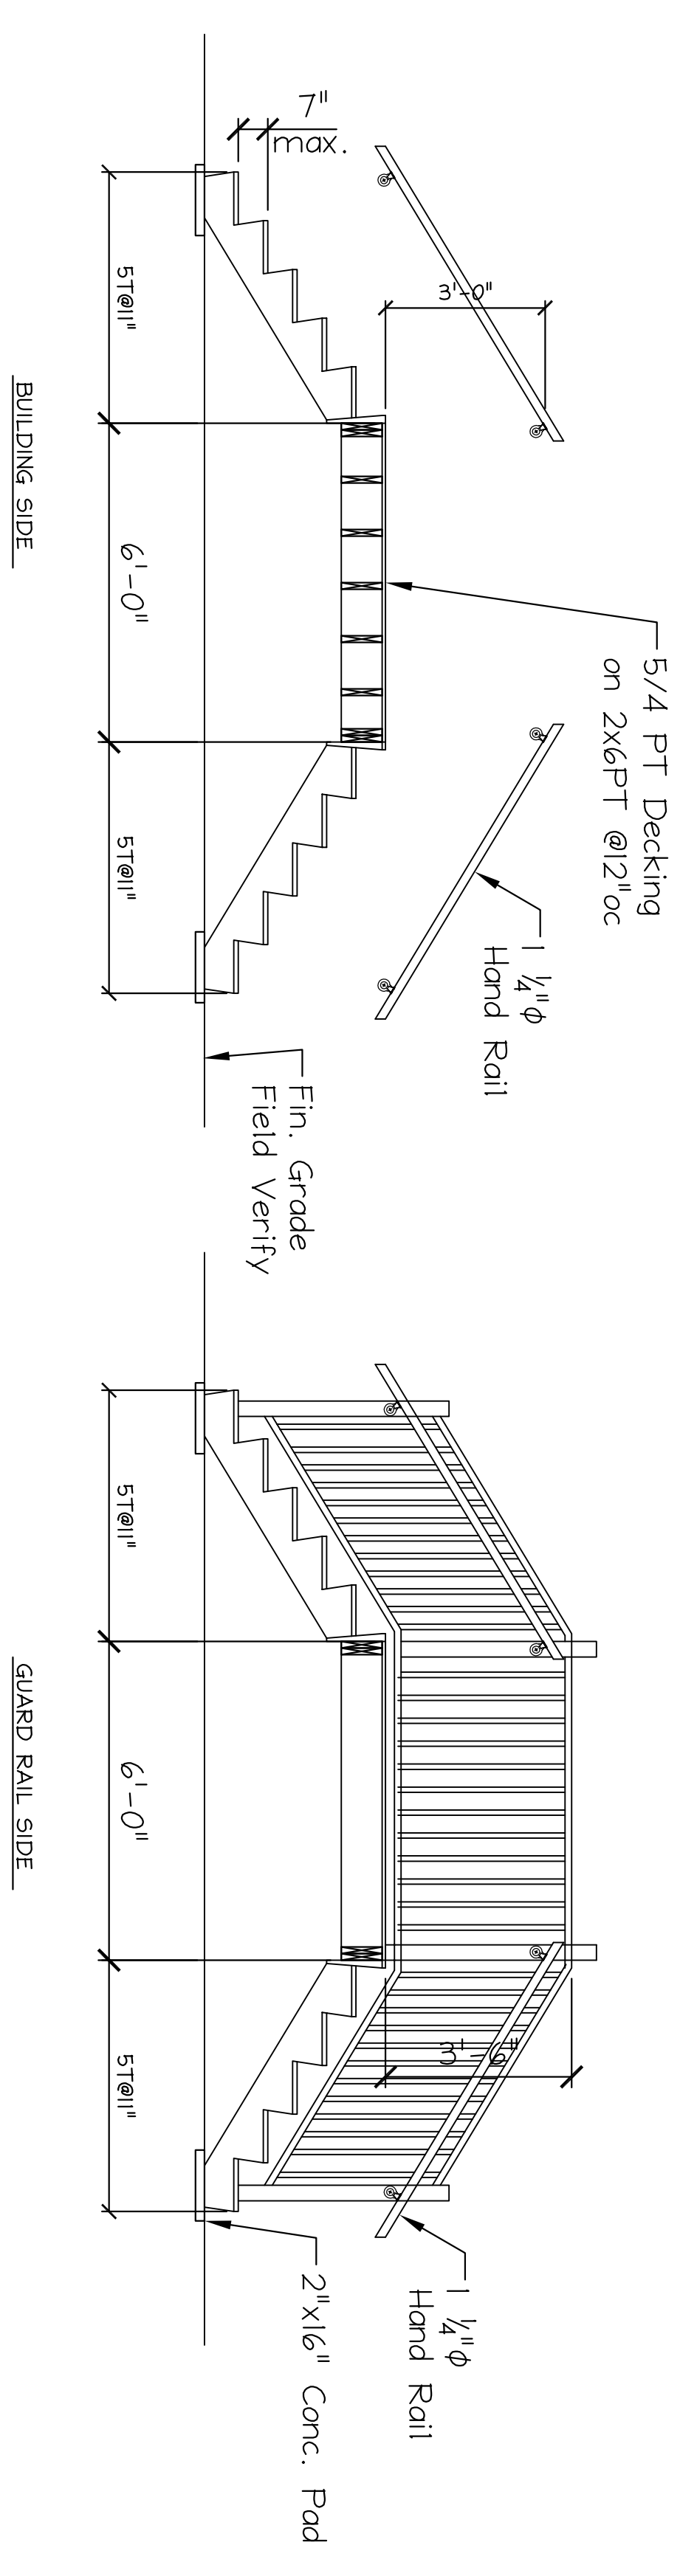


SECTION
SCALE 1/2" = 1'-0"

SECTION AT REAR STOOP


REVISED 3.29.11 PER CITY REVIEW COMMENTS

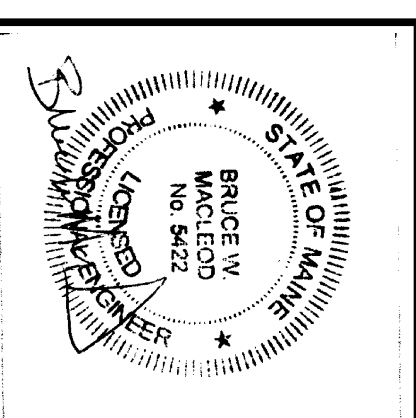


MacLeod Structural Engineers, P.A. 404 Main Street, Gorham, Maine 04038 207.239.0880	
Renovations to Existing 3 Unit Building 201 Congress Street Portland, Maine	
Owners: Tim and Loren Fougere Road Road Vermont, Maine	TITLE: Basement Plan and Rear Steps
DATE: 3/21/11 SCALE: as noted	DRAWN BY: BWM CHECKED BY: BWM PROJ. NO: 2010-228
DRAWING NUMBER: A-4	

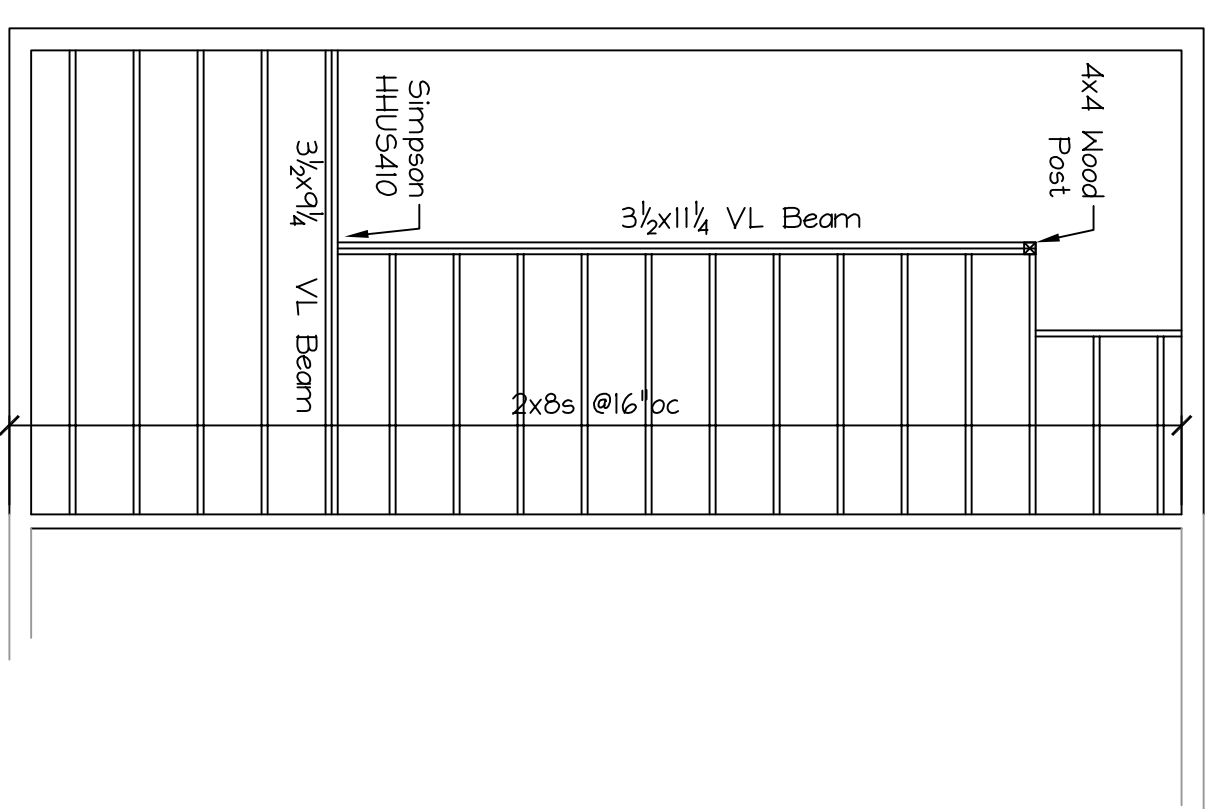


SECOND FLOOR FRAMING PART PLAN

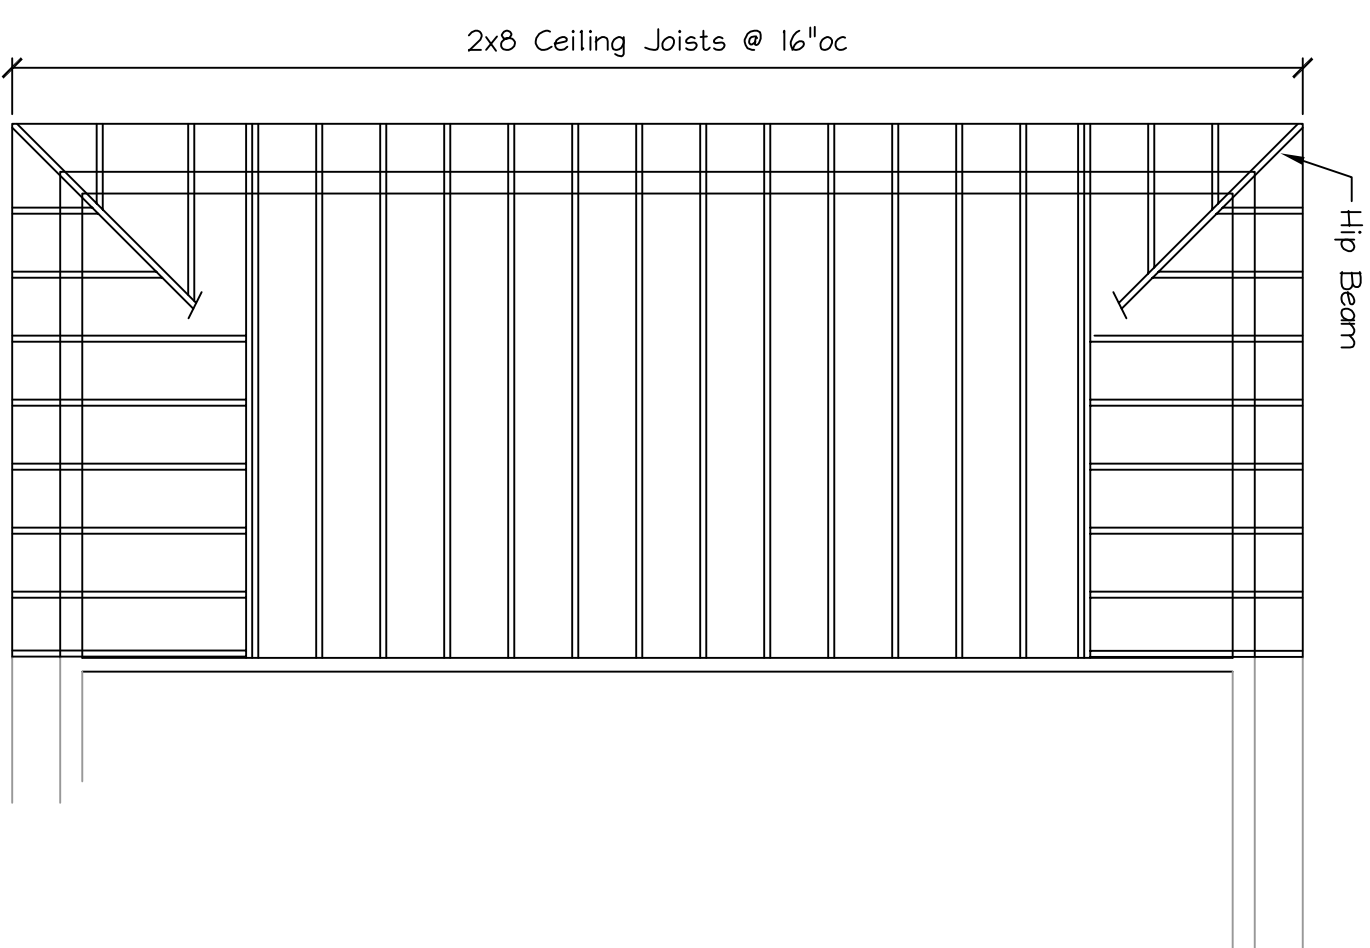


ATTIC CEILING FRAMING PART PLAN

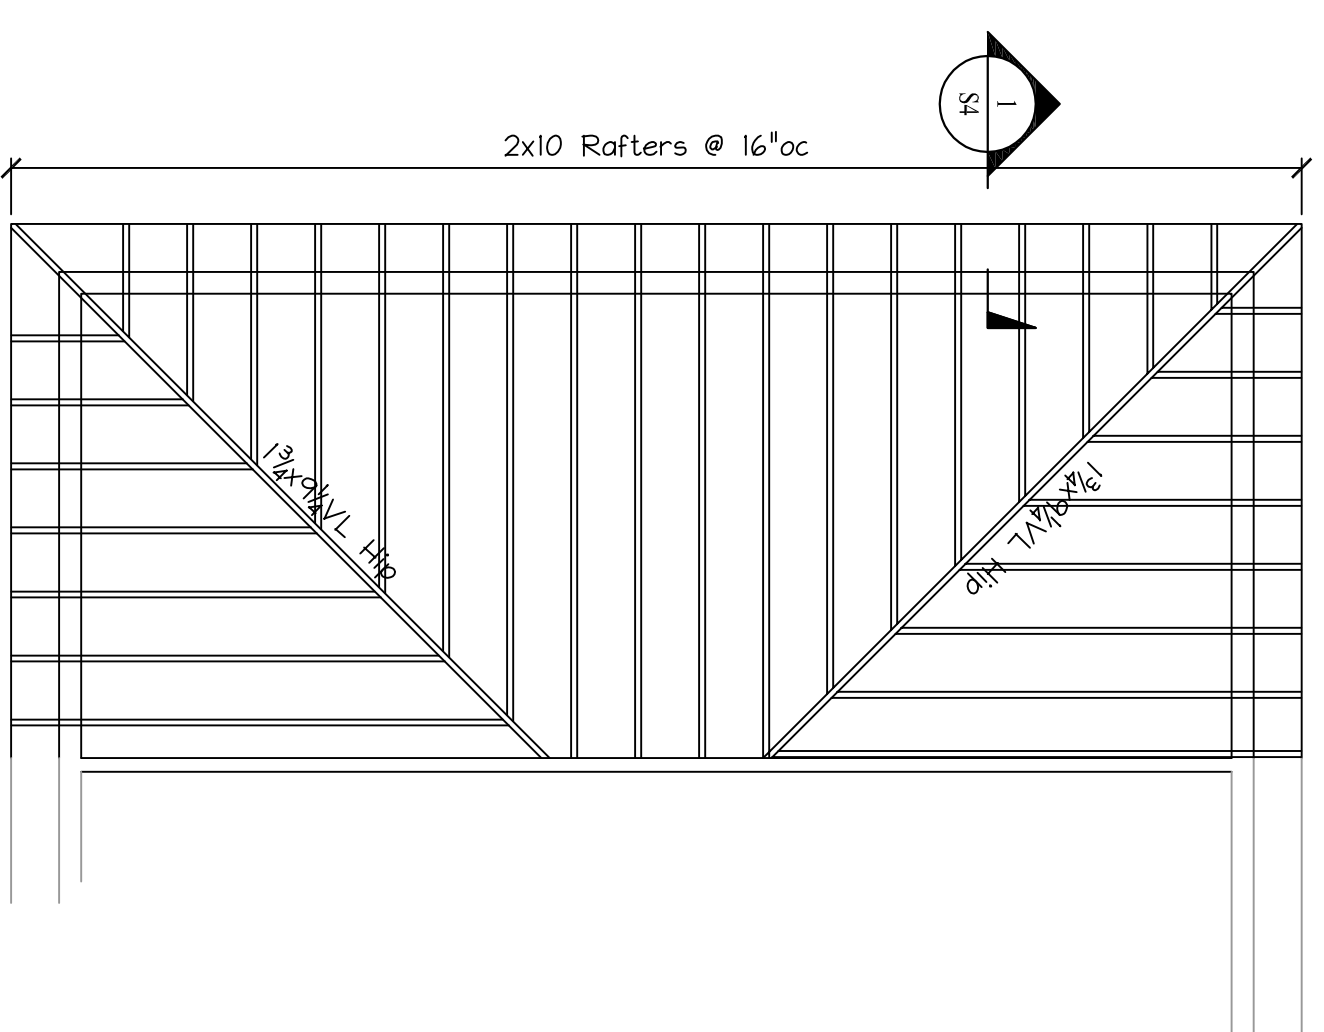


ROOF FRAMING PART PLAN

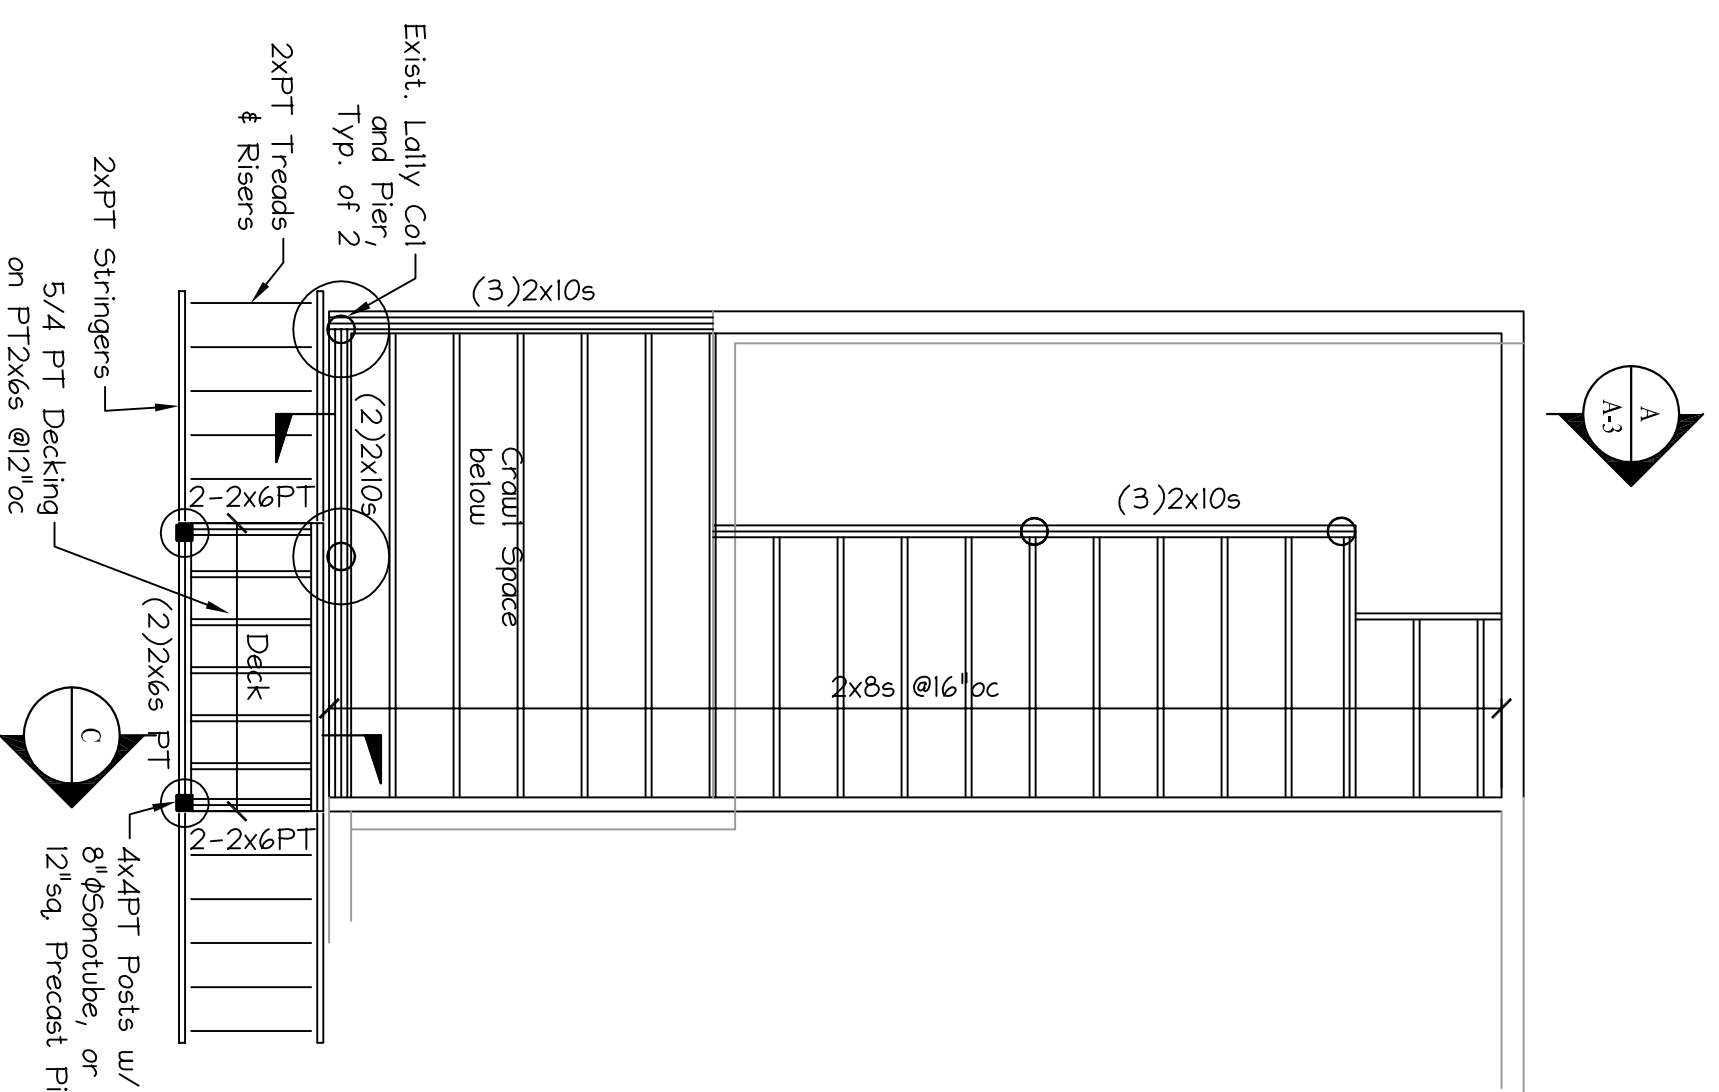


FIRST FLOOR FRAMING PART PLAN

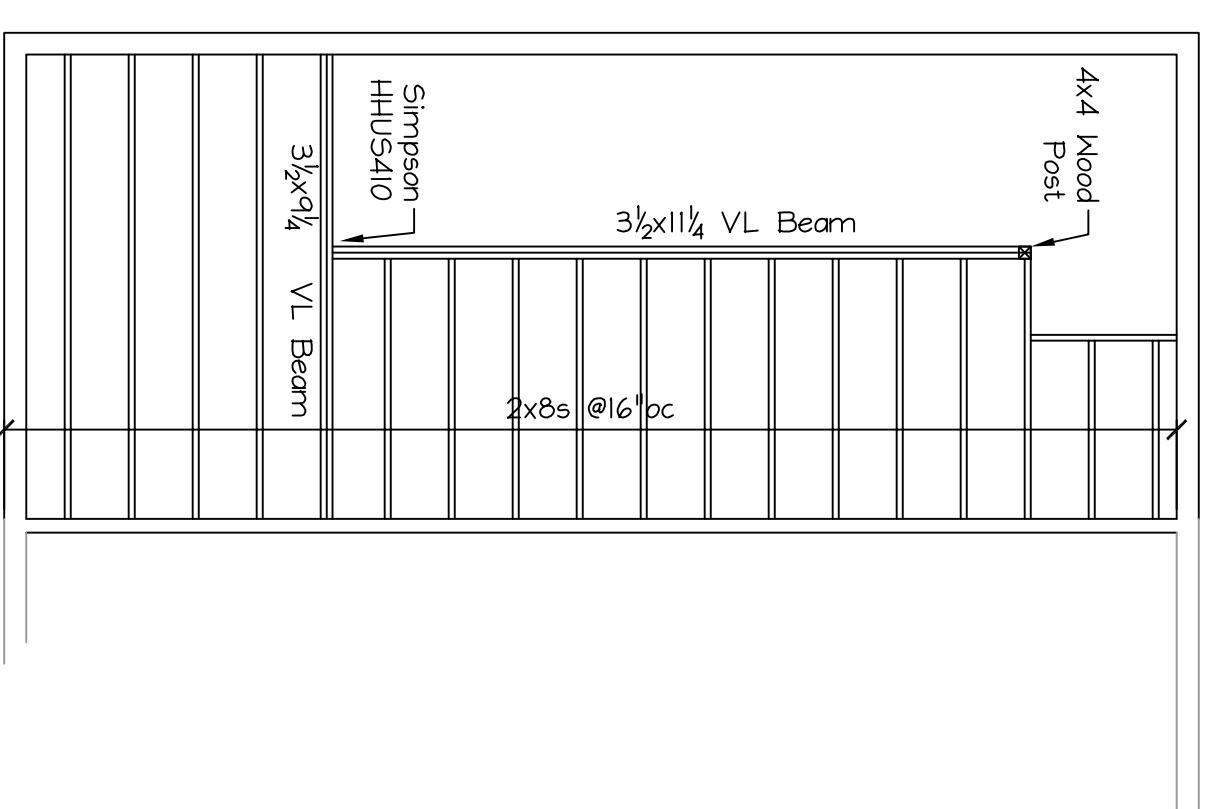


THIRD FLOOR FRAMING PART PLAN

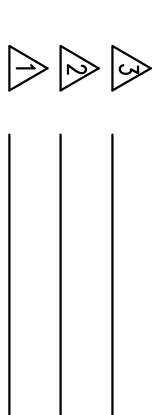

REVISED 3.29.11 PER CITY REVIEW COMMENTS

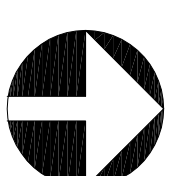

PROJECT NORTH

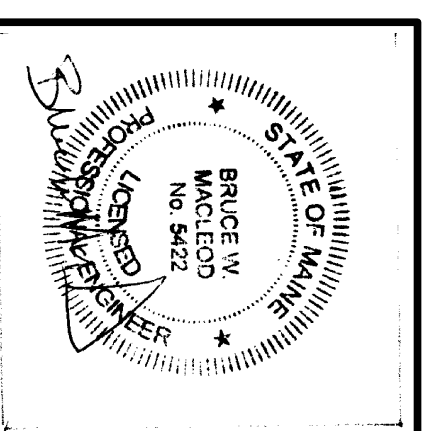

<p>MacLeod Structural Engineers, Inc.</p>	
<p>404 Main Street, Gorham, Maine 04038 207.239.0880</p>	
<p>Renovations to Existing 3 Unit Building</p>	
Owner:	Tim and Loree Fougere 201 Congress Street, Portland, Maine Yorvick, Maine
TITLE:	FLOOR FRAMING PLANS
DATE:	12/29/10
SCALE:	as noted
DRAWN BY:	BHW
PROJ. NO.:	2010-028
DRAWING NUMBER:	S-4