



LOWER LEVEL PLAN
 SCALE: 1/4" = 1'-0"
 DIMENSIONS TO FACE OF WALL (EXISTING)
 OR FACE OF STUD.

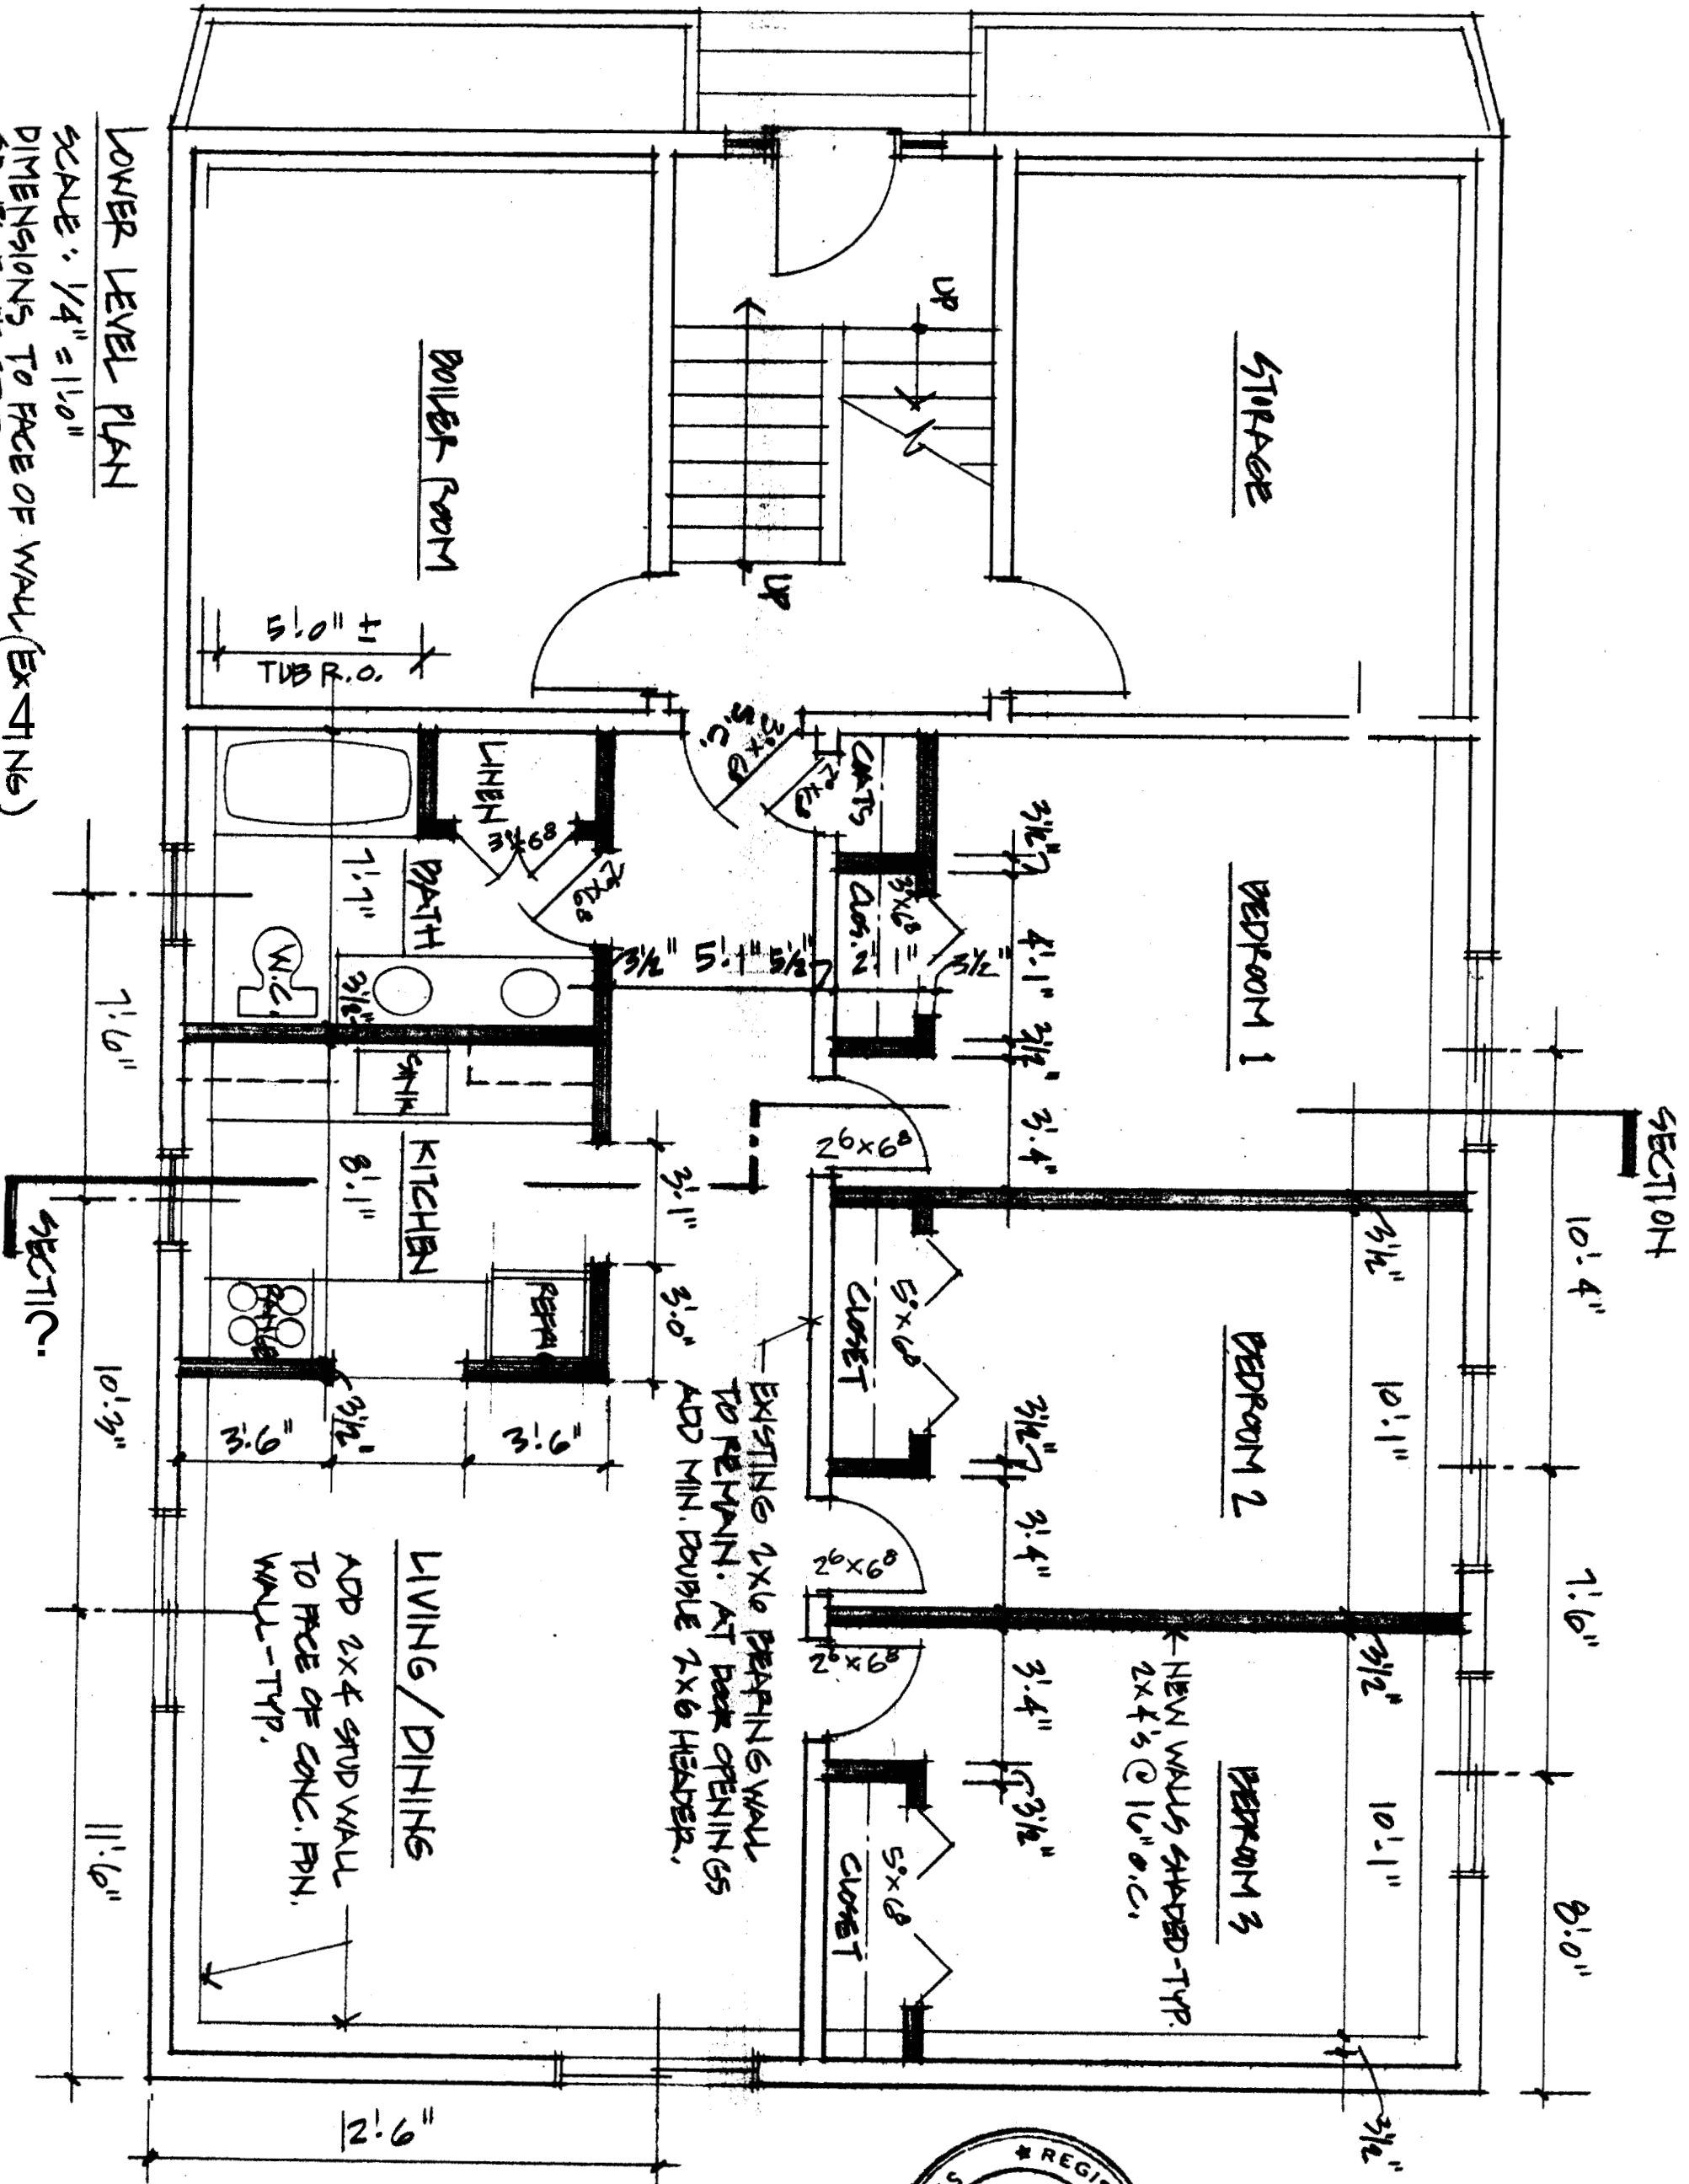


TOOLEY - CURTIS RENOVATION
 197 CONGRESS STREET
 PORTLAND, ME 04101
 9.22.04

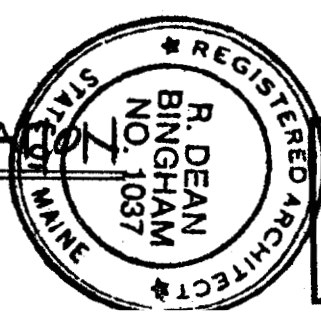

R. Dean Bingham/Architect
 55 Roberts Street
 Portland, ME 04102
 207 774-7779



2.

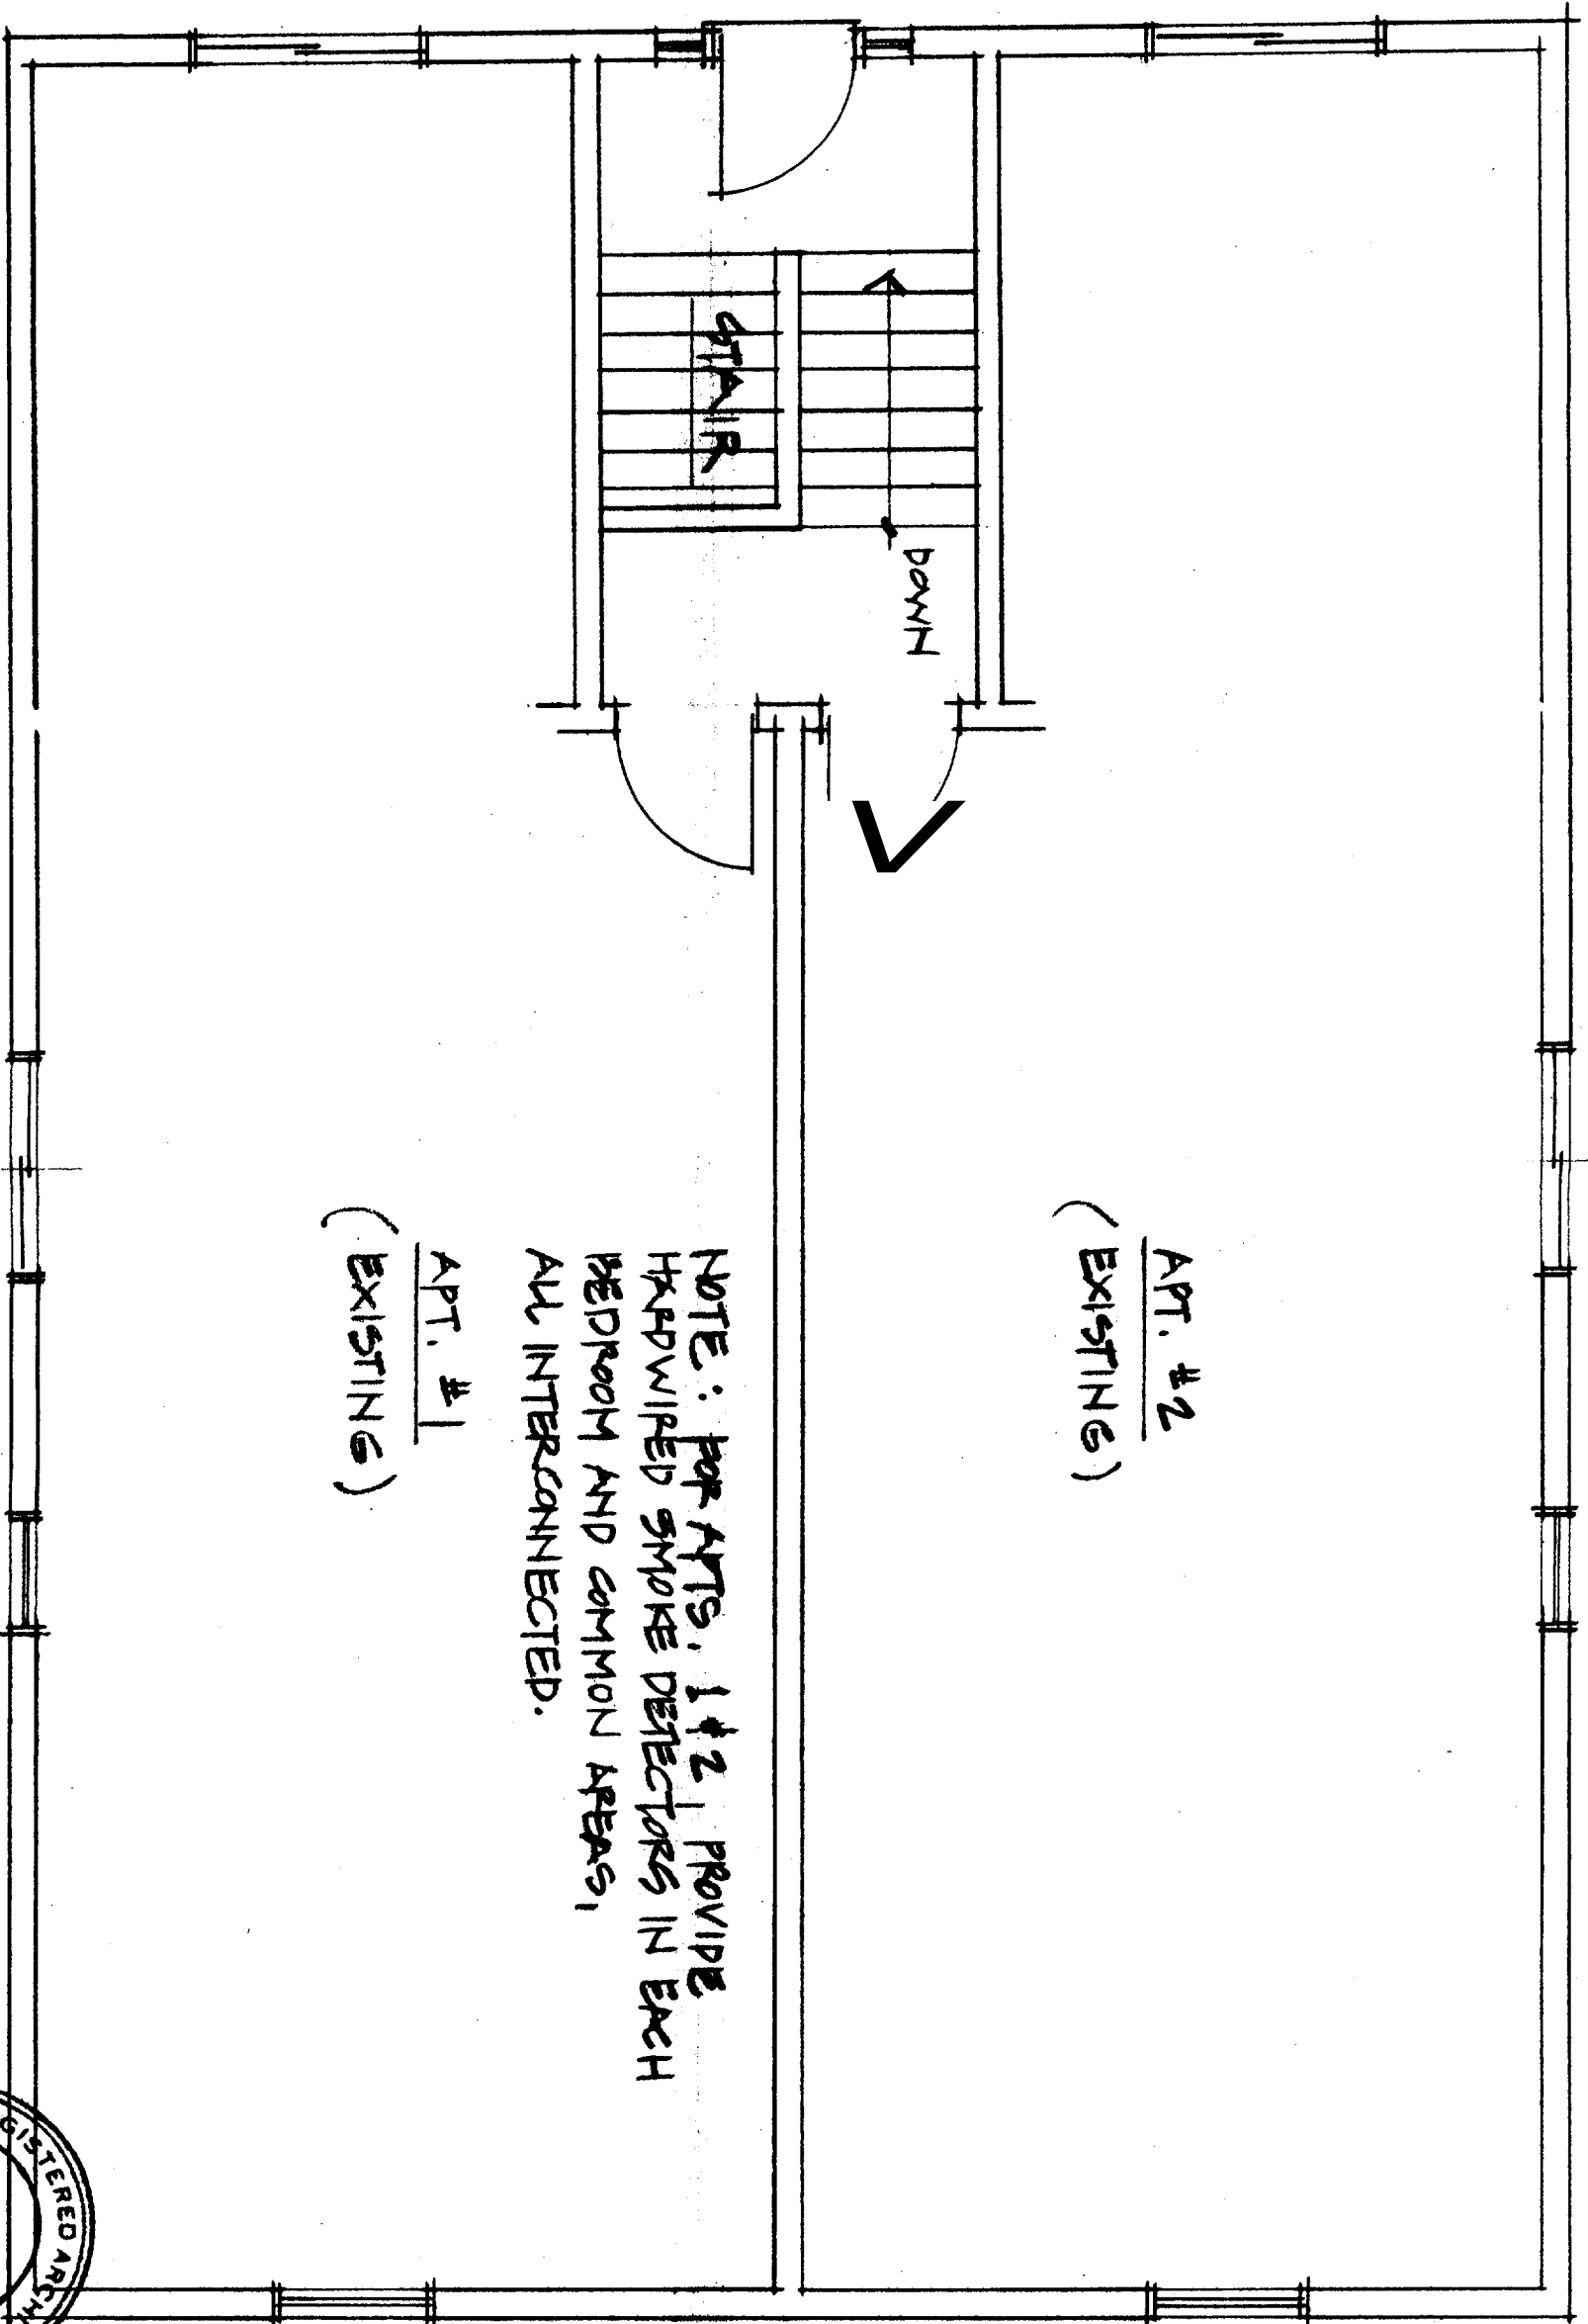

APT. #2
(EXISTING)

NOTE: FOR APTS. 1 & 2, PROVIDE
HANDWIRED SMOKE DETECTORS IN EACH
BEDROOM AND COMMON AREAS,
ALL INTERCONNECTED.

APT. #1
(EXISTING)

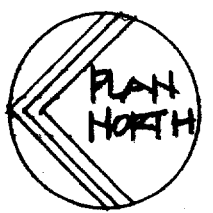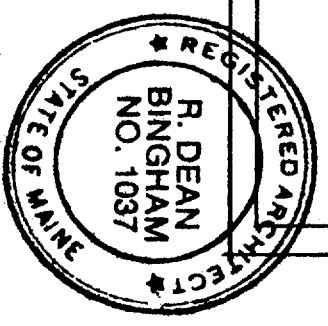


TOOLEY-CURTIS RENOVATION
197 CONGRESS STREET
PORTLAND, ME 04101
9-22-04


R. Dean Bingham/Architect
55 Roberts Street
Portland, ME 04102
207 774-7779

3.

EAST ELEVATION

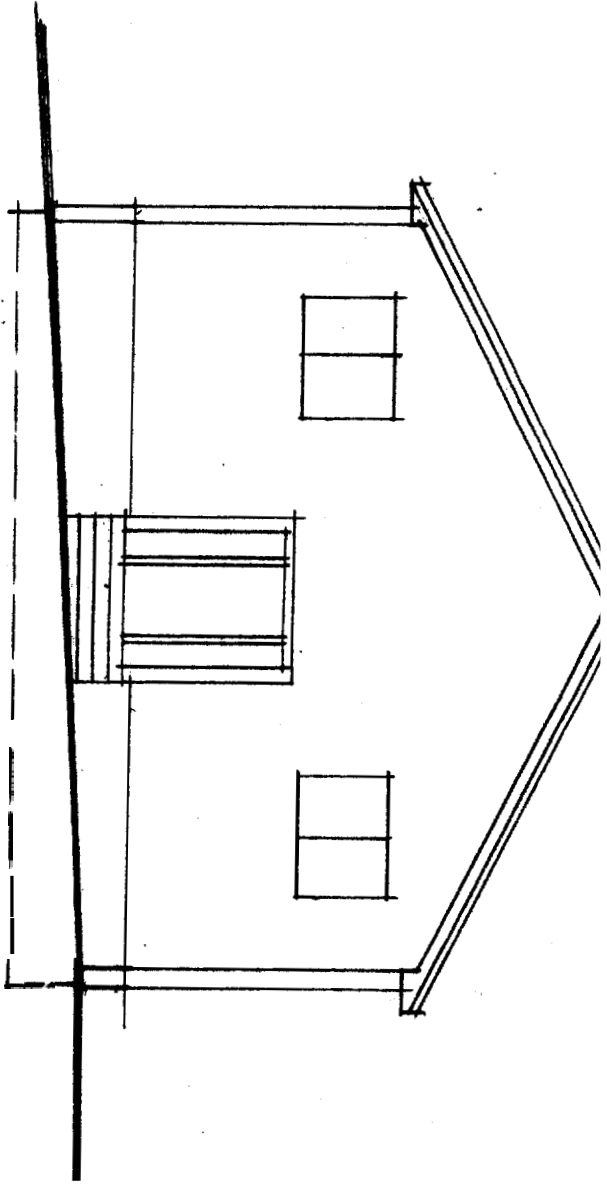


WEST ELEVATION

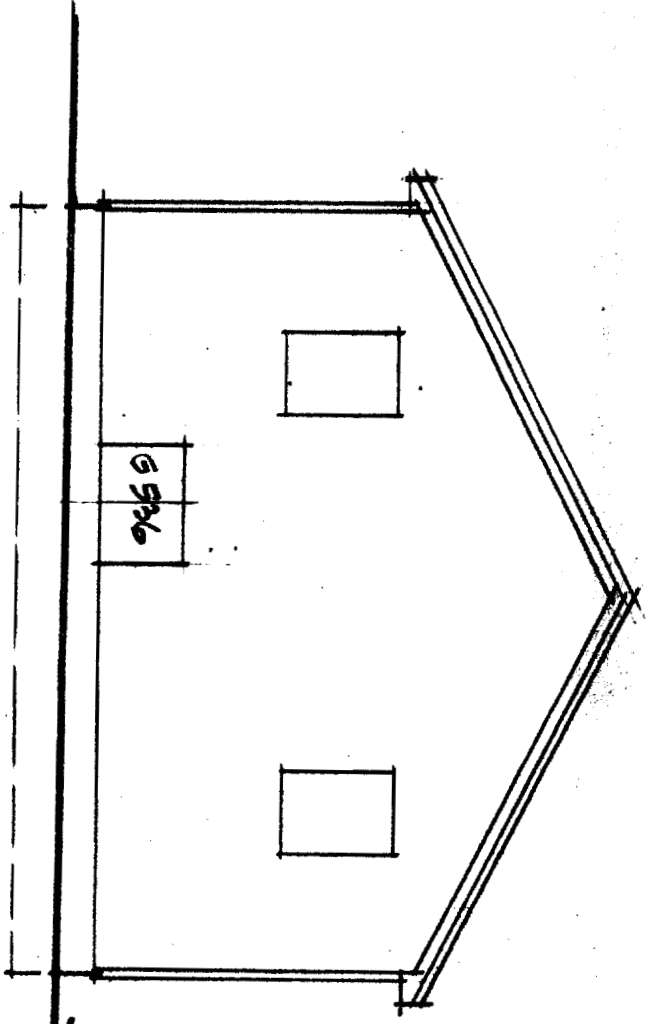


APPROX. GRADE

NORTH ELEVATION

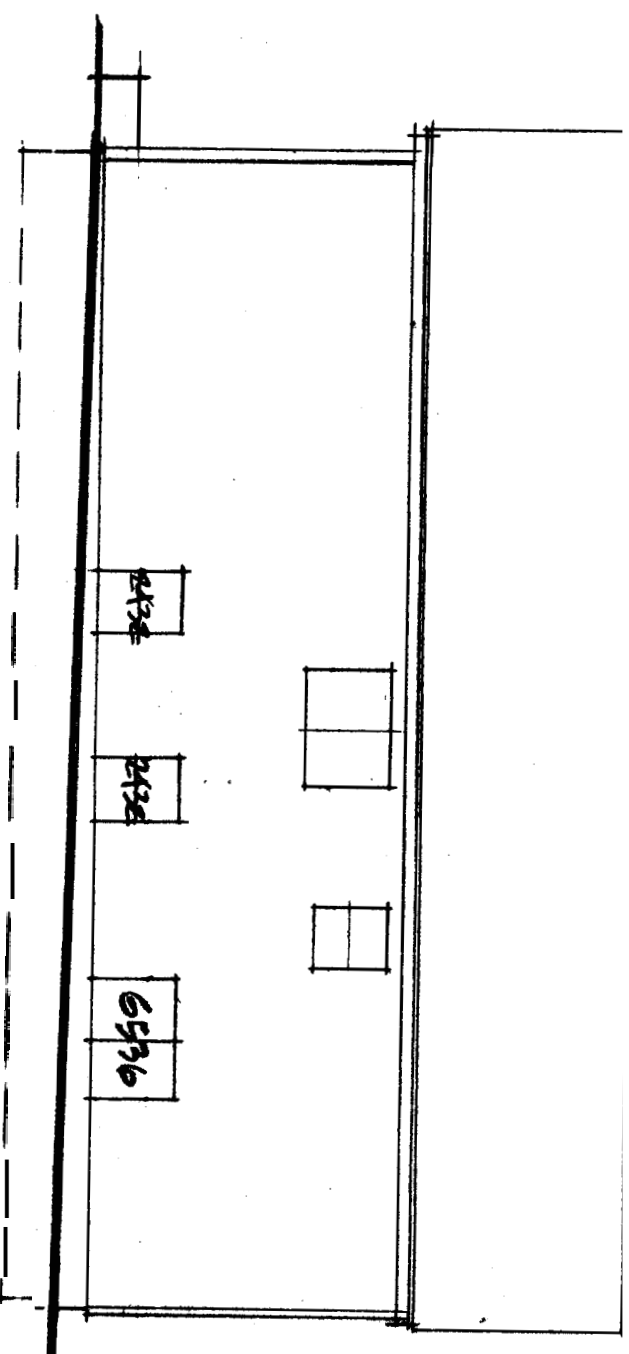


SOUTH ELEVATION

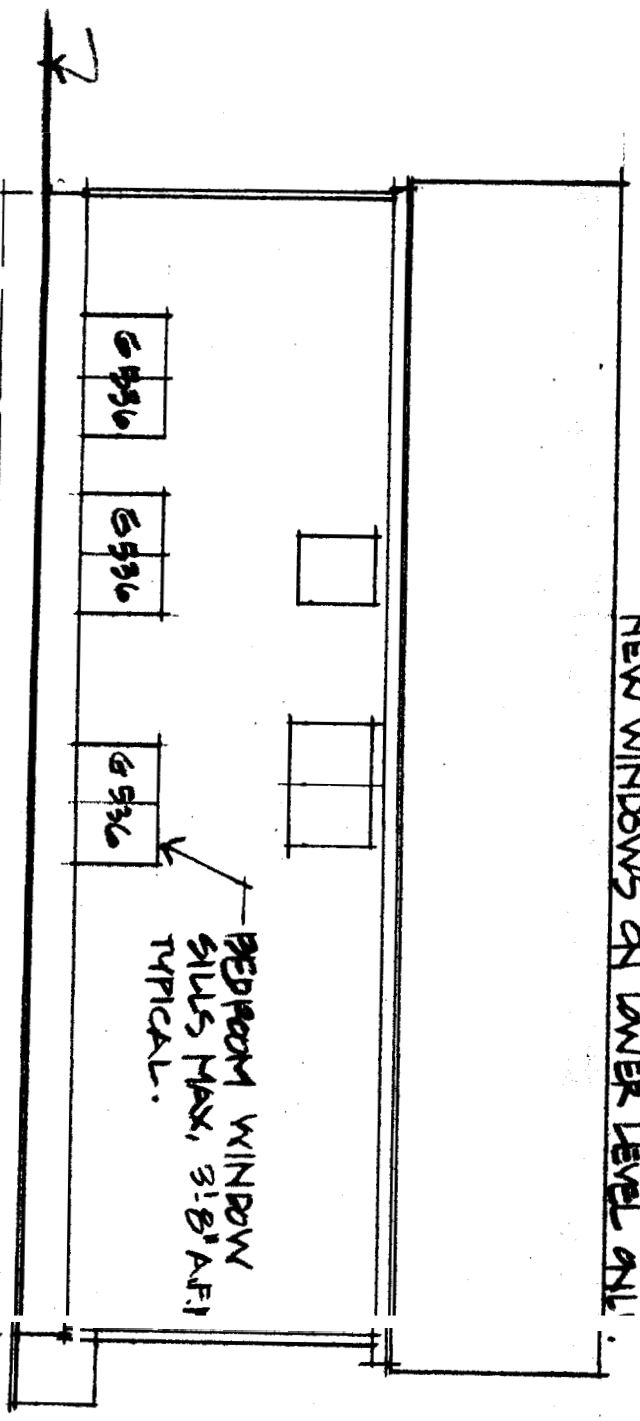

NEW WINDOW DESIGNATIONS ARE ADDRESS 1 OR EQUIVALENT SIZES. NEW WINDOWS ON LOWER LEVEL ONLY.

BEDROOM WINDOW SILLS MAX. 3'-8\"/>


BUILDING ELEVATIONS
SCALE: 1/8" = 1'-0"

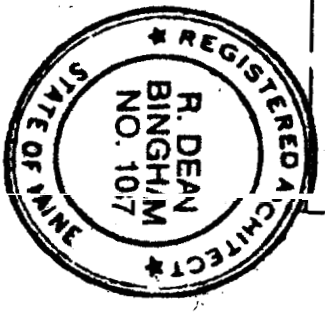


TOOLEY - CURTIS RENOVATION
197 CONGRESS STREET
PORTLAND, ME 04101
9.22.04

R. Dean Bingham/Architect
55 Roberts Street
Portland, ME 04102
207 774-7779

4

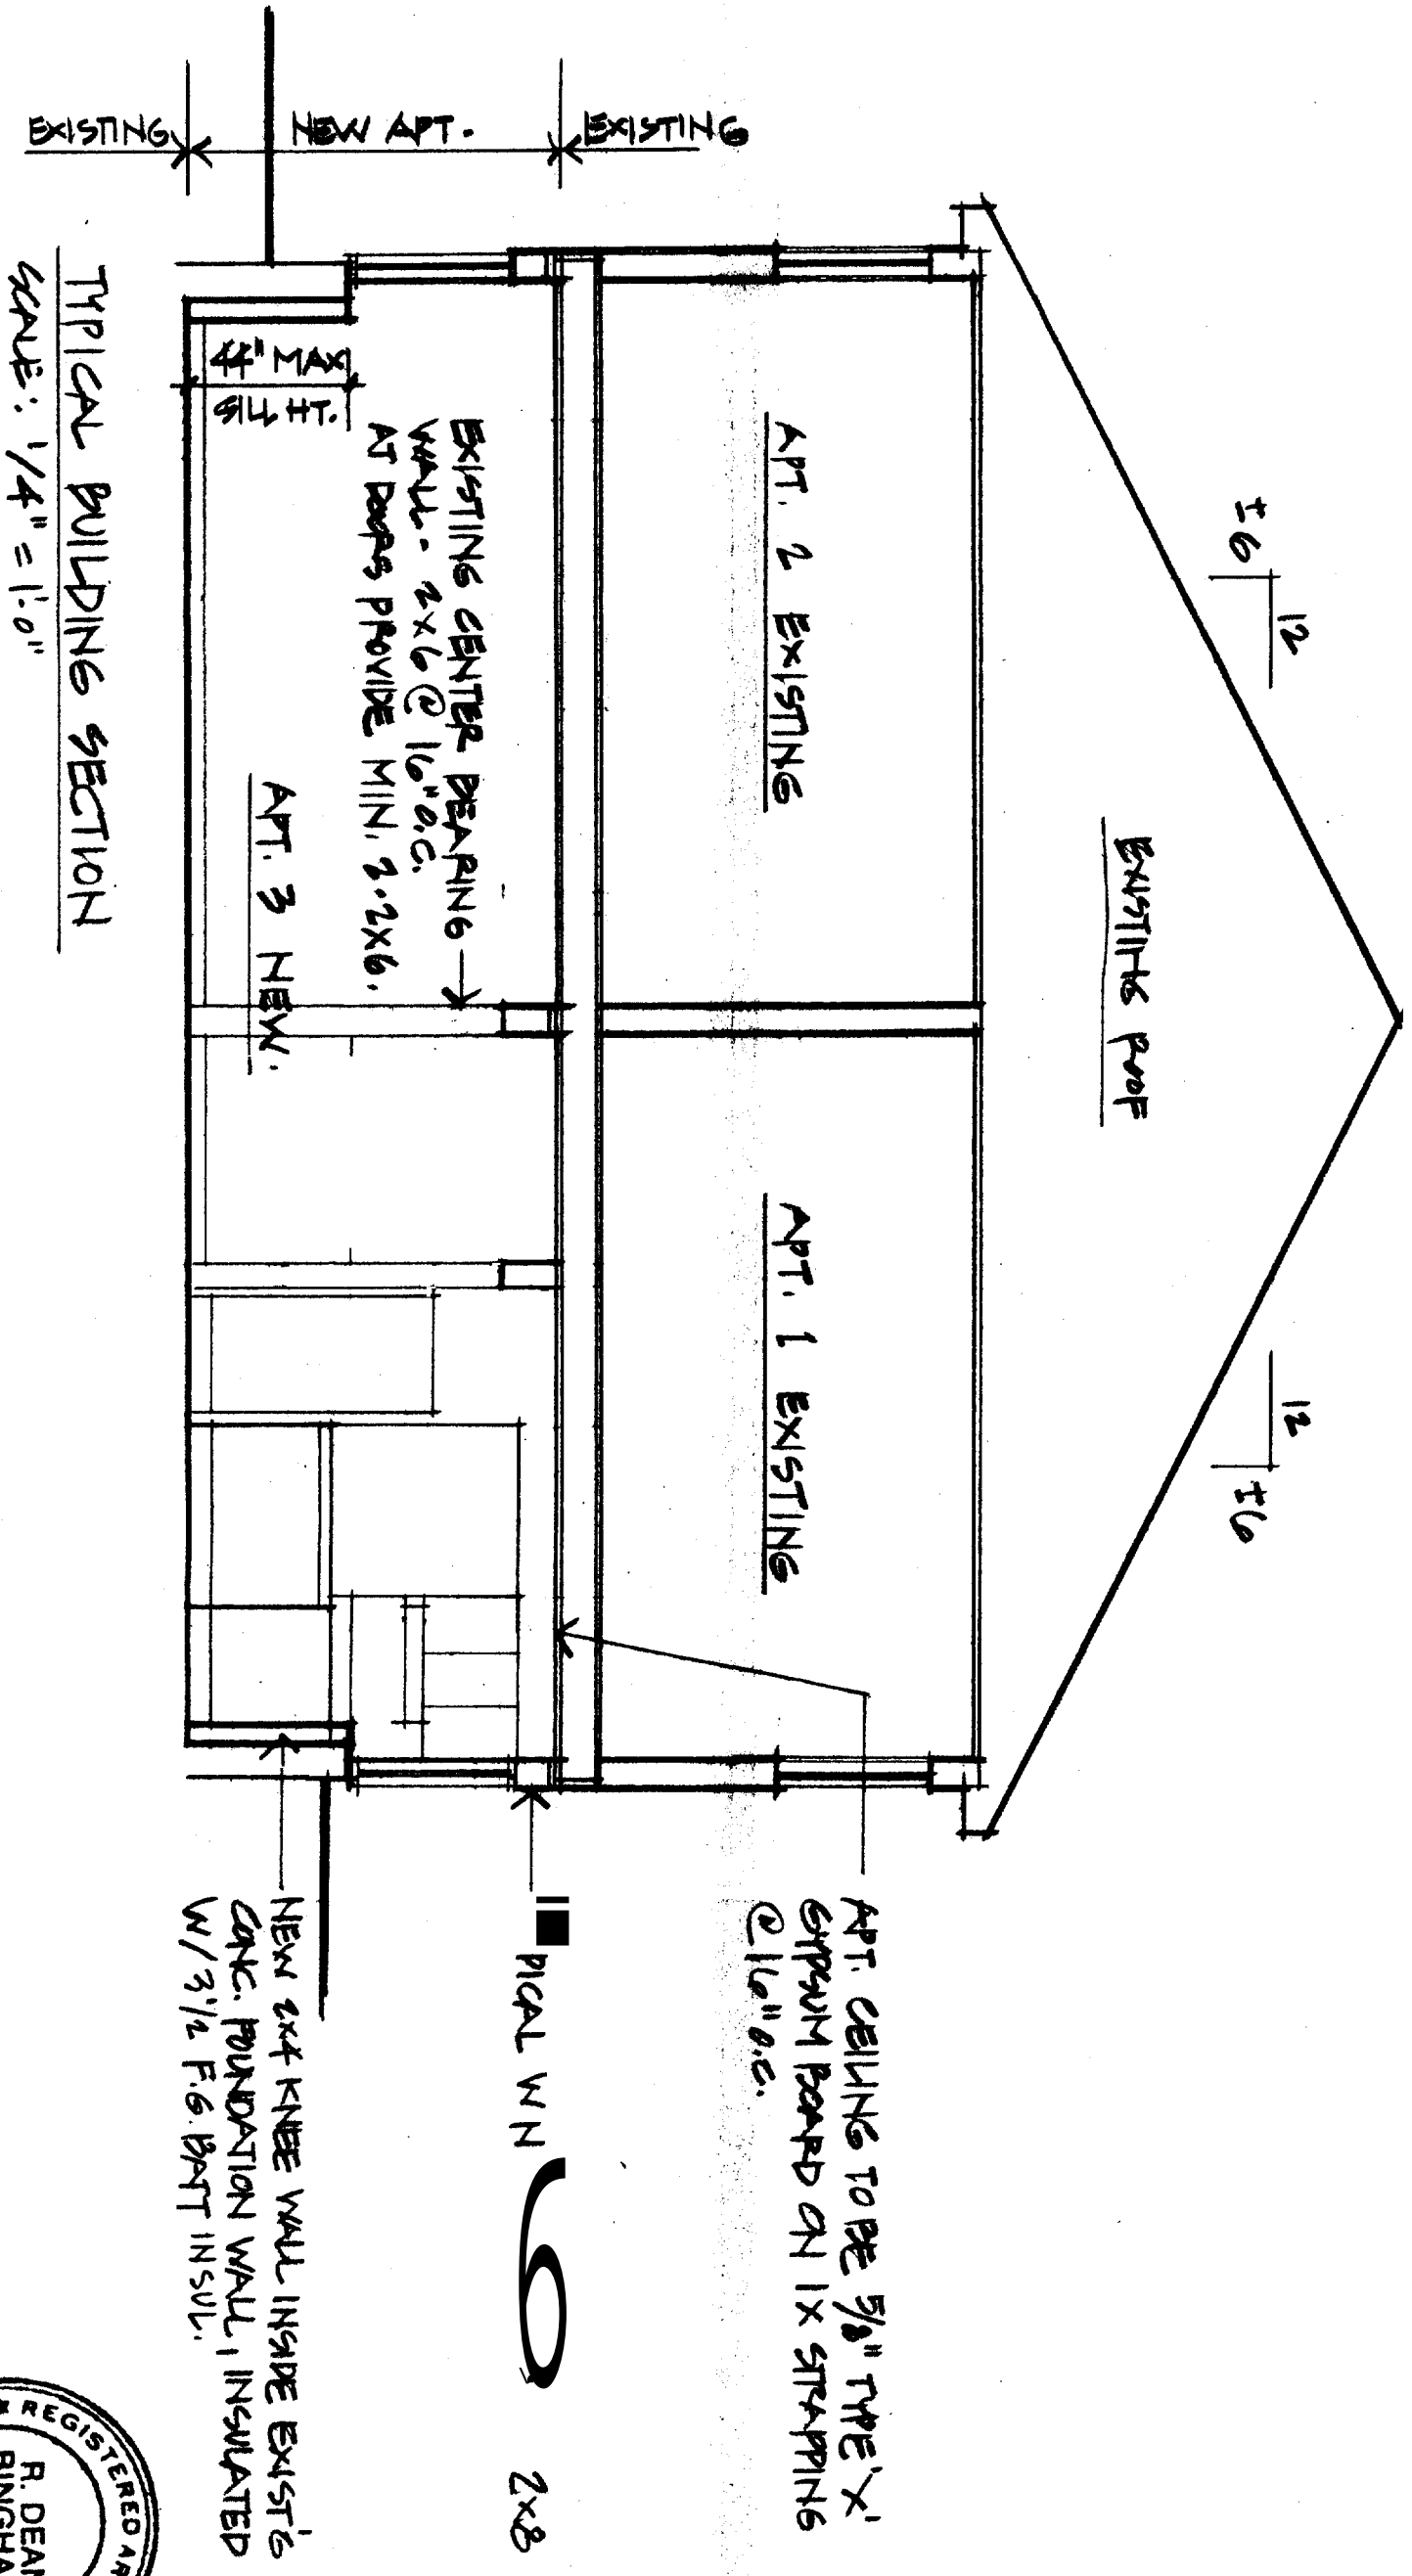


TYPICAL BUILDING SECTION
 SCALE: 1/4" = 1'-0"

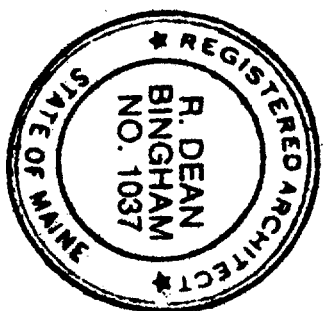


TOOLEY - CURTIS RENOVATION
 197 CONGRESS STREET
 PORTLAND, ME 04102
 9.22.04

R. Dean Bingham/Architect
 55 Roberts Street
 Portland, ME 04102
 207.774.7779

LOWER LEVEL ELECTRICAL PLAN

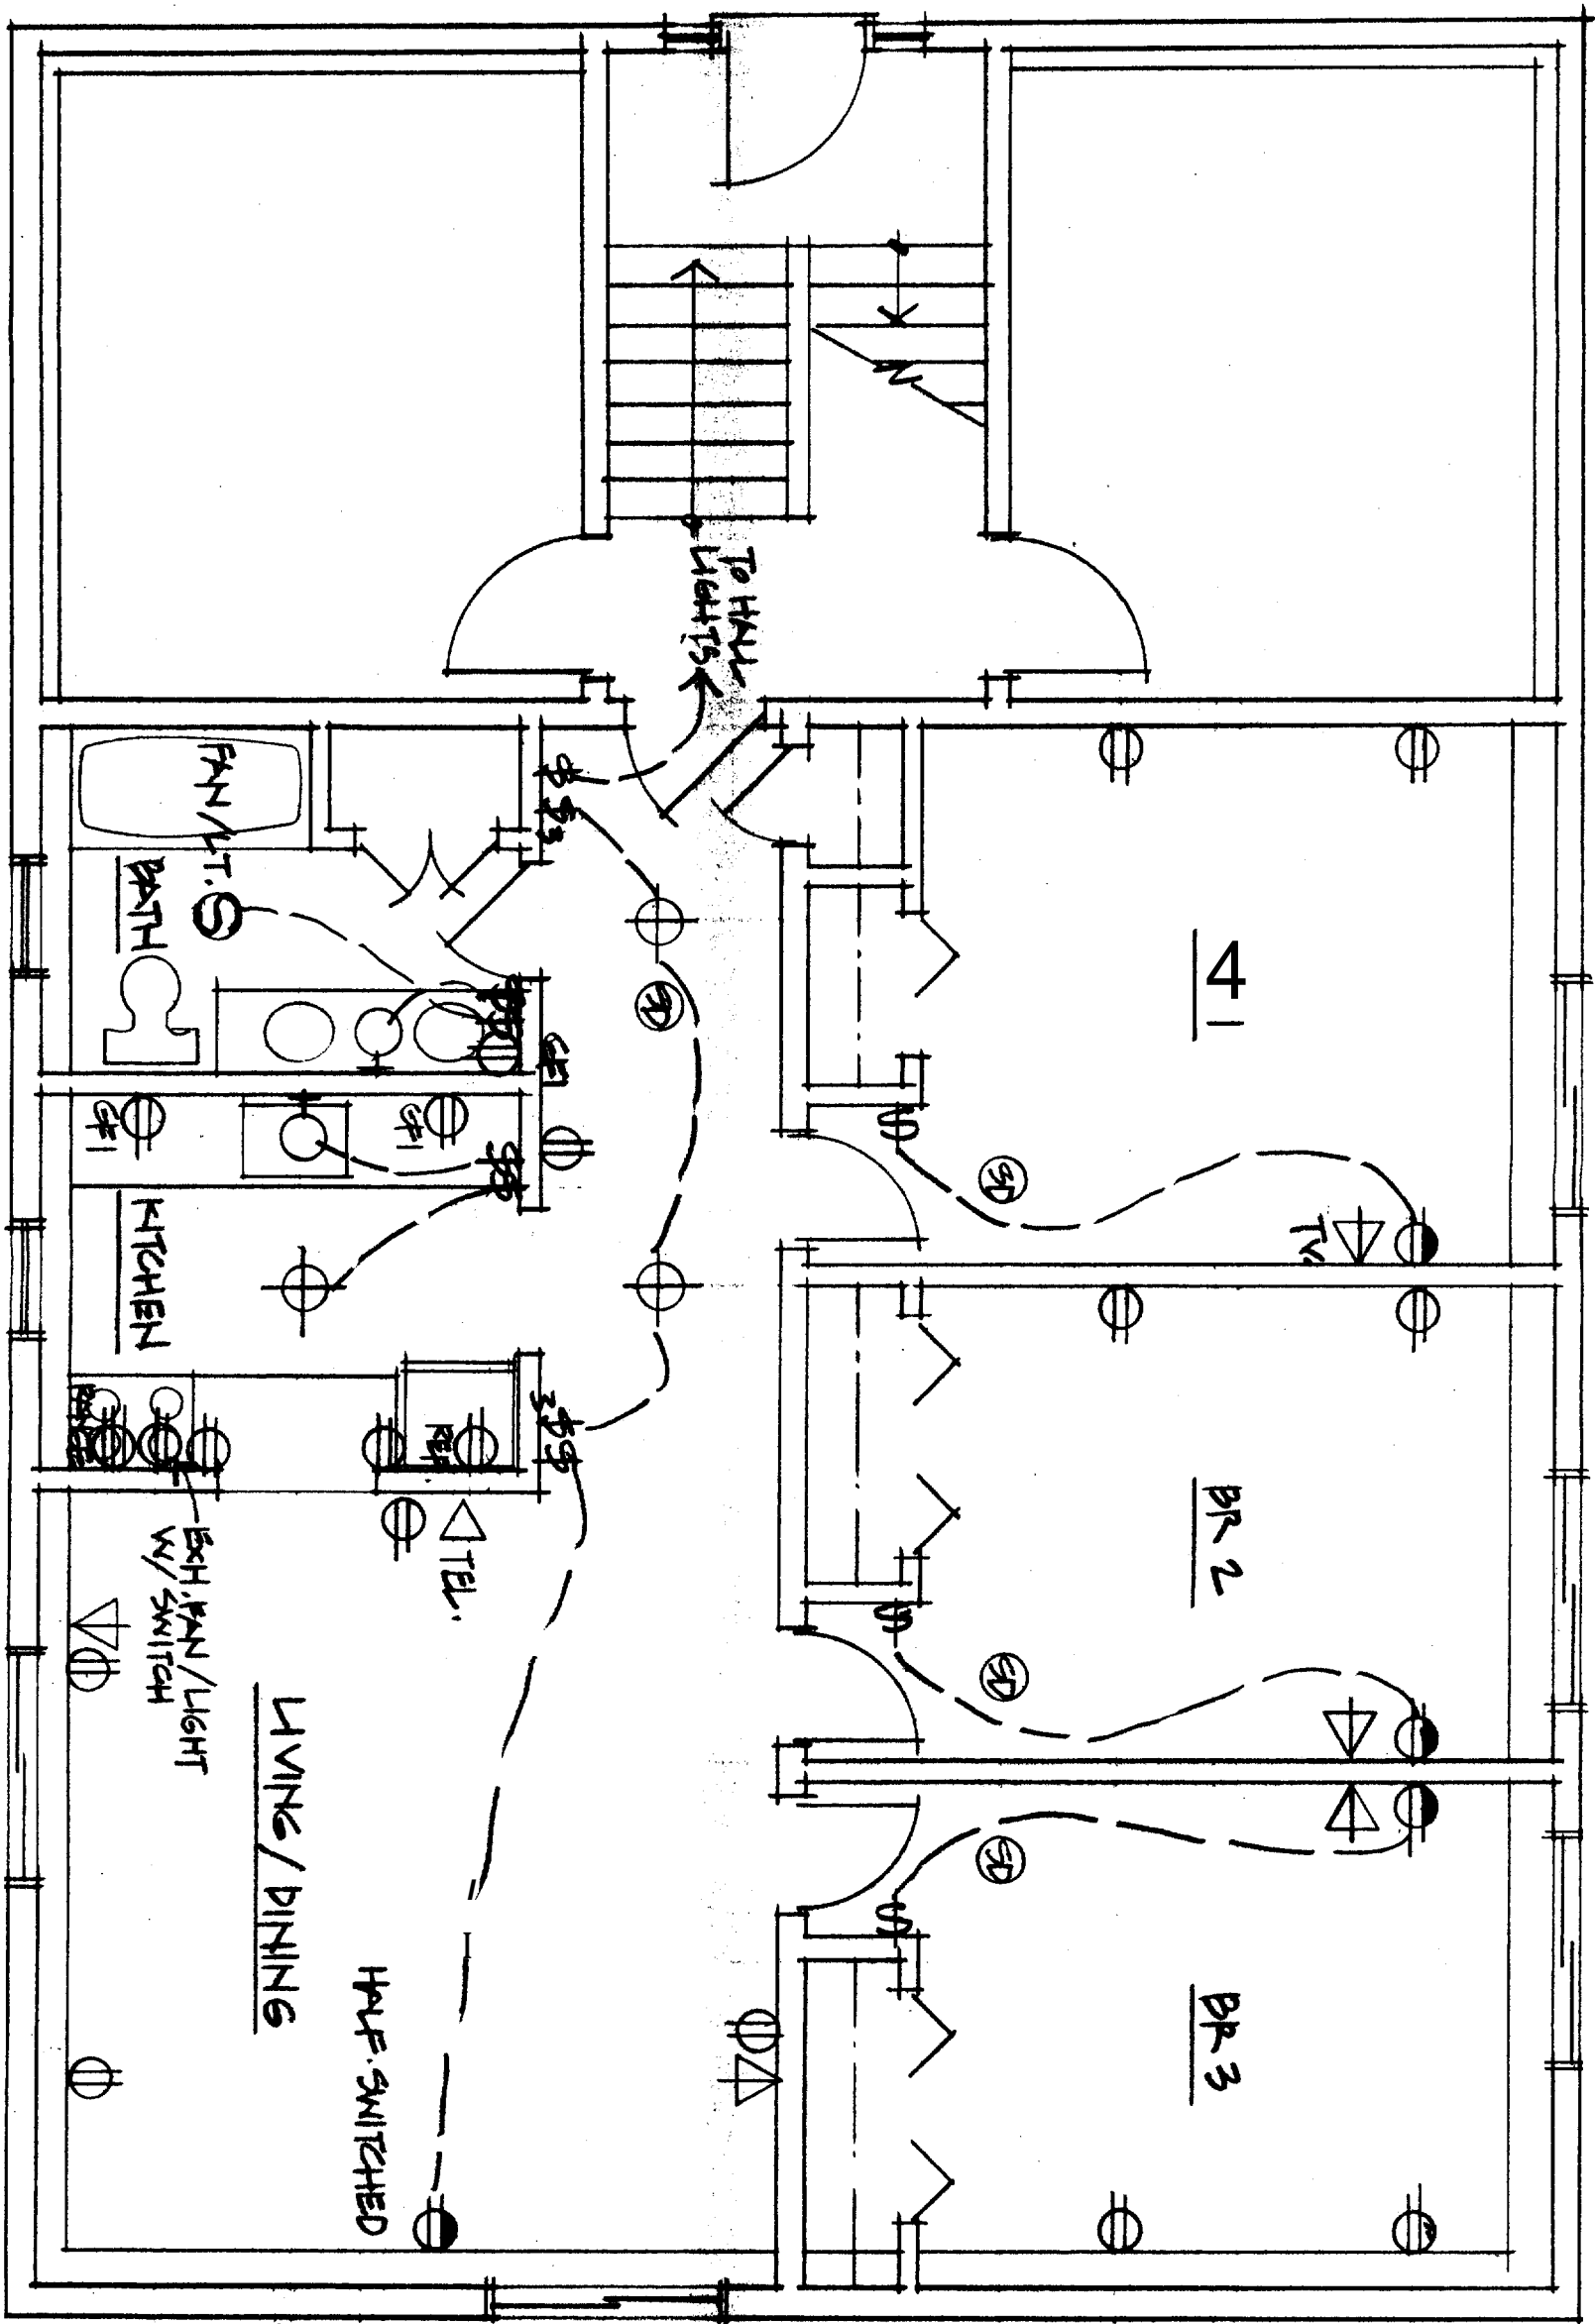

EXIST. * NEW

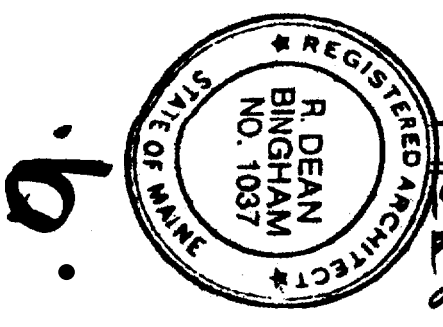

TOOLEY - CURTIS RENOVATION
 97 CONGRESS STREET
 PORTLAND, ME 04102
 9.22.04

R. Dean Bingham/Architect
 55 Roberts Street
 Portland, ME 04102
 207 774-7779