




40 East Elevation Demo
0 2 6 12



30 South Elevation Demo
0 2 6 12

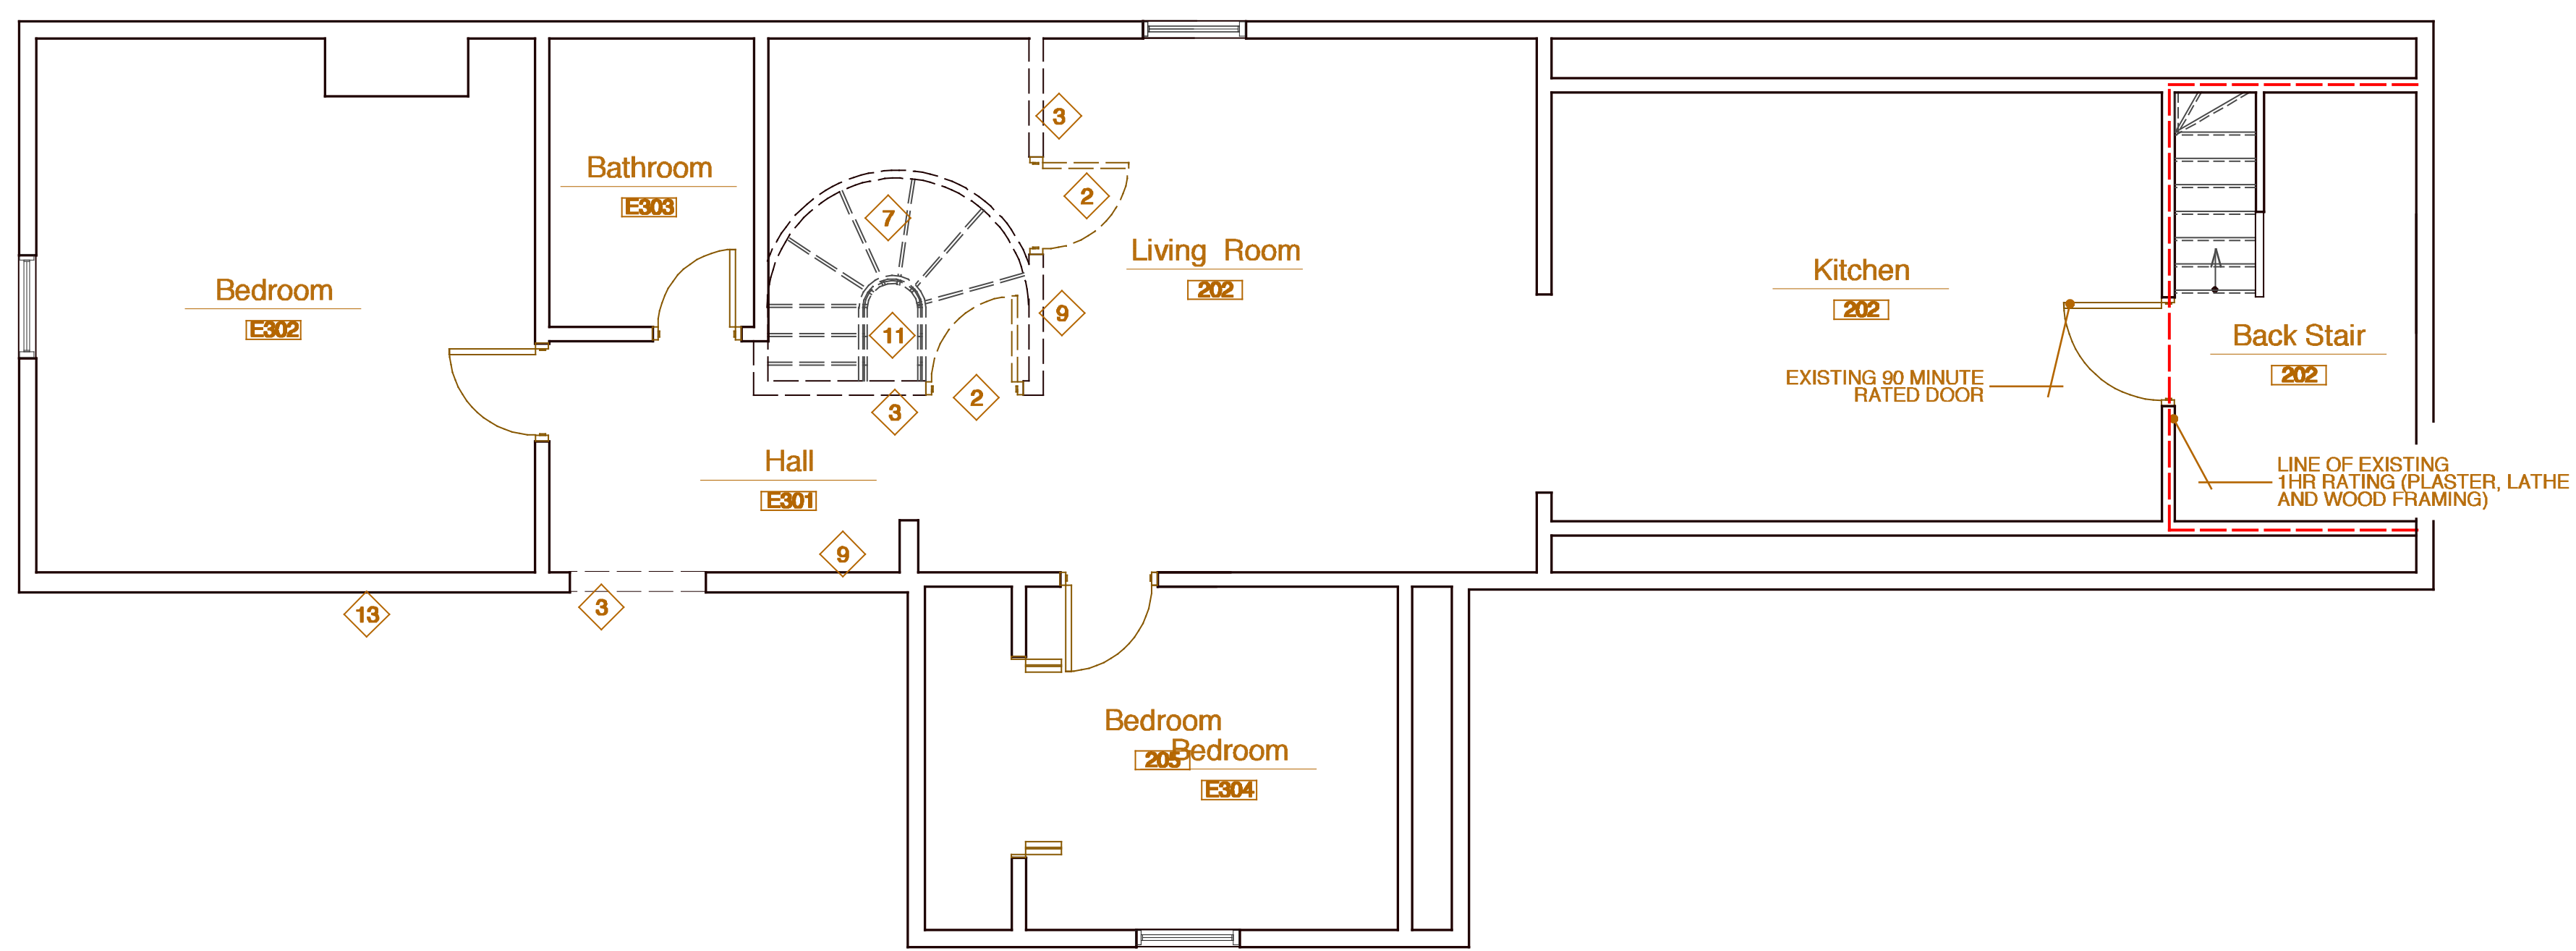


20 Third Floor Demo Plan
0 2 6 12

Demolition Notes

- 1 Remove existing door, frame and blocking. Prep opening for infill wall.
- 2 Remove existing door or window.
- 3 Remove existing wall.
- 4 Remove existing carpet, backing and accessories.
- 5 Remove existing concrete.
- 7 Remove existing lighting fixtures and ceiling material.
- 8 Remove existing roof framing, shingles and sheathing.
- 9 Remove existing electrical equipment.
- 10 Remove porch rails and decking.
- 11 Remove existing stair framing.
- 12 Remove existing chimney.
- 13 Remove existing siding, store for reuse.

GARRISON CONSULTING
41 edgewood ave
portland, maine 04103
telephone 207 450 0750
e-mail matthewwinch@earthlink.net

Revisions	date
Existing Conditions Draft	02/02/2017
Revisions per code review	07/24/17

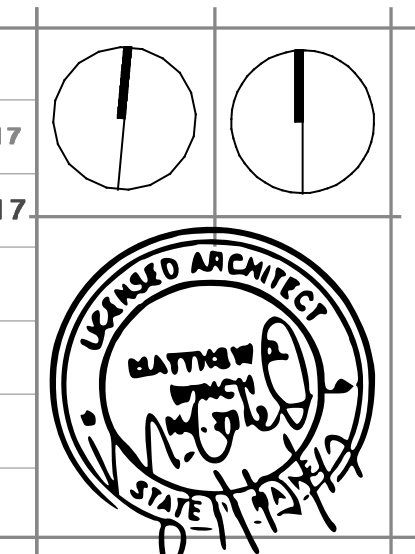

project name
Spinato Renovation
project location
33-37 North Street
Portland Maine

date
May 8, 2017
scale
1/4" = 1'-0"
project #
2016-011
drawing title
Existing Conditions and Demolition
drawing number
E102