


**39 Lafayette Street Site Plan**  
SCALE: 1/8" = 1'

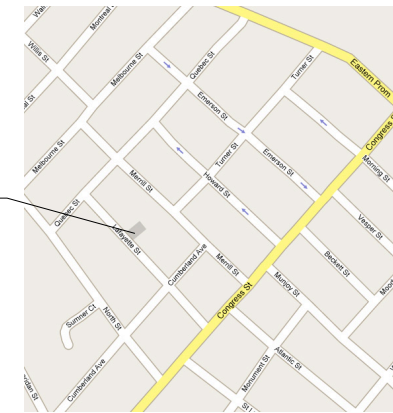

**Location Plan**


**Richard Renner Architects**  
133 South Main Street  
Sherborn, MA 01770  
978.657.0395  
207.773.9699 fax  
586.651.6311 fax

**Consultants:**


**Brookman Residence**  
Portland, Maine

**Site Plan**  
Drawn by: EM  
Scale: 1/4" = 1'-0"  
Date: 10.26.07  
File Name: L1.1 Site Plan  
Project No.  
Revised:


**L1.1**

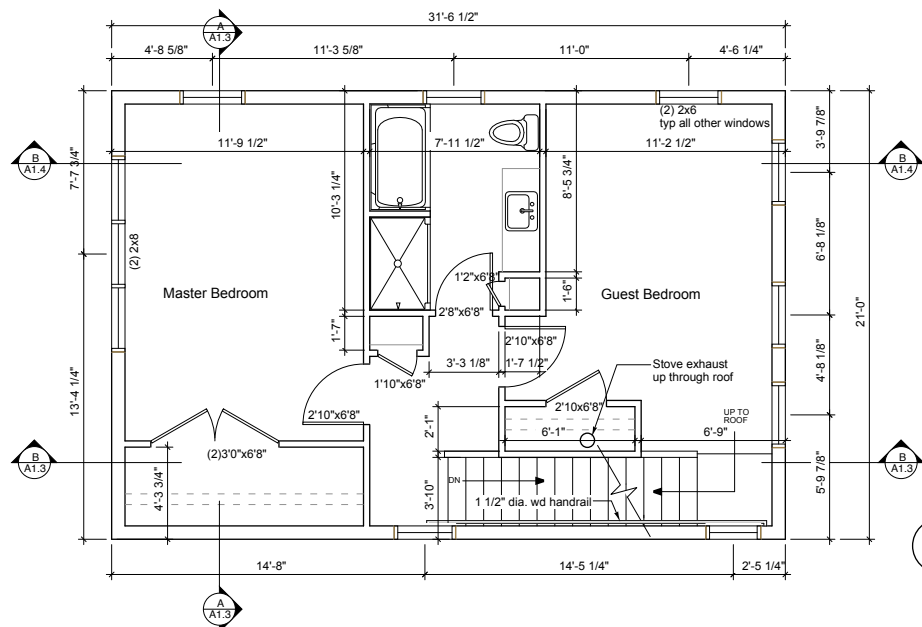


3 Second Floor Plan  
SCALE: 1/4" = 1'

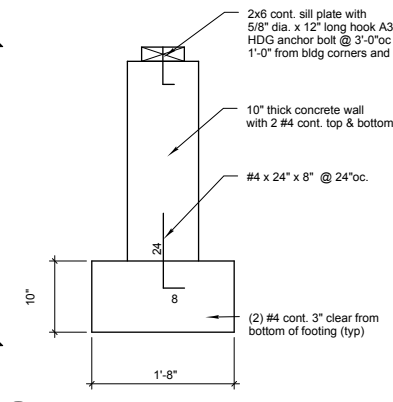


1a Wall Section @ Basement  
SCALE: 1" = 1'

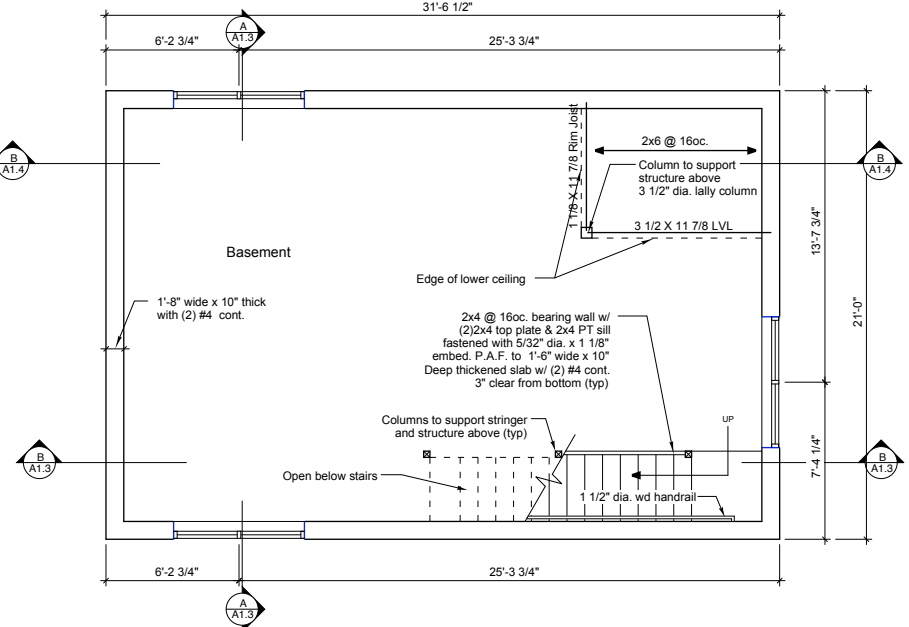

2 First Floor Plan  
SCALE: 1/4" = 1'

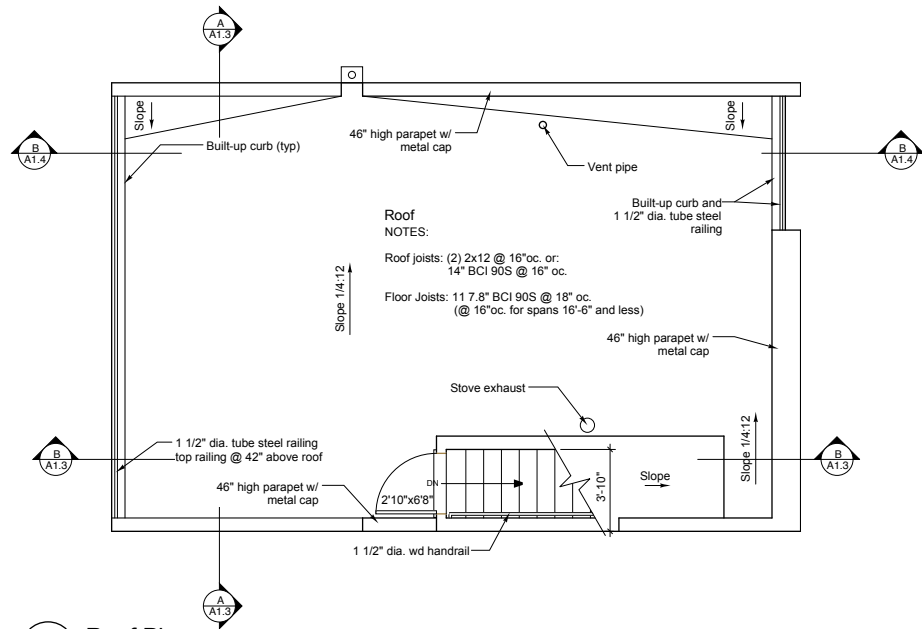

4 Roof Plan  
SCALE: 1/4" = 1'

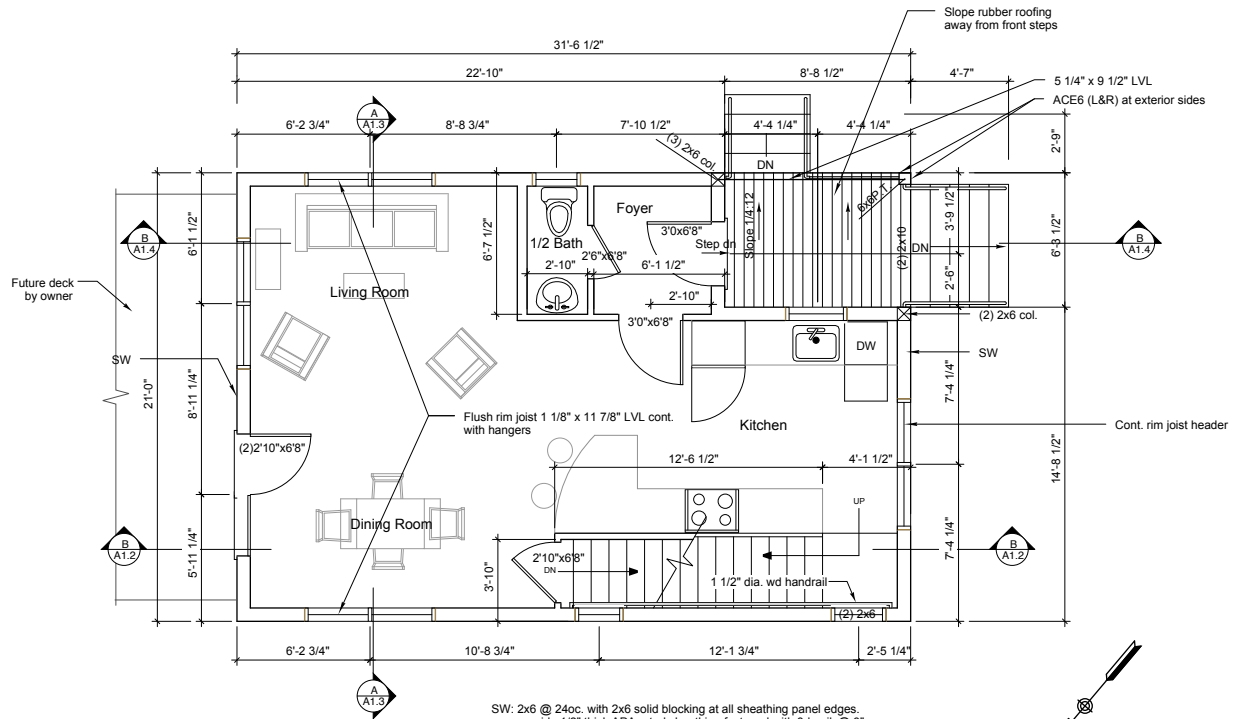

2 First Floor Plan  
SCALE: 1/4" = 1'

SW: 2x6 @ 24oc. with 2x6 solid blocking at all sheathing panel edges. provide 1/2" thick APA rated sheathing fastened with 8d nails @ 3" oc at panel edge and 6" oc. intermediate (typ) - All other exterior walls - no blocking 6" oc at panel edges and intermediate.

NOTE:  
ALL STRUCTURAL NOTES AND SIZING PER:  
L&L STRUCTURAL ENGINEERING  
6 Q STREET  
SOUTH PORTLAND, ME 04106  
207-767-4830


**Richard Renner Architects**  
133 South Main Street  
Sherborn, MA 01770  
603.651.0395  
207.773.9659  
561.651.0311 fax

61 Pleasant Street  
Suite 105  
Portland, ME 04101  
207.773.9659  
207.773.9589 fax

Consultants:  
**Brookman Residence**  
Portland, Maine


**Floor Plans**  
Drawn by: EM  
Scale: 1/4" = 1'-0"  
Date: 10.26.07  
File Name: A1.1 Floor Plans  
Project No.  
Revised:

**A1.1**

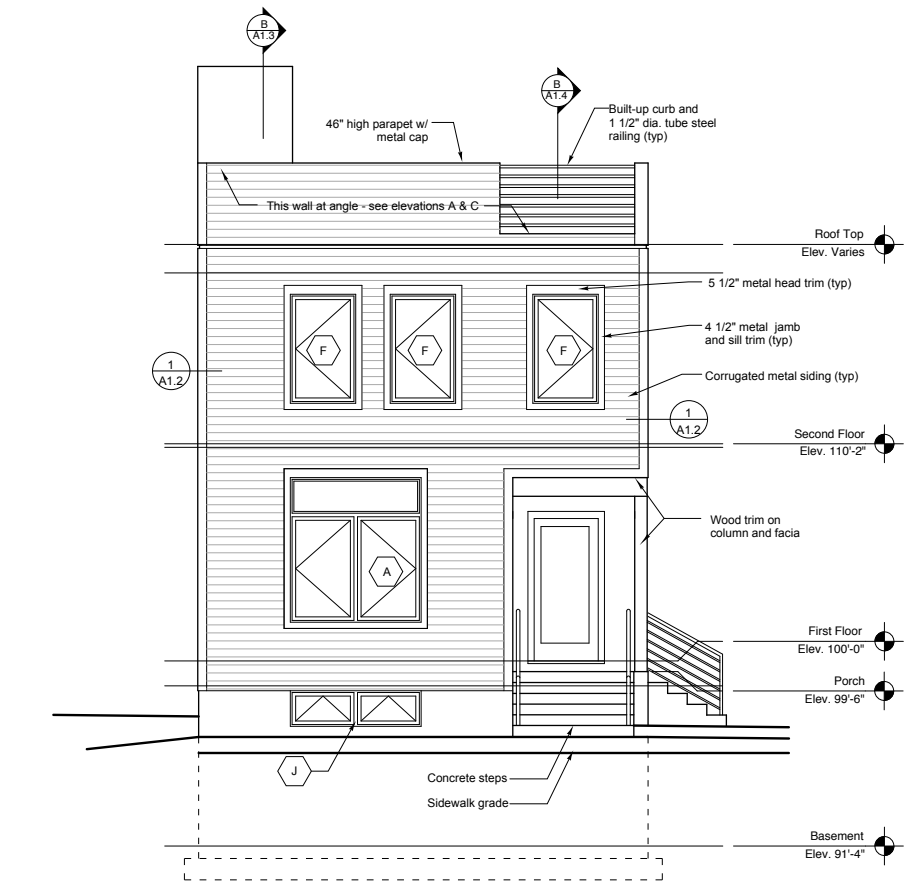


**B West Elevation**  
 SCALE: 1/4" = 1'


WINDOW SCHEDULE	
A	(2) 3'-0 3/4" x 5'-0 1/4" 1'-9" h Transom
B	2'-6 3/4" x 3'-10 1/2"
B'	2'-6 3/4" x 3'-10 1/2" 1'-9" h Transom
C	2'-3" x 3'-4 1/2"
D	2'-10 1/2" x 3'-4 1/2"
E	2'-10 1/2" x 3'-10 1/2"
F	3'-0 3/4" x 5'-1 1/4"
G	(2) 3'-0 3/4" x 5'-0 1/4"
H	5'-8" x 1'-9"
J	(2) 3'-0 3/4" x 1'-8" Basement windows

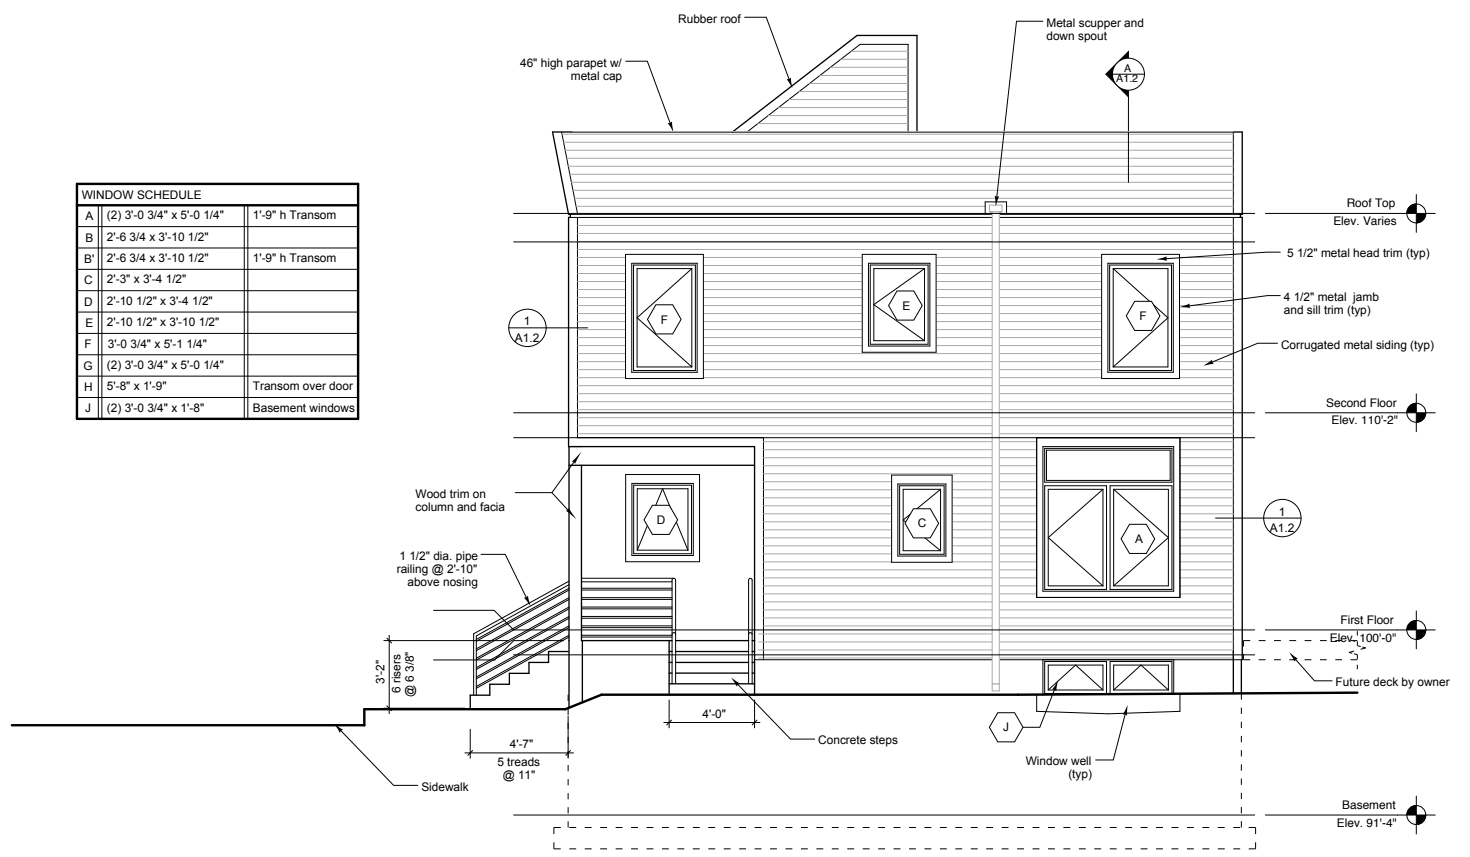


**A South Elevation**  
 SCALE: 1/4" = 1'

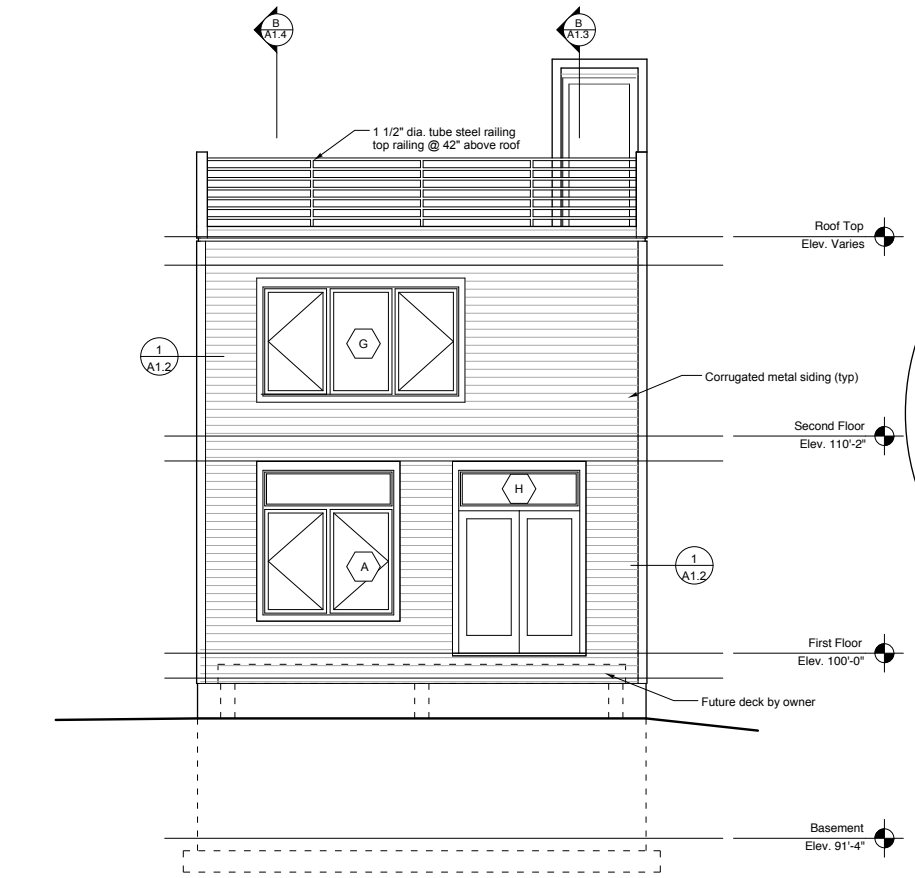


**D East Elevation**  
 SCALE: 1/4" = 1'

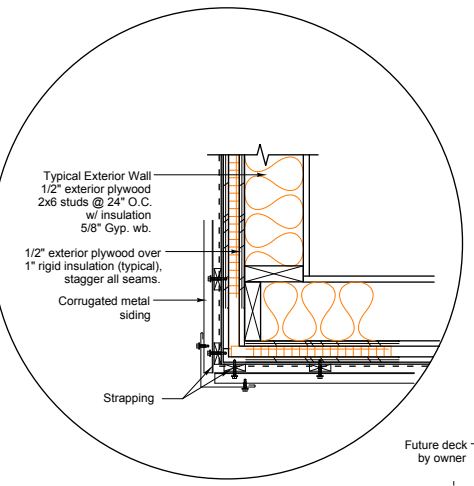


**1 Corner Detail/ Typ. Wall Section**  
 SCALE: 1 1/2" = 1'-0"

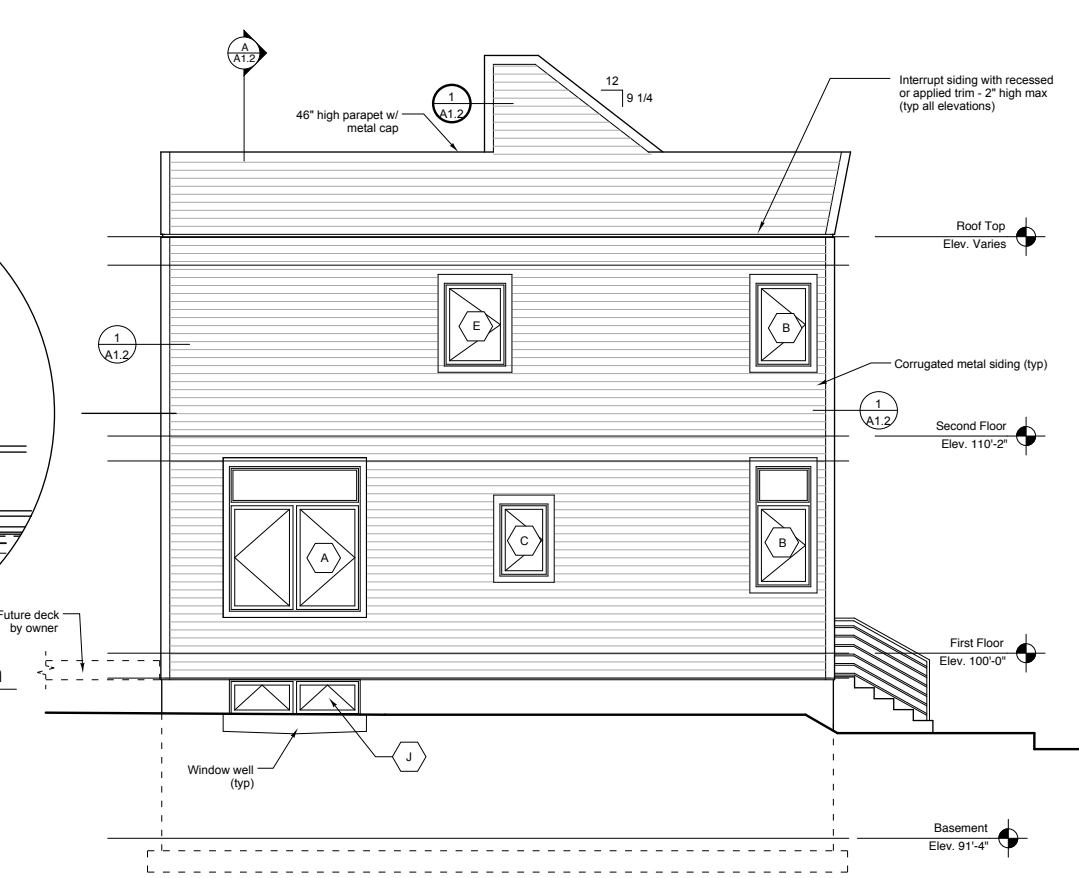


**C North Elevation**  
 SCALE: 1/4" = 1'

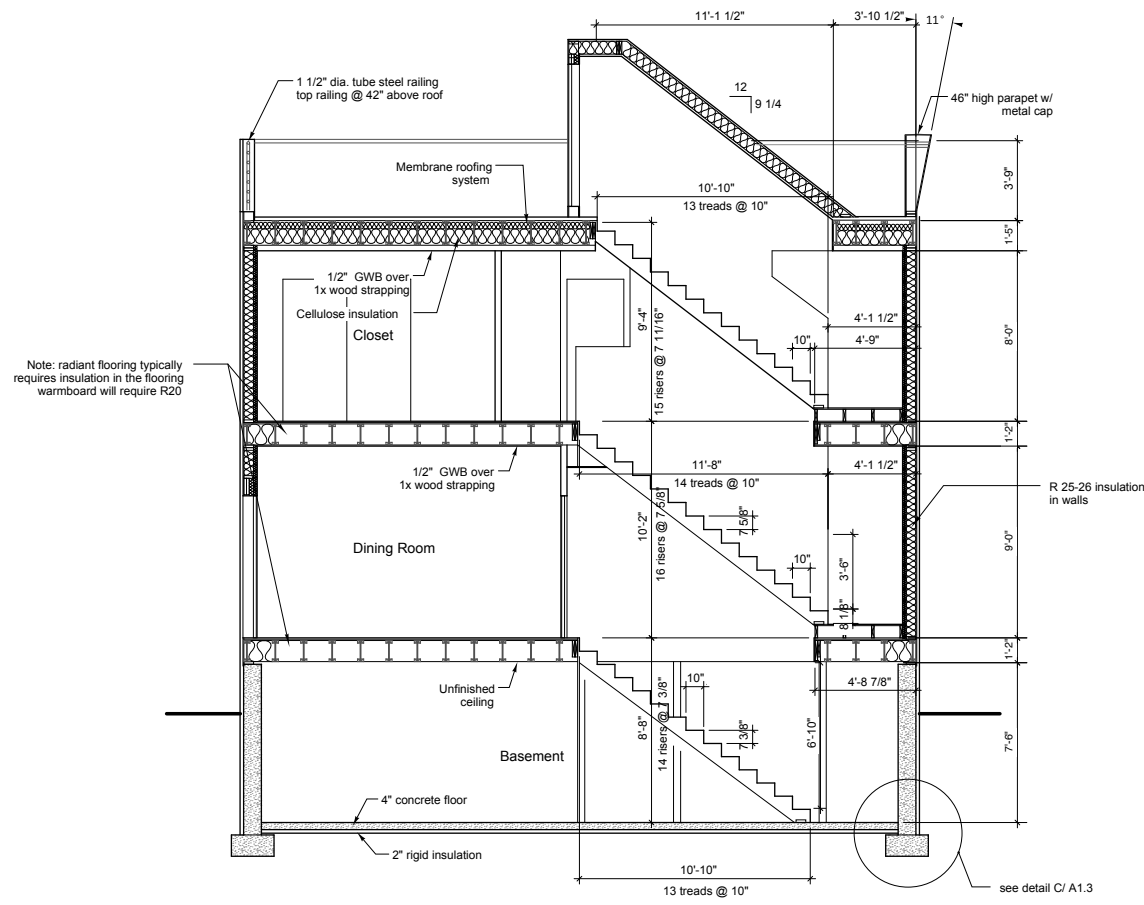

**B Section at Stairs**  
SCALE: 1/4" = 1'

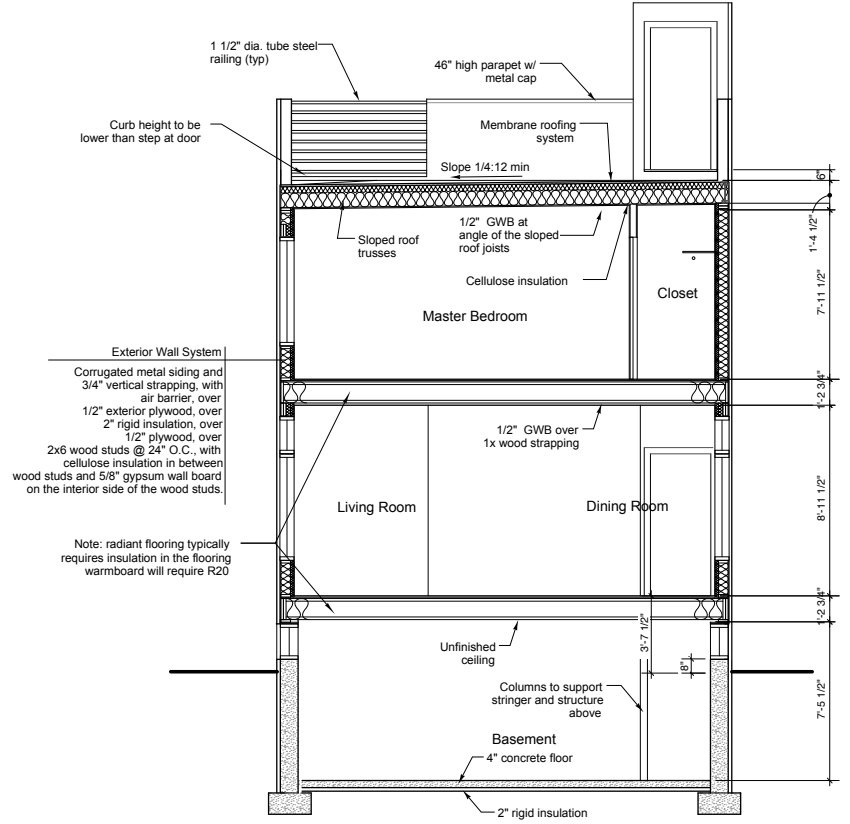

**A Section**  
SCALE: 1/4" = 1'

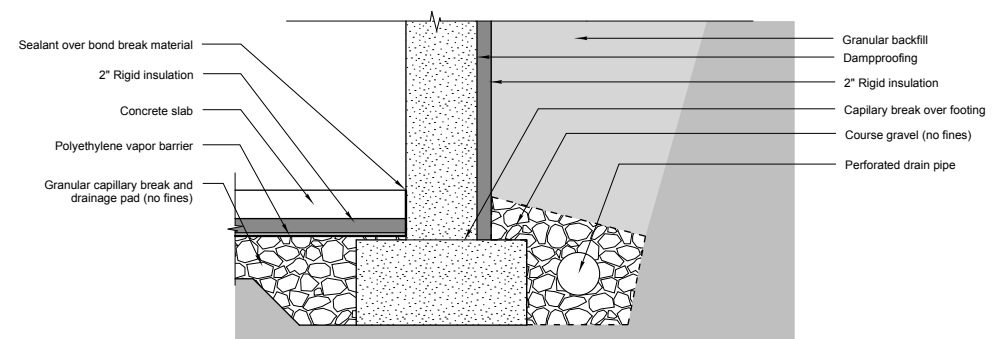

**C Foundation Detail**  
SCALE: 1" = 1'


**Richard Renner Architects**  
133 South Main Street  
Portland, ME 04101  
508.651.2385  
508.651.0611 fax

**Consultants:**


**Brookman Residence**  
Portland, Maine

**Sections**  
Drawn by: EM  
Scale: 1/4" = 1'-0"  
Date: 10.26.07  
File Name: A1.3 Sections  
Project No.  
Revised:


**A1.3**

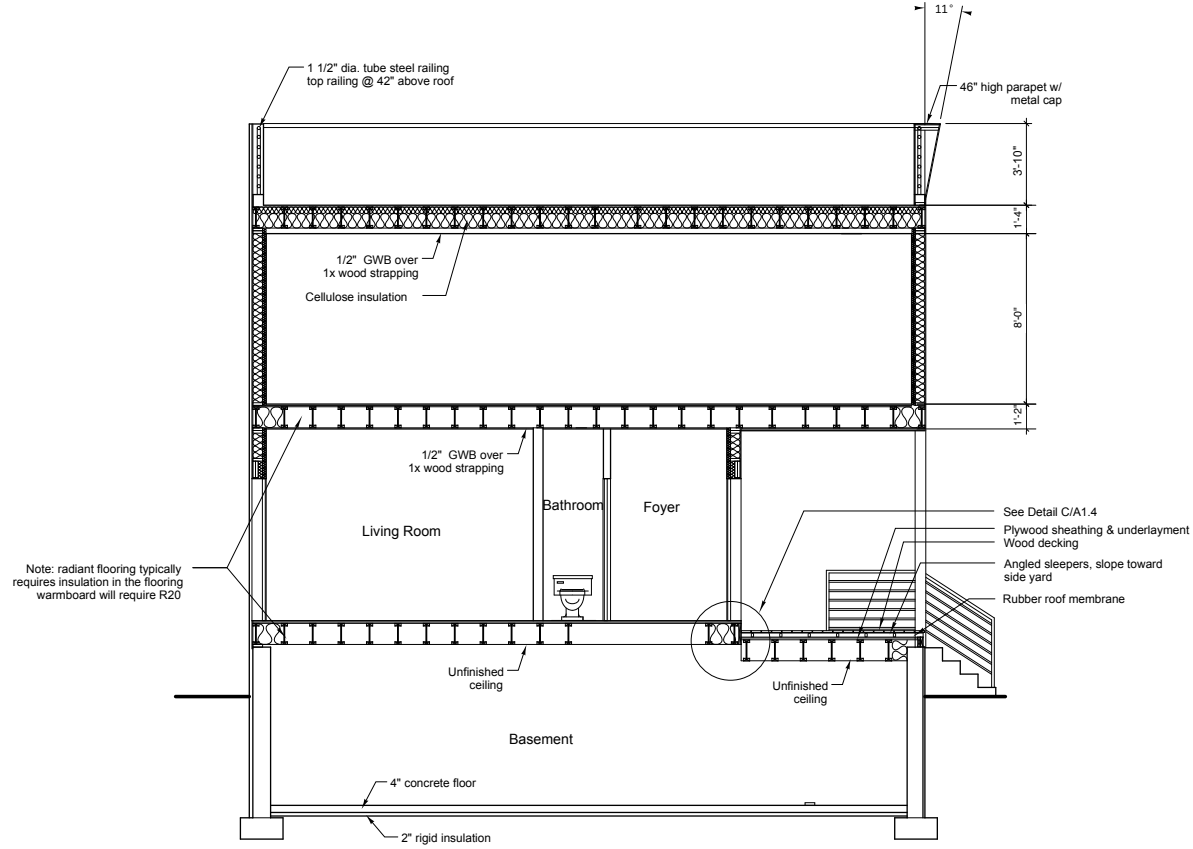

**A** Section at Entry Foyer  
SCALE: 1/4" = 1'

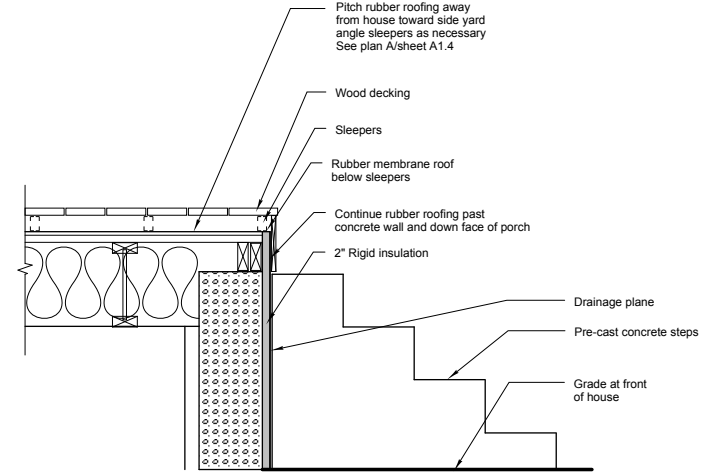

**B** Detail @ steps  
SCALE: 1" = 1'

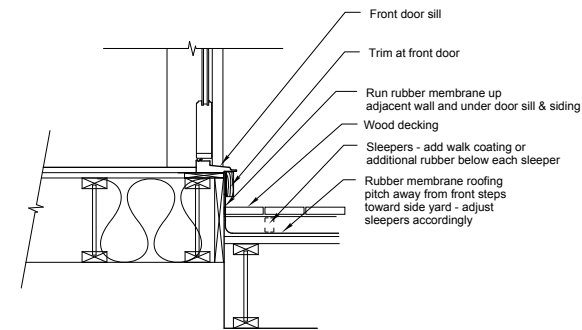

**C** Detail @ door  
SCALE: 1" = 1'

**Richard Renner/Architects**

133 South Main Street  
Portland, ME 04101  
508.651.2385  
508.651.0811 fax

61 Pleasant Street  
Portland, ME 04101  
207.773.9699  
207.773.9699 fax

Consultants:

**Brookman Residence**

Portland, Maine

Sections

Drawn by: EIM  
Scale: 1/4" = 1'-0"  
Date: 10.26.07

File Name: A1.4 Sections

Project No.

Revised:

**A1.4**