



FOURTH FLOOR
SCALE: 1/4" = 1'-0"

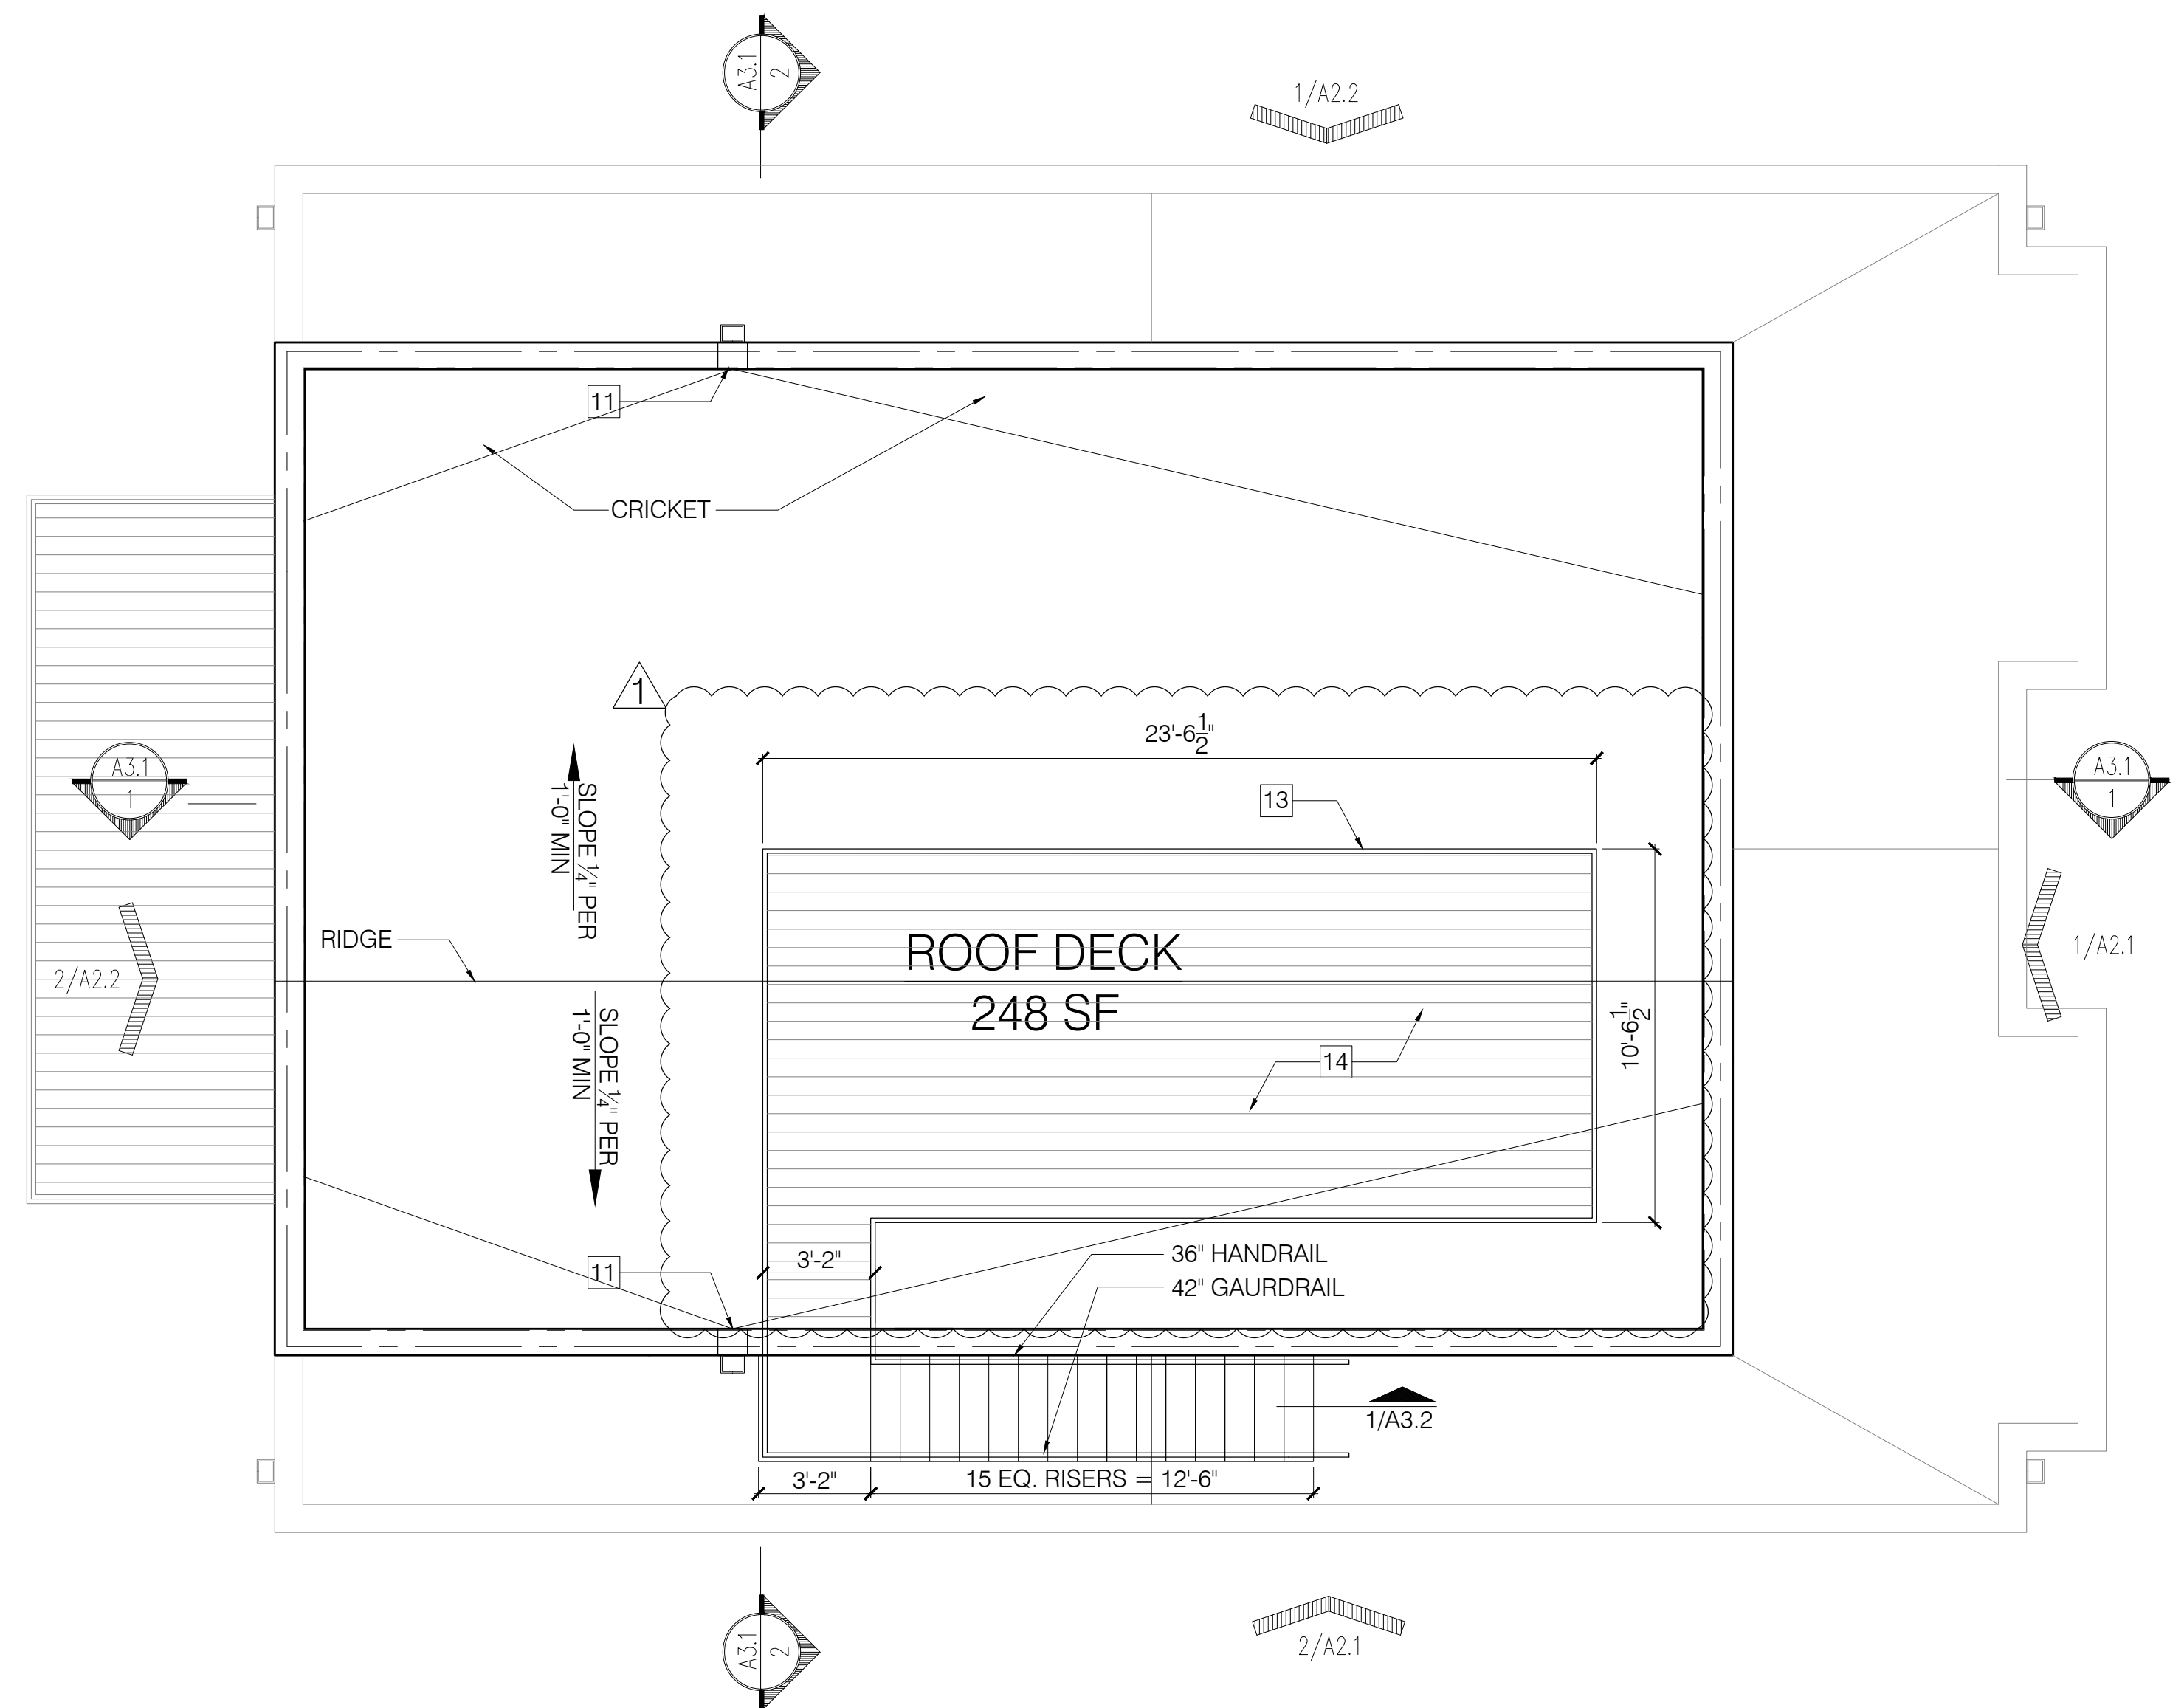

ROOF PLAN
SCALE: 1/4" = 1'-0"

- KEYNOTES:**
1. CONCRETE PLANTER - FRONT EDGE FOLLOWS PROPERTY LINE
 2. WATER HEATERS
 3. AREA ELECTRICAL PANEL
 4. -
 5. LINE OF AWNING ABOVE
 6. -
 7. LOCATION FOR INSTALLATION OF HEAT PUMP UNITS
 8. ROOF DRAIN
 9. OVERFLOW DRAIN
 10. MEMBRANE ROOF
 11. 1/8" TAPERED INSULATION TO PROVIDE POSITIVE SLOPE TO TOP OF ROOF DRAIN /SCUPPER
 12. -
 13. FABRICATED METAL RAILING
 14. ROOF DECK SYSTEM
 15. CONCRETE STEPS AND PORCH
 16. LOCATION OF SUMP AND PUMP

Bild Architecture
PO Box 8235
Portland, ME
04104
207.408.0168
evan@bildarchitecture.com

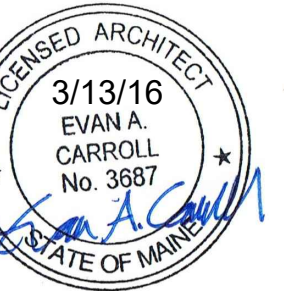

PROJECT NO. **15018**
PROJECT NAME **30 MERRILL STREET PORTLAND, ME**

REVISIONS	DATE	DESCRIPTION
1	03.13.2017	ISSUE SET
2		
3		
4		
5		

REVISED SET

DRAWN BY **EMW**
SHEET TITLE **4TH & ROOF**

ISSUE DATE **3/13/17**
SHEET SCALE **1/4" = 1'-0"**

A

1.3