



**FOURTH FLOOR**  
 SCALE: 1/4" = 1'-0"

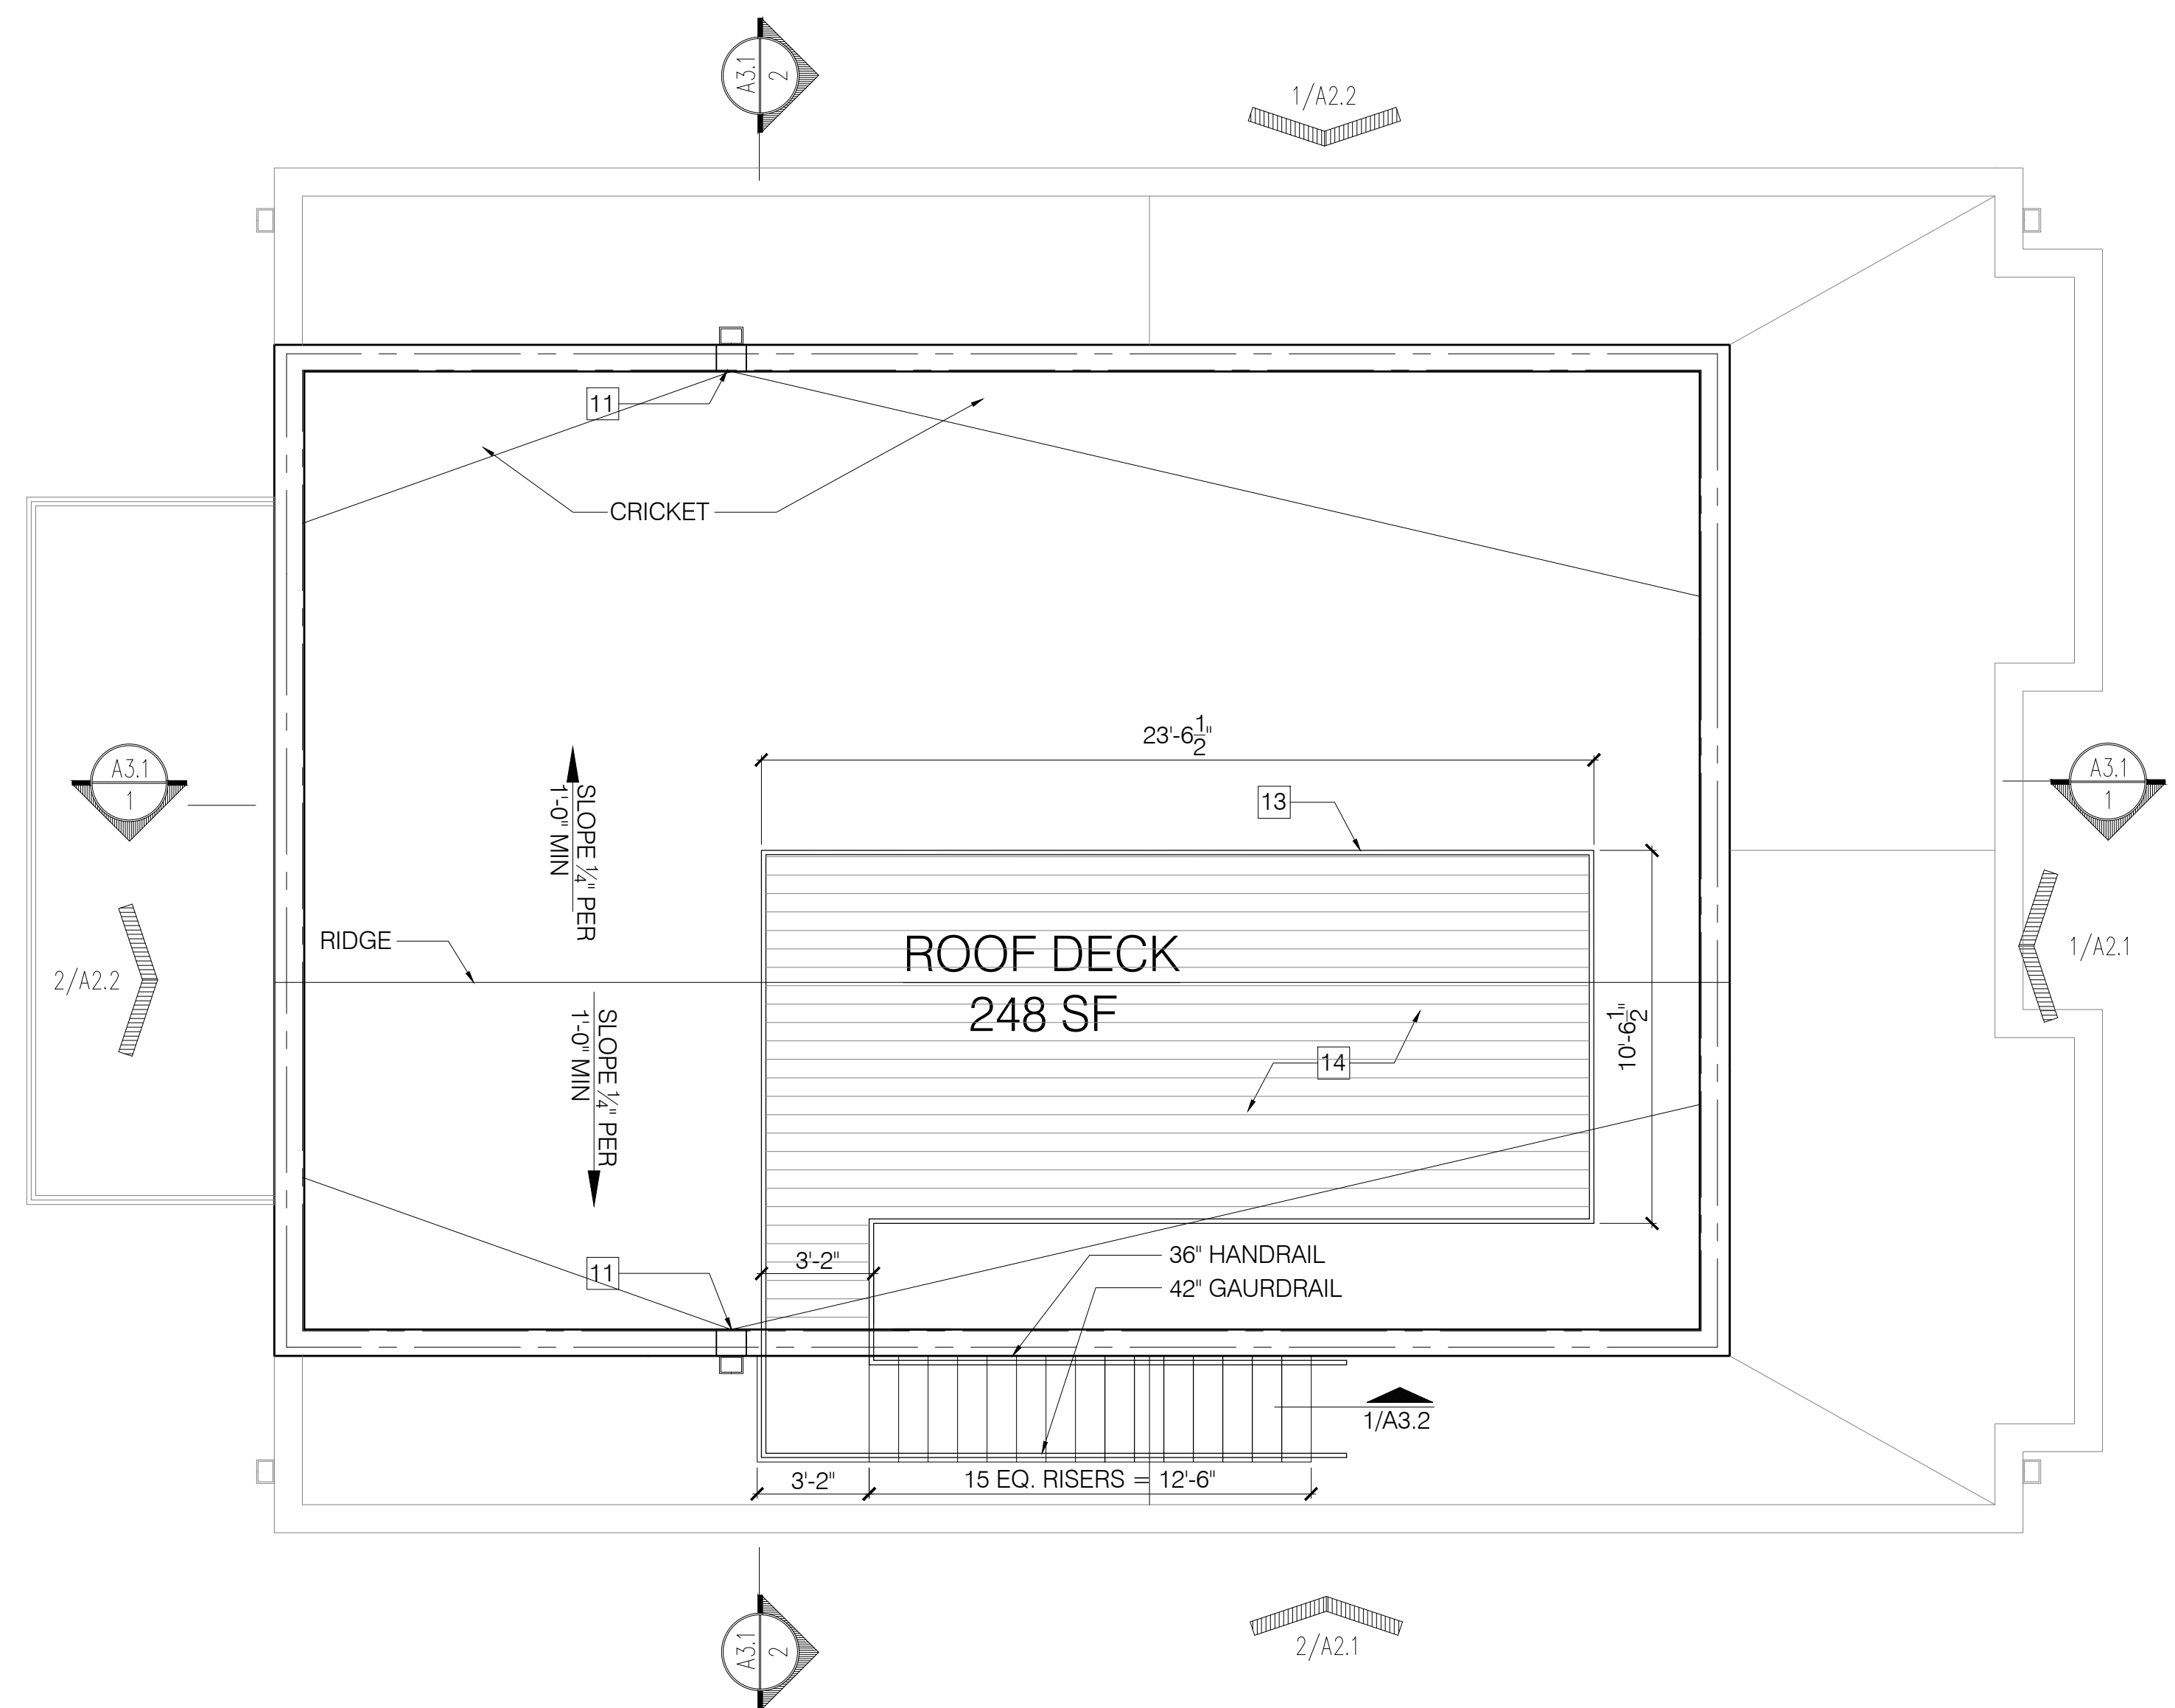

**ROOF PLAN**  
 SCALE: 1/4" = 1'-0"

- KEYNOTES:**
1. CONCRETE PLANTER - FRONT EDGE FOLLOWS PROPERTY LINE
  2. WATER HEATERS
  3. AREA ELECTRICAL PANEL
  4. -
  5. LINE OF AWNING ABOVE
  6. -
  7. LOCATION FOR INSTALLATION OF HEAT PUMP UNITS
  8. ROOF DRAIN
  9. OVERFLOW DRAIN
  10. MEMBRANE ROOF
  11. 1/8" TAPERED INSULATION TO PROVIDE POSITIVE SLOPE TO TOP OF ROOF DRAIN /SCUPPER
  12. -
  13. FABRICATED METAL RAILING
  14. ROOF DECK SYSTEM
  15. CONCRETE STEPS AND PORCH
  16. LOCATION OF SUMP AND PUMP

**Bild Architecture**  
 PO Box 8235  
 Portland, ME  
 04104  
 207.408.0168  
 evan@bildarchitecture.com

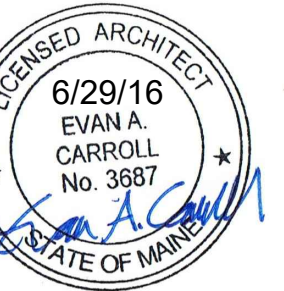

PROJECT NO. **15018**  
 PROJECT NAME **30 MERRILL STREET PORTLAND, ME**

REVISIONS

1	03.13.2017	
2	06.29.2017	
3	07.13.2017	
4		
5		

**REVISED SET**

DRAWN BY **EMW**  
 SHEET TITLE **4TH & ROOF**

ISSUE DATE **3/13/17**  
 SHEET SCALE **1/4" = 1'-0"**

**A**  
**1.3**