


3 FOURTH FLOOR
SCALE: 1/4" = 1'-0"

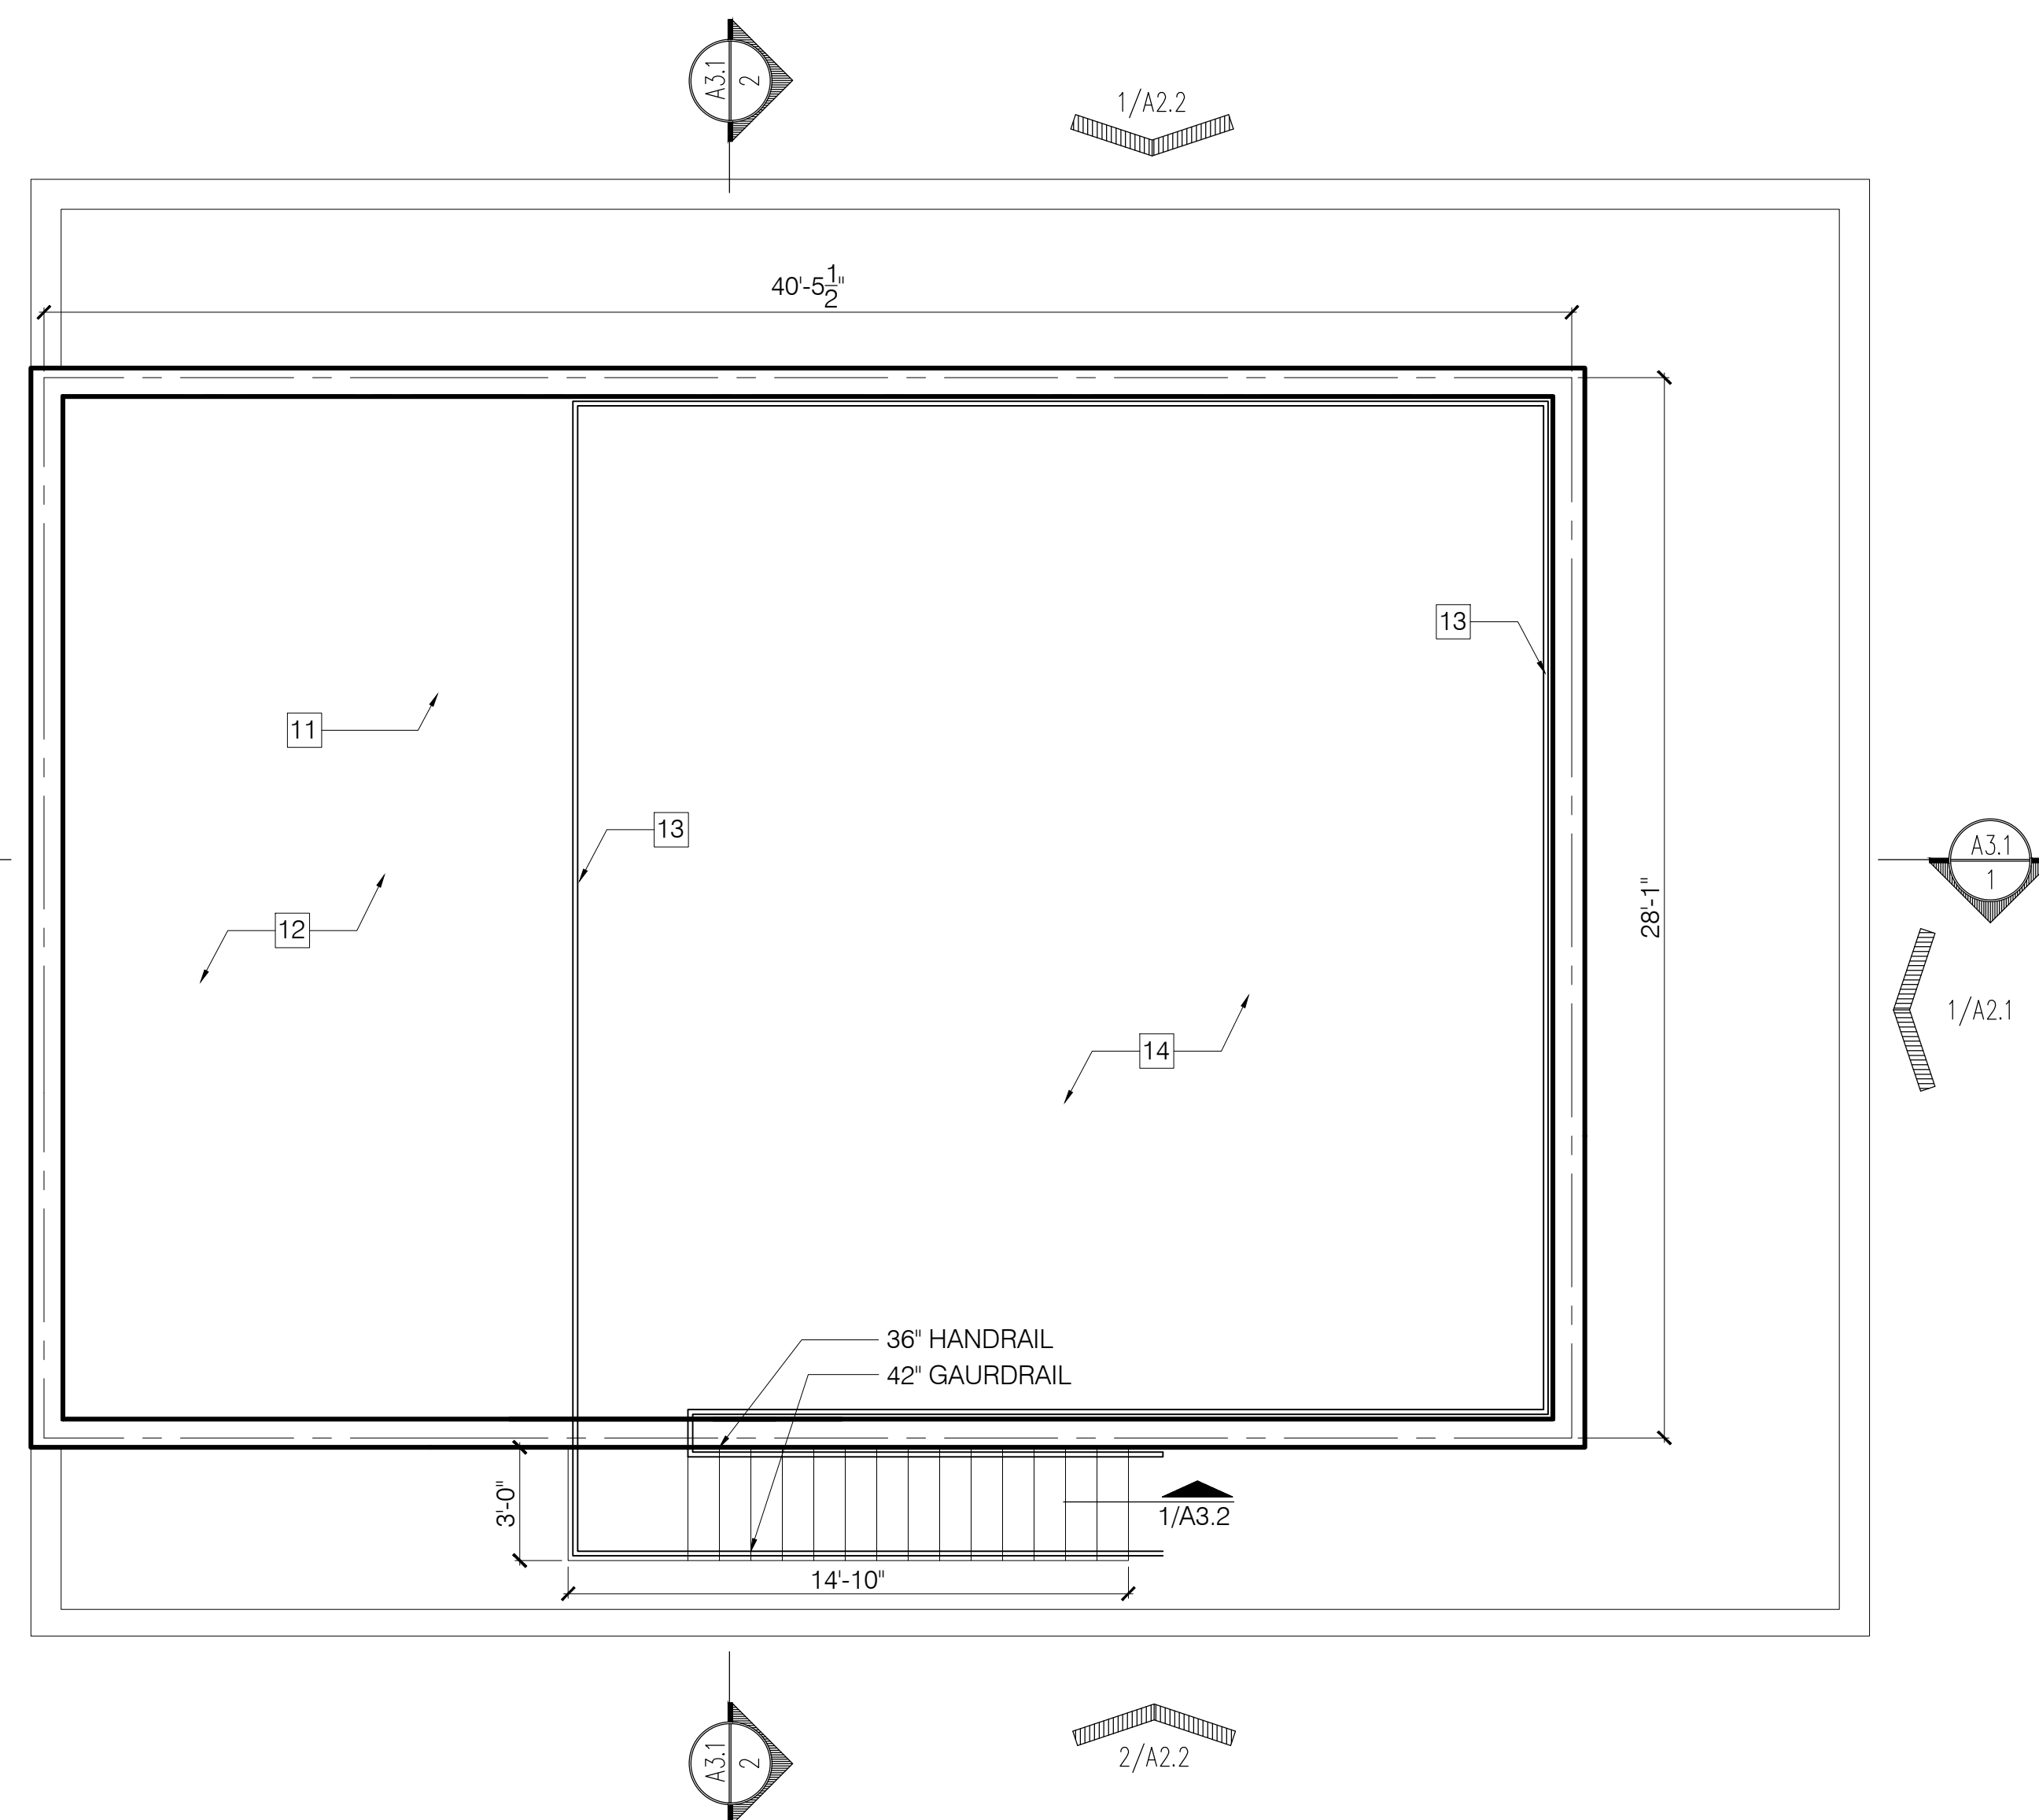

4 ROOF PLAN
SCALE: 1/4" = 1'-0"

- X KEYNOTES:
1. CONCRETE PLANTER - FRONT EDGE FOLLOWS PROPERTY LINE
 2. WATER HEATERS
 3. ELECTRICAL PANELS
 4. FRAMED STAIR OPENING ABOVE
 5. LINE OF AWNING ABOVE
 6. LINE OF LOWER CEILING
 7. LOCATION FOR INSTALLATION OF HEAT PUMP UNITS
 8. ROOF DRAIN
 9. OVERFLOW DRAIN
 10. MEMBRANE ROOF
 11. 1/8" TAPERED INSULATION TO PROVIDE POSITIVE SLOPE TO TOP OF ROOF DRAIN /SCUPPER
 12. AREA FOR GREEN ROOF TRAY SYSTEM
 13. FABRICATED METAL RAILING
 14. TILE ON PEDESTAL ROOF DECK SYSTEM

Bild Architecture
 PO Box 8235
 Portland, ME
 04104
 207.408.0188
 evan@bildarchitecture.com

PROJECT NO. 15018
 PROJECT NAME MERRILL STREET - 7 UNIT
 PORTLAND, ME

REVISIONS
 1 -
 2 -
 3 -
 4 -
 5 -

SITE APPLICATION
 NOT FOR CONSTRUCTION

ISSUE DATE 08/26/16
 SHEET SCALE 1/4" = 1'-0"

DRAWN BY EMW
 SHEET TITLE 4TH & ROOF

A
 1.3