


3 SECOND FLOOR  
SCALE: 1/4" = 1'-0"

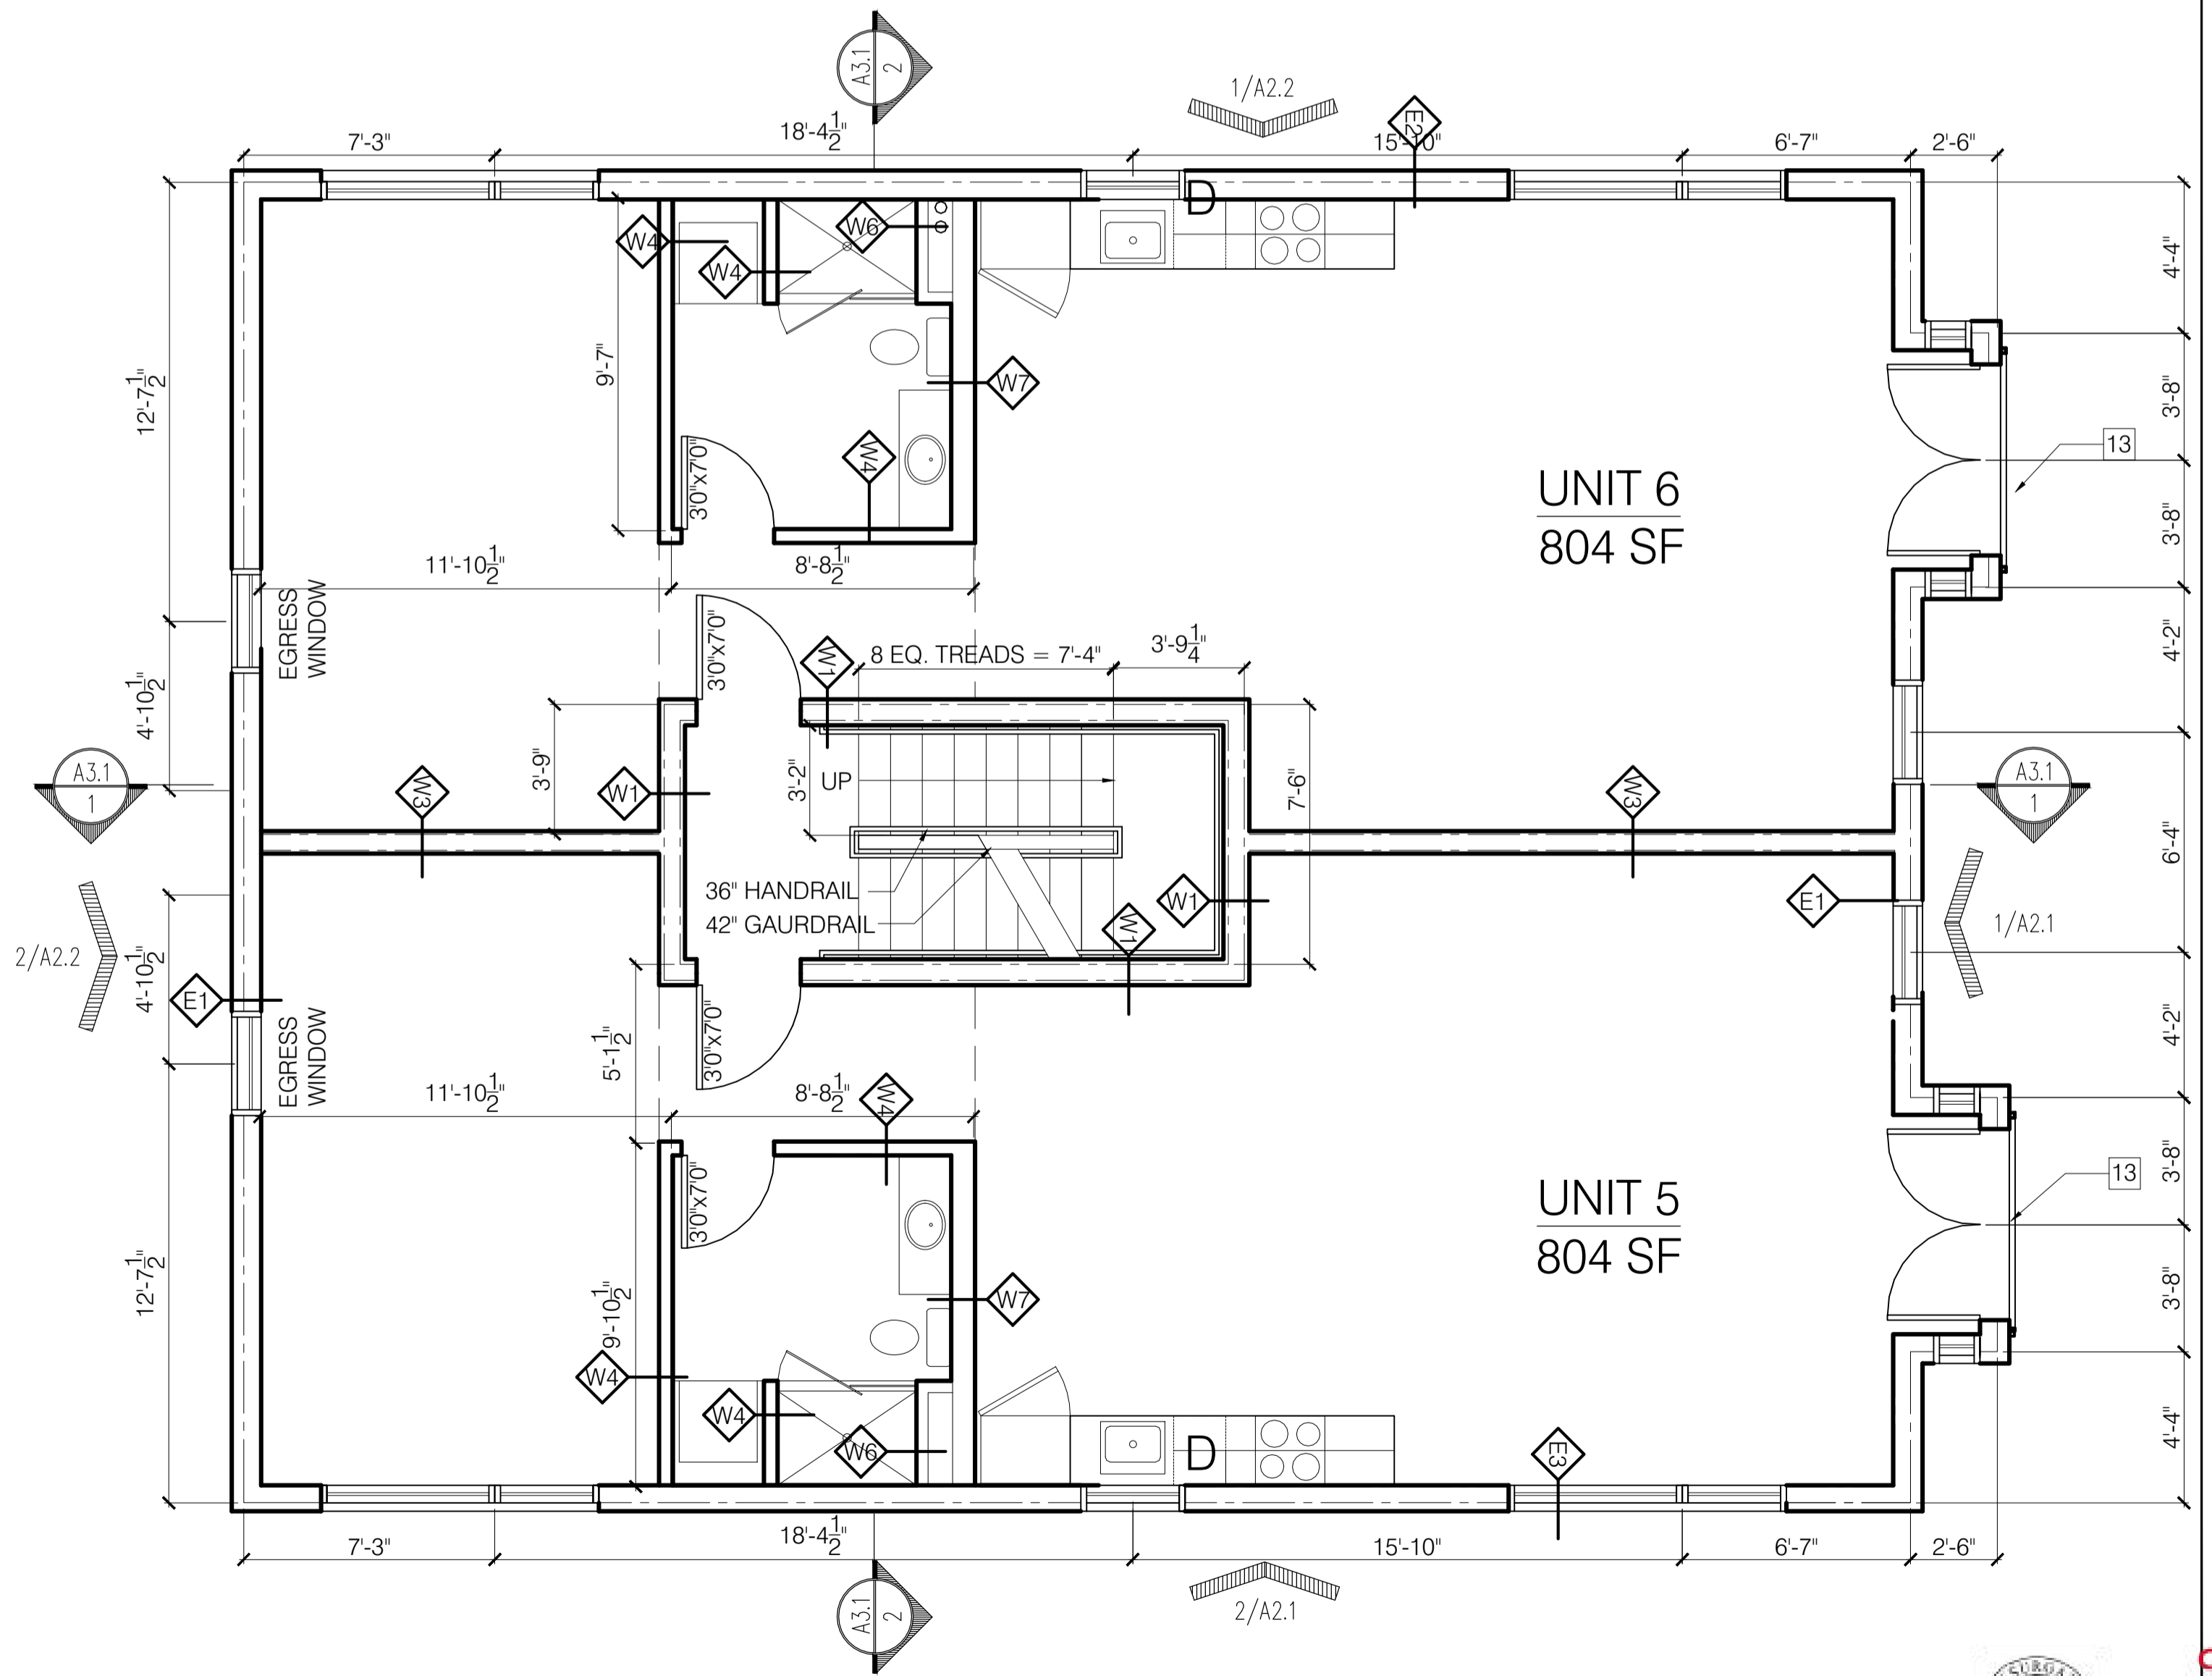

4 THIRD FLOOR  
SCALE: 1/4" = 1'-0"

- KEYNOTES:
1. CONCRETE PLANTER - FRONT EDGE FOLLOWS PROPERTY LINE
  2. WATER HEATERS
  3. ELECTRICAL PANELS
  4. FRAMED STAIR OPENING ABOVE
  5. LINE OF AWNING ABOVE
  6. LINE OF LOWER CEILING
  7. LOCATION FOR INSTALLATION OF HEAT PUMP UNITS
  8. ROOF DRAIN
  9. OVERFLOW DRAIN
  10. MEMBRANE ROOF
  11. 1/8" TAPERED INSULATION TO PROVIDE POSITIVE SLOPE 1 OF ROOF DRAIN /SCUPPER
  12. AREA FOR GREEN ROOF TRAY SYSTEM
  13. FABRICATED METAL RAILING
  14. TILE ON PEDESTAL ROOF DECK SYSTEM



REVISIONS

1	-
2	-
3	-
4	-
5	-

**SITE APPLICATION NOT FOR CONSTRUCTION**

ISSUE DATE **10/18/16**  
DRAWN BY **EMW**  
SHEET SCALE **1/4" = 1'-0"**

**2ND 3RD FLOOR**



CITY OF PORTLAND  
APPROVED SITE PLAN  
Subject to Conditions of Approval and Standard Conditions

DATE OF APPROVAL **10/25/16**

PLANNER **Nell Donaldson**  
PROJECT NO. **2016-172**