

COPYRIGHT: Reuse or reproduction of the contents of this document is not permitted without written permission of Bild Architecture LLC


MAX WALL OPENING					
ELEVATION	SEPARATION DISTANCE	NFPA SPRINKLERED	PROTECTED OPENINGS	ALLOWABLE AREA	% OF WALL OPENING
NORTH	10' TO 15'	YES	NO	45%	6.7%
NORTH ROOF	25' TO 30'	YES	NO	NO LIMIT	-
EAST	30' OR GREATER	YES	NO	N/A	-
SOUTH	30' OR GREATER	YES	NO	N/A	-
WEST	30' OR GREATER	YES	NO	N/A	-

GENERAL NOTES:


- A. GLAZING IN ALL DOORS IS REQUIRED TO BE SAFETY GLAZING
- B. FINAL FINISHES TO BE SELECTED BY OWNER.
- C. ----
- D. ----

KEYNOTES:

- 1. STANDING METAL SEAM ROOFING AS SIDING
- 2. CORRUGATED METAL SIDING
- 3. FABRICATED METAL GUARD SYSTEM CONSTRUCTED OH HSS
- 4. ROOF SCUPPER
- 5. HANDRAIL W/ 42" HISS HSS GUARDRAIL W/ HORIZONTAL STEEL RODS @ 3 1/2" O.C.
- 6. CONCRETE PLANTER
- 7. BUILDING ADDRESS FORMED INTO CONCRETE
- 8. GALVANIZED FINISHED BREAK METAL COPING
- 9. FABRICATED METAL AWNING WITH METAL ROD SUPPORTS
- 10. FABRICATED METAL STAIR W/ 36" 111-1/2" HSS RAILINGS AND HORZ STEEL RODS @ 3-1/2" O.C.
- 11. BREAK METAL WINDOW TRIM DETAIL
- 12. LINE OF ROOF BEYOND
- 13. LINE REPRESENTS BASEMENT BELOW GRADE
- 14. DOWNSPOUT

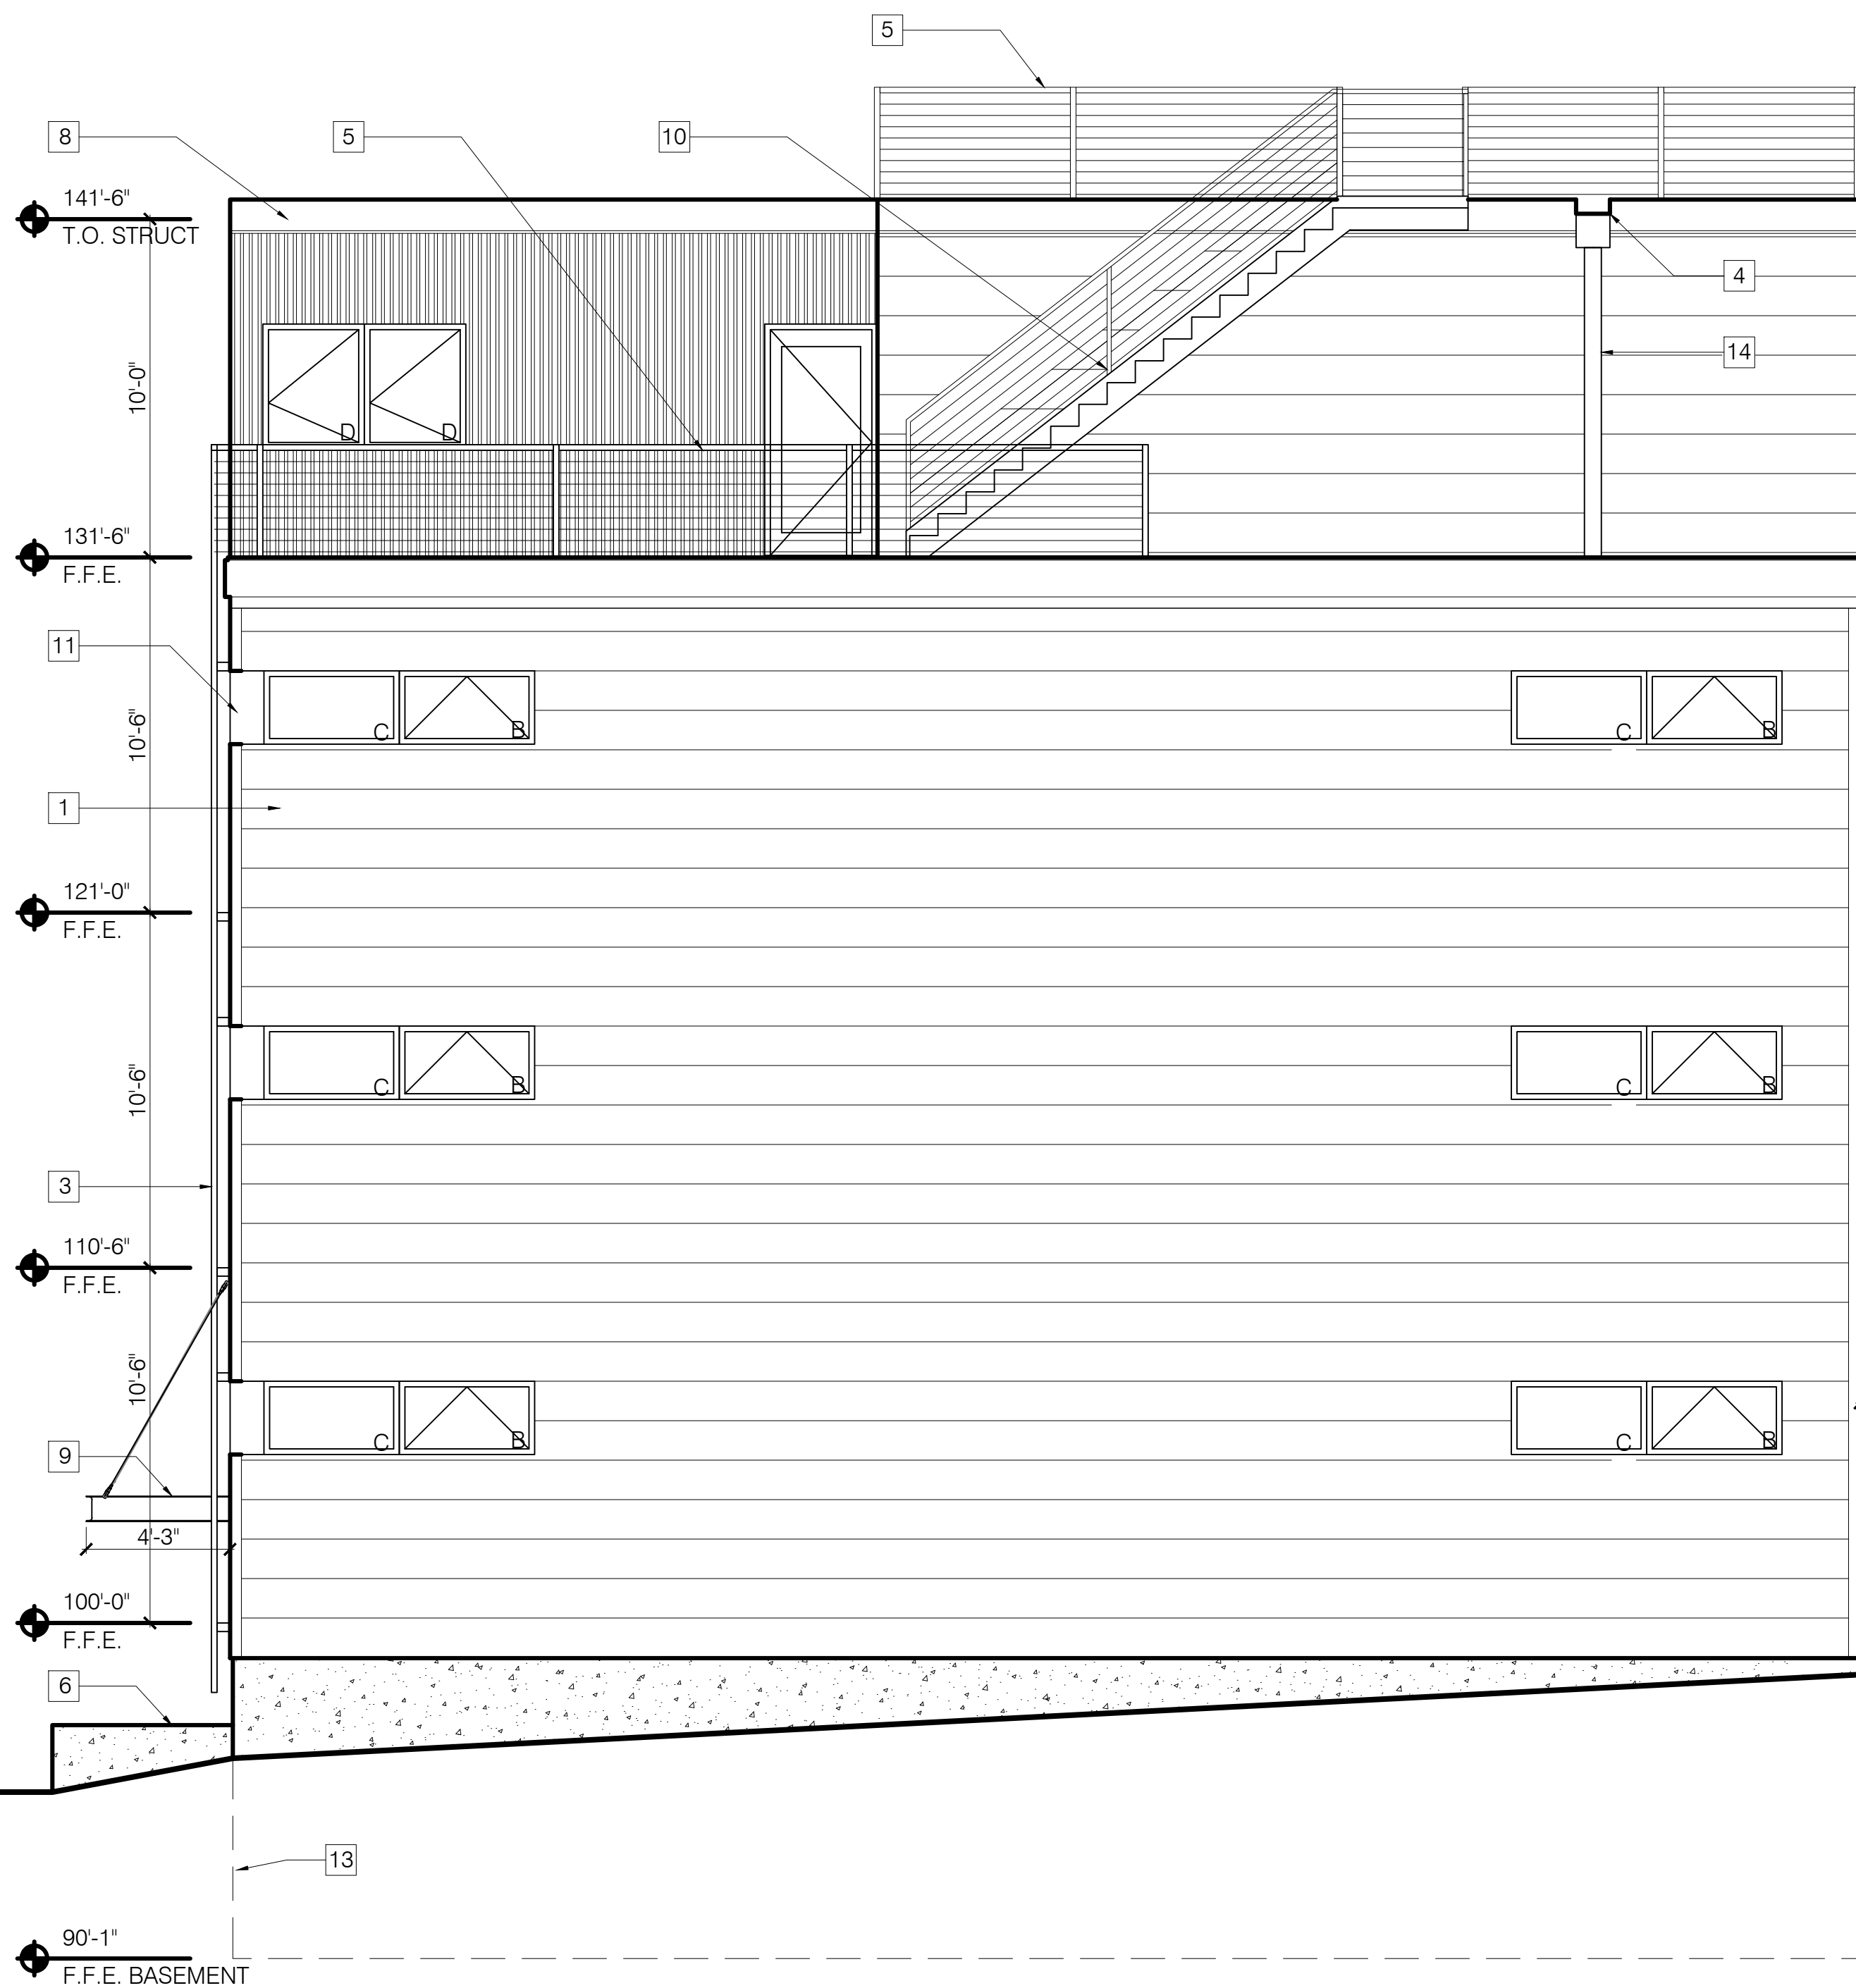

1 NORTH ELEVATION
SCALE: 1/4" = 1'-0"

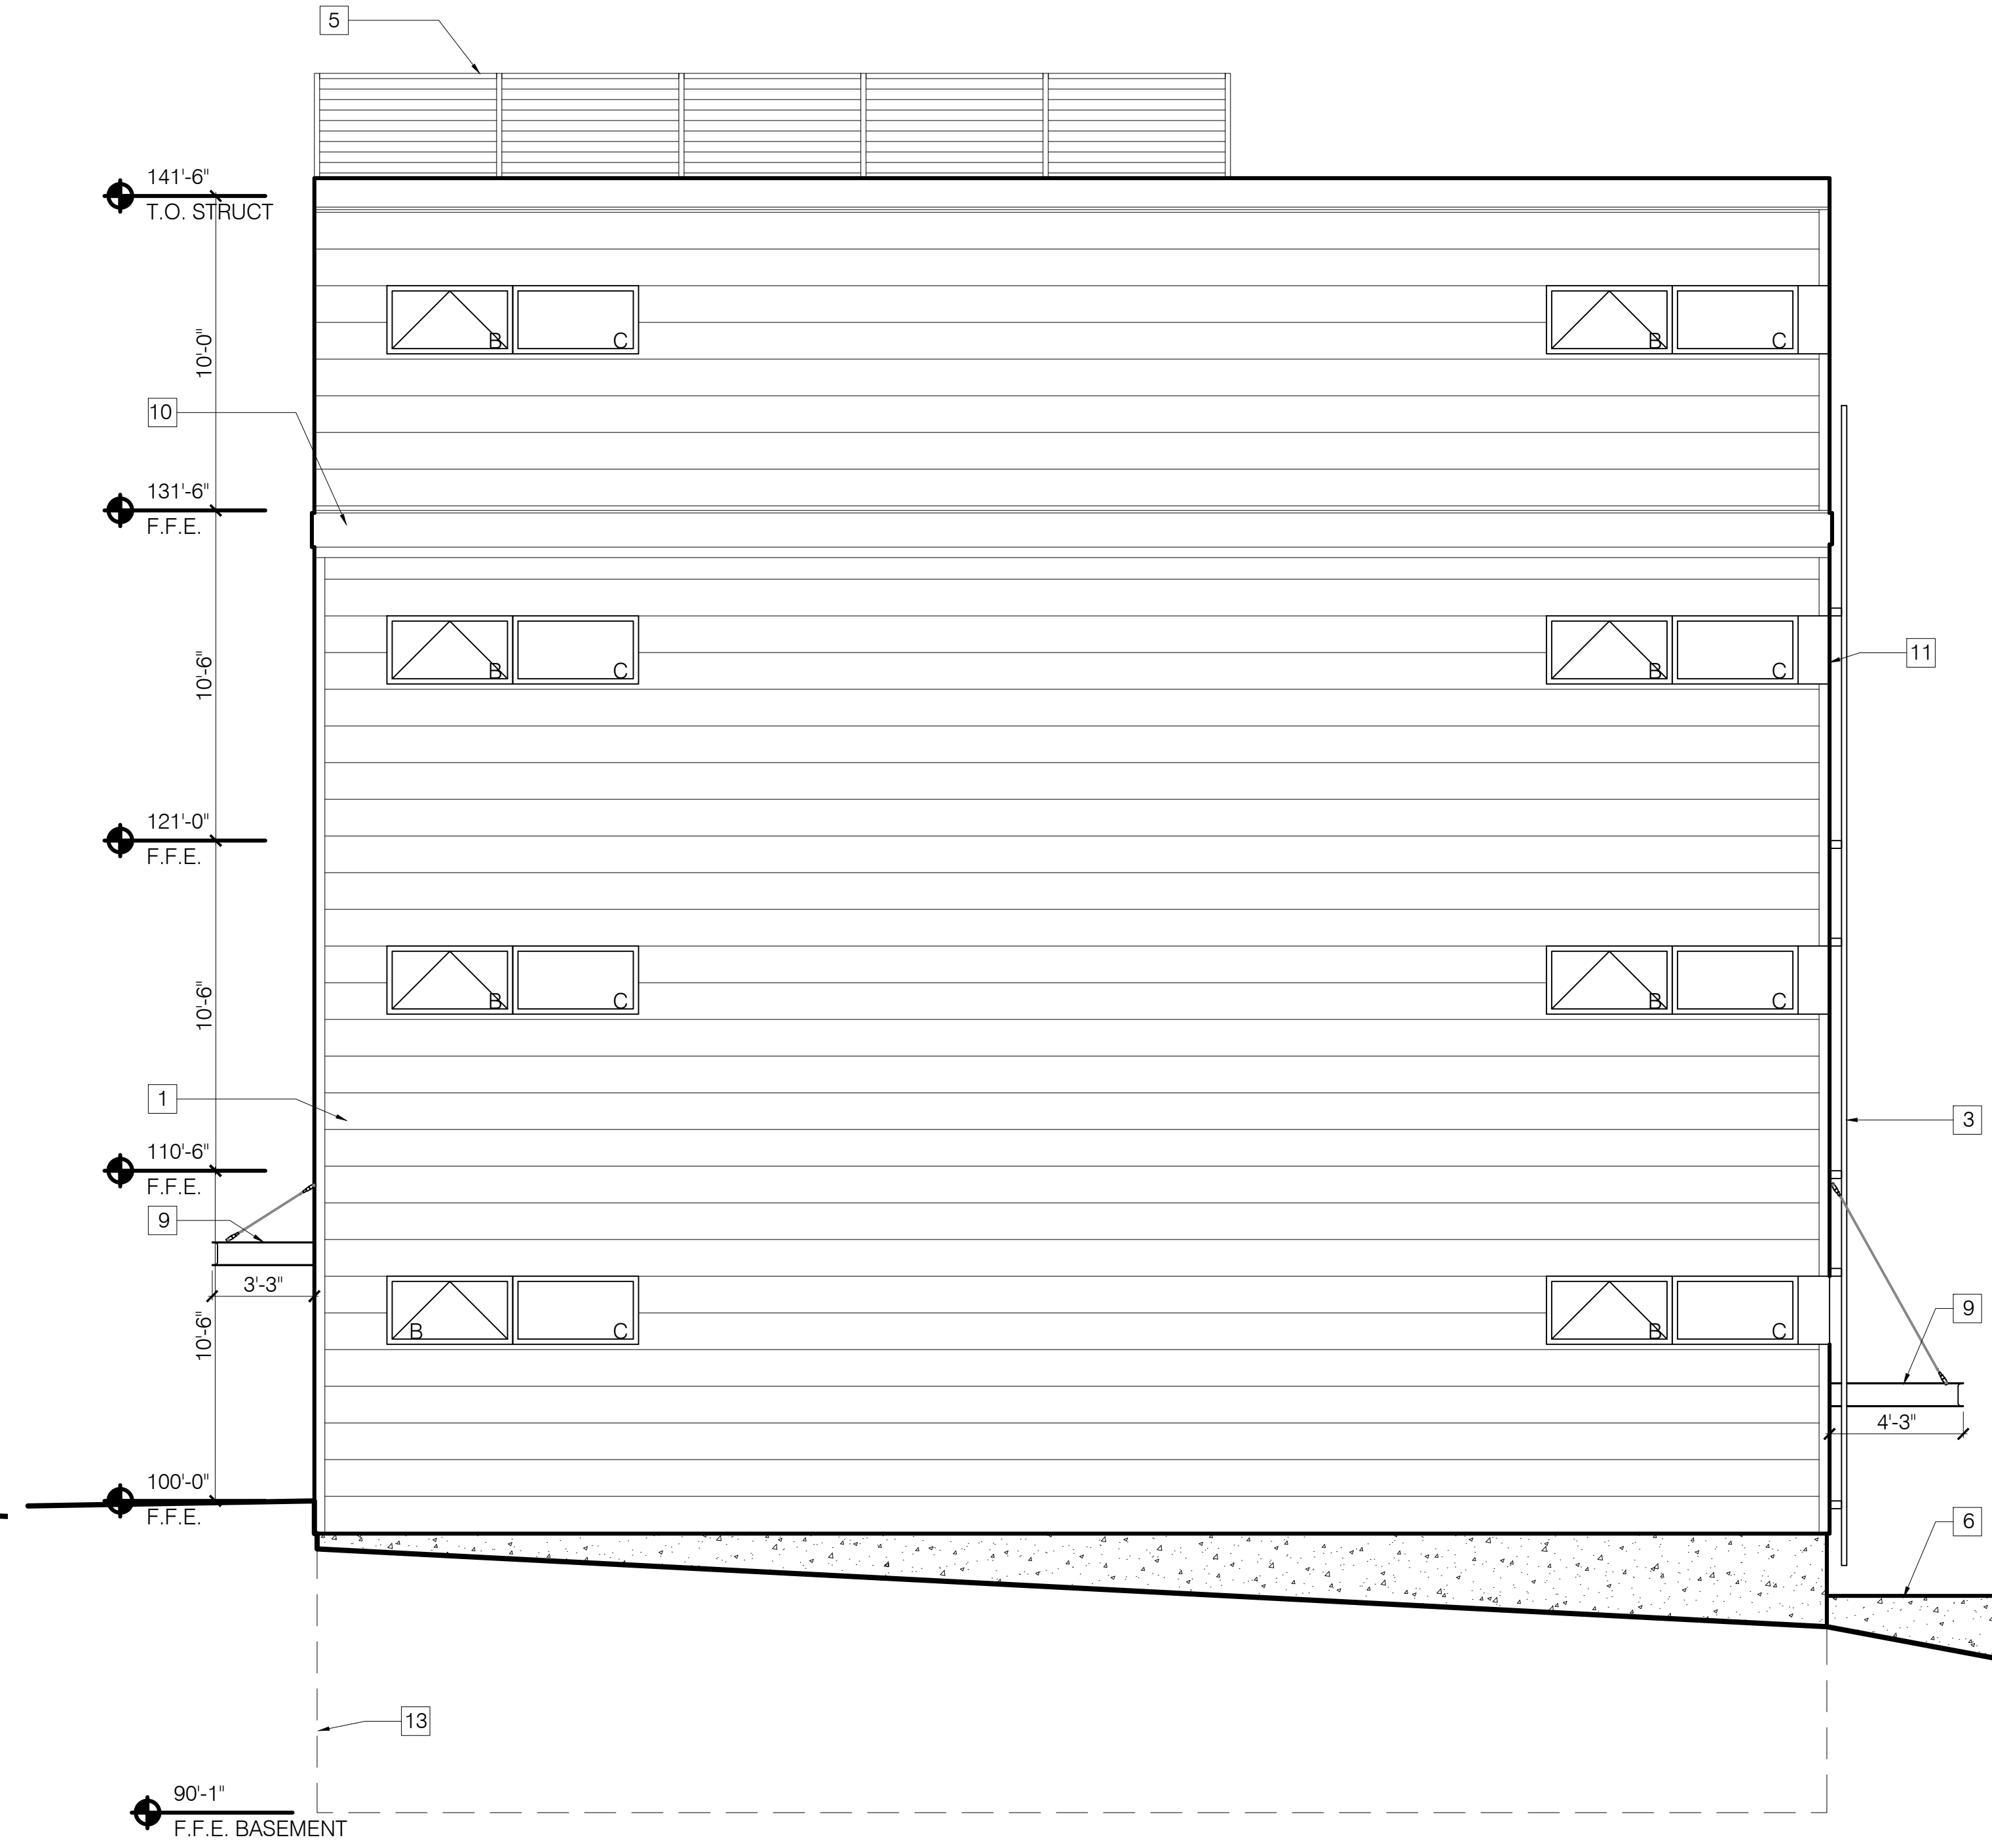

2 SOUTH ELEVATION
SCALE: 1/4" = 1'-0"