
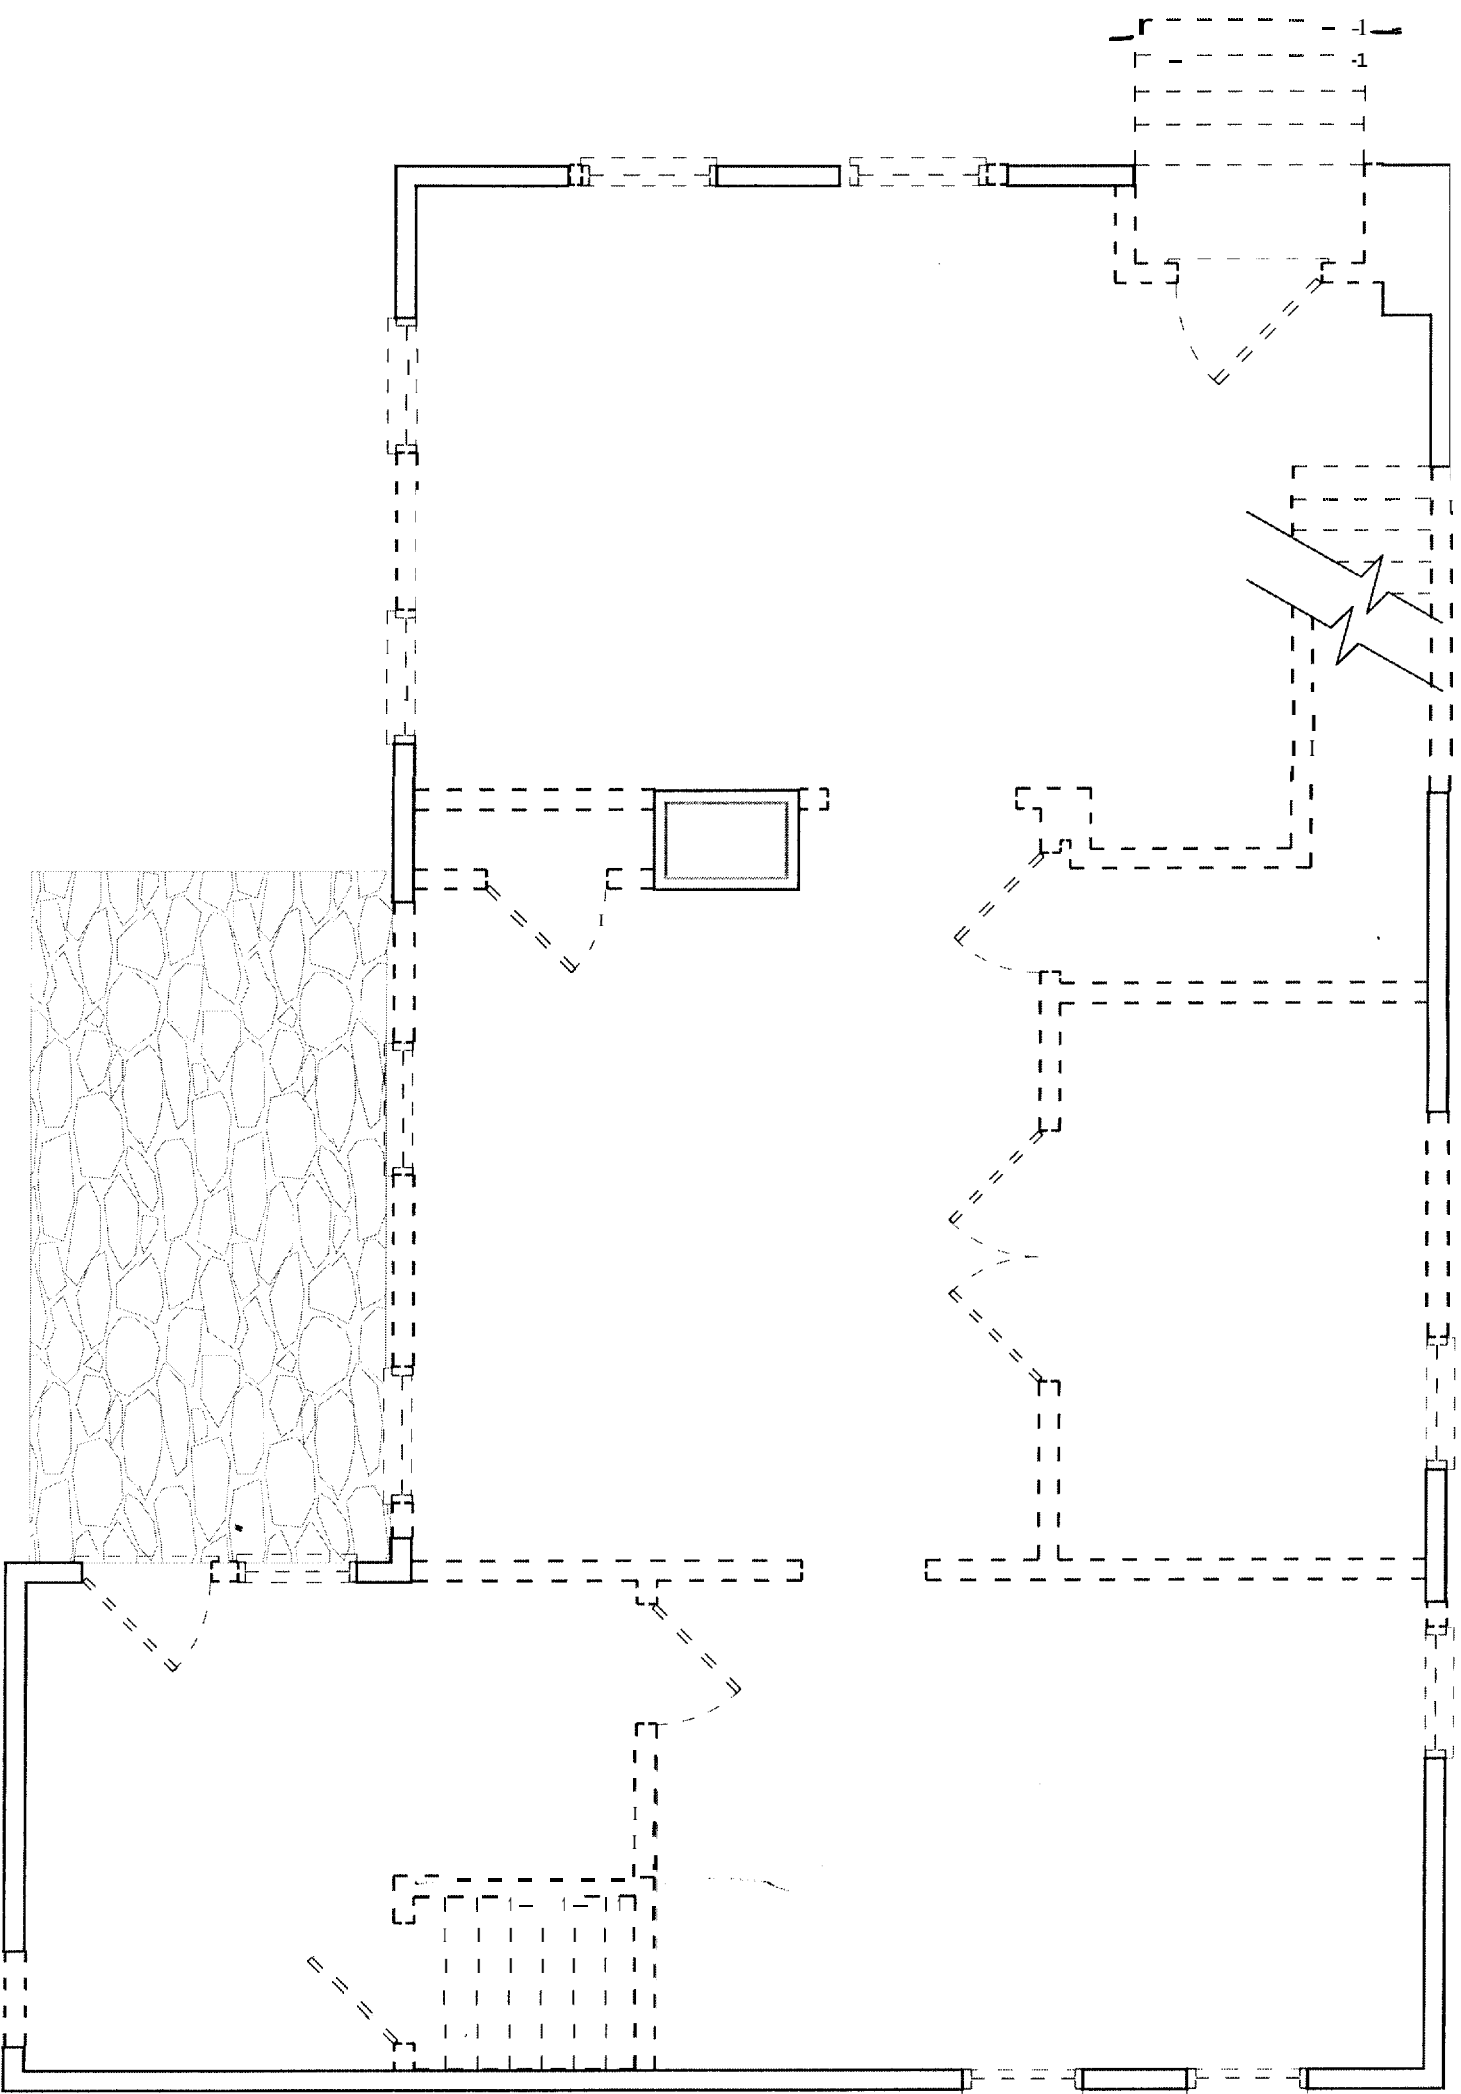


1

FIRST FLOOR DEMOLITION PLAN

SCALE: 1/4" = 1'-0"

Dotted Line - 



D1

MOSKIN-SALZBERG RESIDENCE

PORTLAND, ME

JESSE THOMPSON  
92 CONCORD ST  
PORTLAND, ME  
04103

(207) 253-1851


DATE: SEPTEMBER 12, 2005

SCALE:

STATUS: BUILDING PERMIT

NOT FOR CONSTRUCTION


**1** SECOND FLOOR DEMOLITION PLAN  
SCALE: 1/4" = 1'-0"

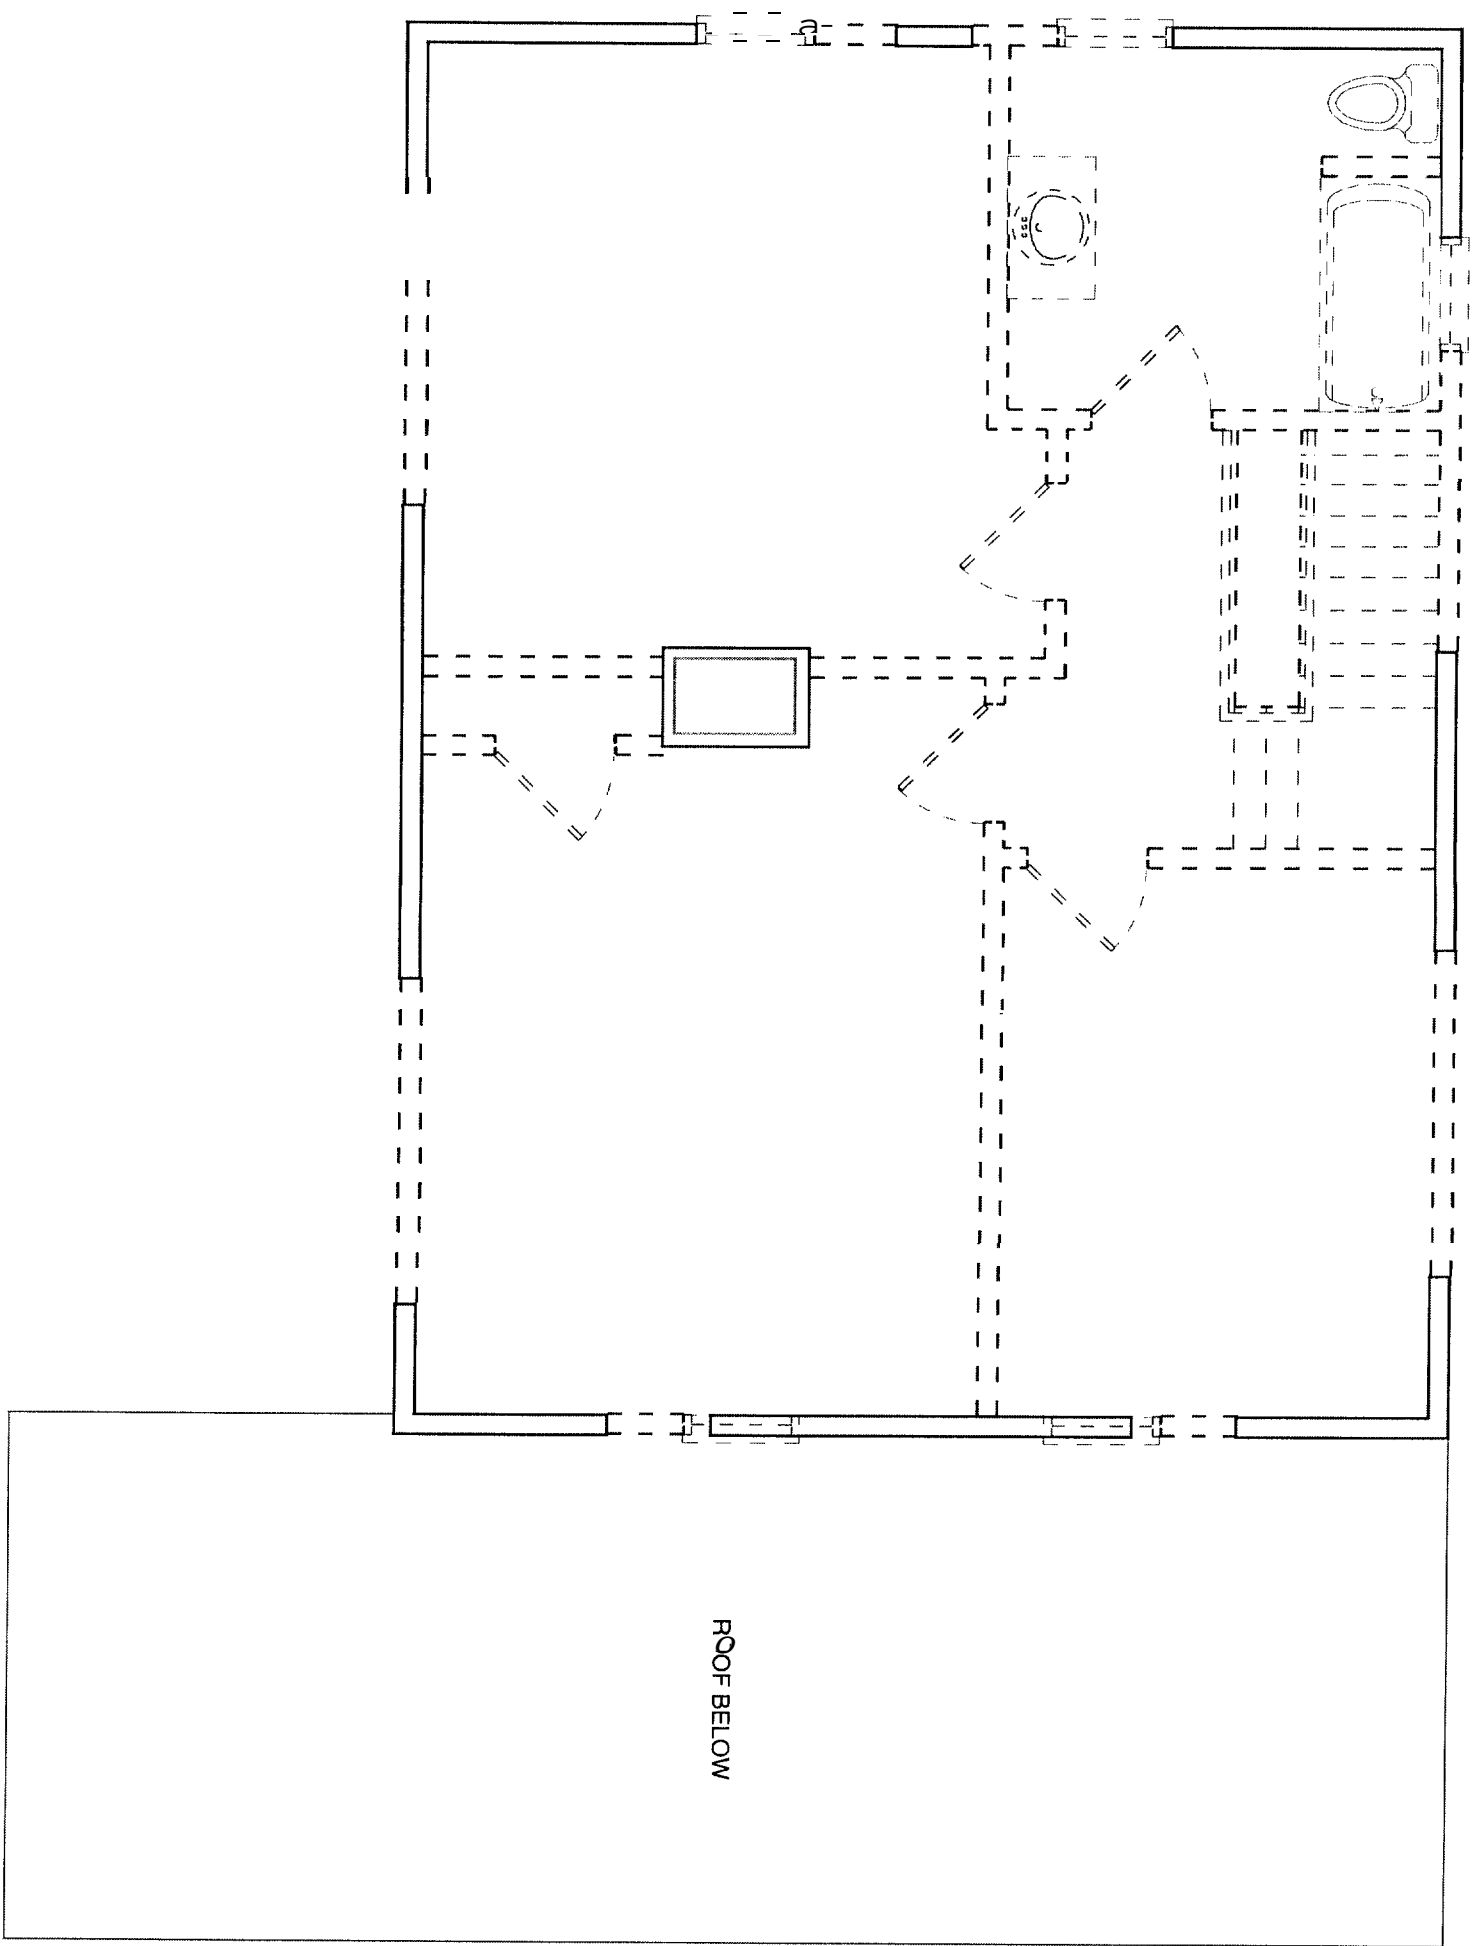

**D2**

**MOSKIN-SALZBERG RESIDENCE**  
PORTLAND, ME

JESSE THOMPSON  
92 CONCORD ST  
PORTLAND, ME  
04103

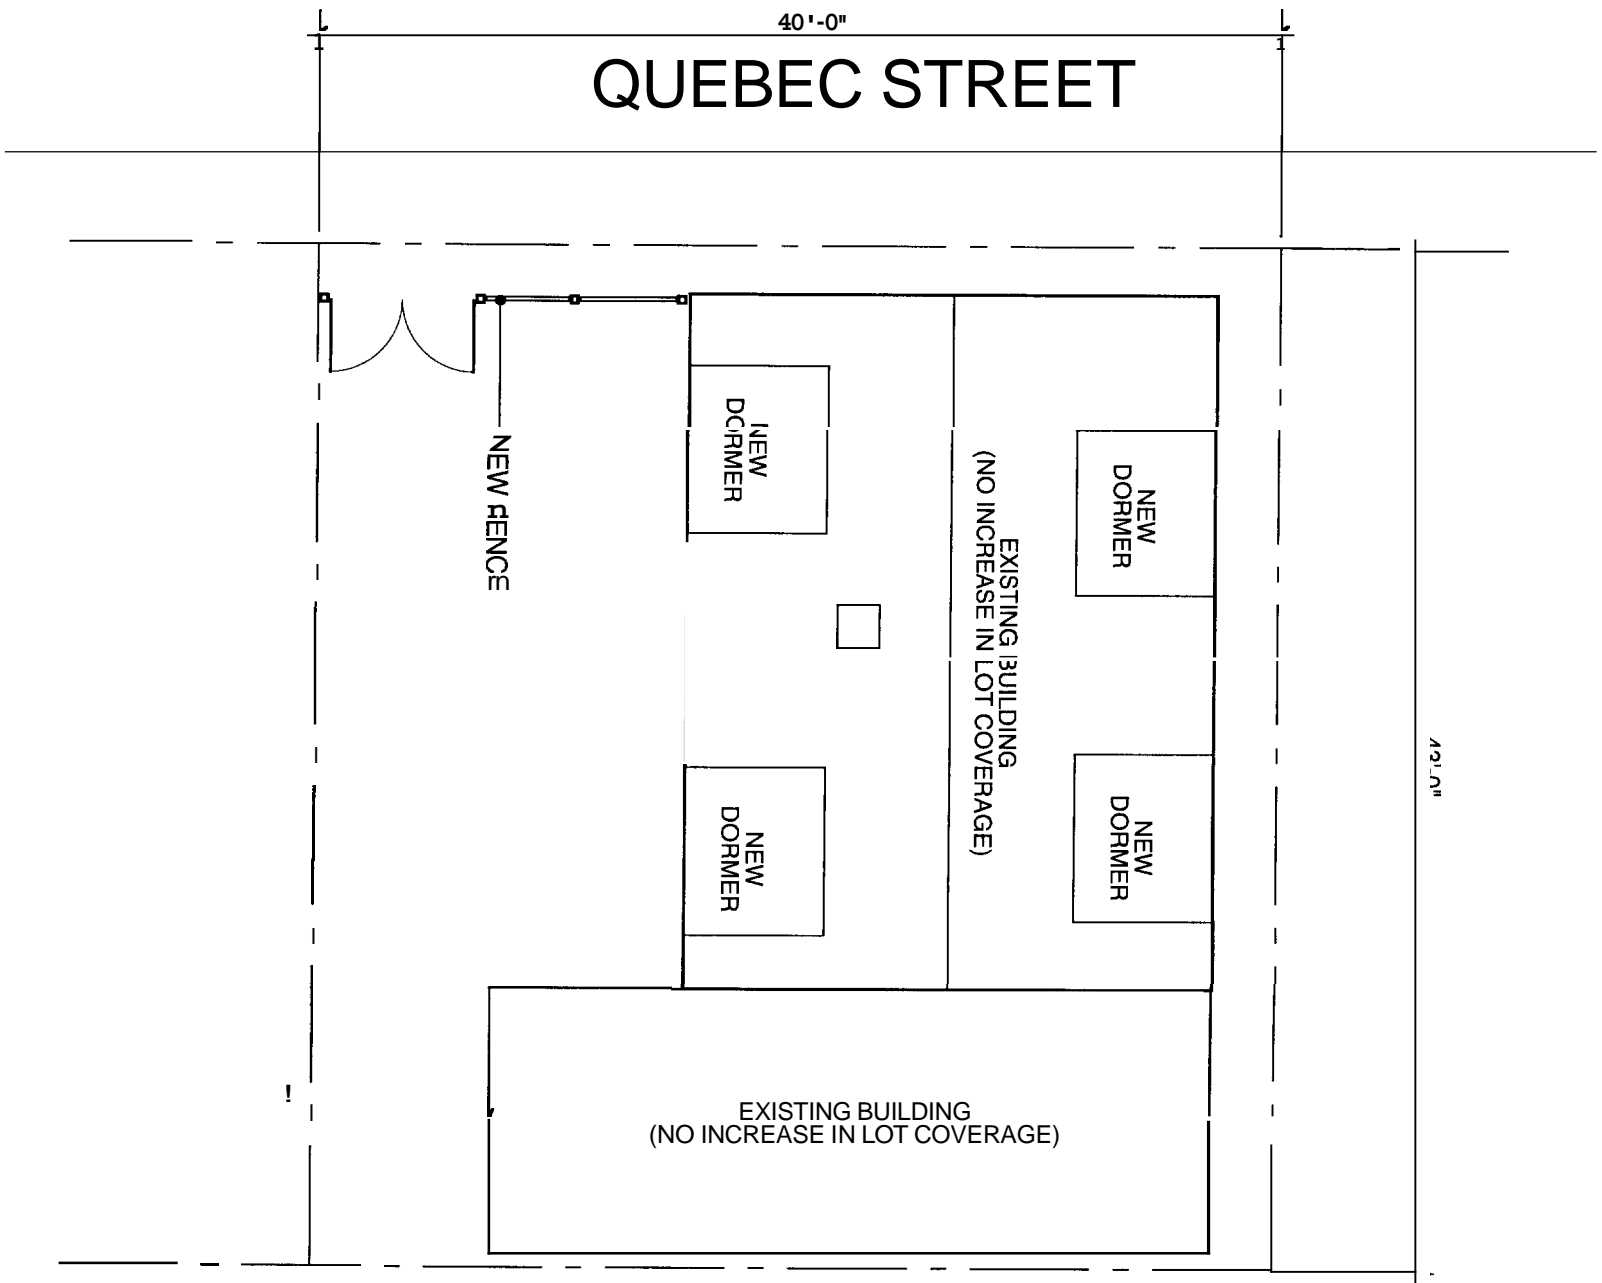

**ZONING:**

LOT SIZE: 1,720 SF  
 CURRENT LOT COVERAGE: 972 SF (56%)  
 PROPOSED LOT COVERAGE: 972 SF (56%)

*RL6 Zone  
 Existing 2nd FL knee walls  
 4' at exterior wall  
 Dormers add no SF.*



**A0**


**MOSKIN-SALZBERG RESIDENCE**

PORTLAND, ME

JESSE THOMPSON  
 92 CONCORD ST  
 PORTLAND, ME  
 04103

(207) 253-1851

KEY	
	NEW WALL
	EXISTING WALL

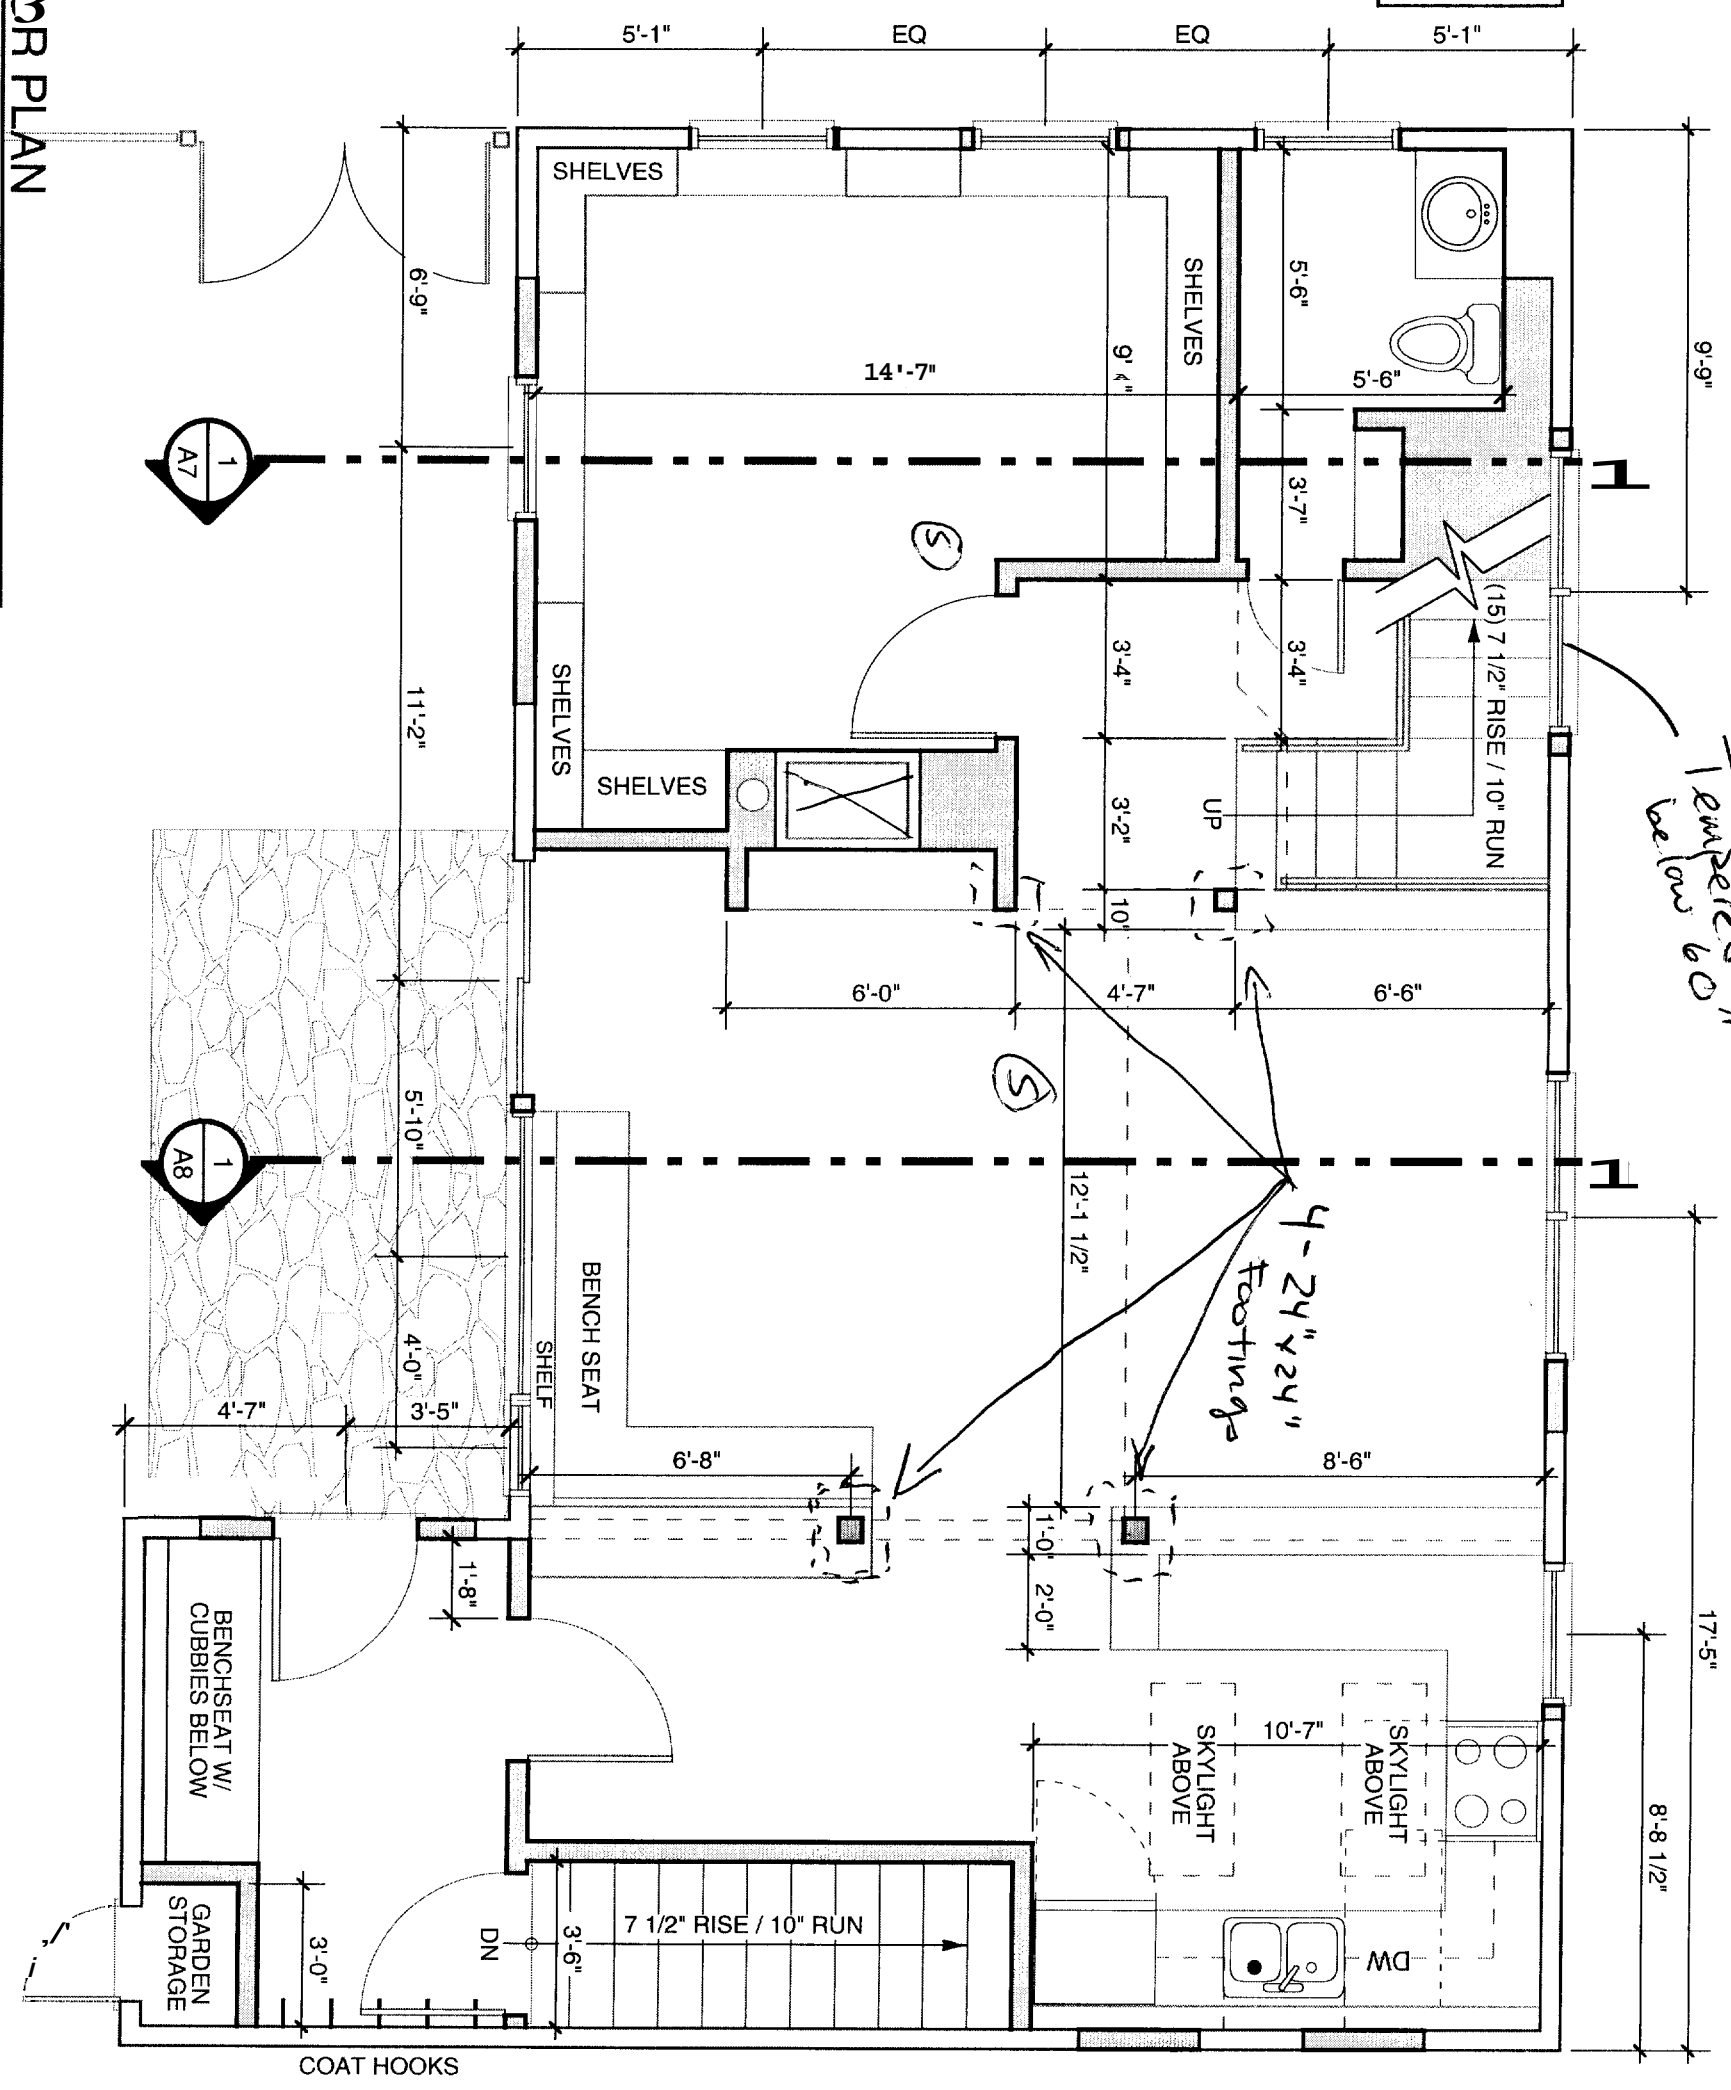

**1** FIRST FLOOR PLAN  
SCALE: 1/4" = 1'-0"

1  
A7

1  
A8

**A1**


**MOSKIN-SALZBERG RESIDENCE**

PORTLAND, ME

JESSE THOMPSON  
92 CONCORD ST  
PORTLAND, ME  
04103

(207) 253-1851

KEY	
	NEW WALL
	EXISTING WALL

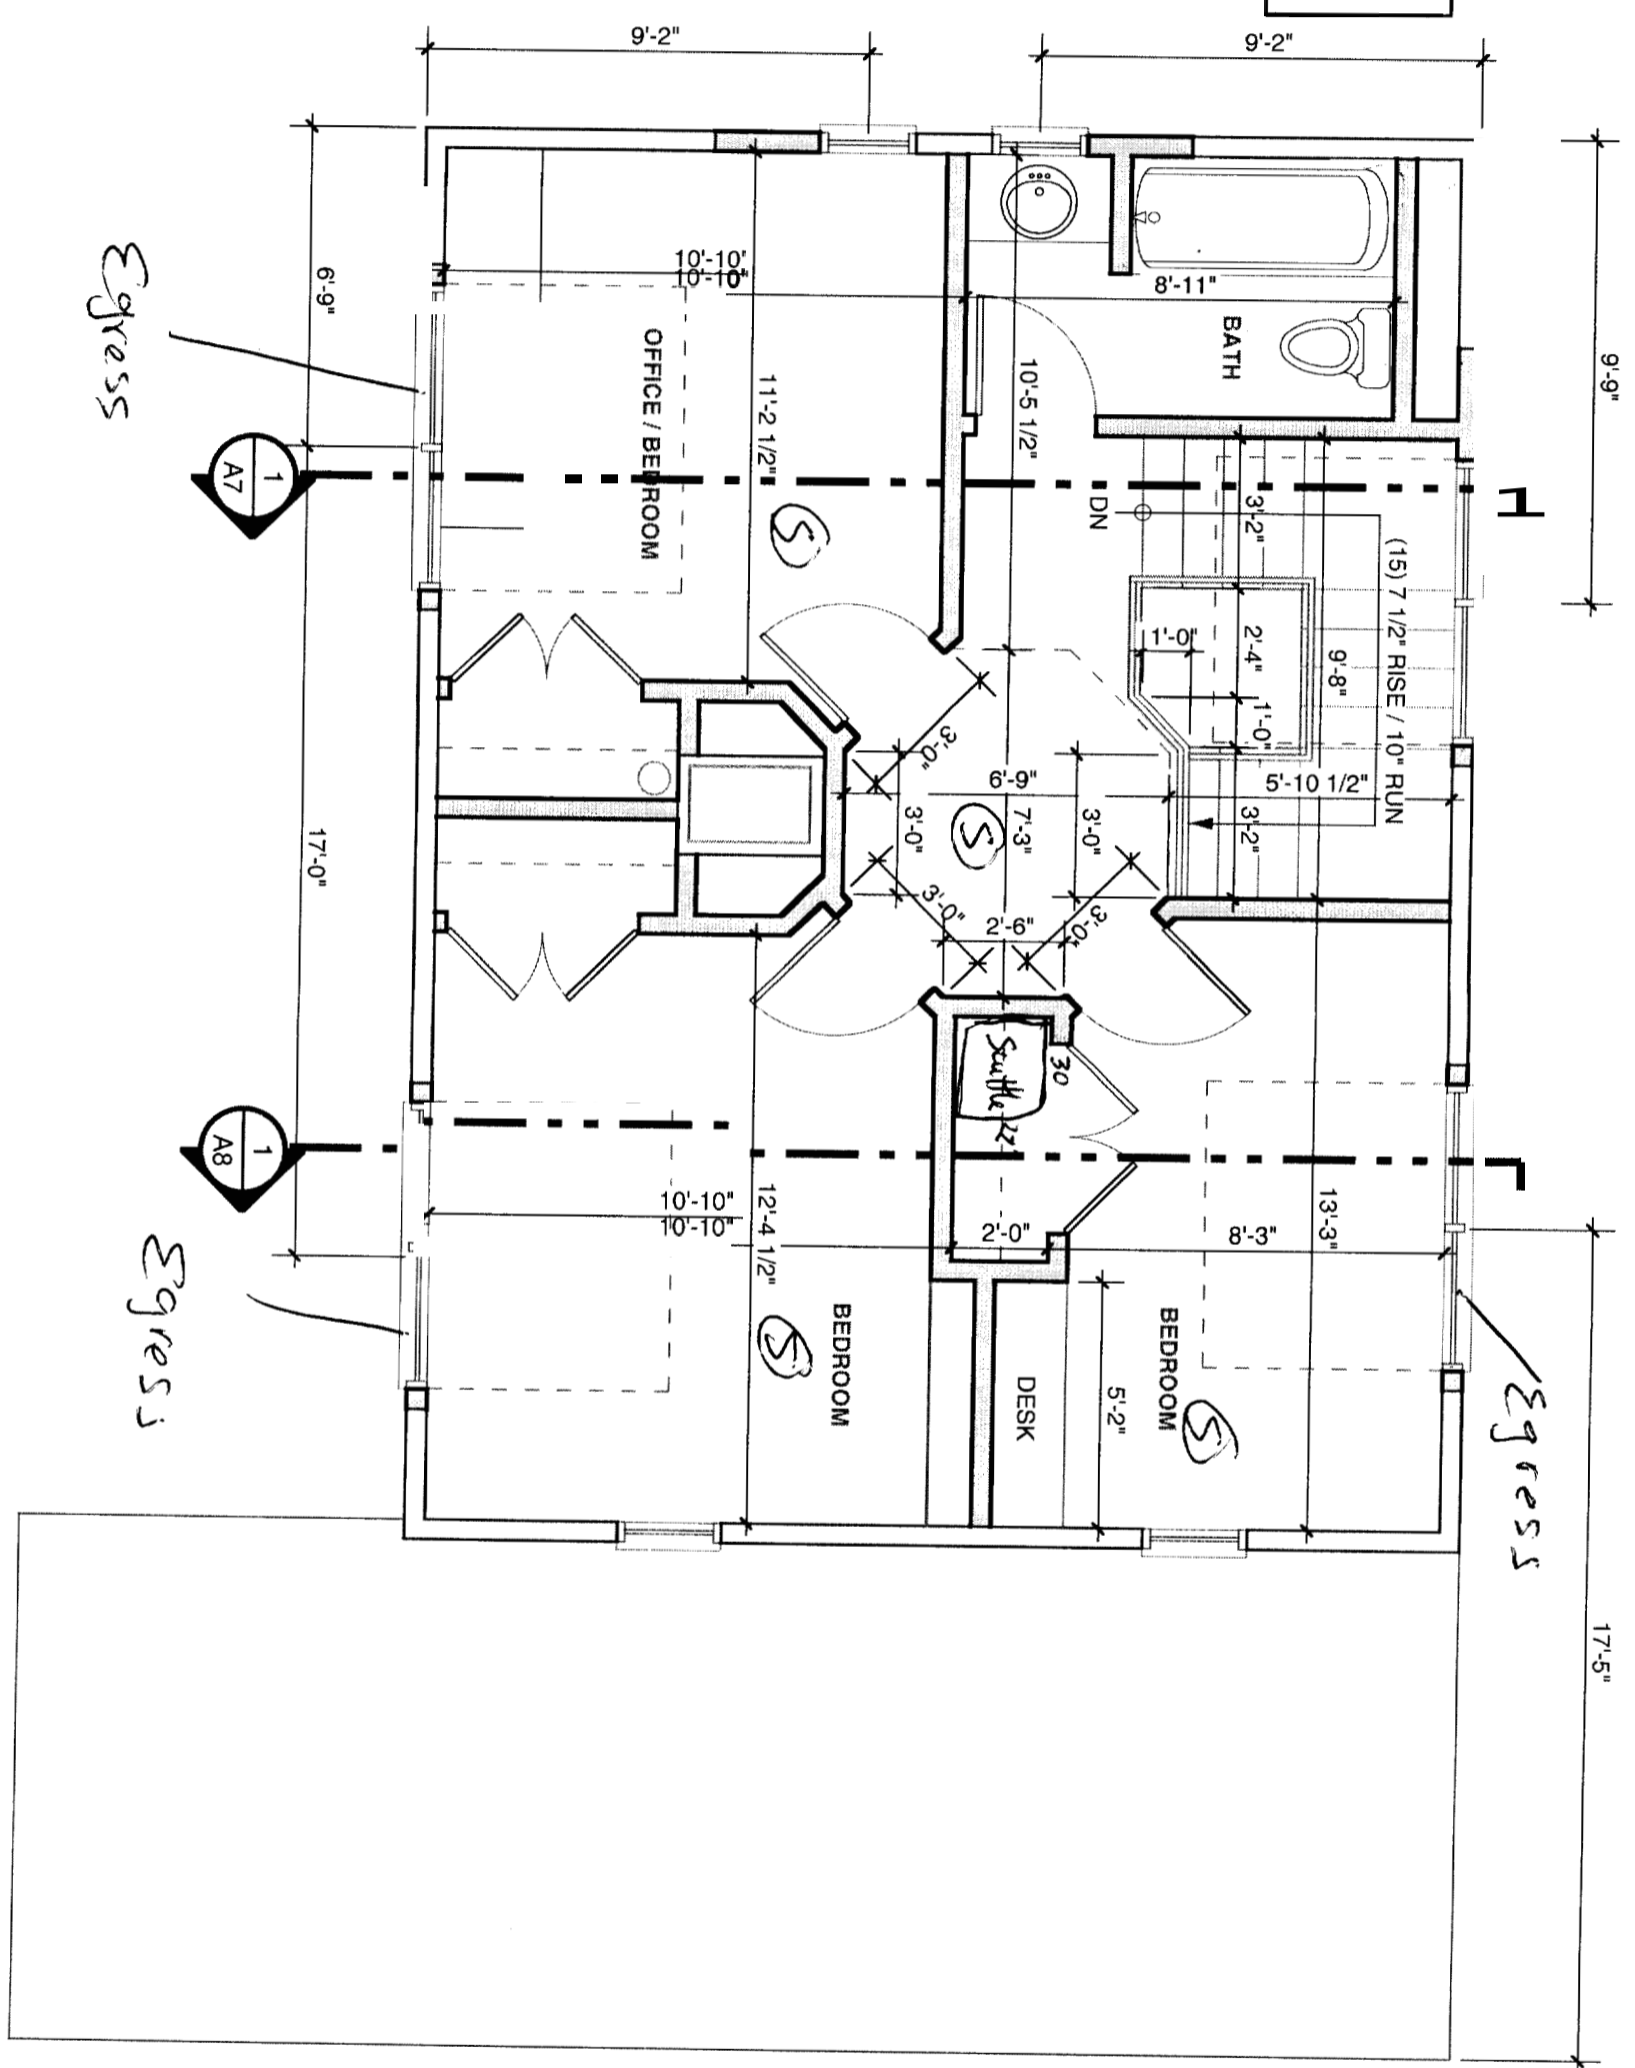

**1** SECOND FLOOR PLAN  
SCALE: 1/4" = 1'-0"

**A2**

**MOSKIN-SALZBERG RESIDENCE**  
PORTLAND, ME

**JESSE THOMPSON**  
92 CONCORD ST  
PORTLAND, ME  
04103


DATE: SEPTEMBER 12, 2005

SCALE:

STATUS: BUILDING PERMIT

NOT FOR CONSTRUCTION

(207) 253-1851

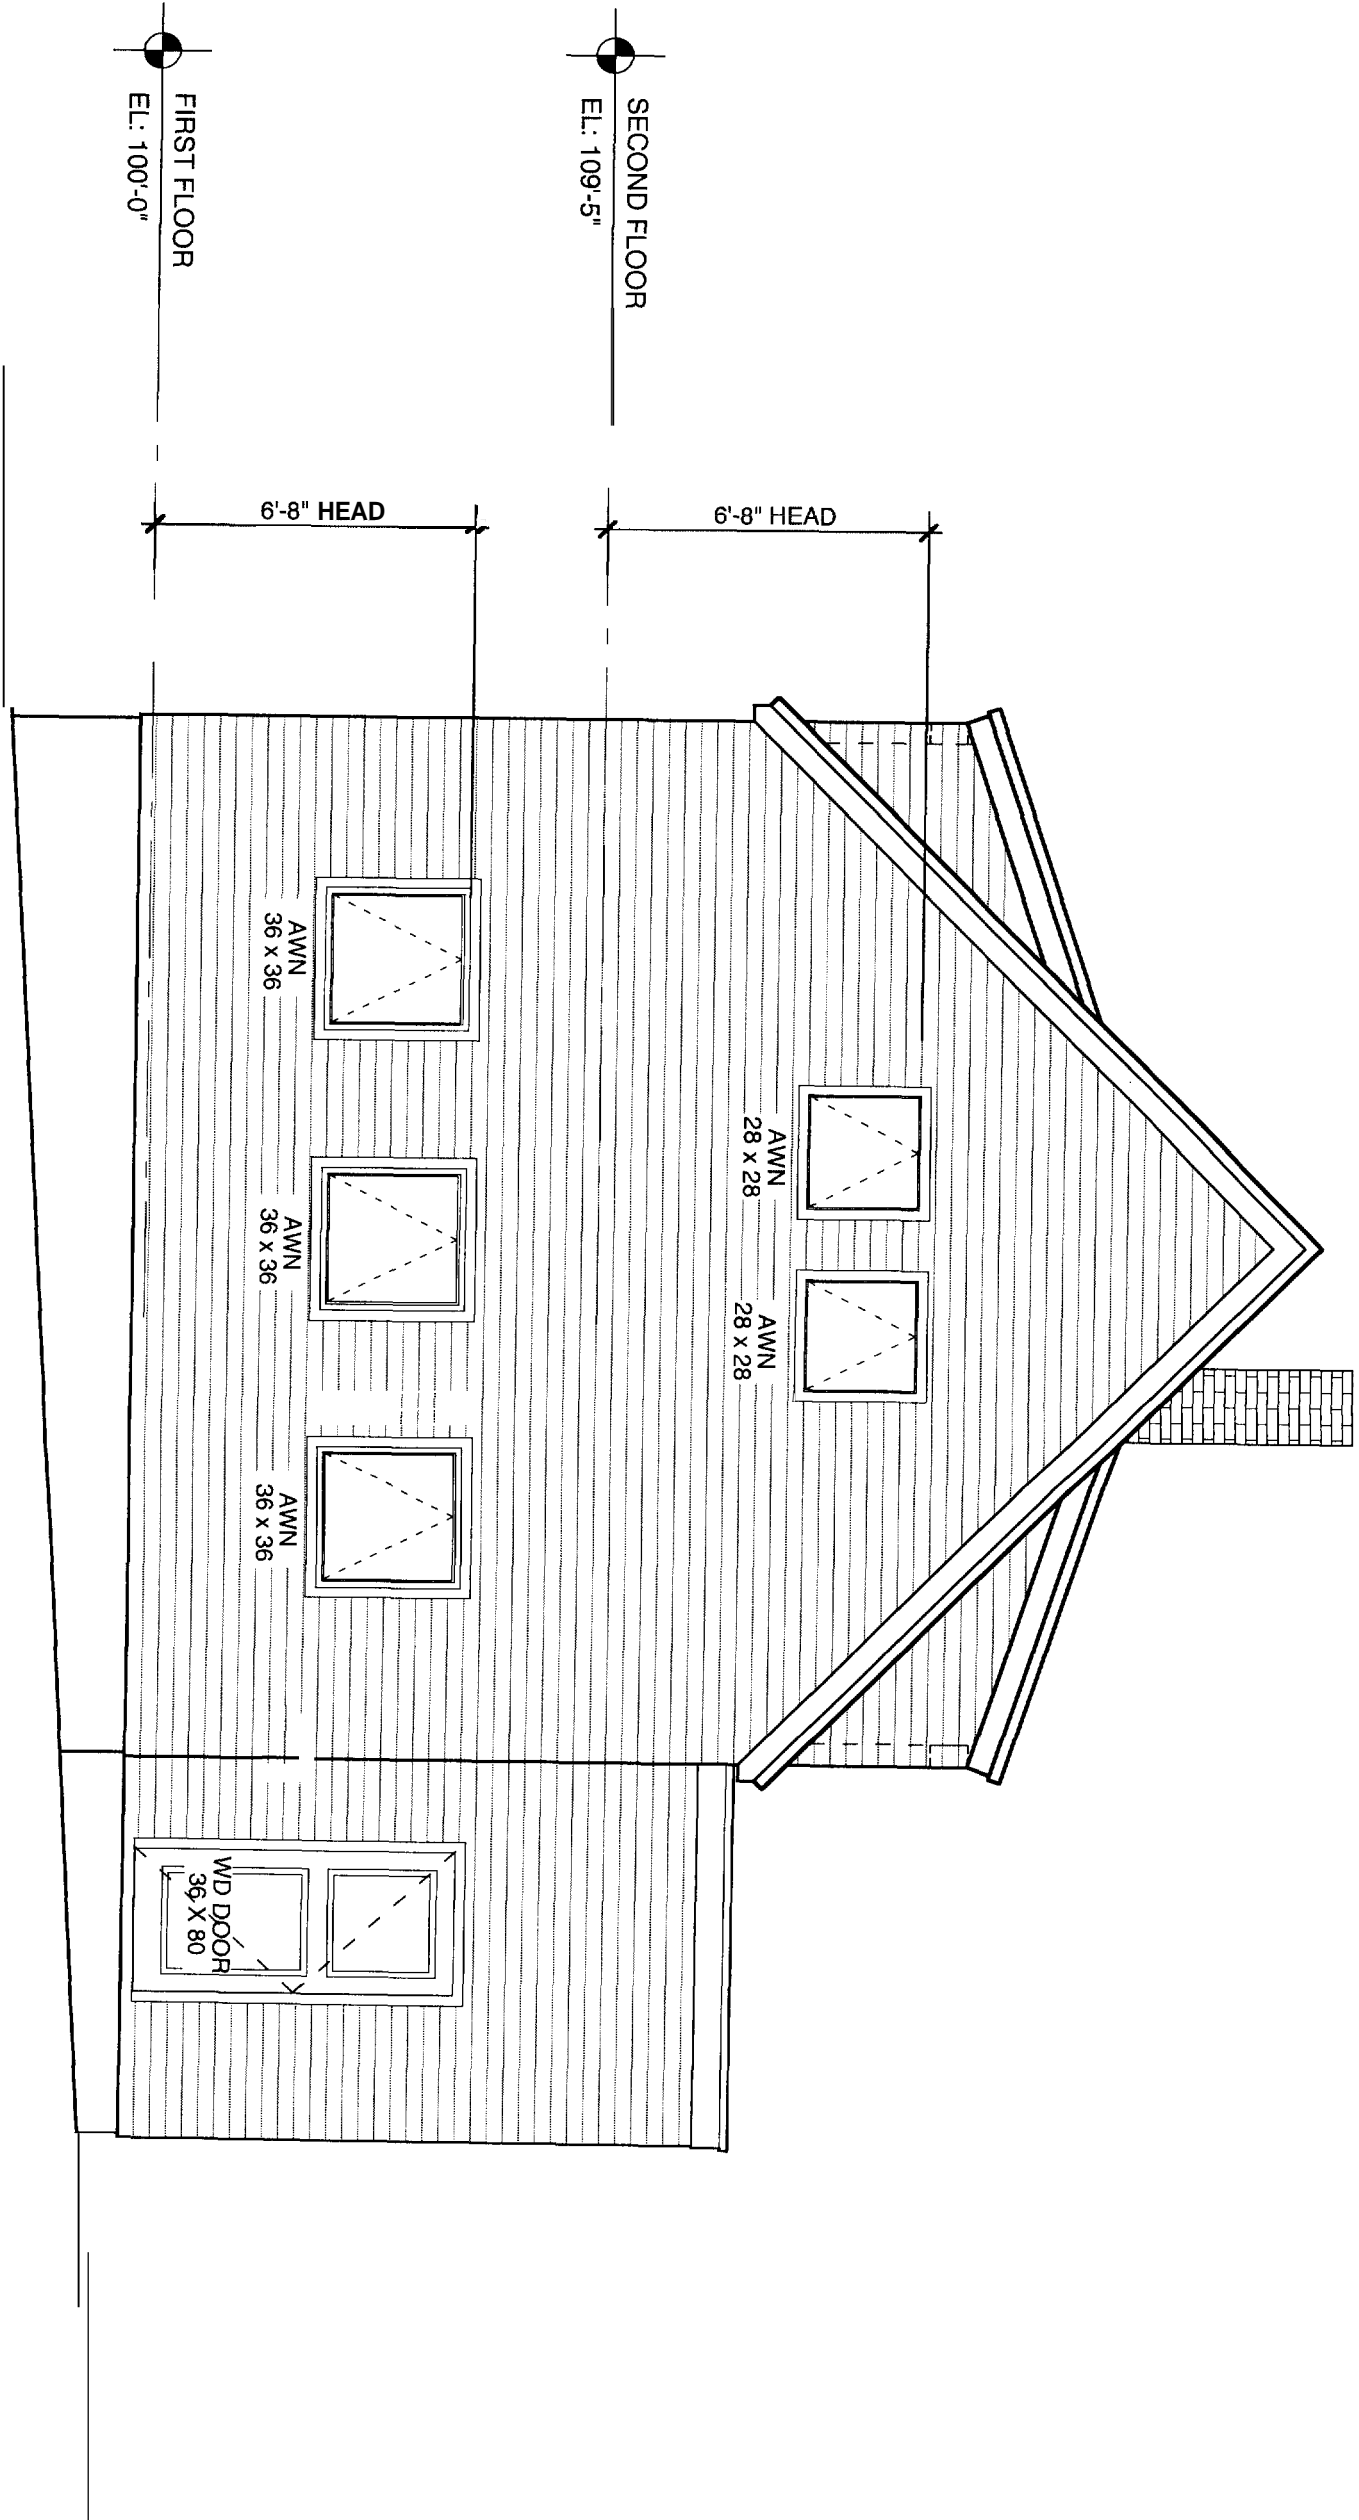

**1** WEST ELEVATION  
SCALE: 1/4" = 1'-0"

**A3**

**MOSKIN-SALZBERG RESIDENCE**

PORTLAND, ME

JESSE THOMPSON  
92 CONCORD ST  
PORTLAND, ME  
04103


DATE: SEPTEMBER 12, 2005

SCALE:

STATUS: BUILDING PERMIT

NOT FOR CONSTRUCTION

(207) 253-1851

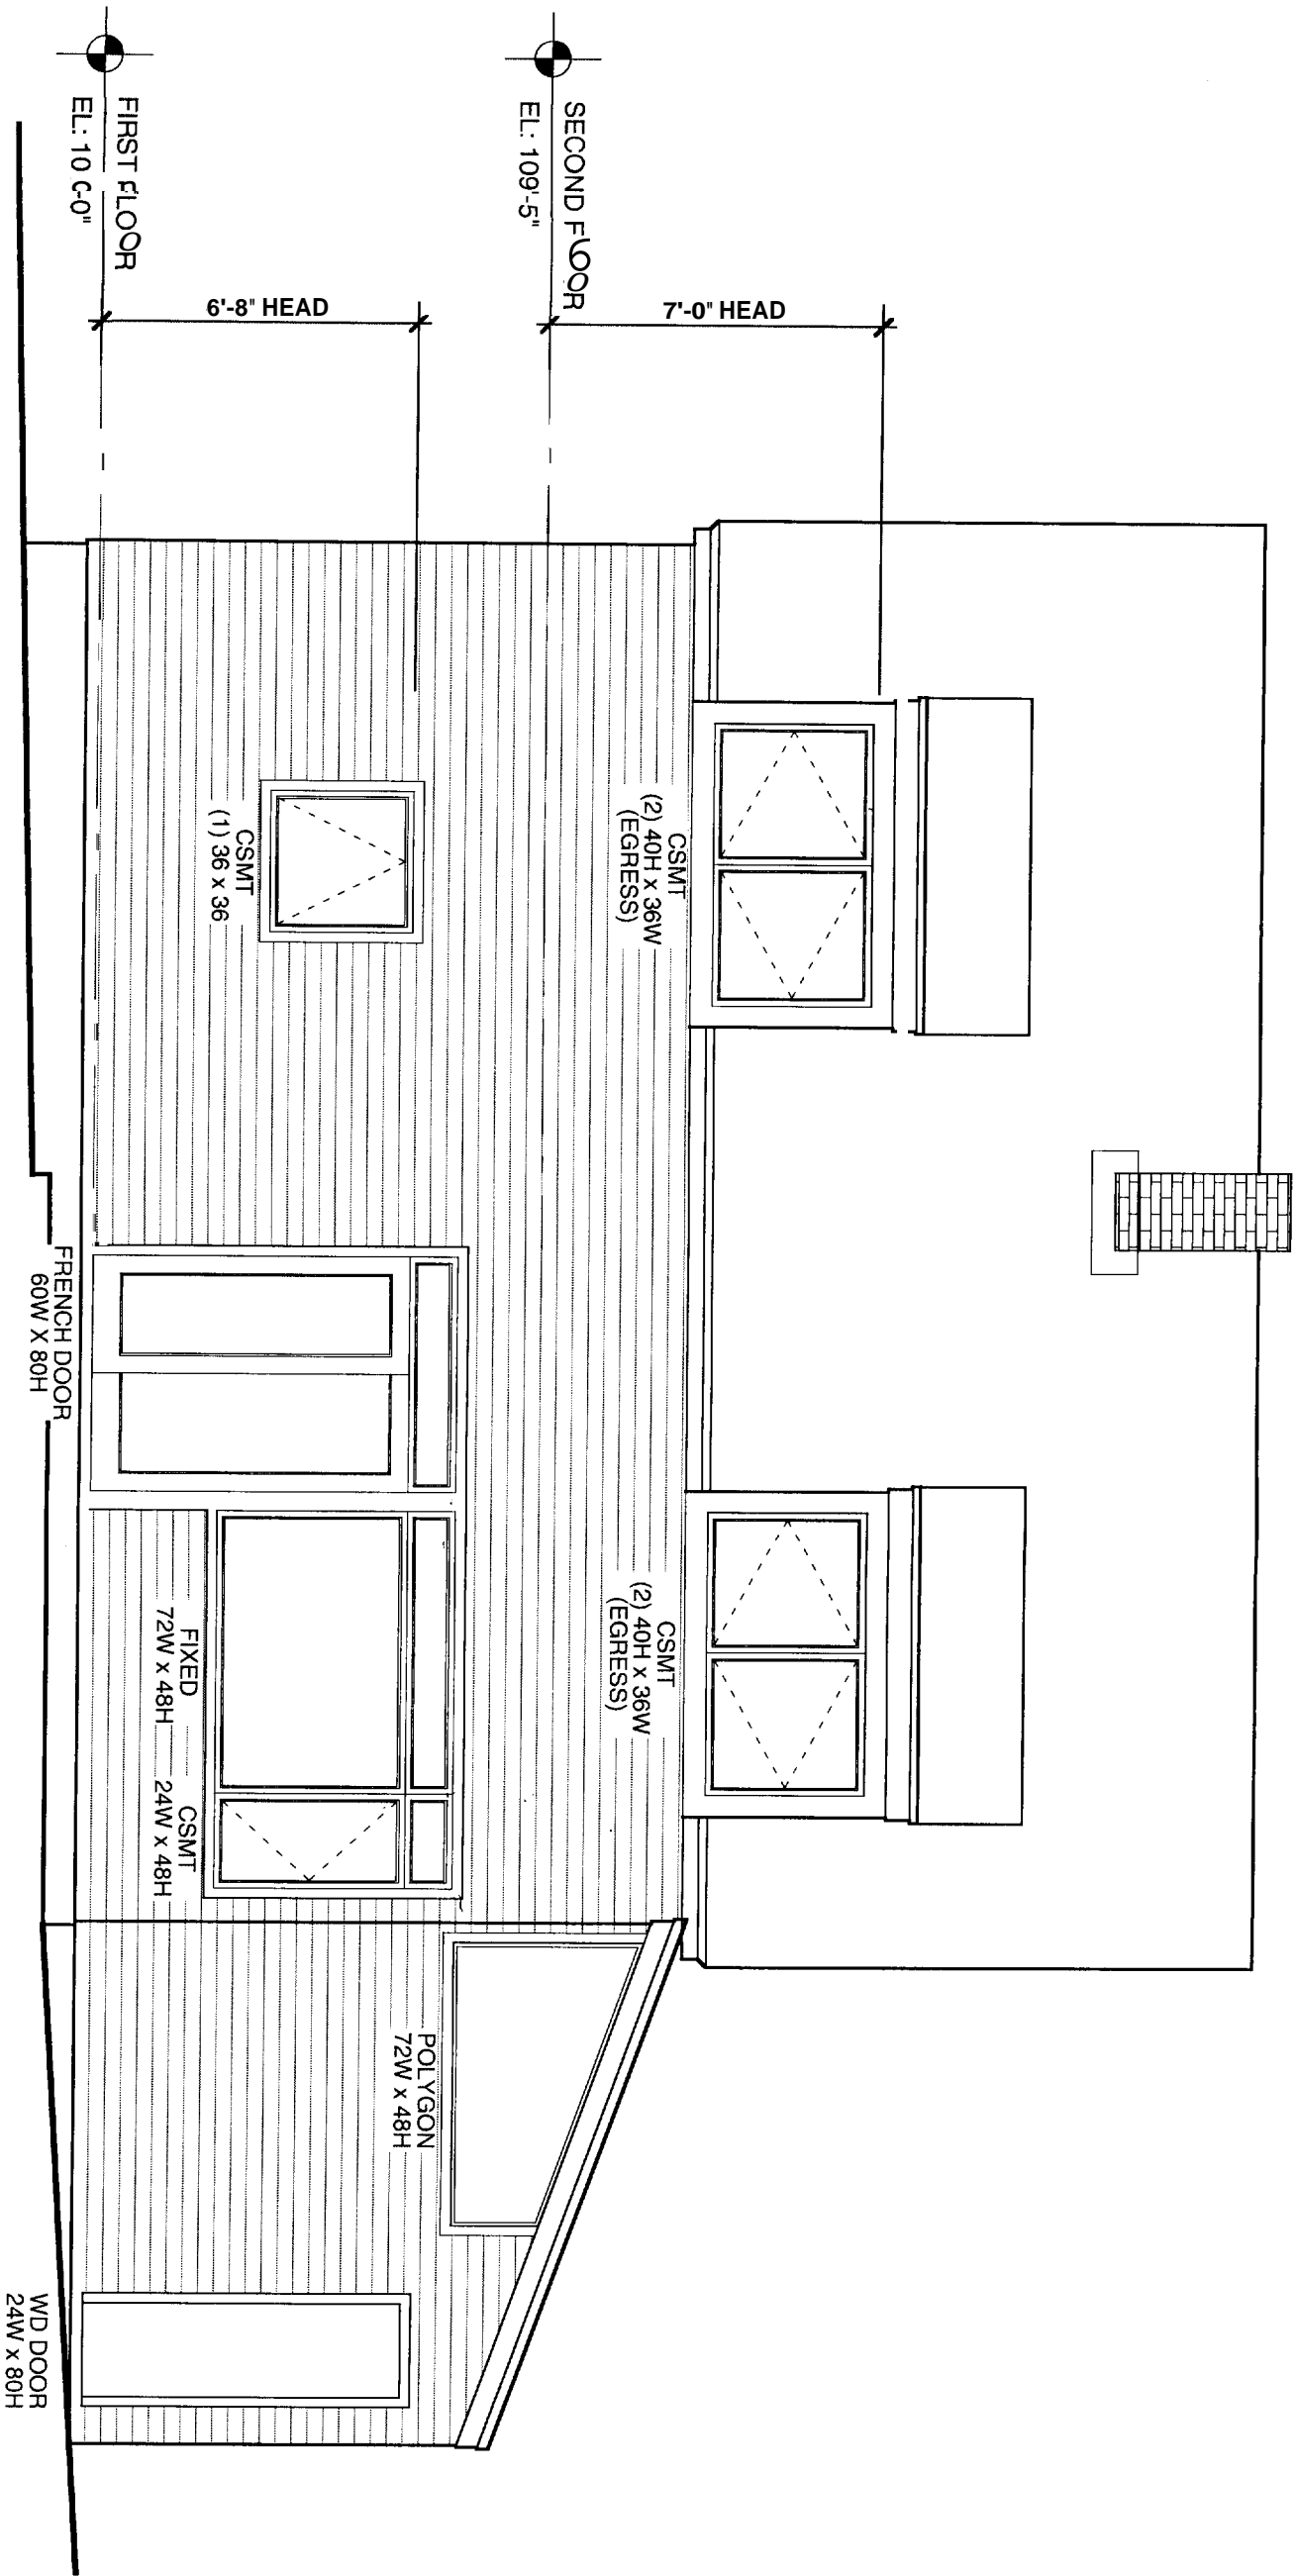

1

**SOUTH ELEVATION**

SCALE: 1/4" = 1'-0"

**A4**

**MOSKIN-SALZBERG RESIDENCE**

PORTLAND, ME

JESSE THOMPSON  
92 CONCORD ST  
PORTLAND, ME  
04103

(207) 253-1851

DATE: SEPTEMBER 12, 2005

SCALE:

STATUS: BUILDING PERMIT

NOT FOR CONSTRUCTION

SCALE: 1/4" = 1'-0"

EL: 100'-0"

SECOND FLOOR  
EL: 109'-5"

7'-2" HEAD

DBL-HNG  
26 x 41

(CONFIRM A.C. FIT)

DBL-HNG  
26 x 41

SKYLIGHT  
21 X 54

SKYLIGHT  
21 X 54

A5

MOSKIN-SALZBERG RESIDENCE

PORTLAND, ME

DATE: SEPTEMBER 12, 2005

SCALE:

STATUS: BUILDING PERMIT


NOT FOR CONSTRUCTION

JESSE THOMPSON  
92 CONCORD ST  
PORTLAND, ME  
04103

(207) 253-1851



**1** NORTH ELEVATION  
SCALE: 1/4" = 1'-0"

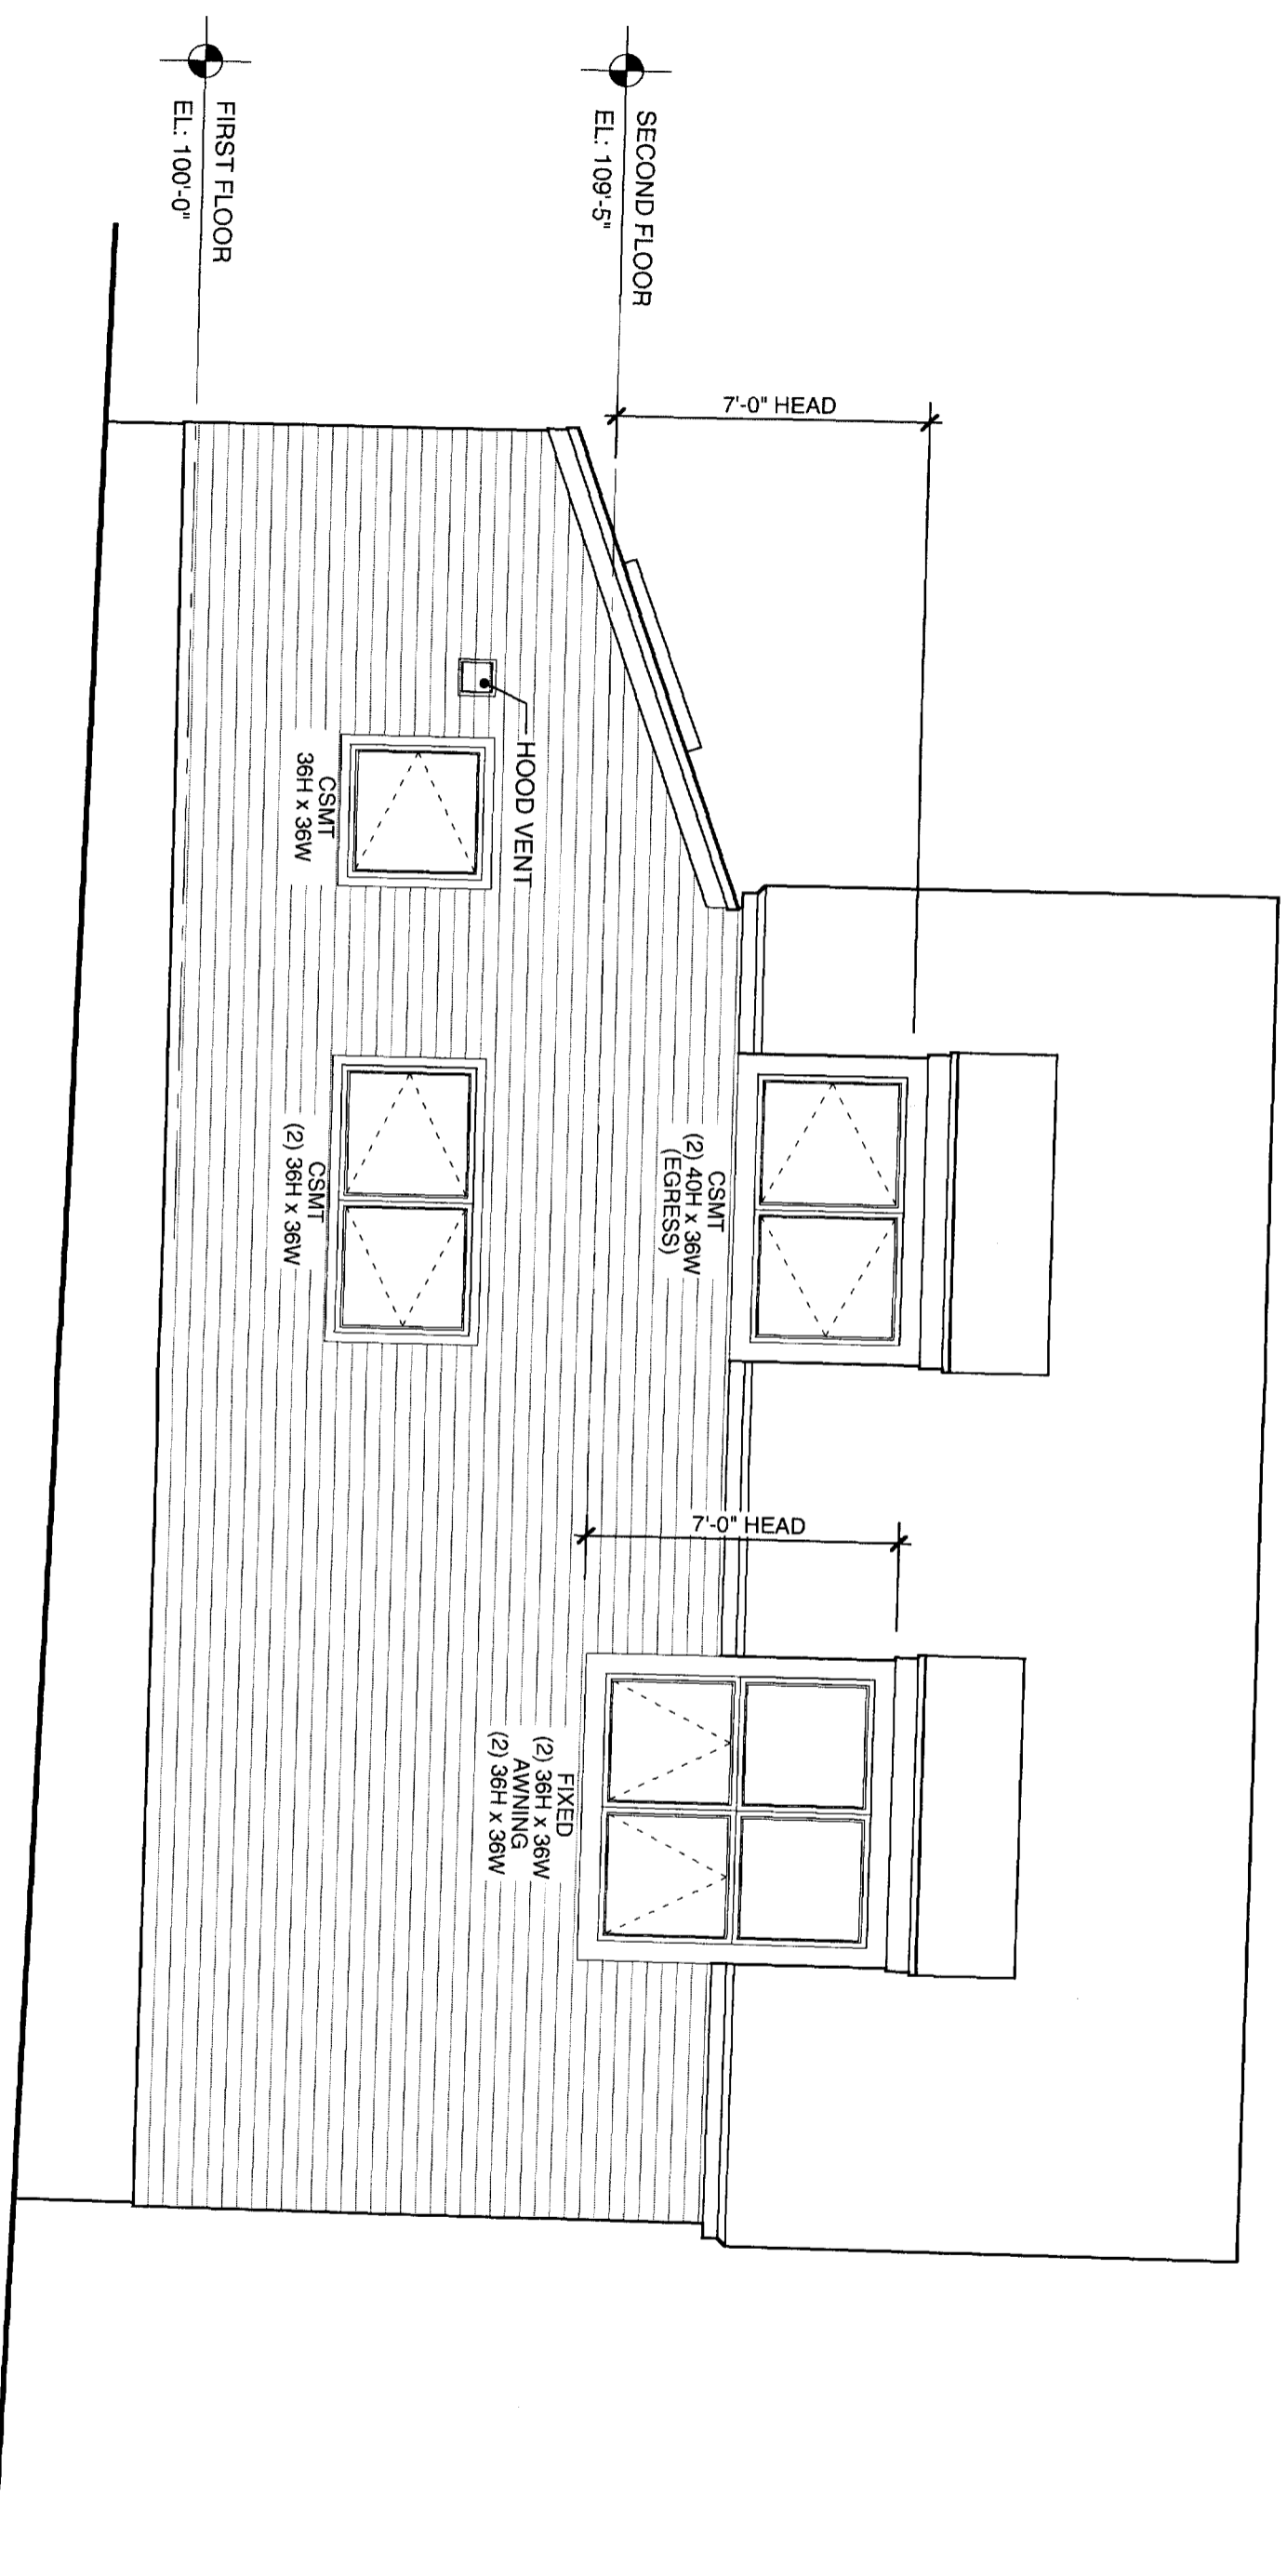

**A6**

**MOSKIN-SALZBERG RESIDENCE**  
PORTLAND, ME

JESSE THOMPSON  
92 CONCORD ST  
PORTLAND, ME  
04103

DATE: SEPTEMBER 12, 2005


SCALE:

STATUS: BUILDING PERMIT

NOT FOR CONSTRUCTION

(207) 253-1851

**1** NORTH-SOUTH SECTION  
 SCALE: 1/4" = 1'-0"

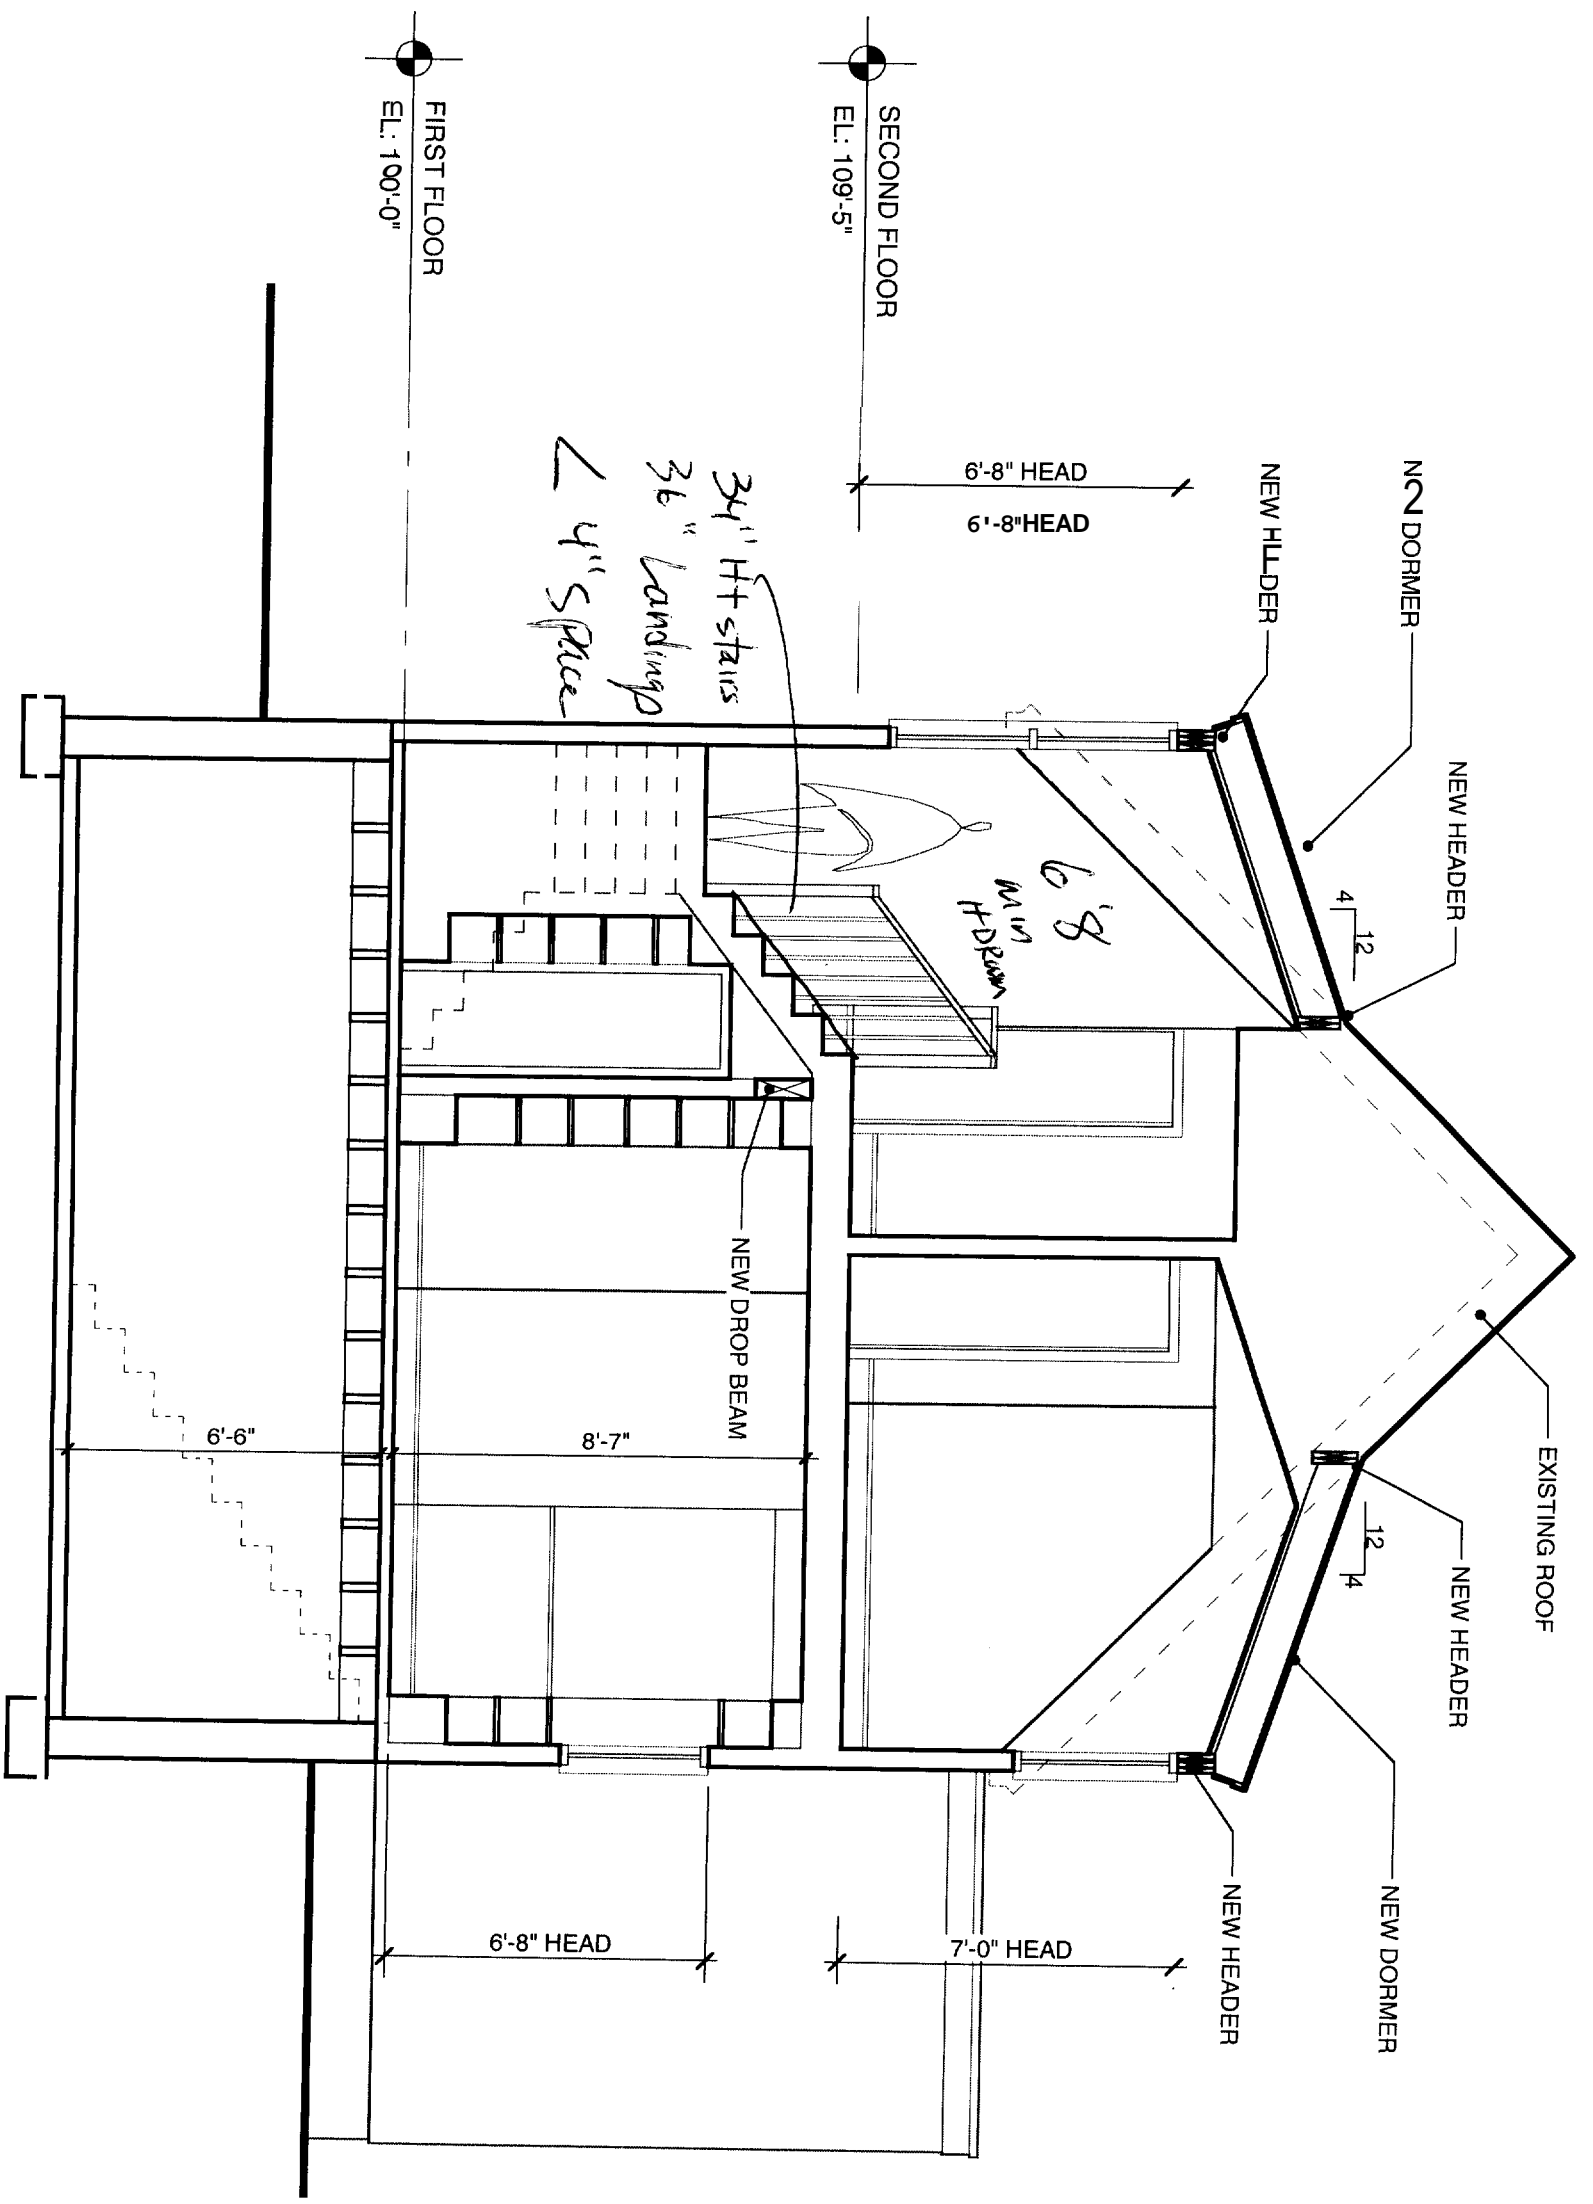

**A7**

**MOSKIN-SALZBERG RESIDENCE**

PORTLAND, ME

JESSE THOMPSON  
 92 CONCORD ST  
 PORTLAND, ME  
 04103

DATE: SEPTEMBER 12, 2005


SCALE:

STATUS: BUILDING PERMIT

NOT FOR CONSTRUCTION

(207) 253-1851

**1** NORTH-SOUTH SECTION  
SCALE: 1/4" = 1'-0"

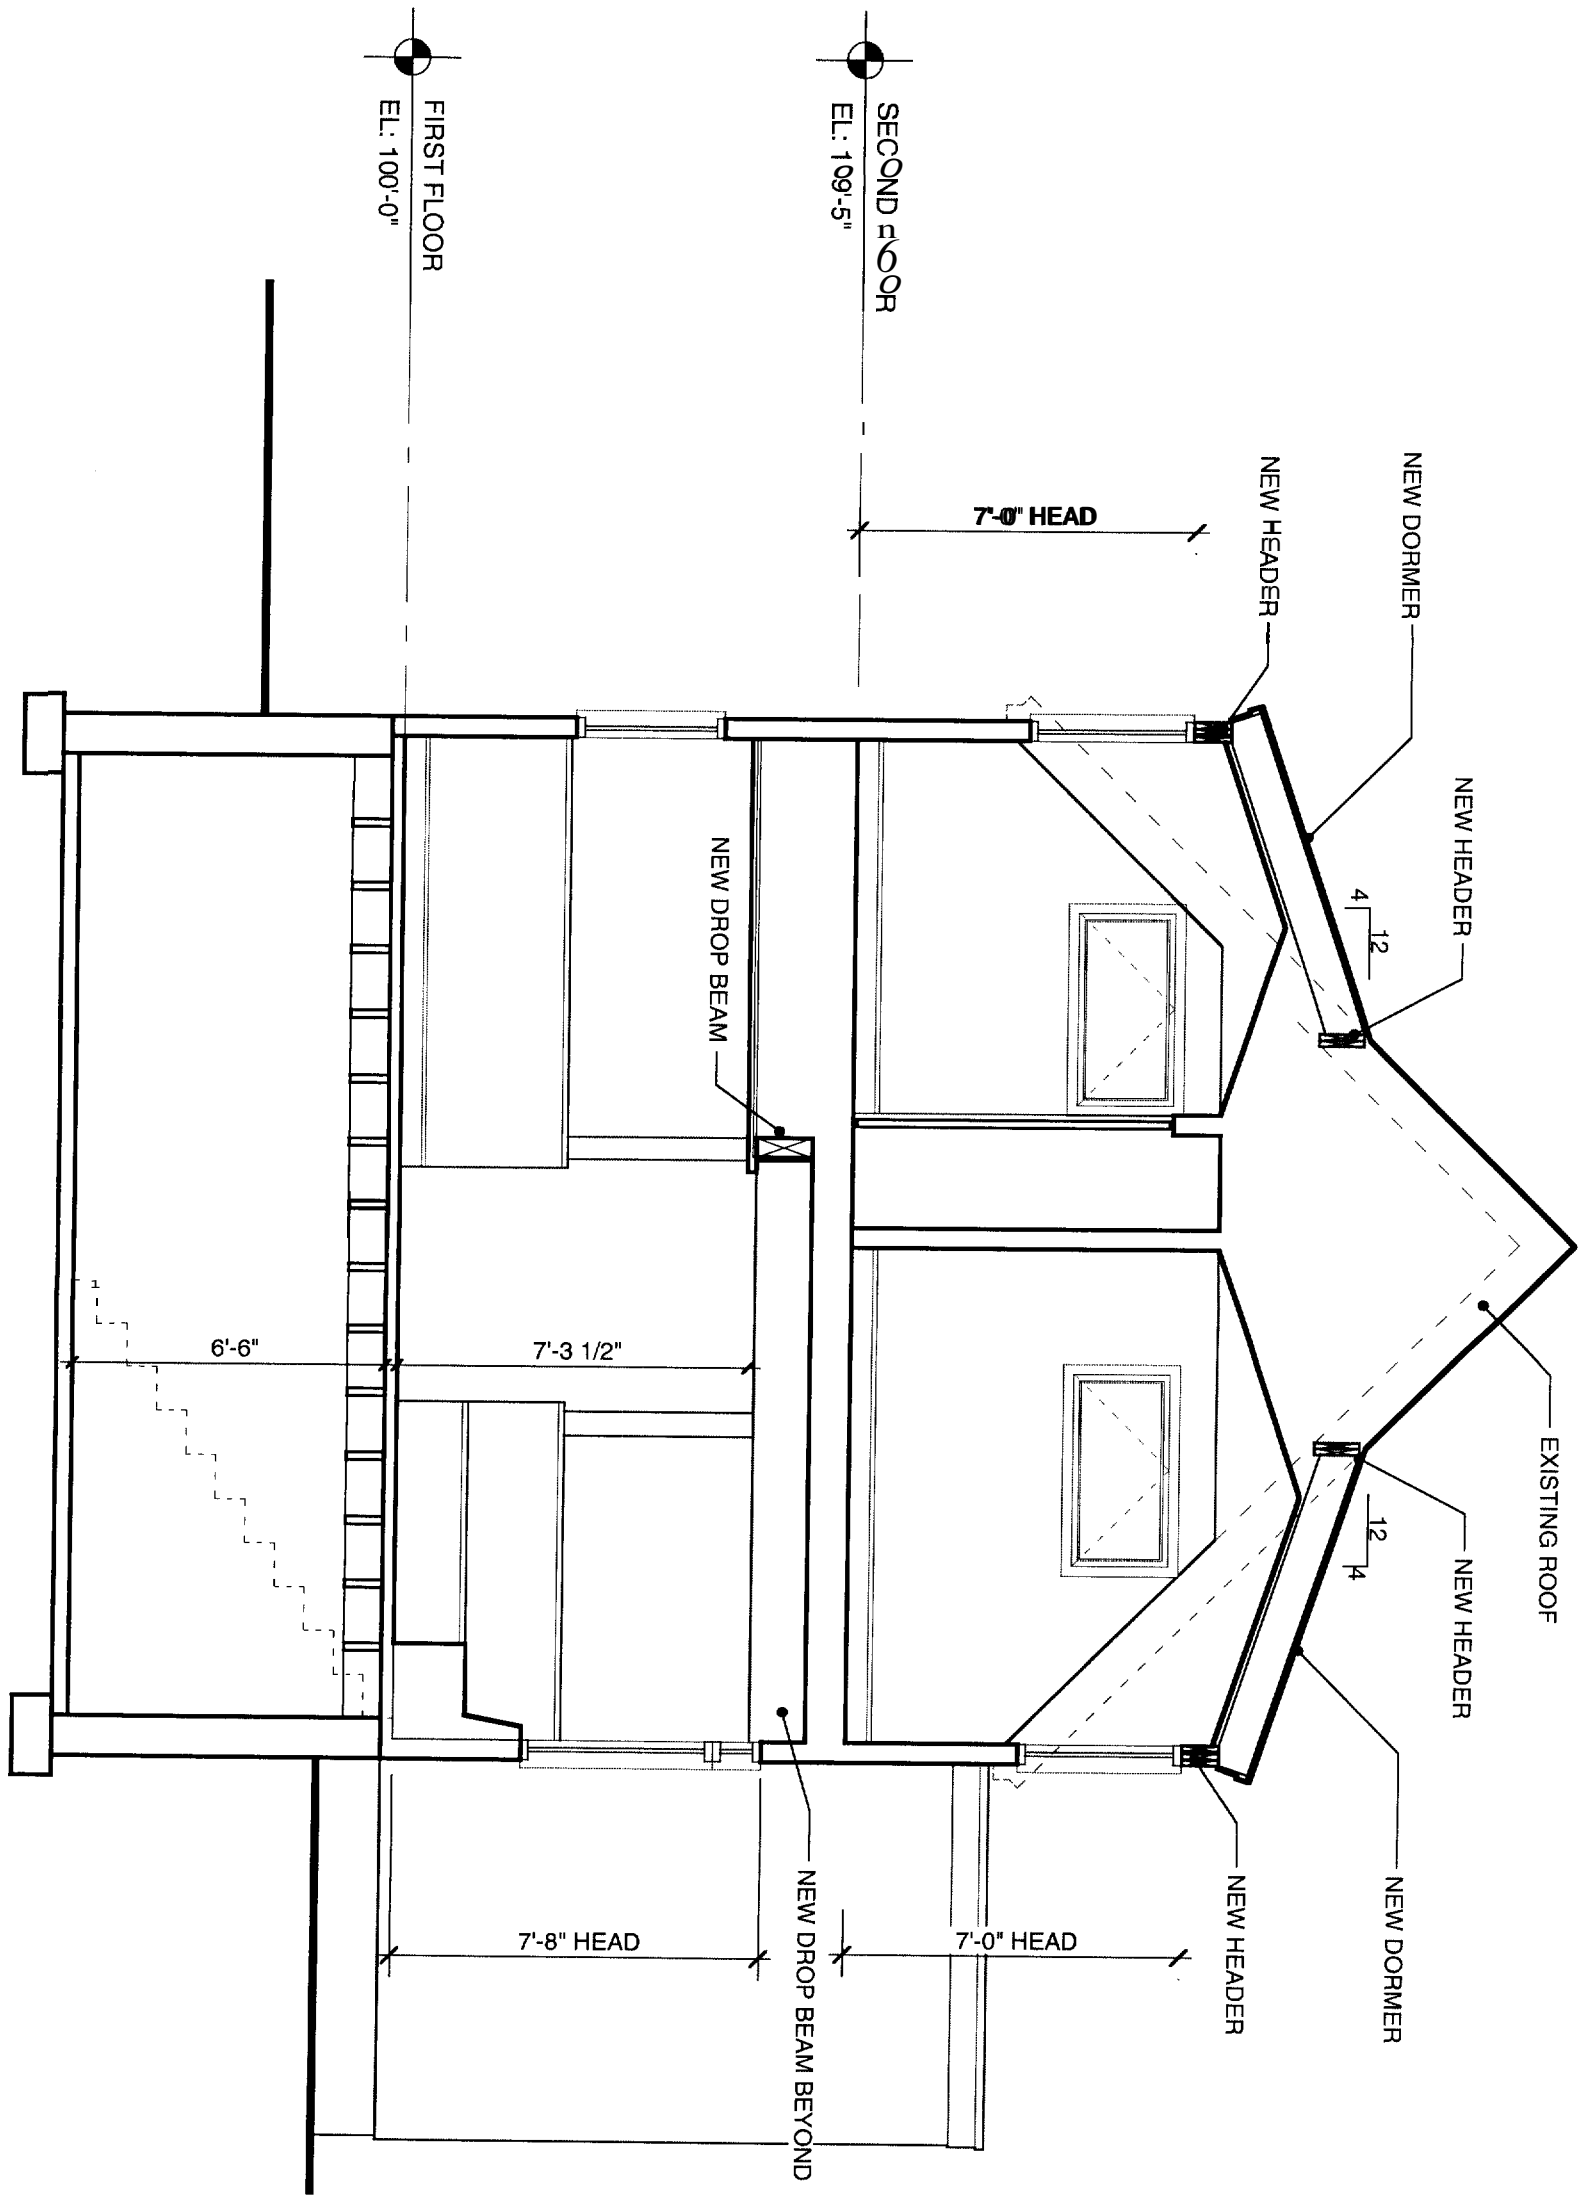

**A8**

**MOSKIN-SALZBERG RESIDENCE**

PORTLAND, ME

JESSE THOMPSON  
92 CONCORD ST  
PORTLAND, ME  
04103

DATE: SEPTEMBER 12, 2005


SCALE:

STATUS: BUILDING PERMIT

NOT FOR CONSTRUCTION

(207) 253-1851

**1** SECOND FLOOR FRAMING PLAN  
SCALE: 1/4" = 1'-0"

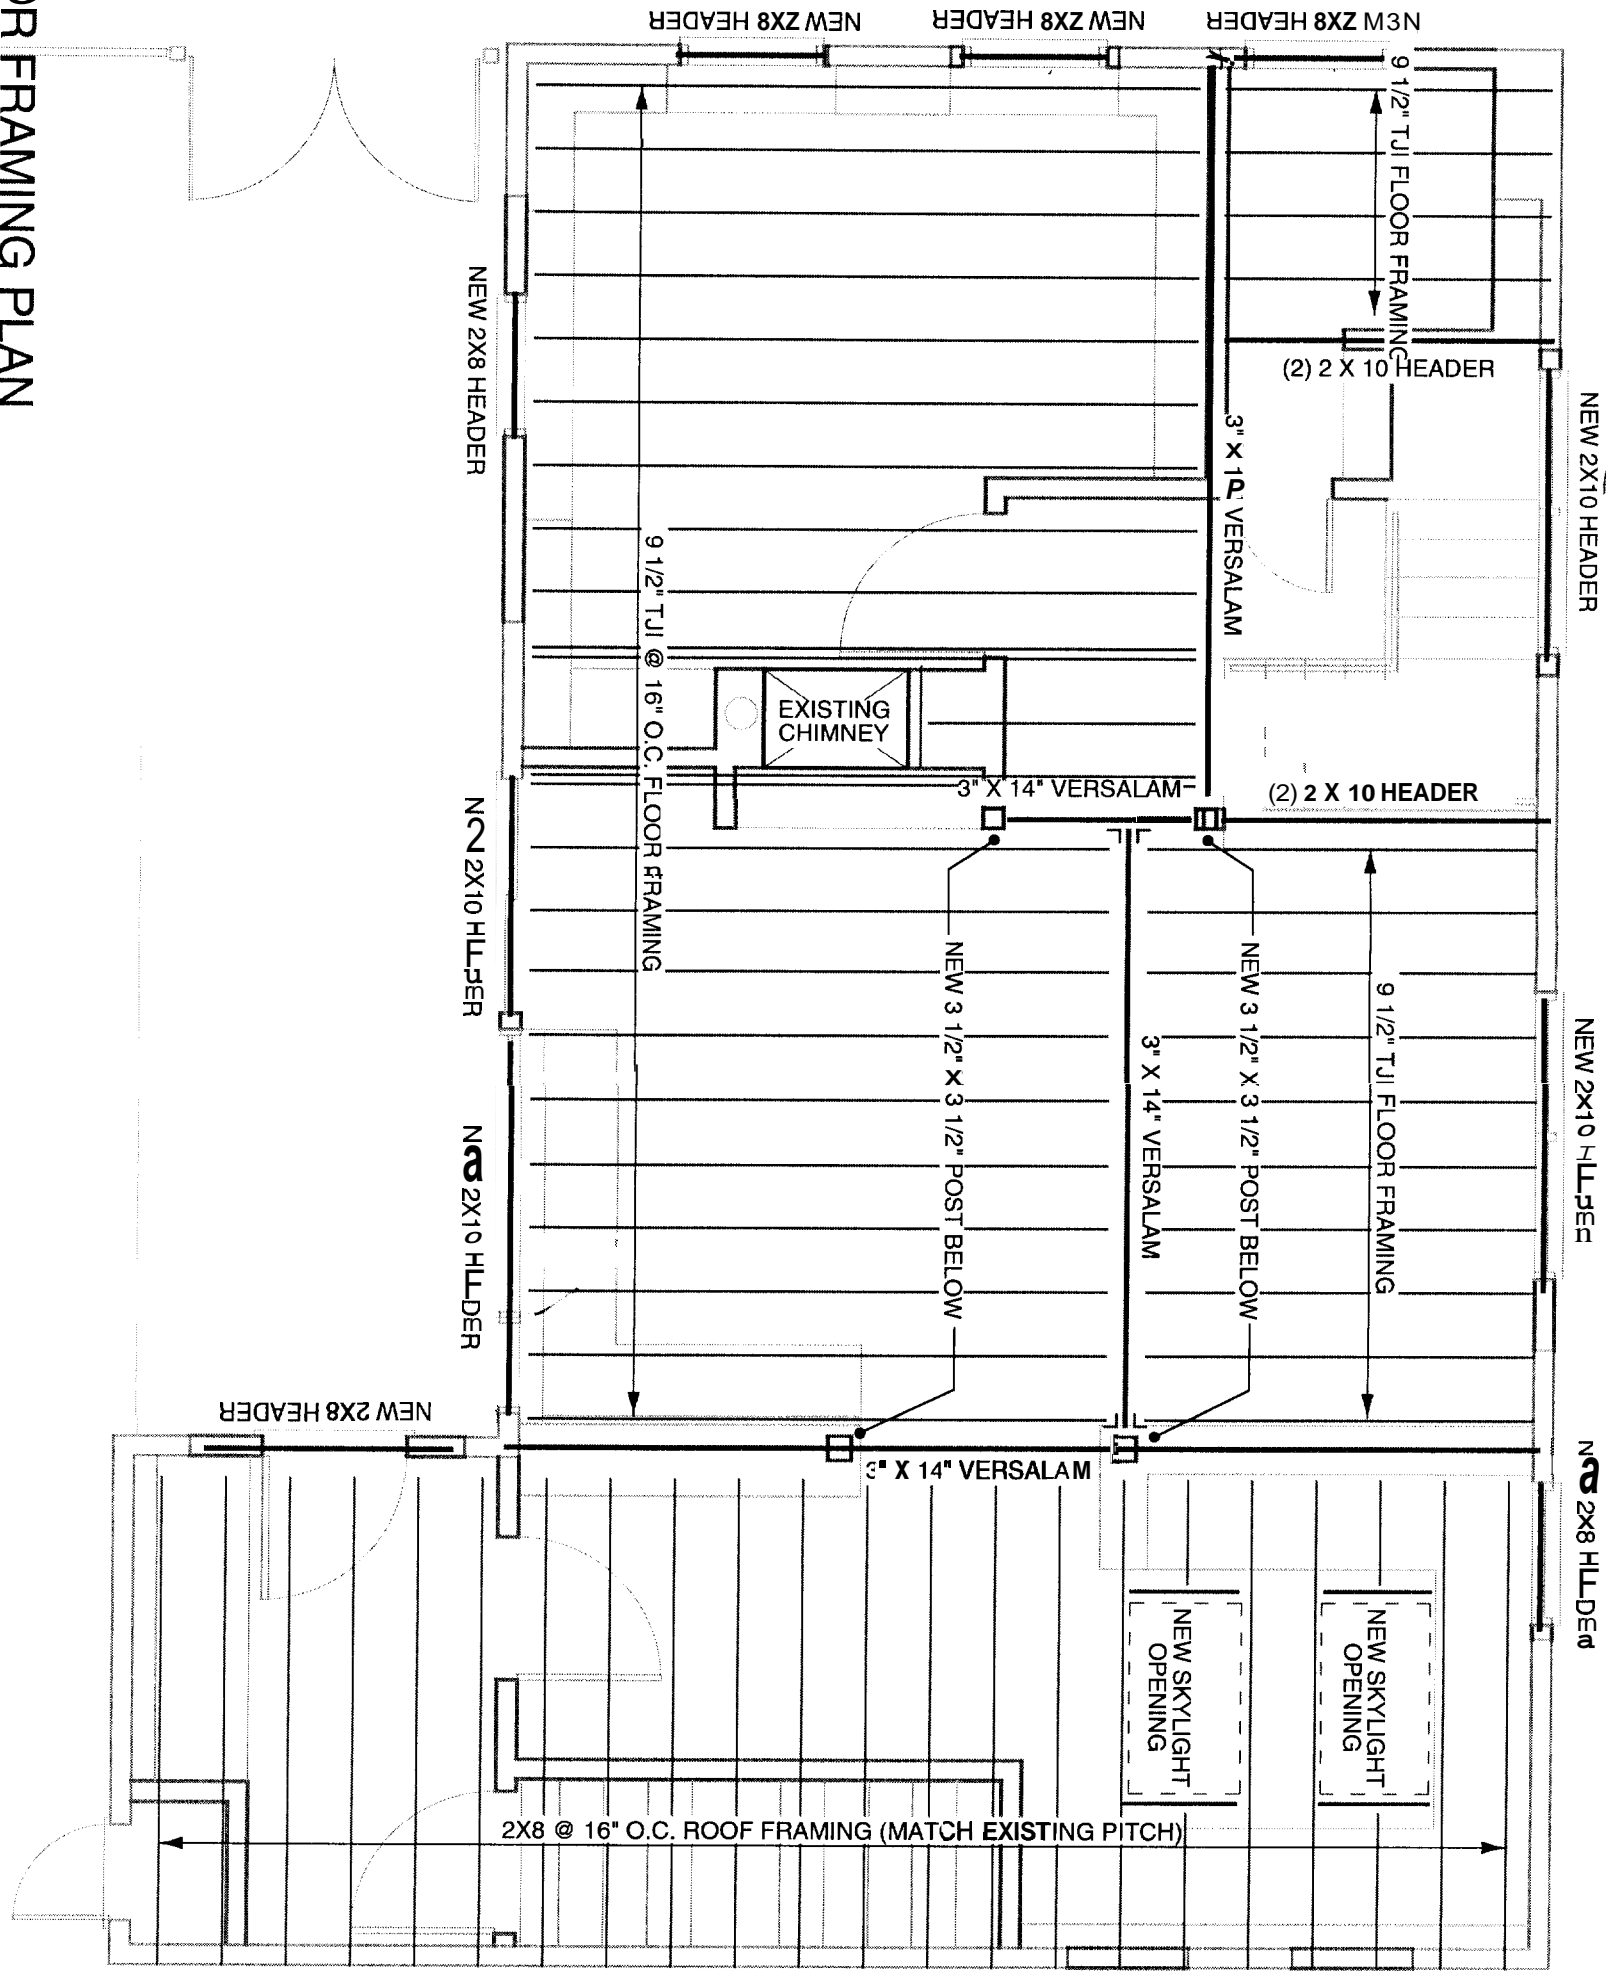

*(2) - All around*



**MOSKIN-SALZBERG RESIDENCE**

PORTLAND, ME

JESSE THOMPSON  
92 CONCORD ST  
PORTLAND, ME  
04103


DATE: SEPTEMBER 12, 2005

SCALE:

STATUS: BUILDING PERMIT

NOT FOR CONSTRUCTION

(207) 253-1851

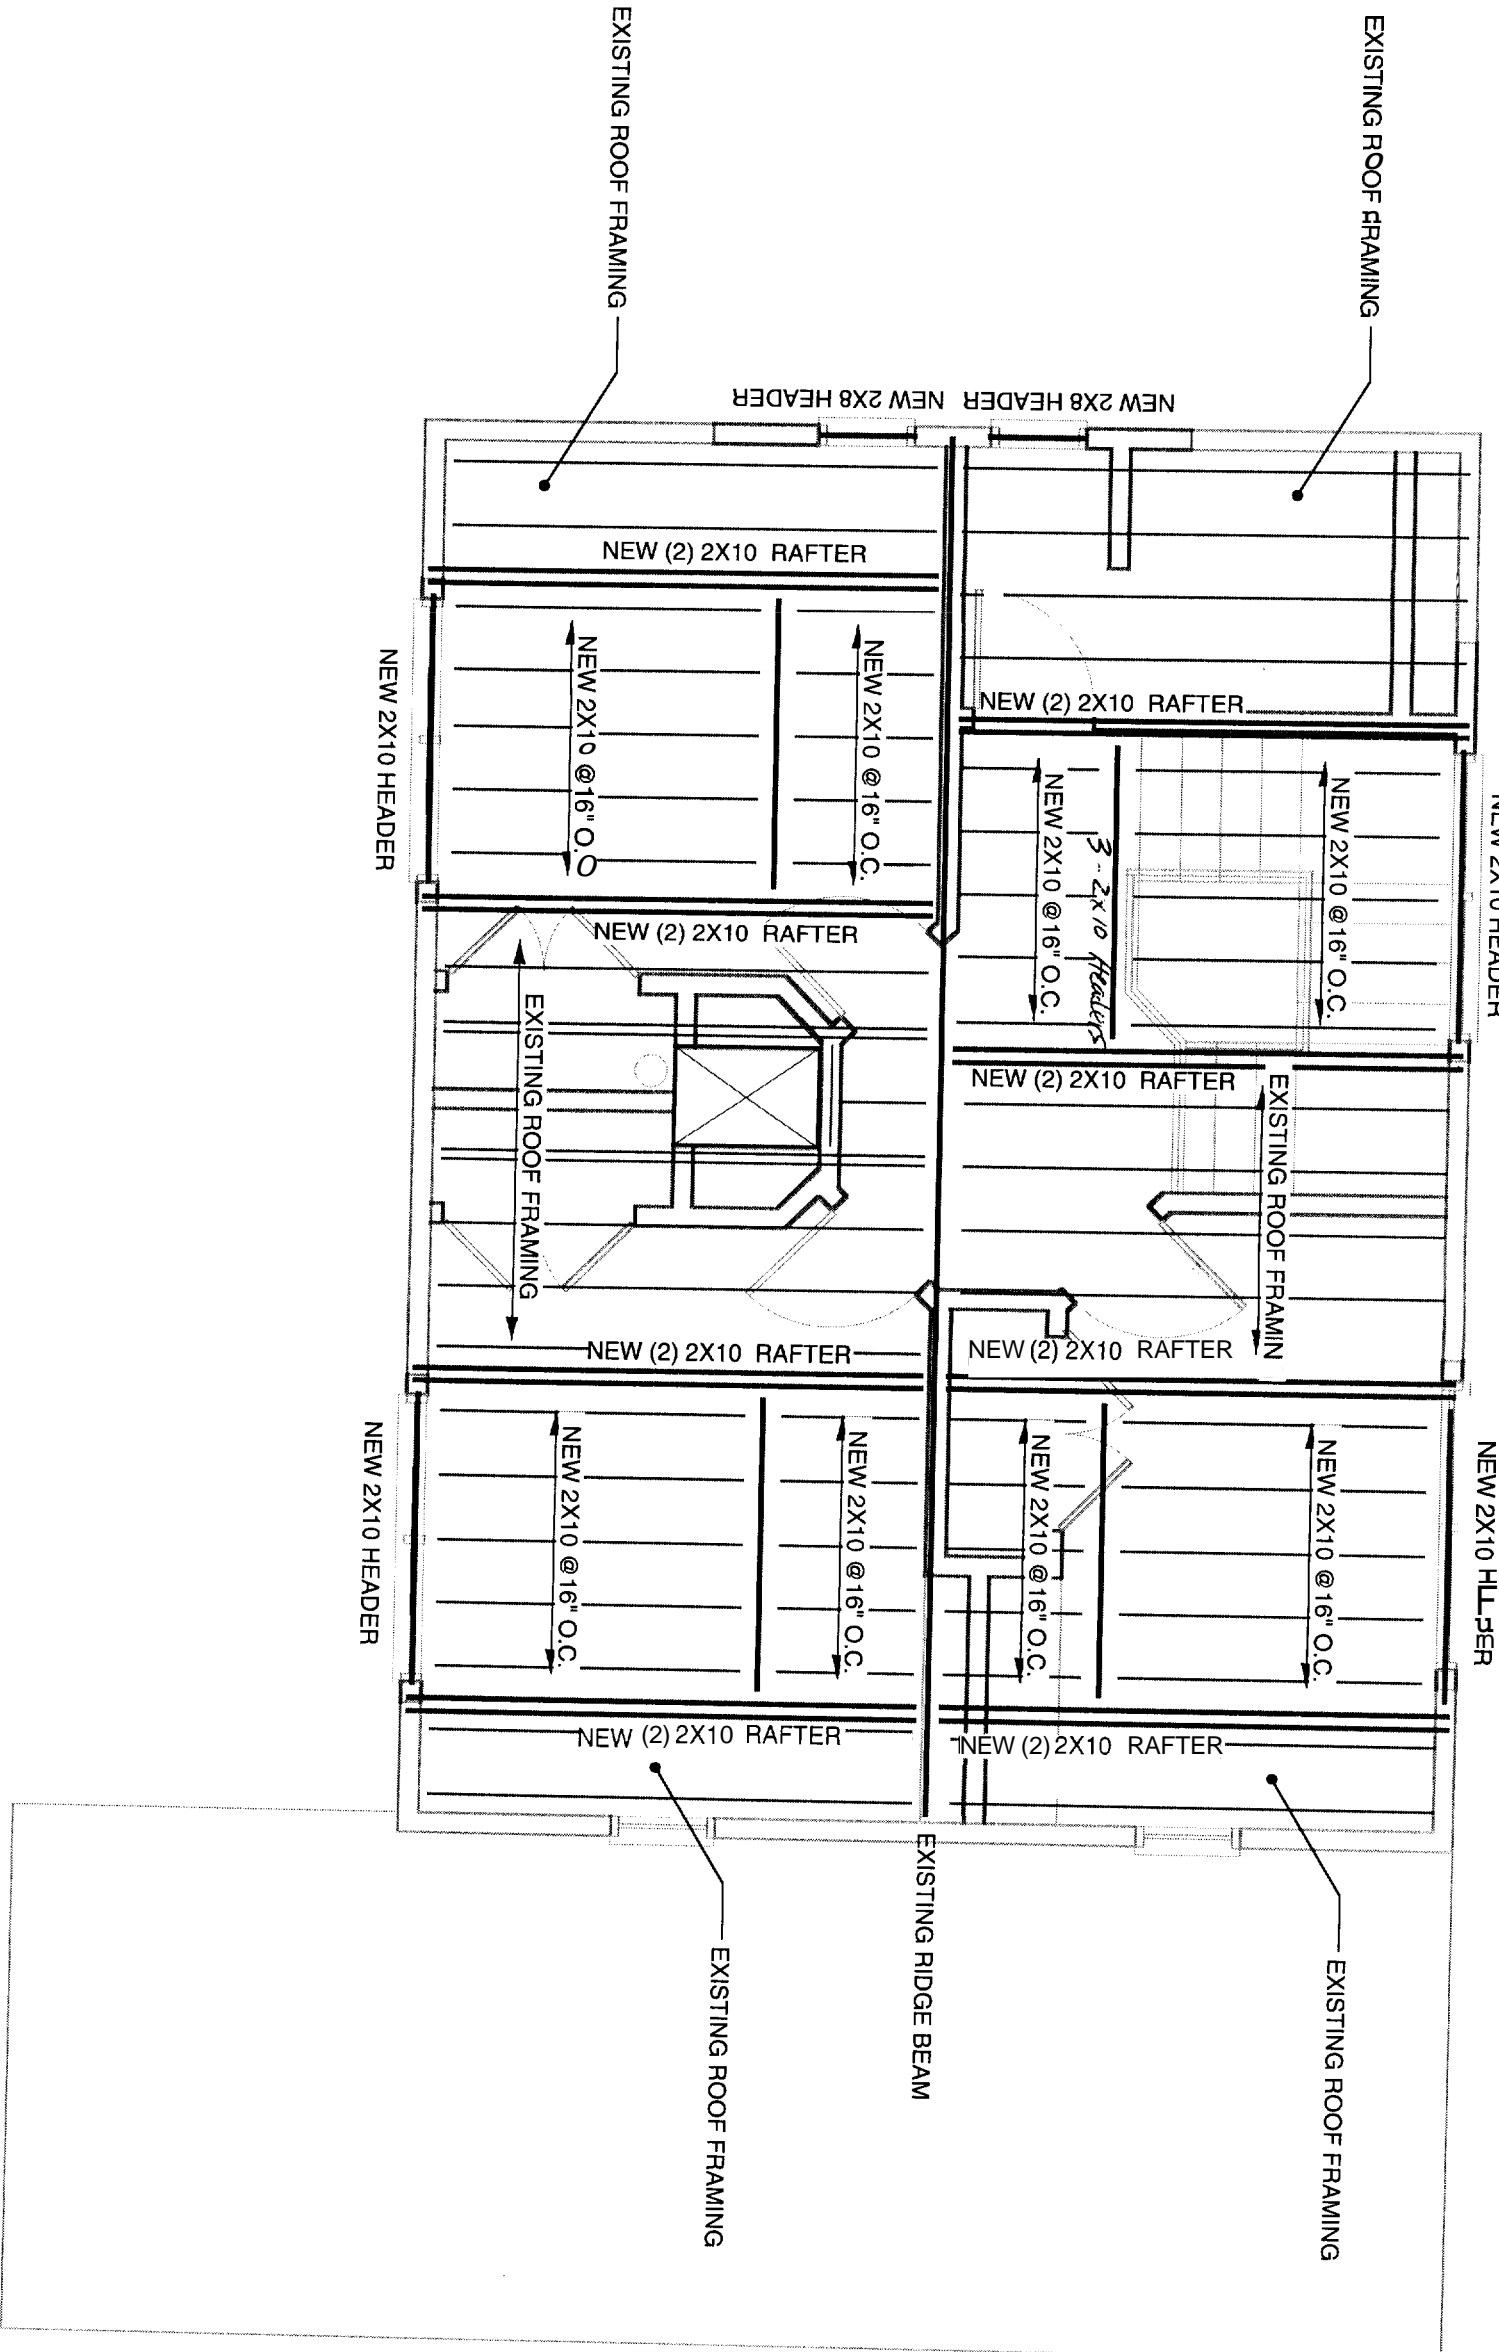

(2) All around