




3 WEST ELEVATION
 0 5'-4" SCALE: 3/16" = 1'-0"



4 SOUTH ELEVATION
 0 5'-4" SCALE: 3/16" = 1'-0"



1 NORTH ELEVATION
 0 5'-4" SCALE: 3/16" = 1'-0"

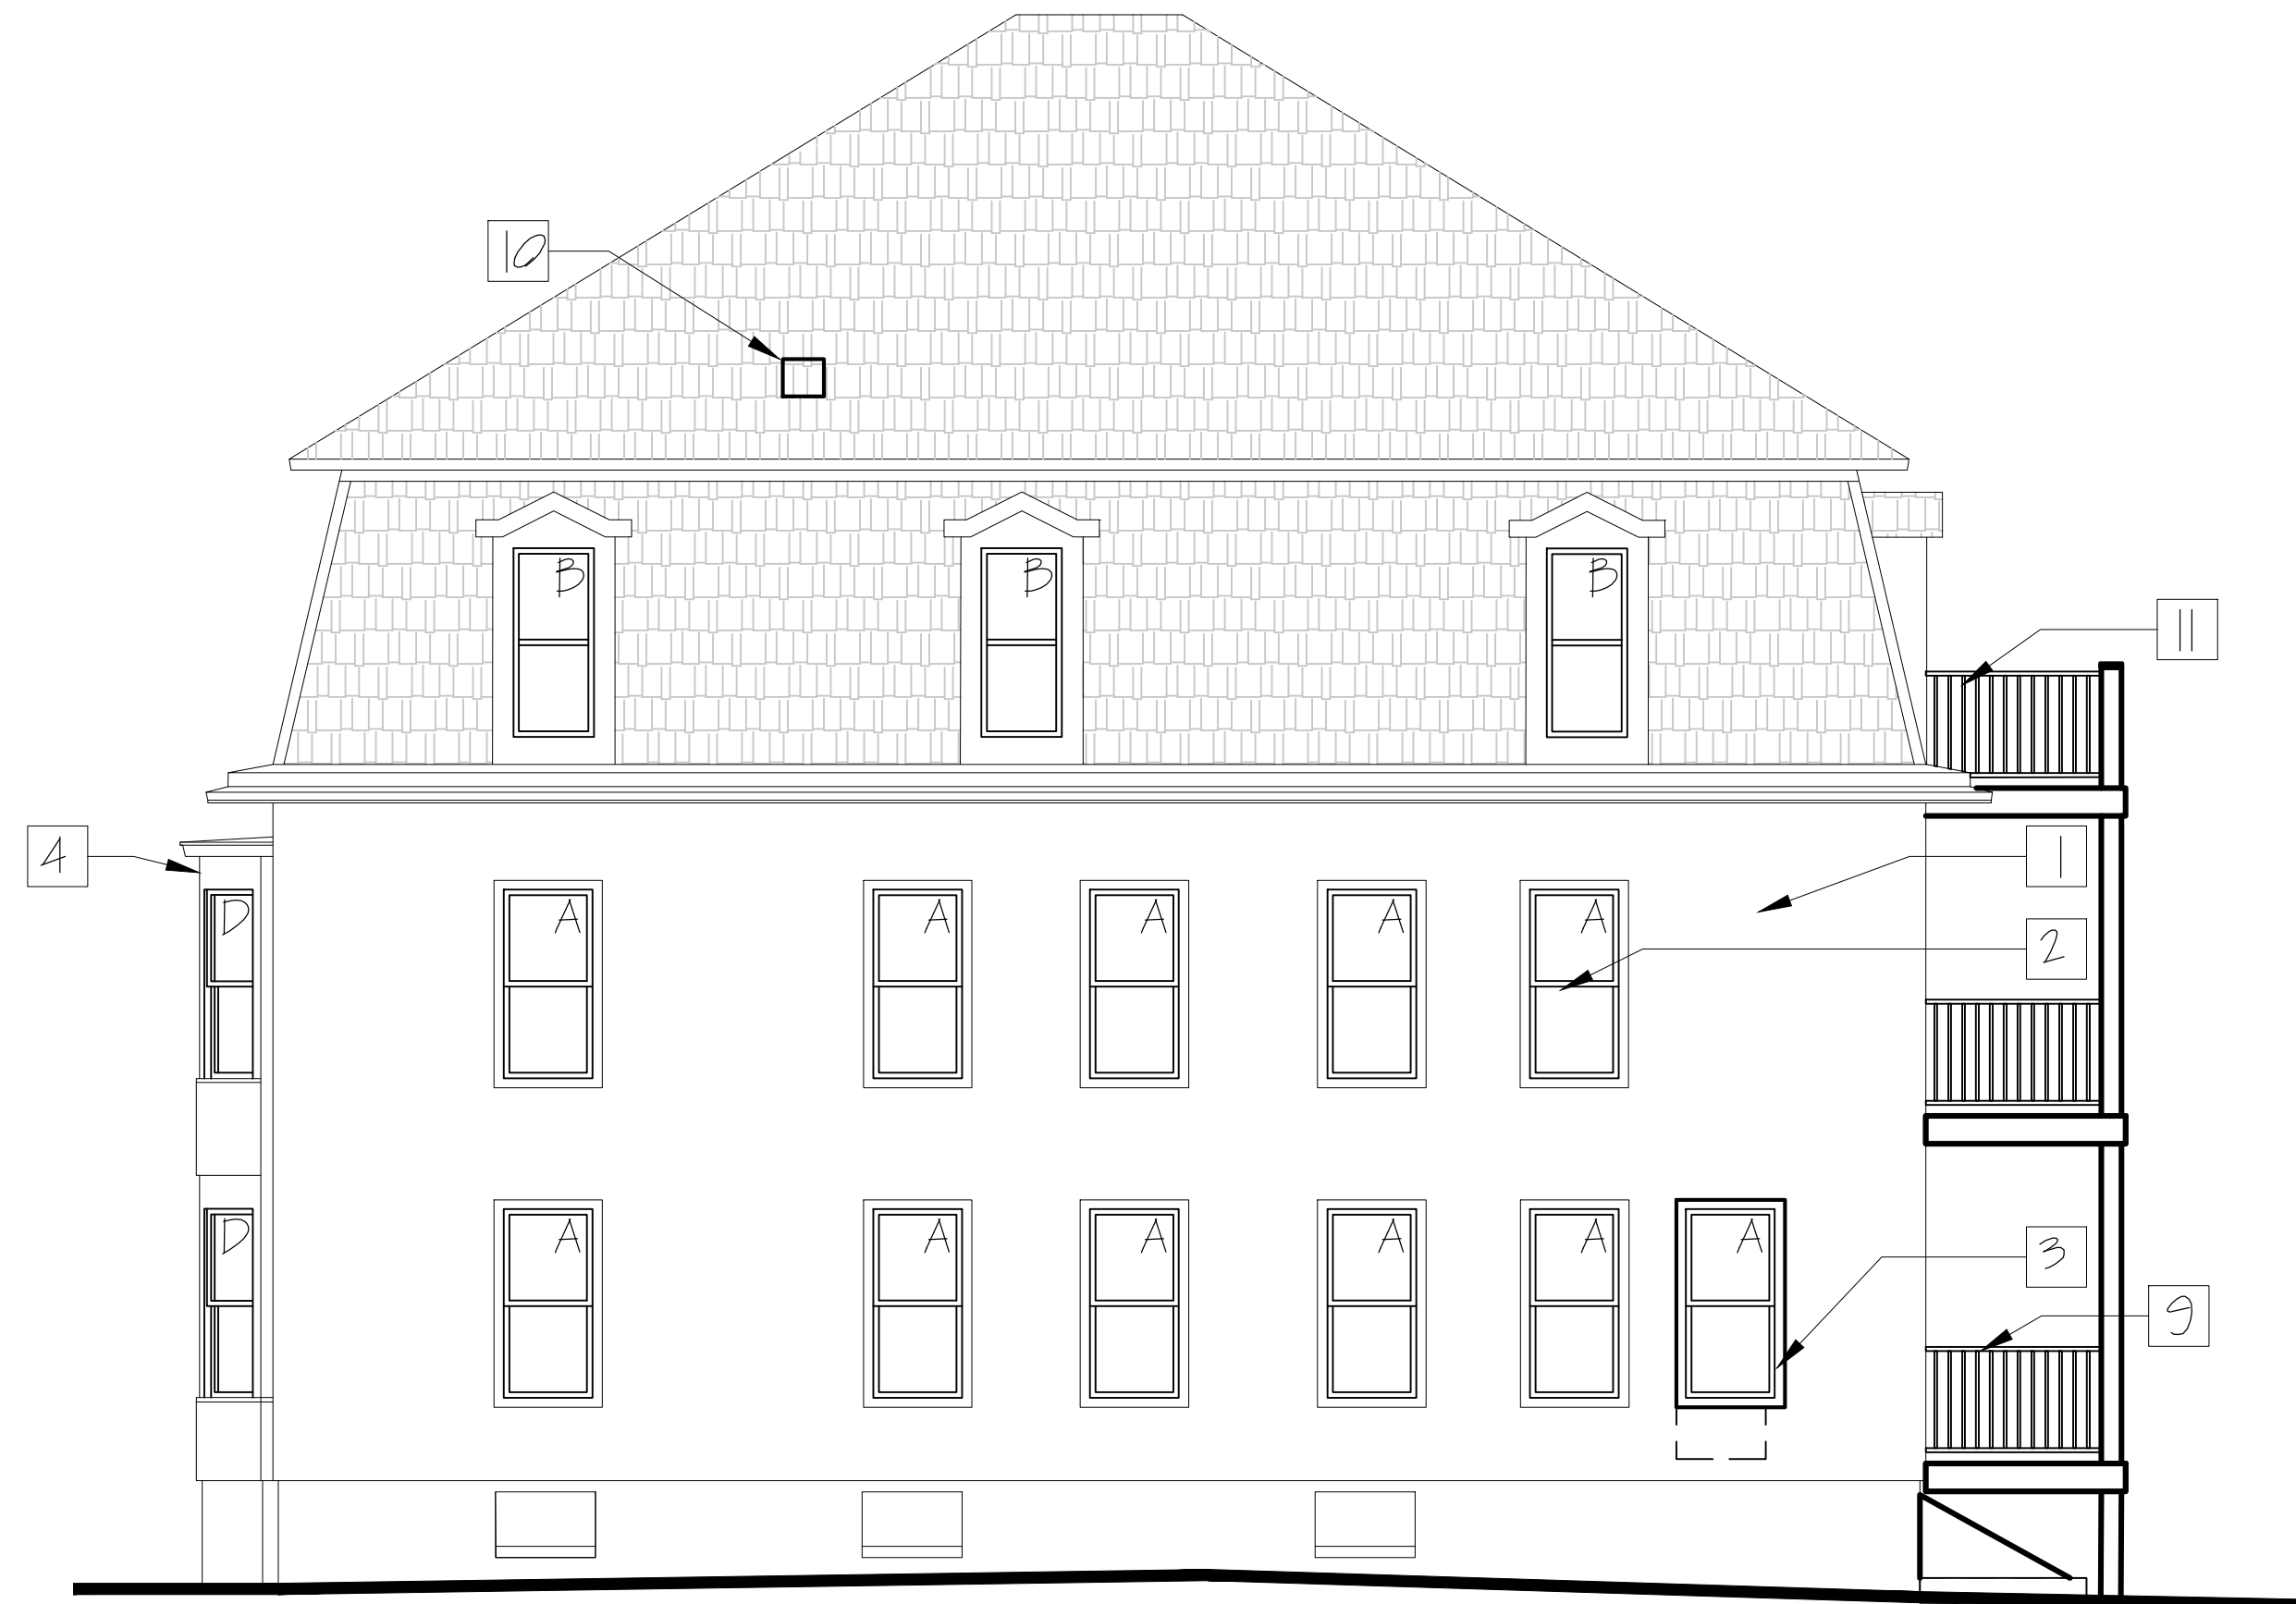

2 EAST ELEVATION
 0 5'-4" SCALE: 3/16" = 1'-0"

- X KEYNOTES:
1. CLAPBOARD SIDING AND TRIM
 2. EXTERIOR WINDOW (TYPICAL)
 3. WINDOW, SHEATHING, VAPOR BARRIER AND SIDING TO INFILL SPACE FROM DOOR THAT WAS DEMOLISHED
 4. LOCATION OF POSSIBLE BAY WINDOW WOODWORK TO PROTECT, PRESERVE AND REFINISH
 5. PRESERVE AND REFINISH WOODWORK AROUND ENTRY
 6. EXTERIOR STAIRS
 7. EXTERIOR DOOR IN PLACE OF WINDOW
 8. PRE-FAB BULKHEAD
 9. WOOD DECK
 10. PATCH ROOF FROM REMOVED FLUE
 11. DECK AND RAILING SYSTEM

Bild Architecture
 PO Box 8235
 Portland, ME
 04104
 207.408.0188
 evan@bildarchitecture.com



PROJECT NO.
 15027
 PROJECT NAME
 15-17 MERRILL STREET
 PORTLAND, ME

REVISIONS

1	16.6.16	
2	16.6.27	
3		
4		
5		

PERMIT SET

DRAWN BY
 EMW
 SHEET TITLE

ISSUE DATE
 4/15/16
 SHEET SCALE
 1/4" = 1'-0"

ELEVATIONS

A