


COPYRIGHT: Reuse or reproduction of the contents of this document is not permitted without written permission of Bild Architecture LLC

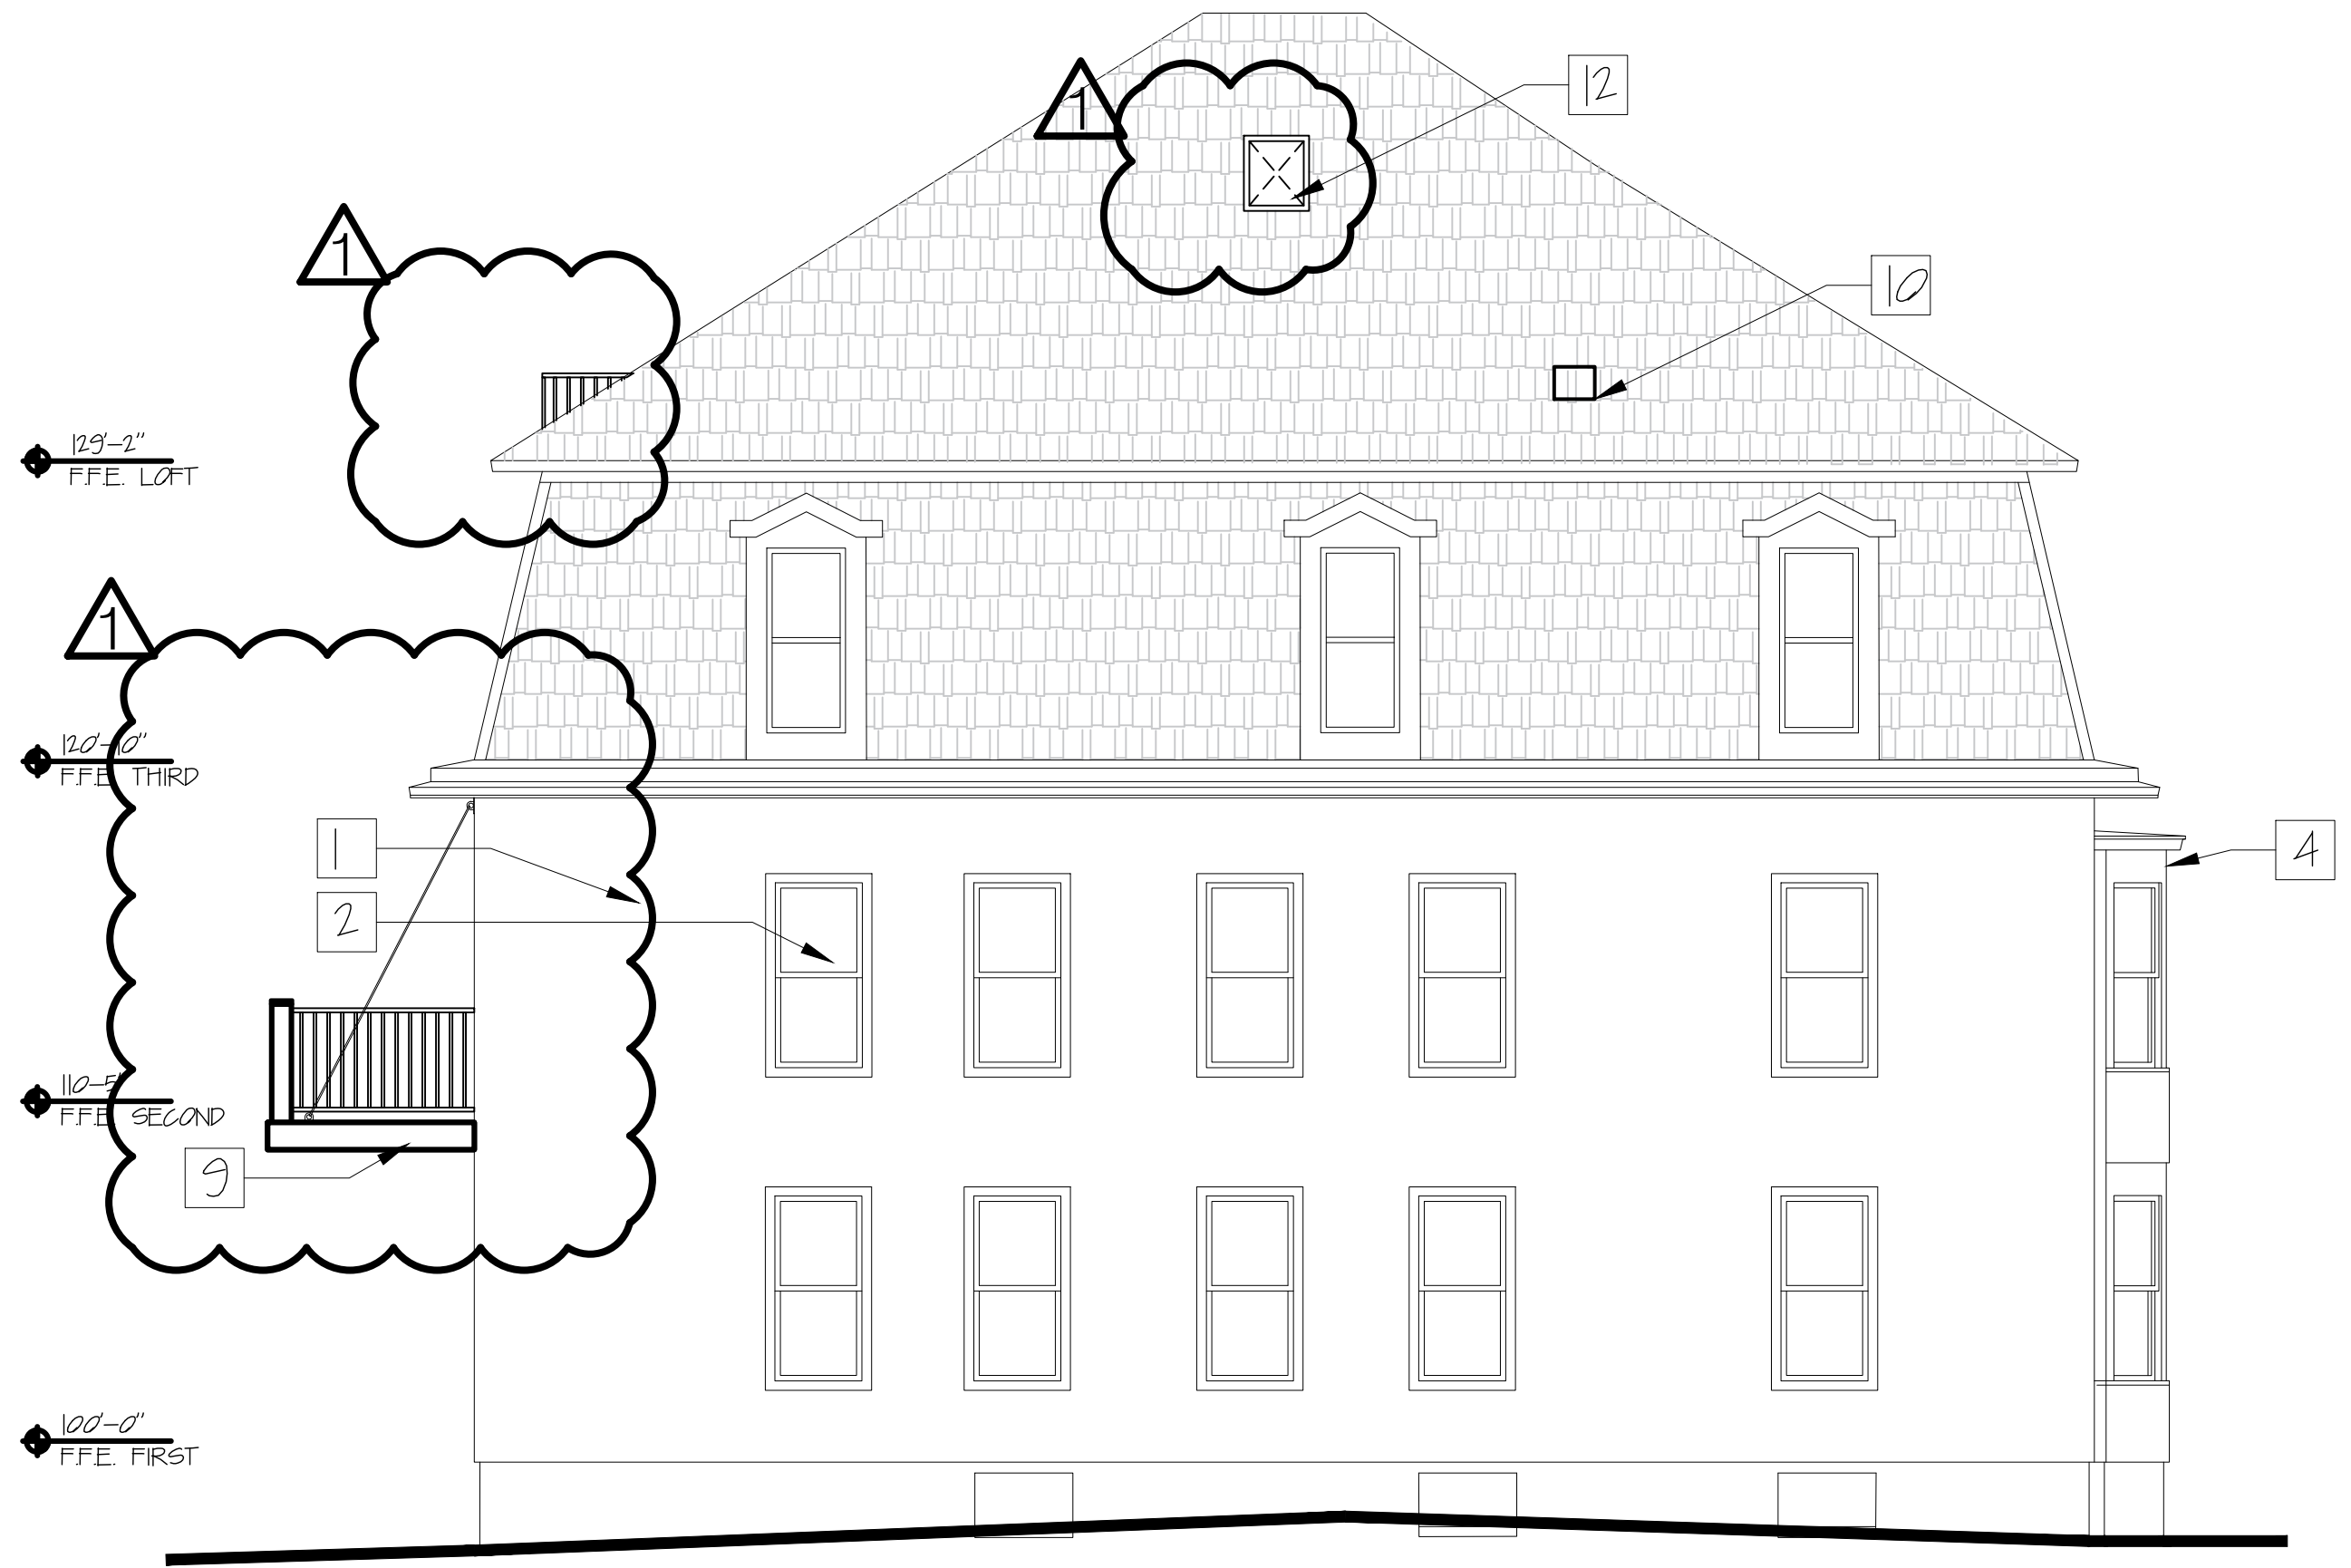


3 WEST ELEVATION
 0 5'-4" SCALE: 3/16" = 1'-0"



4 SOUTH ELEVATION
 0 5'-4" SCALE: 3/16" = 1'-0"

- X KEYNOTES:
1. CLAPBOARD SIDING AND TRIM
 2. EXTERIOR WINDOW (TYPICAL)
 3. WINDOW, SHEATHING, VAPOR BARRIER AND SIDING TO INFILL SPACE FROM DOOR THAT WAS DEMOLISHED
 4. LOCATION OF POSSIBLE BAY WINDOW WOODWORK TO PROTECT, PRESERVE AND REFINISH
 5. PRESERVE AND REFINISH WOODWORK AROUND ENTRY
 6. -
 7. EXTERIOR DOOR IN PLACE OF WINDOW
 8. PRE-FAB BULKHEAD
 9. WOOD DECK
 10. PATCH ROOF FROM REMOVED FLUE
 11. DECK AND RAILING SYSTEM
 12. PROPOSED SKYLIGHT

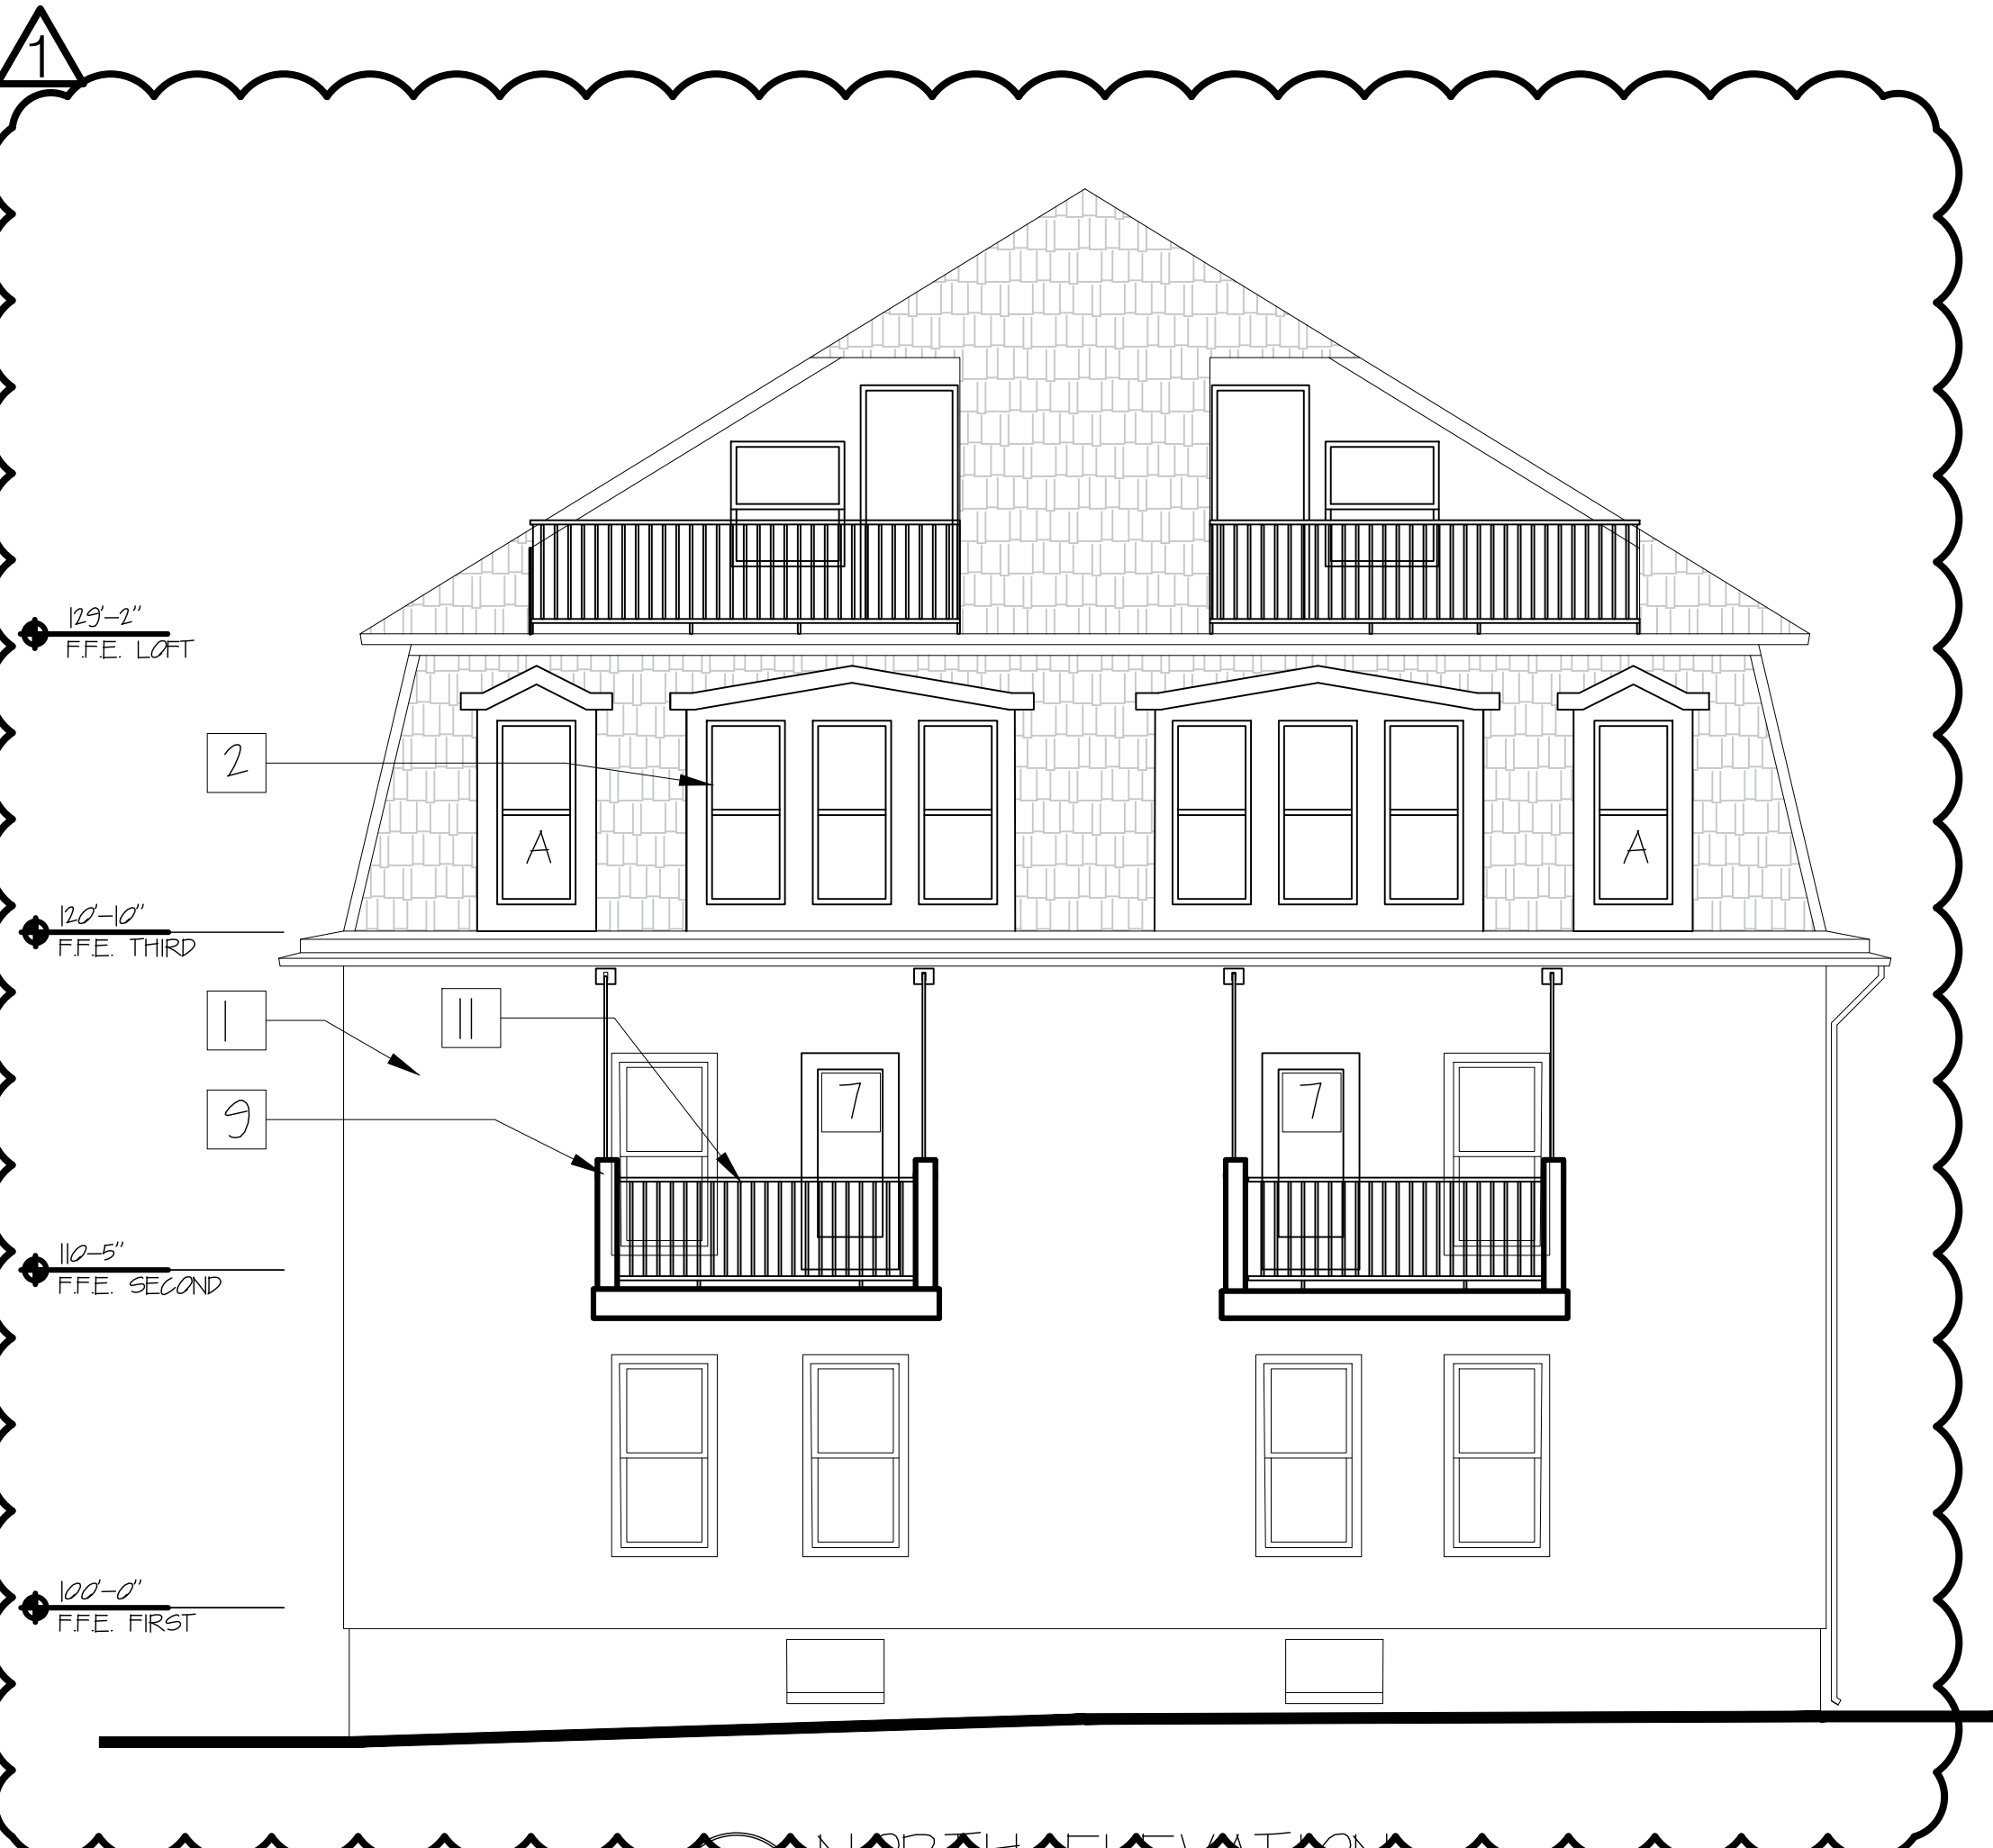


1 NORTH ELEVATION
 0 5'-4" SCALE: 3/16" = 1'-0"



2 EAST ELEVATION
 0 5'-4" SCALE: 3/16" = 1'-0"

Bild Architecture
 PO Box 8235
 Portland, ME
 04104
 207.408.0168
 evan@bildarchitecture.com

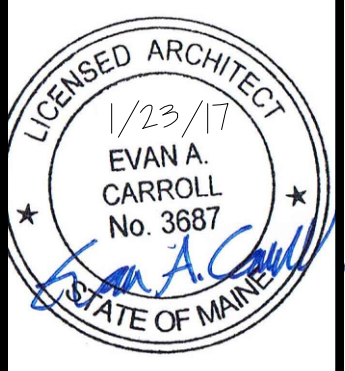

PROJECT NO.
16038
 PROJECT NAME
**15-17 MERRILL STREET
 PORTLAND, ME**

REVISIONS

1	1/23/17
2	
3	
4	
5	

PERMIT AMENDMENTS

DRAWN BY
EMW
 SHEET TITLE
ELEVATIONS

ISSUE DATE
4/15/16
 SHEET SCALE
3/16" = 1'-0"