
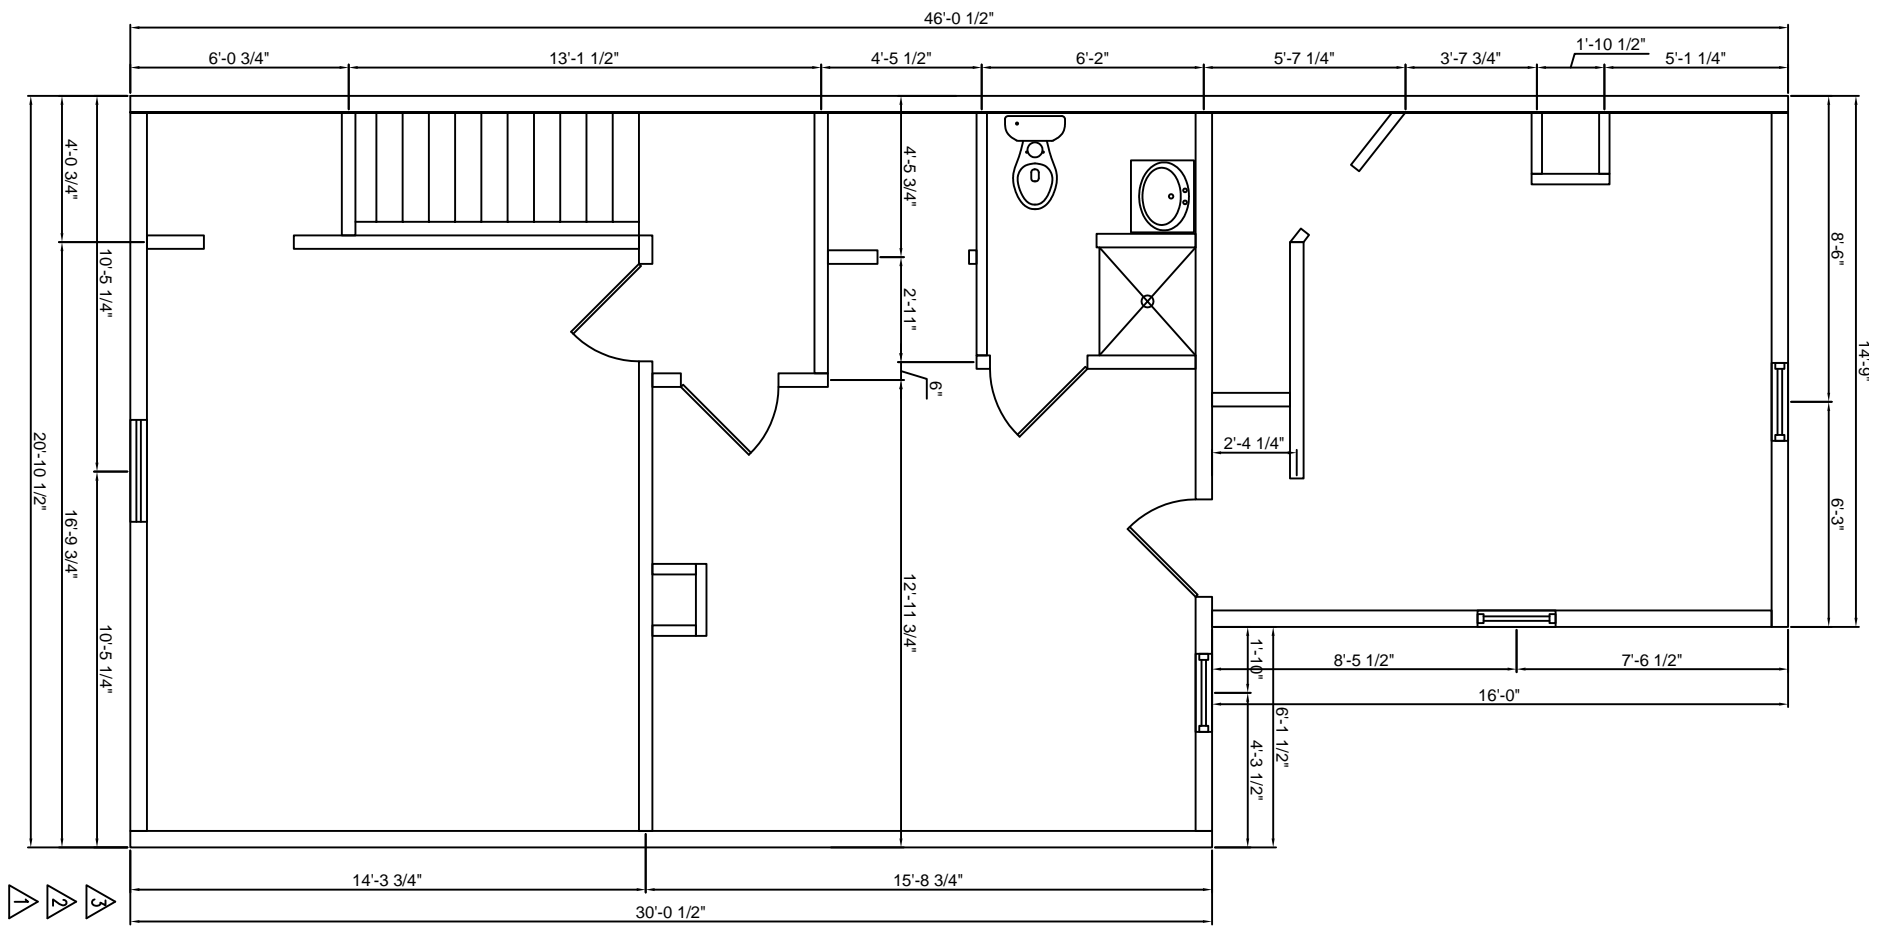


# EXISTING FIRST FLOOR PLAN


SCALE: 3/16" = 1'-0"

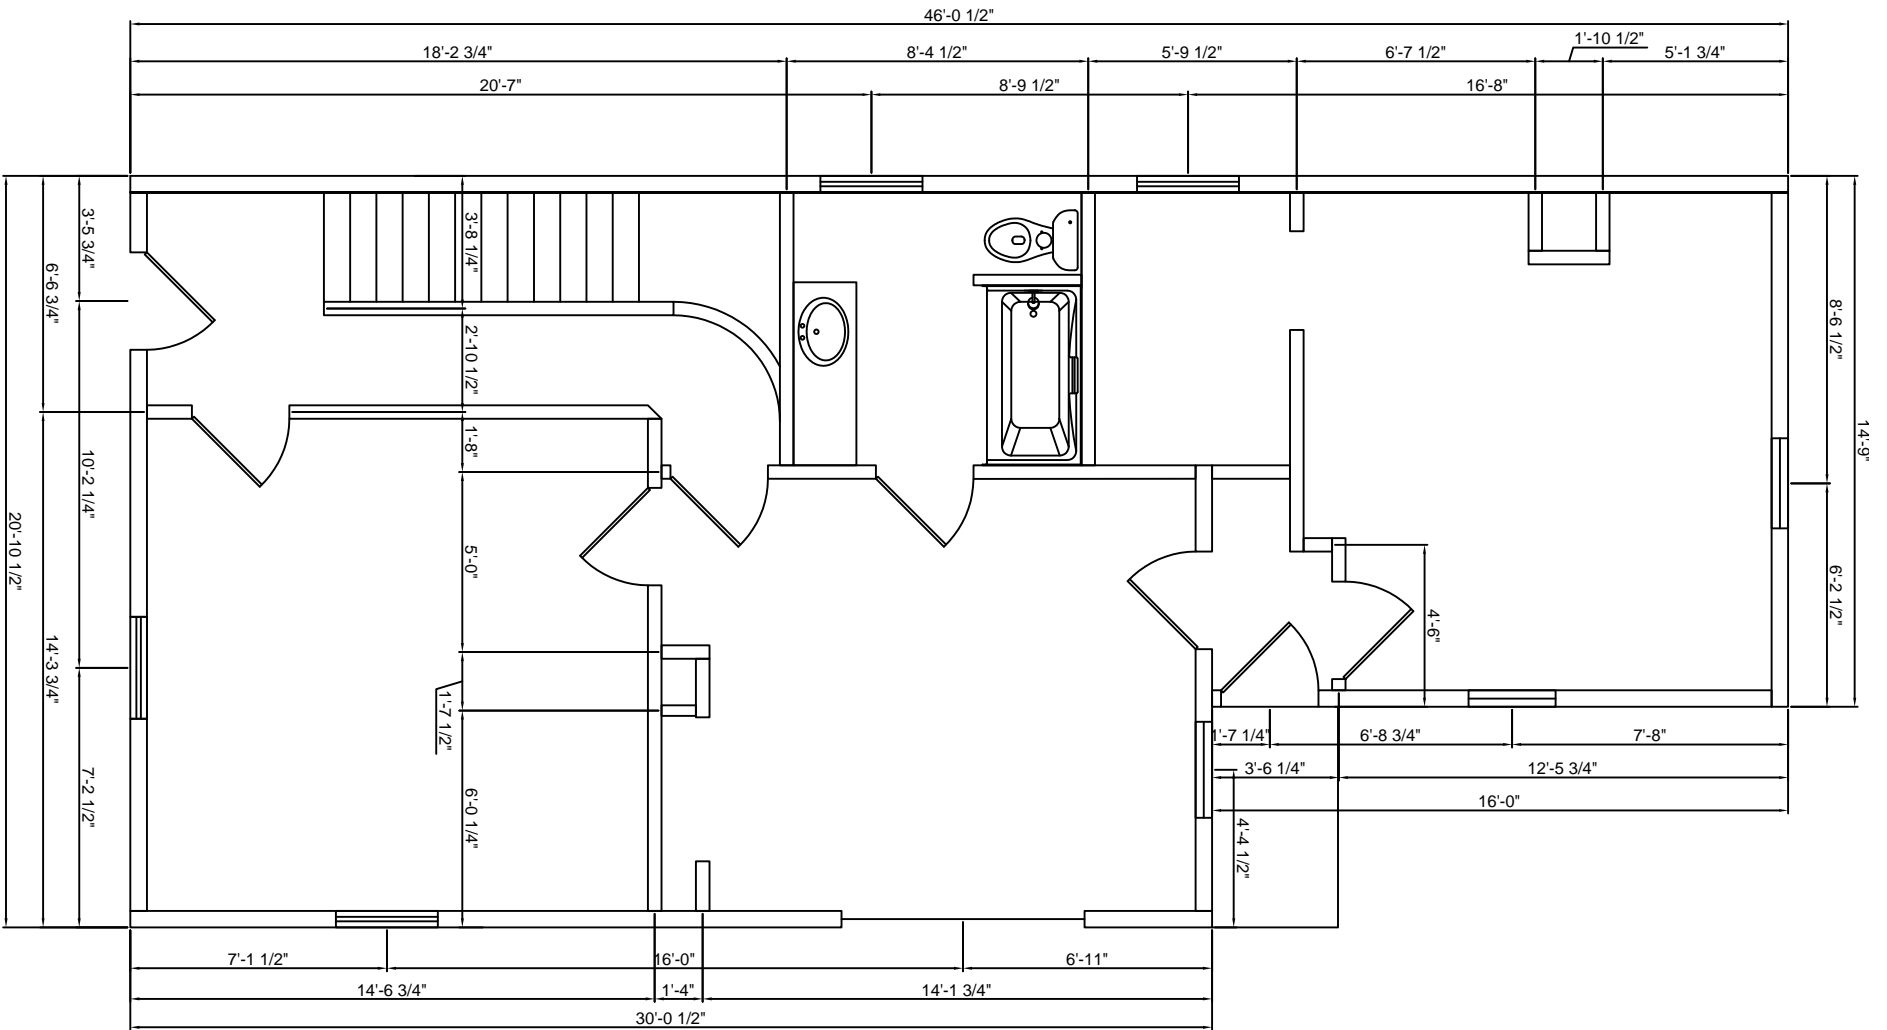

# EXISTING SECOND FLOOR PLAN

SCALE: 3/16" = 1'-0"

DATE ISSUED 5/6/16

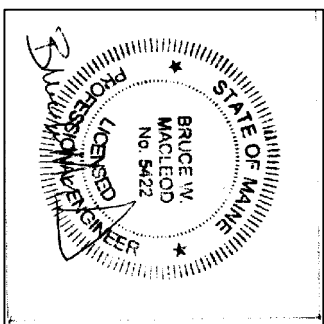

JASON LANDRY CONSULTING, LLC

17 MASON ROAD GORHAM, MAINE 04038 207-632-3111

MIKE WILSON

9 MERRILL STREET  
PORTLAND, MAINE

TITLE: **EXISTING FLOOR PLANS**

DATE: 2/1/16 DRAWN BY: J.L. DRAINING NUMBER: FP-2

SCALE: as noted PROJ NO: 2016-006