


# 5 MERRILL STREET

5 MERRILL ST  
AUGUST 5, 2016

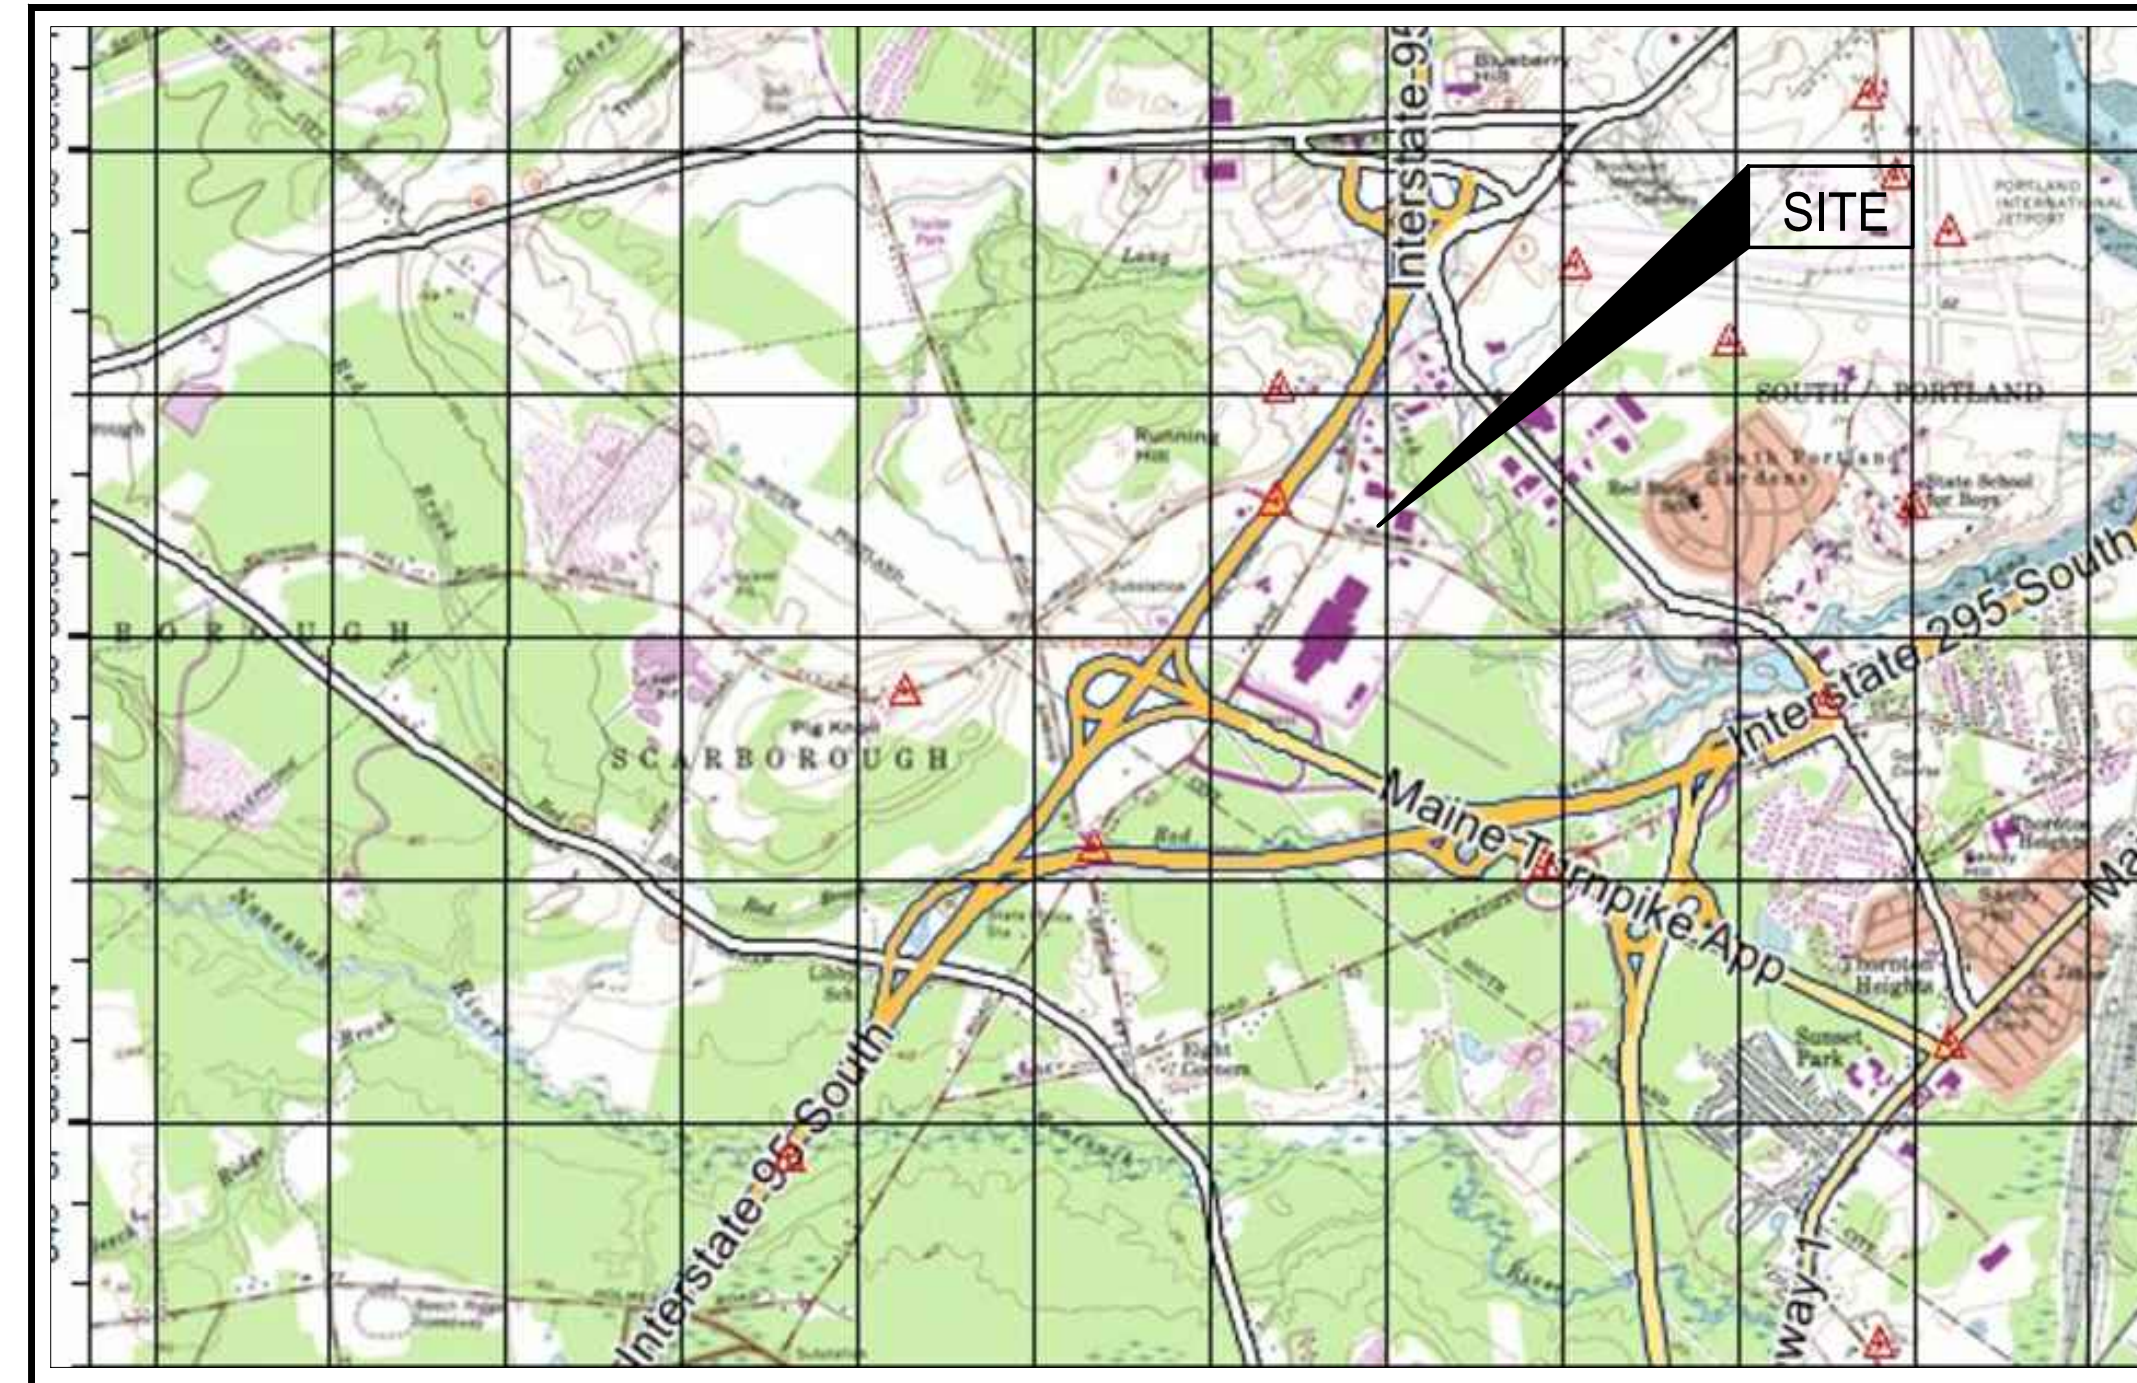

LOCUS MAP  
NOT TO SCALE

**DRAWING LIST**

- C101 EXISTING SITE PLAN
- C102 PROPOSED GRADING & DRAINAGE PLAN
- C200 SITE DETAILS
- C300 EROSION CONTROL DETAILS

**OWNER:**

LANDMARX CONSTRUCTION  
273 PRESUMPCOT ST  
PORTLAND, ME 04103

**CONSULTANTS:**

CASCO BAY ENGINEERING  
424 FORE STREET  
PORTLAND, ME 04101



CLIENT:  
LANDMARX CONSTRUCTION  
273 PRESUMPCOT ST  
PORTLAND, ME 04103

5 MERRILL STREET  
5 MERRILL ST  
PORTLAND, ME

PROPOSED BUILDING

No.	DATE	REVISIONS	
		ISSUE FOR REVIEW	ISSUE
A	8-25-16		

SHEET TITLE:

COVER SHEET

DESIGNED: ED  
DRAWN: AR  
DATE: 8-5-16  
CADD FILE: 16-127-C100.DWG  
PROJECT NUMBER: 16-127

C0