


5 MERRILL STREET

5 MERRILL ST
APRIL 28, 2017

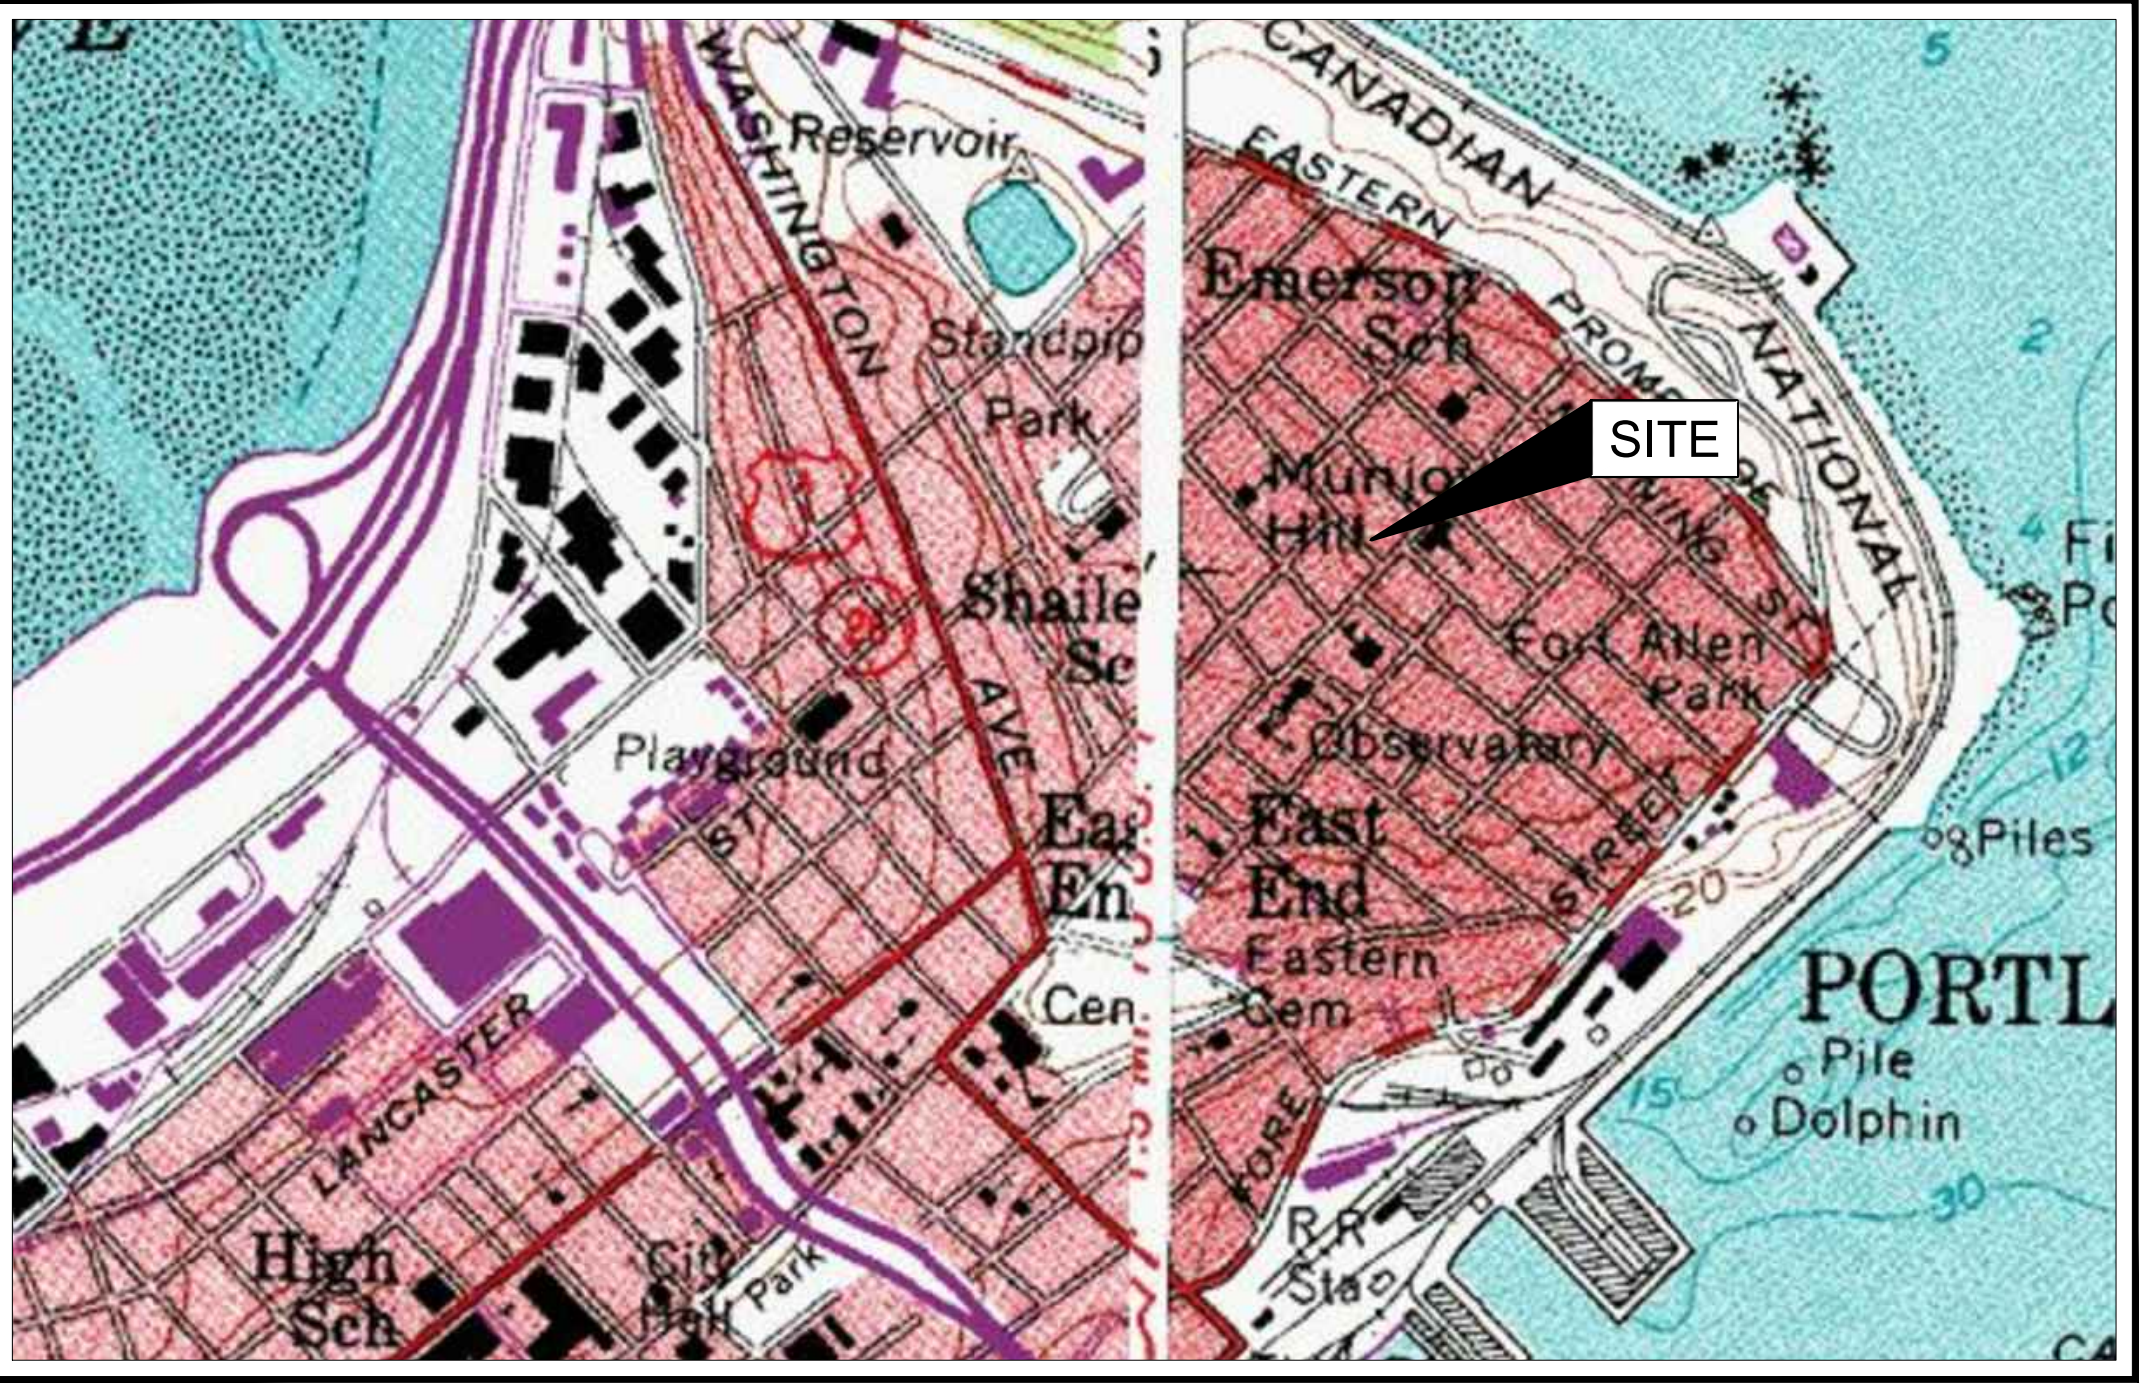

LOCUS MAP
NOT TO SCALE

DRAWING LIST

- C100 EXISTING SITE PLAN
- C101 PROPOSED GRADING & DRAINAGE PLAN
- C200 SITE DETAILS
- C300 EROSION CONTROL DETAILS

OWNER:

LANDMARX CONSTRUCTION
273 PRESUMPCOT ST
PORTLAND, ME 04103

CONSULTANTS:

CASCO BAY ENGINEERING
424 FORE STREET
PORTLAND, ME 04101

CASCO BAY ENGINEERING
424 Fore Street
Portland, ME 04101
Phone 207.842.2800
Fax 207.842.2828
www.cascobayengineering.com

CLIENT:
LANDMARX CONSTRUCTION
273 PRESUMPCOT ST
PORTLAND, ME 04103

5 MERRILL STREET
5 MERRILL ST
PORTLAND, ME

PROPOSED BUILDING

REVISIONS	No.	DATE	ISSUE

SHEET TITLE:

COVER SHEET

DESIGNED: ED
DRAWN: DL
DATE: 4-28-17
CADD FILE: 16-151-C100.DWG
PROJECT NUMBER: 16-151

C0