**REVISIONS:** No. Name Date REV 1 11/21/17


**ISSUED FOR** 


CONSTRUCTION ISSUED: 11/21/2017 PROJECT No:


DRAWN BY: CHECKED BY: SHEET TITLE:

SECTION DETAILS

A-A401

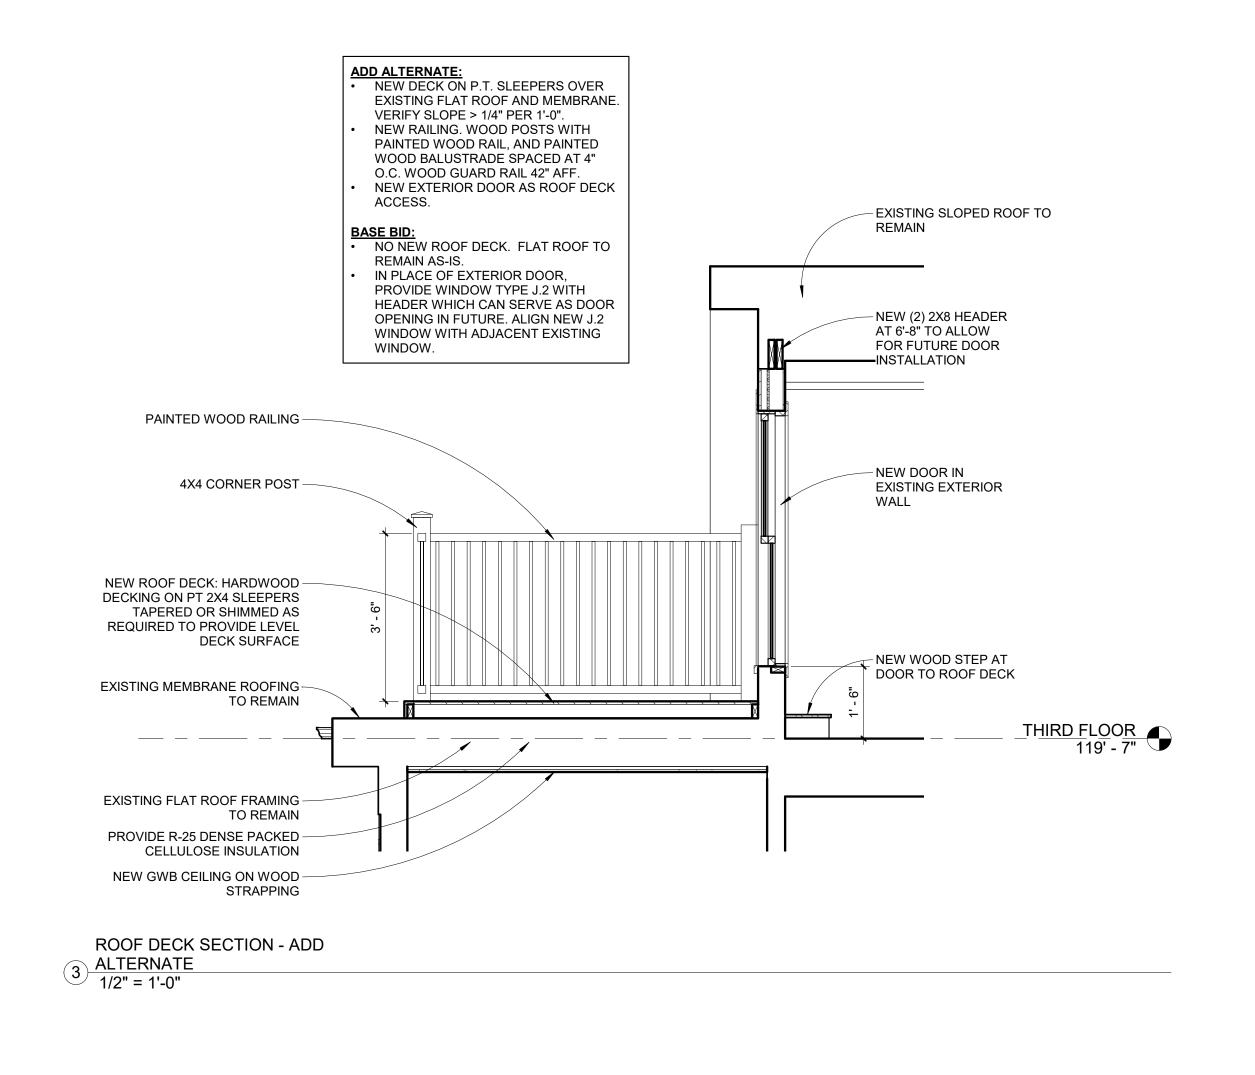

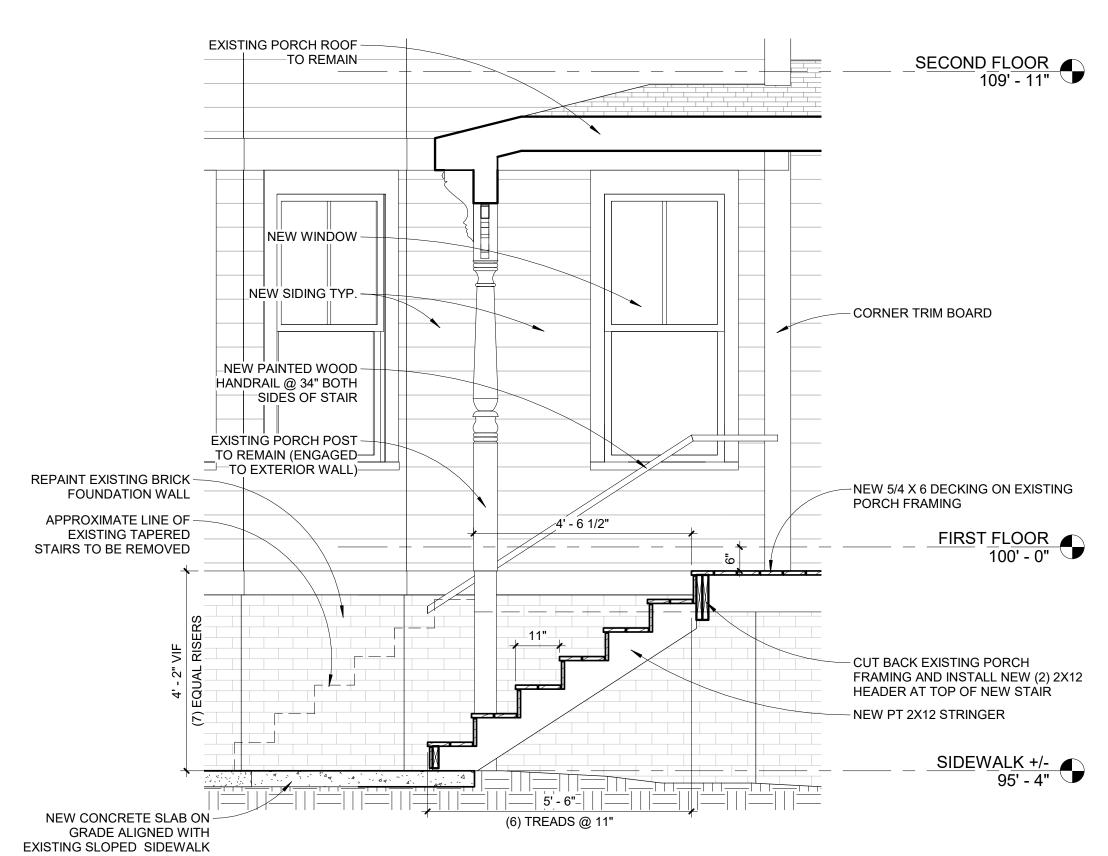

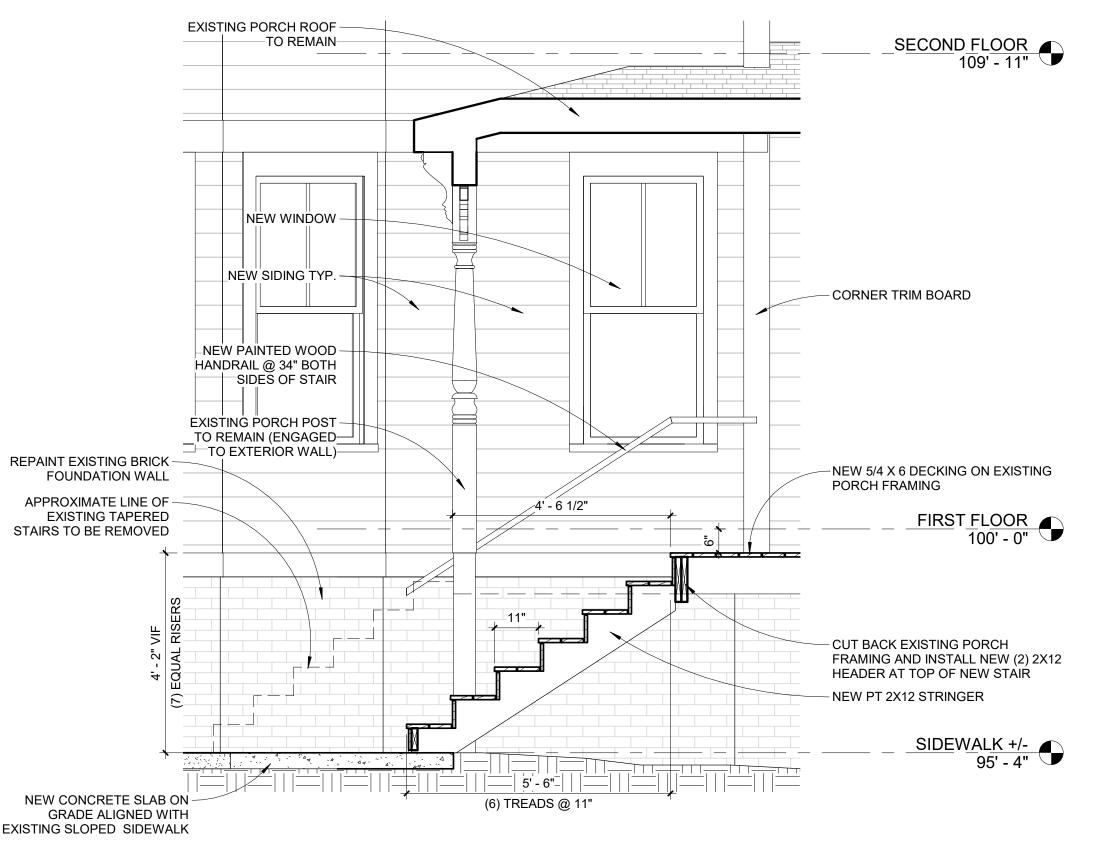



CONCRETE FROST POST

FOR WIDTH OF NEW PORCH ROOF: STRIP EXISTING ROOFING AND -

UNDERLAYMENT FROM EXISTING ROOF MIN. 3'-0" UP FROM EAVE.

PT 2X8 RAFTERS -

PT 2X6 SUB FASCIA -

1X8 TRIM BOARD -

6X6 PT POST -

PAINTED WOOD RAILING -

CONTINUOUS PT 2X10 RIM -

6X6 PT POST -

REFER TO STRUCTURAL DRAWINGS FOR FRAMING AND FOUNDATION PLANS, CONNECTION REQUIREMENTS AND STRUCTURAL DETAILS

PAINTED WOOD RAILING -

UNDERLAYMENT OVER NEW PORCH ROOF AND EXTENDING UP

INSTALL NEW FULLY ADHERED WATERPROOF ROOFING

ARCHITECTURAL ASPHALT SHINGLE ROOFING TO MATCH

EXISTING ROOF SHEATHING MIN. 3'-0". INSTALL NEW

-EXISTING ROOF FRAMING

EXISTING THIRD FLOOR FRAMING

PT 2X10 LEDGER FASTENDED TO

SECOND FLOOR 109' - 11"

FIRST FLOOR 100' - 0"

EXISTING FIRST FLOOR FRAMING

- EXISTING MASONRY FOUNDATION

PT 2X10 DECK FRAMING

EXISTING SECOND FLOOR FRAMING

- PT 2X10 LEDGER

3' - 5 3/4"\_

(3) TREADS @ 11"-

- PT 2X10 DECK FRAMING

- EXISTING EXTERIOR WALL

EXISTING FASCIA

THIRD FLOOR 119' - 7"

2 FRONT PORCH STAIR SECTION 1/2" = 1'-0"