



| MAX WALL OPENING | | | | | |
|--------------------|---------------------|------------------|--------------------|----------------|-------------------|
| ELEVATION | SEPARATION DISTANCE | NFPA SPRINKLERED | PROTECTED OPENINGS | ALLOWABLE AREA | % OF WALL OPENING |
| NORTH-1ST | 0' TO 3' | NO | NO | NP | NA |
| NORTH-2ND | 0' TO 3' | NO | NO | NP | NA |
| NORTH 3RD EXISTING | 5' TO 10' | NO | NO | 10% | 2% |
| NORTH 3RD NEW | 5' TO 10' | NO | NO | 10% | 4% |
| EAST -1ST | 10' TO 15' | NO | NO | 15% | 15% |
| EAST -2ND | 10' TO 15' | NO | NO | 15% | 7% |
| EAST -3RD | 10' TO 15' | NO | NO | 15% | 9% |
| EAST -4TH | 10' TO 15' | NO | NO | 15% | 4% |
| SOUTH | 30' OR GREATER | NO | NO | NO LIMIT | - |
| WEST | 30' OR GREATER | NO | NO | NO LIMIT | - |

- X** KEYNOTES:
1. NEW CLAPBOARD SIDING
 2. EXISTING BRICK
 3. FABRICATED METAL GUARD SYSTEM
 4. NEW ADDITION TO EXISTING DORMER
 5. NEW DORMER
 6. EXISTING WINDOW TO BE REMOVED (TYP)
 7. NEW EXTERIOR ENTRANCE
 8. NEW EXTERIOR DOOR
 9. EXISTING DOORWAY TO BE REMOVED
 10. REMOVE EXISTING PORCH AND STEPS
 11. NEW WINDOW (TYP)
 12. NEW DOWNSPOUT
 13. AWNING
 14. NEW STAIR HANDRAIL

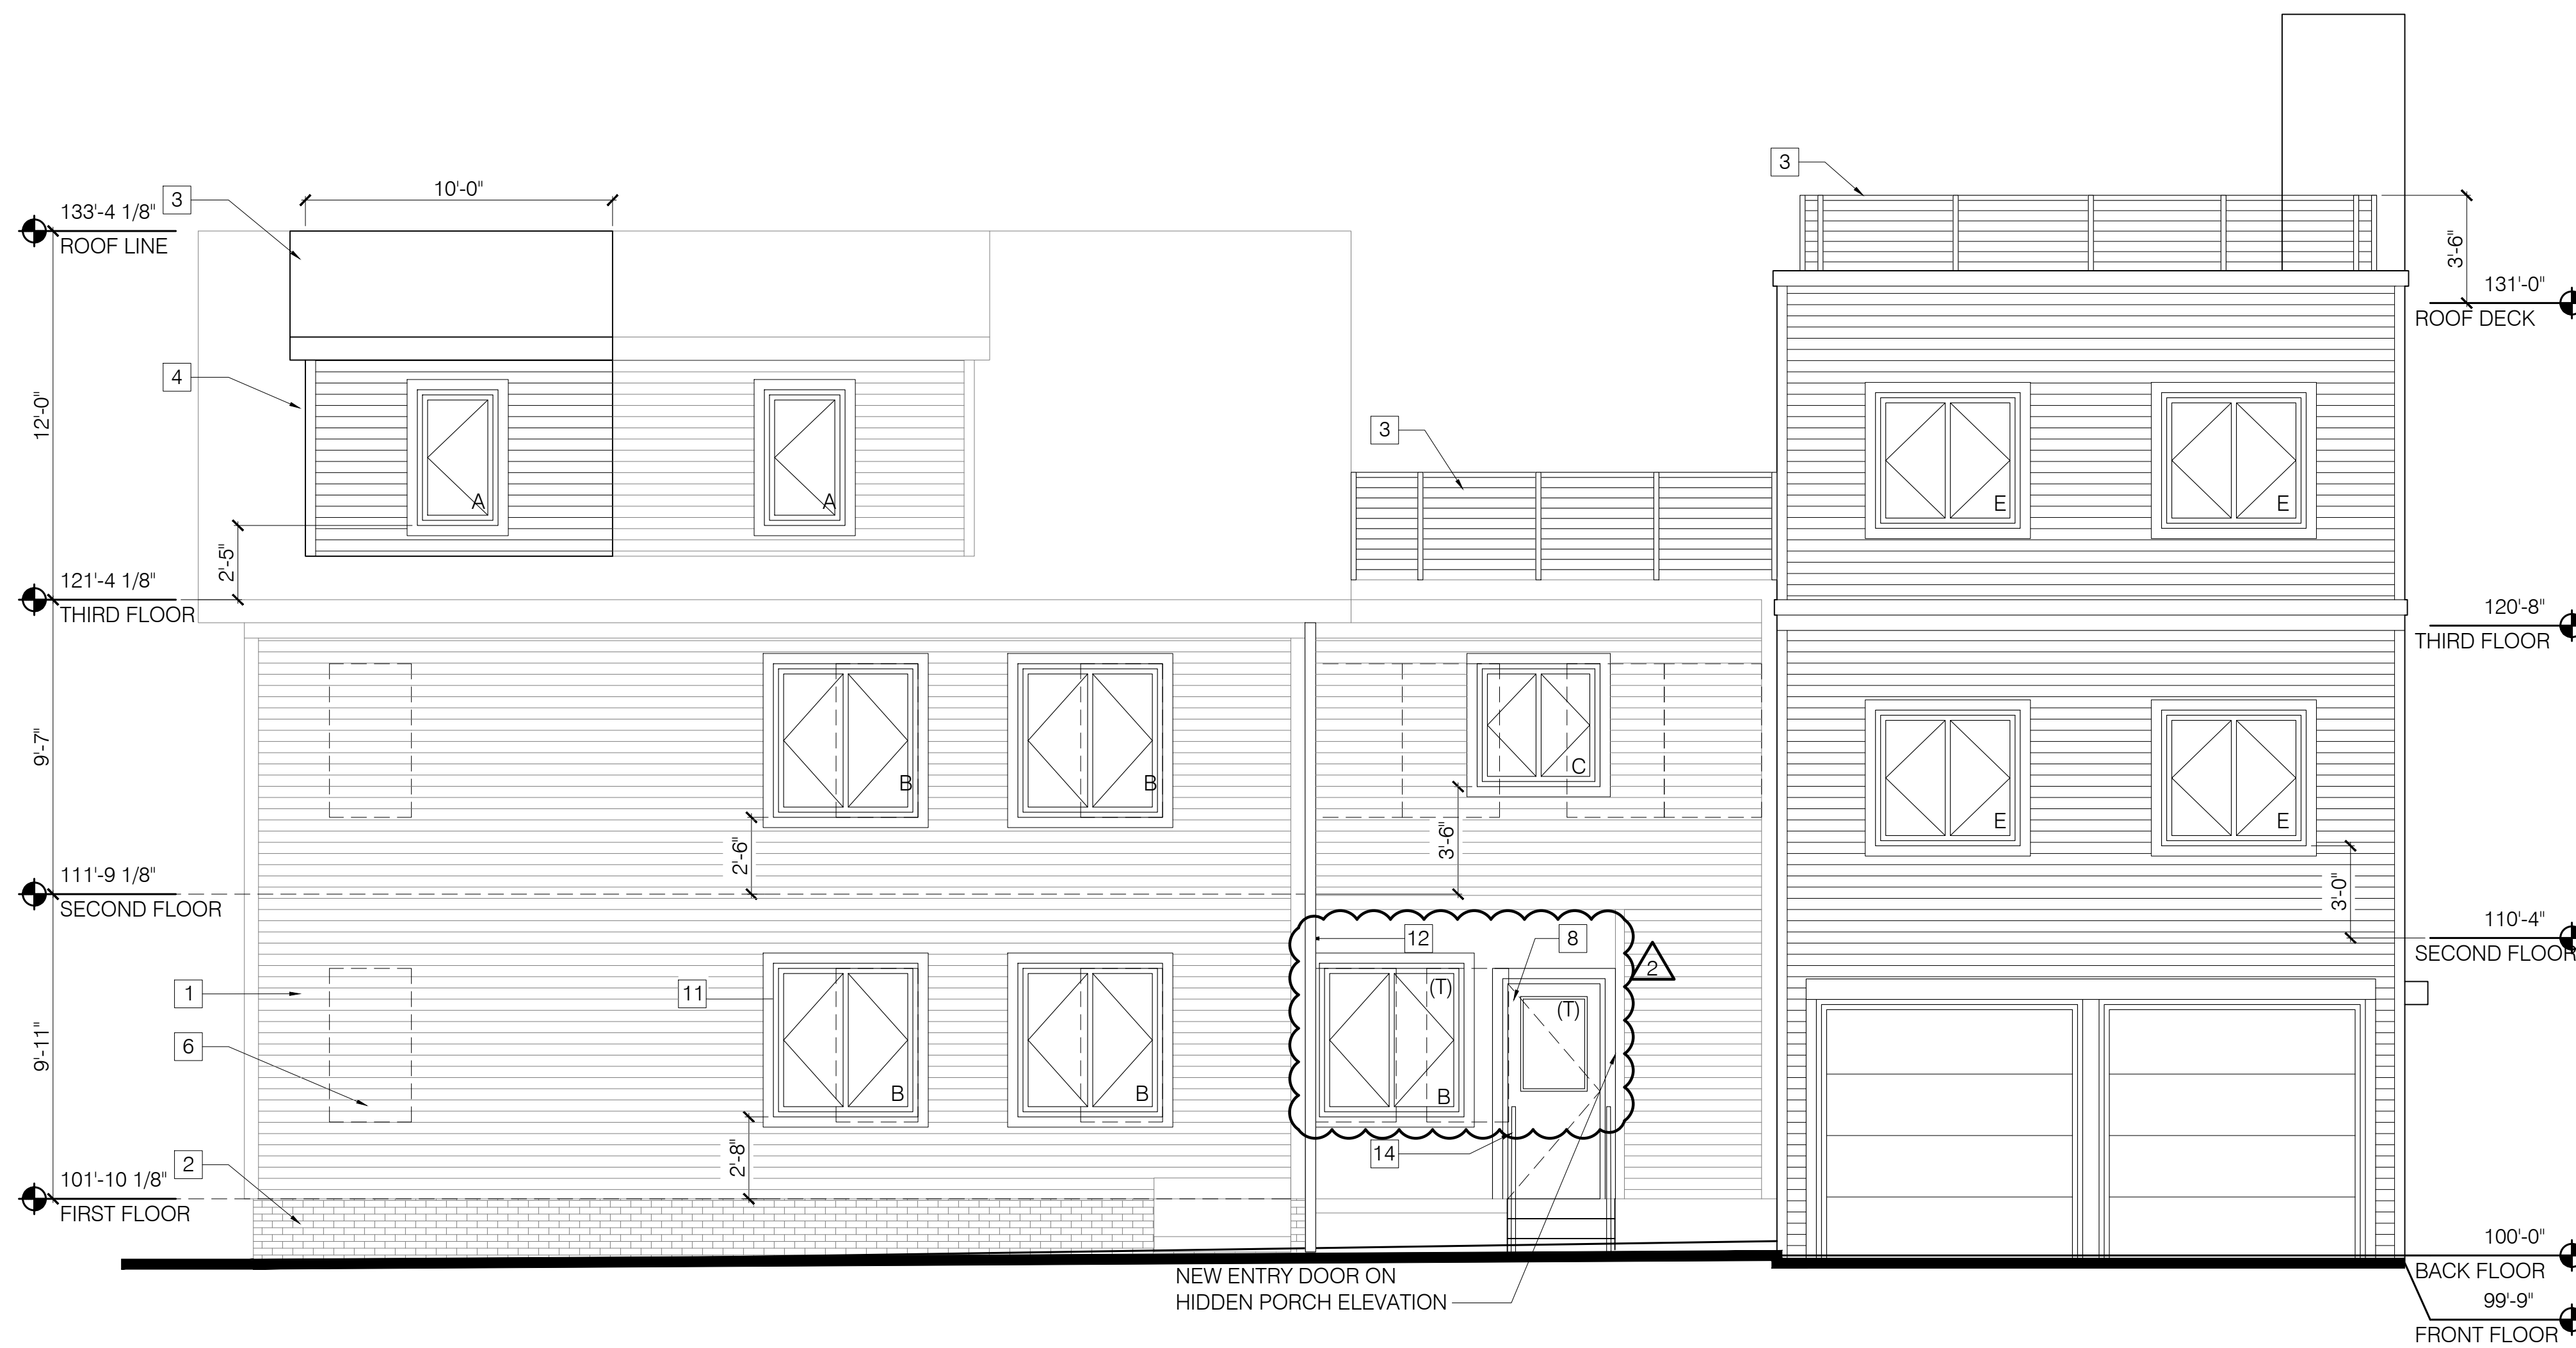

1 SOUTH ELEVATION
 0 4'-0" SCALE: 1/8" = 1'-0"

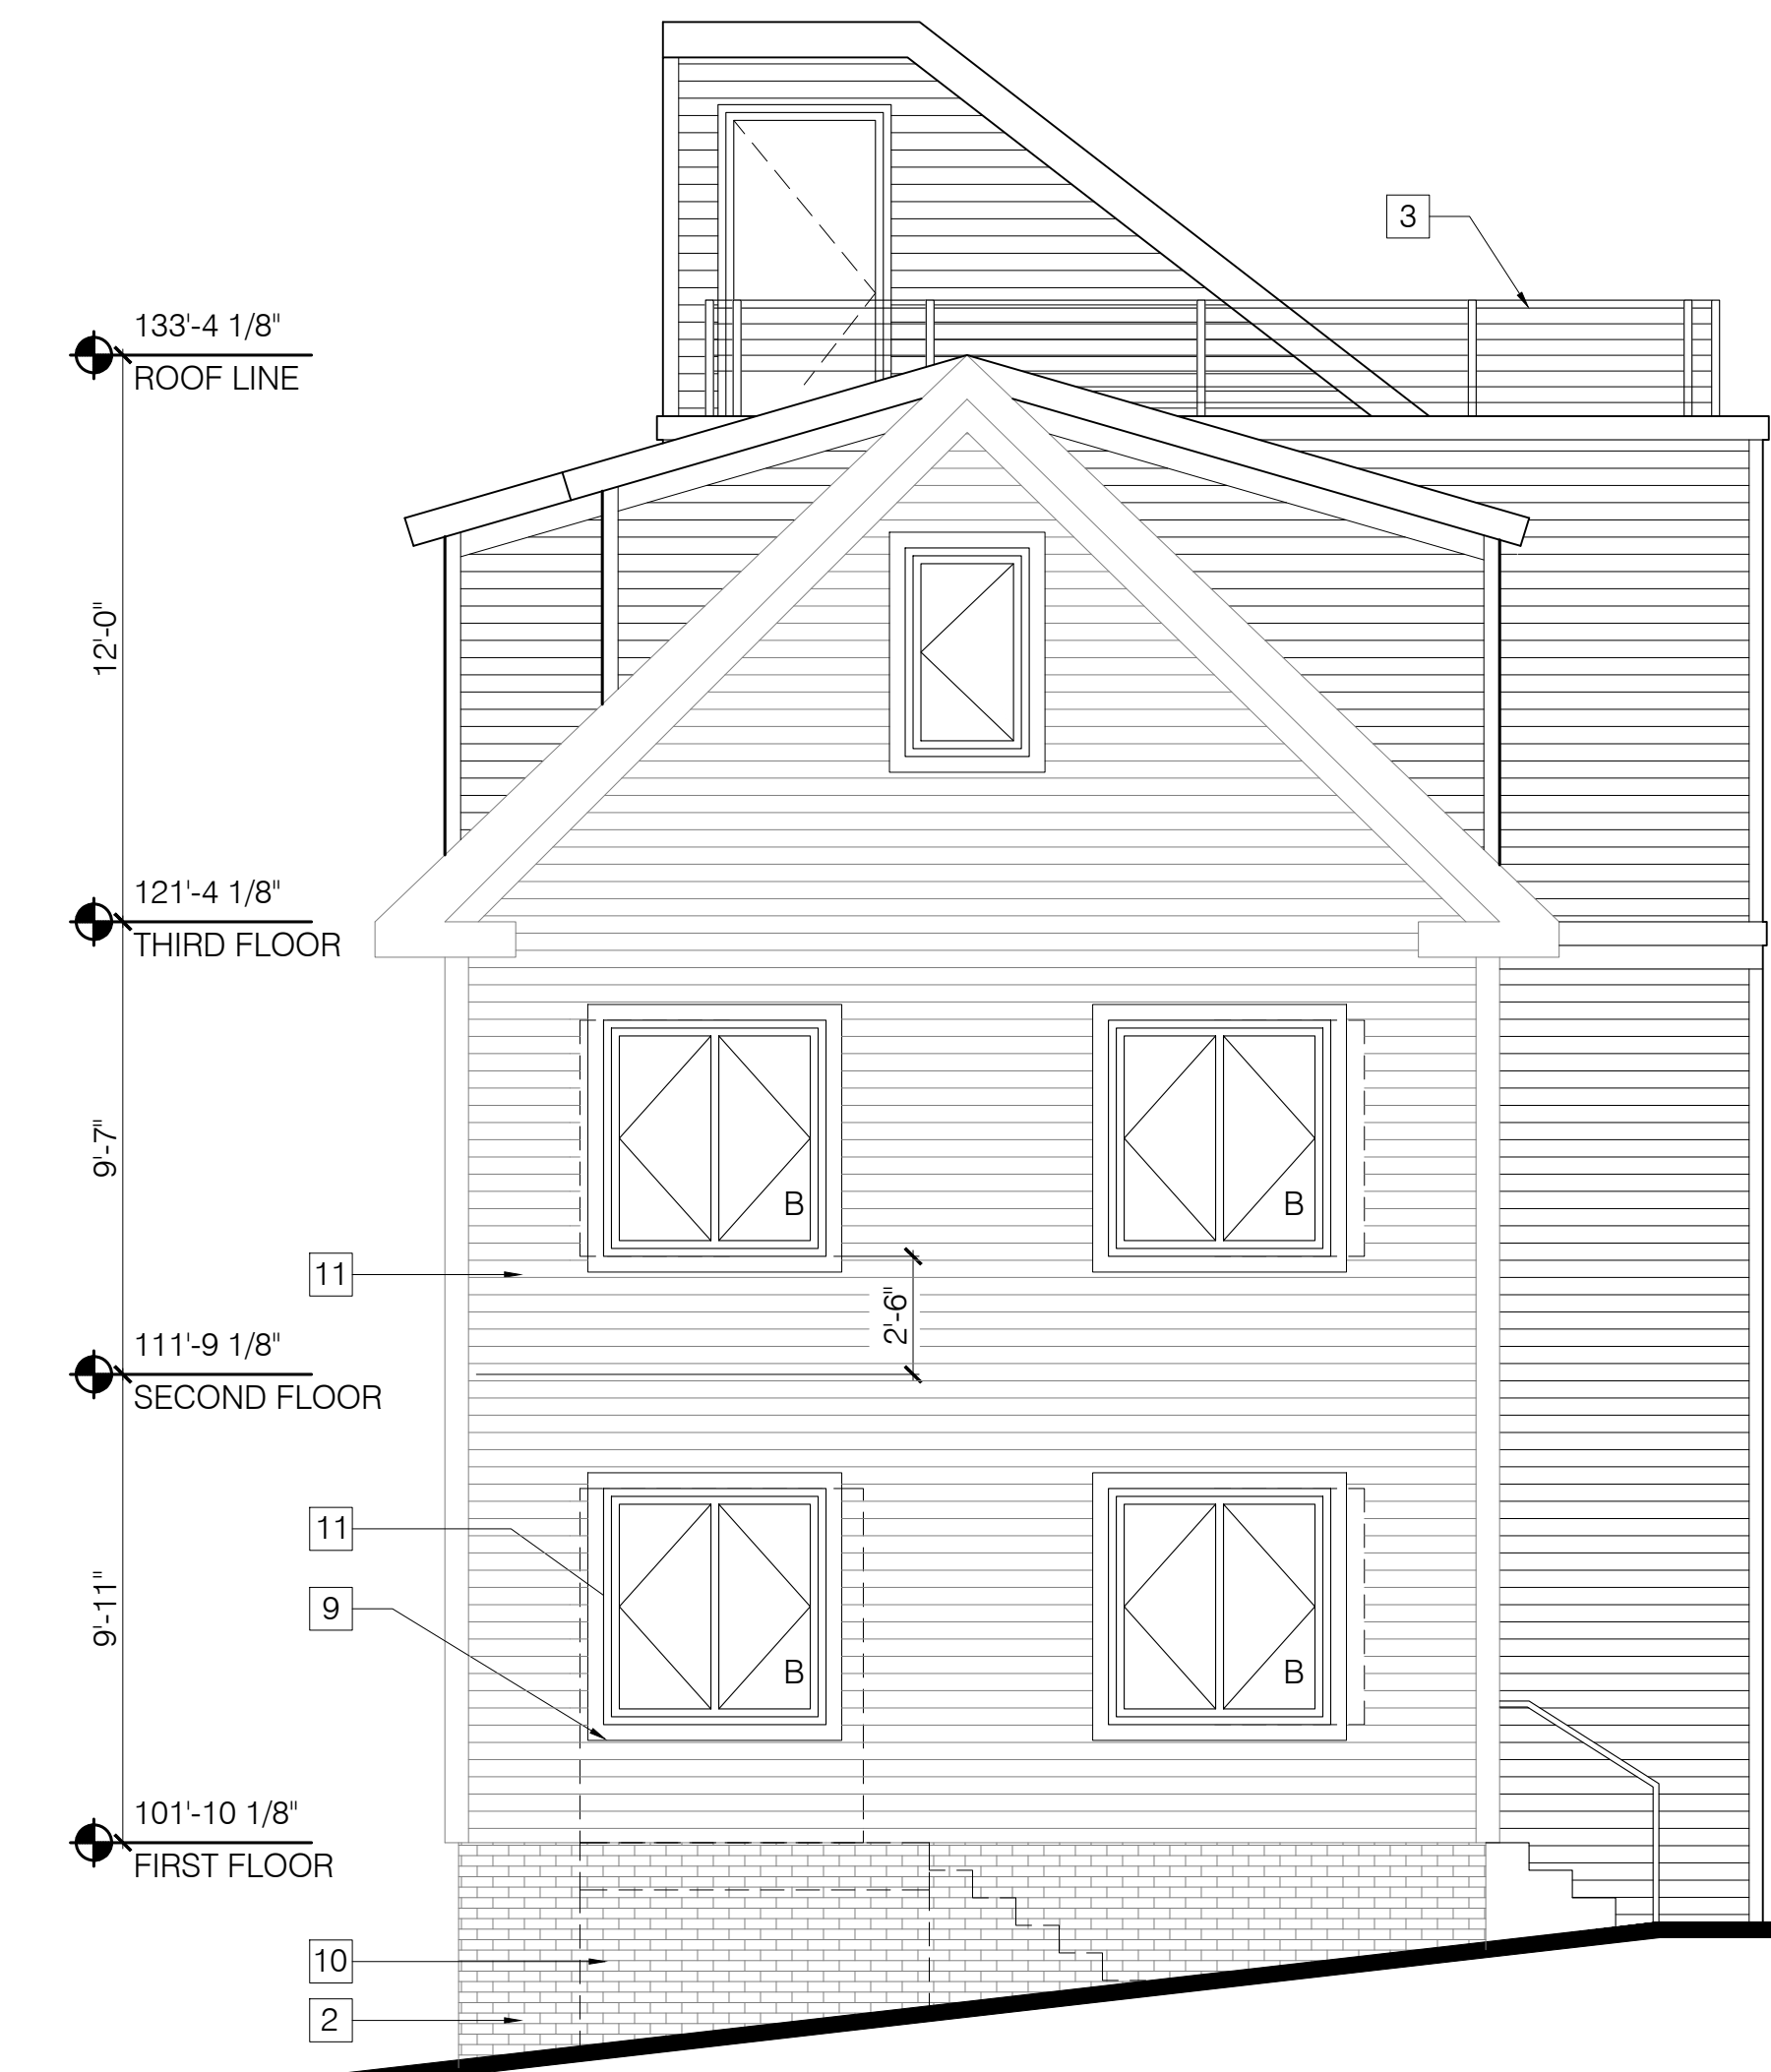

2 WEST ELEVATION
 0 4'-0" SCALE: 1/8" = 1'-0"

Bild Architecture
 PO Box 8235
 Portland, ME
 04104
 207.408.0168
 evan@bildarchitecture.com

bild
 ARCHITECTURE

LICENSED ARCHITECT
 2-22-2017
 EVAN A. CARROLL
 No. 3687
 STATE OF MAINE

PROJECT NO. **16035**
 PROJECT NAME **44 QUEBEC**
 PORTLAND, ME

REVISIONS

| | | |
|---|------------|--|
| 1 | 07.18.2017 | |
| 2 | 07.27.2017 | |
| 3 | | |
| 4 | | |
| 5 | | |

DRAWN BY **EMW**
 SHEET TITLE **ELEVATIONS**

ISSUE DATE **2.22.17**
 SHEET SCALE **1/4" = 1'-0"**