


COPYRIGHT: Reuse or reproduction of the contents of this document is not permitted without written permission of Bild Architecture LLC

MAX WALL OPENING					
ELEVATION	SEPARATION DISTANCE	NFPA SPRINKLERED	PROTECTED OPENINGS	ALLOWABLE AREA	% OF WALL OPENING
NORTH-1ST	0' TO 3'	NO	NO	NP	NA
NORTH-2ND	0' TO 3'	NO	NO	NP	NA
NORTH 3RD EXISTING	5' TO 10'	NO	NO	10%	2%
NORTH 3RD NEW	5' TO 10'	NO	NO	10%	4%
EAST -1ST	10' TO 15'	NO	NO	15%	15%
EAST -2ND	10' TO 15'	NO	NO	15%	7%
EAST -3RD	10' TO 15'	NO	NO	15%	9%
EAST -4TH	10' TO 15'	NO	NO	15%	4%
SOUTH	30' OR GREATER	NO	NO	NO LIMIT	-
WEST	30' OR GREATER	NO	NO	NO LIMIT	-

- KEYNOTES:
1. NEW CLAPBOARD SIDING
  2. EXISTING BRICK
  3. FABRICATED METAL GUARD SYSTEM
  4. NEW ADDITION TO EXISTING DORMER
  5. NEW DORMER
  6. EXISTING WINDOW TO BE REMOVED (TYP)
  7. NEW EXTERIOR ENTRANCE
  8. NEW EXTERIOR DOOR
  9. EXISTING DOORWAY TO BE REMOVED
  10. REMOVE EXISTING PORCH AND STEPS
  11. NEW WINDOW (TYP)
  12. NEW DOWNSPOUT
  13. AWNING
  14. NEW STAIR HANDRAIL



1 SOUTH ELEVATION  
SCALE: 1/8" = 1'-0"

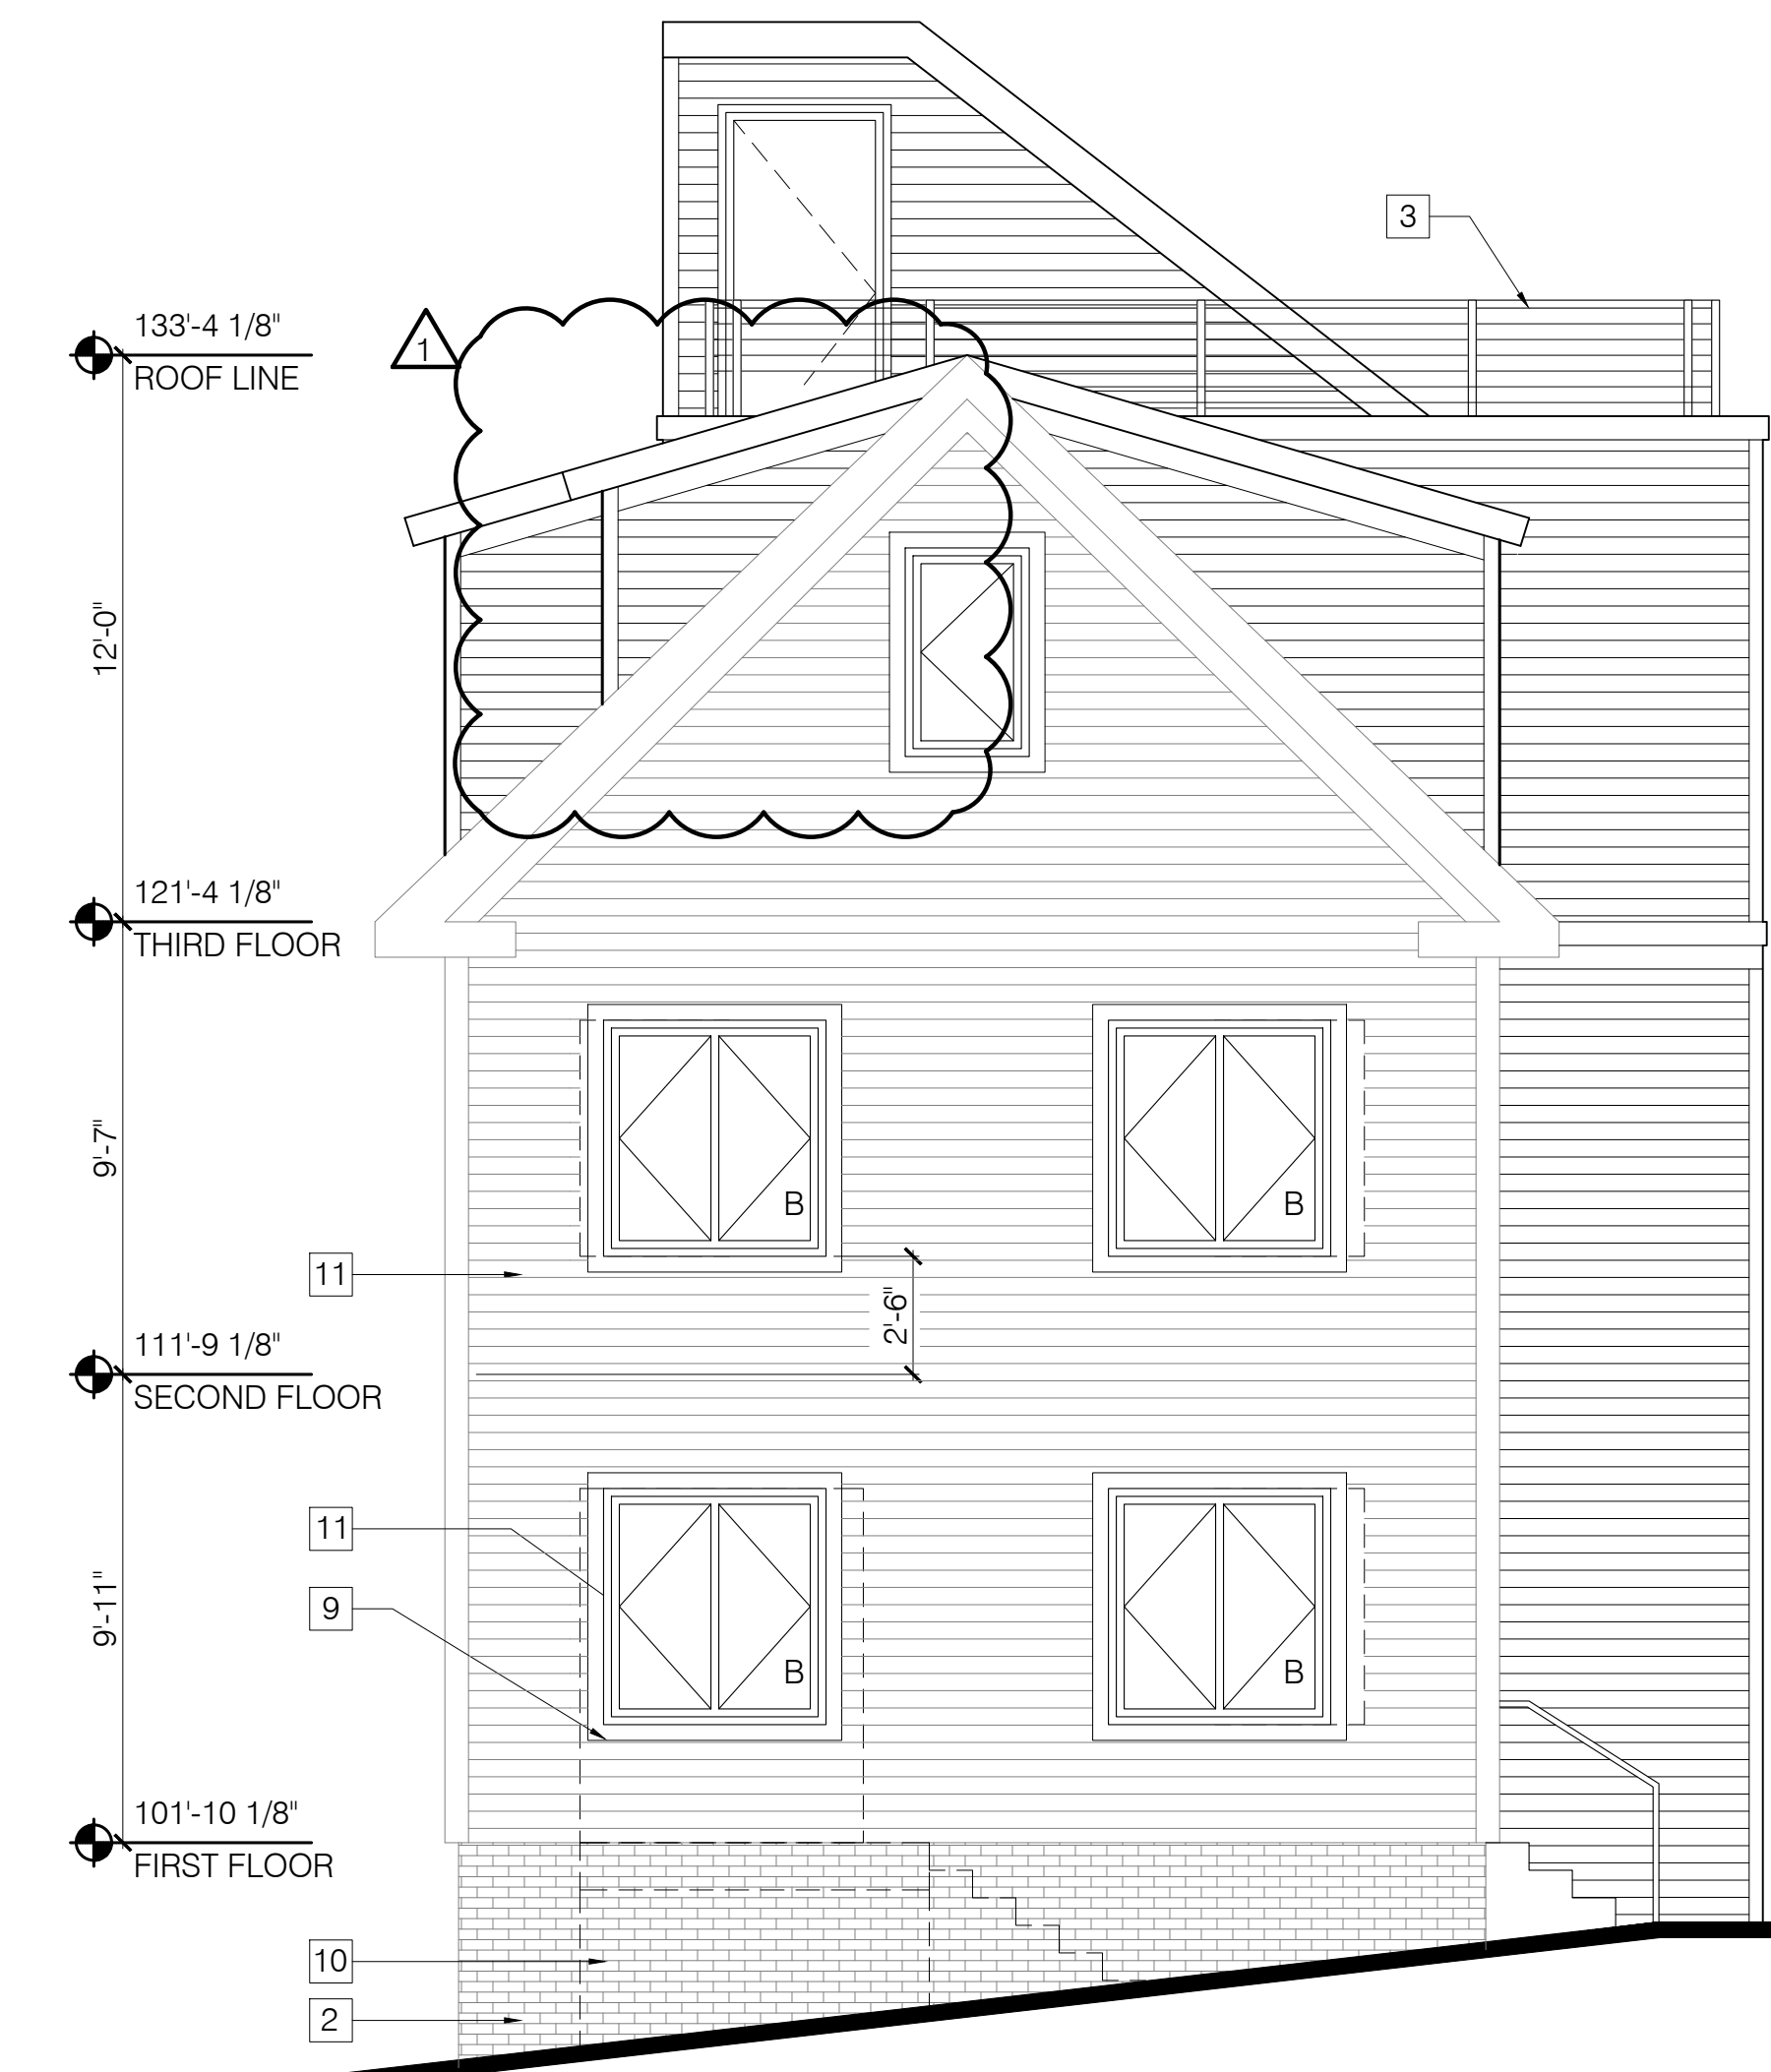

2 WEST ELEVATION  
SCALE: 1/8" = 1'-0"

**Bild Architecture**  
PO Box 8235  
Portland, ME  
04104  
207.408.0168  
evan@bildarchitecture.com



PROJECT NO. **16035**  
PROJECT NAME **44 QUEBEC**  
PORTLAND, ME

REVISIONS

1	07.18.2017	
2		
3		
4		
5		

DRAWN BY **EMW**  
SHEET TITLE **ELEVATIONS**

ISSUE DATE **2.22.17**  
SHEET SCALE **1/4" = 1'-0"**

**A**