

COPYRIGHT: Reuse or reproduction of the contents of this document is not permitted without written permission of Bild Architecture LLC


WINDOW SCHEDULE				
TYPE	SIZE (ROUGH OPENING)	MATERIAL	OPERATION	NOTES
A	4'-0" X 2'-6"	-	CASEMENT OR FIXED	1,2,3,4,5
B	4'-0" X 5'-0"	-	CASEMENT/ FIXED	1,2,3,4,5
C	3'-4" X 4'-6"	-	CASEMENT/ FIXED	2,4,5
D	2'-0" X 2'-0"	-	FIXED	2,4,5
E	4'-1" X 4'-4 1/2"	-	CASEMENT/ FIXED	2,4,5
F	3'-0" X 5'-0"	-	AWNING	2,4,5

**WINDOW SCHEDULE NOTES:**

- SAFETY GLAZING DENOTED BY (T) SHOWN ON BLDG. ELEVATIONS
- ALL WINDOWS TO HAVE A MAXIMUM U-FACTOR OF 0.35
- WINDOWS LABELED "EGRESS WINDOW" IN PLAN MUST COMPLY WITH: MIN AREA: 5.7SF  
MIN HEIGHT: 24"  
MIN WIDTH: 20"
- WINDOWS TO BE THERMALLY BROKEN
- SEE ELEVATIONS FOR OPERATION

**WINDOW SPECIFICATIONS:**

- Size and window configuration. See Window Schedule
- Color options. To be selected
- Factory Mulling Capability. Preferred
- Design Pressure Rating. 25
- U Factor. 0.35 or lower
- Material. To be selected
- Glazing Type. To be selected
- Hardware type. To be selected
- Exterior Washing Capability. Washing from interior preferred
- Warranty (Window & glazing units). 10 years
- Insect Screens. Standard Insect Screens

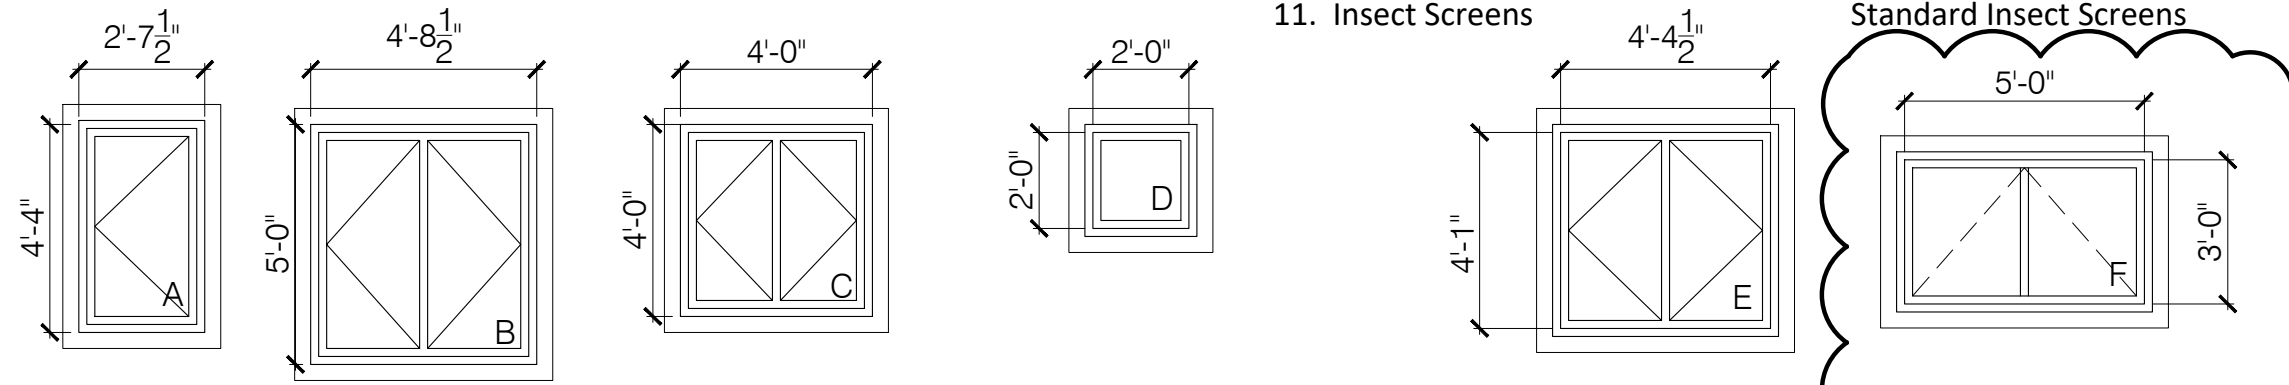


F.F.E.					
WINDOW A	WINDOW B	WINDOW C	WINDOW D	WINDOW E	WINDOW F
10 SF	20 SF	15 SF	4 SF	18 SF	10 SF

- KEYNOTES:**
- NEW CLAPBOARD SIDING
  - EXISTING BRICK
  - FABRICATED METAL GUARD SYSTEM
  - NEW ADDITION TO EXISTING DORMER
  - NEW DORMER
  - EXISTING WINDOW TO BE REMOVED (TYP)
  - NEW EXTERIOR ENTRANCE
  - NEW EXTERIOR DOOR
  - EXISTING DOORWAY TO BE REMOVED
  - REMOVE EXISTING PORCH AND STEPS
  - NEW WINDOW (TYP)
  - NEW DOWNSPOUT
  - AWNING
  - NEW STAIR HANDRAIL




1 NORTH ELEVATION  
SCALE: 1/8" = 1'-0"

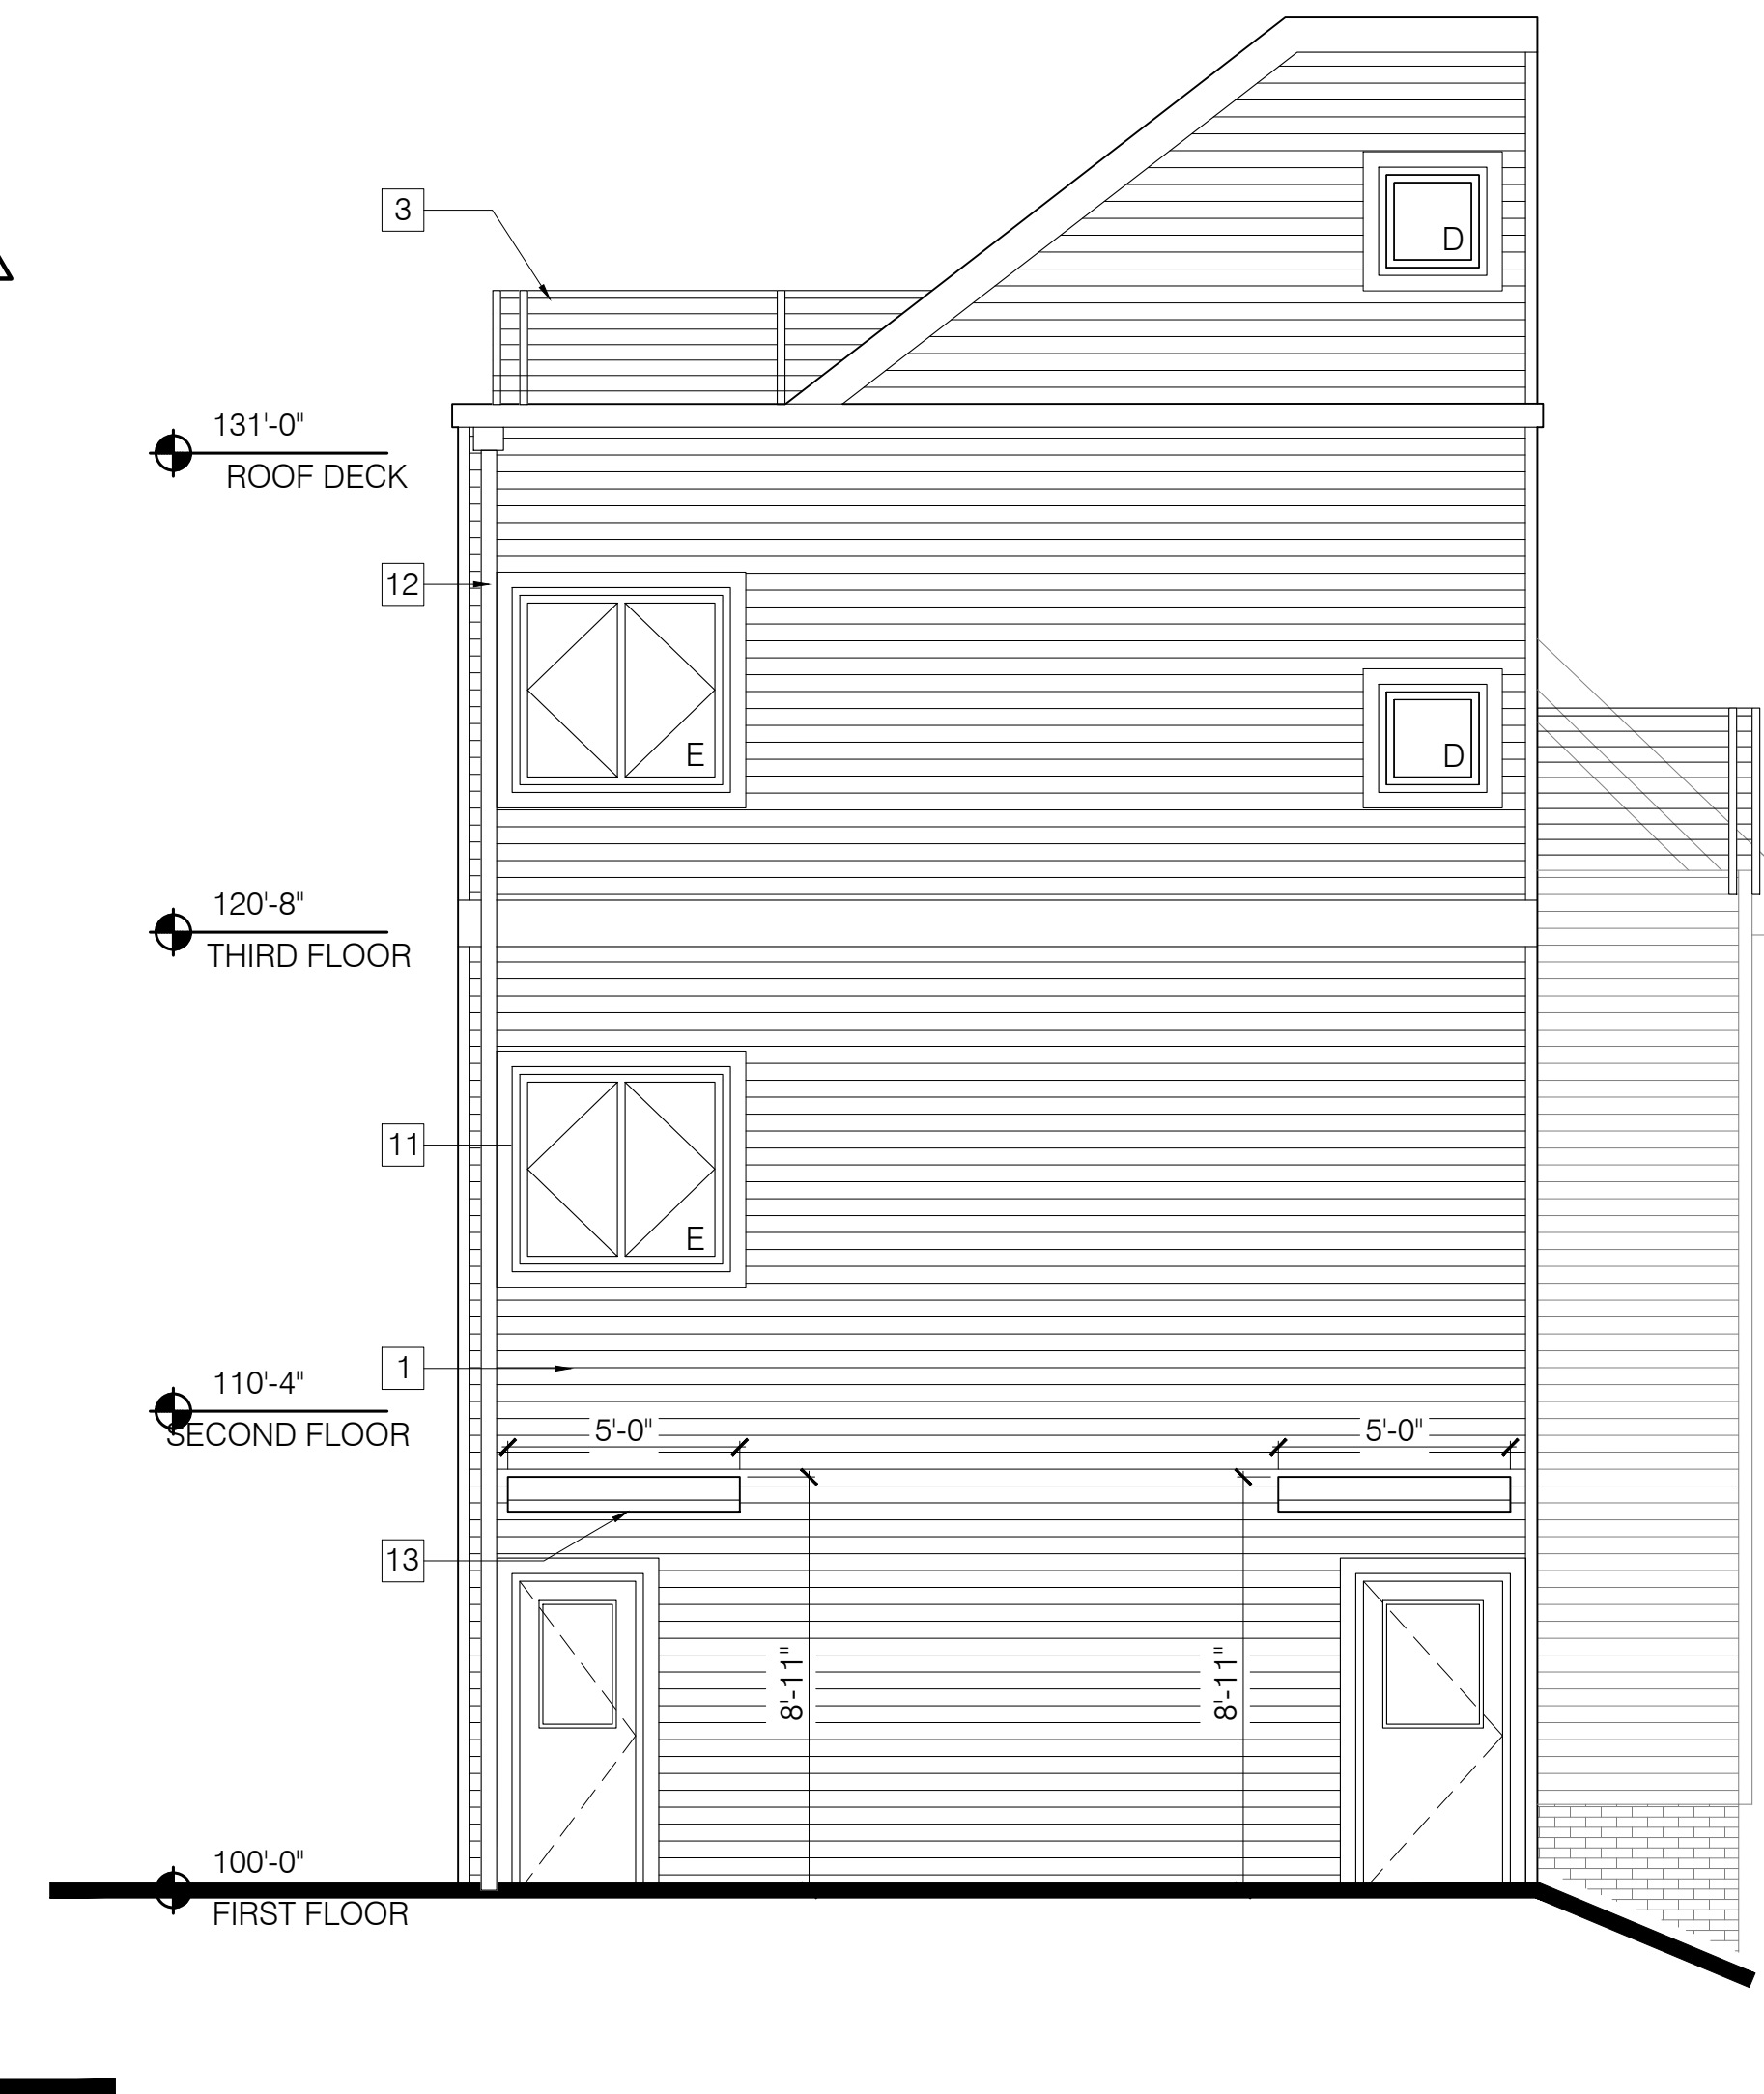

2 EAST ELEVATION  
SCALE: 1/8" = 1'-0"

**Bild Architecture**  
PO Box 8235  
Portland, ME  
04104  
207.408.0168  
evan@bildarchitecture.com

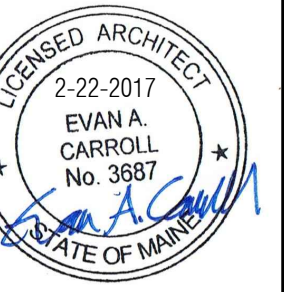

PROJECT NO. **16035**  
PROJECT NAME **44 QUEBEC**  
PORTLAND, ME

ISSUE DATE **2.22.17**  
SHEET SCALE **1/4" = 1'-0"**

REVISIONS	DATE	BY
1	07.18.2017	
2		
3		
4		
5		

**PERMITTING DRAWINGS**

DRAWN BY **EMW**  
SHEET TITLE **ELEVATIONS**

ISSUE DATE **2.22.17**  
SHEET SCALE **1/4" = 1'-0"**

**A**