


WINDOW SCHEDULE				
TYPE	SIZE (ROUGH OPENING)	MATERIAL	OPERATION	NOTES
A	4'-0" X 2'-6"	-	CASEMENT OR FIXED	1,2,3,4,5
B	4'-0" X 5'-0"	-	CASEMENT/FIXED	1,2,3,4,5
C	3'-4" X 4'-6"	-	CASEMENT/FIXED	2,4,5
D	2'-0" X 2'-0"	-	FIXED	2,4,5

WINDOW SCHEDULE NOTES:

1. SAFETY GLAZING DENOTED BY (T) SHOWN ON BLDG. ELEVATIONS
2. ALL WINDOWS TO HAVE A MAXIMUM U-FACTOR OF 0.35
3. WINDOWS LABELED "EGRESS WINDOW" IN PLAN MUST COMPLY WITH: MIN AREA: 5.7SF
MIN HEIGHT: 24"
MIN WIDTH: 20"
4. WINDOWS TO BE THERMALLY BROKEN
5. SEE ELEVATIONS FOR OPERATION


WINDOW SPECIFICATIONS:

1. Size and window configuration. See Window Schedule
2. Color options. To be selected
3. Factory Mulling Capability. Preferred
4. Design Pressure Rating. 25
5. U Factor. 0.35 or lower
6. Material. To be selected
7. Glazing Type. To be selected
8. Hardware type. To be selected
9. Exterior Washing Capability. Washing from interior preferred
10. Warranty (Window & glazing units). 10 years
11. Insect Screens. Standard Insect Screens

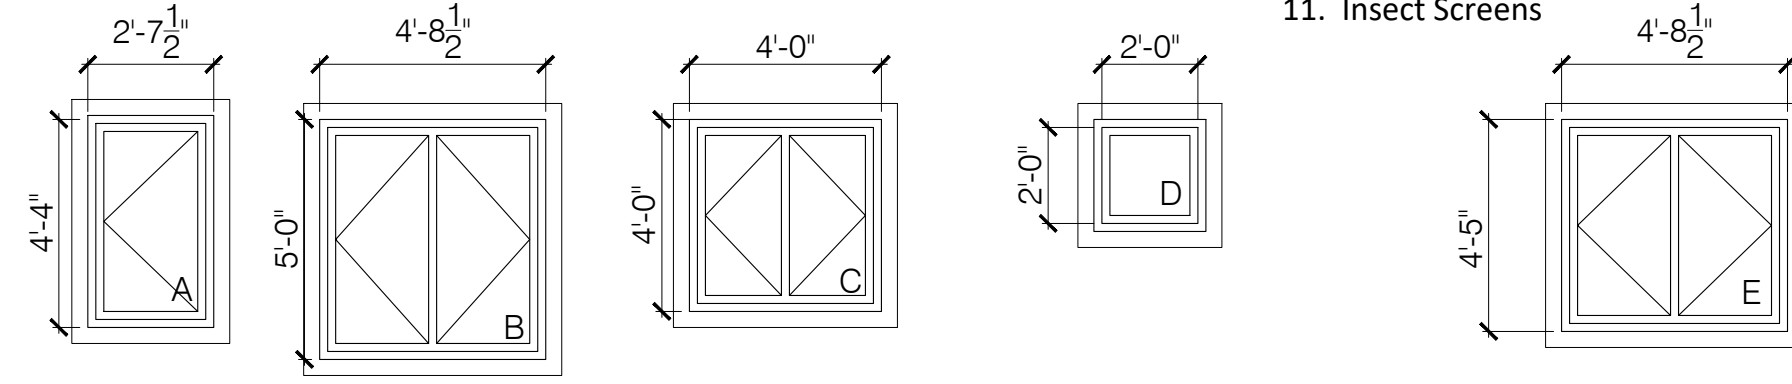


F.F.E.

WINDOW A	WINDOW B	WINDOW C	WINDOW D
10 SF	20 SF	15 SF	4 SF

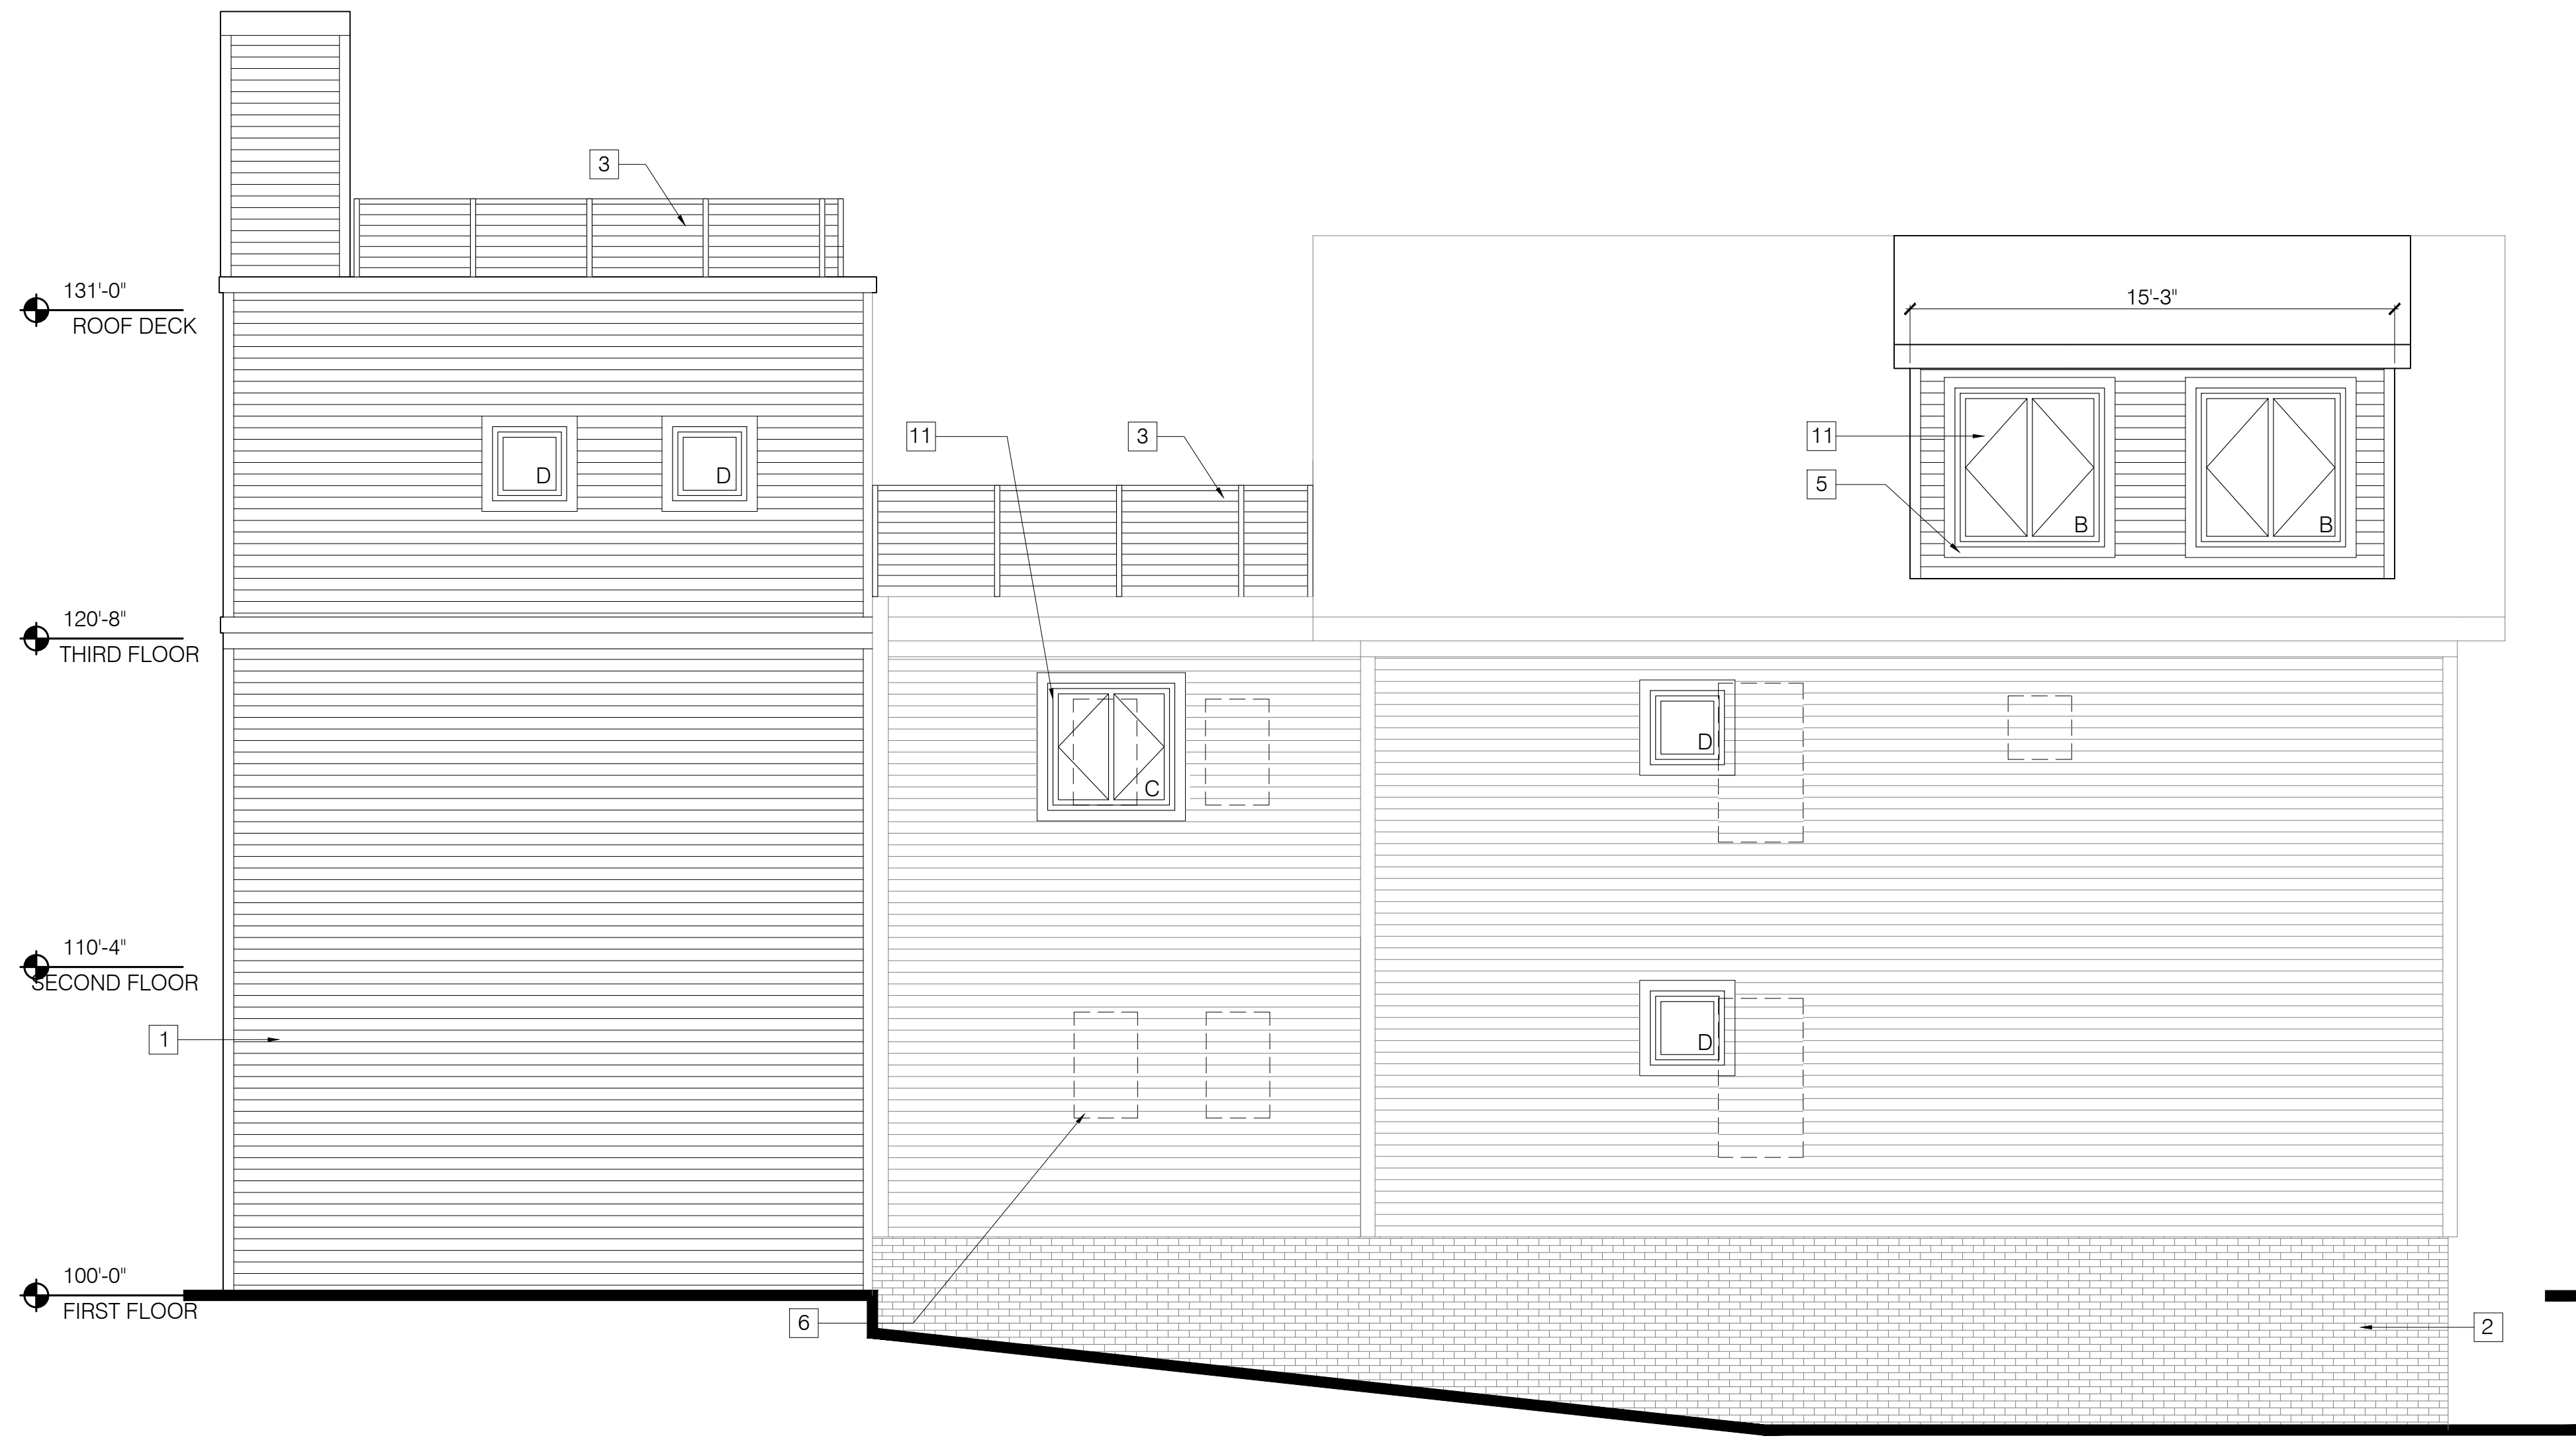


1 NORTH ELEVATION
SCALE: 1/8" = 1'-0"

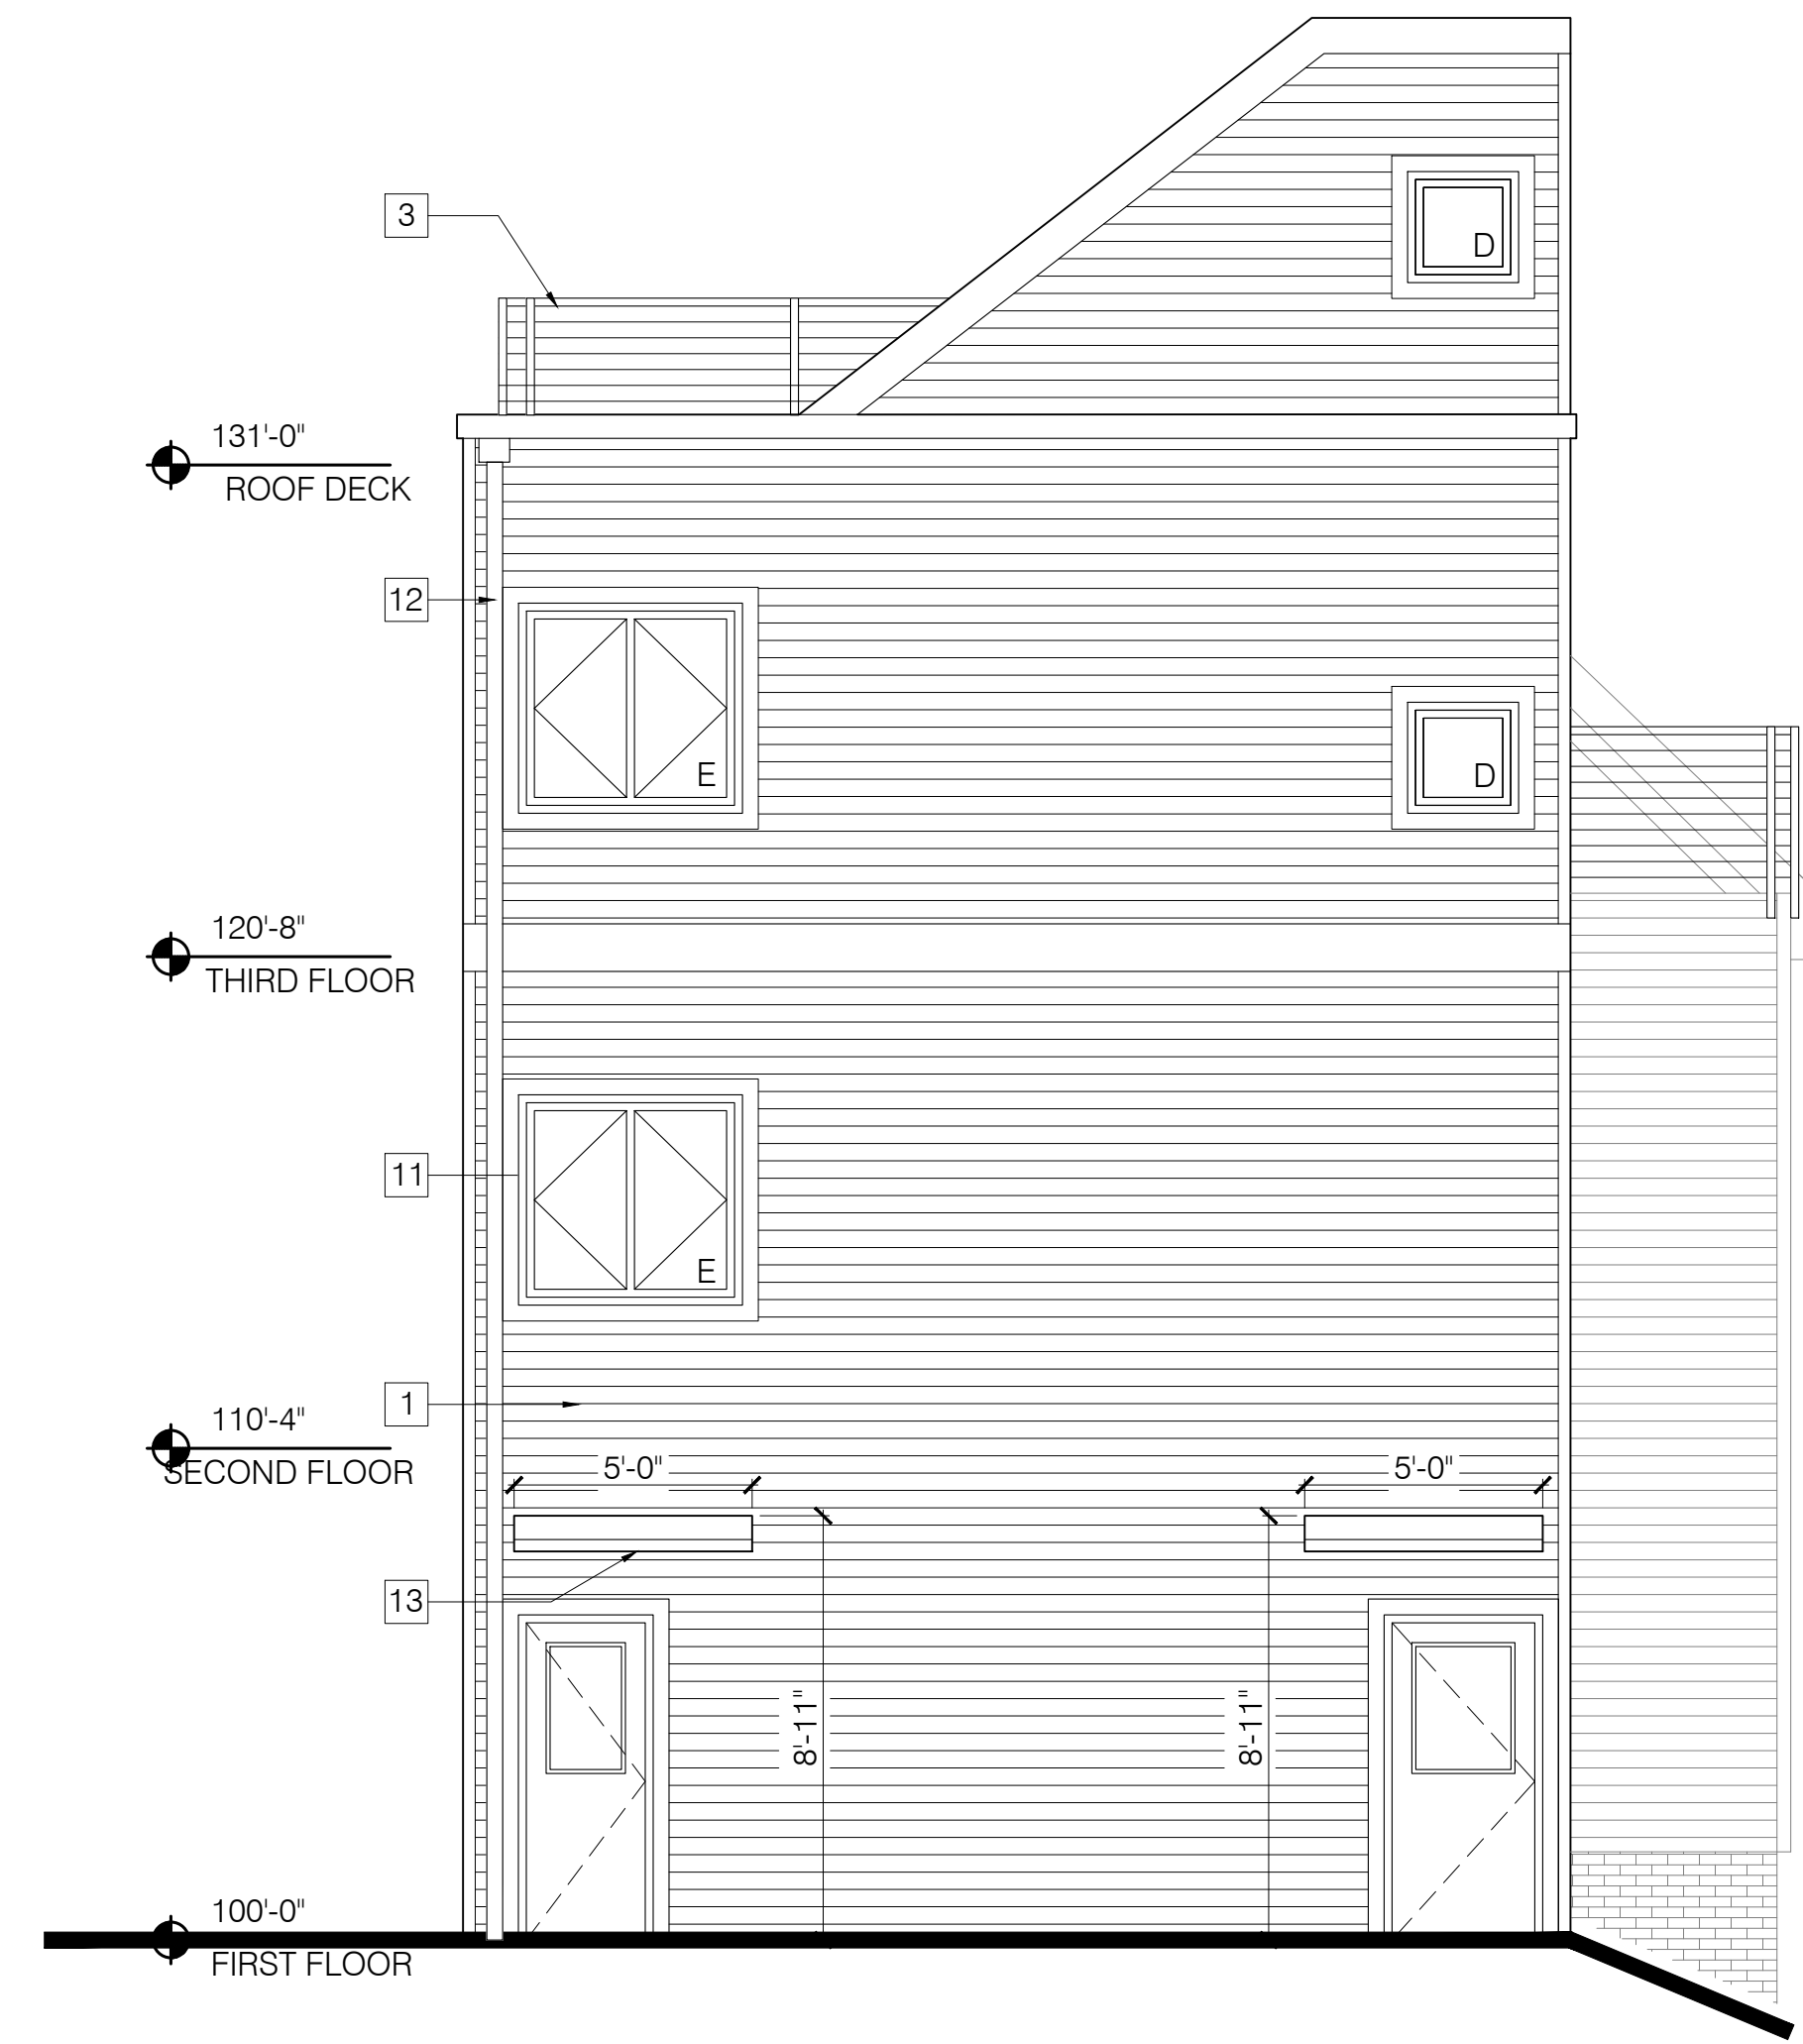

2 EAST ELEVATION
SCALE: 1/8" = 1'-0"

- X KEYNOTES:
1. NEW CLAPBOARD SIDING
 2. EXISTING BRICK
 3. FABRICATED METAL GUARD SYSTEM
 4. NEW ADDITION TO EXISTING DORMER
 5. NEW DORMER
 6. EXISTING WINDOW TO BE REMOVED (TYP)
 7. NEW EXTERIOR ENTRANCE
 8. NEW EXTERIOR DOOR
 9. EXISTING DOORWAY TO BE REMOVED
 10. REMOVE EXISTING PORCH AND STEPS
 11. NEW WINDOW (TYP)
 12. NEW DOWNSPOUT
 13. AWNING
 14. NEW STAIR HANDRAIL

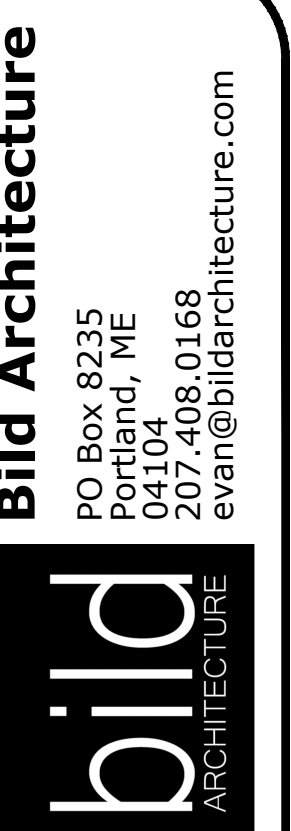

PROJECT NO.
16035
PROJECT NAME
44 QUEBEC
PORTLAND, ME

REVISIONS

1	-
2	-
3	-
4	-
5	-

DRAWN BY
EMW
SHEET TITLE
ELEVATIONS

ISSUE DATE
2.22.17
SHEET SCALE
1/4" = 1'-0"

A