


REAR ELEVATION

SCALE: 1/4"=1'-0"

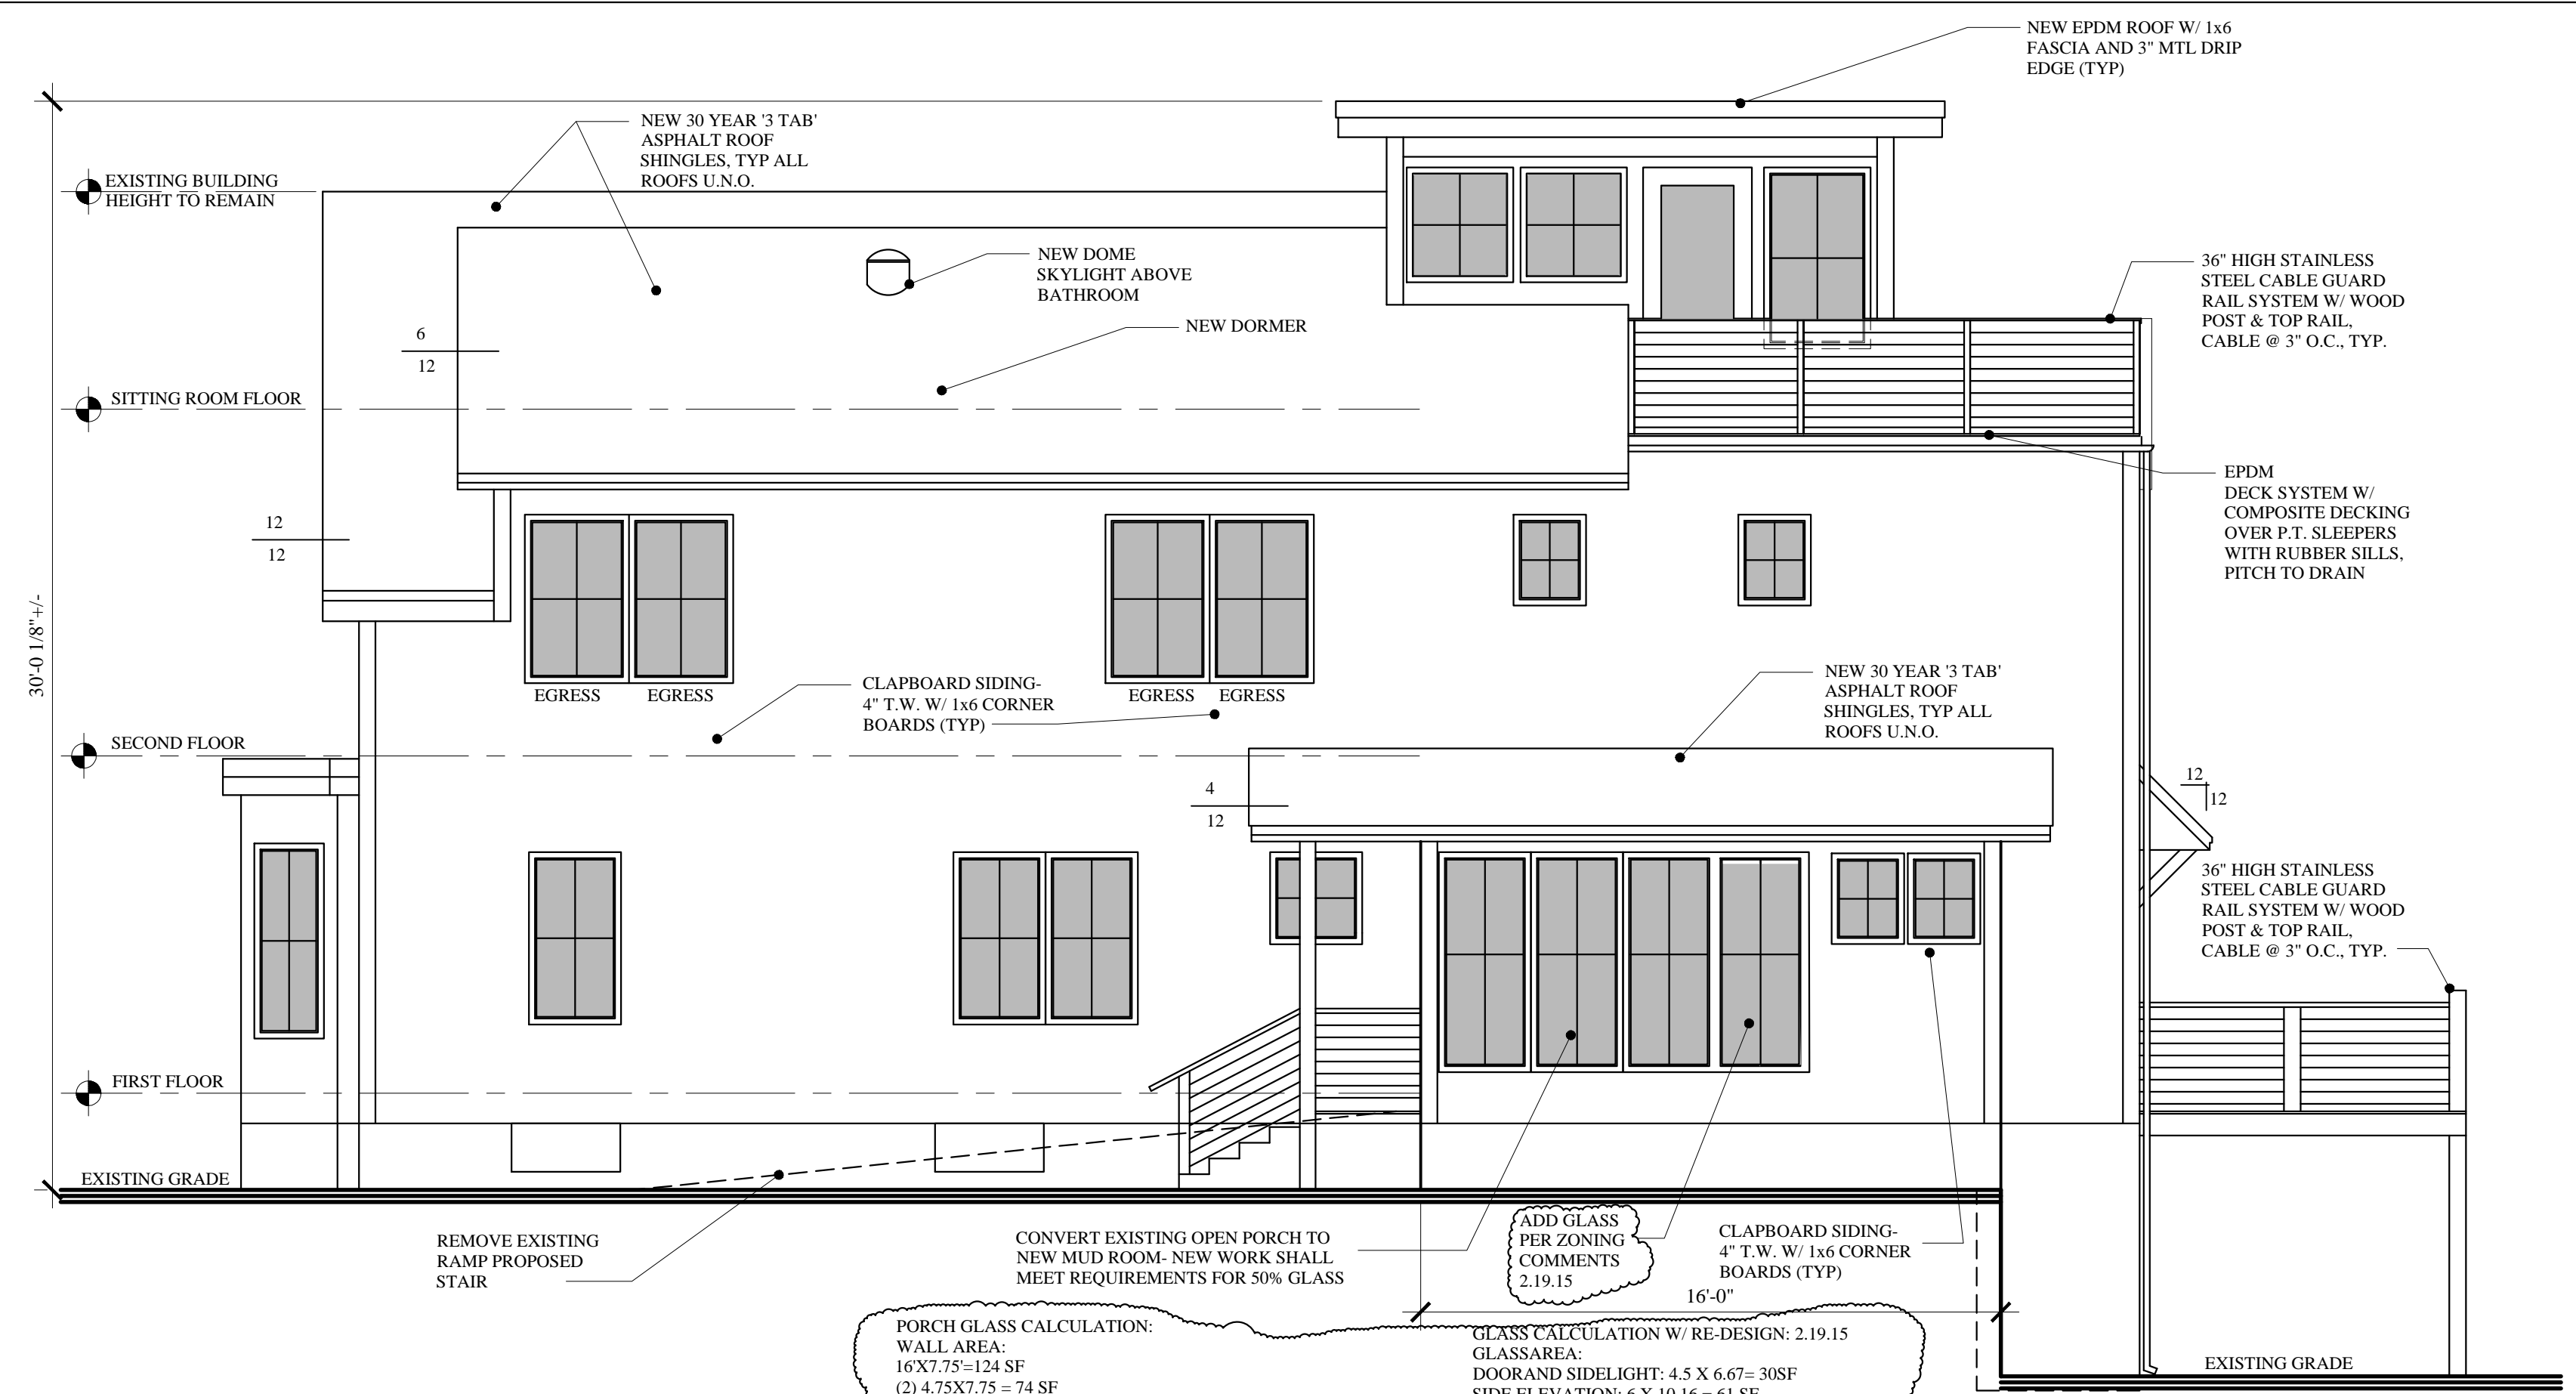

RIGHT ELEVATION

SCALE: 1/4"=1'-0"

REMOVE EXISTING RAMP PROPOSED STAIR


CONVERT EXISTING OPEN PORCH TO NEW MUD ROOM- NEW WORK SHALL MEET REQUIREMENTS FOR 50% GLASS

ADD GLASS PER ZONING COMMENTS 2.19.15

CLAPBOARD SIDING- 4" T.W. W/ 1x6 CORNER BOARDS (TYP) 16'-0"


PORCH GLASS CALCULATION:
WALL AREA:
16X7.75=124 SF
(2) 4.75X7.75 = 74 SF
198 SF WALL AREA/2= 99.1 SF OF GLASS REQUIRED

GLASS CALCULATION W/ RE-DESIGN: 2.19.15
GLASS AREA:
DOOR AND SIDELITE: 4.5 X 6.67= 30SF
SIDE ELEVATION: 6 X 10.16 = 61 SF
BACK: 2.5X4= 10 SF
101 SF OF GLASS PROVIDED

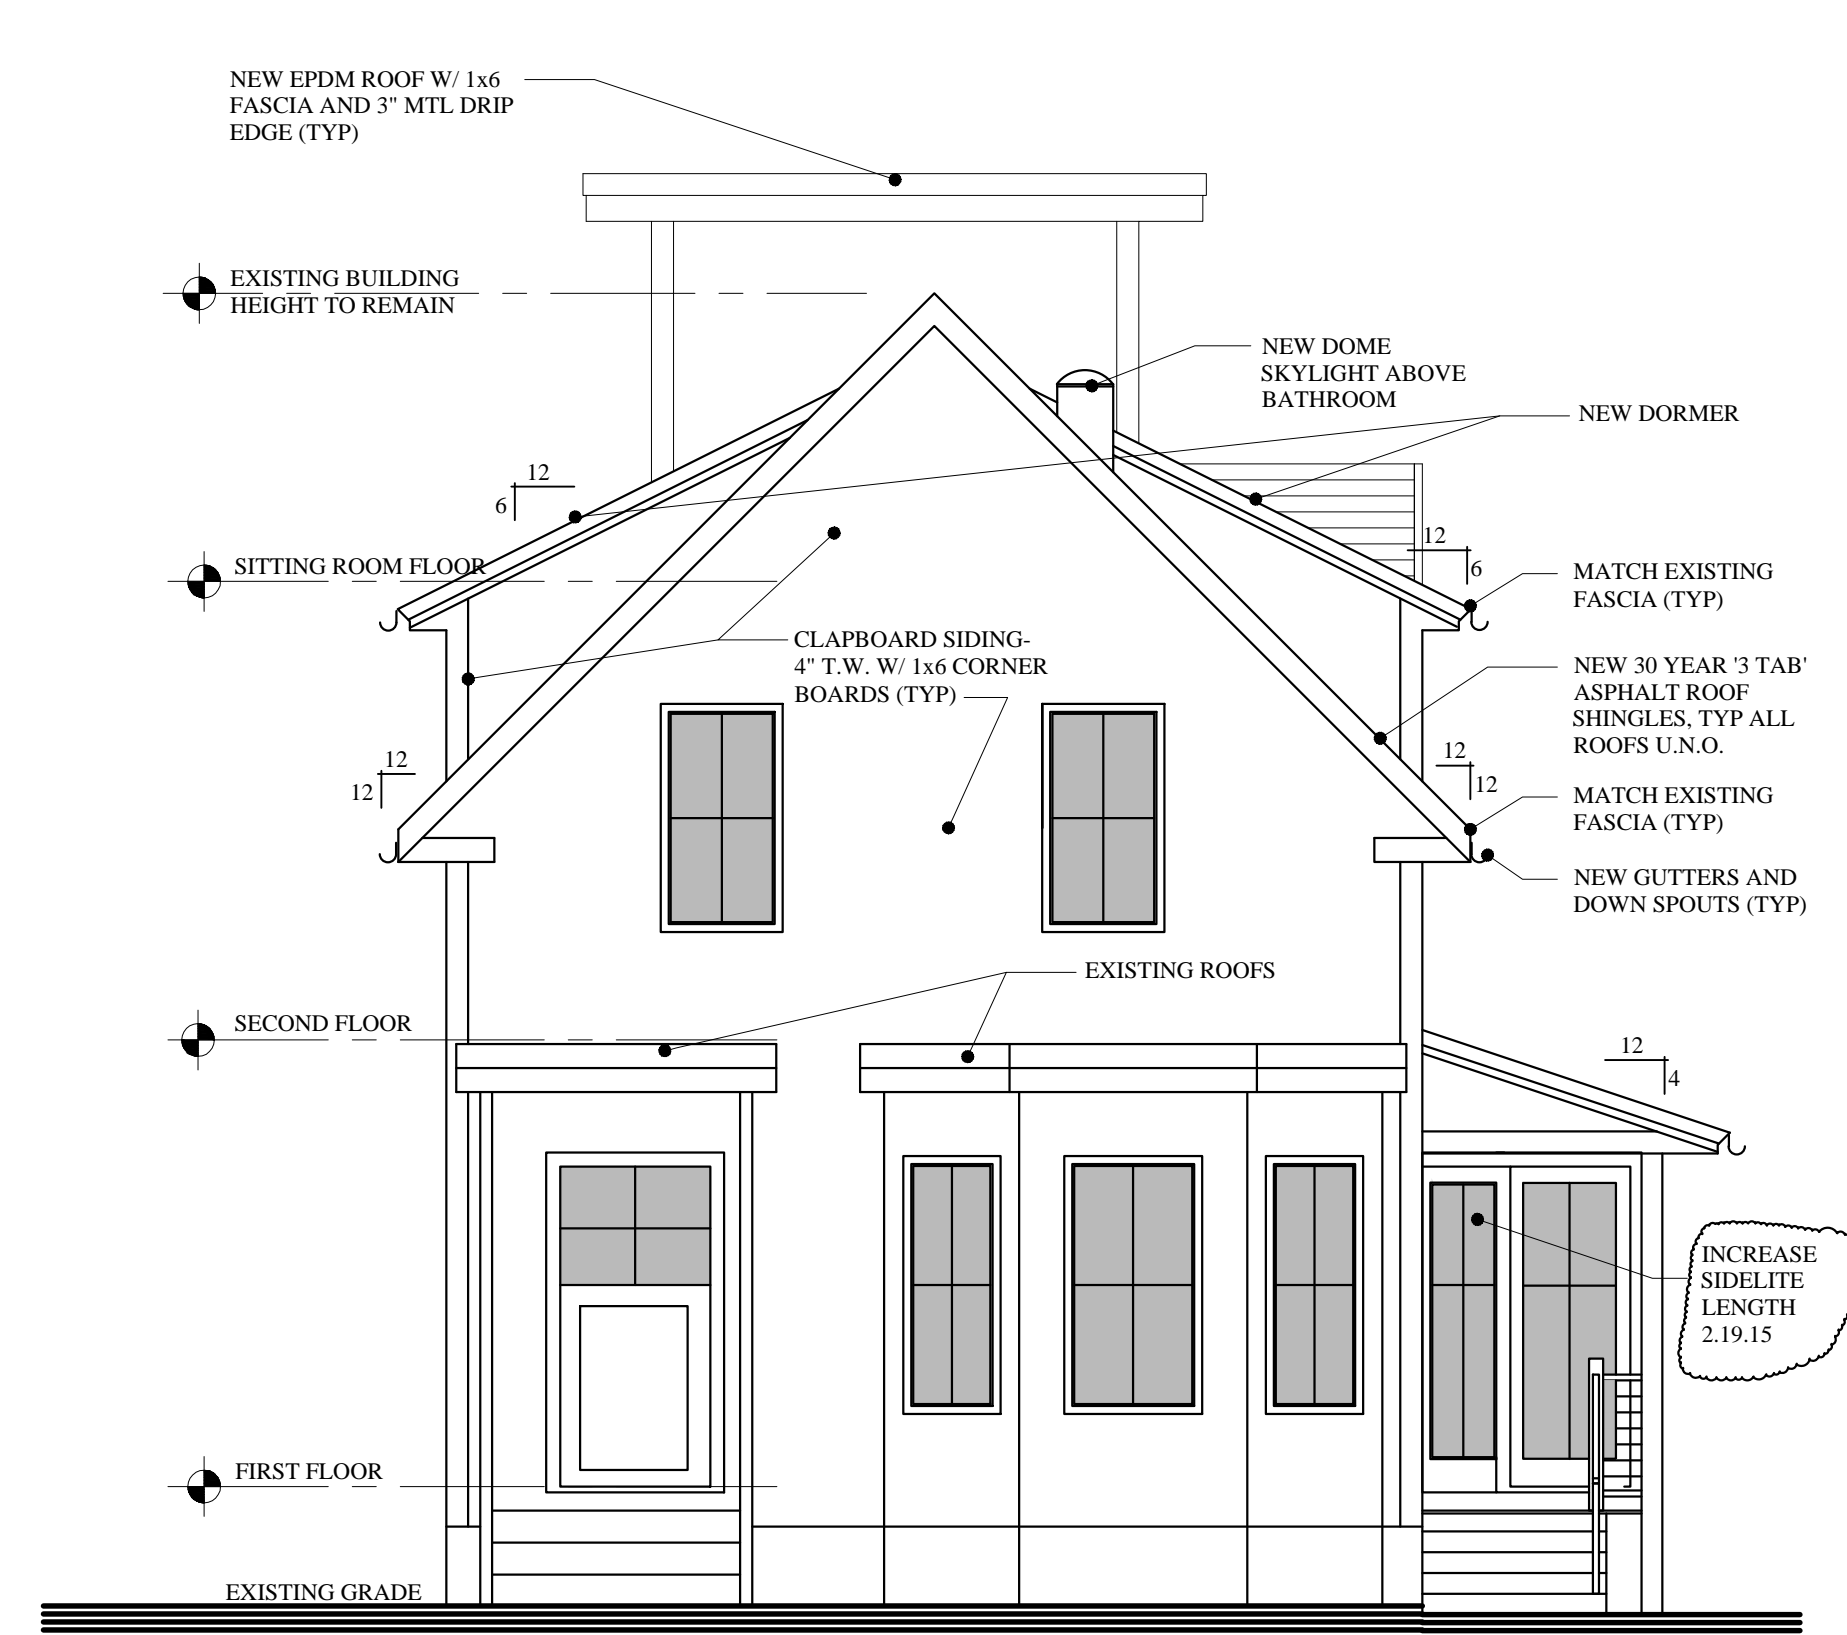

FRONT ELEVATION

SCALE: 1/4"=1'-0"

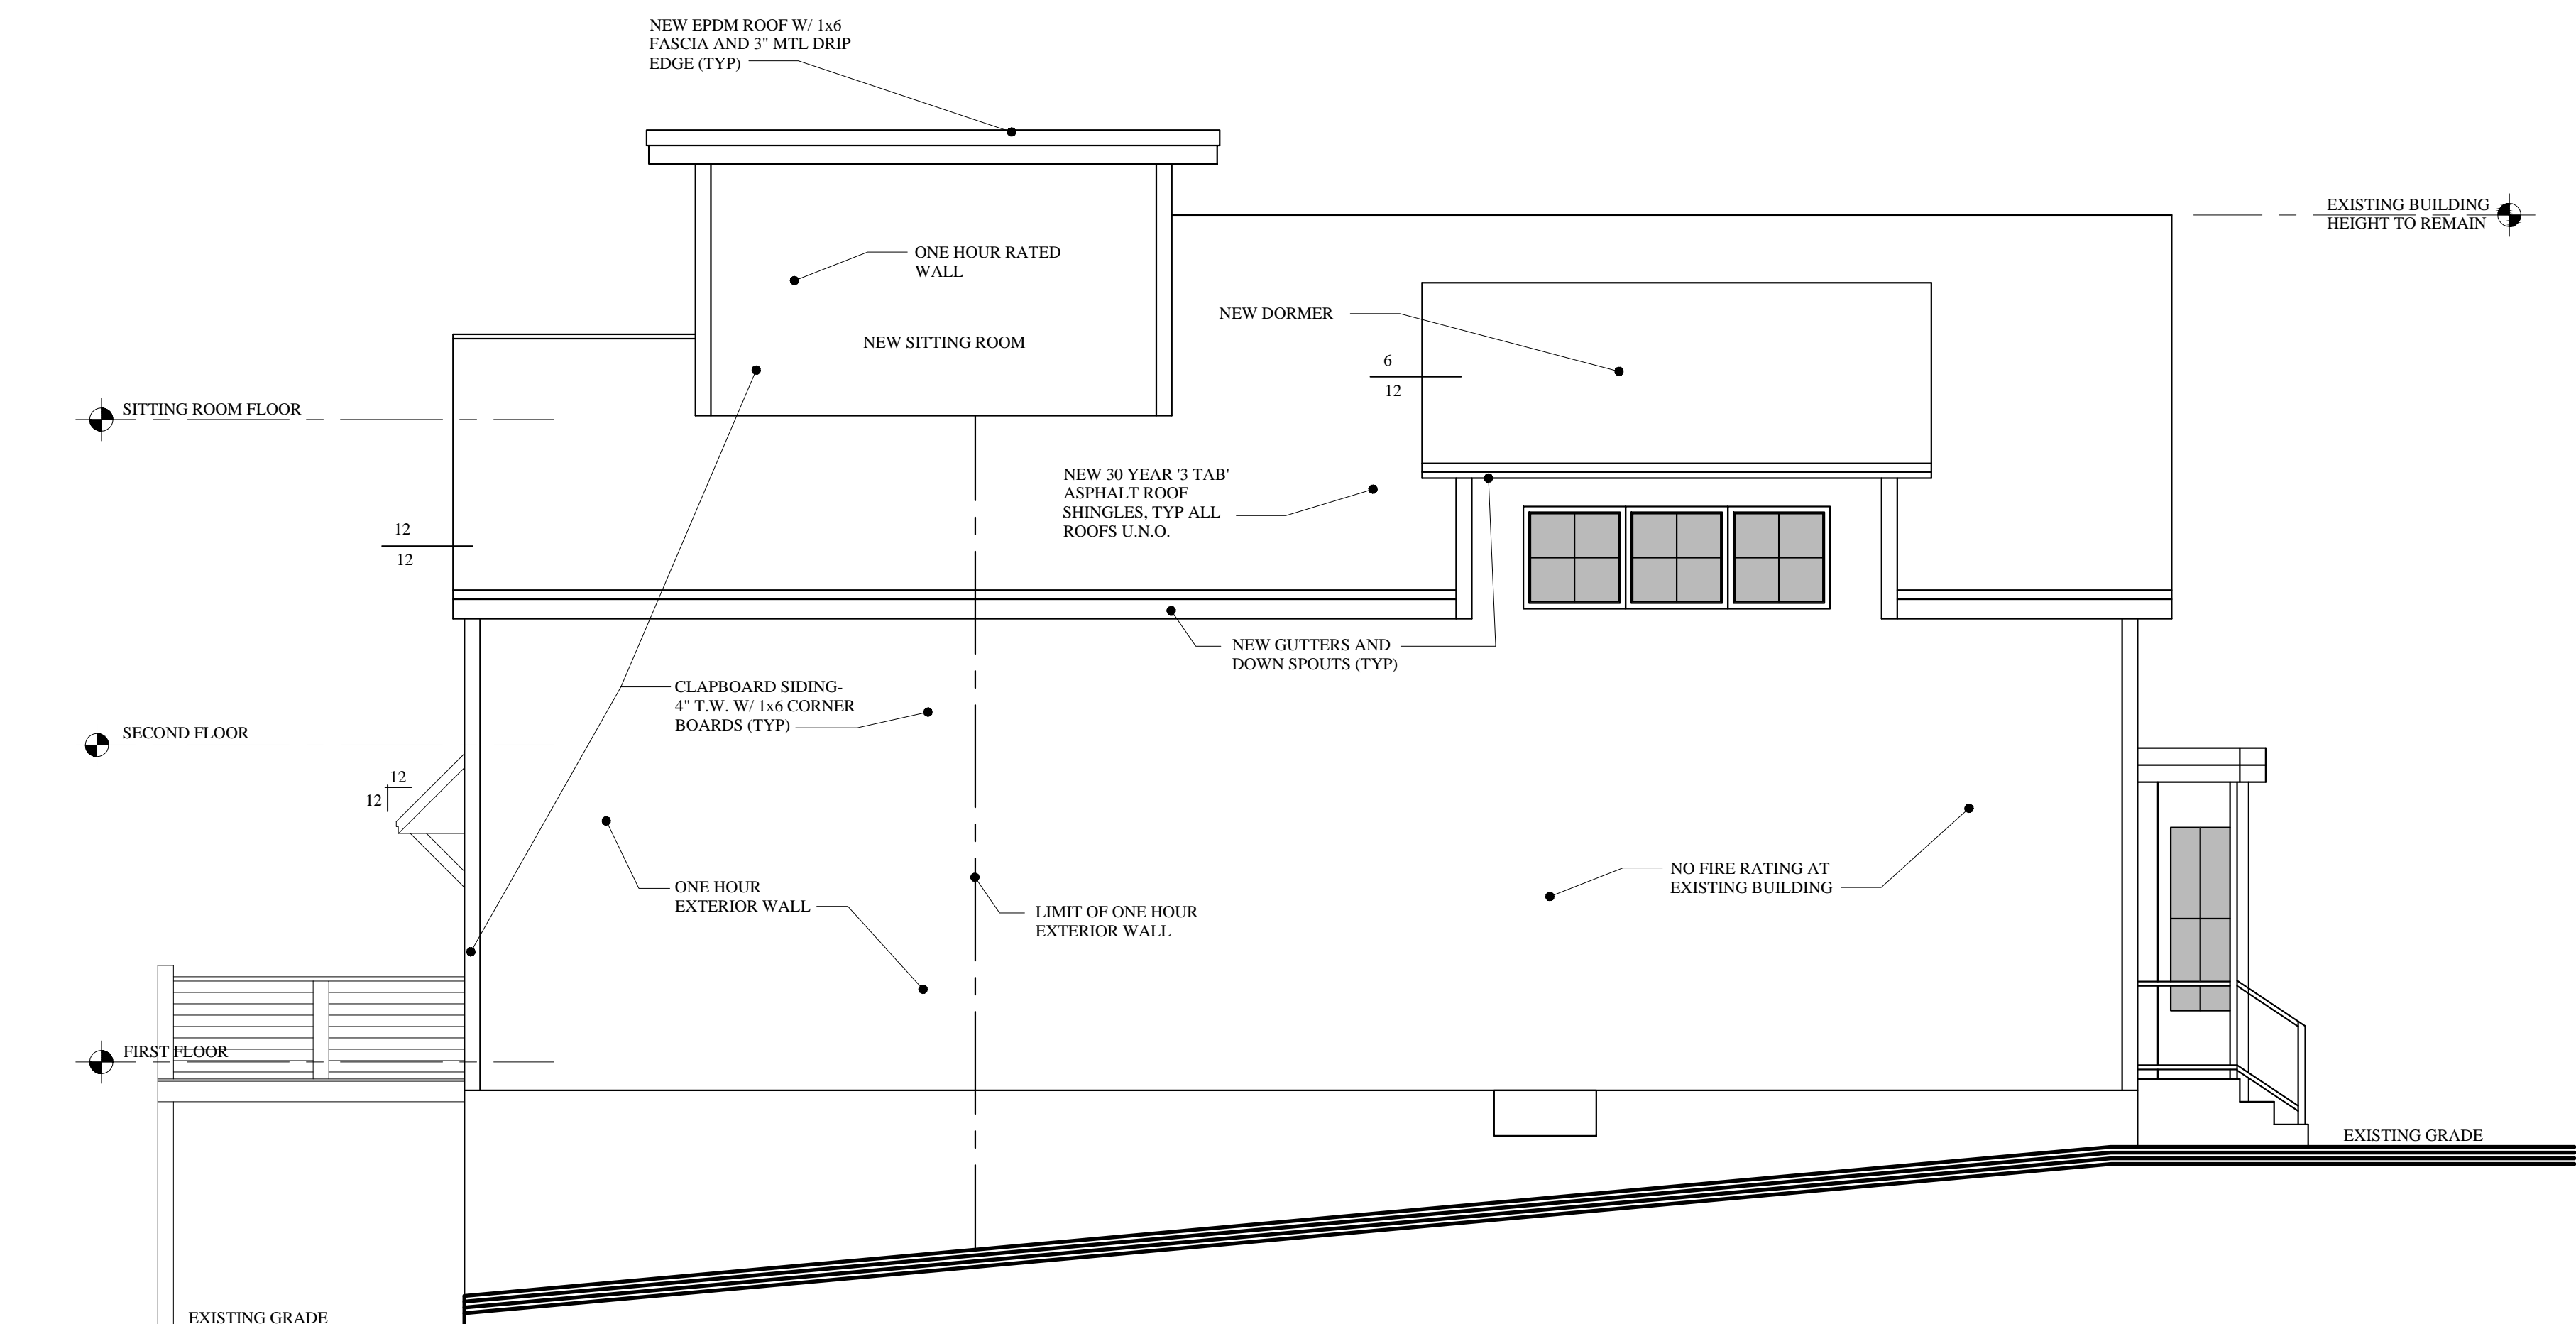

LEFT ELEVATION

SCALE: 1/4"=1'-0"



**MARK
MUELLER
ARCHITECTS**
A.I.A.

100 Commercial Street
Suite 205
Portland, Maine 04101
Phone: 207.774.9057
Email: rfi@muellerarchitects.com

© COPYRIGHT 2014
MARK MUELLER ARCHITECTS

Condominiums at:
HARKLEROAD RESIDENCE

47 HOWARD STREET
PORTLAND, MAINE 04101

ELEVATIONS

REVISIONS	DATE
	12.15.2014

PROJECT: HARKLEROAD RESIDENCE
DRAWN BY: M.M./T.J.D.
CHECK BY: M.M.

A-2.1

REVISED BUILDING PERMIT SET: MARCH 03, 2015