


GENERAL NOTES	
1)	Smoke detectors and sprinklers as required per code
2)	1 HR continuous fire rated wall assembly between units
3)	Egress windows in bedroom as noted on plan
4)	All insulation as required per energy code
5)	See structural plans for all framing related information

**AREAS IN GRAY
NOT INCLUDED
IN THIS PERMIT**

WINDOW SCHEDULE				
Note: Verify all rough openings prior to ordering. See manufacturer specifications.				
Tag	Qty	R.O. Size TO BE VERIFIED WITH MARVIN	Marvin - Integrity confirm below spec. with owner. Confirm locations of tempered units prior to order. Ultraclear exterior, white primed wood interior, 7/8" SDL with spacer bar, std. high transparency half screen, LoE argon insulating glass, white folding handle and sash lock.	
(A)	2	3'-0" x 6'-0 1/4"	ITDH3672E	EGRESS
(2A)	1	6'-0" x 6'-0 1/4"	(2) ITDH3672E	EGRESS
(3A)	2	8'-11 1/2" x 6'-0 1/4"	(3) ITDH3672E	EGRESS
(B)	10	2'-5" x 2'-7 5/8"	ICAP2931	
(C)	2	2'-1" x 4'-11 5/8"	ICAP2559	privacy glass
(2C)	1	4'-1" x 4'-11 5/8"	ICAP2559 2W	privacy glass
(D)	2	1'-5" x 4'-11 5/8"	ICAP1759	
(E)	12	3'-0 1/2" x 5'-0 1/4"	ITDH3660E	EGRESS
(2E)	3	6'-0" x 5'-0 1/4"	(2) ITDH3660E	EGRESS
(F)	8	1'-10 1/2" x 5'-0 1/4"	ITDH2260	
(2F)	1	3'-8" x 5'-0 1/4"	(2) ITDH2260	
(G)	2	3'-2 1/2" x 5'-0 1/4"	ITDH3860E	EGRESS
(2H)	1	4'-1" x 3'-11 5/8"	ICAP2547 2W	
(L)	2	3'-0 1/2" x 1'-4 1/4"	ITDHTR3616	

DOOR SCHEDULE - EXTERIOR				
Note: Verify all rough openings prior to ordering. See manufacturer specifications.				
Tag	Qty	Size		
(1)	1	by owner	by owner	
(2)	1	by owner	by owner	
(3)	1	by owner	by owner	
(4)	1	9'-10" x 7'-2 1/2"	ISFD 10070 OXXX	
(5)	1	9'-10" x 6'-10 1/2"	ISFD 10068 OXXX	
(6)	2	8'-0" x 8'-0"	See Elevation	
(7)	1	by owner	by owner	
(8)	1	by owner	by owner	

DOOR SCHEDULE - INTERIOR				
All interior doors 2'-8" wide unless otherwise noted - confirm with owner				
All interior doors 7'-0" in height unless otherwise noted - confirm with owner				

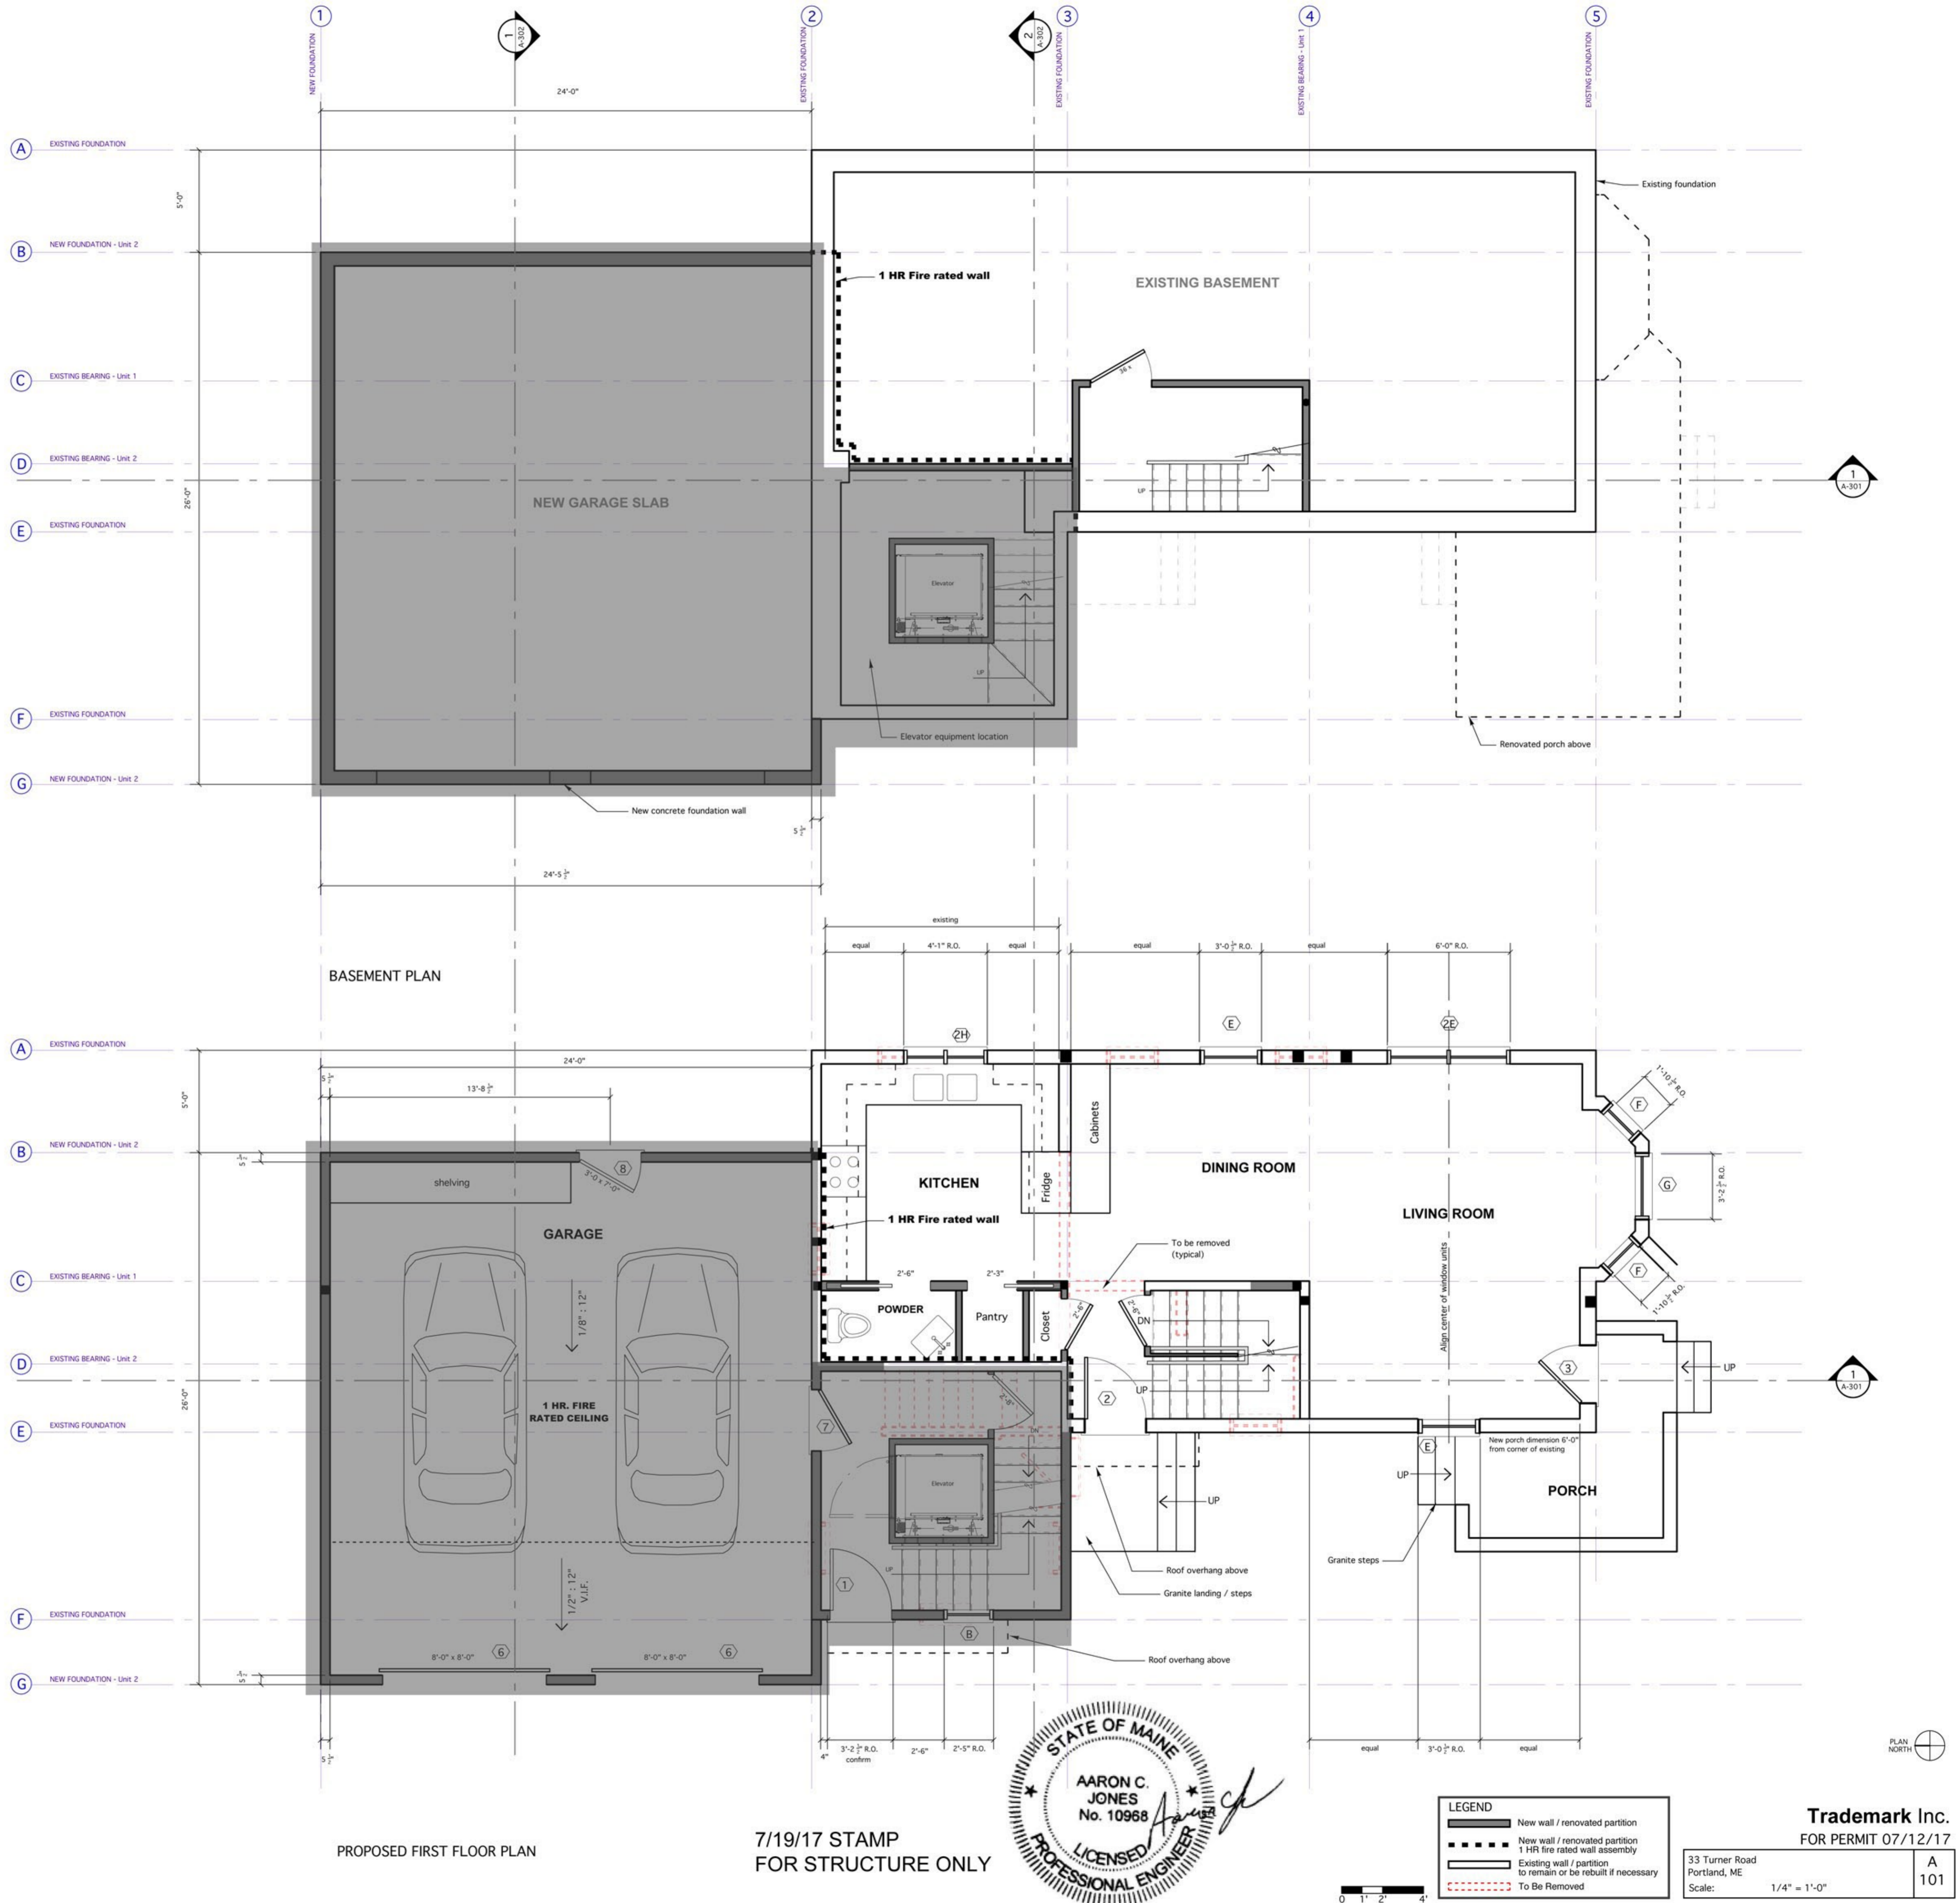

PROPOSED FIRST FLOOR PLAN

7/19/17 STAMP
FOR STRUCTURE ONLY



LEGEND	
	New wall / renovated partition
	New wall / renovated partition 1 HR fire rated wall assembly
	Existing wall / partition to remain or be rebuilt if necessary
	To Be Removed

Trademark Inc.
FOR PERMIT 07/12/17

33 Turner Road
Portland, ME
Scale: 1/4" = 1'-0"

A
101