

GENERAL NOTES

- 1) Smoke detectors and sprinklers as required per code
- 2) 1 HR continuous fire rated wall assembly between units
- 3) Egress windows in bedroom as noted on plan
- 4) All insulation as required per energy code
- 5) See structural plans for all framing related information

WINDOW SCHEDULE

Note: Verify all rough openings prior to ordering
See manufacturer specifications

Tag	Qty	R.O. Size TO BE VERIFIED WITH MARVIN	Marvin - Integrity confirm below spec. with owner Confirm locations of tempered units prior to order Ultraclad exterior, white primed wood interior, 7/8" SDL with spacer bar, std. high transparency half screen LoE argon insulating glass white folding handle and sash lock	
(A)	2	3'-0" x 6'-0 1/4"	ITDH3672E	EGRESS
(A)	1	6'-0" x 6'-0 1/4"	(2) ITDH3672E	EGRESS
(A)	2	8'-11 1/2" x 6'-0 1/4"	(3) ITDH3672E	EGRESS
(B)	10	2'-5" x 2'-7 5/8"	ICAP2931	
(C)	2	2'-1" x 4'-11 5/8"	ICA2559	privacy glass
(C)	1	4'-1" x 4'-11 5/8"	ICA2559 2W	privacy glass
(D)	2	1'-5" x 4'-11 5/8"	ICAP1759	
(E)	12	3'-0 1/2" x 5'-0 1/4"	ITDH3660E	EGRESS
(E)	3	6'-0" x 5'-0 1/4"	(2) ITDH3660E	EGRESS
(F)	8	1'-10 1/2" x 5'-0 1/4"	ITDH2260	
(F)	1	3'-8" x 5'-0 1/4"	(2) ITDH2260	
(G)	2	3'-2 1/2" x 5'-0 1/4"	ITDH3660E	EGRESS
(H)	1	4'-1" x 3'-11 5/8"	ICA2547 2W	
(I)	2	3'-0 1/2" x 1'-4 1/4"	ITDHTF3616	

DOOR SCHEDULE - EXTERIOR

Note: Verify all rough openings prior to ordering.
See manufacturer specifications.


Tag	Qty	Size	
(1)	1	by owner	by owner
(2)	1	by owner	by owner
(3)	1	by owner	by owner
(4)	1	9'-10" x 7'-2 1/2"	ISFD 10070 OXXO
(5)	1	9'-10" x 6'-10 1/2"	ISFD 10068 OXXO
(6)	2	8'-0" x 8'-0"	See Elevation
(7)	1	by owner	by owner
(8)	1	by owner	by owner

DOOR SCHEDULE - INTERIOR

All interior doors 2'-8" wide unless otherwise noted - confirm with owner
All interior doors 7'-0" in height unless otherwise noted - confirm with owner

Notes:


- 1) V.L.F. - verify in field
- 2) I.D. - to be determined
- 3) All mountin / lite patterns as per elevations
- 4) See elevations for door and window handing

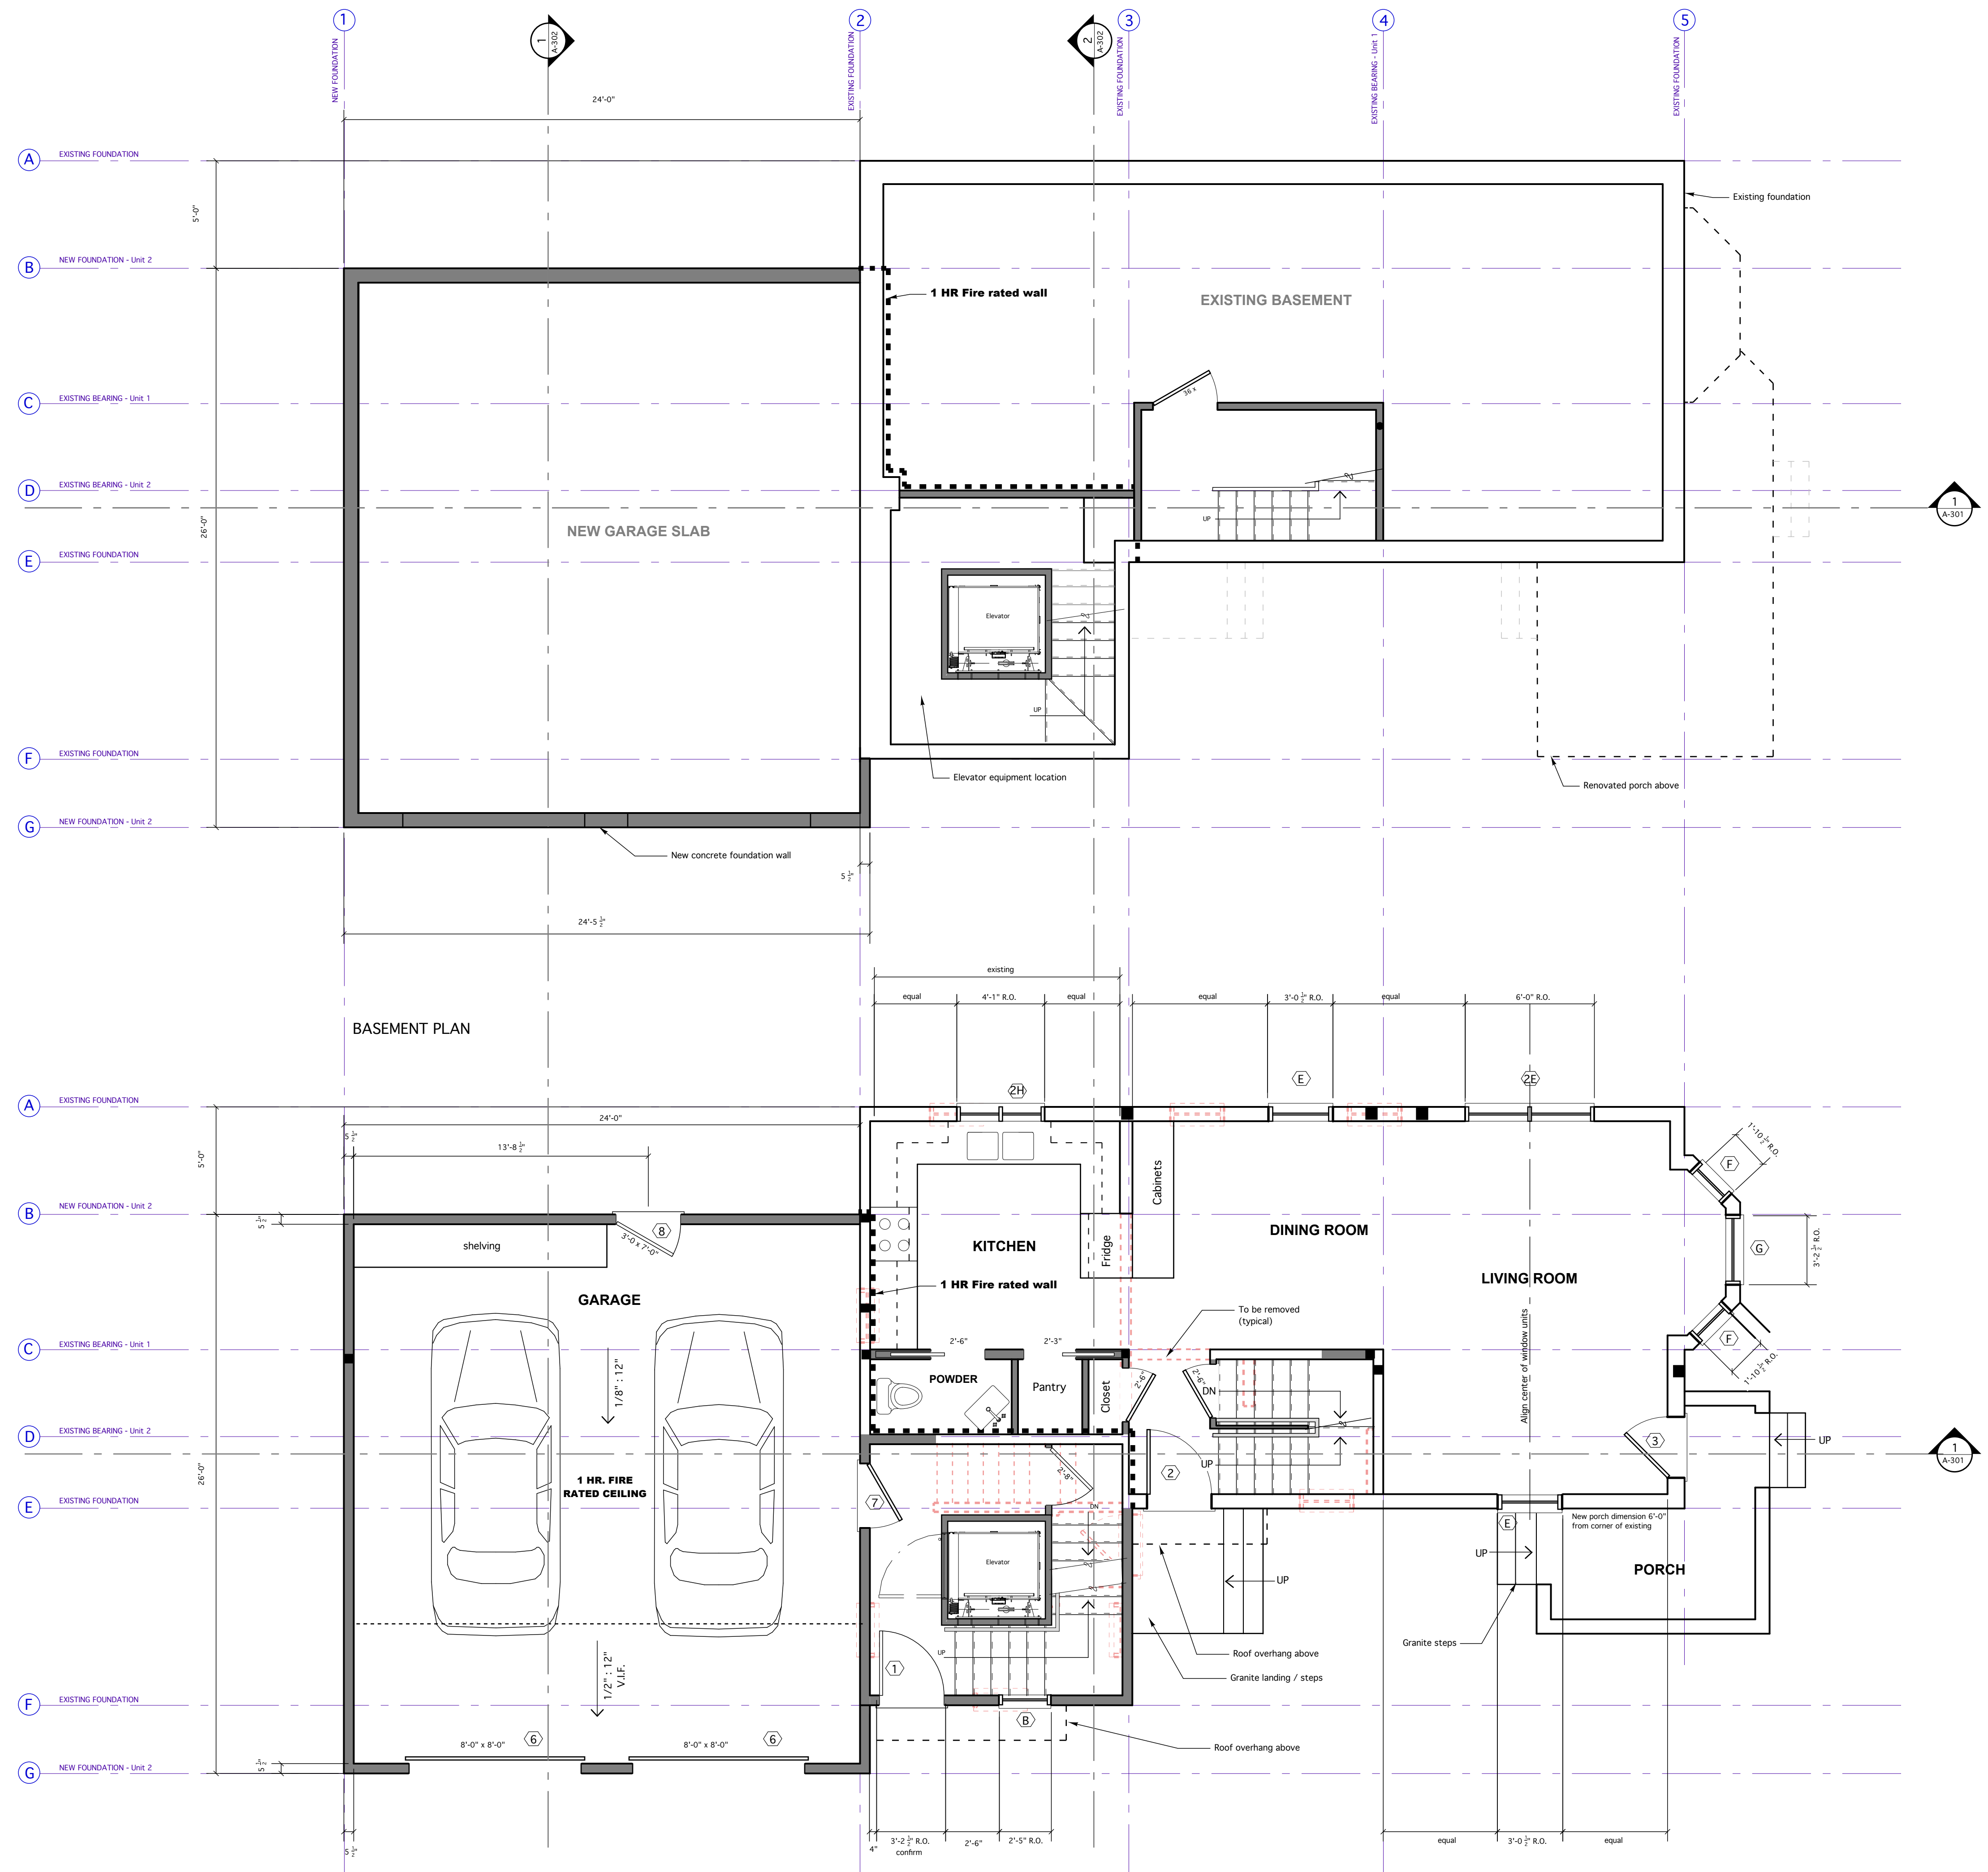

PROPOSED FIRST FLOOR PLAN

LEGEND

	New wall / renovated partition
	New wall / renovated partition 1 HR fire rated wall assembly
	Existing wall / partition to remain or be rebuilt if necessary
	To be Removed

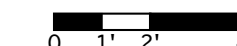

Trademark Inc.
FOR PERMIT 07/12/17

33 Turner Road
Portland, ME
Scale: 1/4" = 1'-0"

A
101