



GENERAL NOTES

- 1) Smoke detectors and sprinklers as required per code
- 2) 1 HR continuous fire rated wall assembly between units
- 3) Egress windows in bedroom as noted on plan
- 4) All insulation as required per energy code
- 5) See structural plans for all framing related information

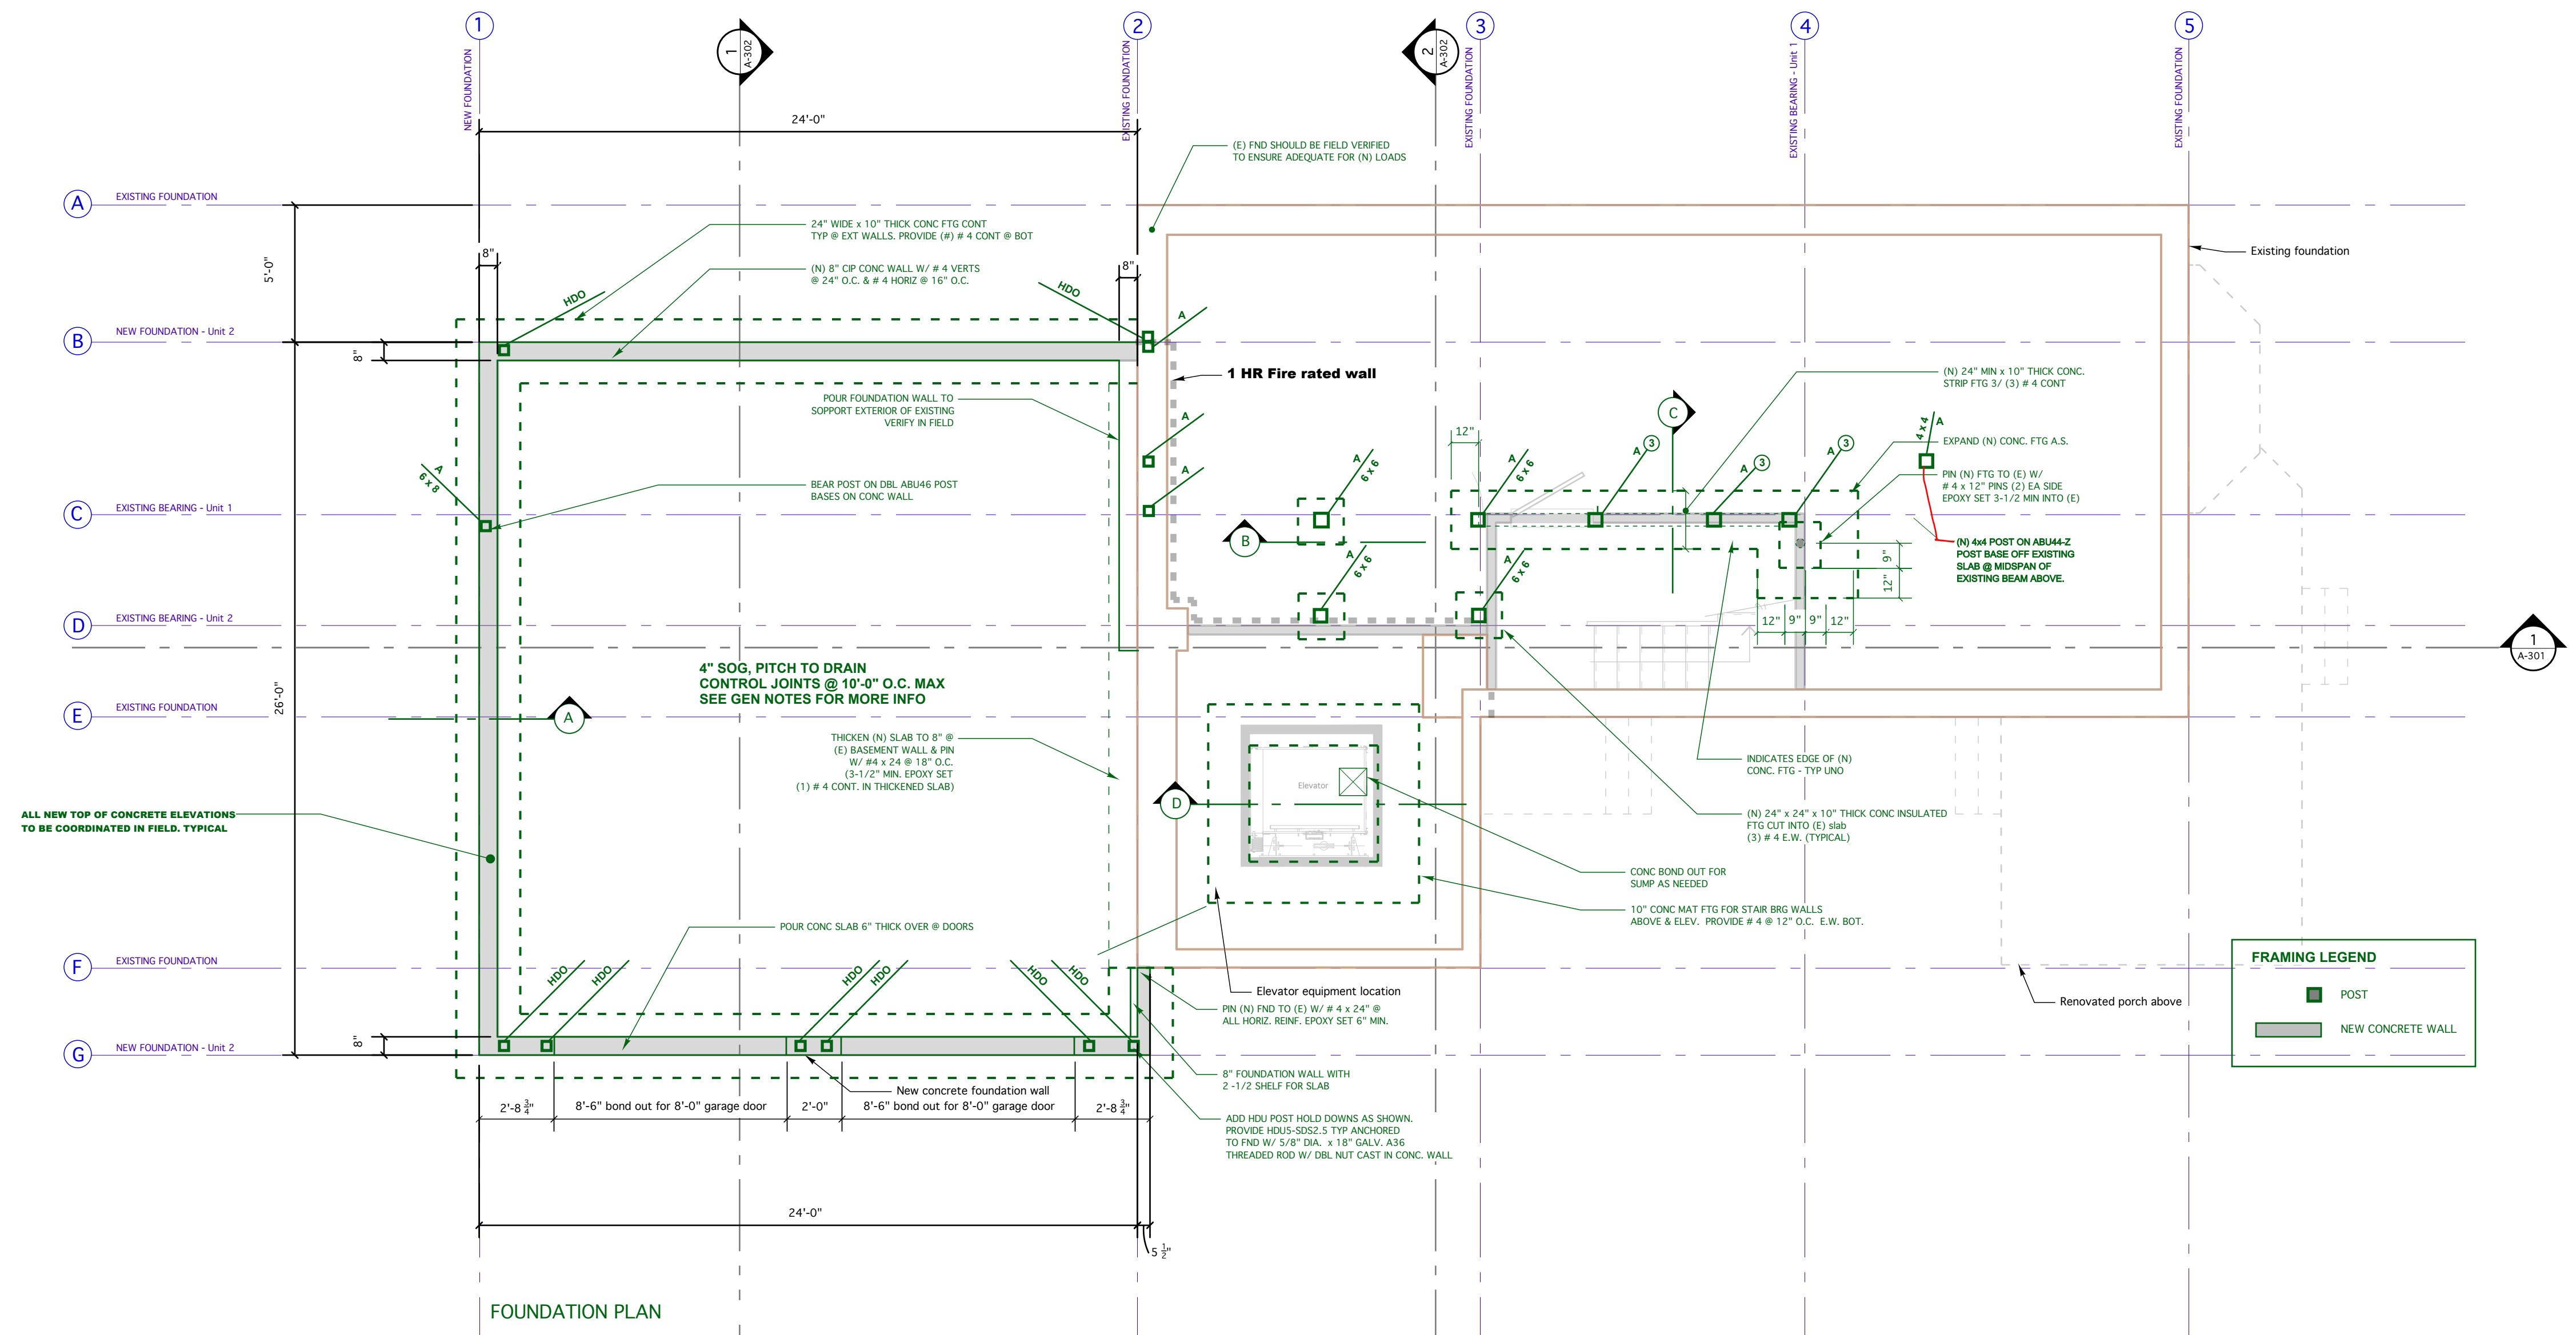

ALL NEW TOP OF CONCRETE ELEVATIONS TO BE COORDINATED IN FIELD. TYPICAL

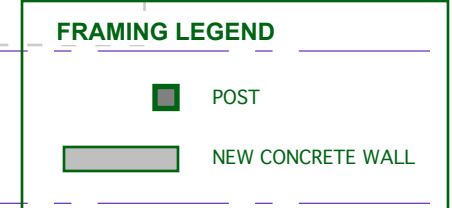

FOUNDATION PLAN

STATE OF MAINE
AARON C. JONES
No. 10968
LICENSED PROFESSIONAL ENGINEER
7/19/17

PLAN NORTH

Trademark Inc.
FOR PERMIT 07/12/17

33 Turner Road
Portland, ME
Scale: 1/4" = 1'-0"

S
100