


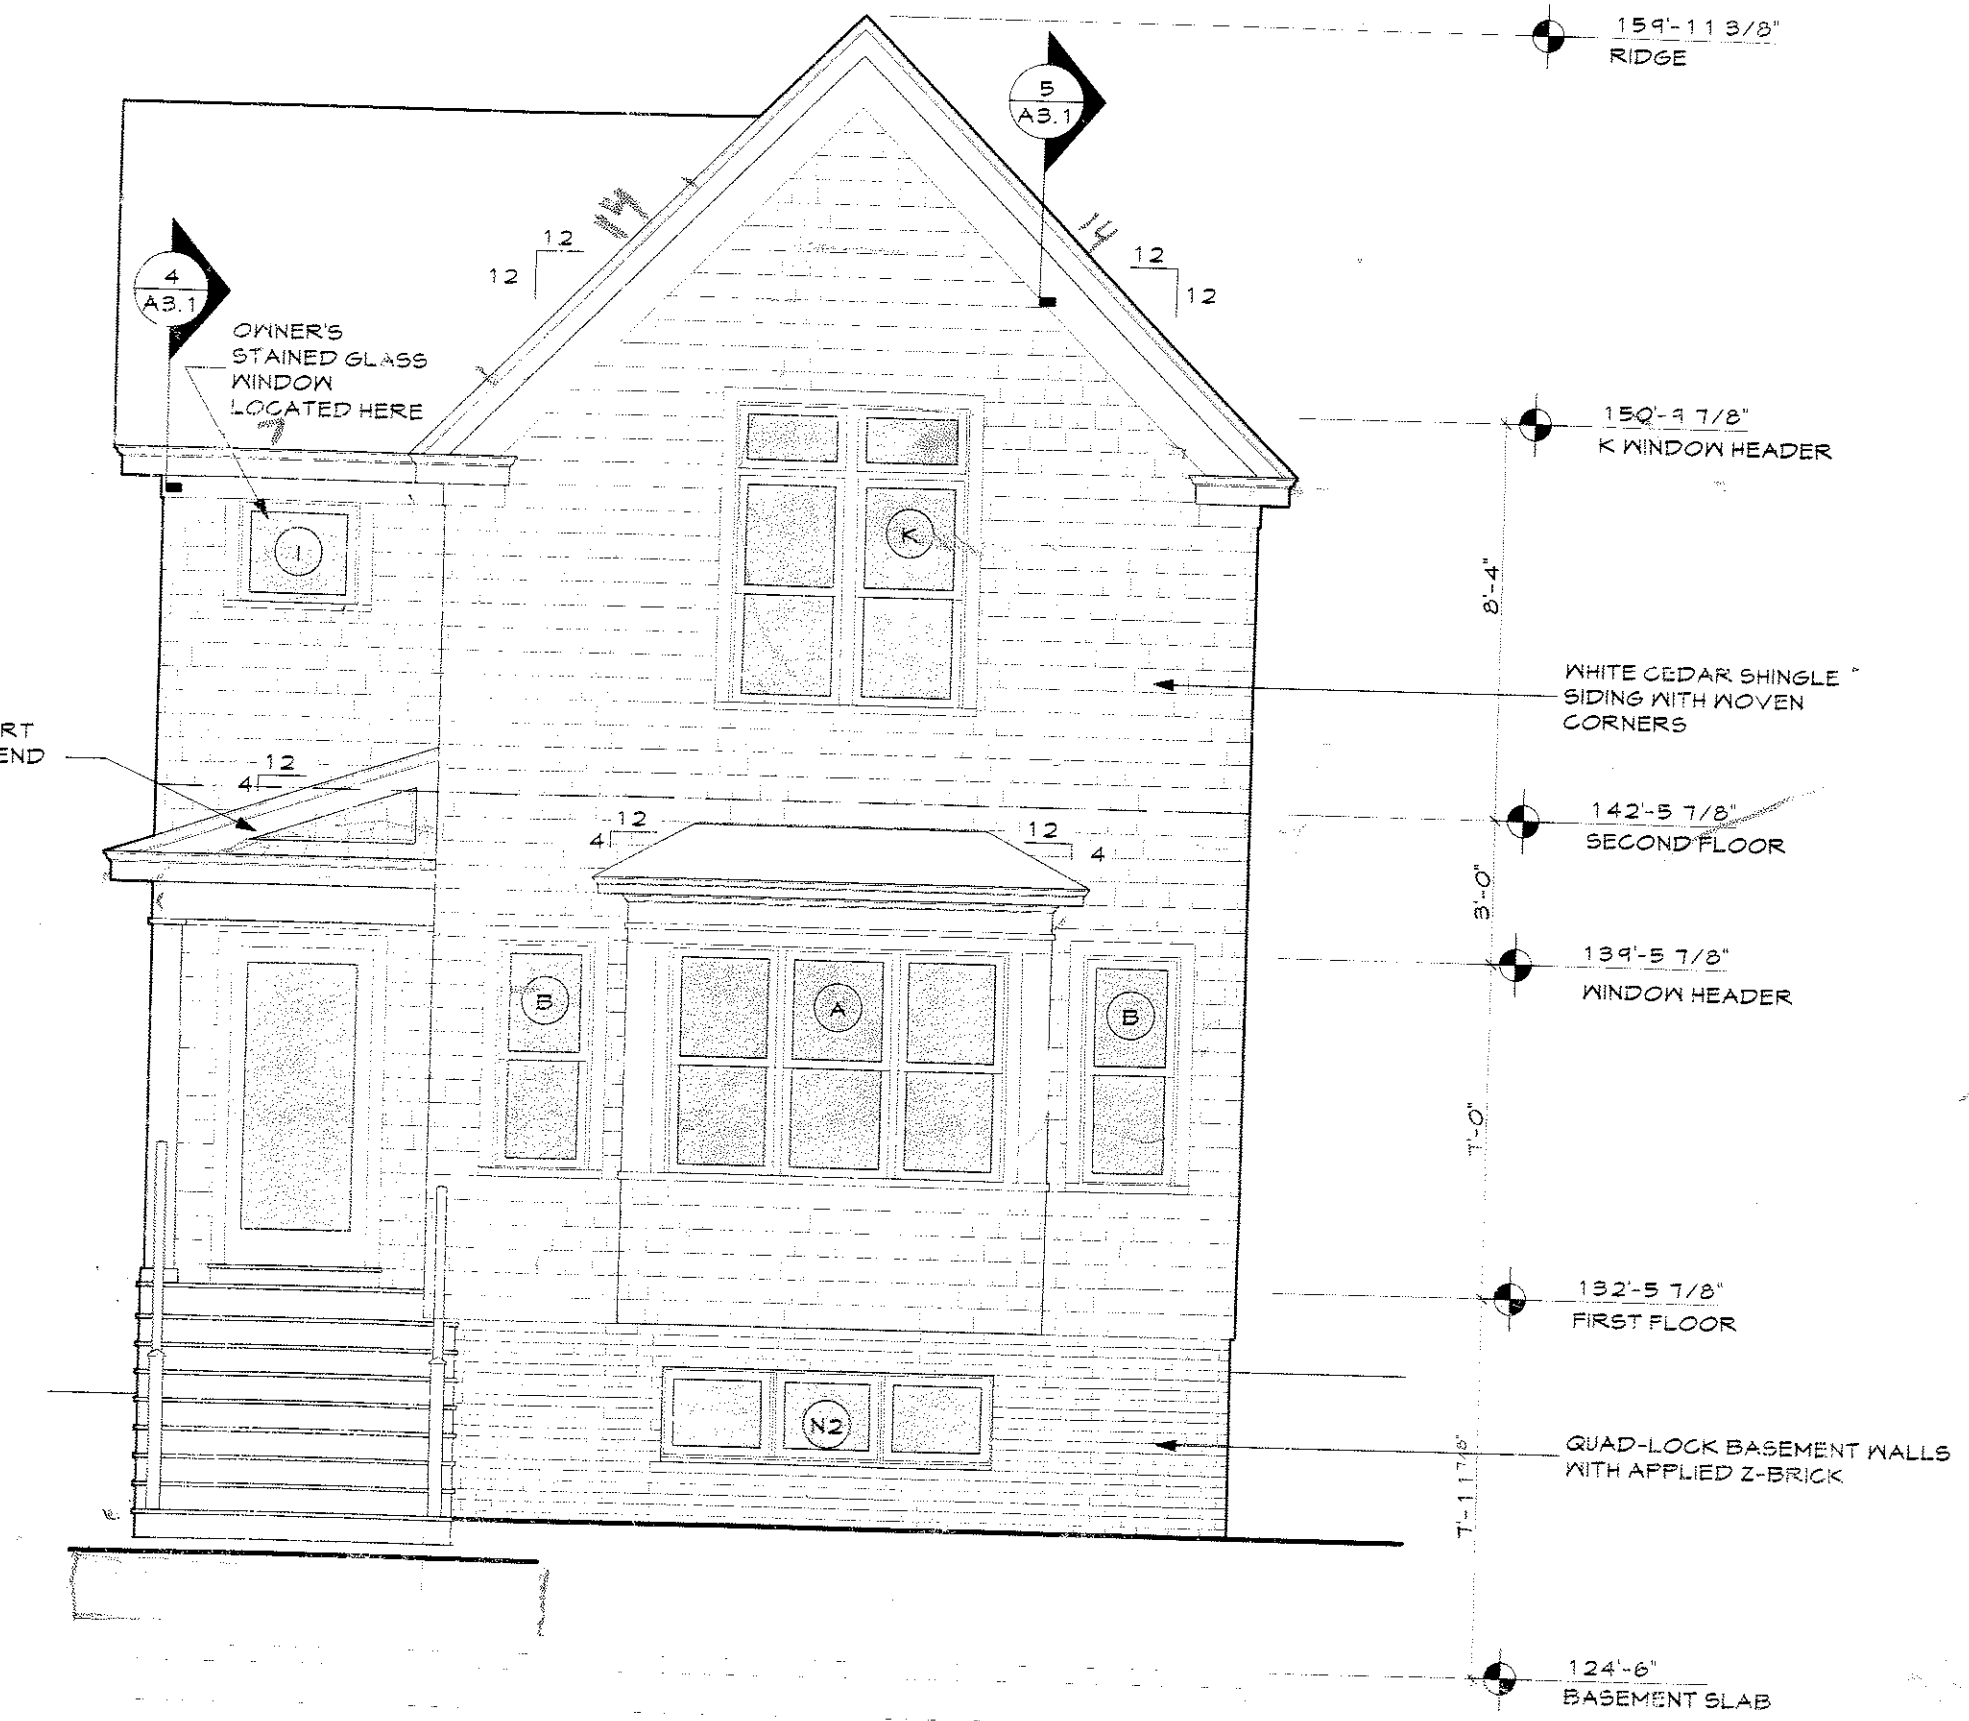

2 SOUTH ELEVATION
A2.1 SCALE: 1/4" = 1'-0"


1.03 is $\sqrt{12^2 + 3^2}$
1.013 $\div 12 = 4$



1 EAST ELEVATION
A2.1 SCALE: 1/4" = 1'-0"



WEST ELEVATION
SCALE: 1/4" = 1'-0"

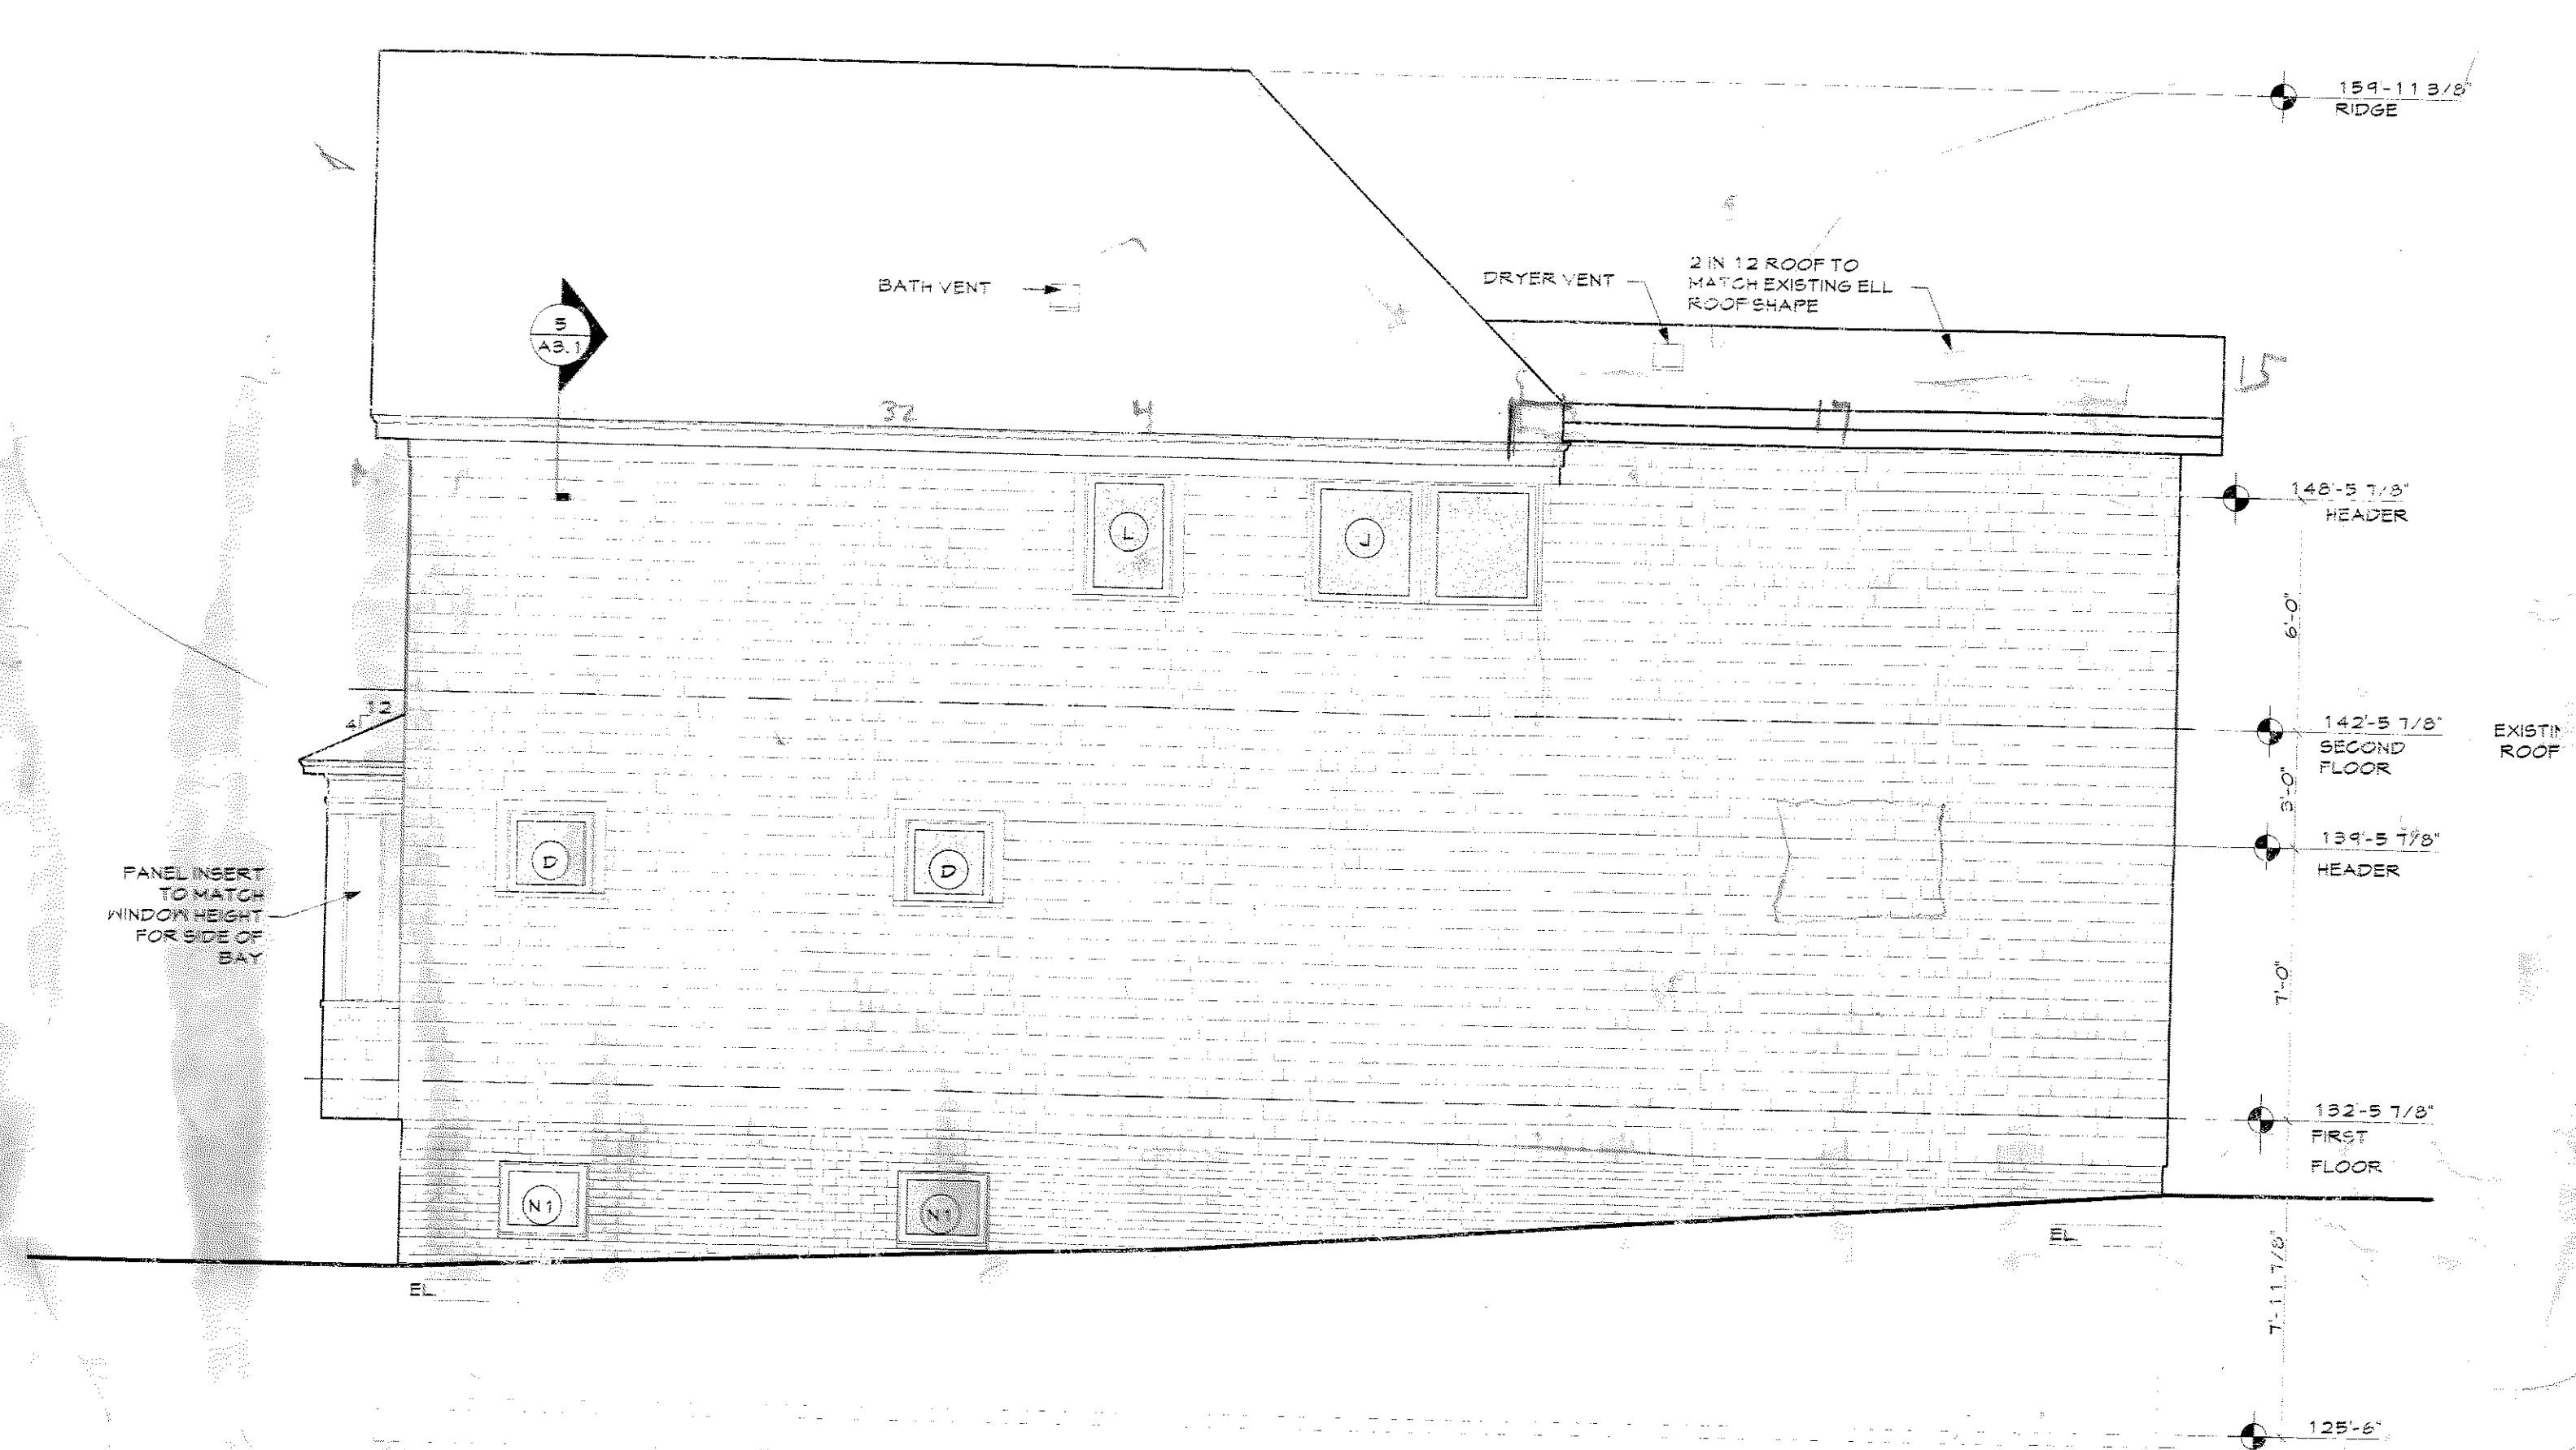

3 NORTH ELEVATION
A2.1 SCALE: 1/4" = 1'-0"

MARGOLIS-PINEO HOUSE
PORTLAND
22 EMERSON STREET




WHIPPLE --
CALLENDER
ARCHITECTS

136 PLEASANT AVE.
PORTLAND, ME 04103
P 207.775.2696
F 207.775.3450
www.whipplecallender.com


MARK	DATE	DESCRIPTION
B-11-11	8-11-11	ELEVATION AND WINDOW UPDATES

DATE:	16 JUN 11
CHECKED BY:	EC
DRAWN BY:	A/C/JRP
JOB:	11-MPH
SHEET TITLE:	BUILDING ELEVATIONS

A2.1

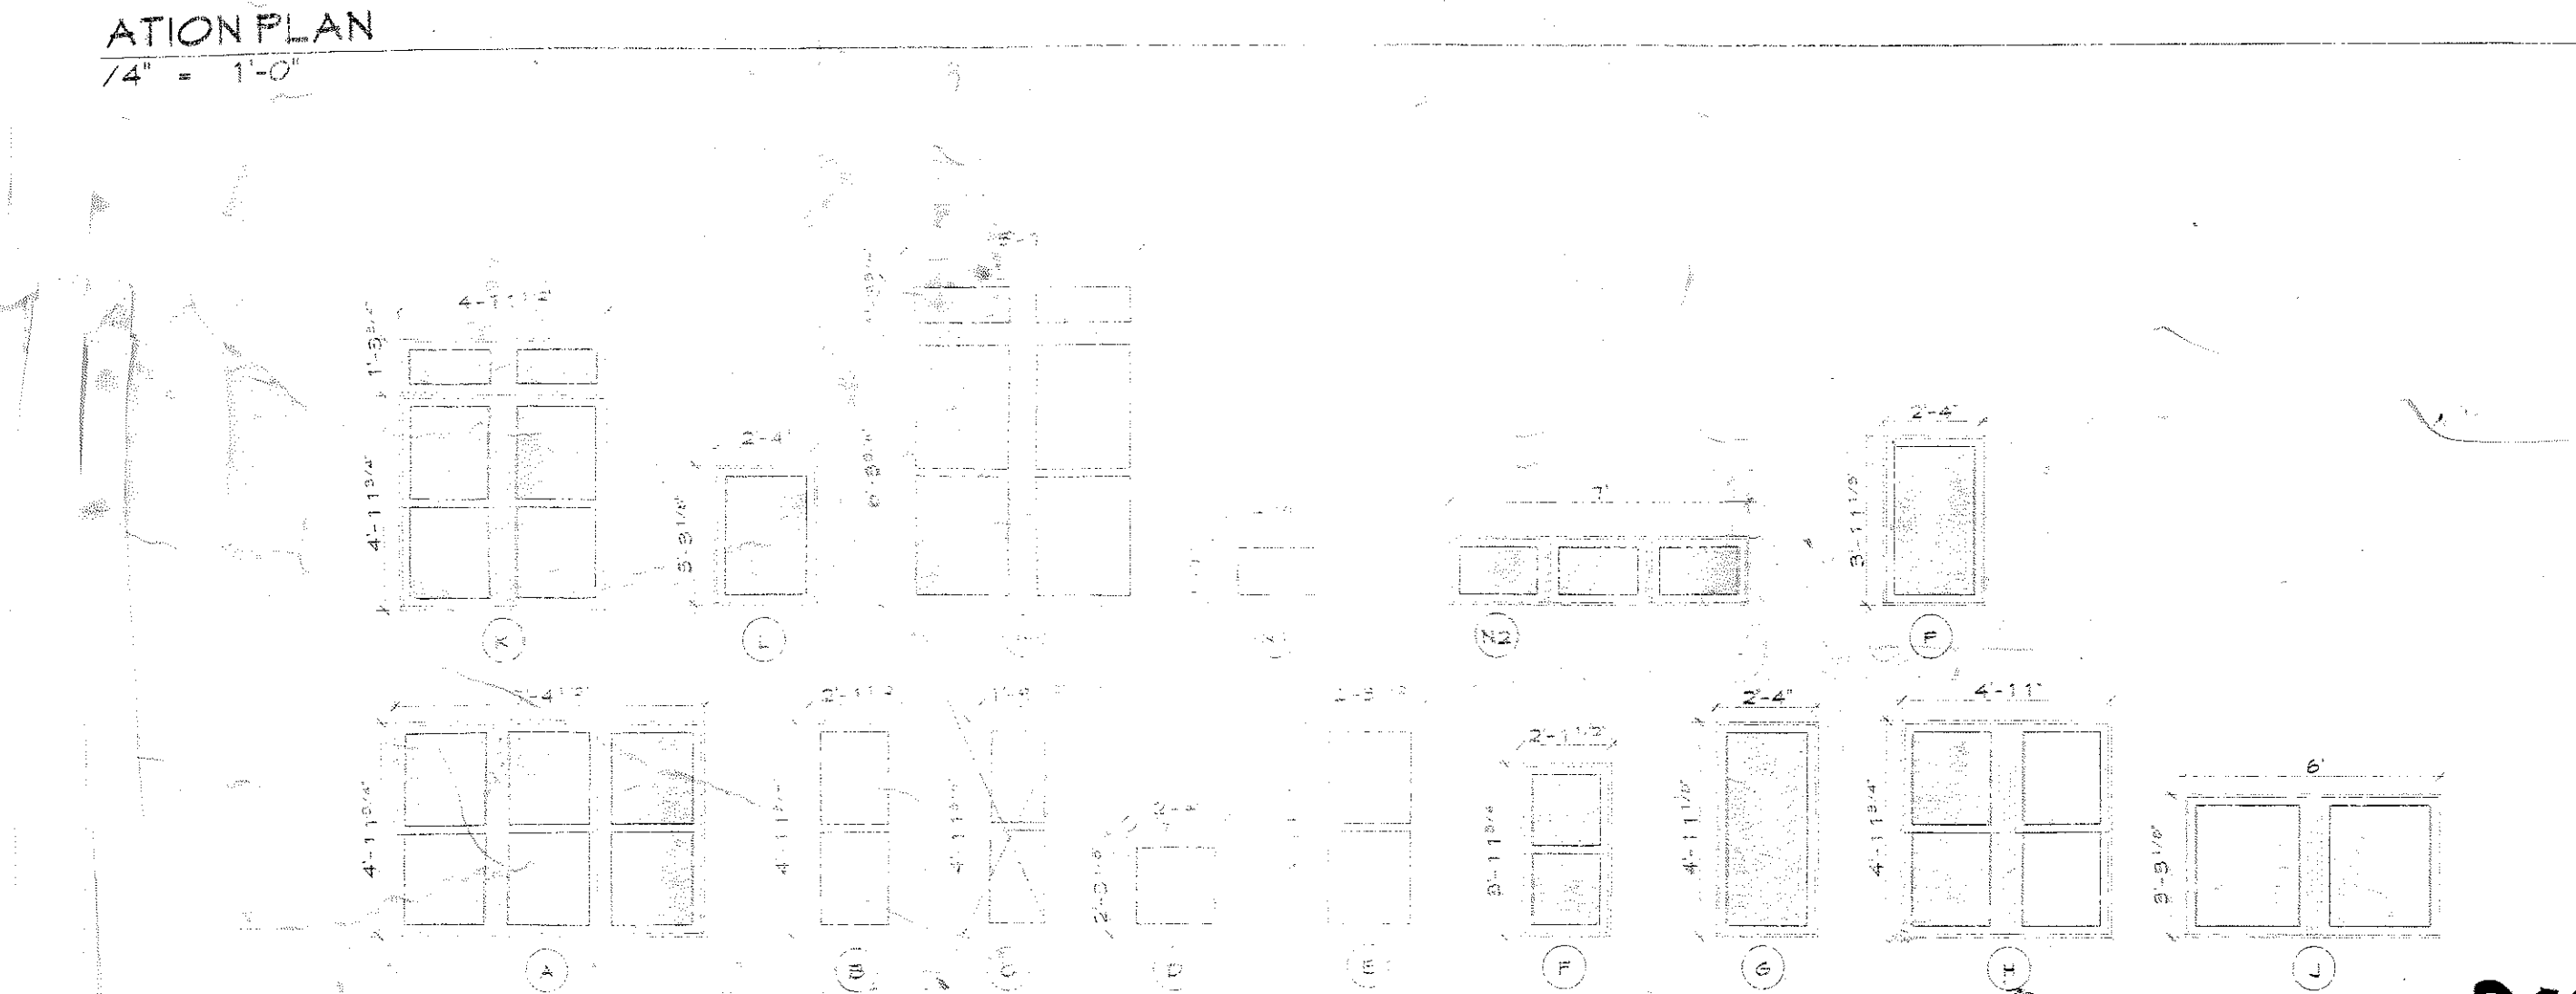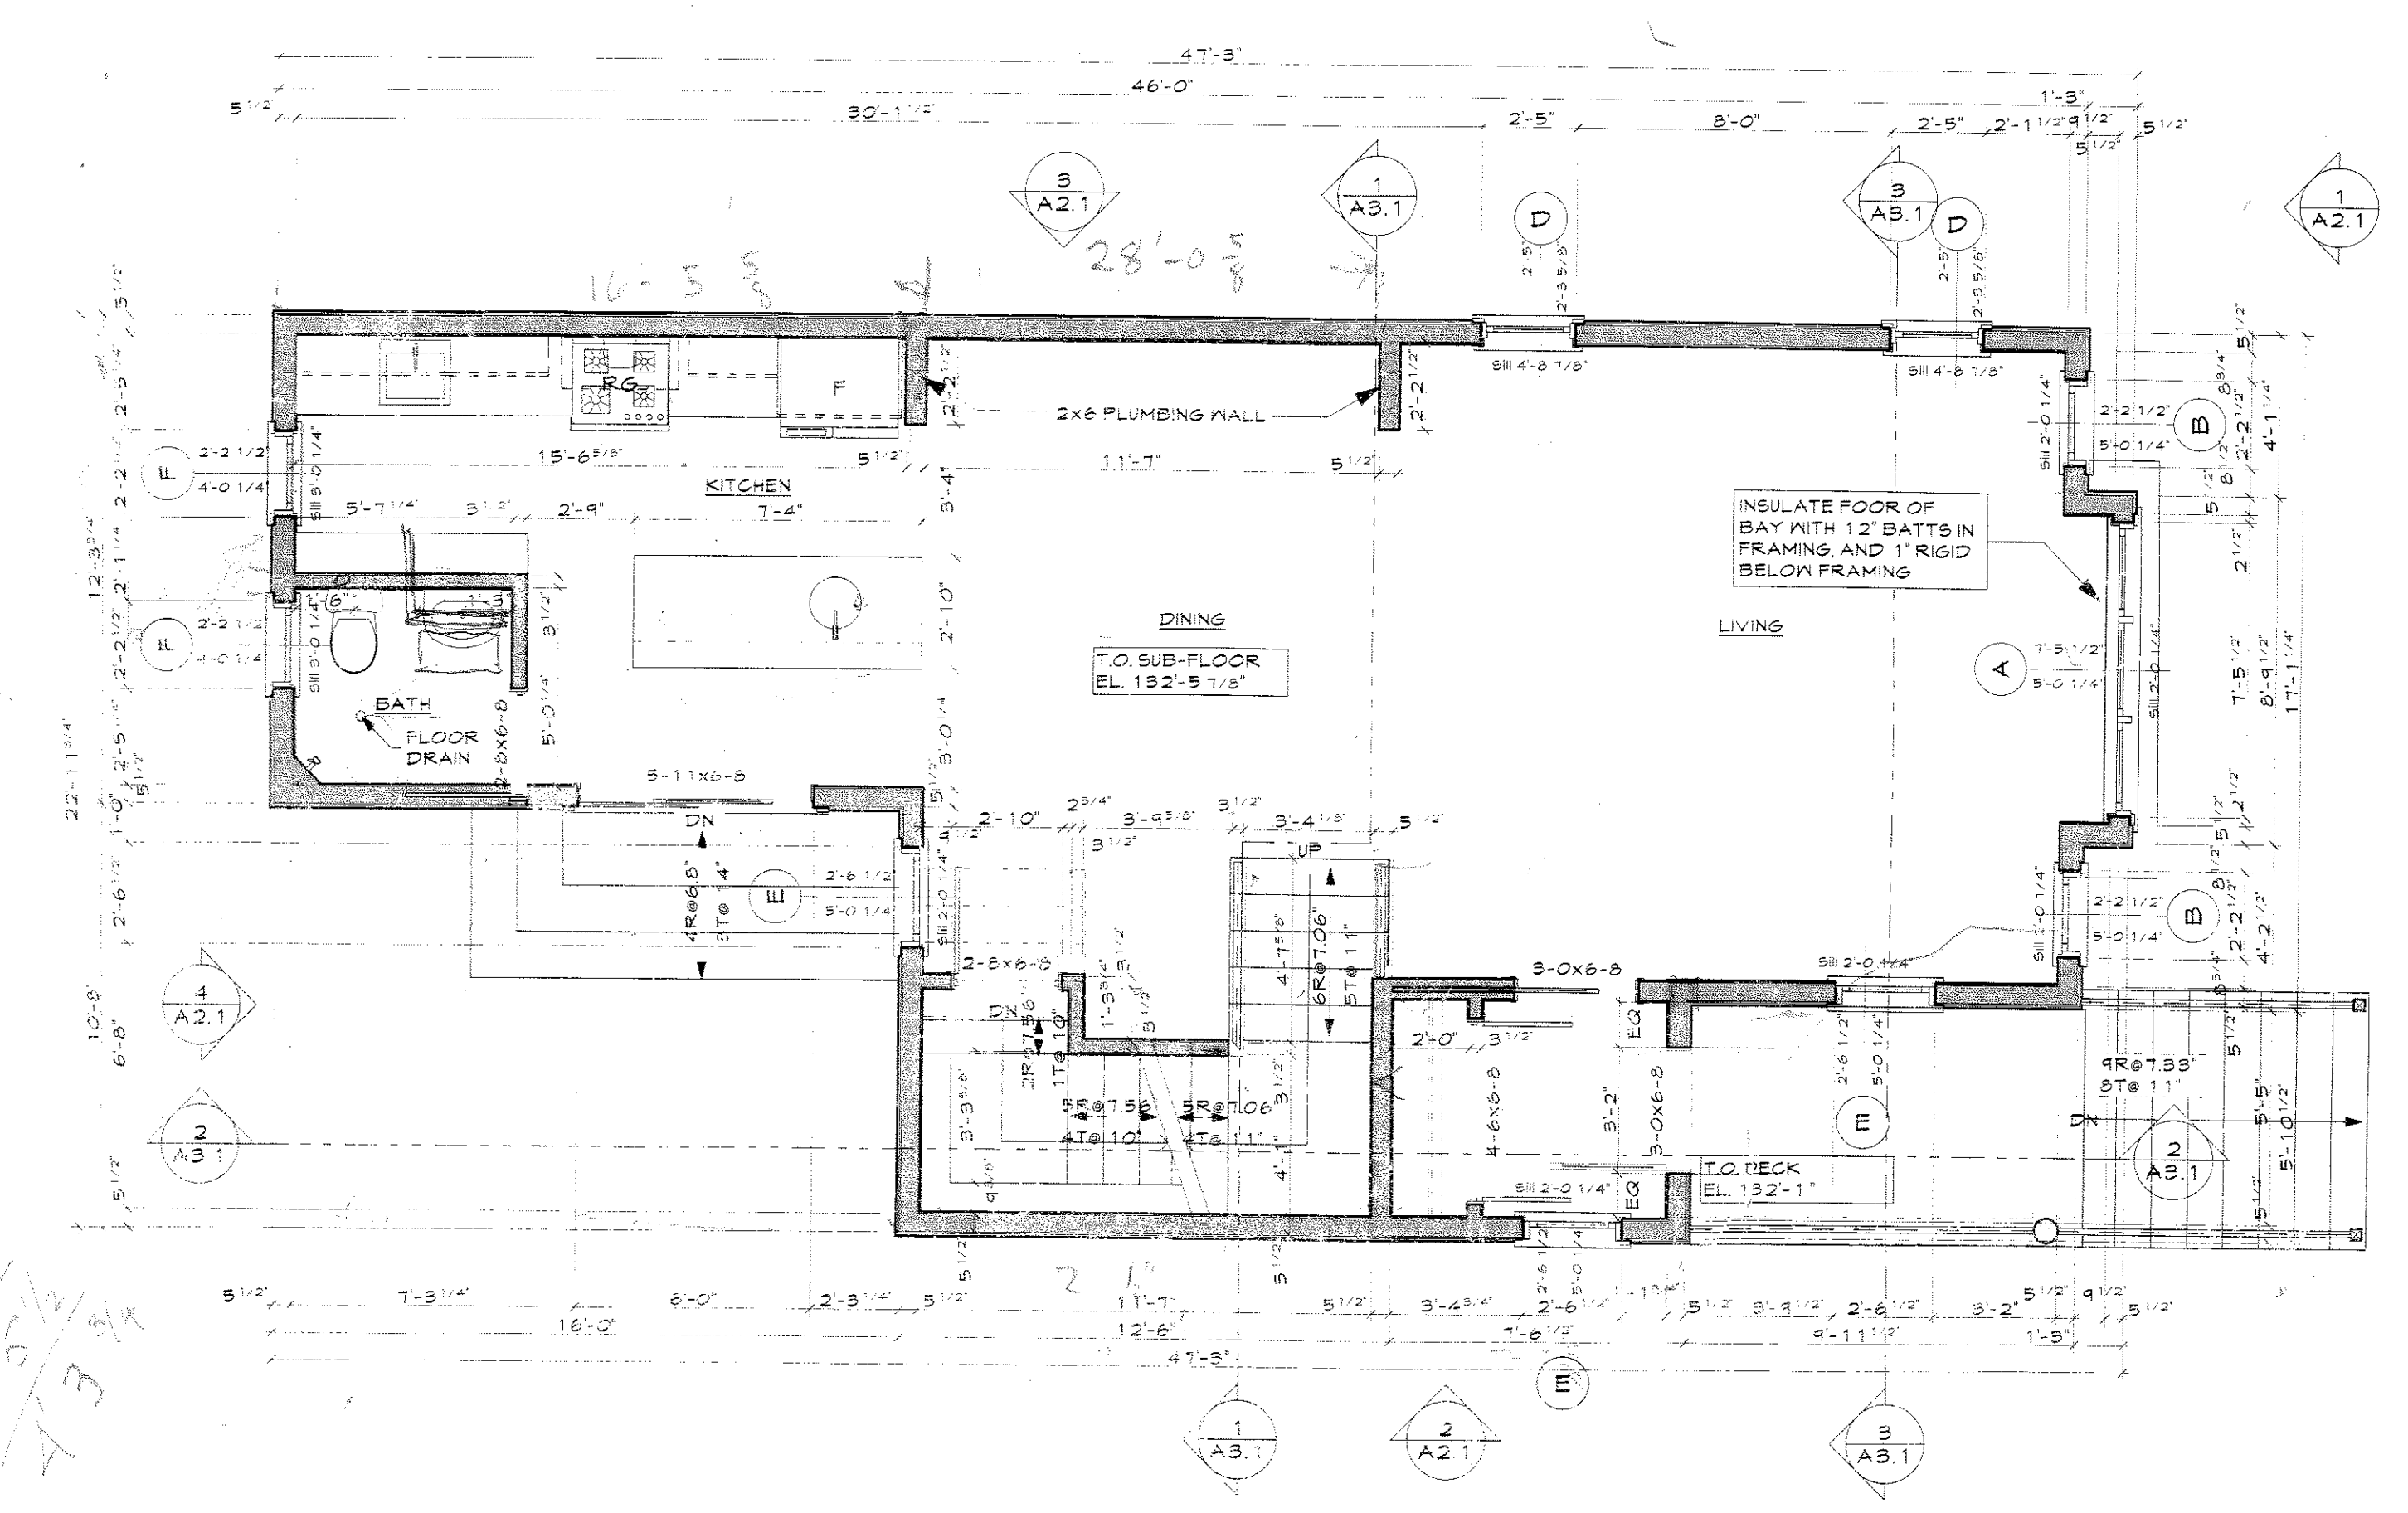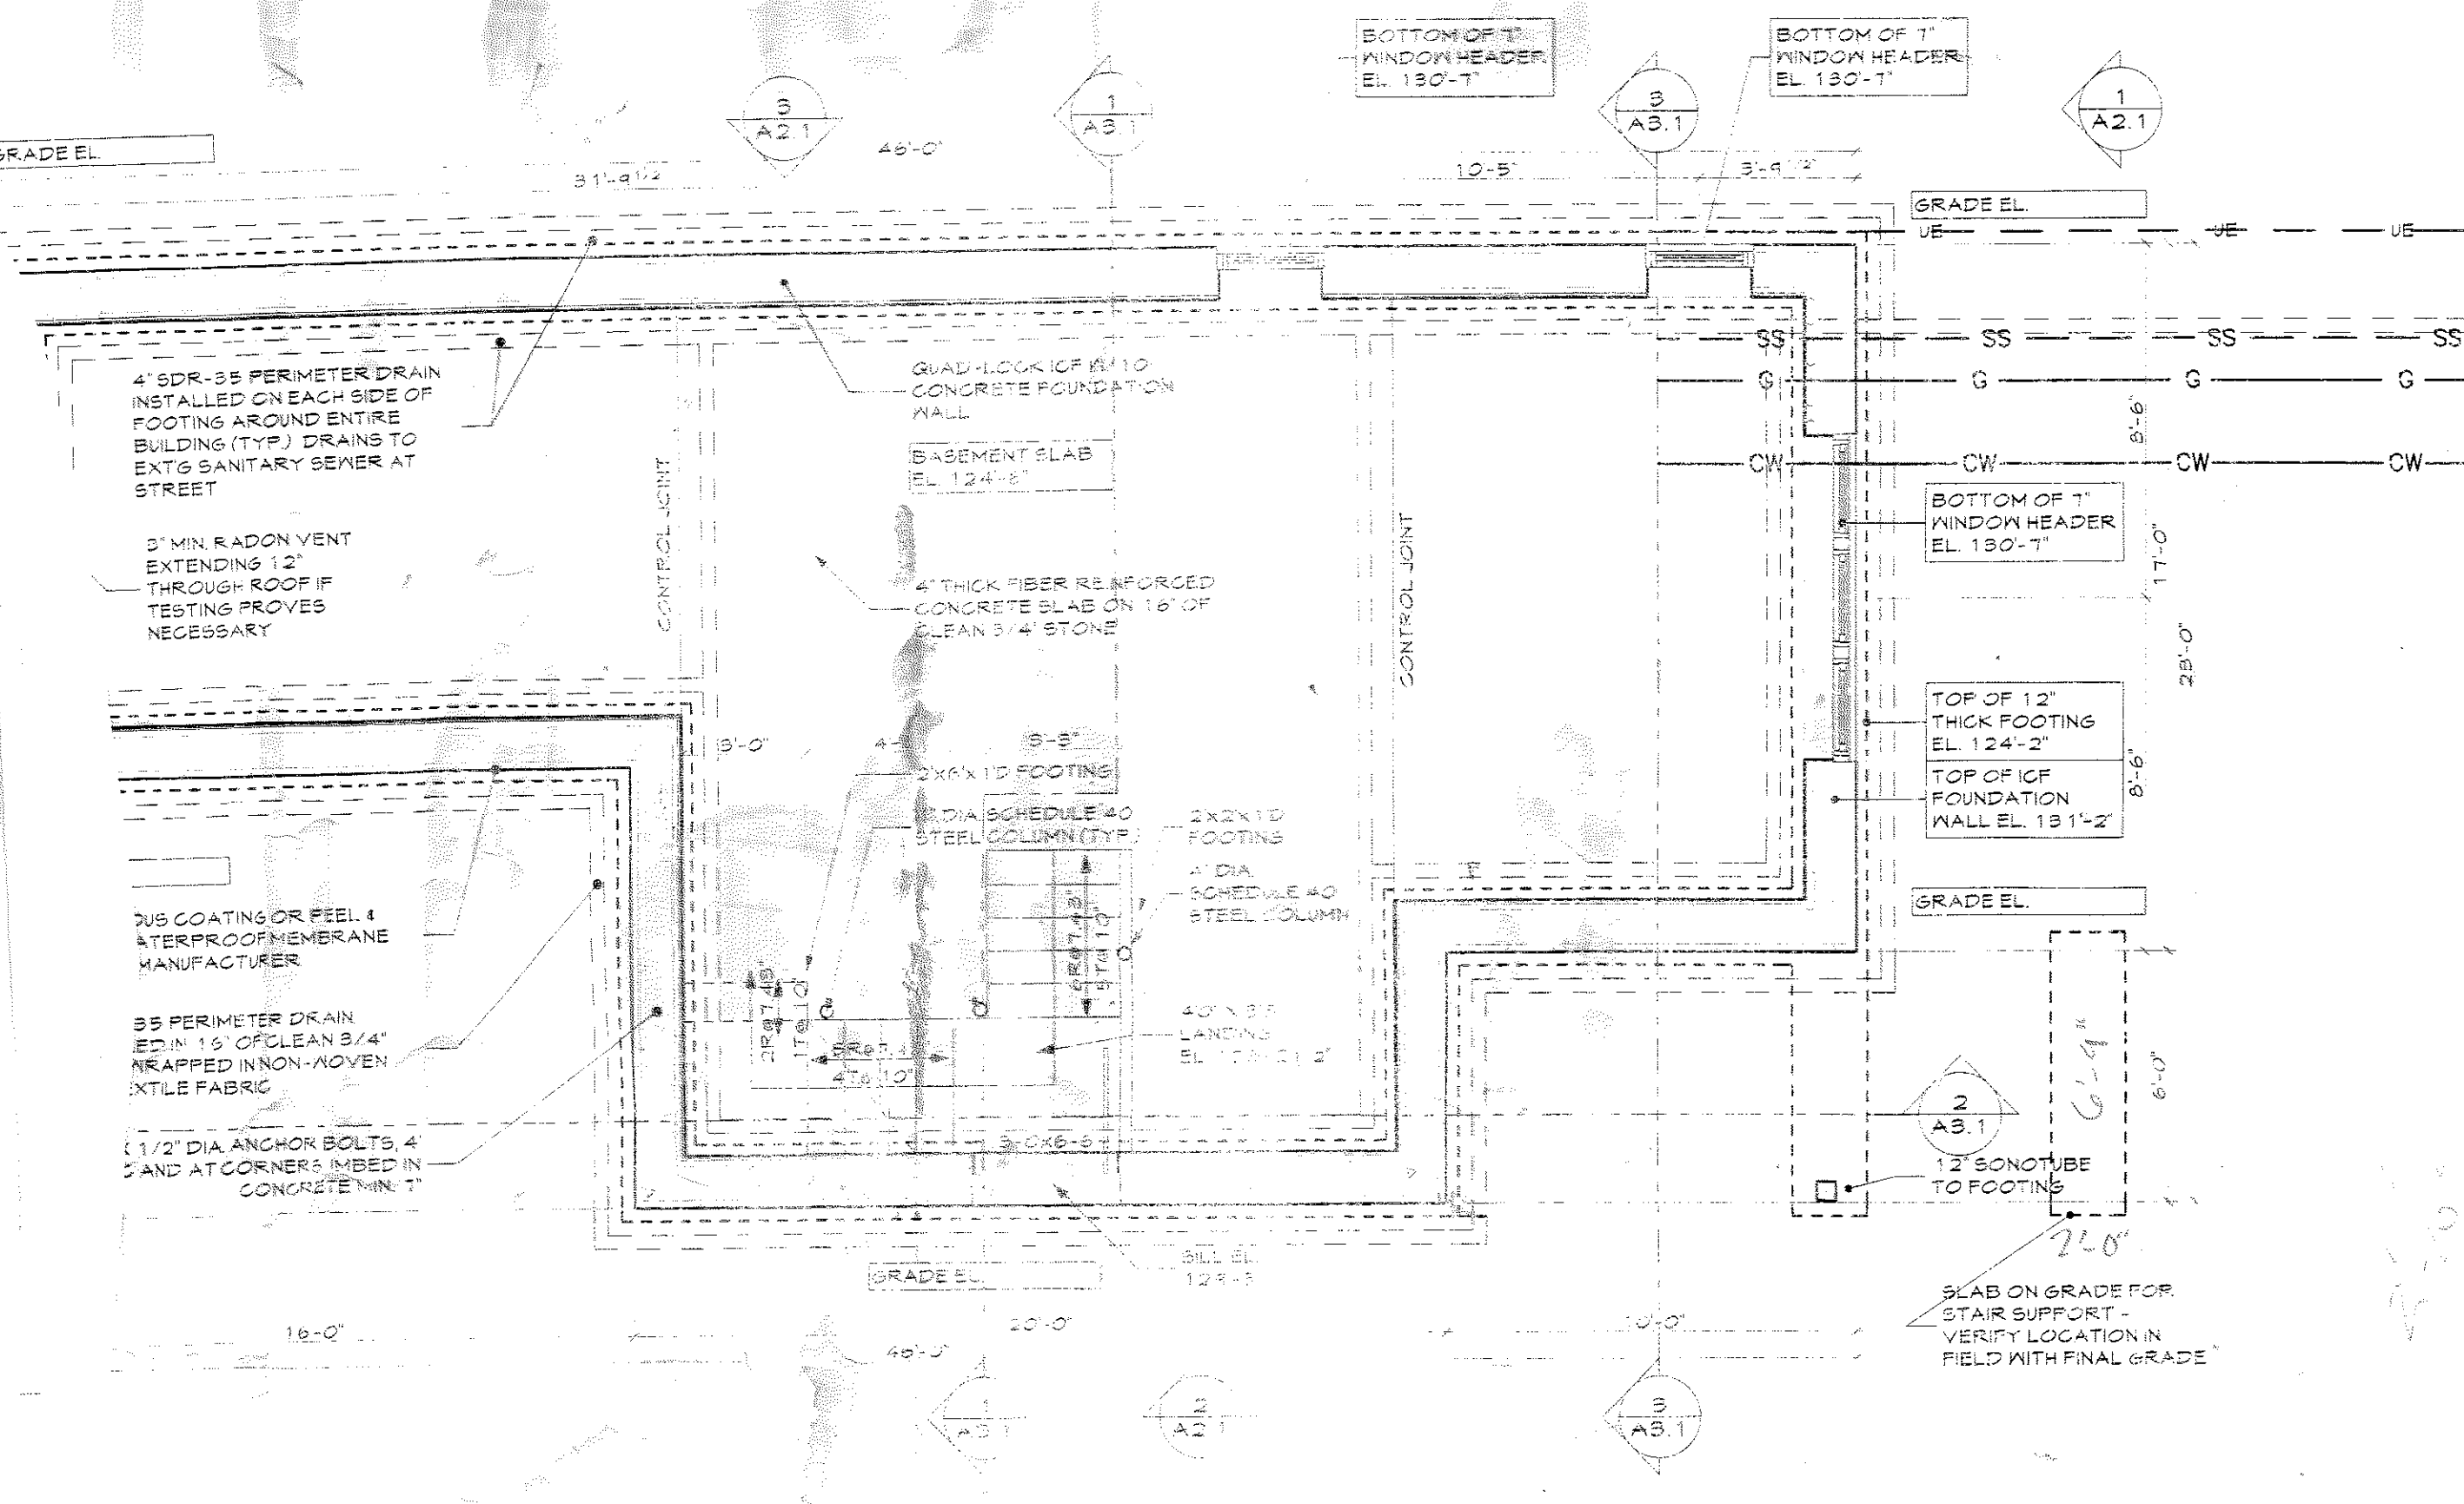

MARK	QTY	MANUFACTURER	MODEL	TYPE	UNIT SIZE	SIZE (R.O.)	REMARKS
A	2	MARVIN INTEGRITY	ITDH3090 3W	DOUBLE HUNG	1'-4 1/2" X 4'-11 1/2"	1'-5" X 4'-0 1/2"	
B	2	MARVIN INTEGRITY	ITDH2090	DOUBLE HUNG	2'-1" X 4'-11 1/2"	2'-2 1/2" X 3'-0 1/2"	
C	2	MARVIN INTEGRITY	ITDH3290	DOUBLE HUNG	1'-4 1/2" X 2'-11 1/2"	1'-5" X 2'-0 1/2"	
D	2	MARVIN INTEGRITY	IAWN2423	AWNINGS	2'-4" X 2'-3"	2'-5" X 2'-5 1/2"	
E	4	MARVIN INTEGRITY	ITDH3090	DOUBLE HUNG	2'-5 1/2" X 4'-11 1/2"	2'-6 1/2" X 3'-0 1/2"	
F	2	MARVIN INTEGRITY	ITDH2643	DOUBLE HUNG	2'-1" X 2'-11 1/2"	2'-2 1/2" X 4'-0 1/2"	
G	2	MARVIN INTEGRITY	ICA2859	CASEMENT	2'-4" X 4'-11 1/2"	2'-5" X 4'-11 1/2"	MEETS EGRESS REQUIREMENTS
H	2	MARVIN INTEGRITY	ITDH3056 2W	DOUBLE HUNG	4'-11 1/2" X 4'-11 1/2"	5'-0" X 5'-0 1/2"	
I	1	OWNER'S	STAINED GLASS	FIXED	2'-11 1/2" X 3'-0 1/2"		
J	2	MARVIN INTEGRITY	IAWN159 2W	AWNINGS	6'-0" X 5'-3"	6'-1" X 5'-3 1/2"	
K	2	MARVIN INTEGRITY	ITDH3090 2W WITH (2) TERRACE SCREENS	DOUBLE HUNG	4'-11 1/2" X 4'-11 1/2"	5'-0" X 5'-0 1/2"	
L	2	MARVIN INTEGRITY	ICA2824	CASEMENT	2'-4" X 5'-3"	2'-5" X 5'-3 1/2"	
M	2	MARVIN INTEGRITY	ITDH3090 2W WITH (2) TERRACE SCREENS	DOUBLE HUNG	4'-11 1/2" X 4'-11 1/2"	5'-0" X 5'-0 1/2"	
N	2	MARVIN INTEGRITY	IAWN159 1/2	AWNINGS	2'-4" X 5'-3 1/2"	2'-5" X 5'-3 1/2"	BASEMENT WINDOW
O	2	MARVIN INTEGRITY	ICA2824	CASEMENT	2'-4" X 5'-3 1/2"	2'-5" X 5'-3 1/2"	MEETS EGRESS REQUIREMENTS
N2	2	MARVIN INTEGRITY	IAWN159 1/2	AWNINGS	2'-4" X 5'-3 1/2"	2'-5" X 5'-3 1/2"	BASEMENT WINDOW

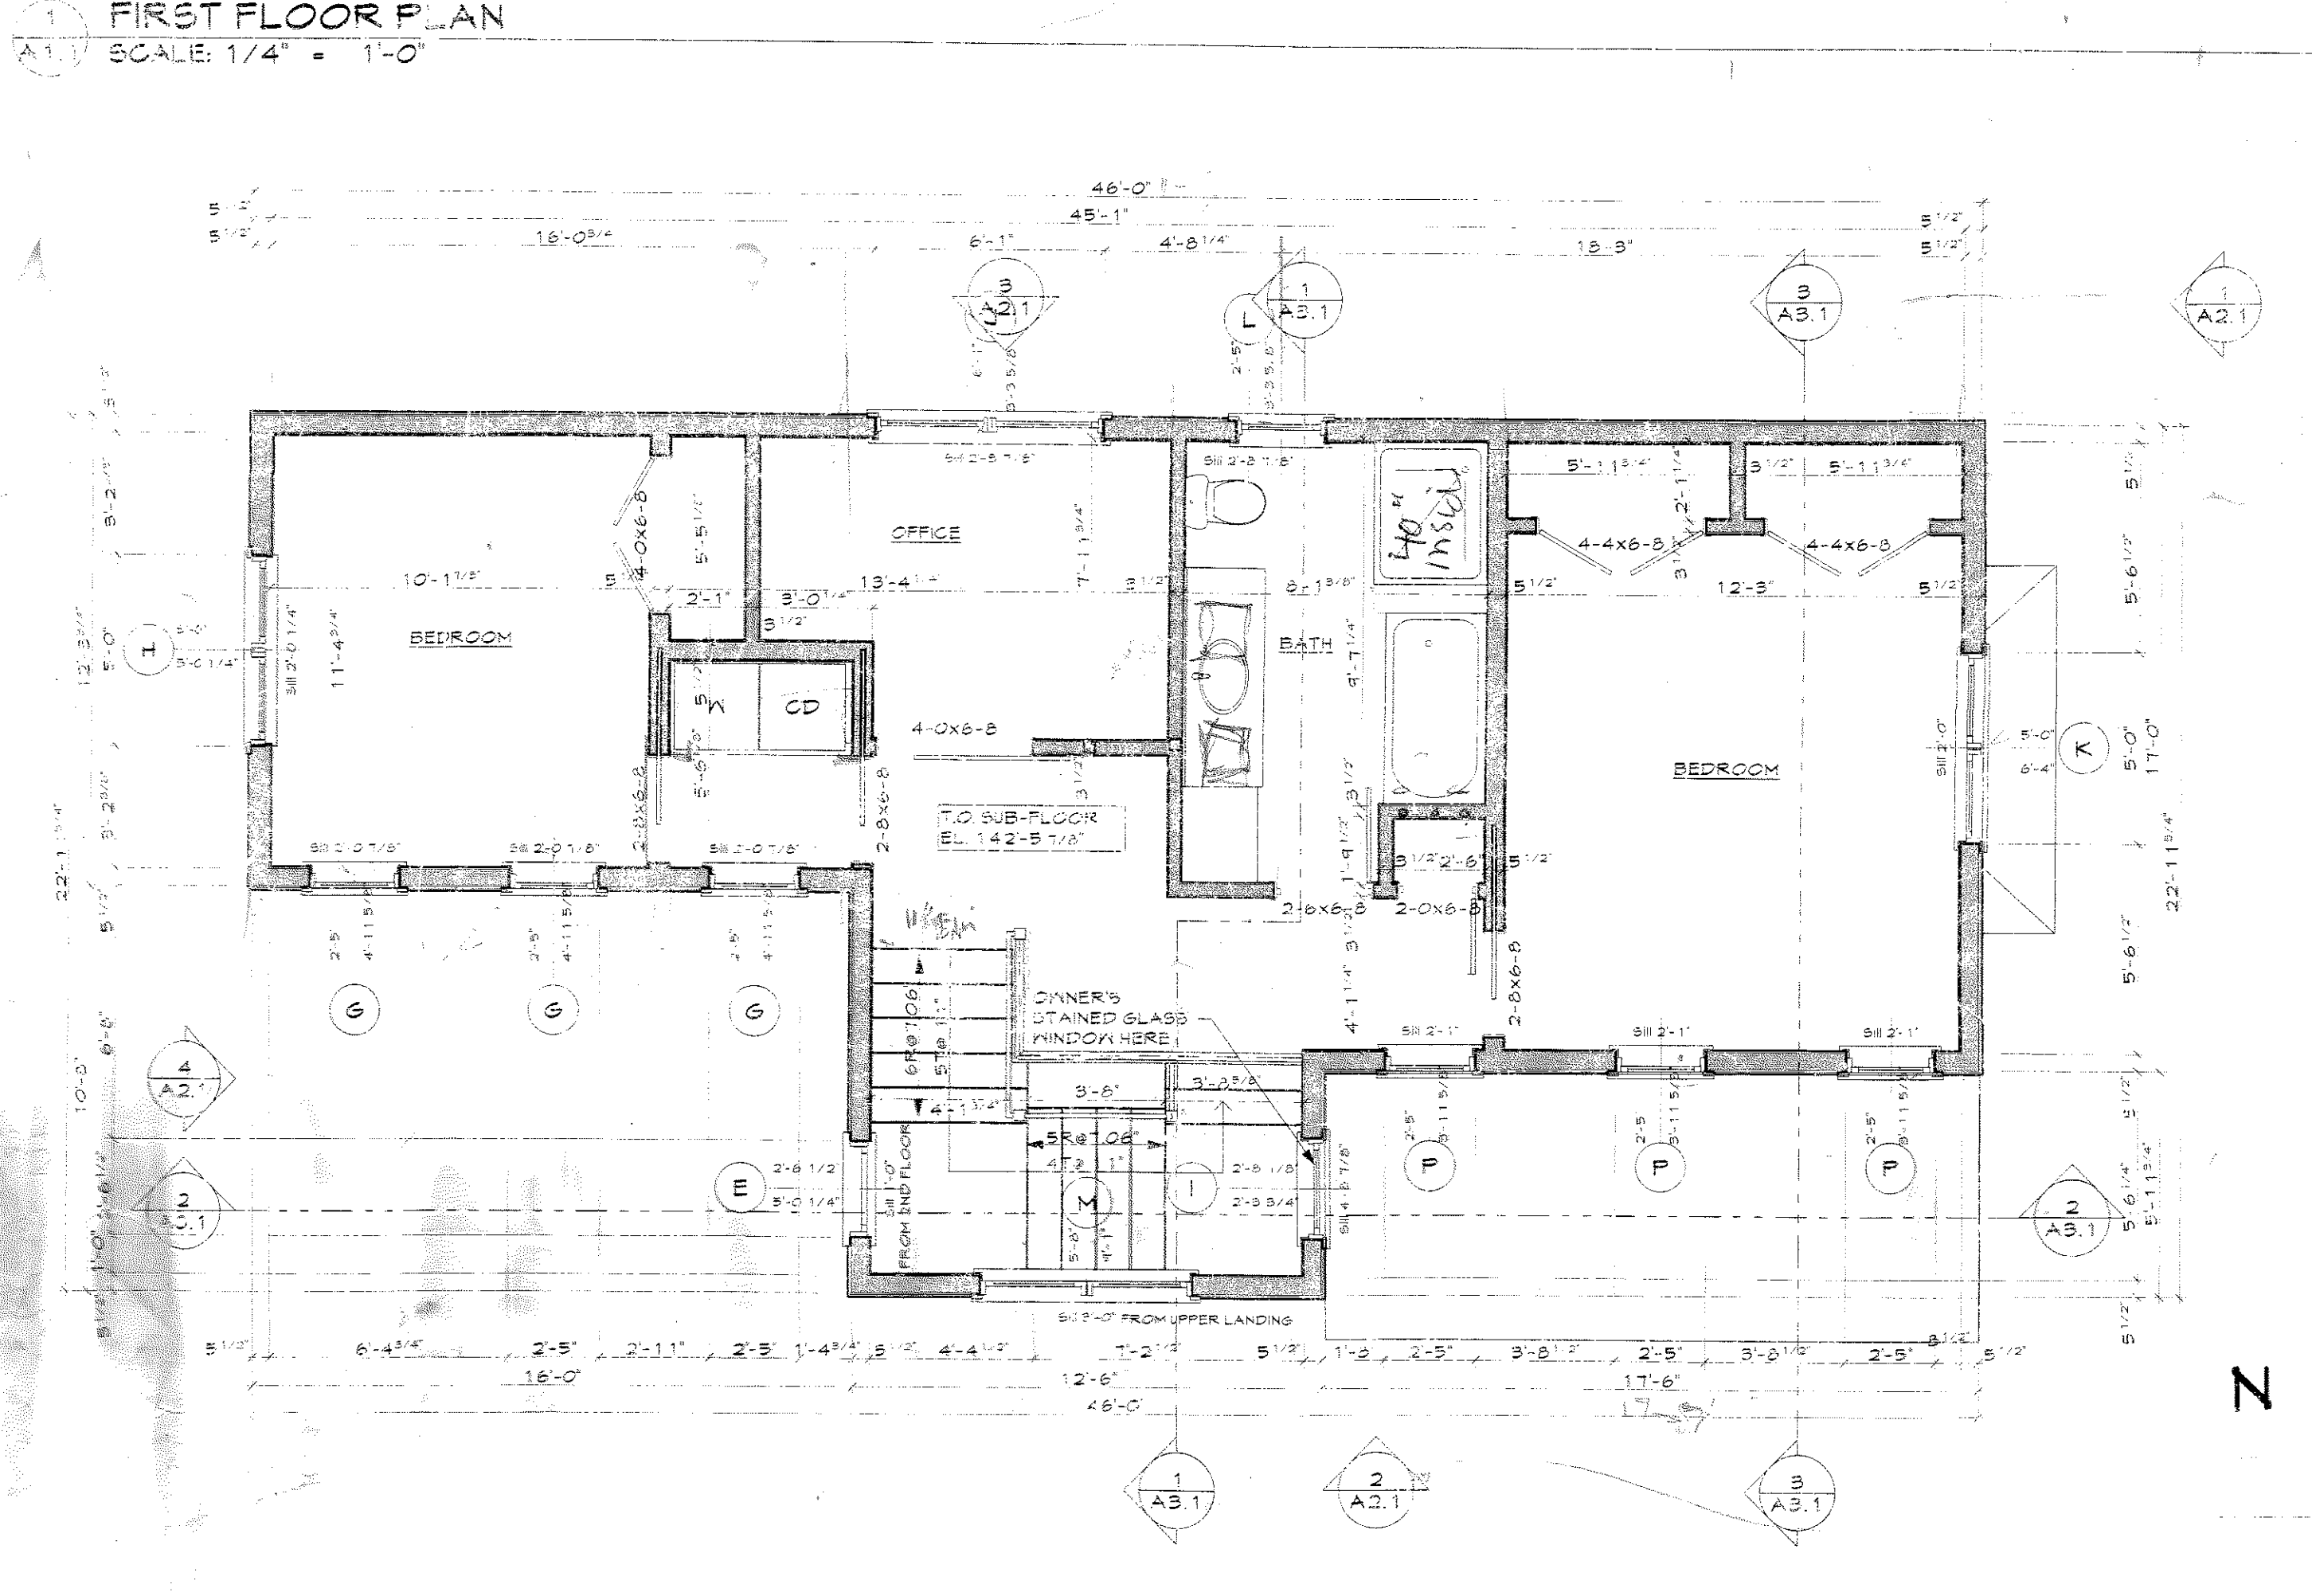

NOTES:
 MARVIN INTEGRITY: GOOD ULTREX SERIES WHITE HARDWARE SCREENS
 ALL WINDOWS DIMENSIONED TO ROUGH OPENING SIZES

4 WINDOW SCHEDULE
 SCALE: 1/4" = 1'-0"

3 SECOND FLOOR PLAN
 SCALE: 1/4" = 1'-0"

ZONING DISTRICT: R8
 LEGAL DESCRIPTION: 14-3-10 EMERSON ST 22 LOT 5180 SF
 BASEMENT FOOTPRINT: 838 SQ. FT.
 FINISHED SPACE: 1655 SQ. FT.

BOOK AND PAGE: 29512/022

MARGOLIS-PINEO HOUSE
 22 EMERSON STREET
 PORTLAND, MAINE

WHIPPLE - CALLENDER ARCHITECTS

136 PLEASANT AVE
 PORTLAND ME 04103
 P 207.715.2686
 F 207.715.3091
 www.whipplecalender.com

MARK	DATE	DESCRIPTION
B-11-11	11-11-11	ELEVATOR AND WINDOW UPDATES

DATE: 16 JUNE 11
 CHECKED BY: AEG
 DRAWN BY: AEG/JRP
 JOB: 11-MPH
 SHEET TITLE:
 FOUNDATION PLAN
 FIRST FLOOR PLAN
 SECOND FLOOR PLAN
 WINDOW SCHEDULE

A1.1

