



					WINDOW SCHEDULE				
NUMBER	QTY	FLOOR	MANUFACTURER	CODE	DESCRIPTION	WIDTH	HEIGHT	R/O	COMMENTS
W01	1	1	INTEGRITY	ITDH2256	DOUBLE HUNG	21 1/2"	55 3/4"	22 1/2"X56"	
W02	1	1	INTEGRITY	ITDH3656 3W	MULLED UNIT	106 1/2"	55 3/4"	107 1/2"X56"	
W03	1	1	INTEGRITY	ITDH3472 3W	MULLED UNIT	100 1/2"	71 3/4"	101 1/2"X72"	
W04	1	1	INTEGRITY	POLYGON	FIXED GLASS	26"	82"	27"X82 1/4"	
W05	1	1	INTEGRITY	ITDH3664 2W	MULLED UNIT	67"	63 3/4"	68"X64"	
W06	2	2	INTEGRITY	ICAP2123	FIXED GLASS	20"	23 1/8"	21"X23 3/8"	
W07	1	2	INTEGRITY	ITDH2256	DOUBLE HUNG	21 1/2"	55 3/4"	22 1/2"X56"	
W08	1	2	INTEGRITY	ITDH3664	DOUBLE HUNG	35 1/2"	63 3/4"	36 1/2"X64"	
W09	1	2	INTEGRITY	ITDH3464 2WE	MULLED UNIT	67"	63 3/4"	68"X64"	
W10	4	2	INTEGRITY	IAWN2527	AWNING	24"	27 1/8"	25"X27 3/8"	
W11	1	2	INTEGRITY	ICA3359E	SNGL CASEMENT-HL	32"	59 1/8"	33"X59 3/8"	
W12	2	0	PARADIGM	T3018	FIXED GLASS	30"	18"	34"X20"	NO LITES
W13	1	0	PARADIGM	CUSTOM	FIXED GLASS	30"	14"	31"X14 1/4"	CUSTOM TO REPLACE EXISTING. ALTERNATE - INSULATION PANEL AND PAINTED MDO

								DOOR SCHEDULE		
NUMBER	QTY	FLOOR	WIDTH	HEIGHT	LABEL	MANUFACTURER	CODE	COMMENTS		
D01	1	1	36 5/16"	82"	FRENCH	INTEGRITY	IIFD3068 XL			
D02	1	1	84"	90"	CASED OPG					
D03	1	1	32"	80"	HINGED					
D04	1	1	30"	80"	CASED OPG					
D05	1	1	71"	95 1/2"	EXT FRENCH	INTEGRITY	IIFD6080XXL			
D06	4	2	30"	80"	HINGED					
D07	1	2	32"	80"	HINGED					
D08	1	0	36"	78"	INSULATED					

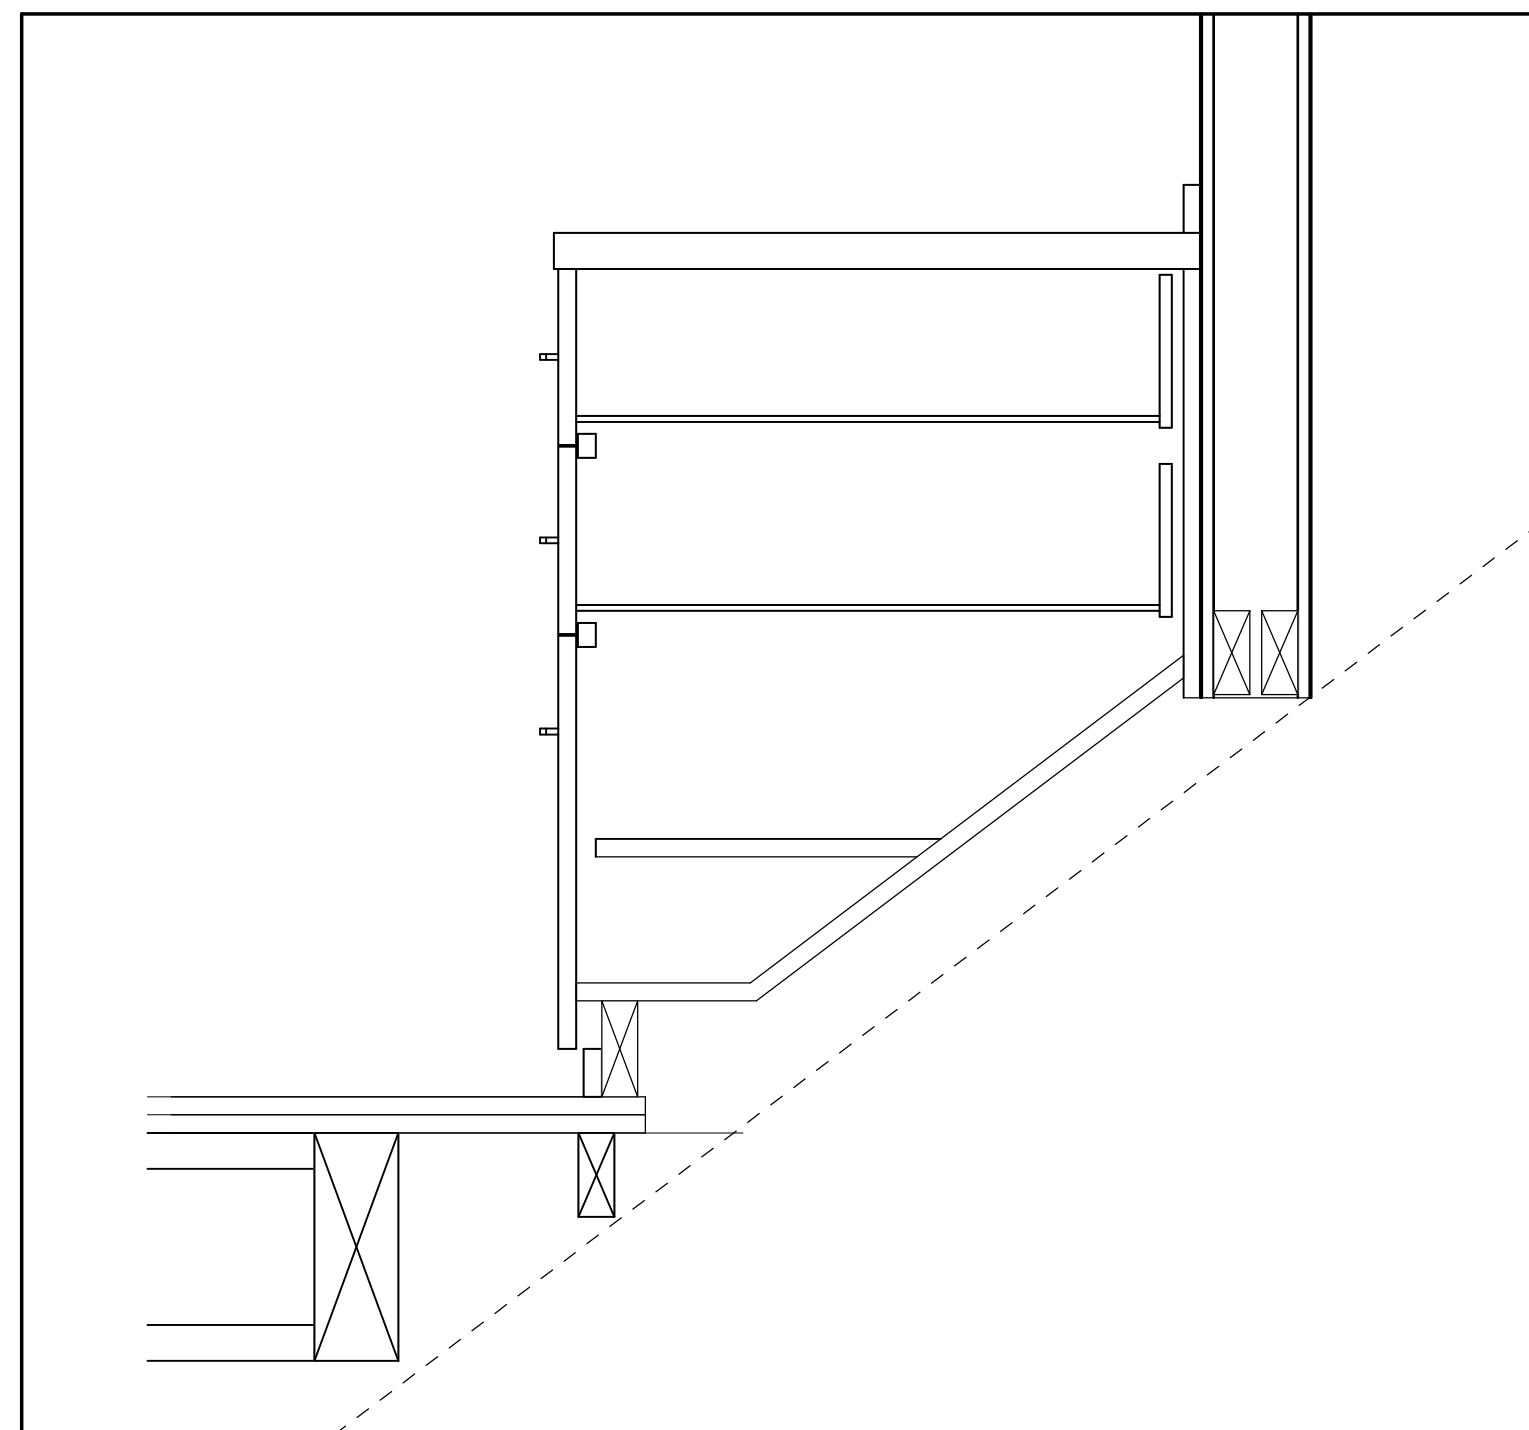


Custom Base Cabinet
1 1/2" = 1'-0" B

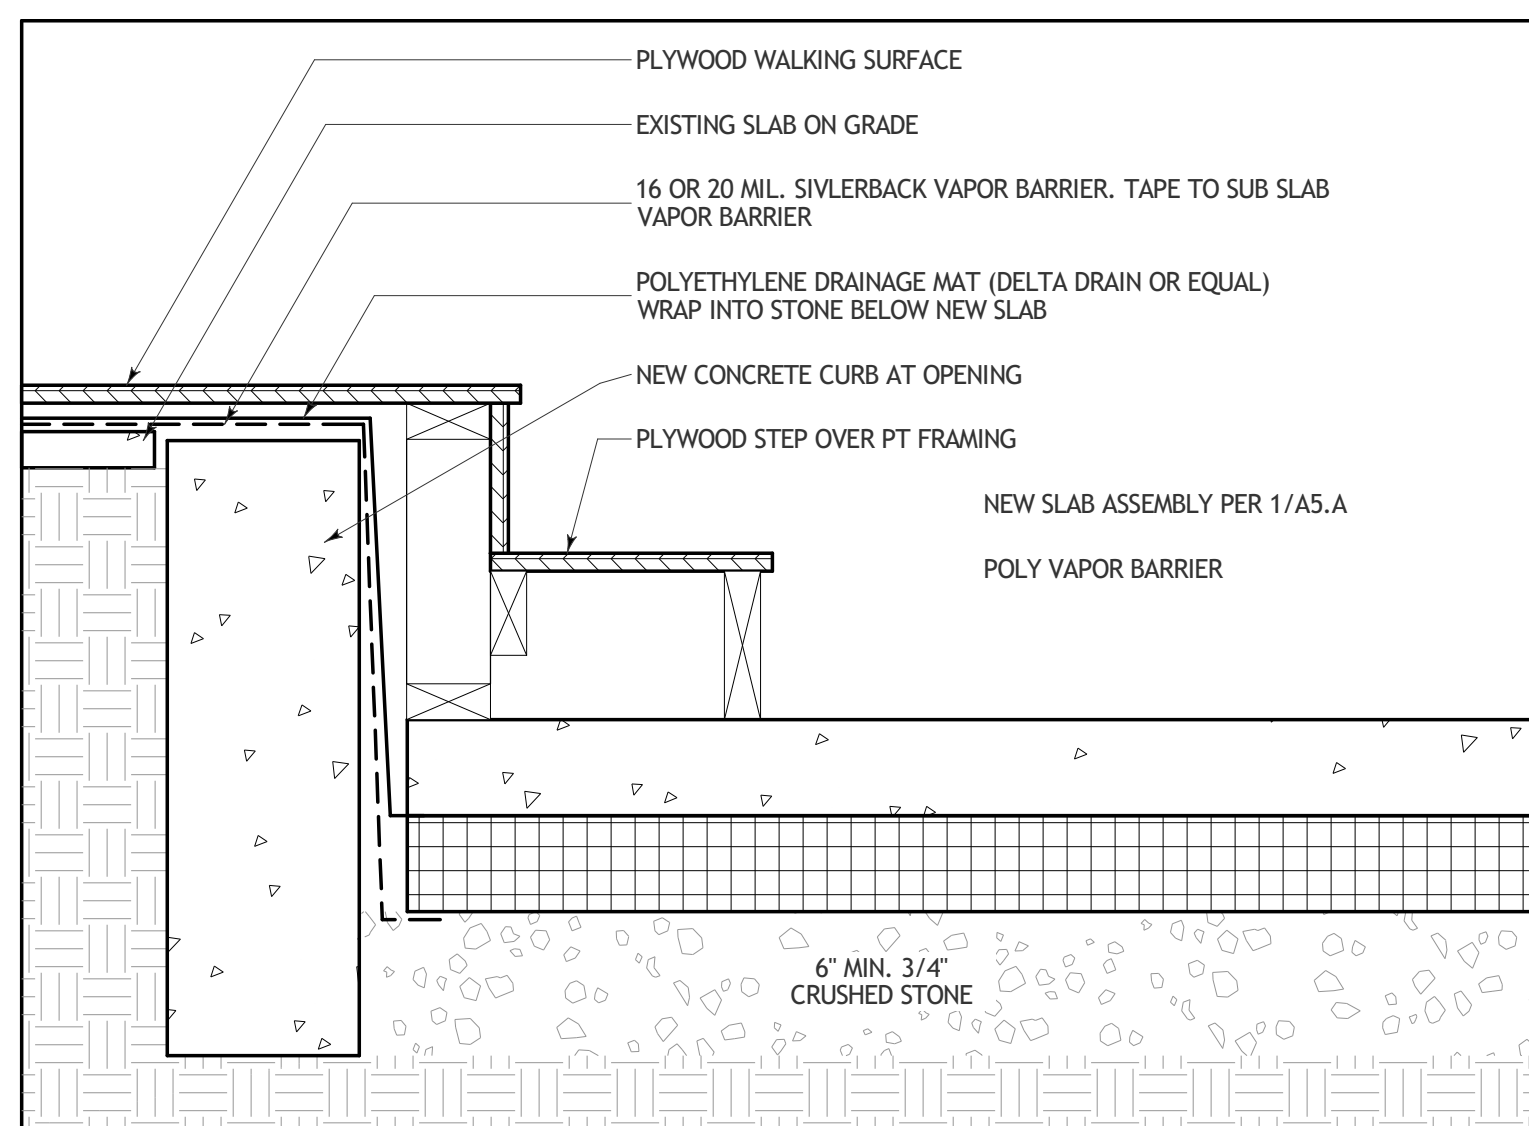


Basement Floor Transition
1 1/2" = 1'-0" A

ROOM FINISH SCHEDULE			
ROOM NAME	FLOOR	WALL MATERIAL	FLOOR FINISH
KITCHEN	1	DRYWALL, PAINT	NEW OAK
PANTRY	1	DRYWALL, PAINT	NEW OAK
DINING	1	DRYWALL, PAINT	NEW OAK
LIVING	1	PAINT EXISTING	EXIST. WOOD
FRONT HALL	1	EXISTING	NEW OAK
MUDROOM	1	DRYWALL, PAINT	NEW OAK
EX. BATH	2	DRYWALL, PAINT	PAINT EXISTING WD
MASTER BDRM	2	DRYWALL, PAINT	PAINTED PWD STRIP
CLOS S	2	DRYWALL, PAINT	PAINTED PWD STRIP
CLOS J	2	DRYWALL, PAINT	PAINTED PWD STRIP
MASTER BATH	2	DRYWALL, PAINT	TILE

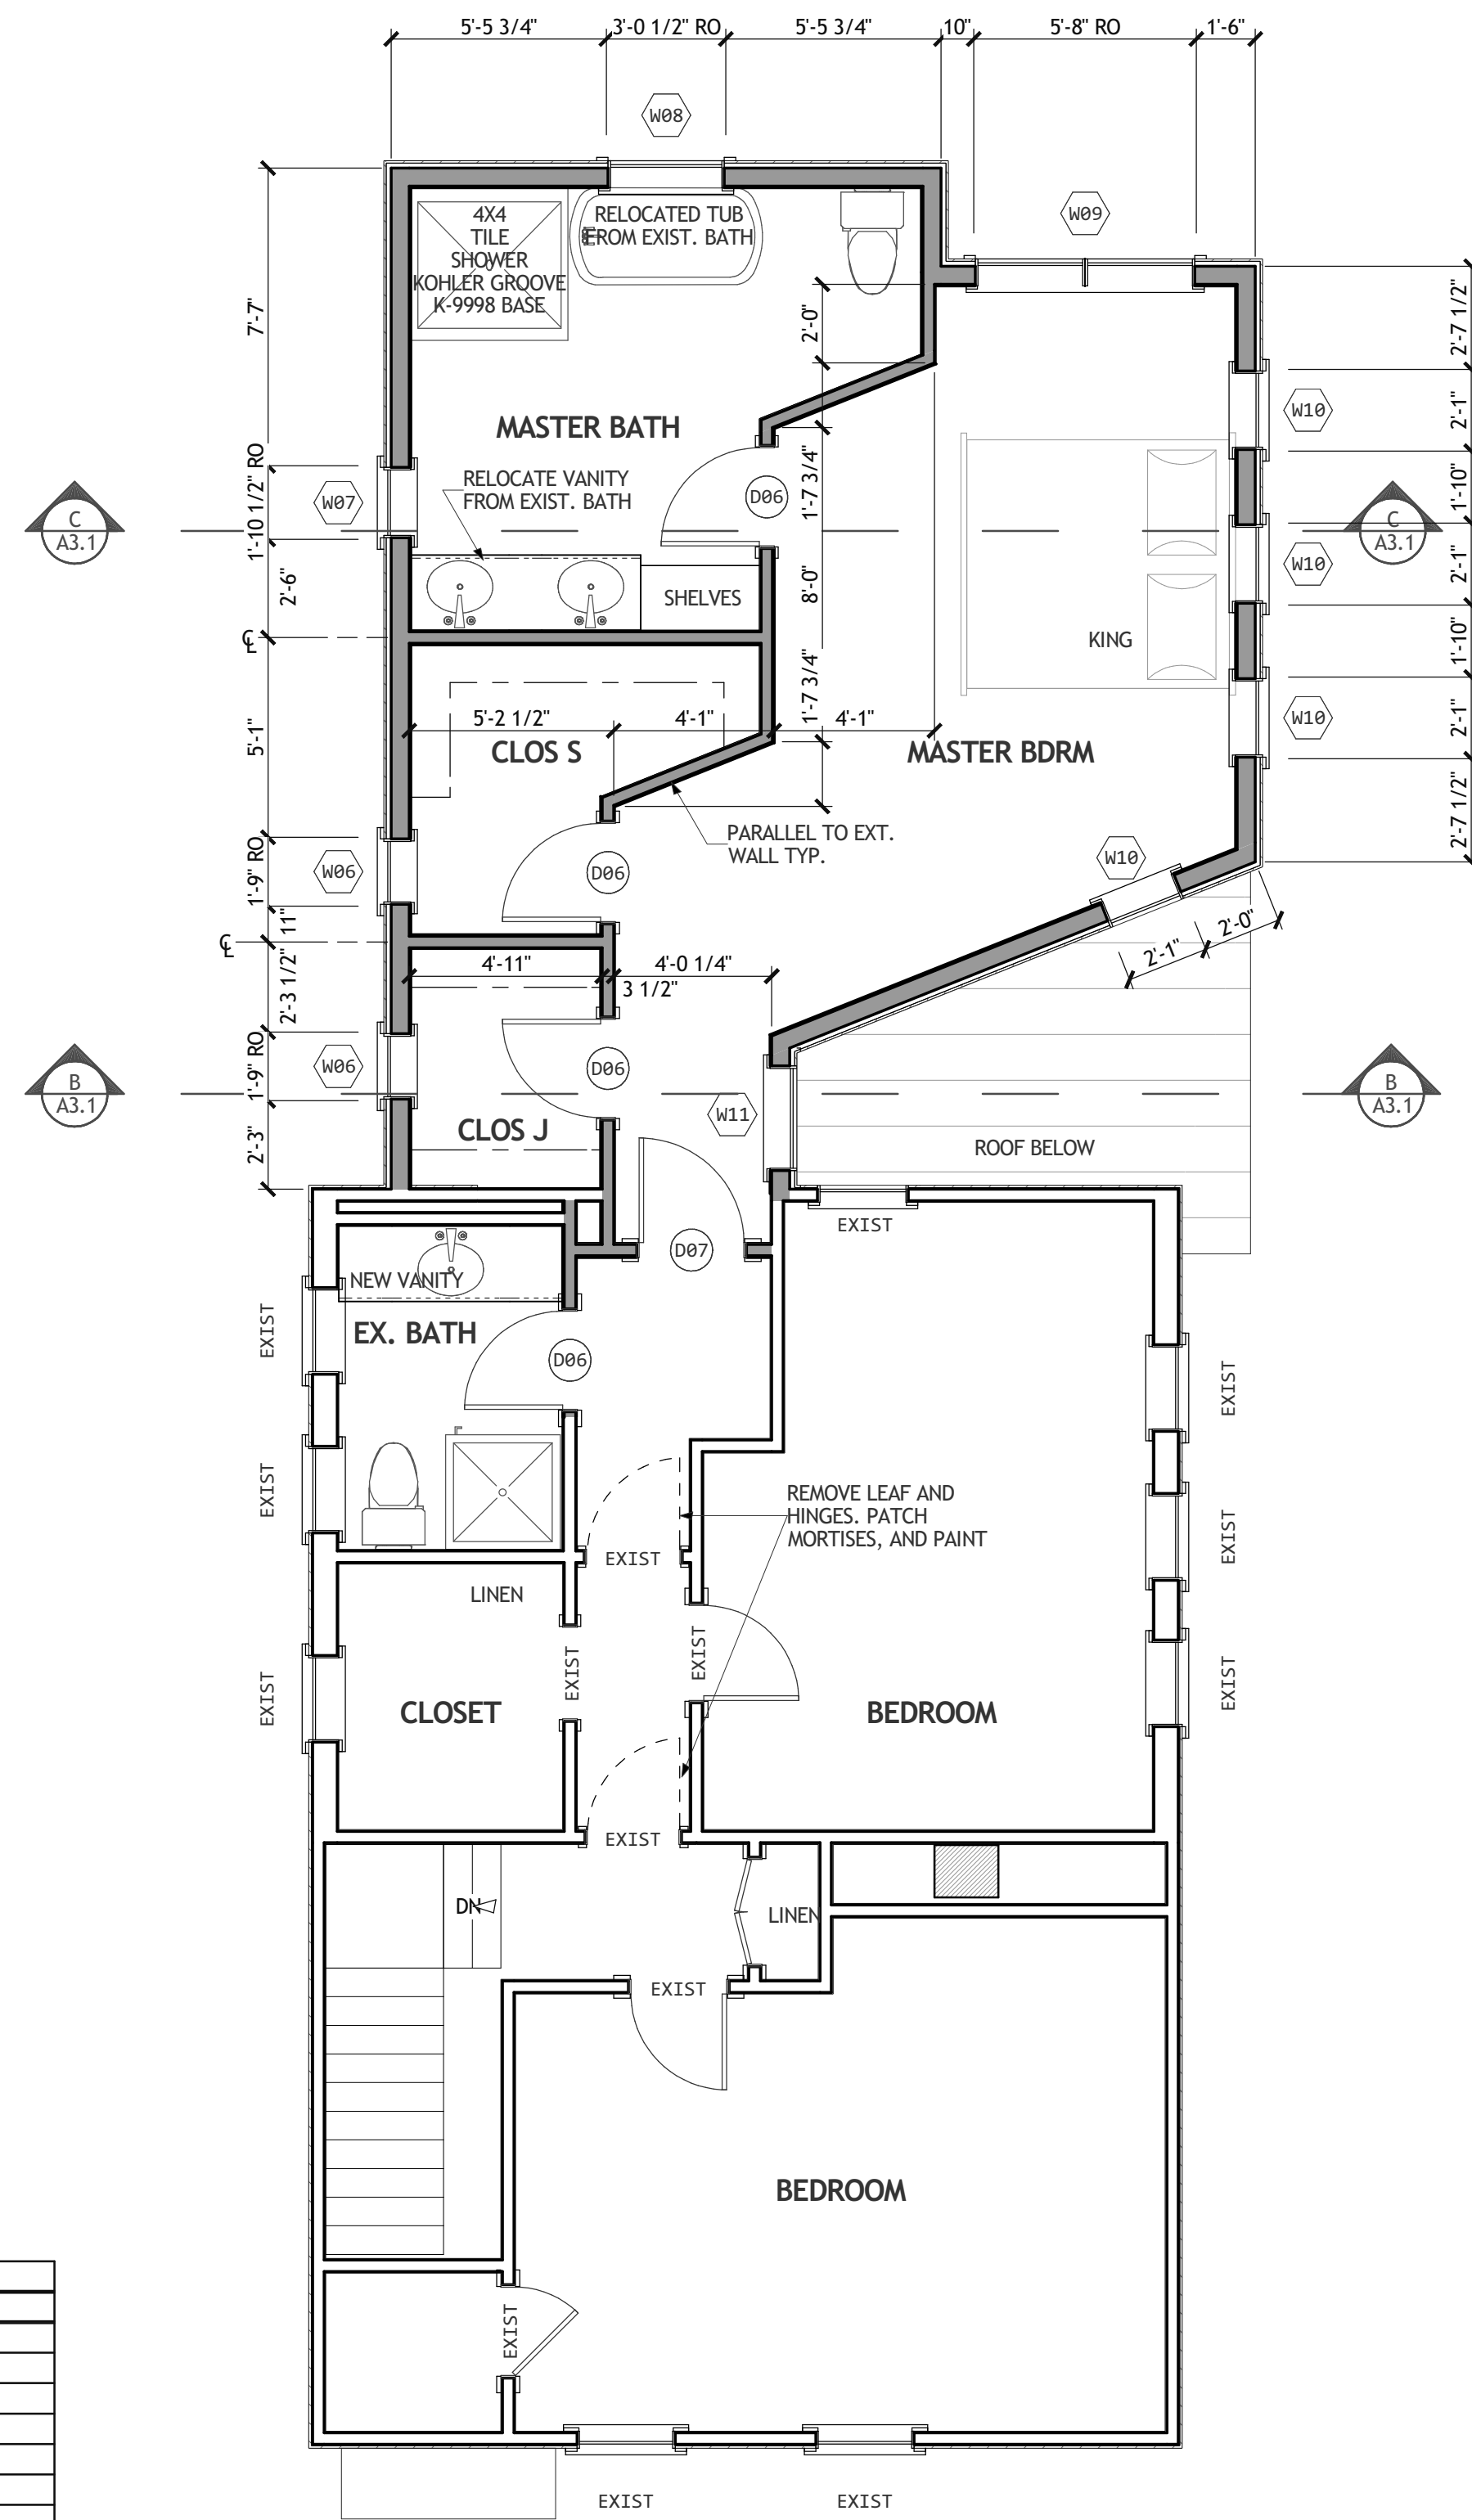

2 Second Floor Plan
A1.2 SCALE: 1/4" = 1' - 0"

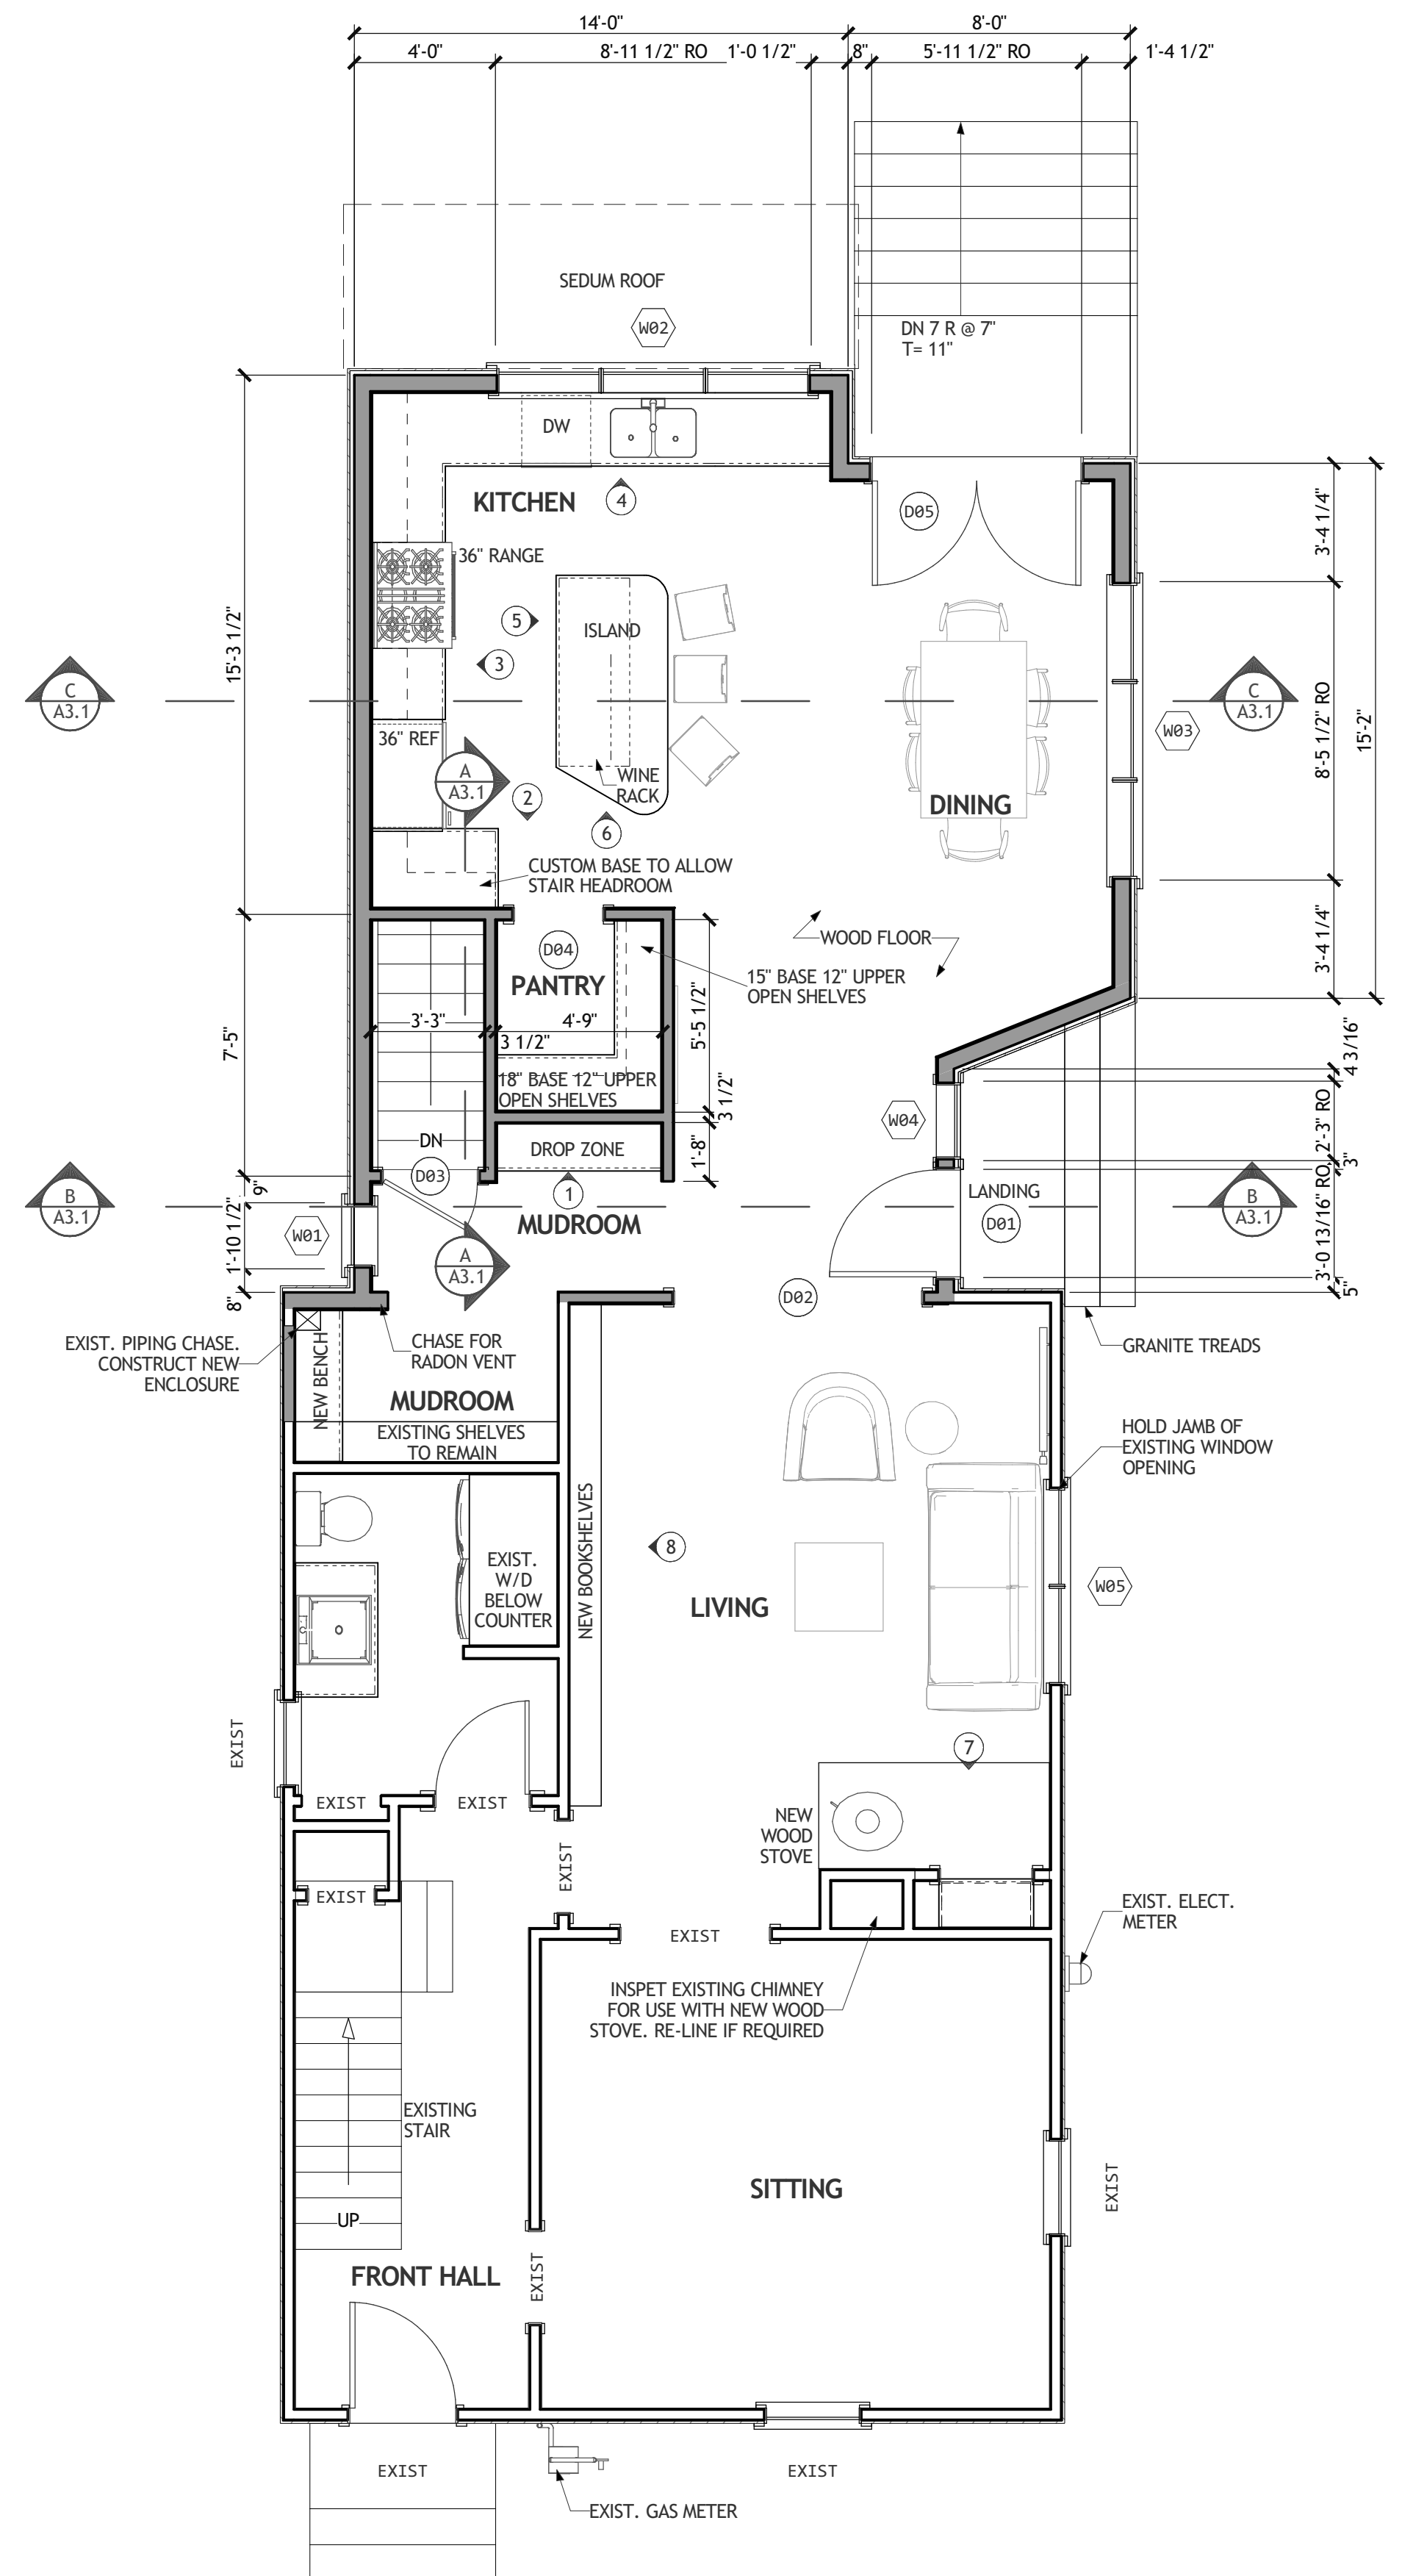

1 First Floor Plan
A1.2 SCALE: 1/4" = 1' - 0"

Kevin Moquin Architect
Info@km-ame
(207)-615-6421
Revisions:

Ritzo-Buck
Addition
15 Howard Street
Portland, Maine

Graphic Scale 1/4" = 1'-0"

PERMIT SET

Floor Plans &
Schedules

8/28/2015
A1.2