




Foundation
SCALE: 1/4" = 1'-0"

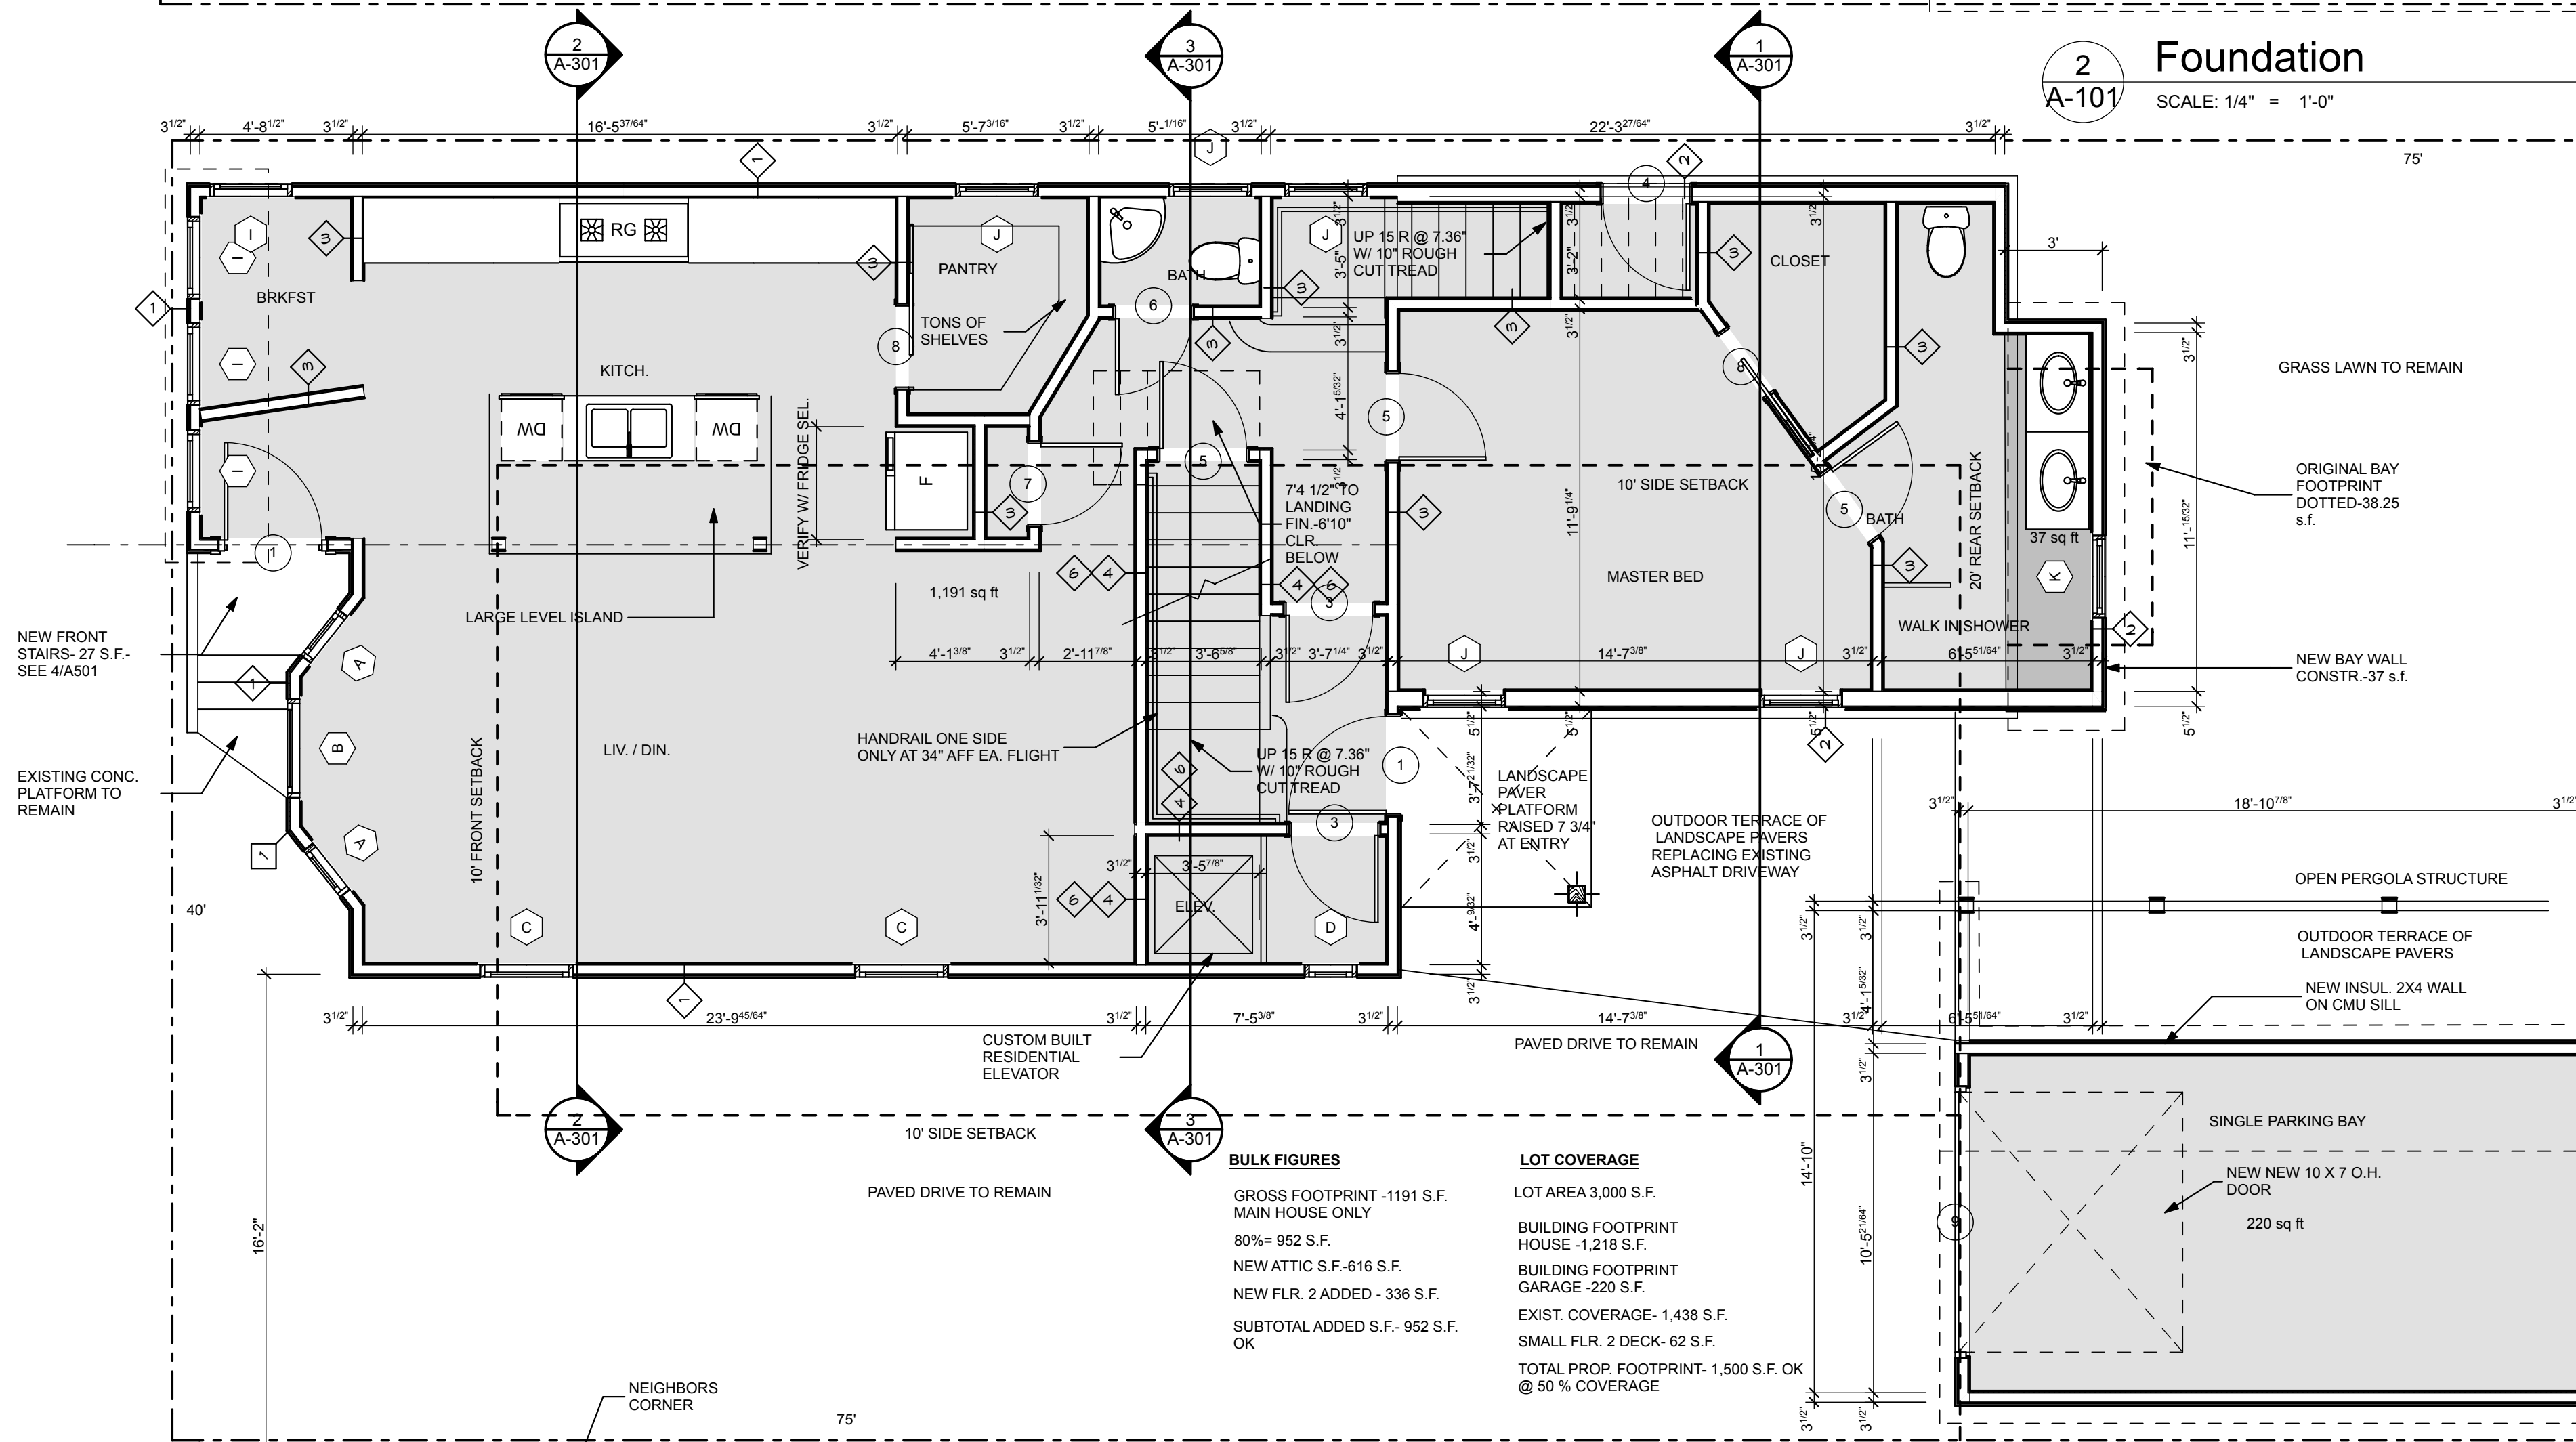


1st Floor Plan
SCALE: 1/4" = 1'-0"

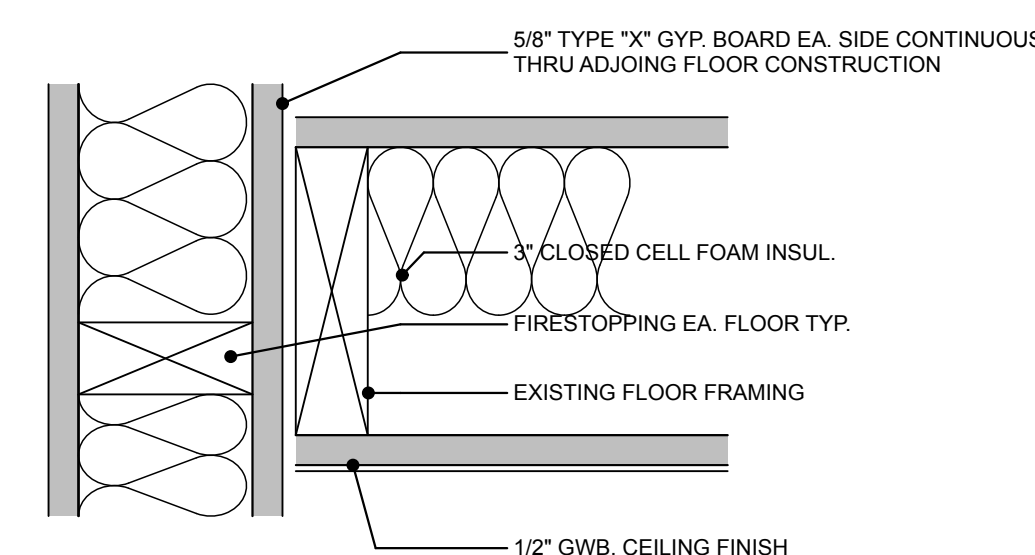


6 RATED WALL AT STAIR/ ELEV.
UL U419 - TO UNDERSIDE OF DECKING

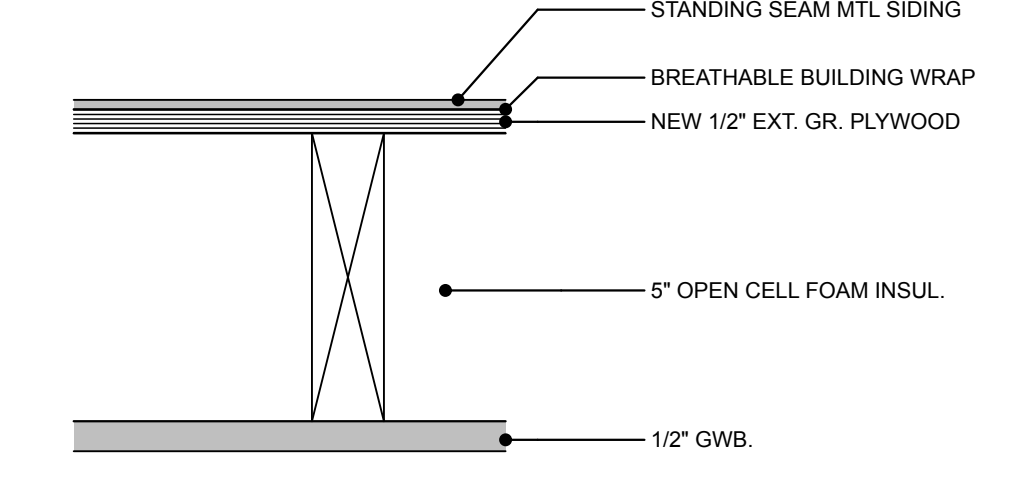


5 NEW EXT. WALL MTL. CLAD
FOR STANDARD & BRACKET SHELVING & MISC. CABINETRY

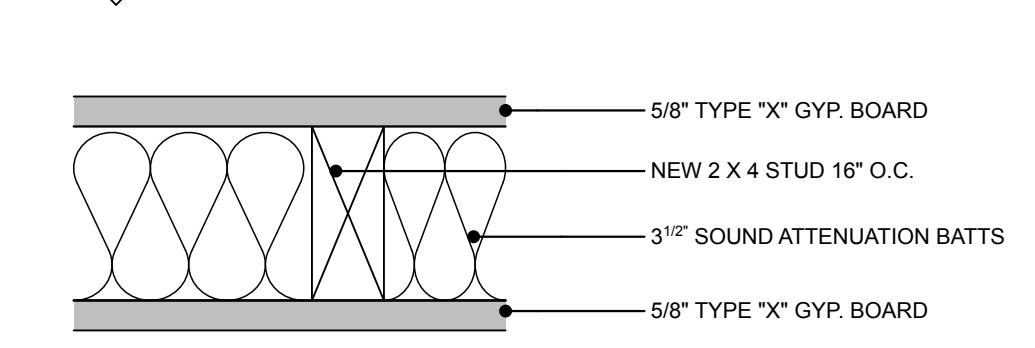


4 NEW INTERIOR RATED WALL
UL U419 - TO UNDERSIDE OF DECKING

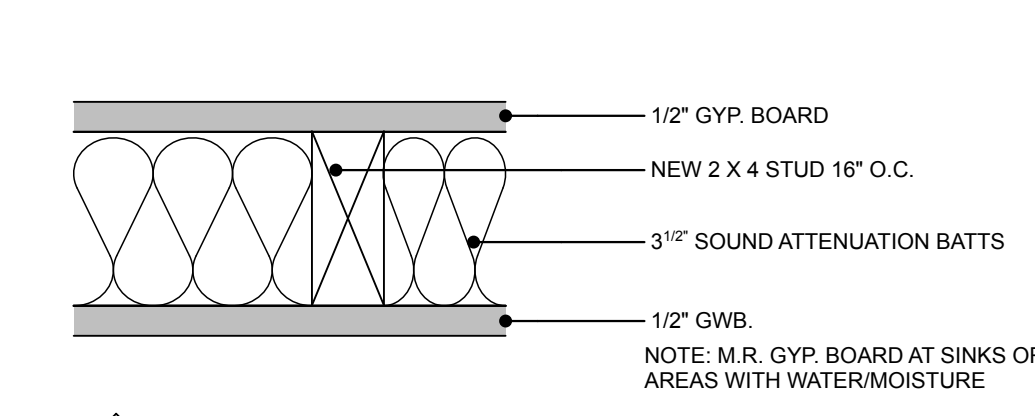

3 NEW INTERIOR WALL

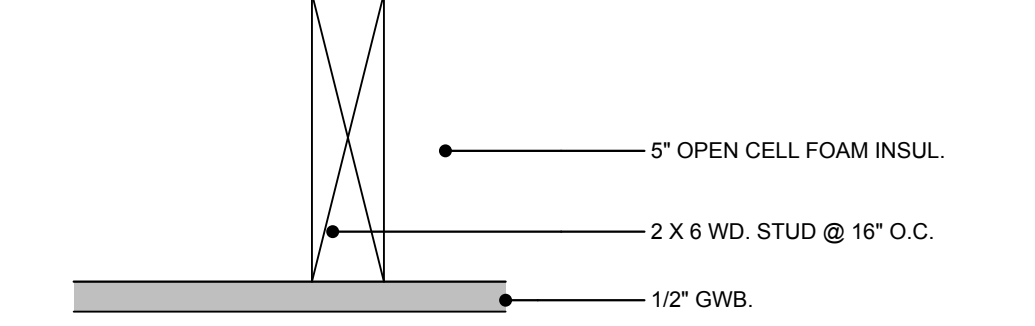


2 NEW EXTERIOR WALL

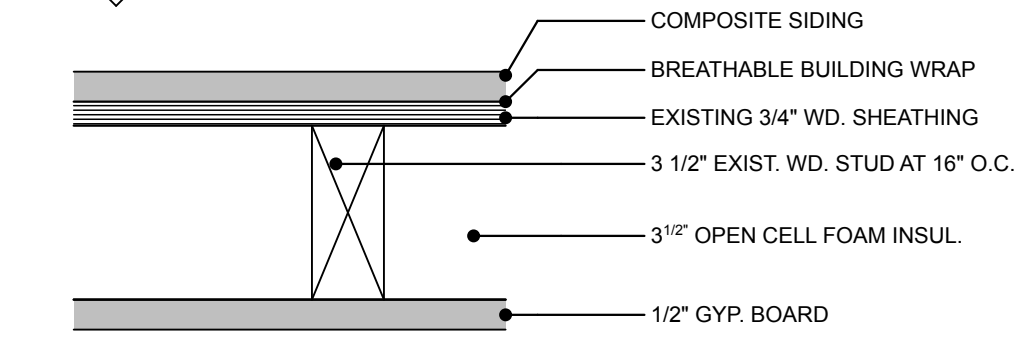


1 EXISTING EXT. WALL

3 Generic Wall Types
SCALE: 3" = 1'-0"

32 TURNER ST.
AGUARIUS PROPERTY MANAGEMENT
PORTLAND, MAINE

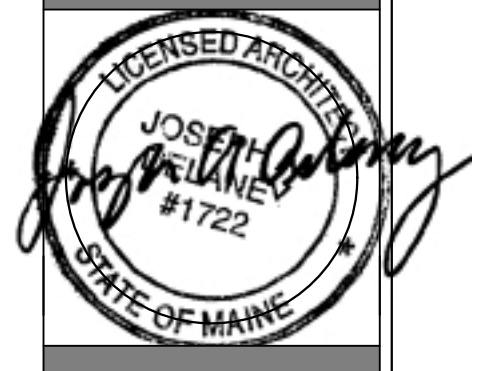

WHIPPLE — CALLENDER ARCHITECTS

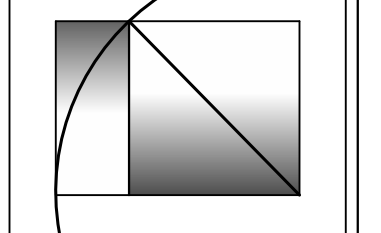

136 PLEASANT AVE.
PORTLAND, ME 04103
P 207.715.2646
F 207.715.3631
www.whipplecallender.com

MARK	DATE	DESCRIPTION

DATE: PERMIT APP. 2.12.14
CHECKED BY: JAD
DRAWN BY: JAD
JOB: 13-2014
SHEET TITLE: FOUNDATION & FIRST FLOOR

A-101