



1 2nd Floor Plan
A-102 SCALE: 1/4" = 1'-0"

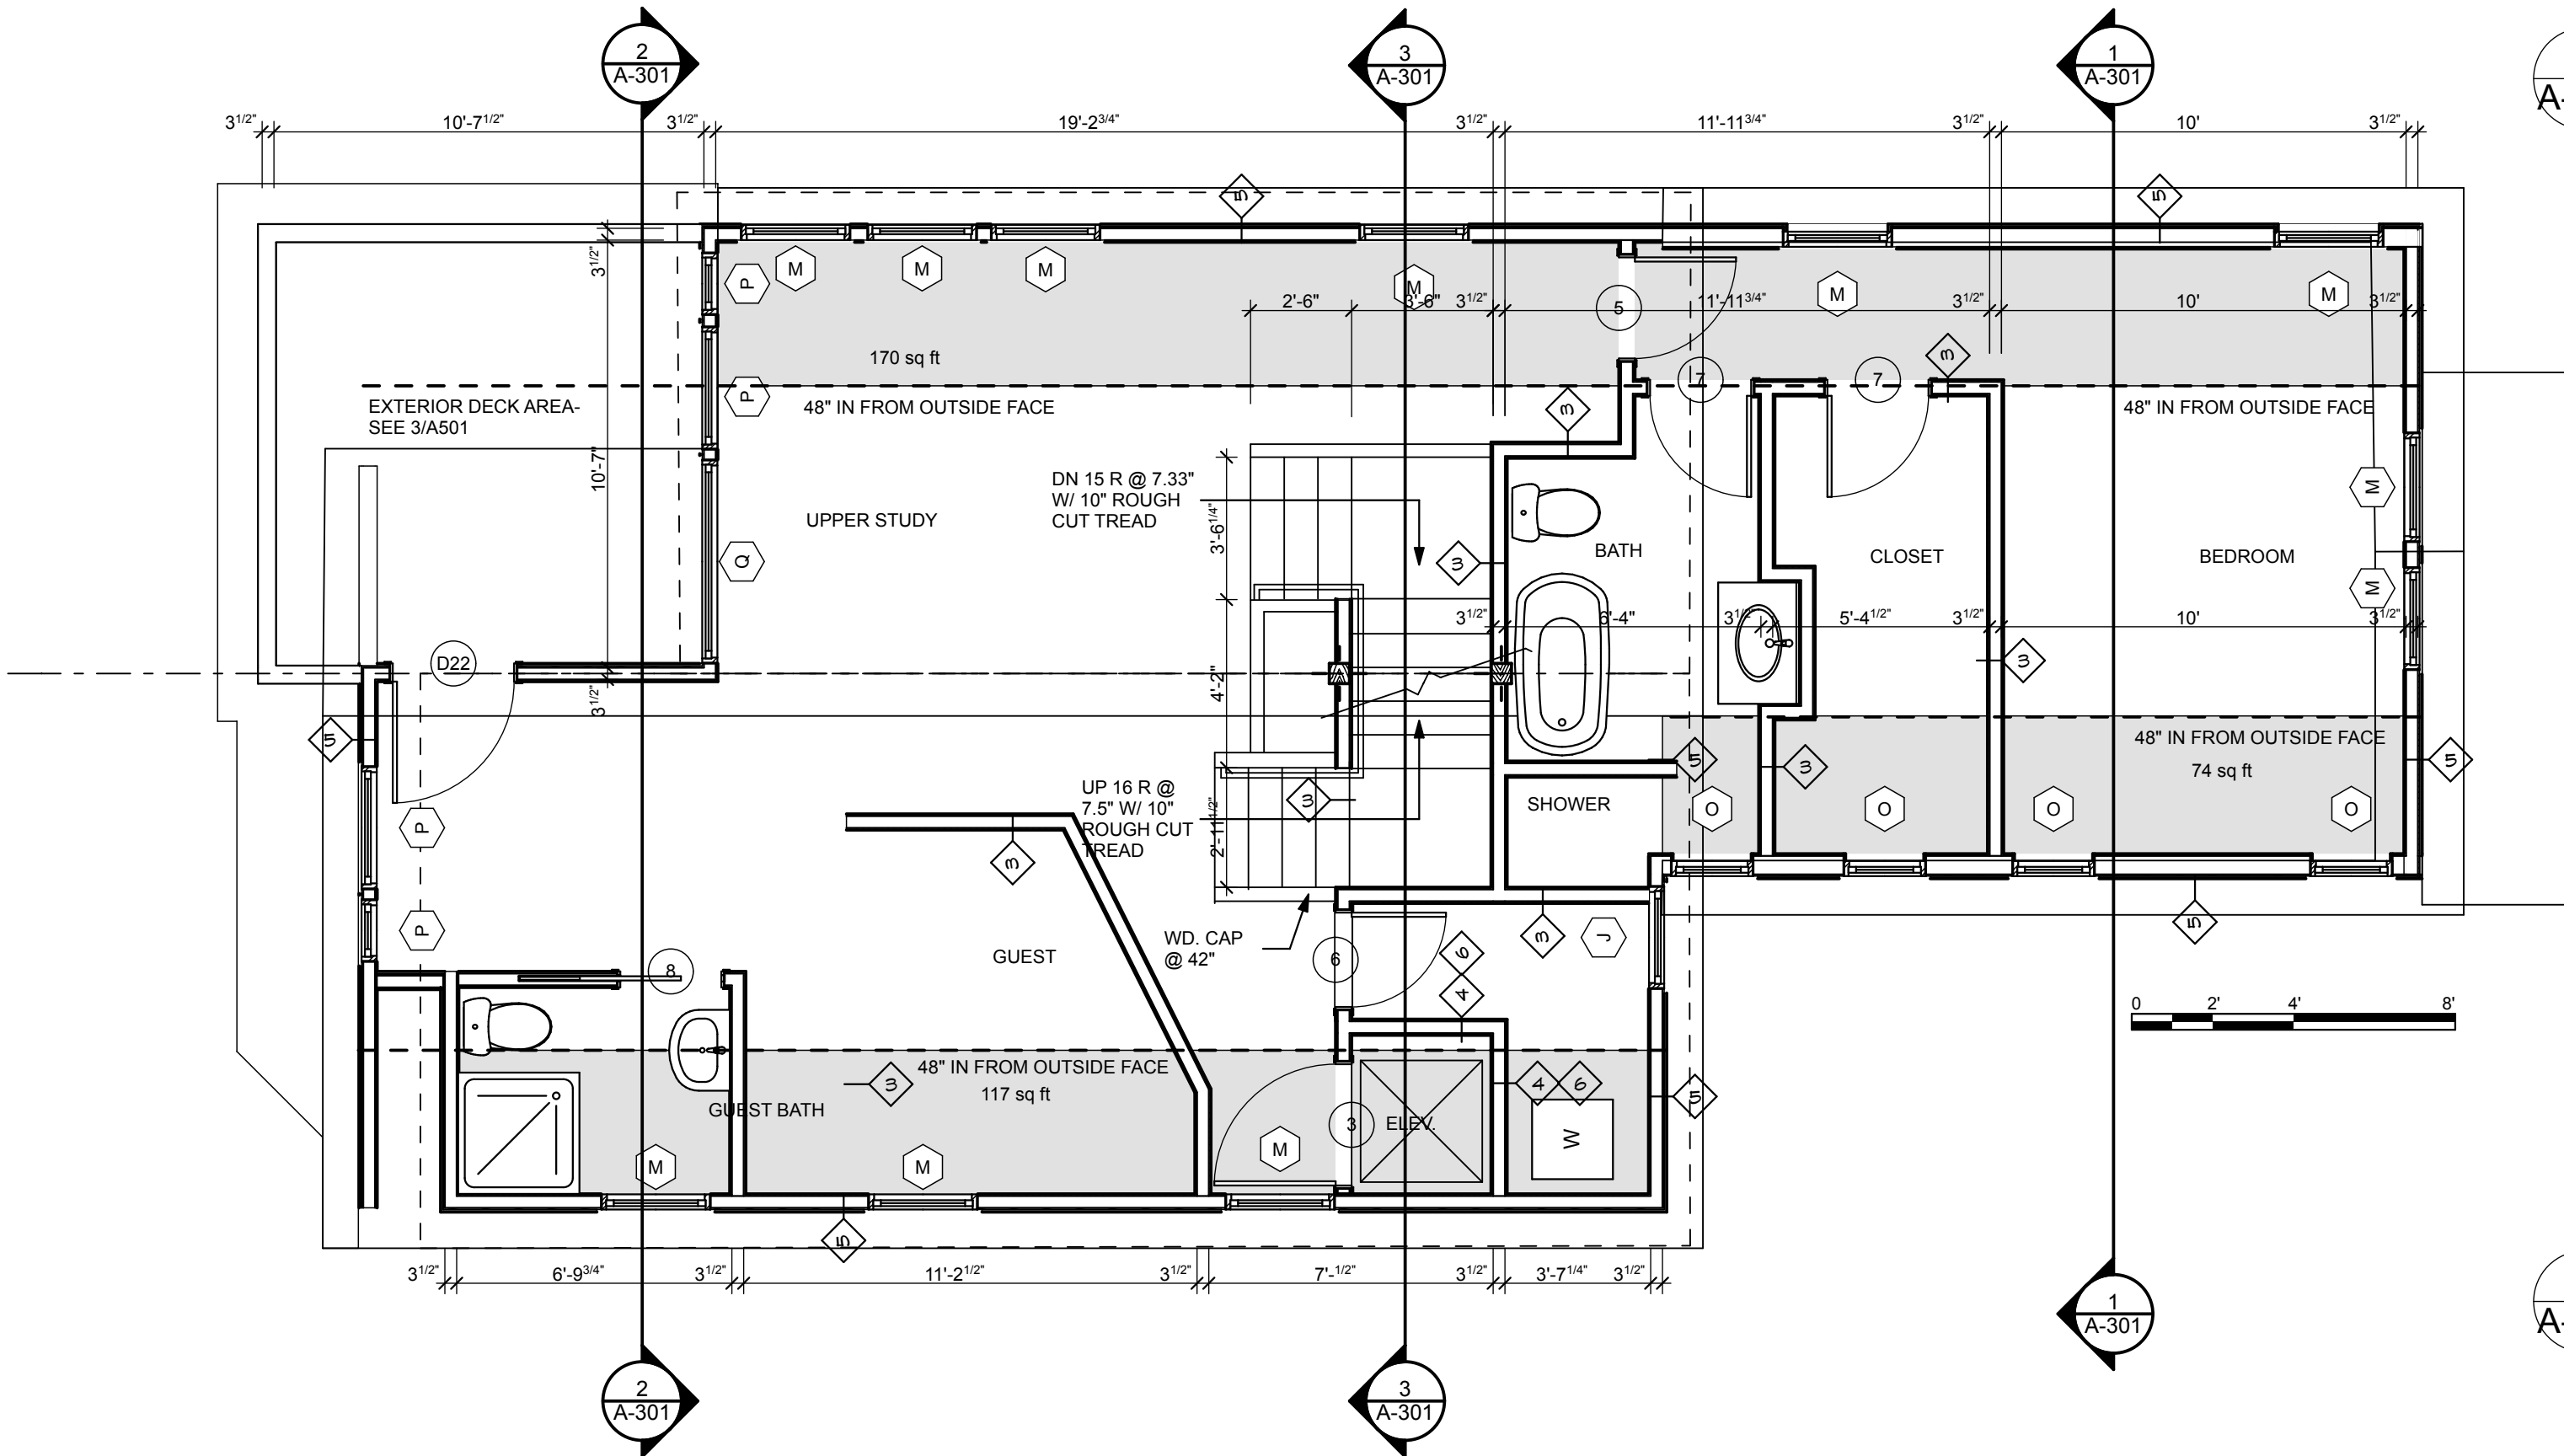


2 3rd Floor Plan
A-102 SCALE: 1/4" = 1'-0"

32 TURNER ST.
PORTLAND, MAINE
AQUARIUS PROPERTY MANAGEMENT

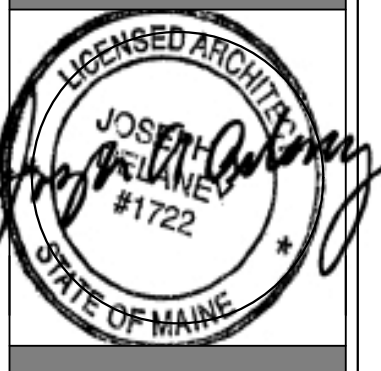

WHIPPLE — CALLENDER ARCHITECTS

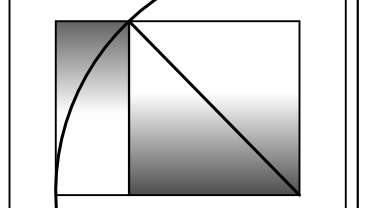

136 PLEASANT AVE.
PORTLAND, ME 04103
P 207.715.2646
F 207.715.3631
www.whipplecallender.com

MARK	DATE	DESCRIPTION

DATE: PERMIT APP. 2.12.14
CHECKED BY: JAD
DRAWN BY: JAD
JOB: 13-2014
SHEET TITLE: SECOND & THIRD FLRS.

A-102