



FRAMING NOTES:

1. See General Structural Notes on Sheet S-1.
2. Verify all dimensions and existing conditions in field and with architectural drawings prior to commencing work. Notify engineer of any discrepancies.

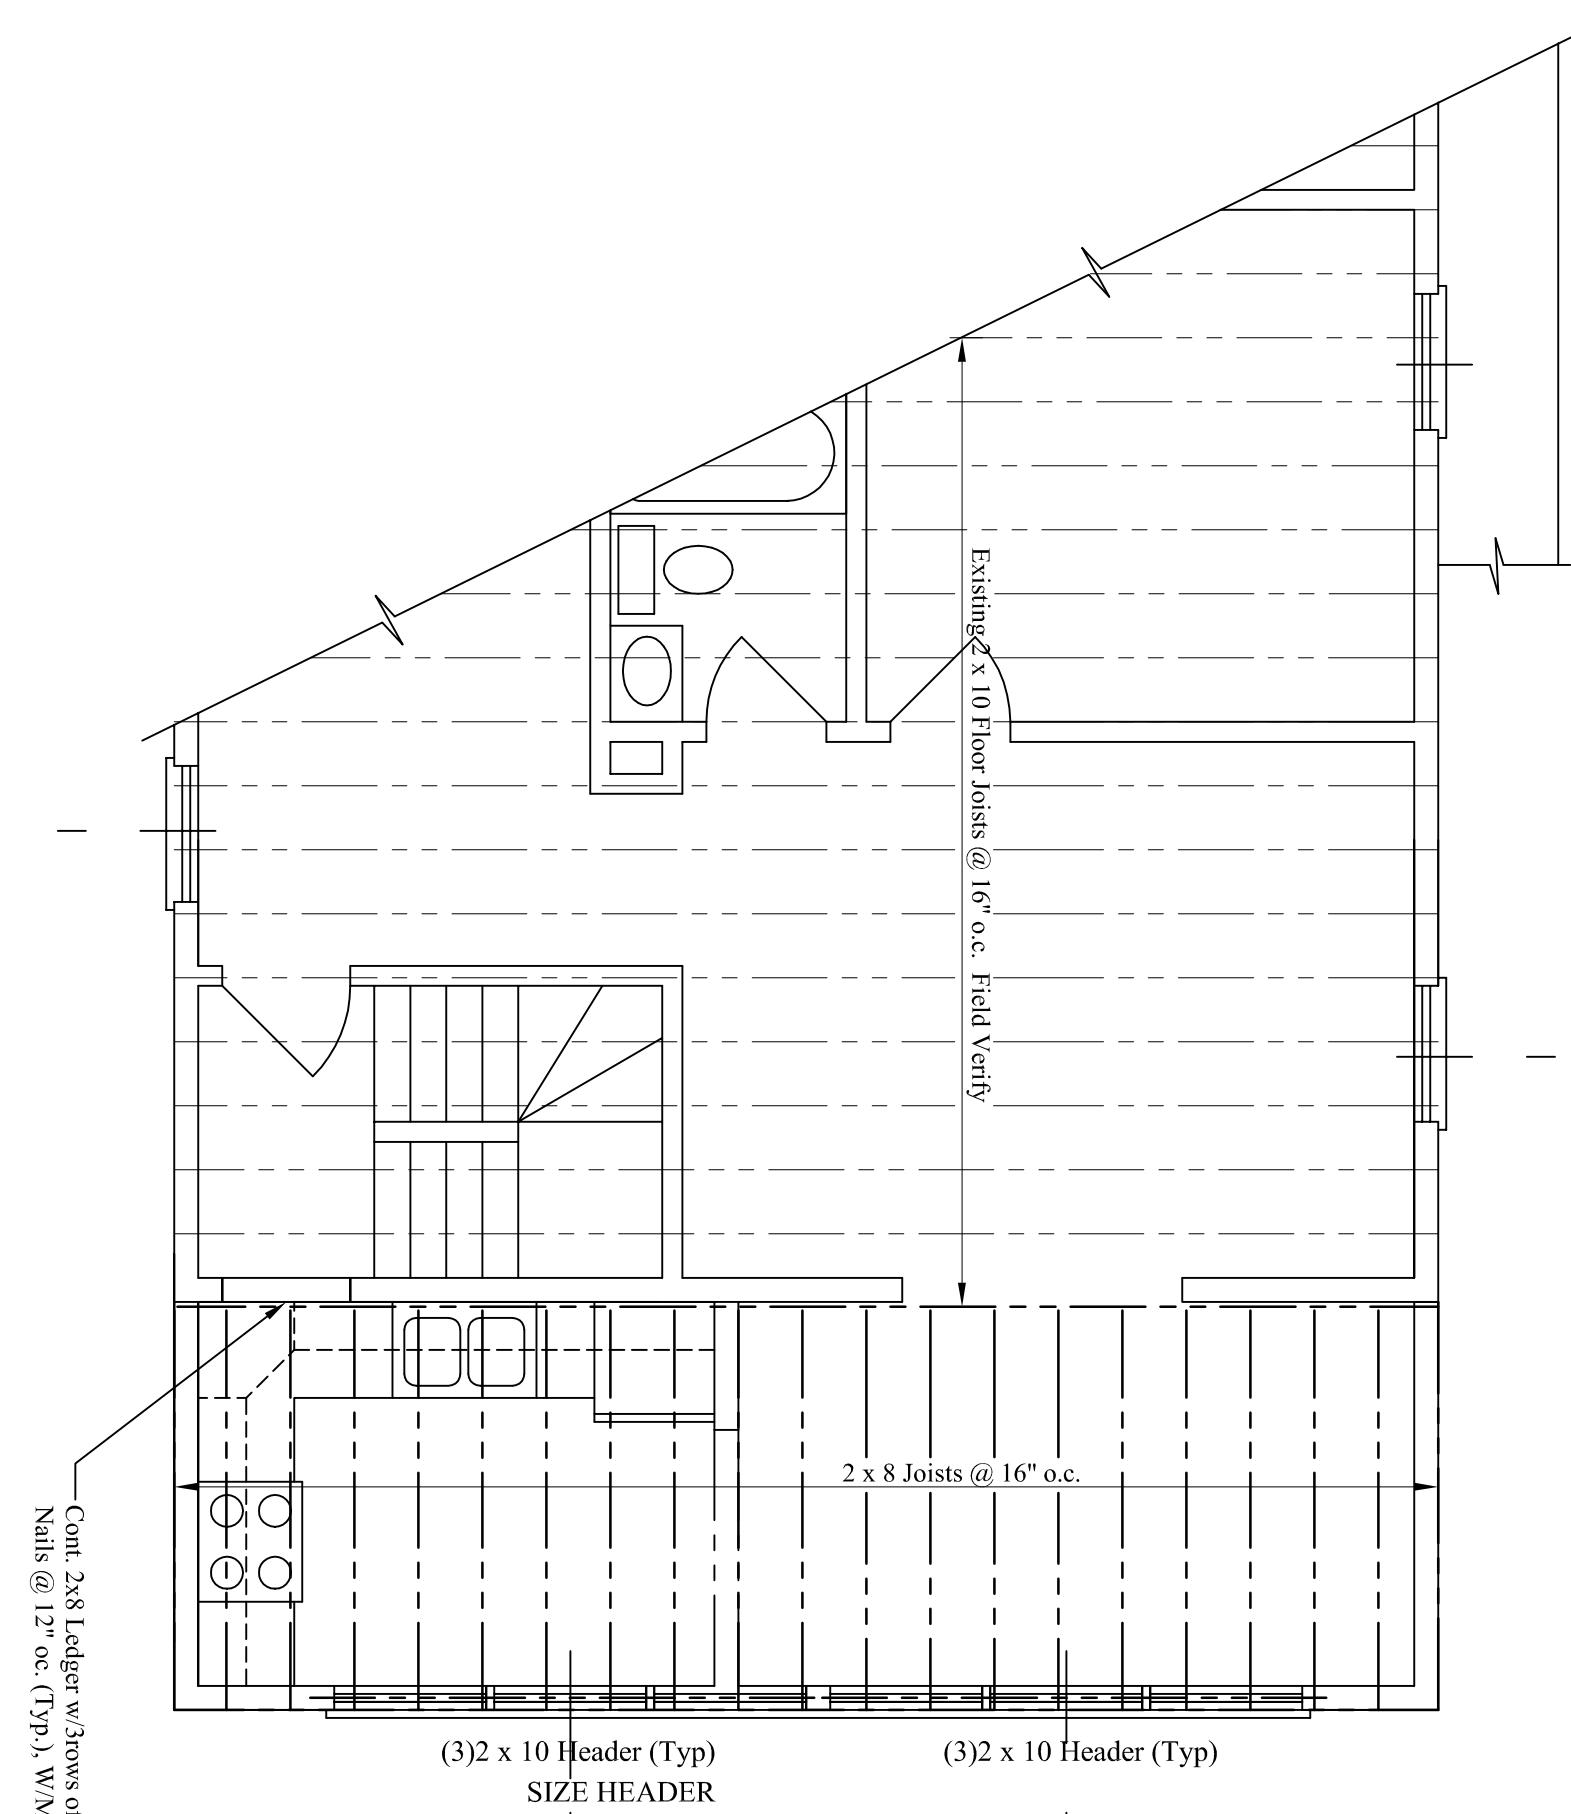


3rd FLOOR FRAMING PLAN

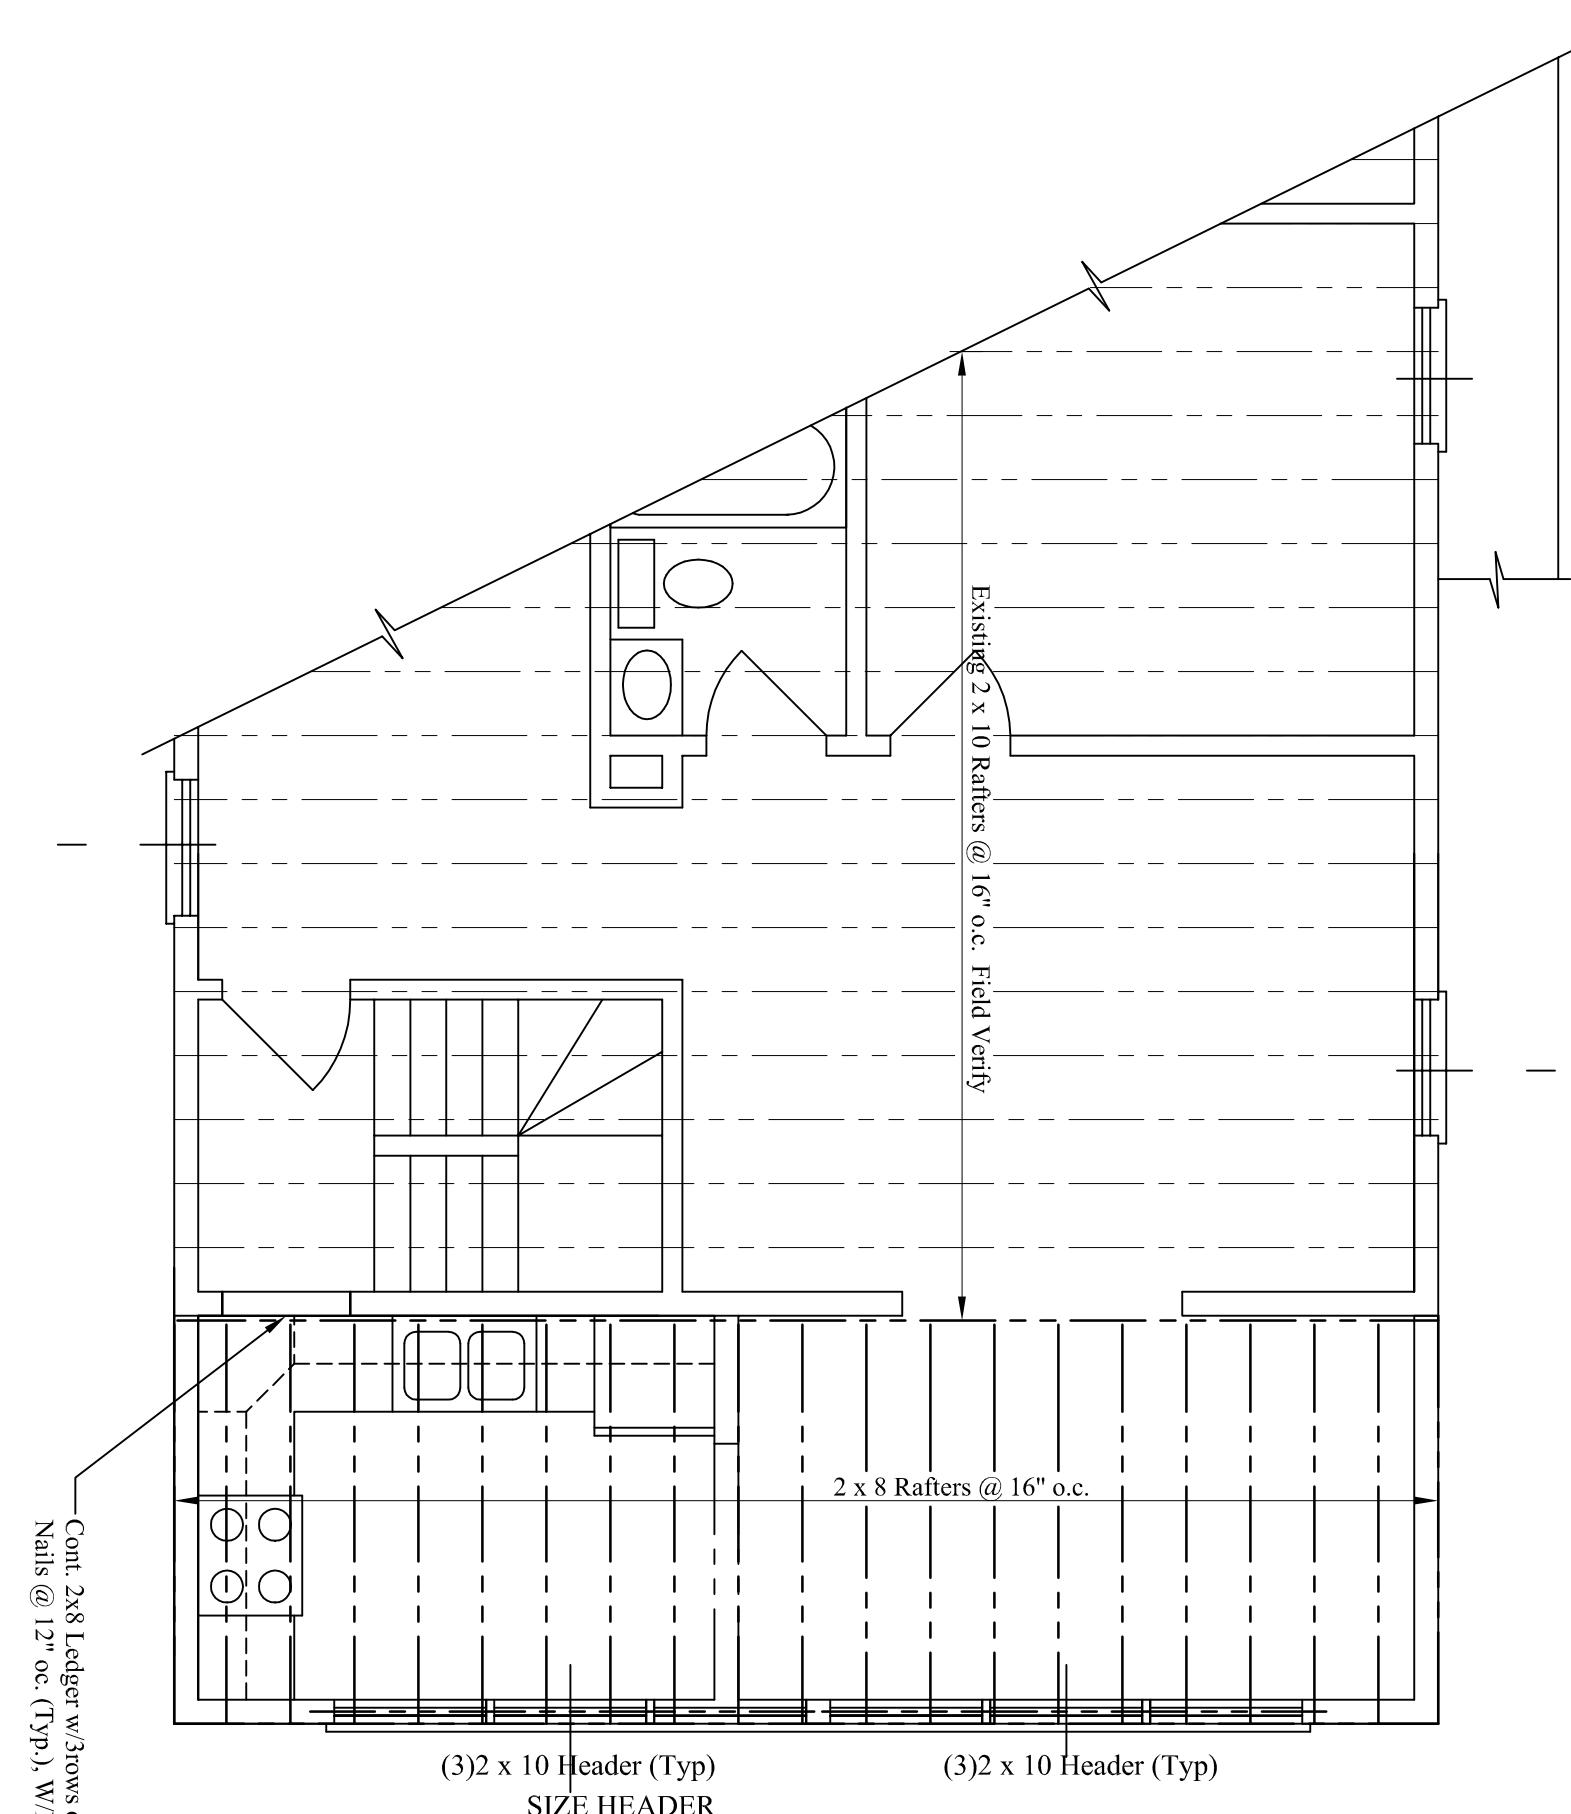

ROOF FRAMING PLAN



1st FLOOR FRAMING PLAN

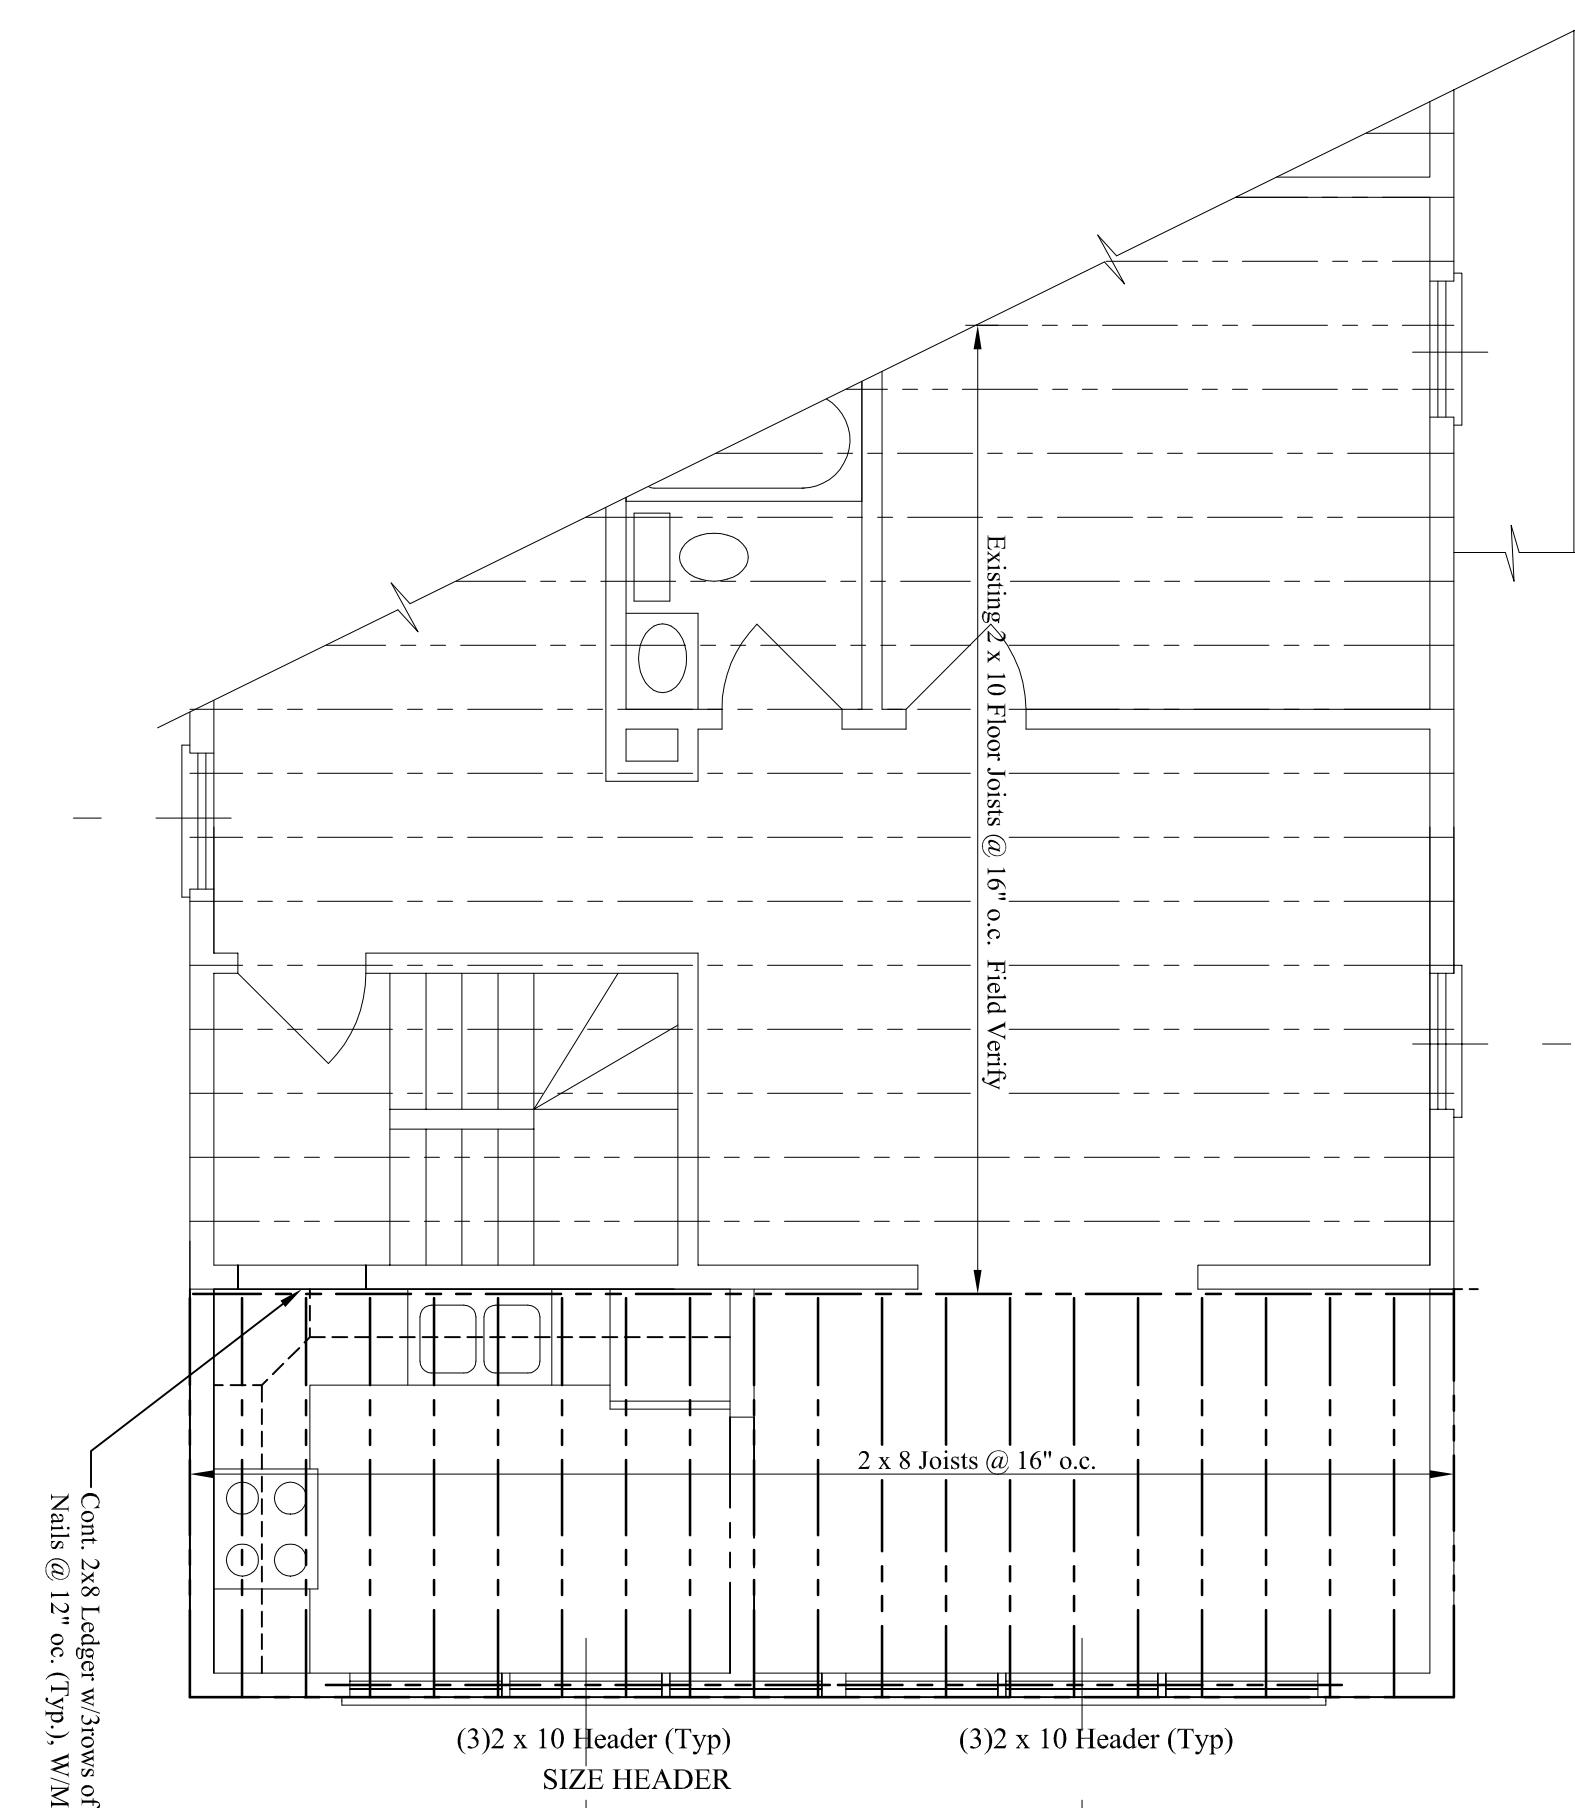

2nd FLOOR FRAMING PLAN

PROJECT:
6 - Unit Renovation
129 Morning Street, Portland, Maine
DRAWING:
ROOF AND FLOOR FRAMING PLANS



ENGINEERING DESIGN PROFESSIONALS
Consulting Engineers
P.O. BOX 575, FREEPORT, MAINE 04032 • (207) 865-9505

SCALE: 1/4"=1'-0"

REVISIONS

DATE: 09-04-06

SHEET:

S2