

PORT CITY ARCHITECTURE

65 NEWBURY STREET  
PORTLAND, ME 04101  
207.761.9000  
fax: 207.761.2010  
info@portcityarch.com


NOTE TO GC'S: REFER TO OWNER'S SCOPE OF WORK DOCUMENT PRIOR TO PROVIDING A COST ESTIMATE

**Piergrossi/Coyne RESIDENCE**  
125 MORNING STREET  
PORTLAND, MAINE

#	DATE	DESCRIPTION
REVISIONS		
Date Issued:	03/01/10	
Project Number:	10003	
Drawing Scale:	1/4" = 1'-0"	


SHEET NAME  
**ENTRY PORCH PLANS**

Drawn By  
JAP  
Checked By  
JCC  
**A1.1**

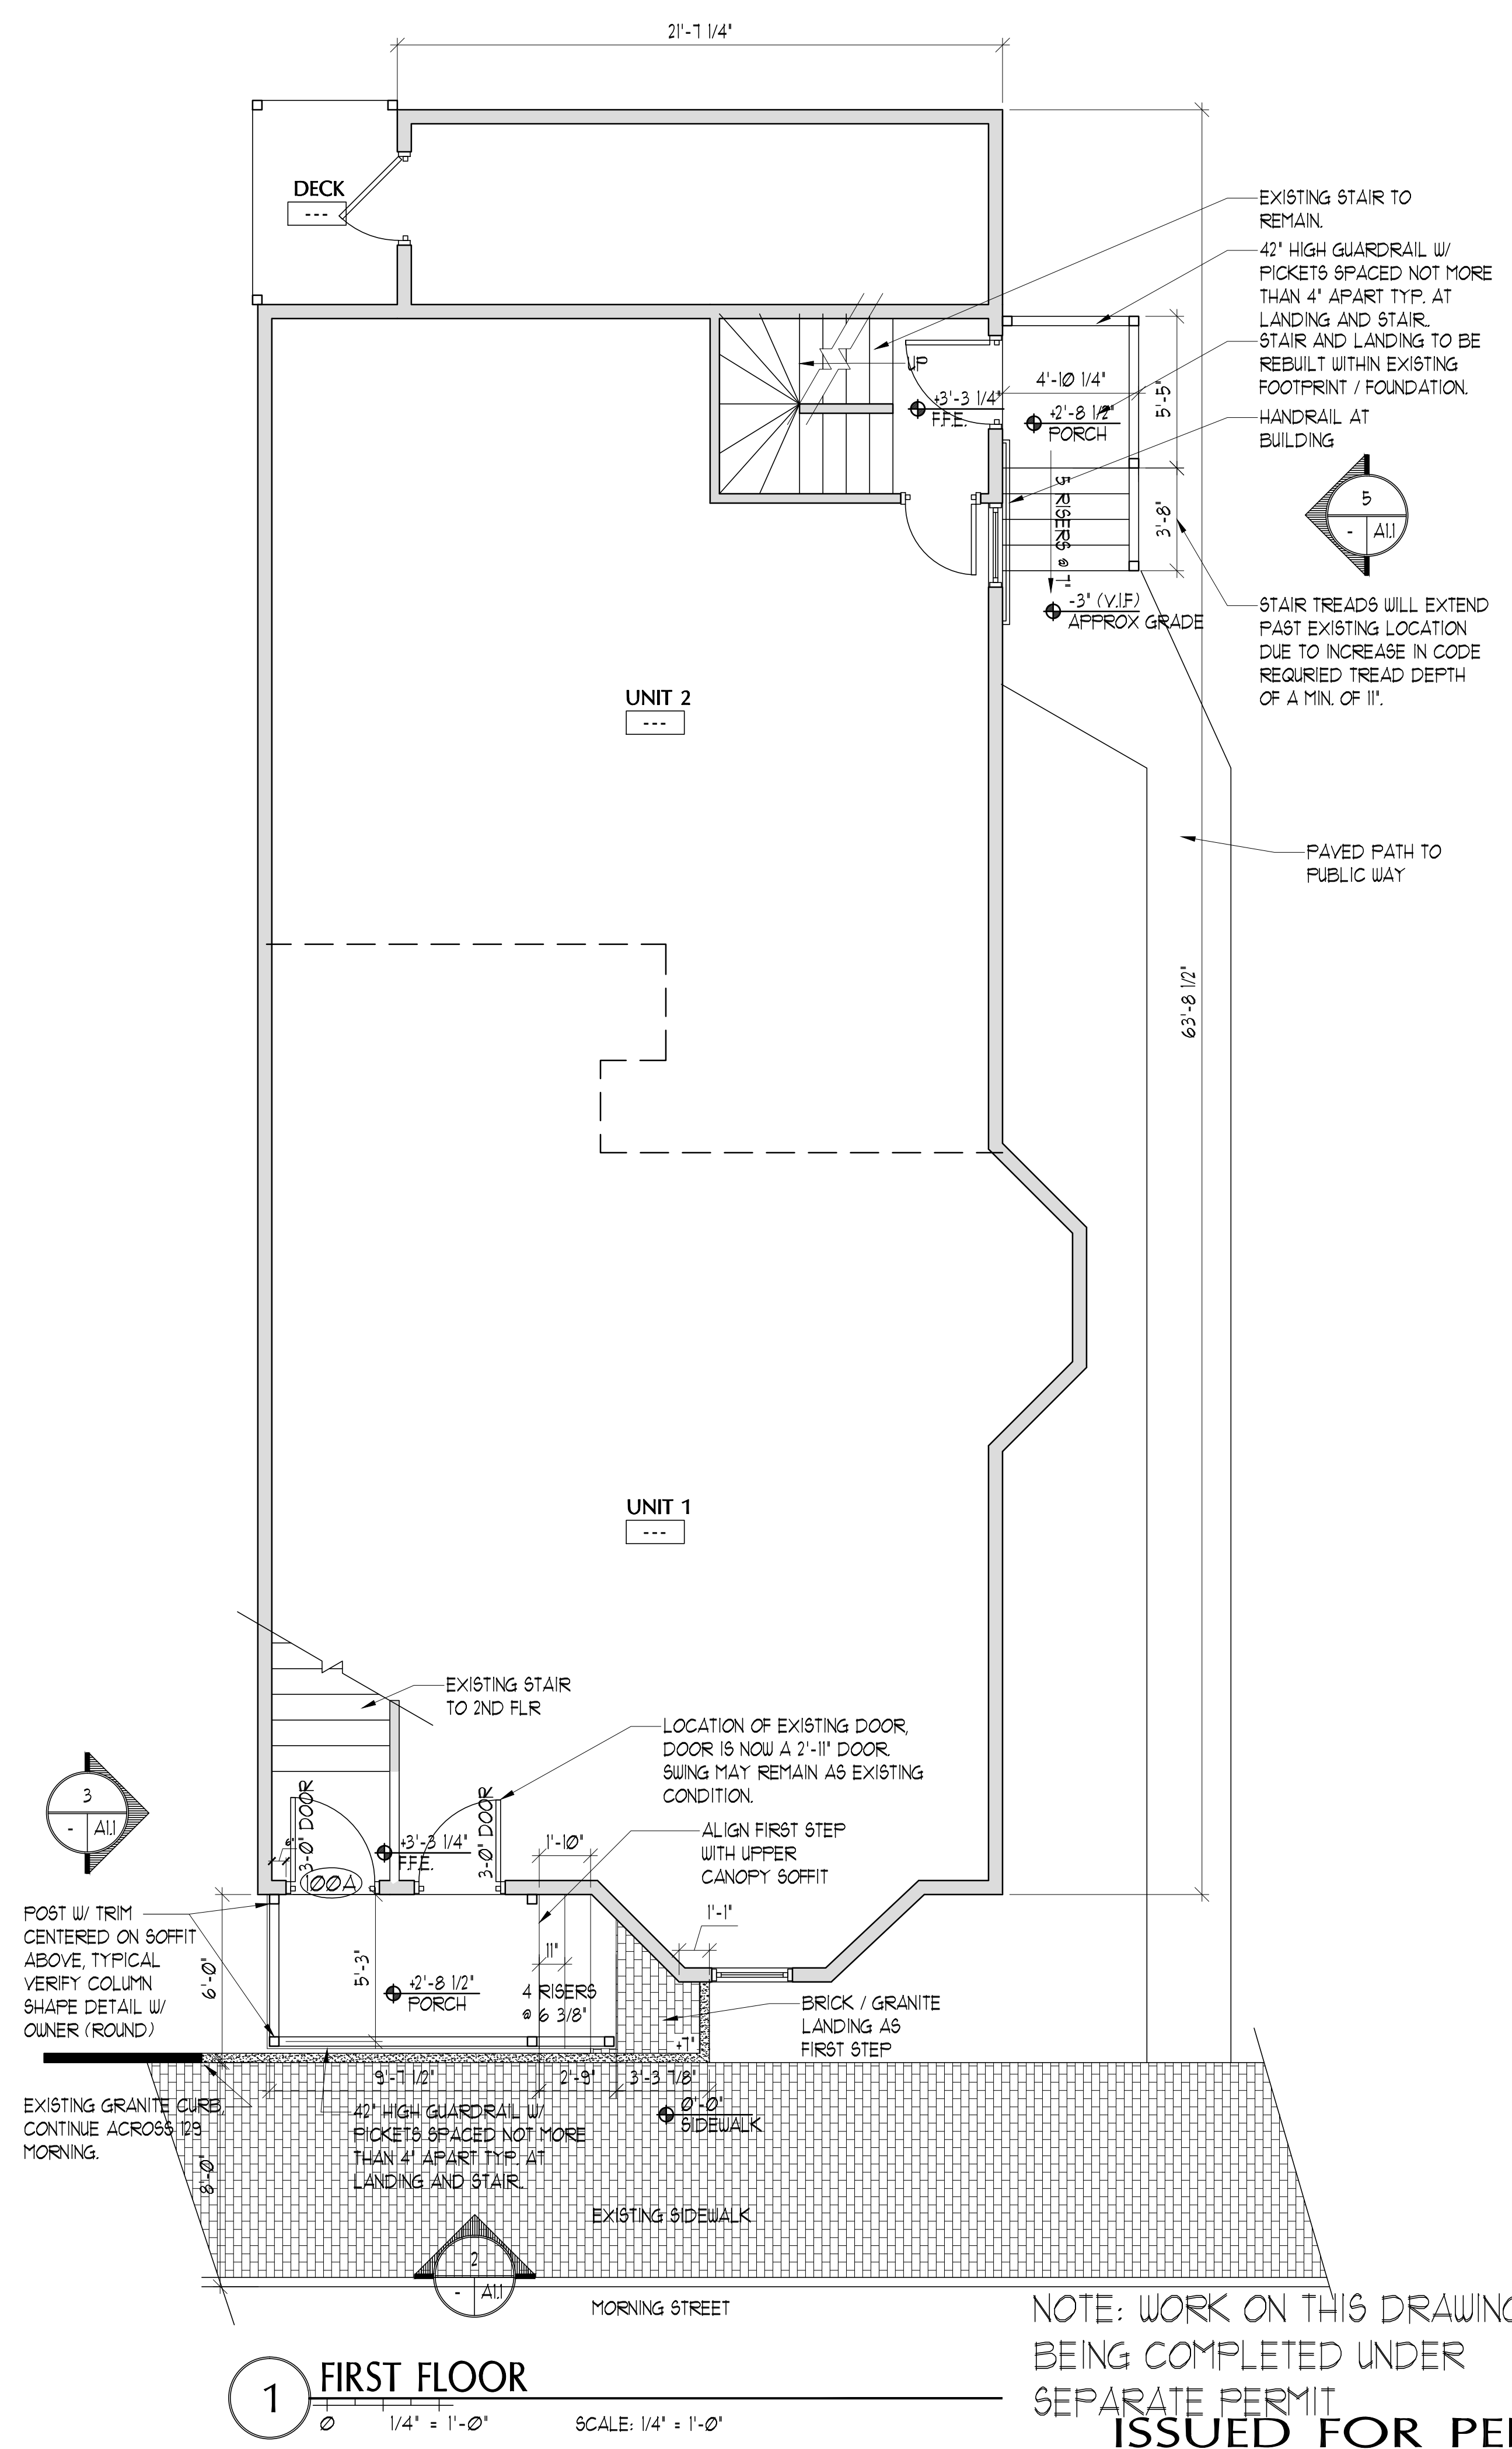


**1 FIRST FLOOR**  
SCALE: 1/4" = 1'-0"


NOTE: WORK ON THIS DRAWING IS BEING COMPLETED UNDER SEPARATE PERMIT  
**ISSUED FOR PERMIT**

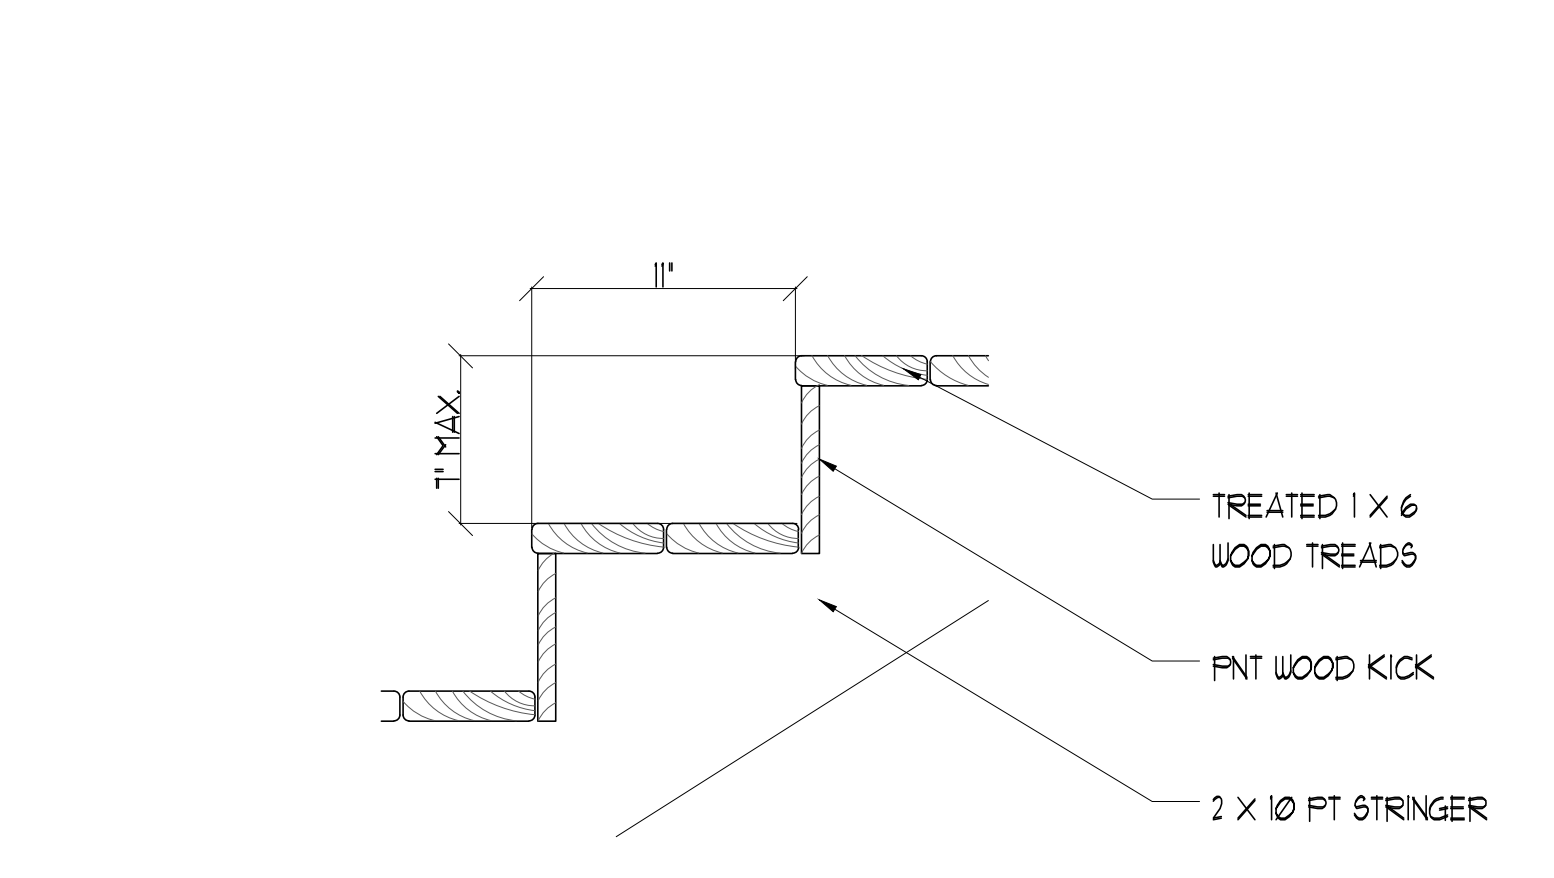


**6 STAIR DETAIL**  
SCALE: 1 1/2" = 1'-0"

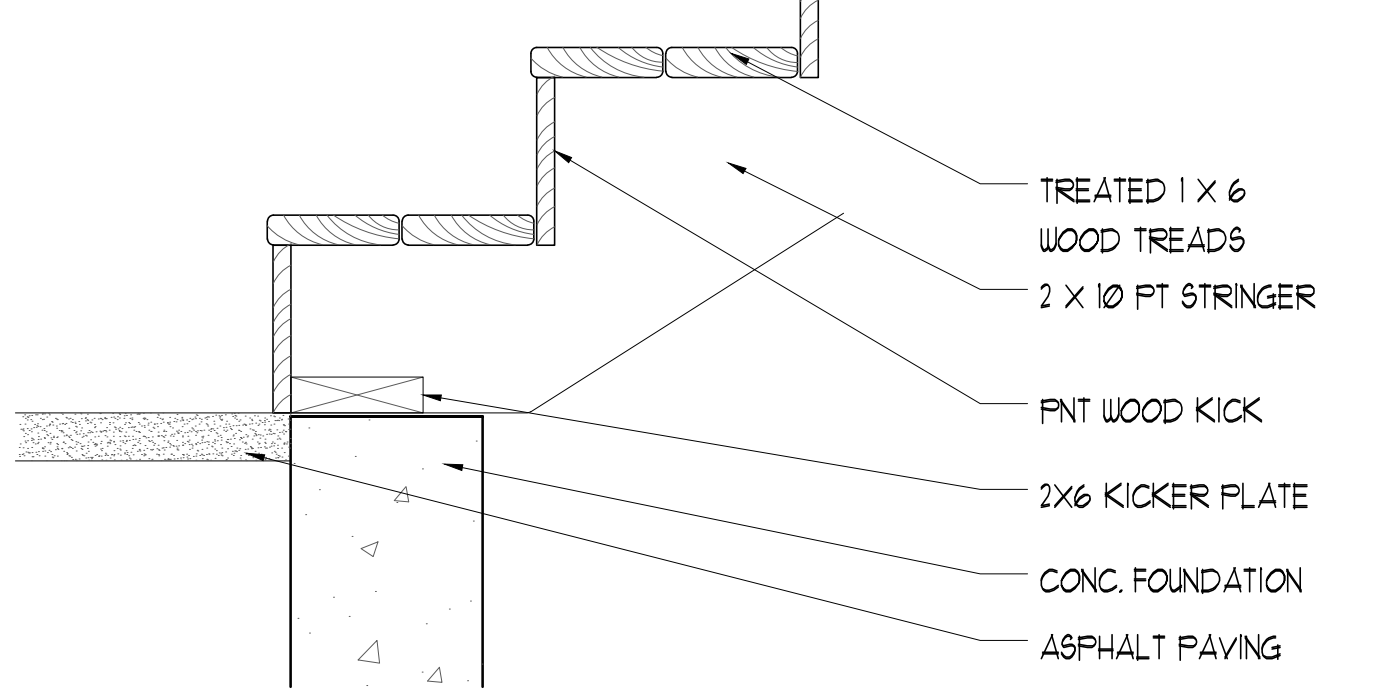


**5 STAIR LANDING DETAIL**  
SCALE: 1 1/2" = 1'-0"

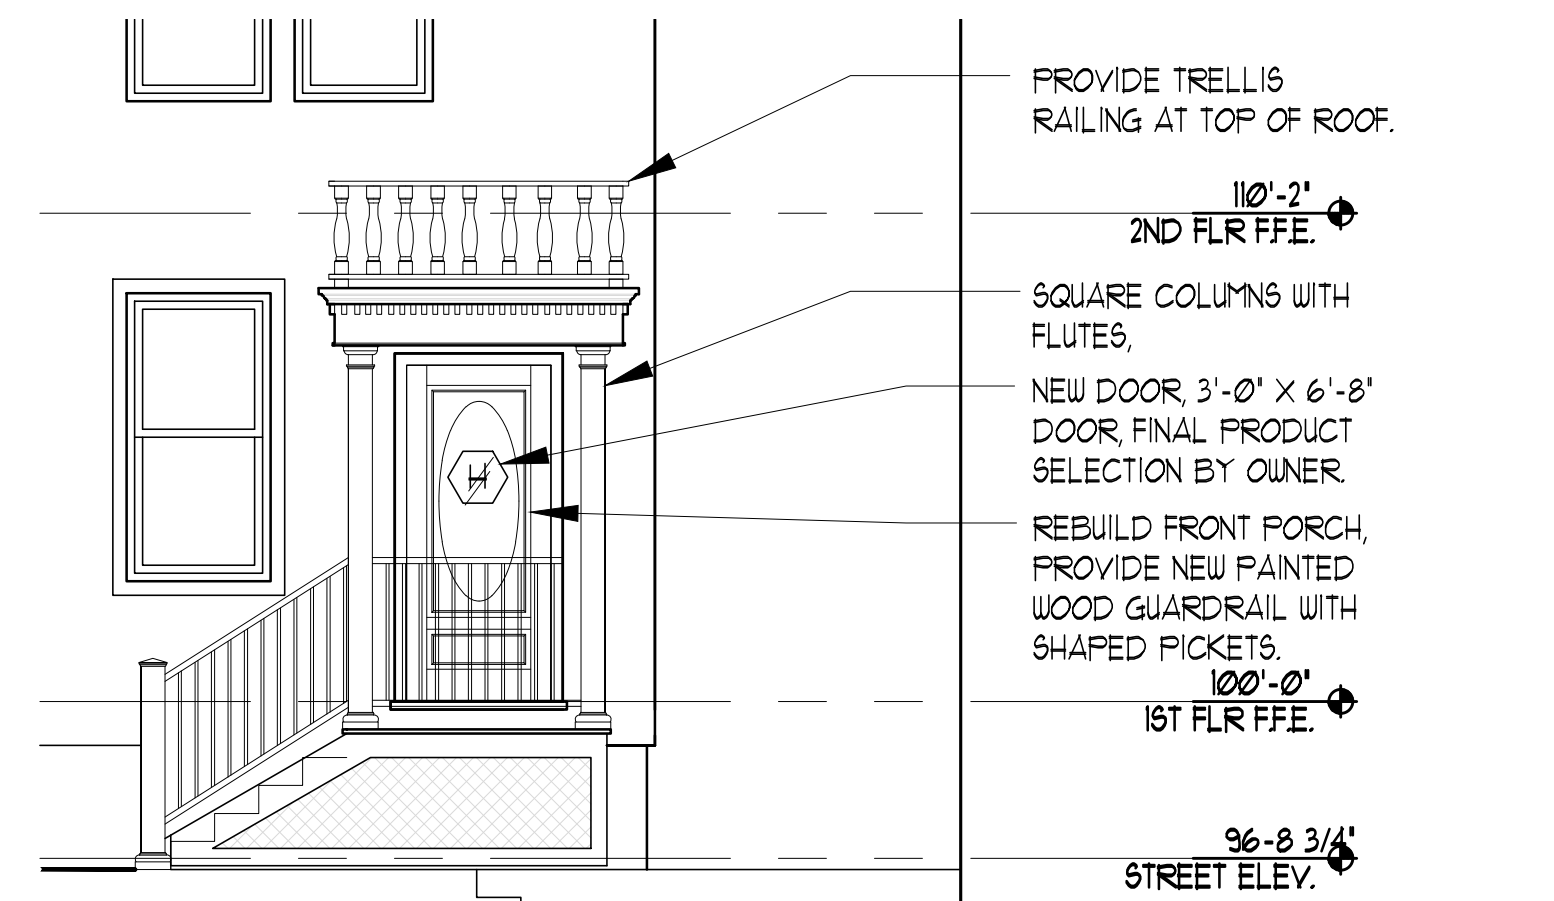


**4 PARTIAL NORTH ELEVATION (SIDE ENTRY)**  
SCALE: 1/4" = 1'-0"

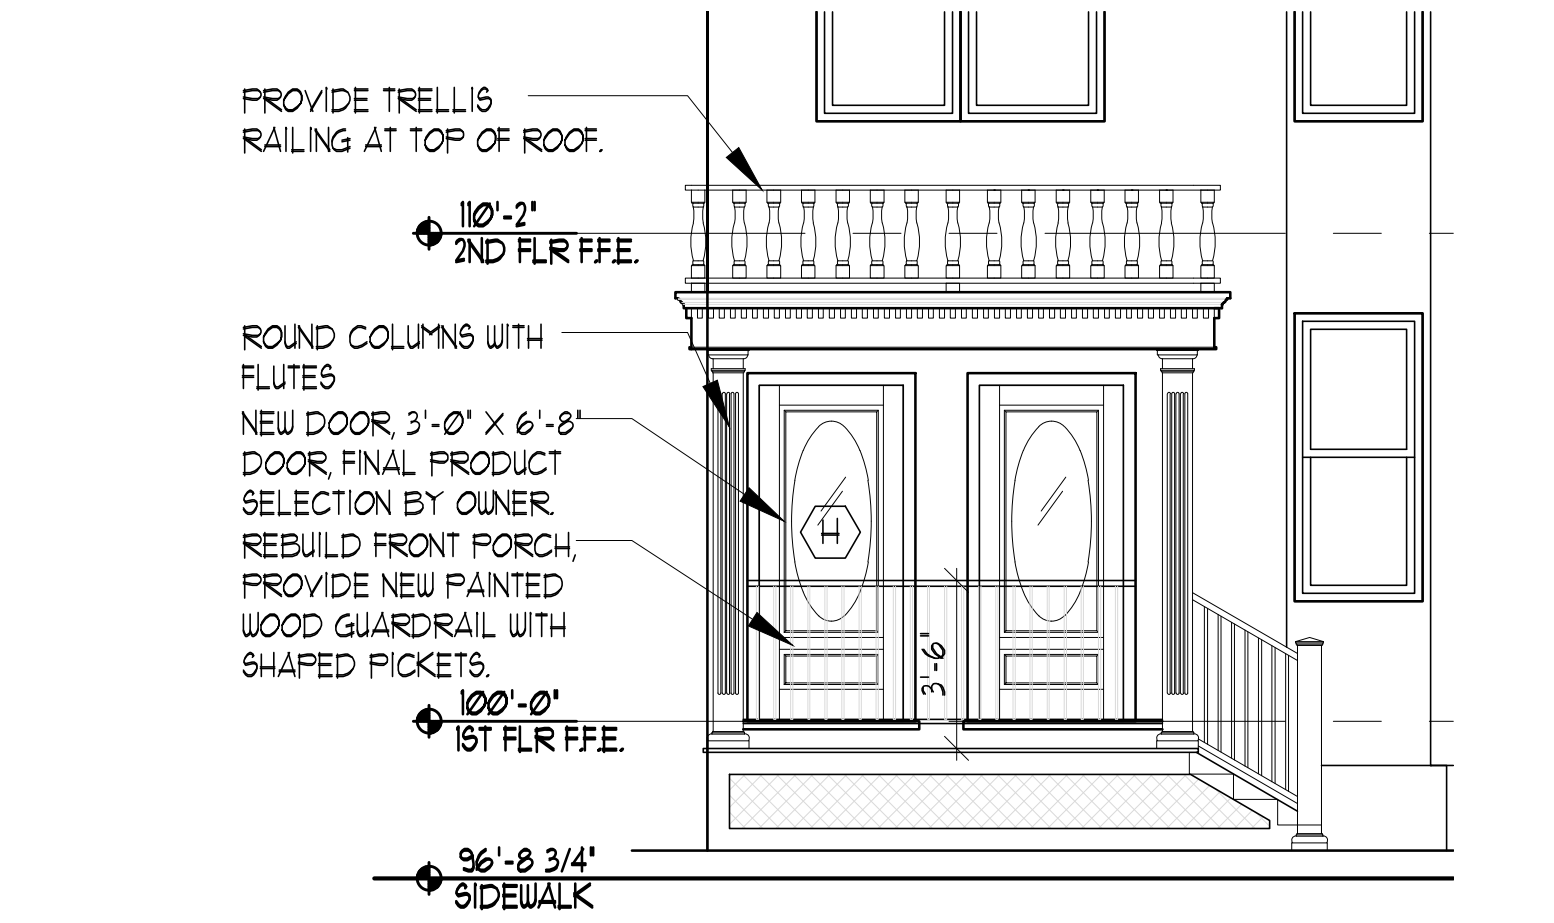


**2 MORNING ST. ENTRY ELEVATION**  
SCALE: 1/4" = 1'-0"

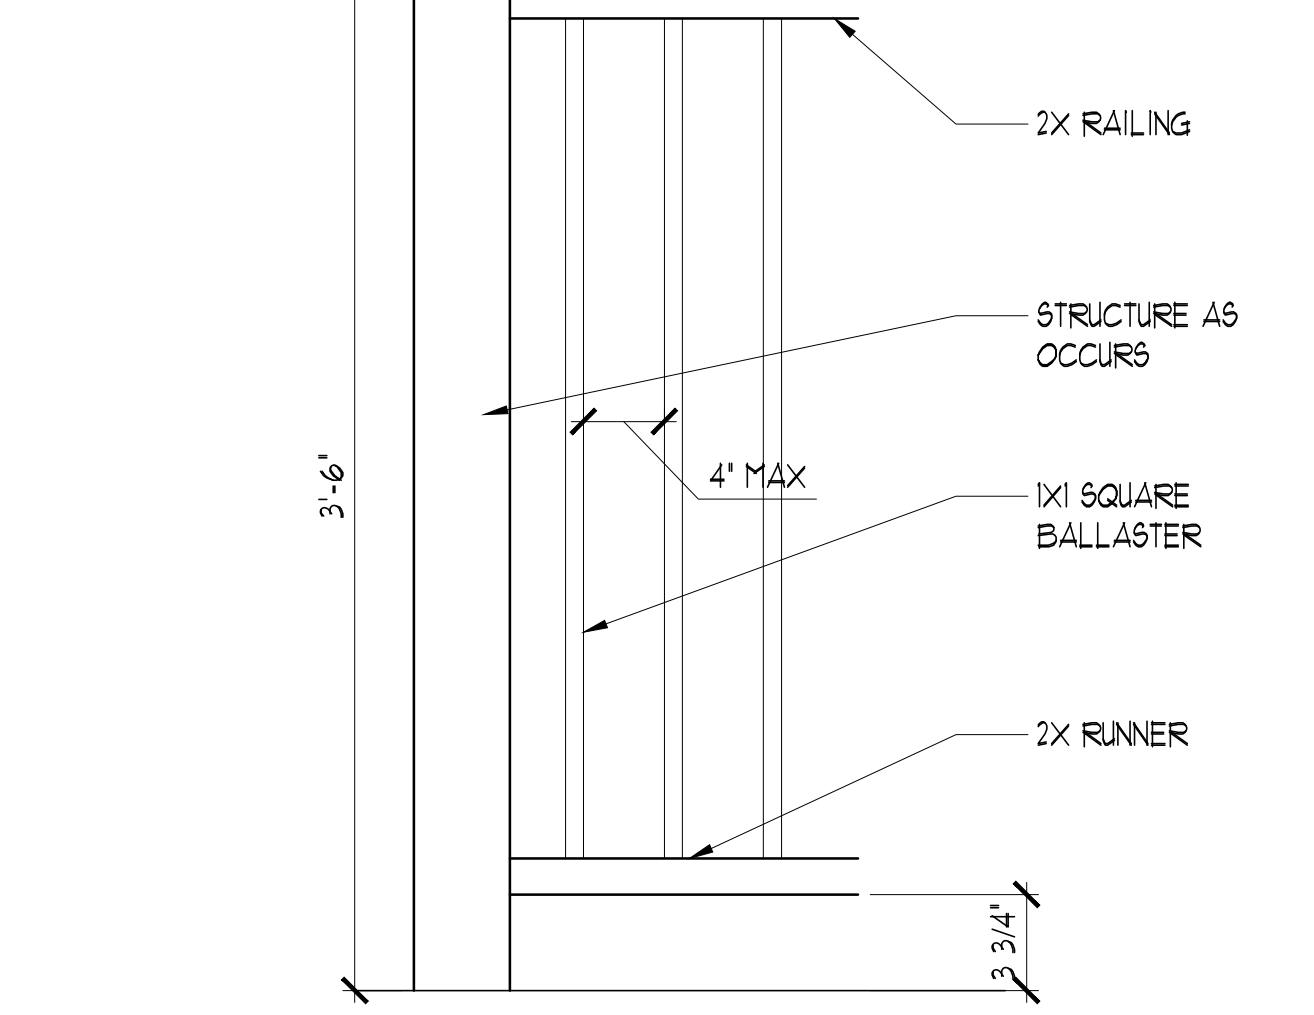

**8 GUARDRAIL DETAIL**  
SCALE: 1 1/2" = 1'-0"

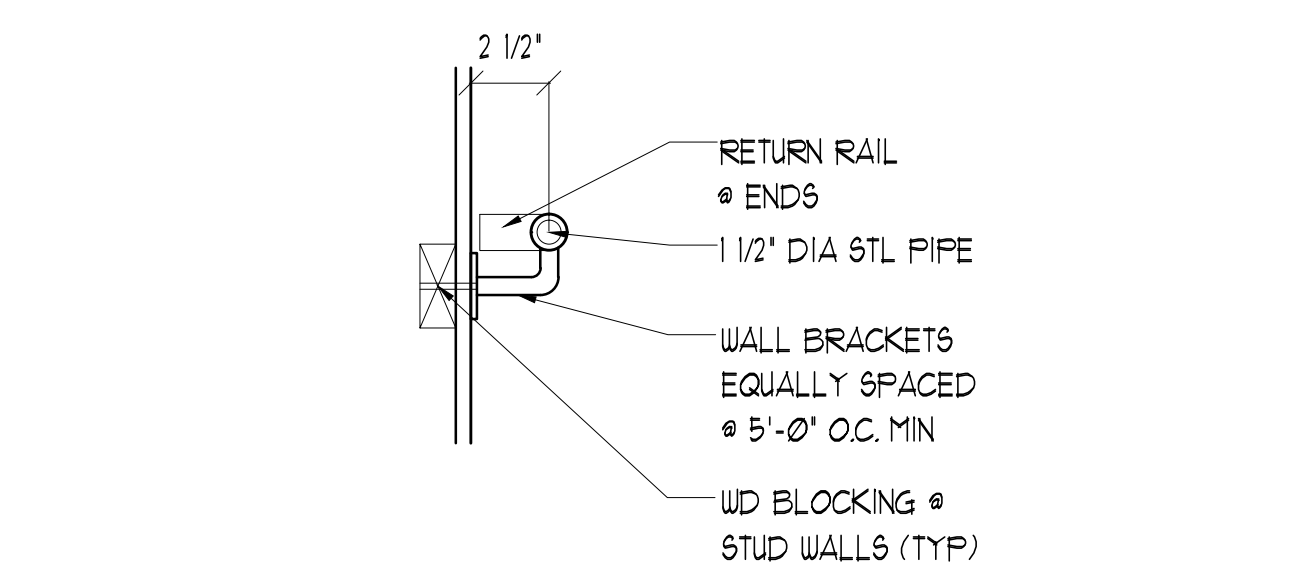

**7 HANDRAIL DETAIL**  
SCALE: 1 1/2" = 1'-0"

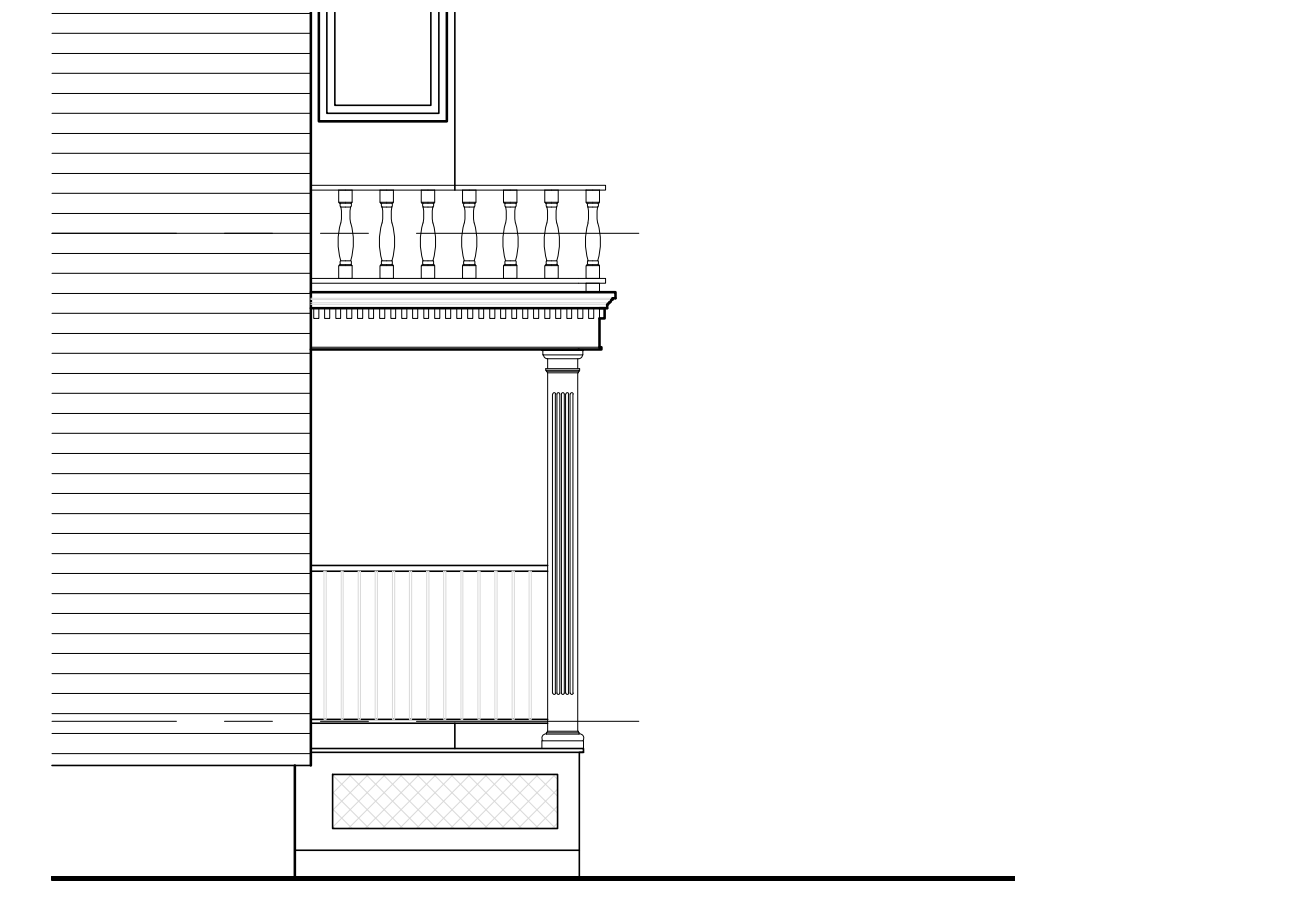

**3 PARTIAL SOUTH ELEVATION**  
SCALE: 1/4" = 1'-0"

IF THIS SHEET IS NOT 24 X 36 IT IS A REDUCED SCALE PRINT - SCALE ACCORDINGLY