



IF THIS SHEET IS NOT 24 X 36 IT IS A REDUCED SCALE PRINT - SCALE ACCORDINGLY

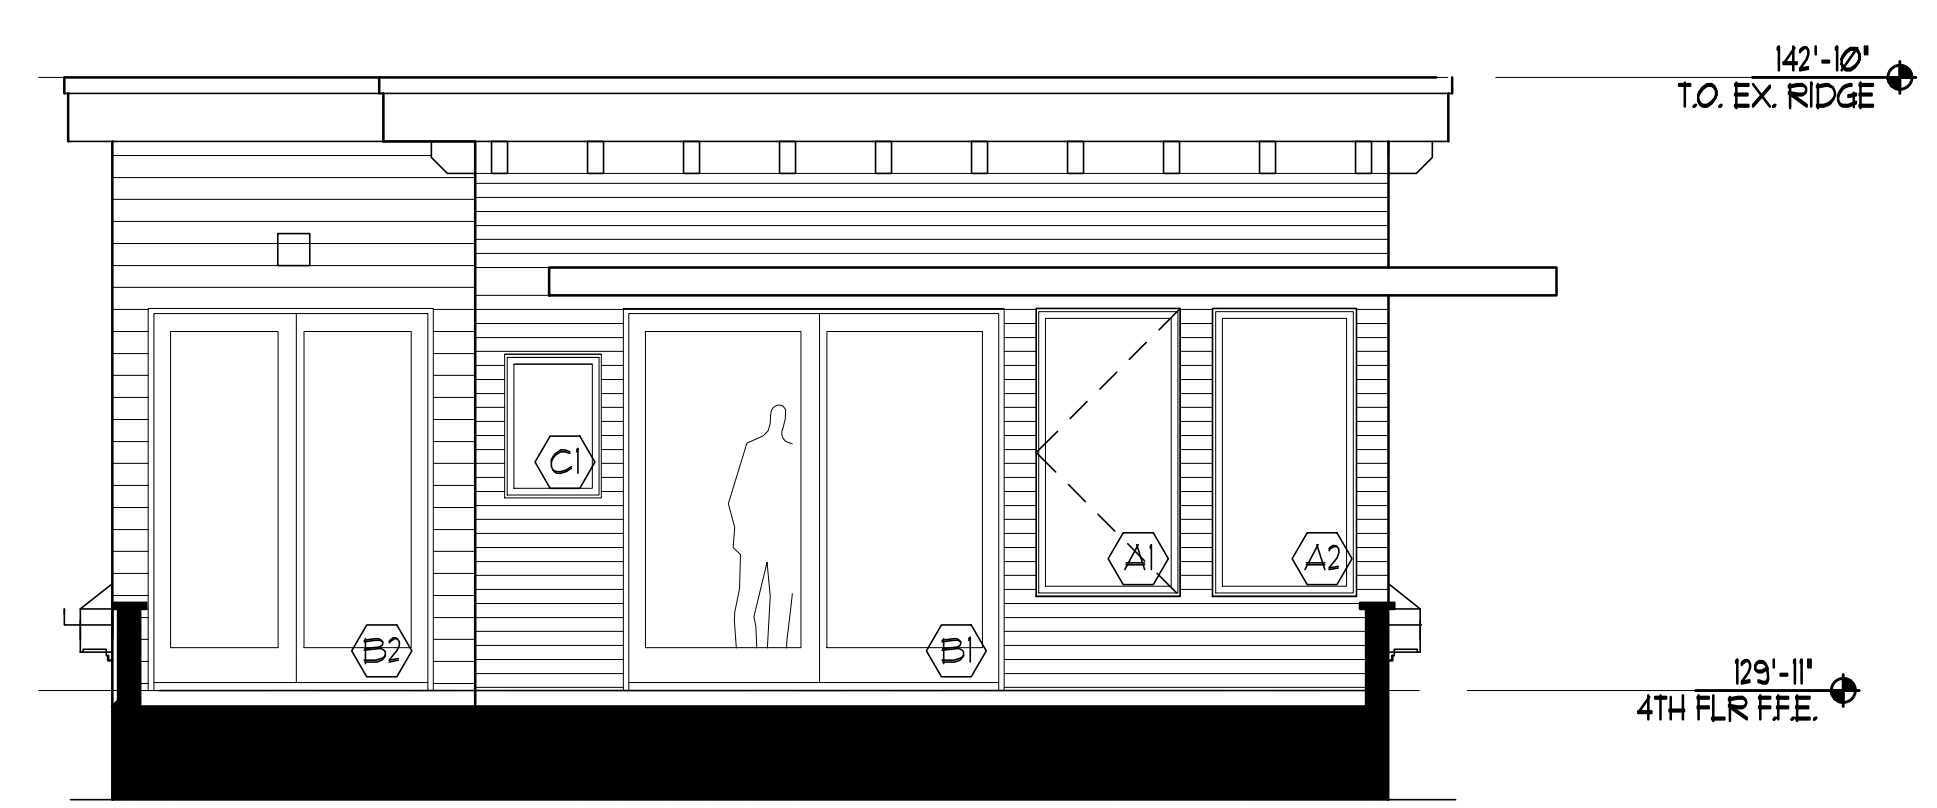


1 WEST ELEVATION



2 EAST ELEVATION WINDOW WALL

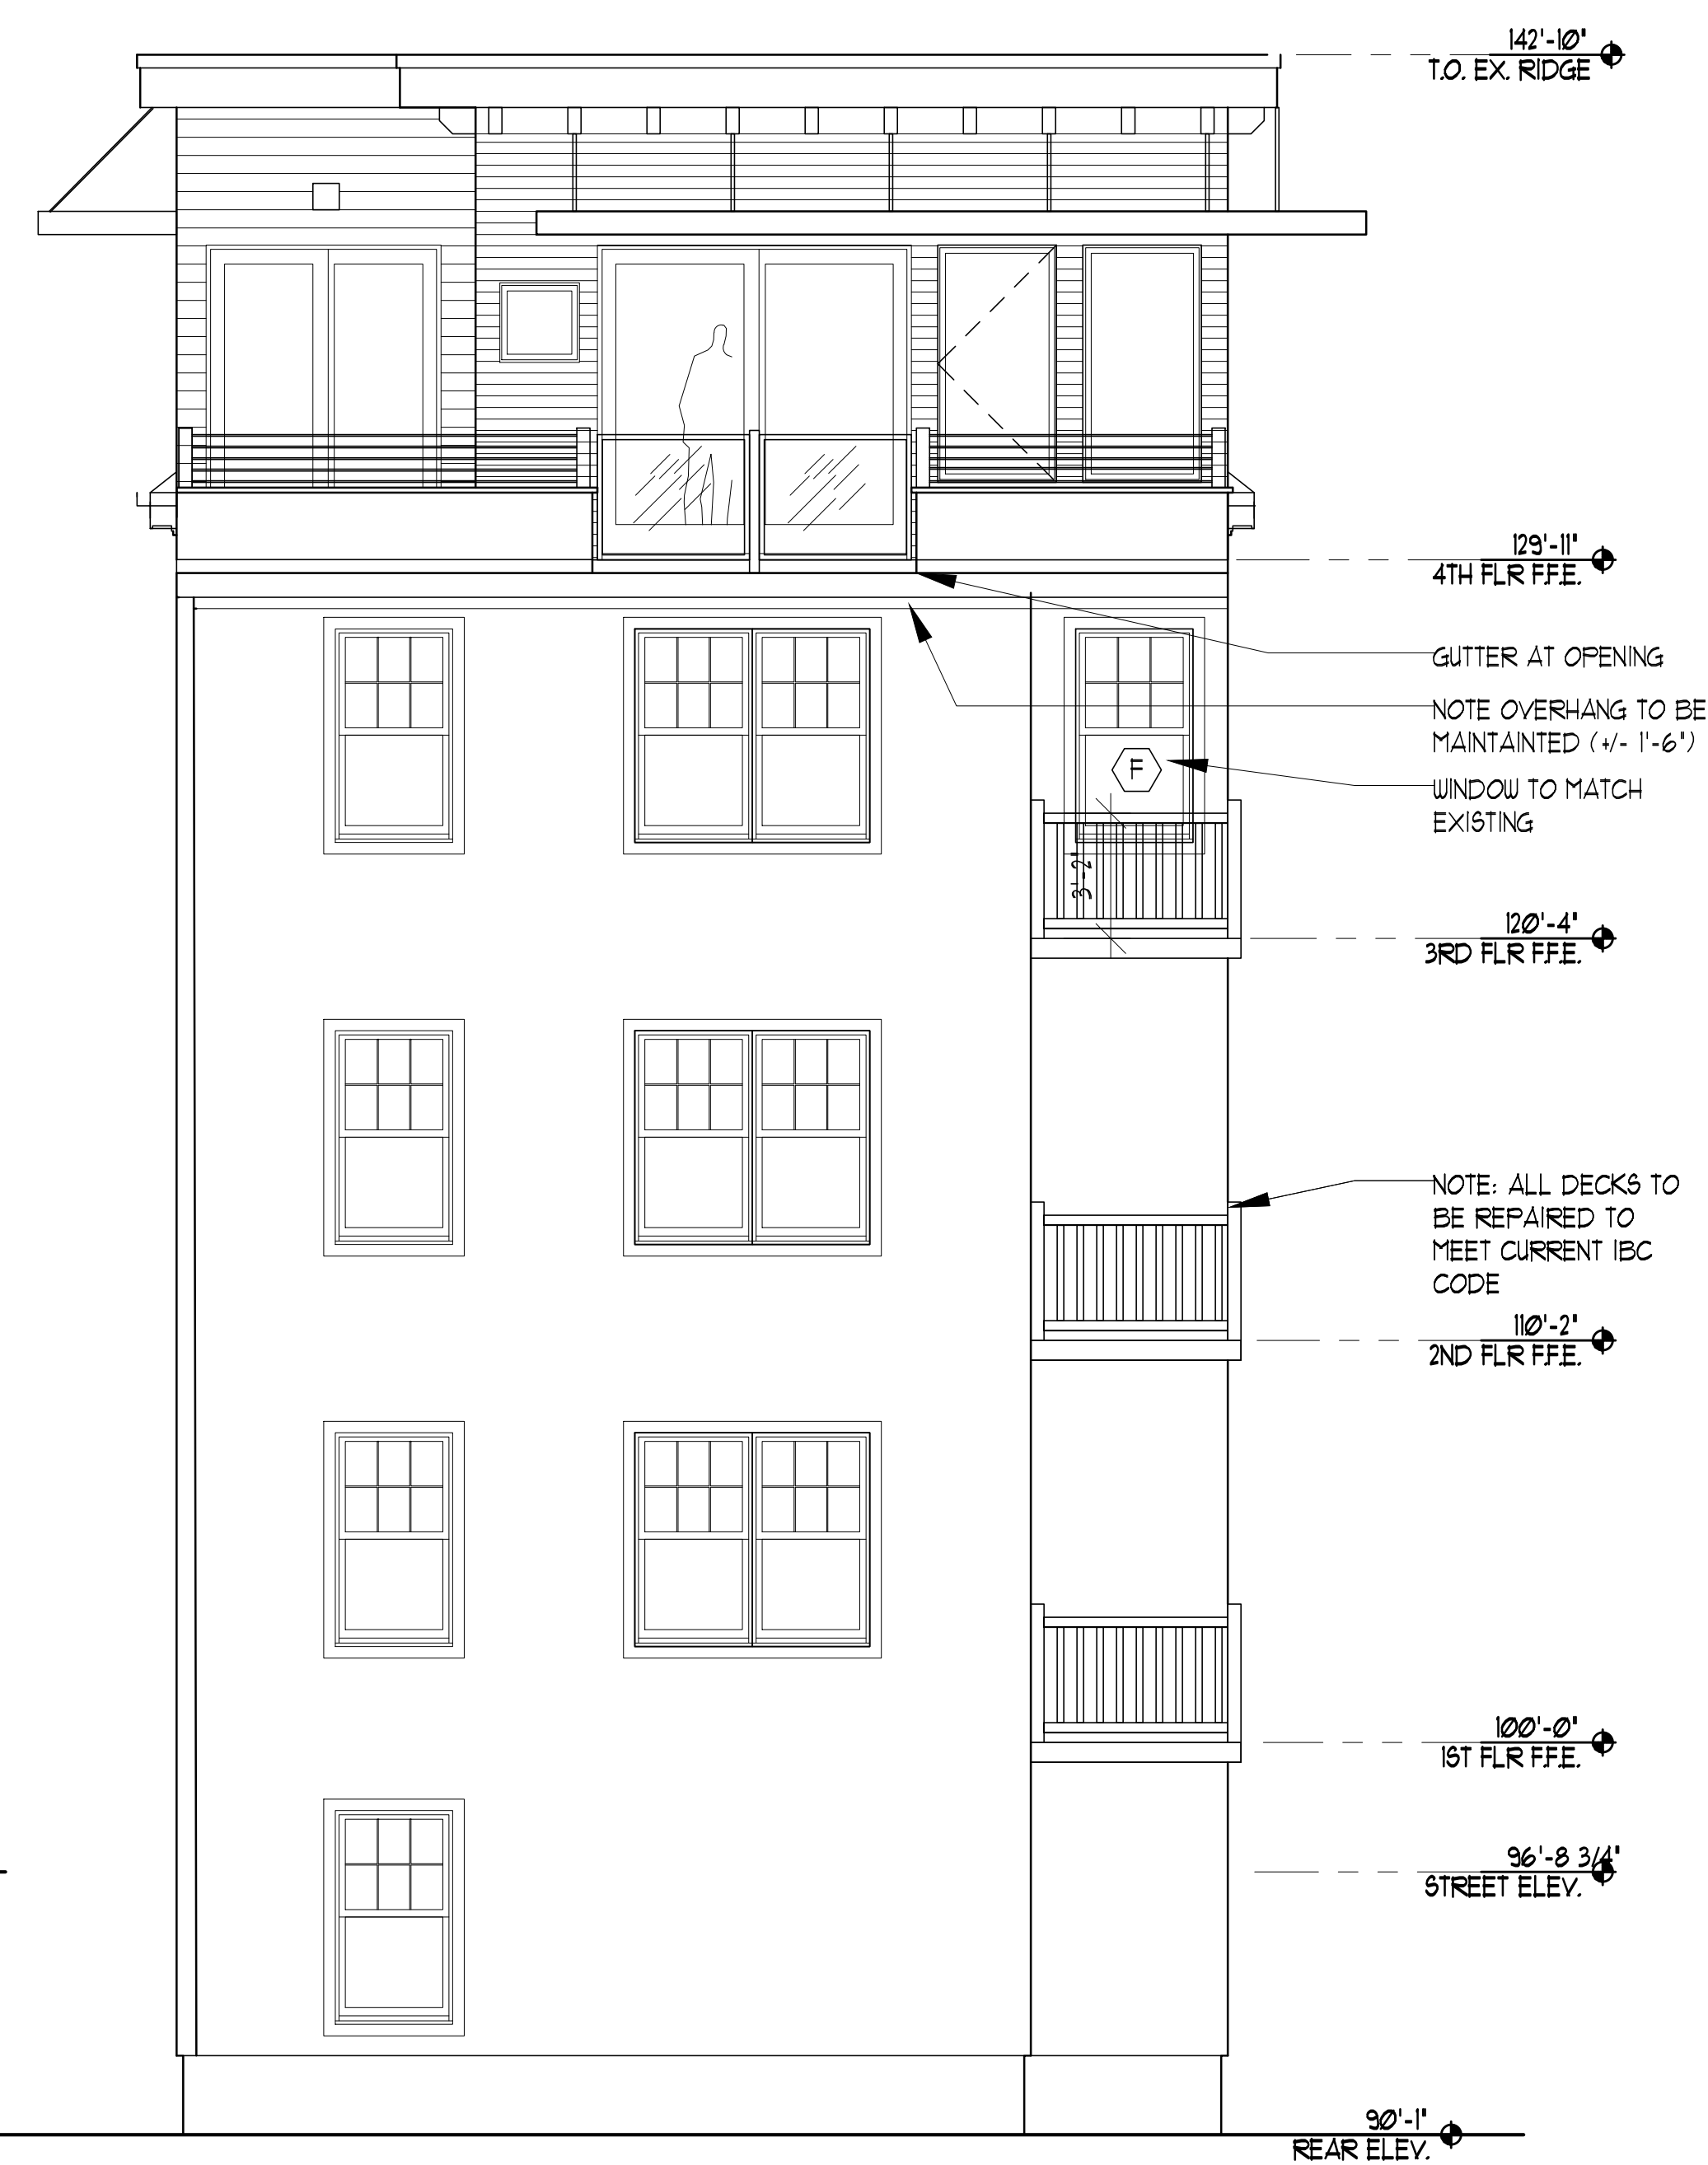


1 EAST ELEVATION INCL RAILING

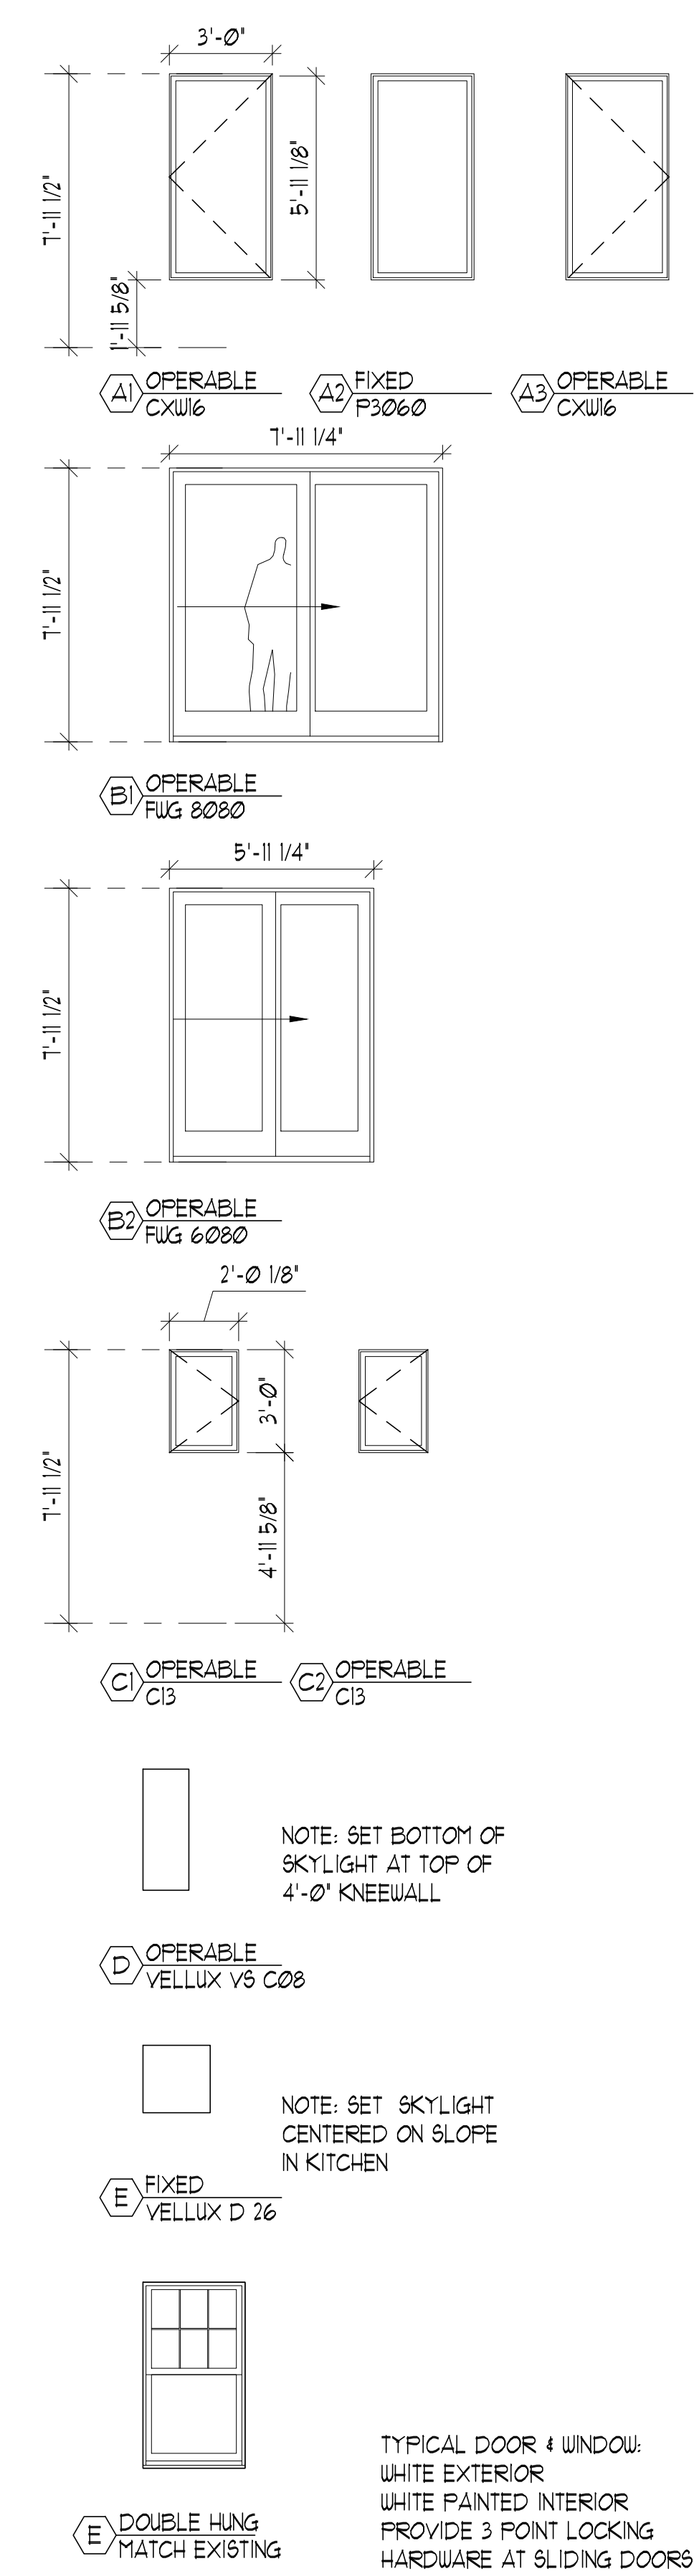

A WINDOW SCHEDULE

ISSUED FOR PERMIT

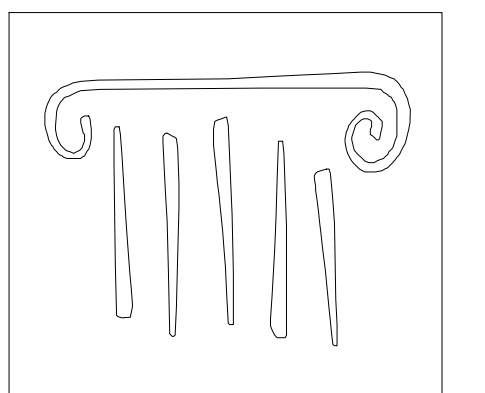

PORT CITY ARCHITECTURE

65 NEWBURY STREET
PORTLAND, ME 04101
207.761.9000
fax: 207.761.2010
info@portcityarch.com

NOTE TO GC'S: REFER TO OWNER'S SCOPE OF WORK DOCUMENT PRIOR TO PROVIDING A COST ESTIMATE

Piergrossi/Coyne RESIDENCE
125 MORNING STREET
PORTLAND, MAINE

#	DATE	DESCRIPTION
REVISIONS		
	Date Issued:	09/01/10
	Project Number:	10009
	Drawing Scale:	1/4" = 1'-0"
	SHEET NAME	

PROPOSED ELEVATIONS

Drawn By: JAP
Checked By: JCC

A2.1