


(2) 3/4" DIA. GALVANIZED STEEL ROD
BOLTED THROUGH 4" X 8" DECK FRAMING
AND QUADRUPE 2 X 6 HOUSE FRAMING,
BOTH LOCATIONS.

Wedges into brackets

STAINLESS STEEL CABLE THREADED
THROUGH TOP AND BOTTOM RAILS
3-5/8" O.C., TENSIONED WITH
TURNBUCKLES @ ENDS.

NORTH DECK ELEVATION

SCALE: 1/4" = 1'-0"

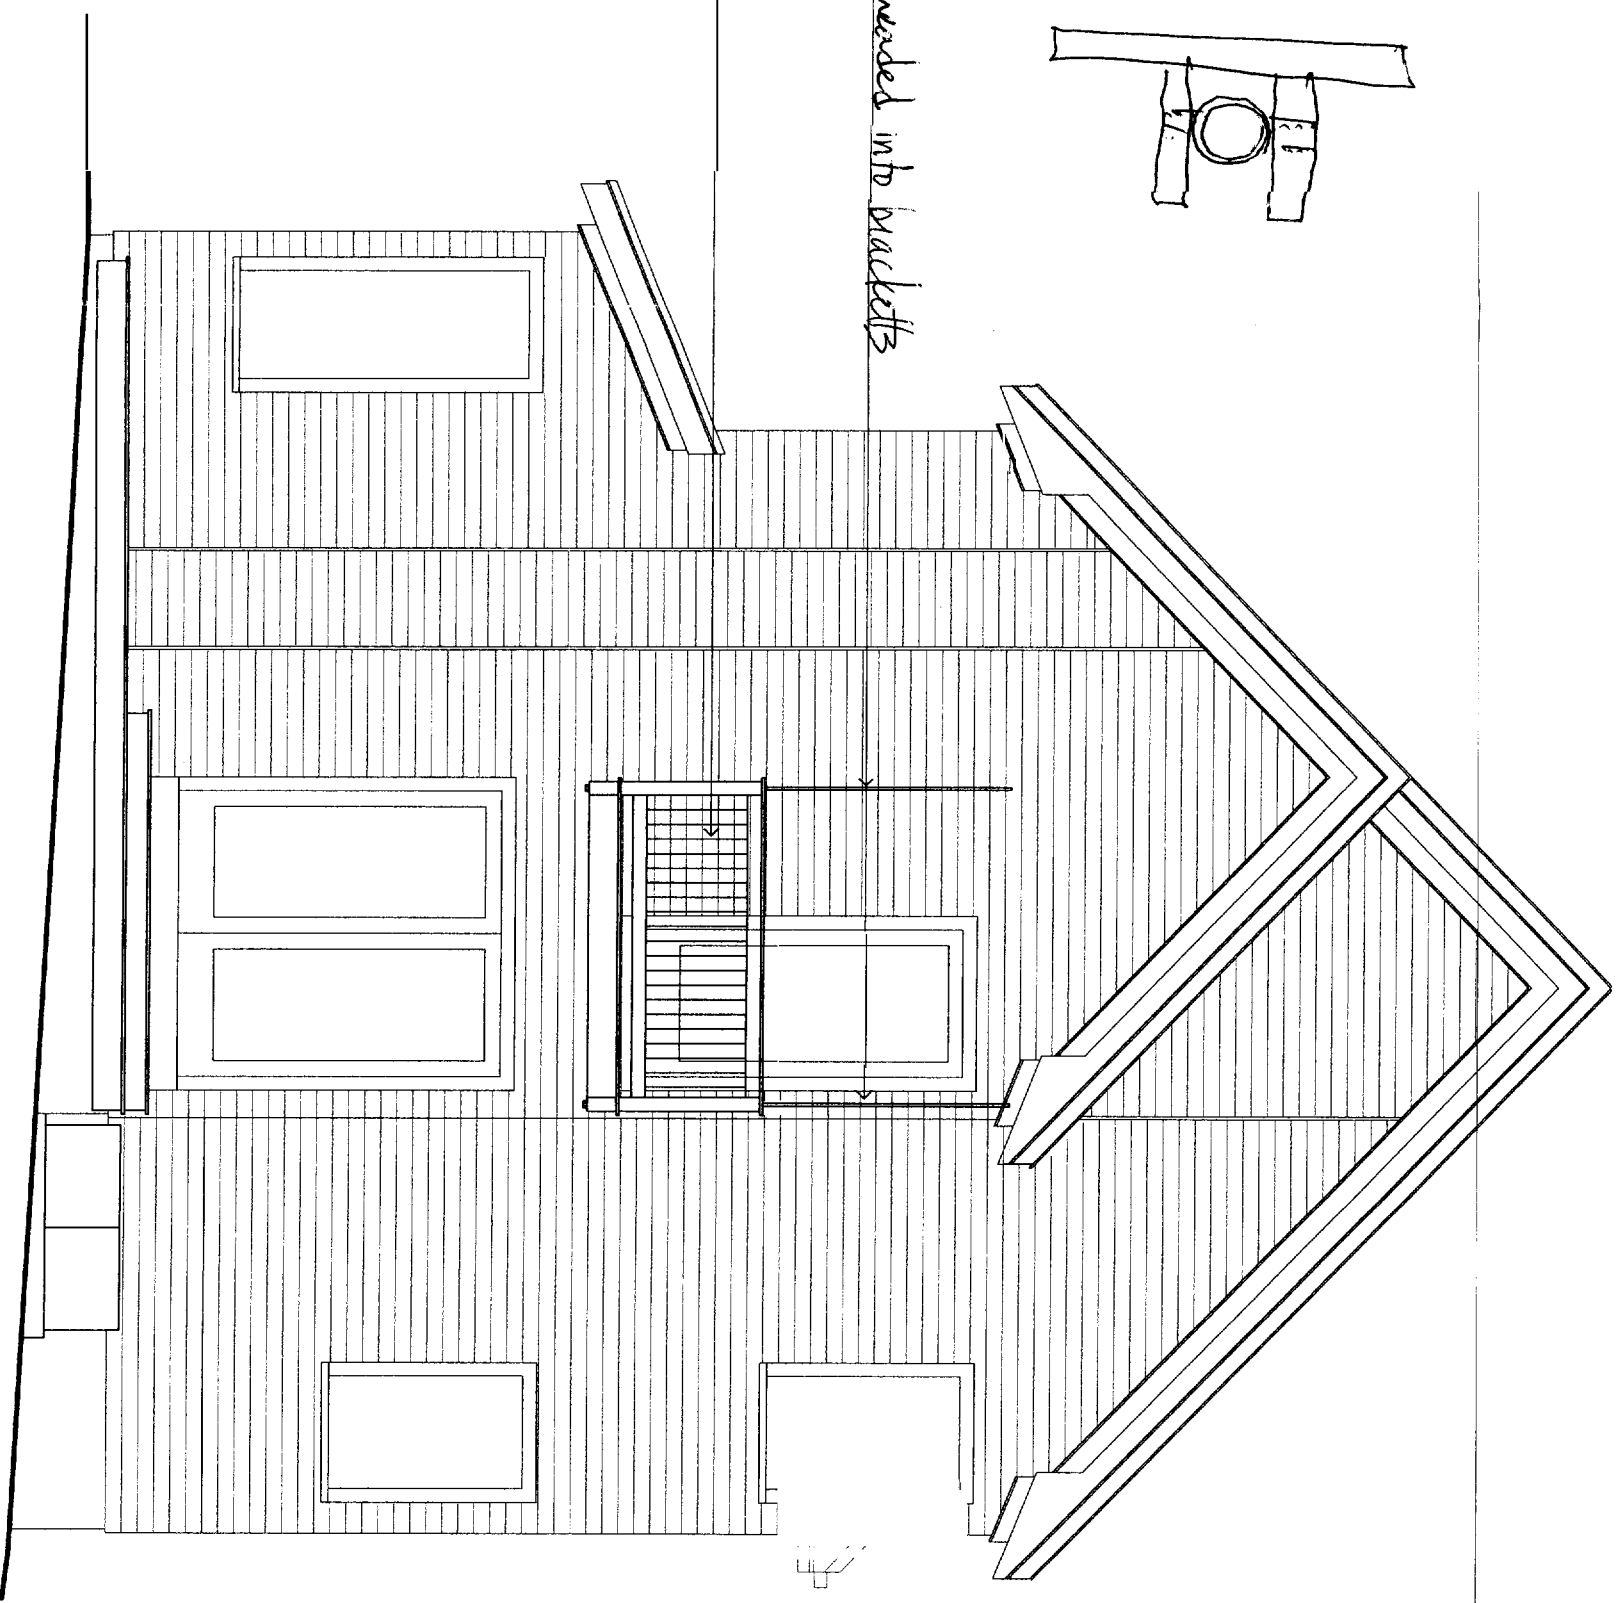


WEST DECK ELEVATION

SCALE: 1/4" = 1'-0"

Survey

DECK FRAMING PLAN

SCALE: 1/4" = 1'-0"

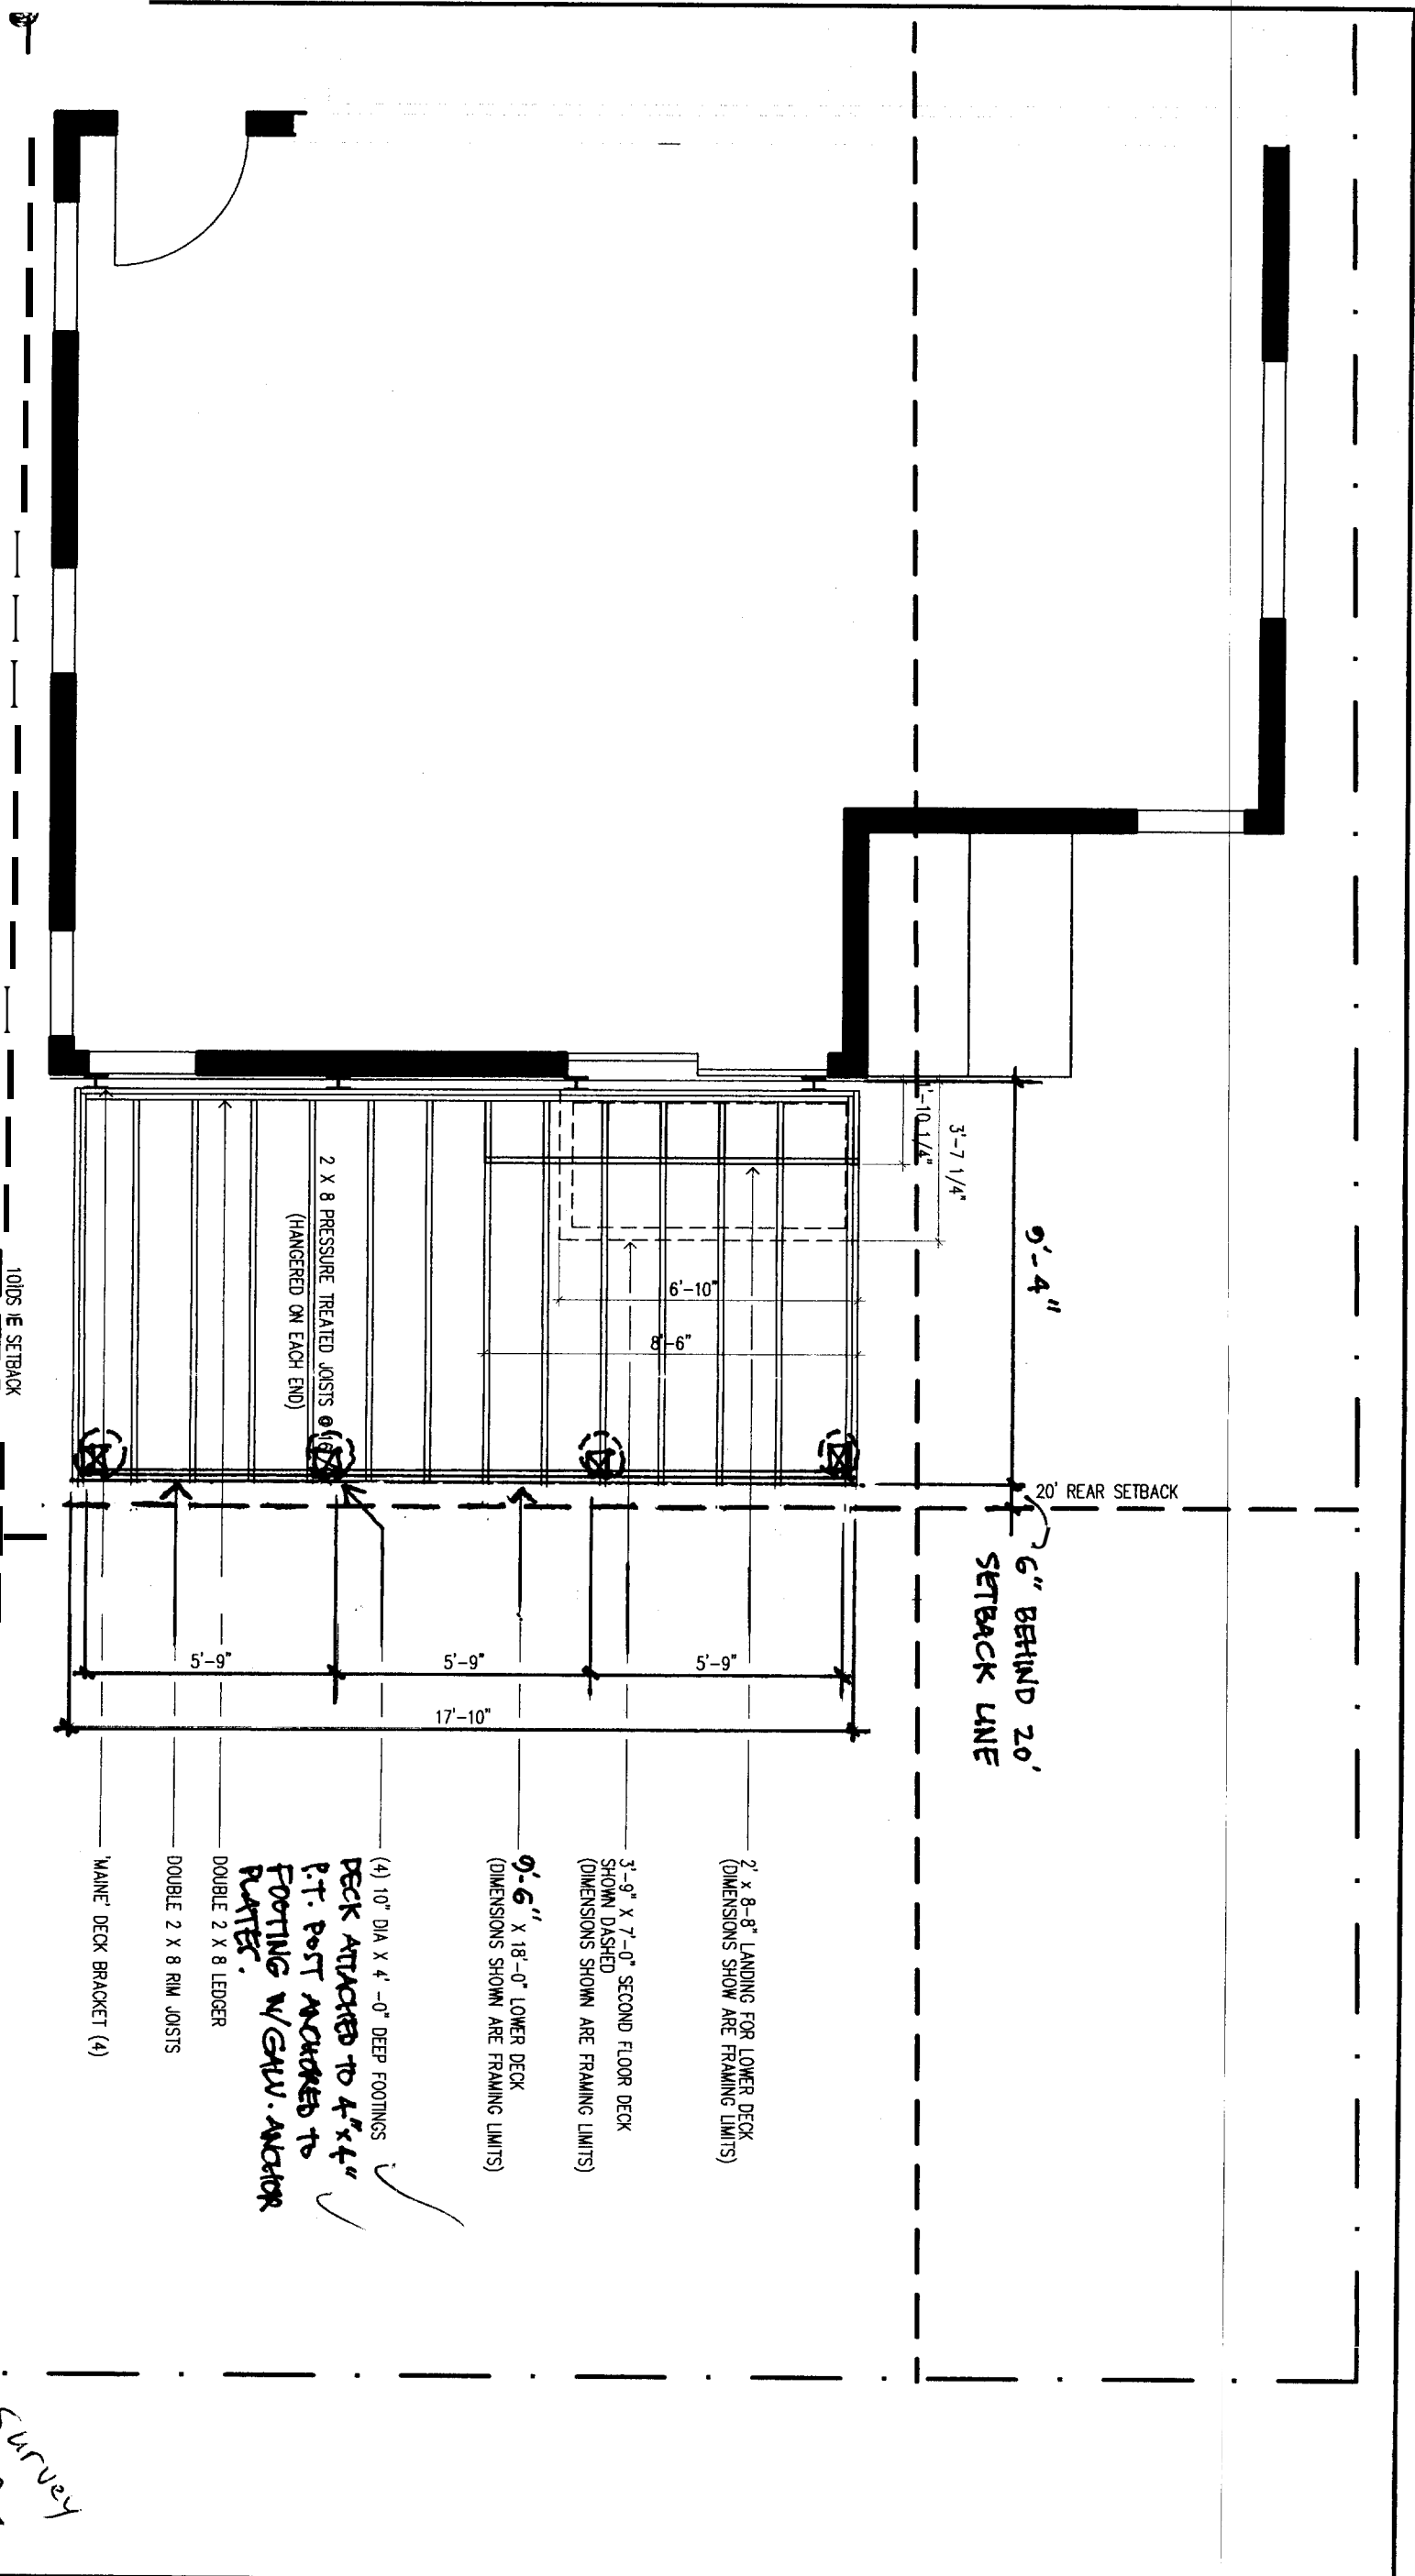

Survey Pin

D.1.0

BY	
DATE	14 NOV. 2005
SCALE	1/4" = 1'-0"
NUMBER	

1ST FLOOR FRAMING PLAN

Montreal Street Residence

Portland, Maine 04101

pr
portland
renovations

111 Anderson Street
Portland, Maine 04101
1.202.775.2287
1.202.775.2288