




V:\Volumes\Network Files\CJAB\PROJECTS\B COMMERCIAL STUDIO\1 Current Projects\Grisanti Munjoy S\1 DESIGN\DRAWINGS\5 CD\ARCHCAD\Grisanti CD 8.21.17 AC19.pln

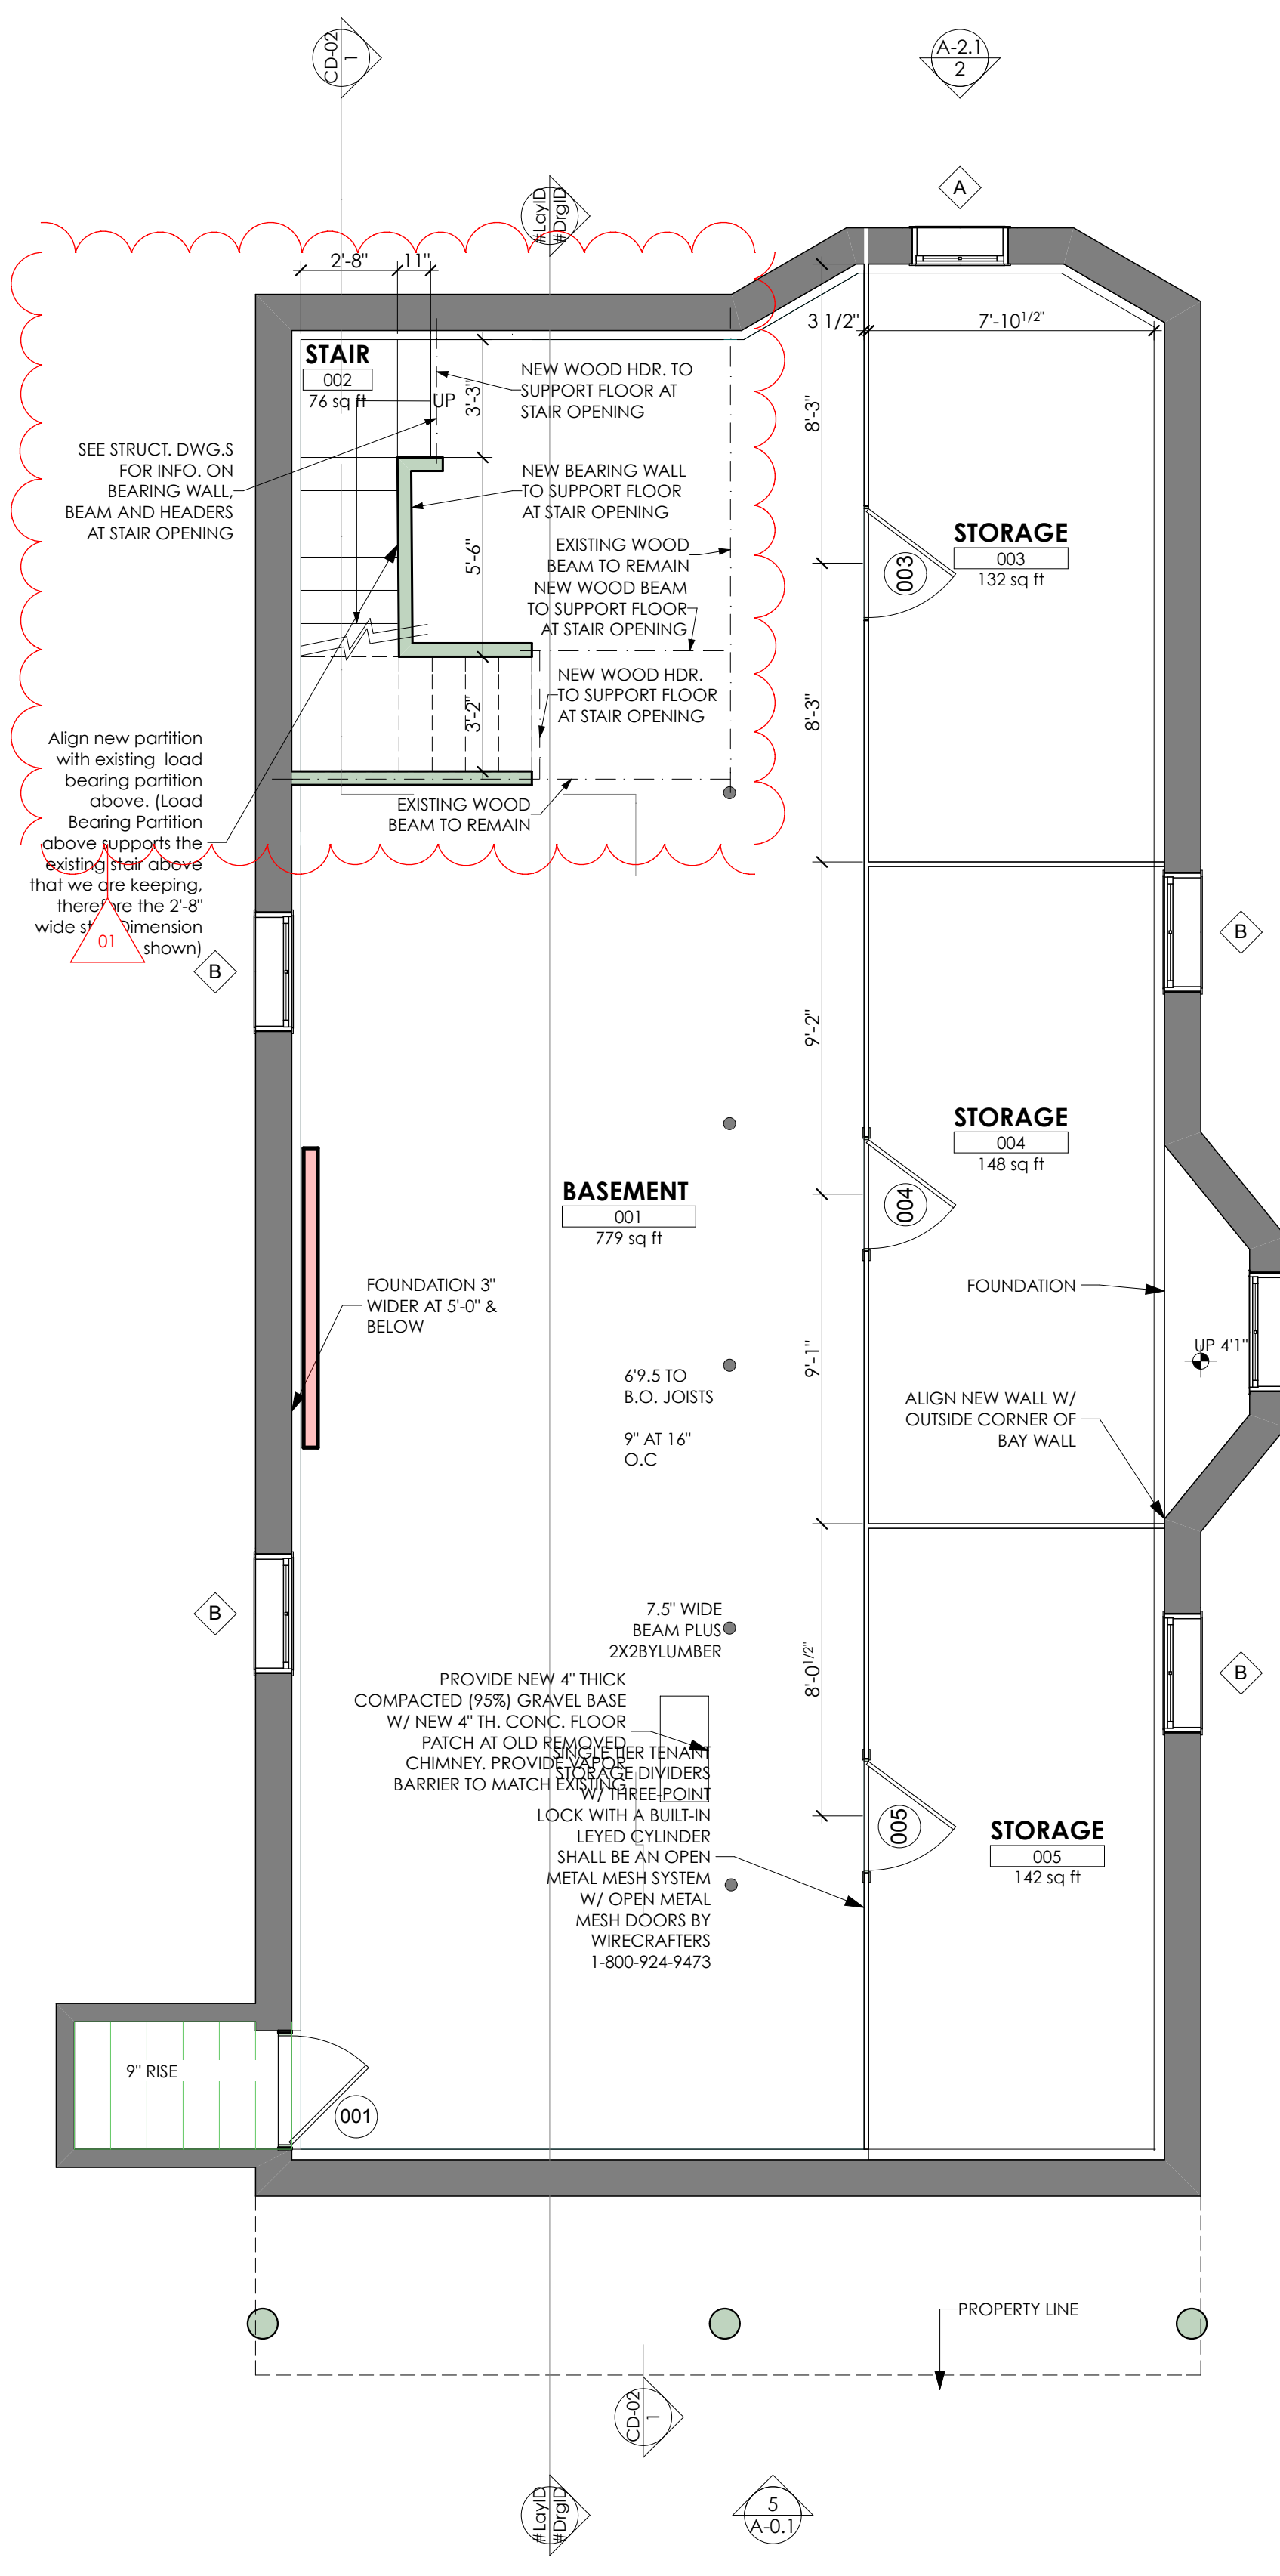

1 BASEMENT  
SCALE: 1/4" = 1'-0"

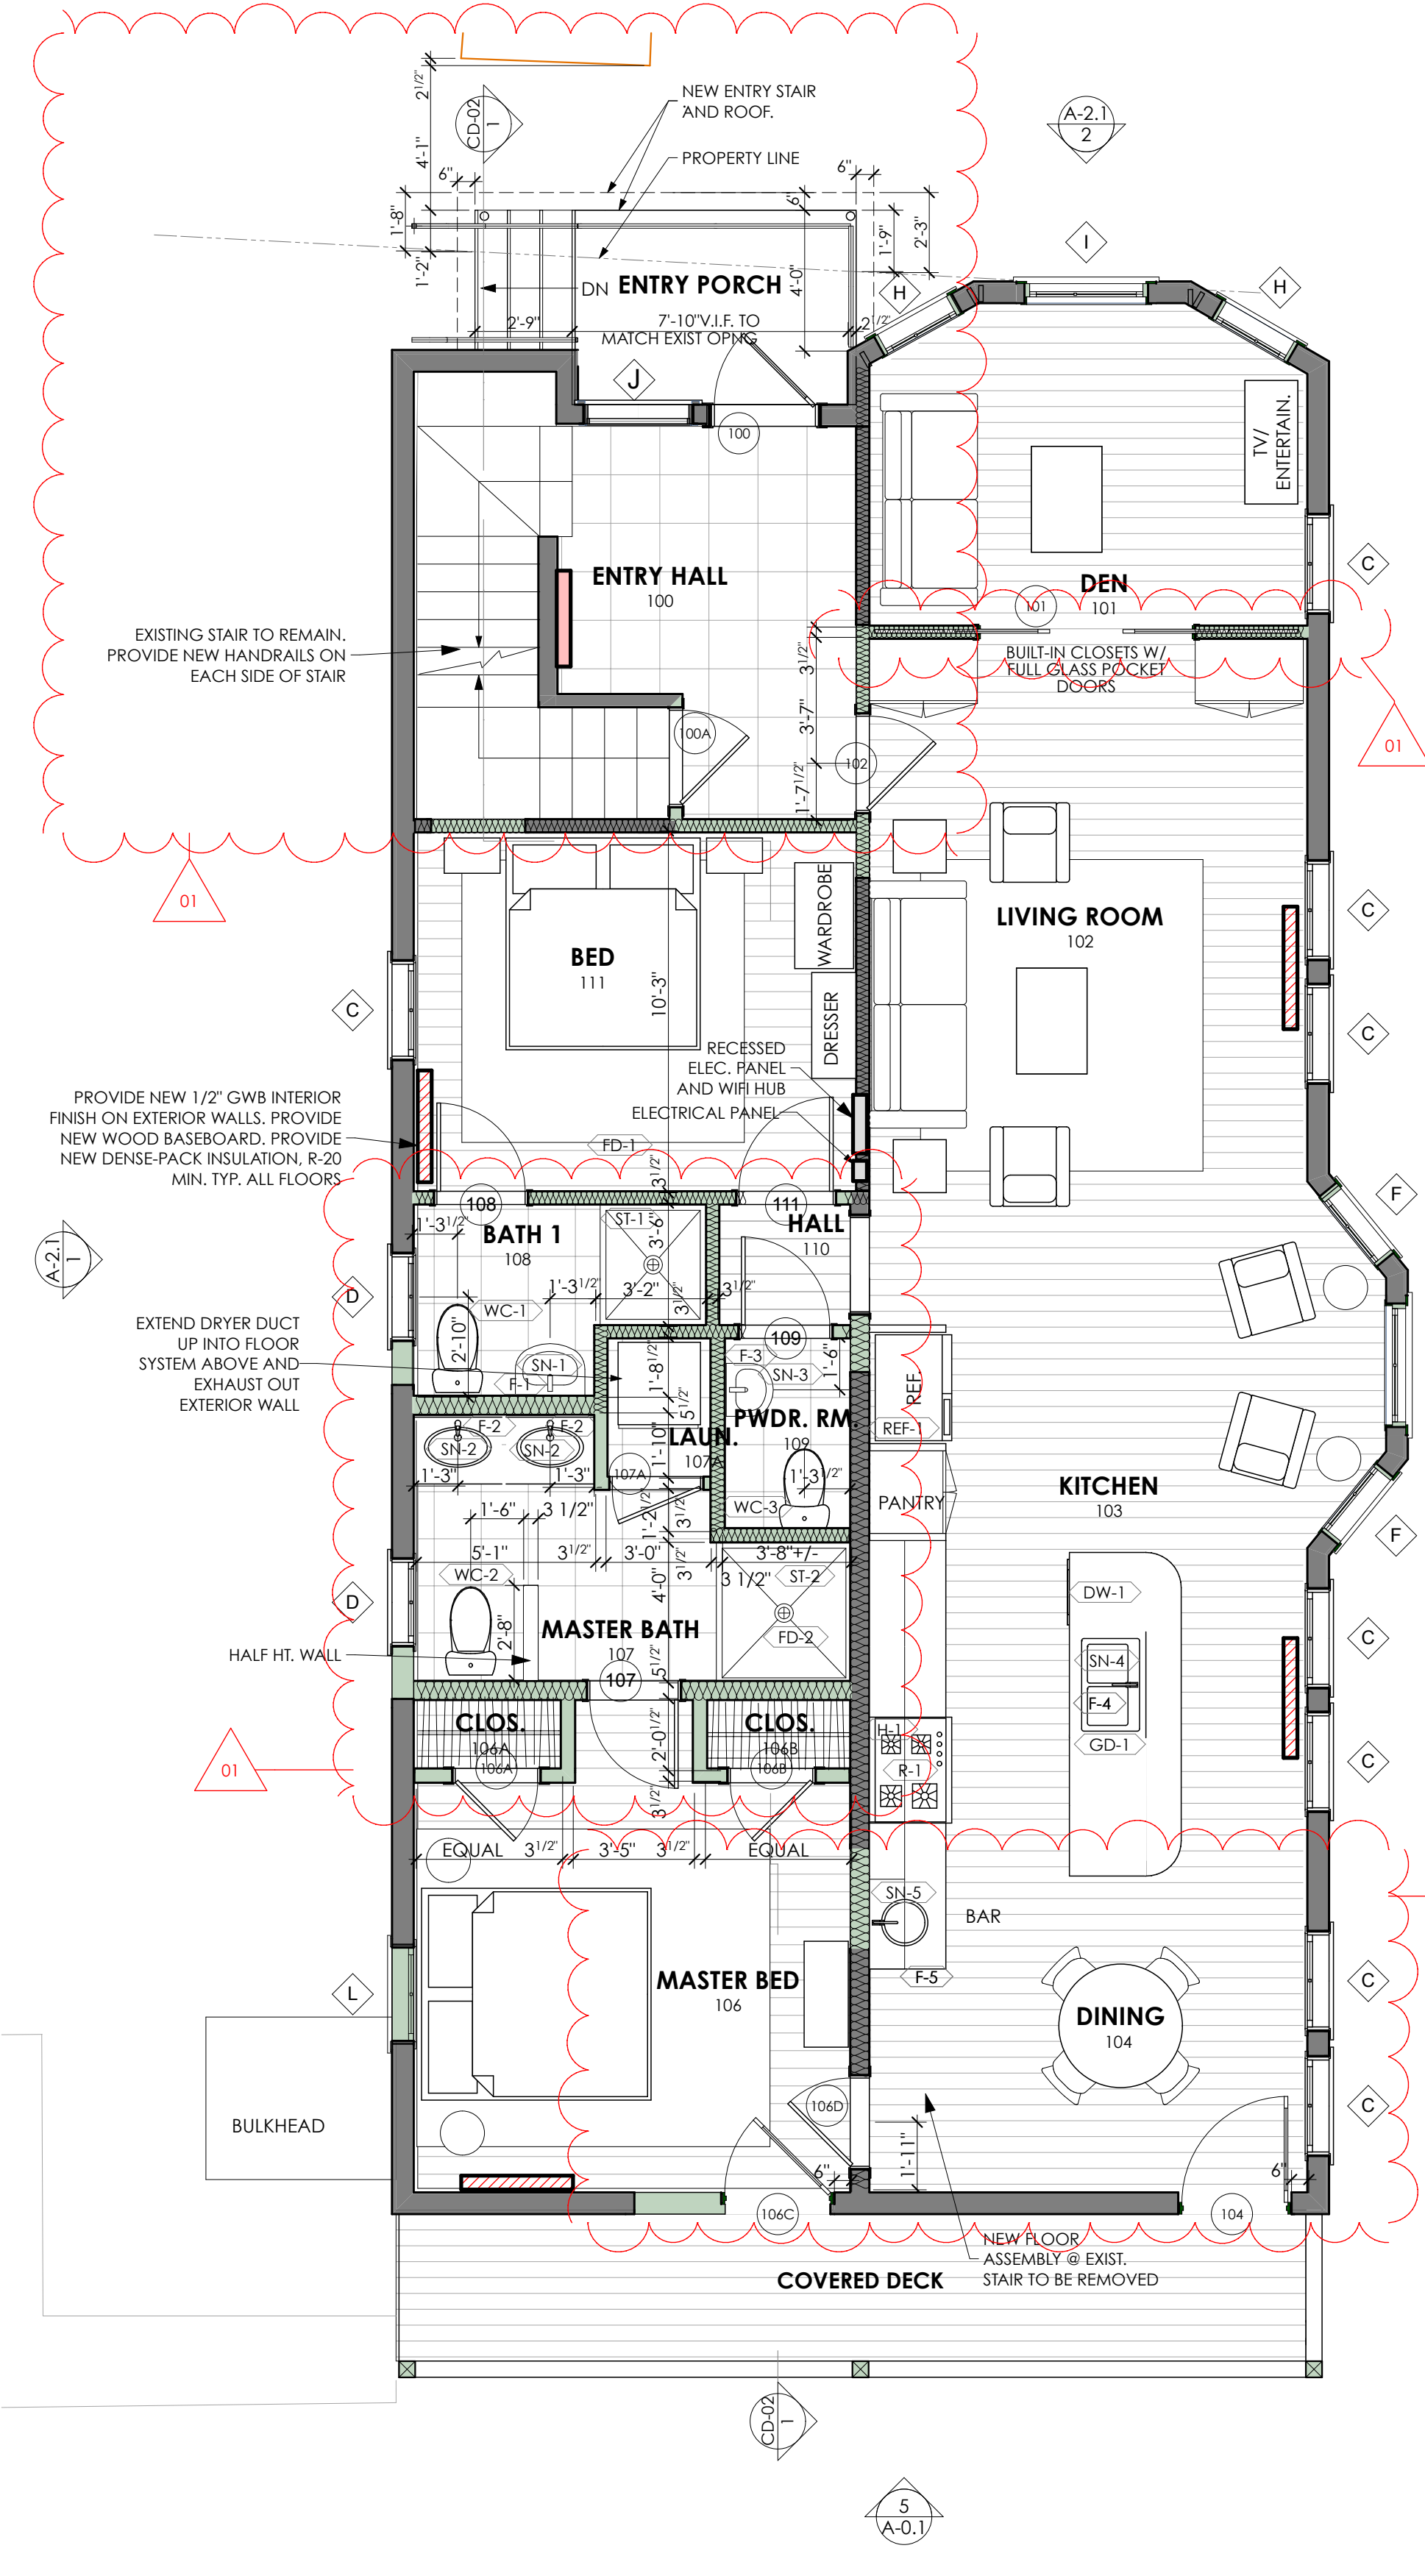

2 GROUND FLOOR  
SCALE: 1/4" = 1'-0"

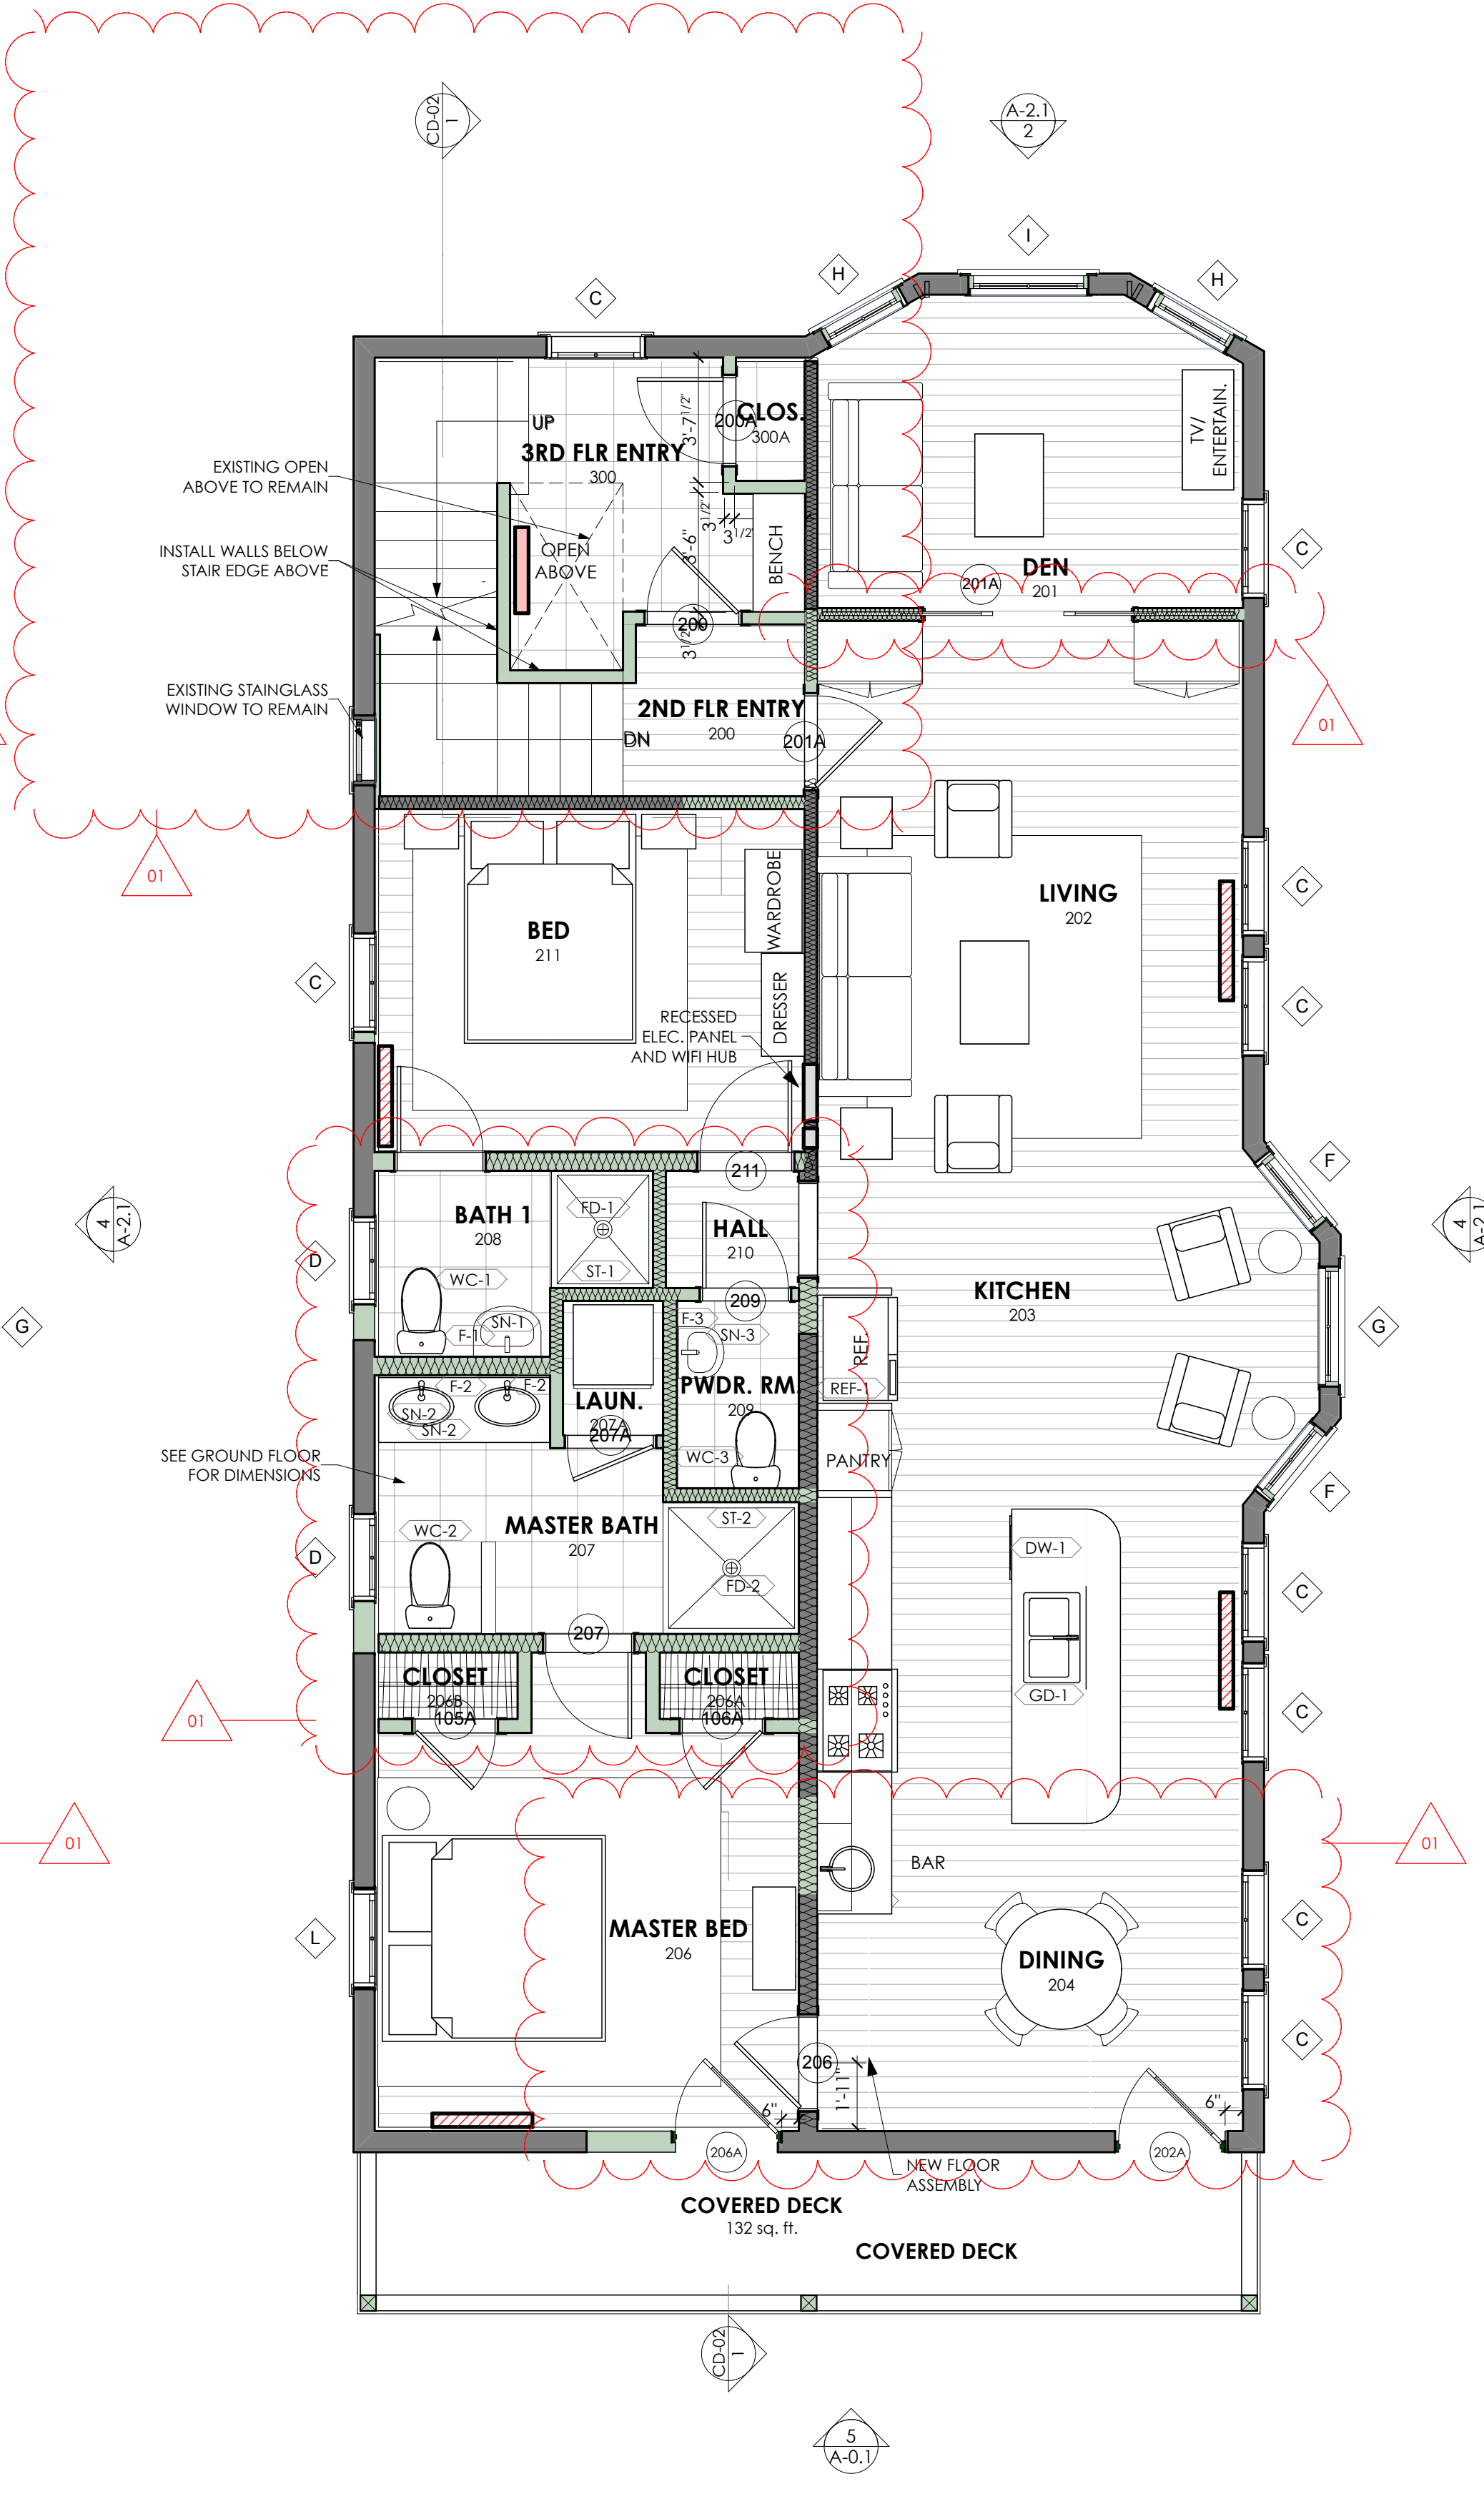

3 SECOND FLOOR  
SCALE: 1/4" = 1'-0"

KEY  
EXTER  
UNIT  
AREA  
INTER

REVISED PERMIT SET 9/8/17

GRISANTI - MUNJOY ST  
SUSAN GRISANTI  
60 MUNJOY ST PORTLAND, ME 04101



FLOOR PLANS  
A-1.1

CALEB JOHNSON ARCHITECTS + BUILDERS  
265 MAIN STREET SUITE 201 BIDDEFORD, ME 04005  
T: 207.283.8777 F: 207.283.8778 CJAB.ME

STUDIO MANAGER: PROJECT ARCHITECT:  
CHANGES THIS ISSUE:  
SUBMISSIONS:  
CONSULTANTS:  
DRAFTSPERSON:  
DATE: 9/8/17  
DESCRIPTION: Revised Permit Set  
PROJECT STATUS: PRELIMINARY DESIGN