




1/4" = 1'0"

SLAB PLAN

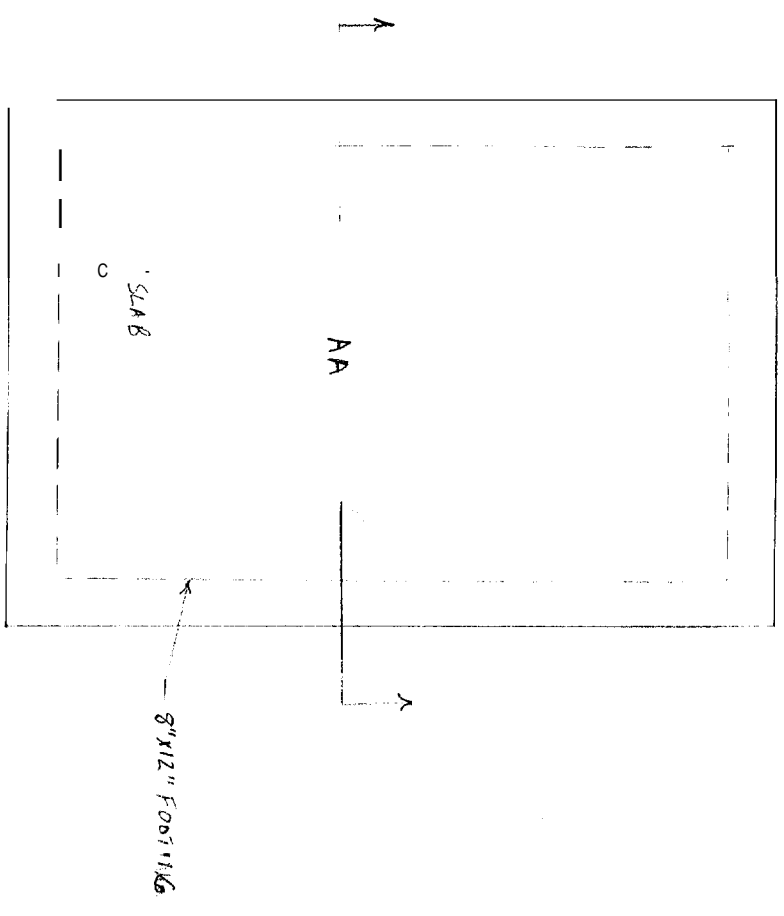


SLAB SECTION

AA SECTION

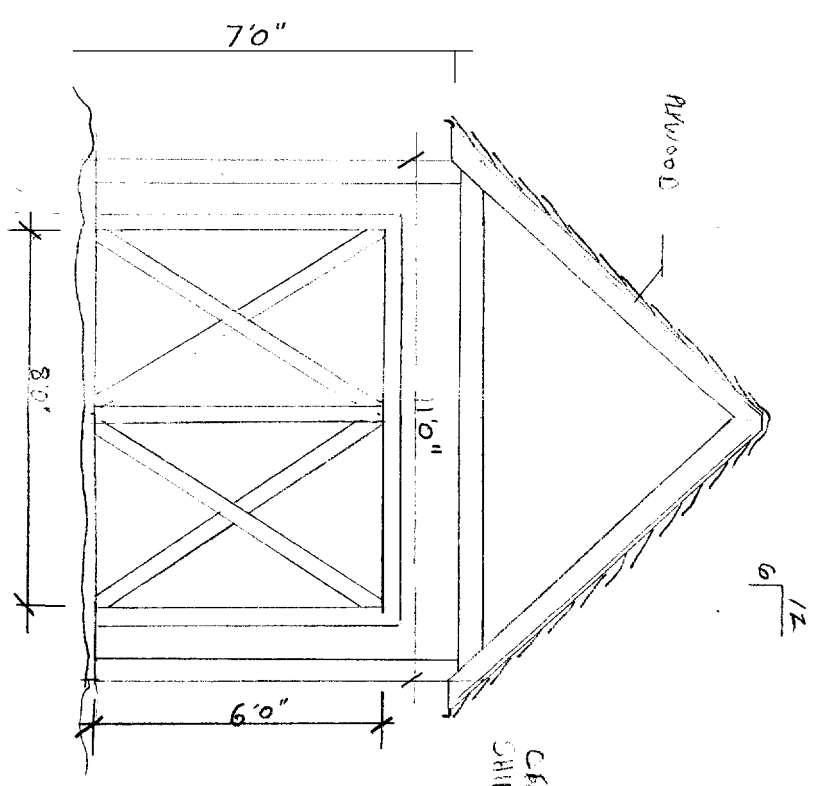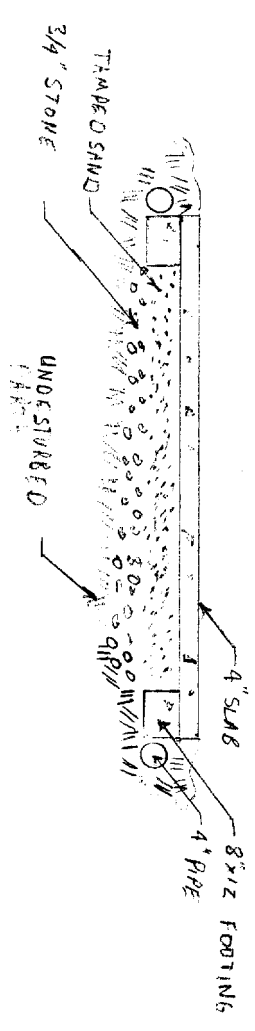



*2x4 Rafters - 6'-4" - OK  
 Max span for 5'-6"*

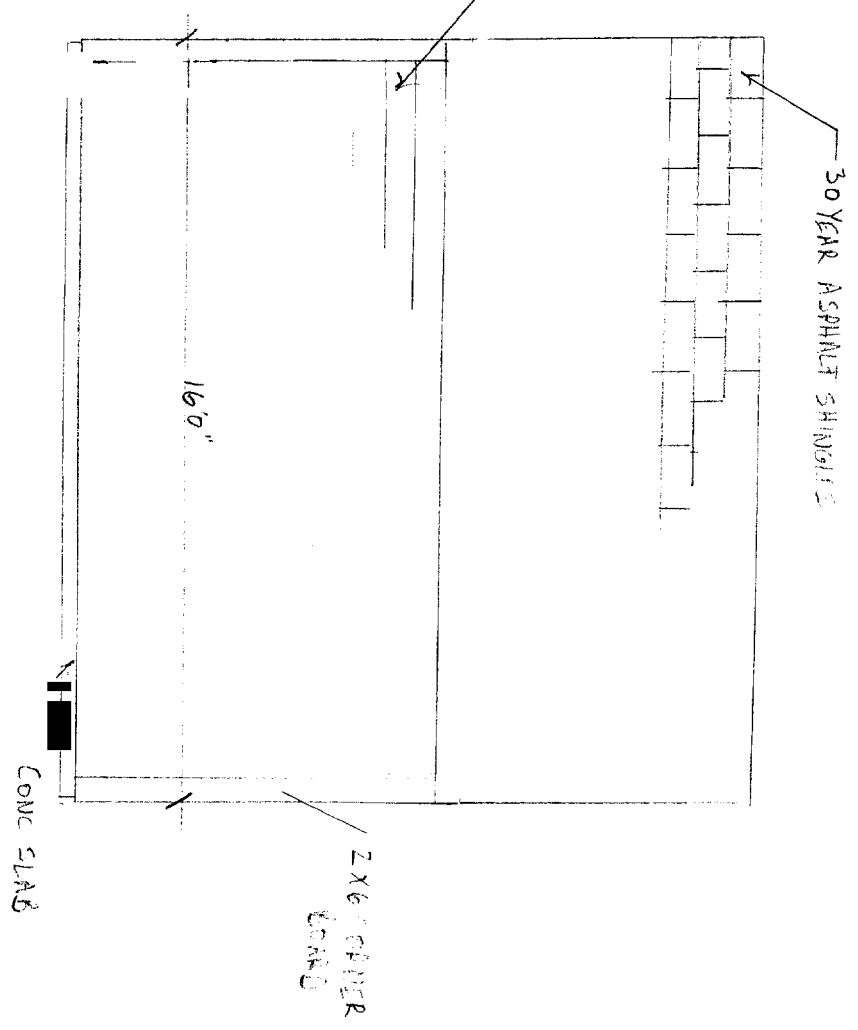


*1. curb board  
 2. s/s sheetrock  
 3. 1/2\"/>*

$3/4 = 1'0''$

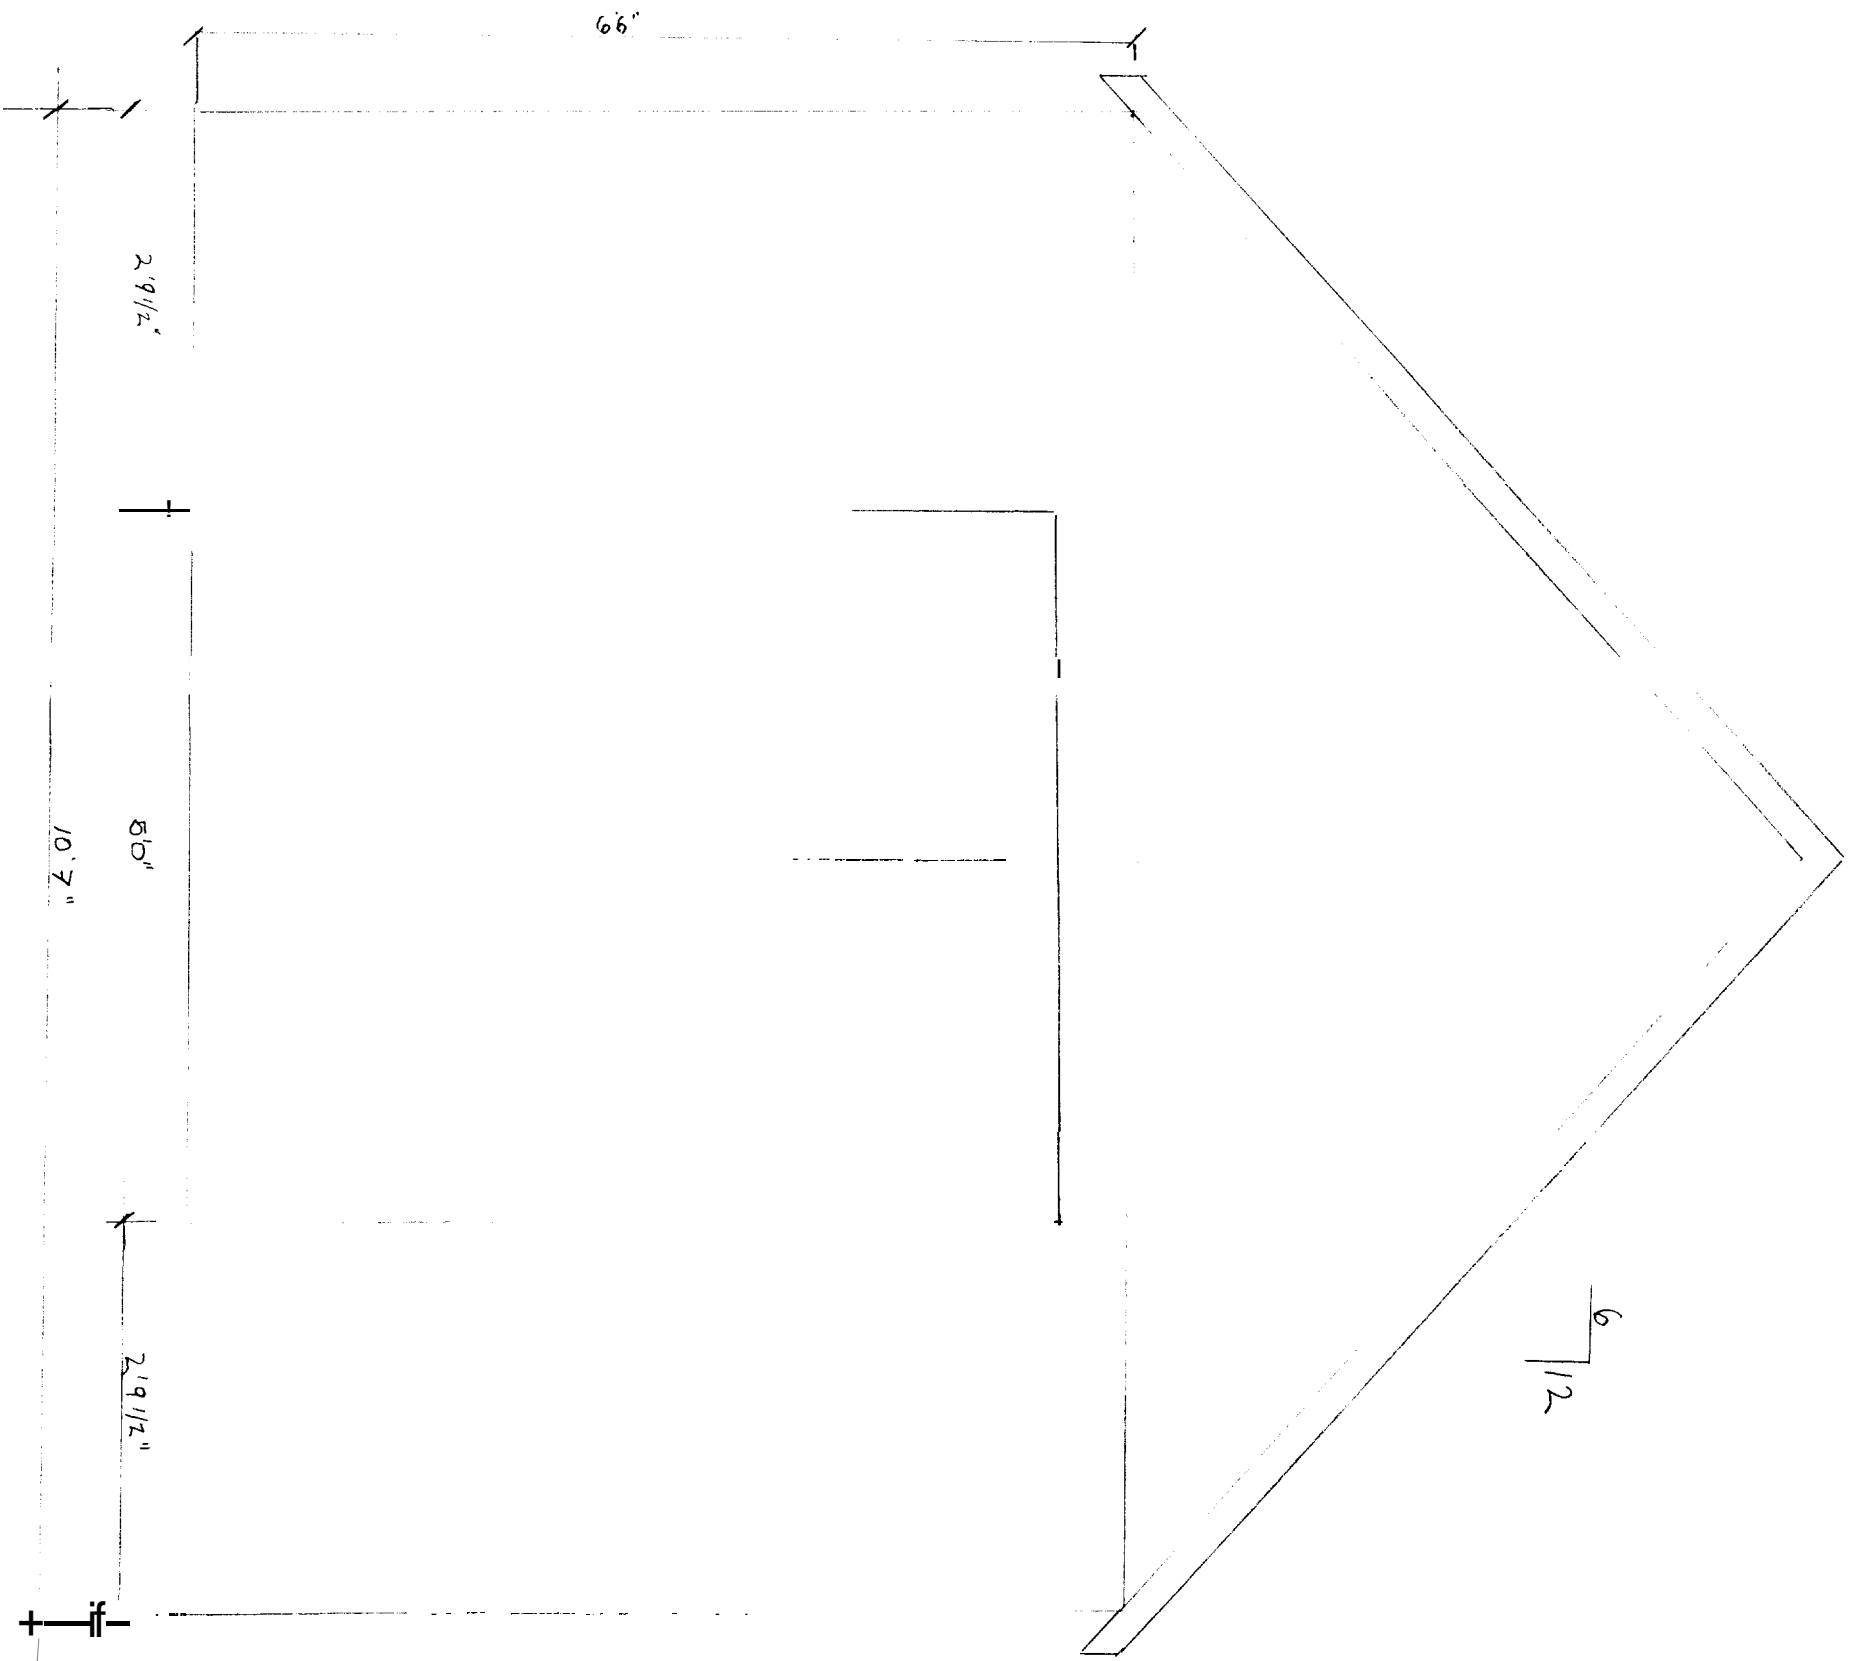

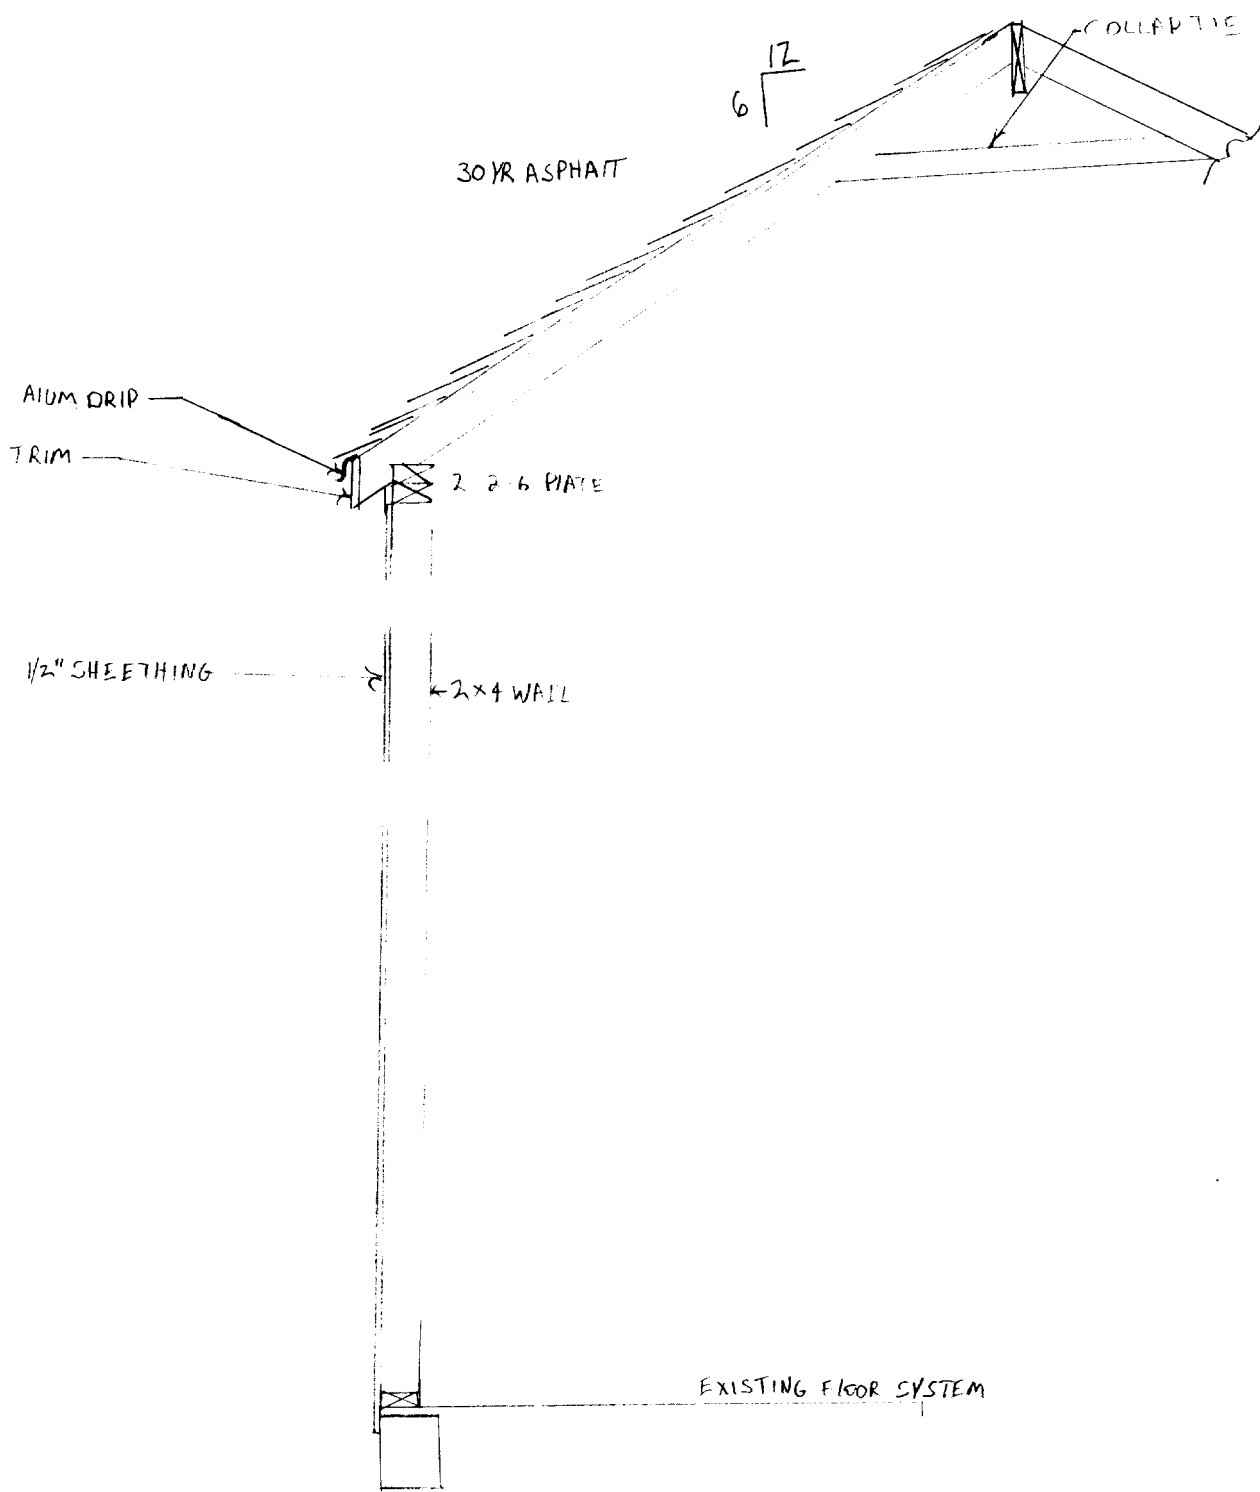

WALL SECTION  
 23 ATLANTIC ST.

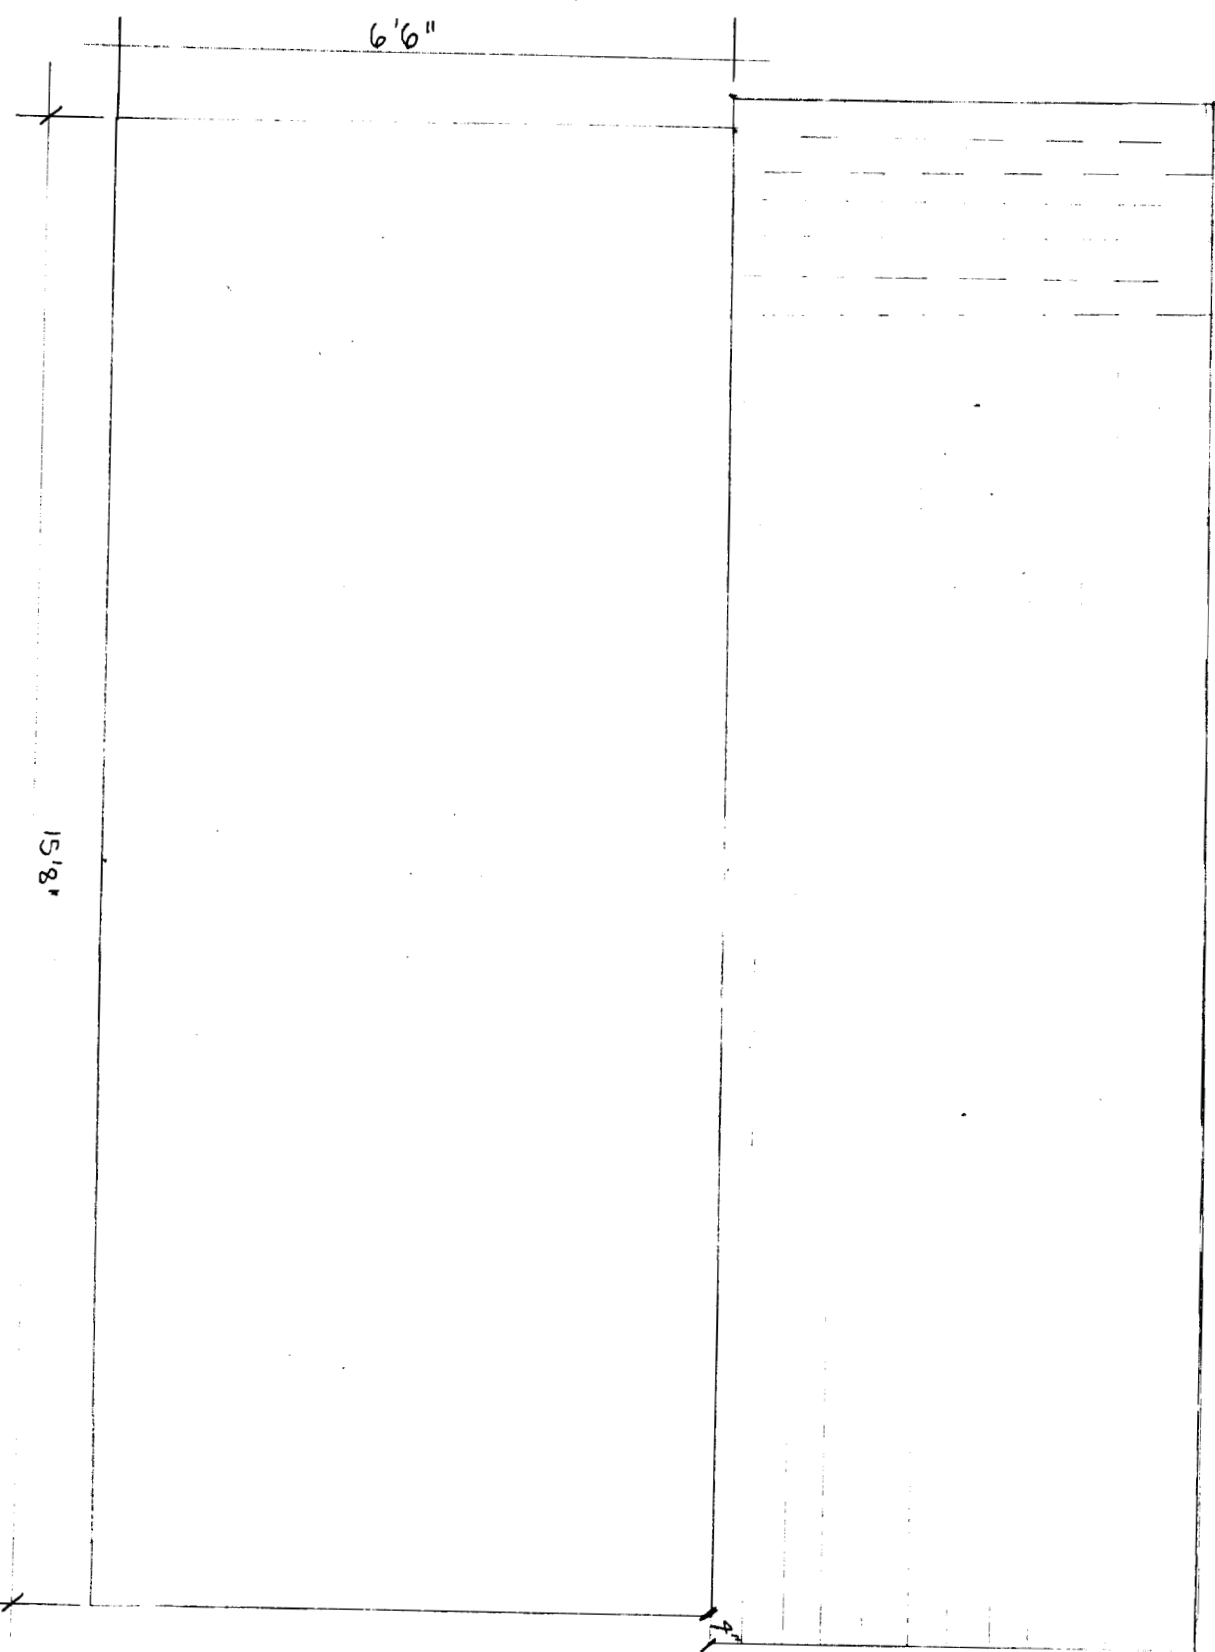

1/2" = 1'0"

CLIENT NAME:

COMPANY NAME:

LOGO

PROJECT NAME

DRAWING TITLE

FILE NAME

REVISION: 1

2:

3:

4:

///

///

///

///


/ /

=

DRAWING OF


CHECKED BY:

D

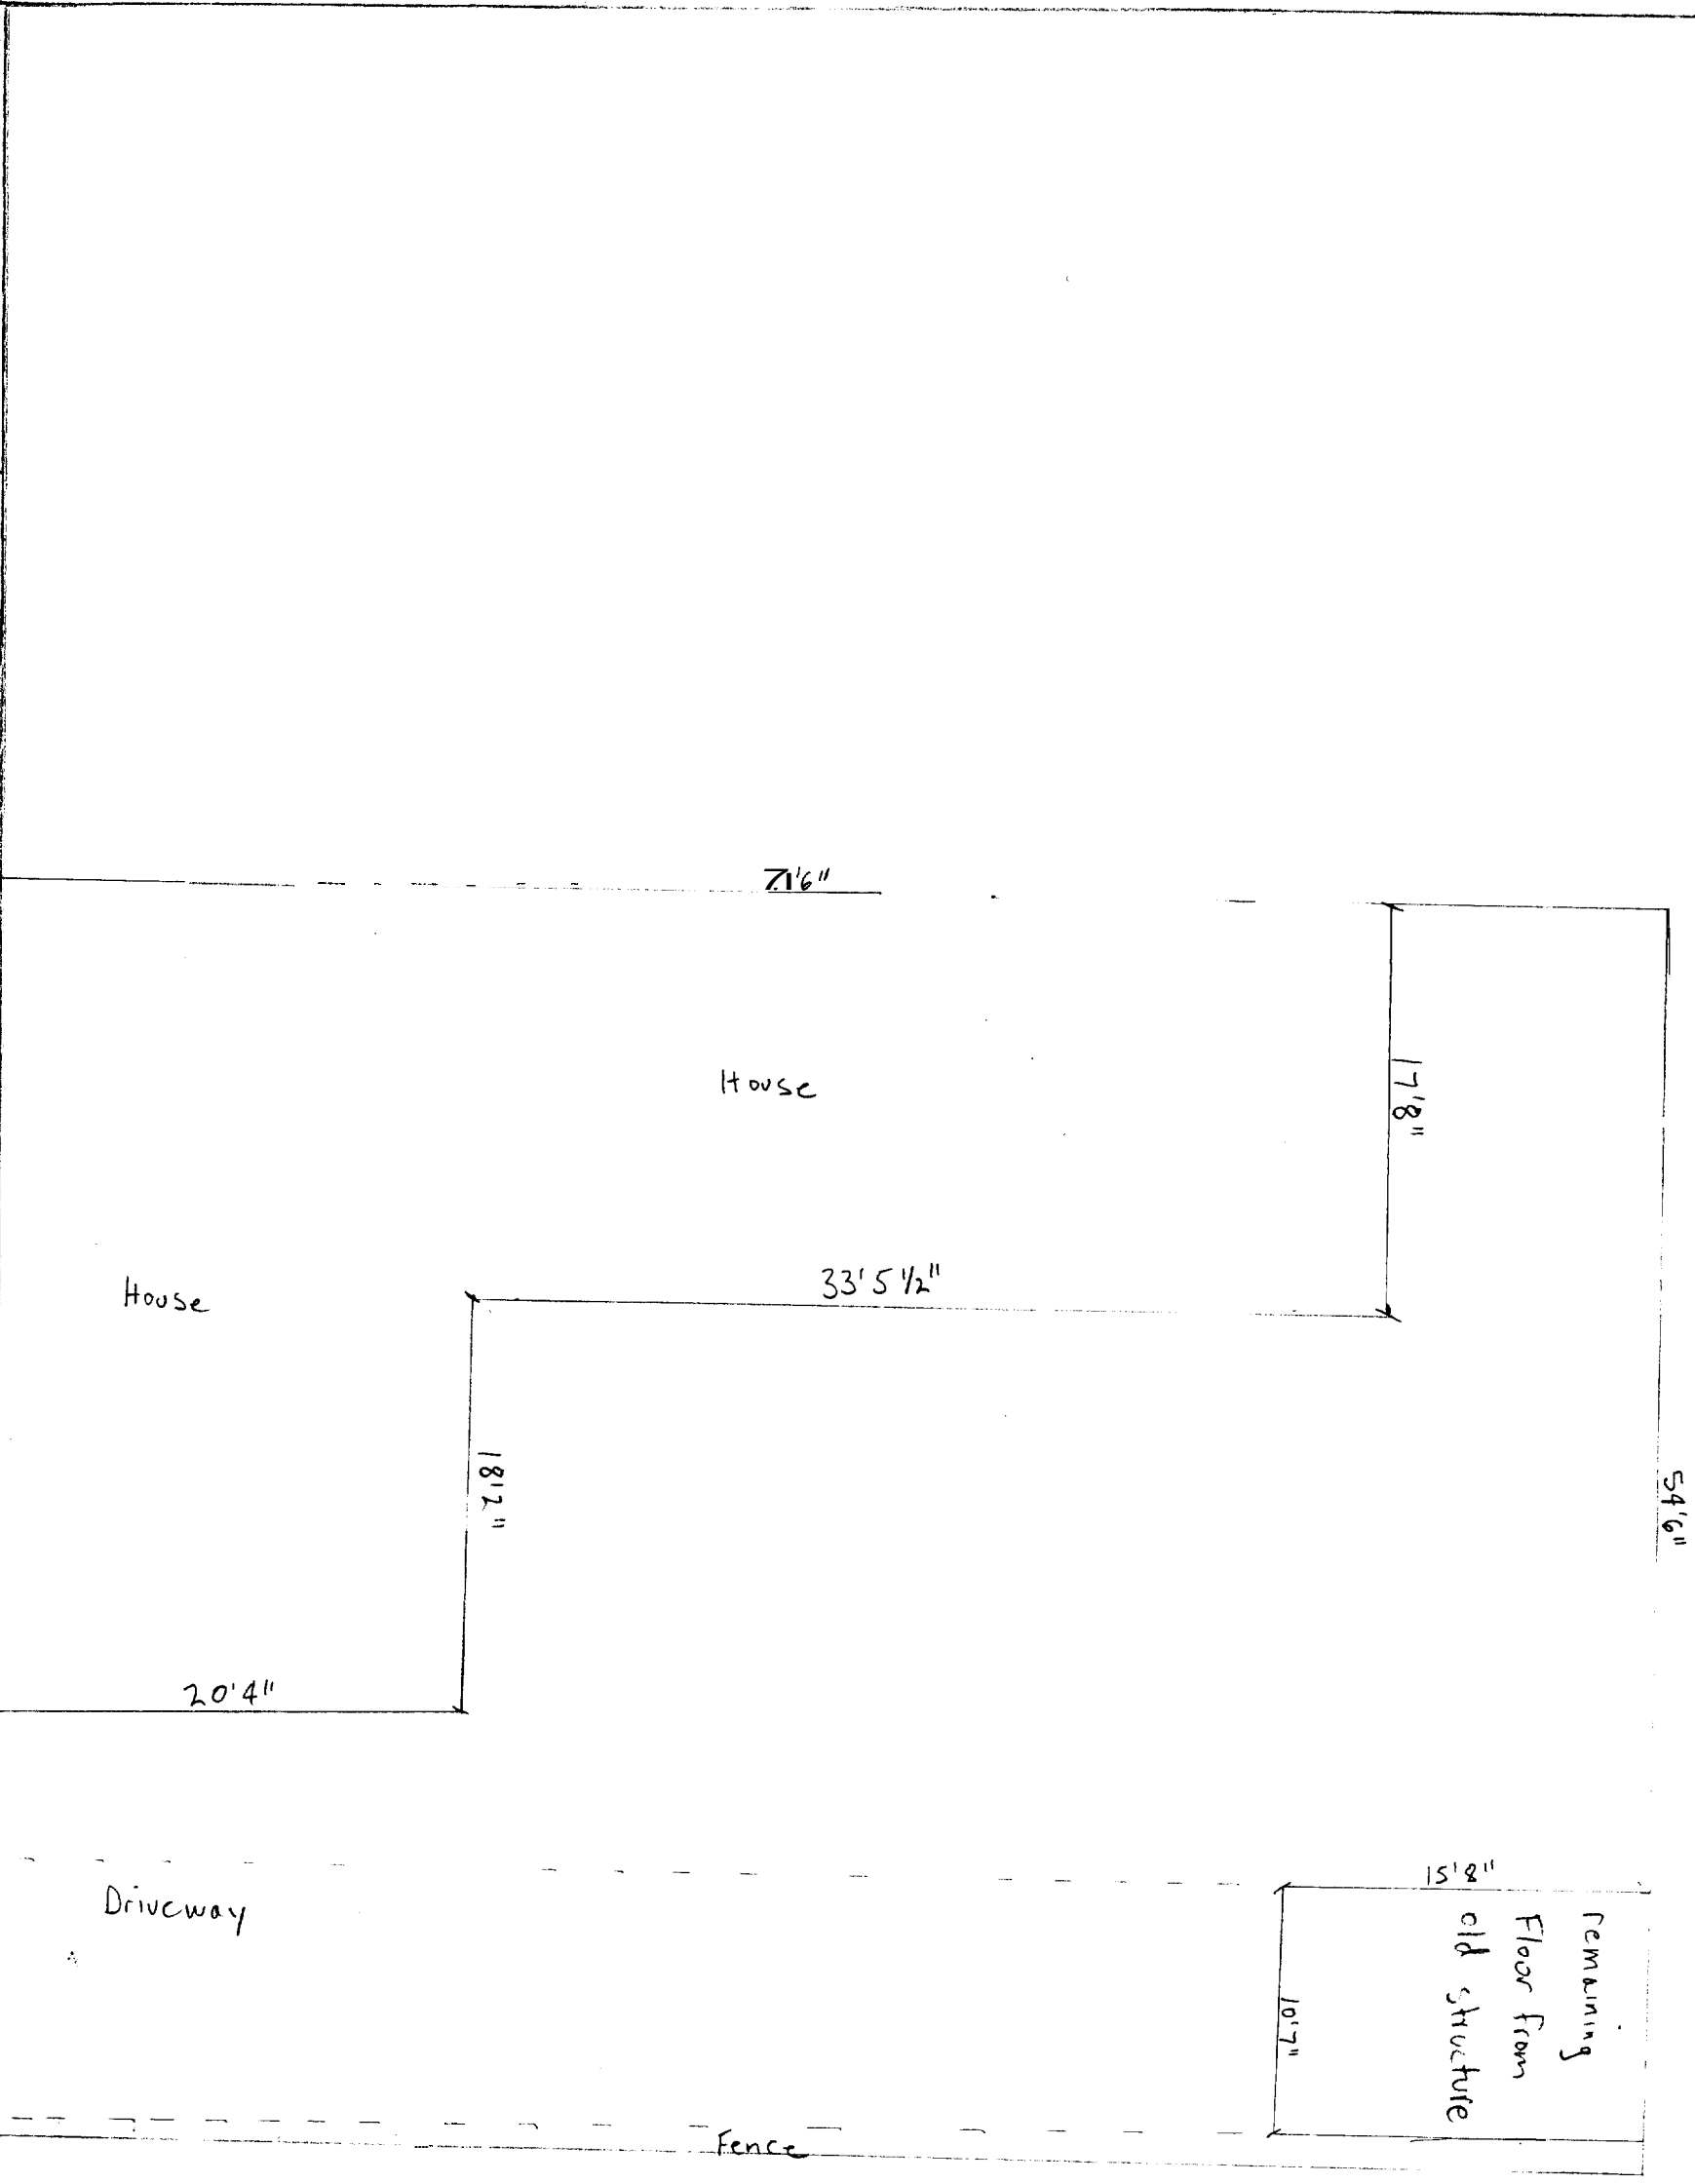


CLIENT NAME:	COMPANY NAME:	LOGO	PROJECT NAME	REVISION: 1	1/1	1/1
CHECKED BY:			DRAWING TITLE	2:	1/1	1/1
DRAWN BY:			FILE NAME	3:	1/1	1/1
				4:	1/1	1/1
						DRAWING OF

SLAB FIN

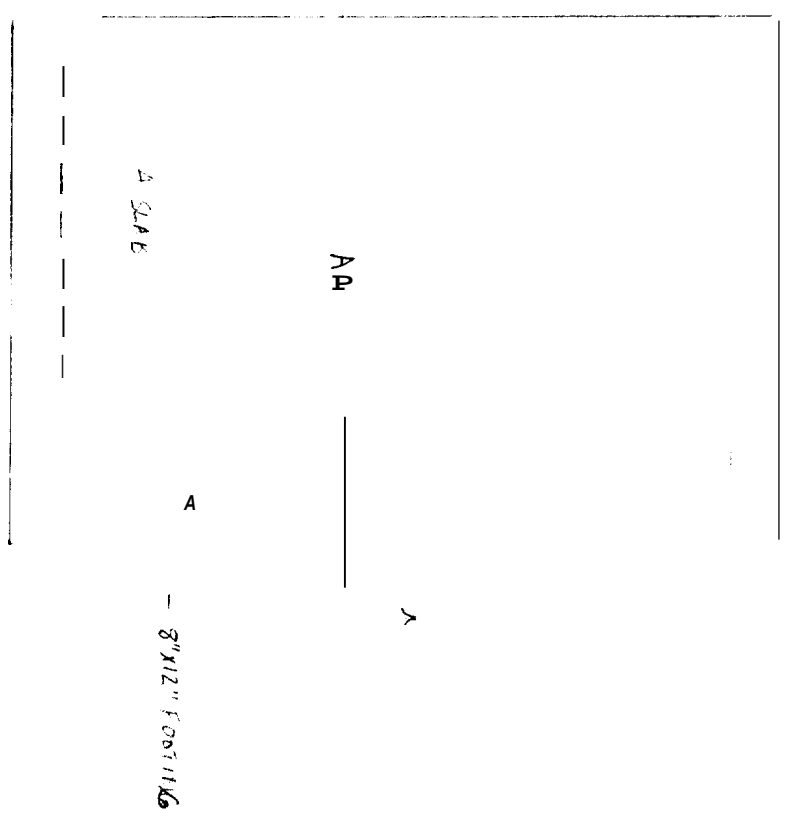

SLAB FIN

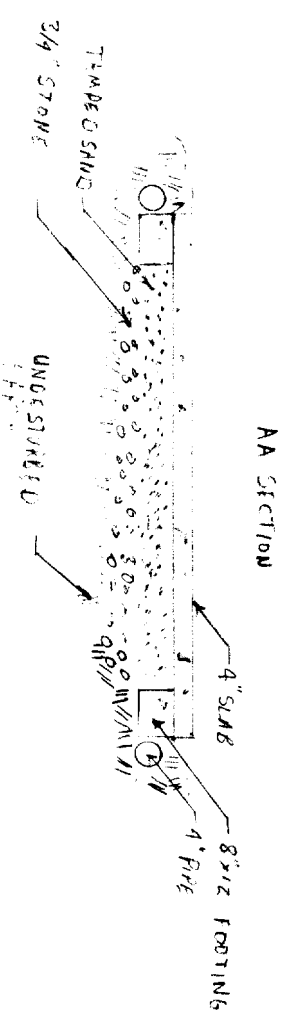

1/4" - 10"



110" x 160" SILL

16" O.C. 2x4 FRAMING

2x2x8 DOOR HEALER



DOOR HD. 2x6x8

TRIM 2x6 PINE

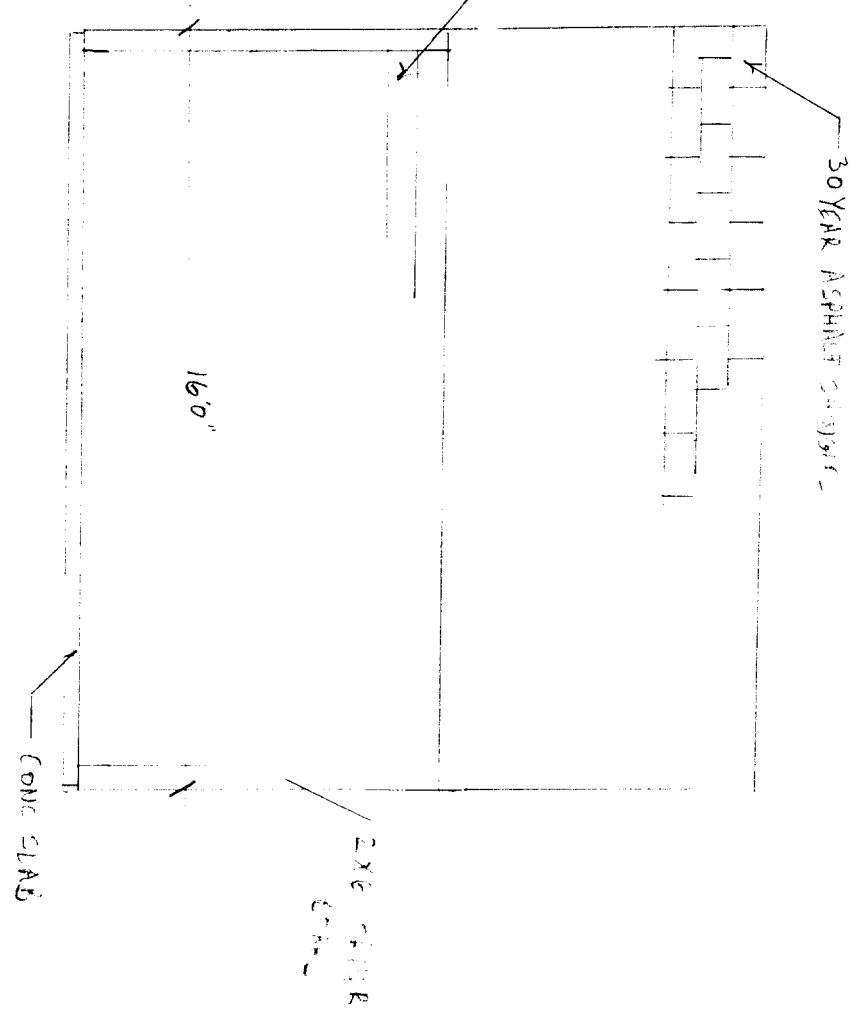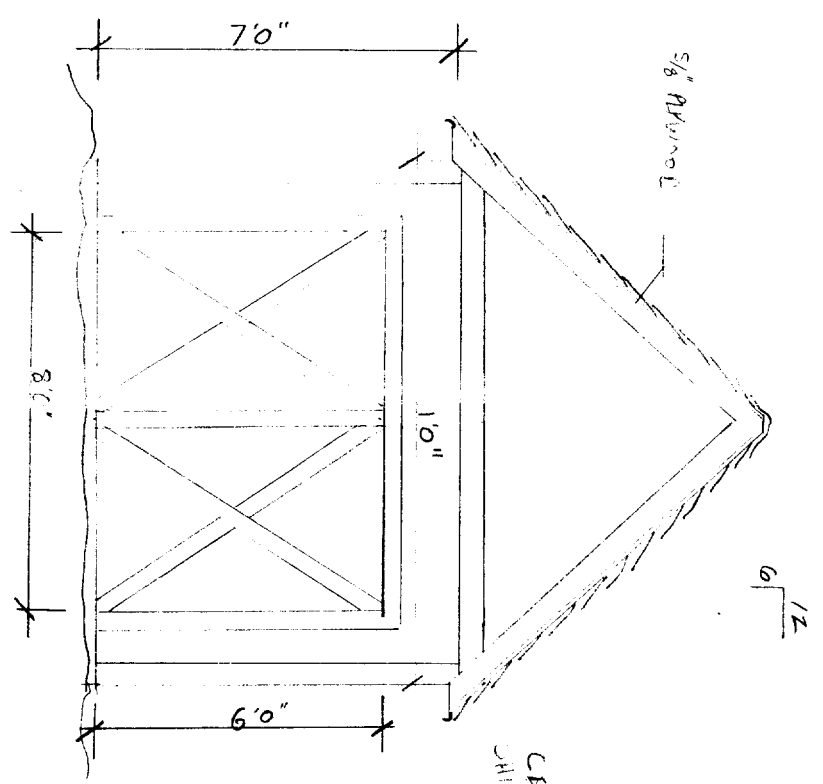

DEPT. OF BUILDING INSPECTION  
CITY OF PORTLAND, ME  
JUN 13 2005  
RECEIVED

Building Behind Property

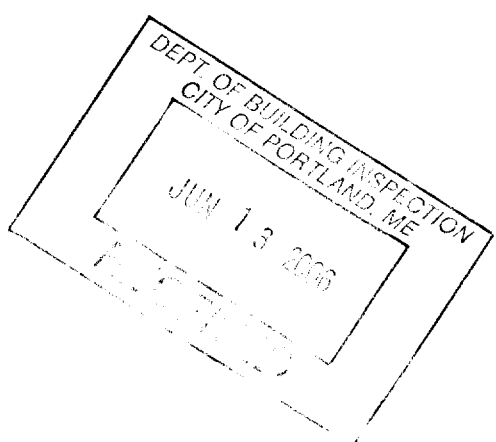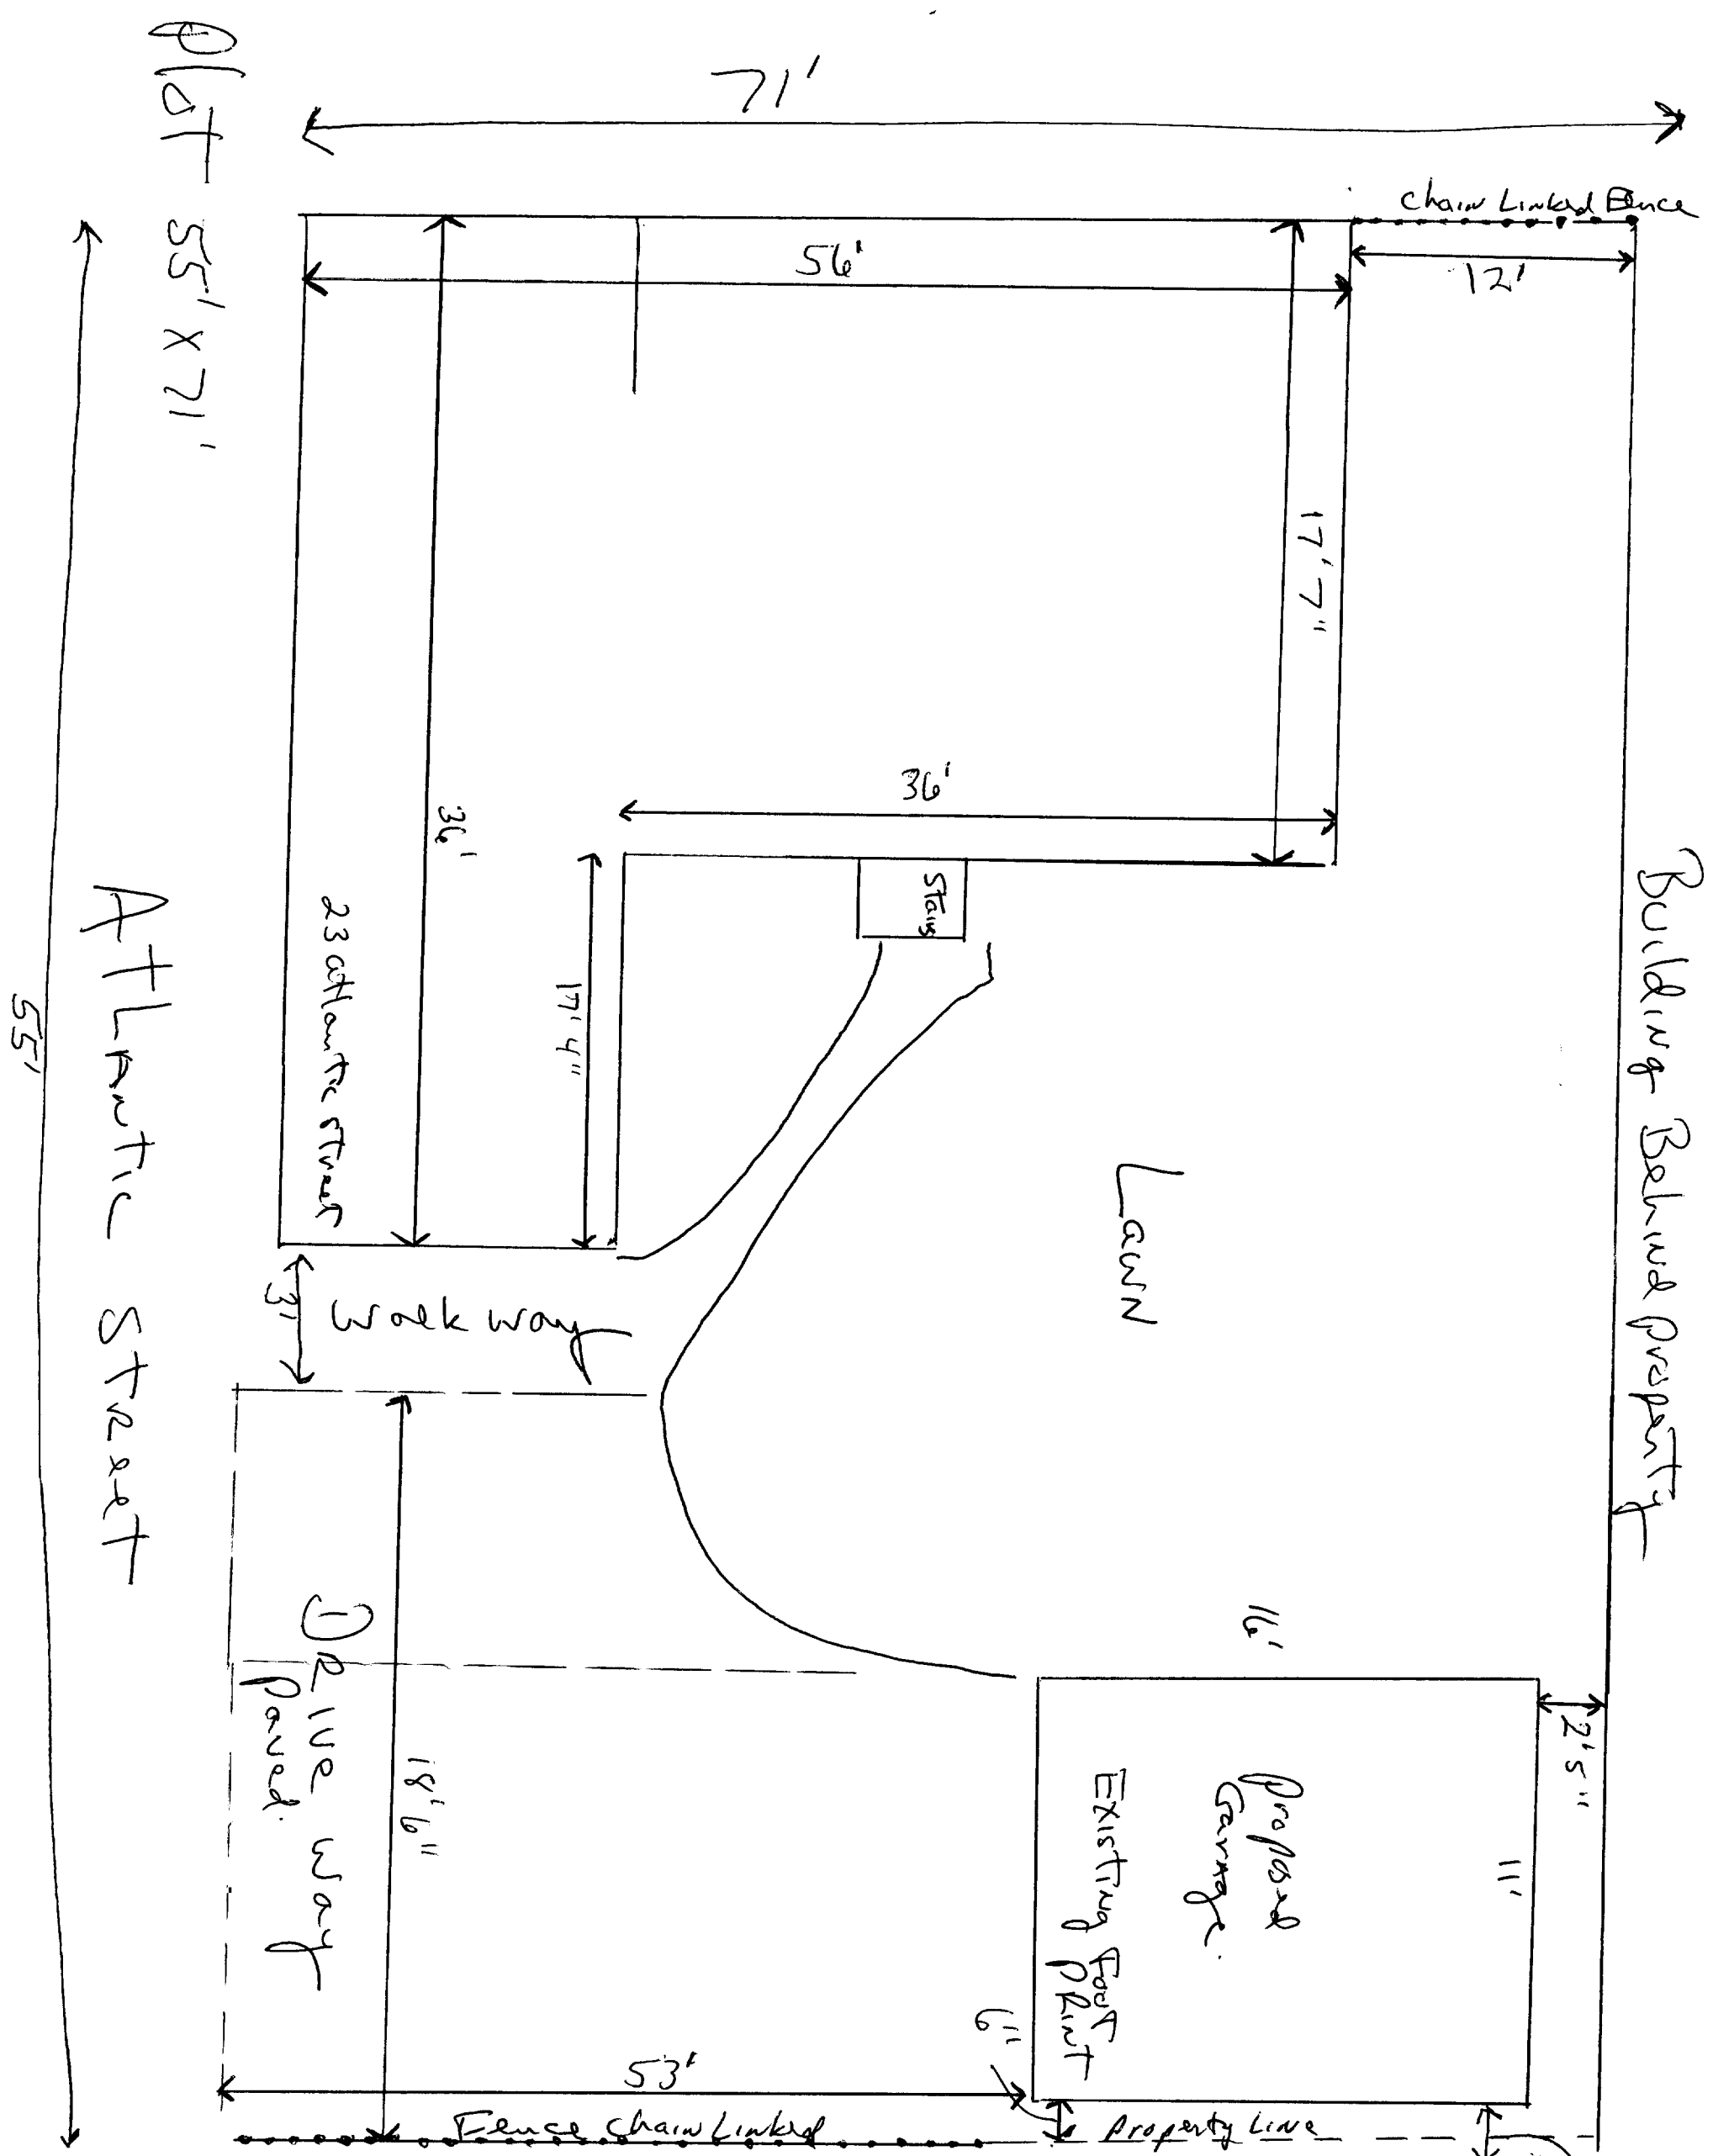

Di Pietro & Sons  
23 Atlantic St  
Portland