

Prepared For:  
**118 on Munjoy Hill, LLC**

Consultant:

**ARCHETYPE** architects  
48 Union Wharf Portland, Maine 04101  
(207) 772-6022 Fax (207) 772-4056

Architect:

**118 ON MUNJOY HILL**  
118 CONGRESS STREET  
PORTLAND, MAINE


Project:

Revisions:


Scale: As indicated

Date: May 12, 2015


**LS1.1**

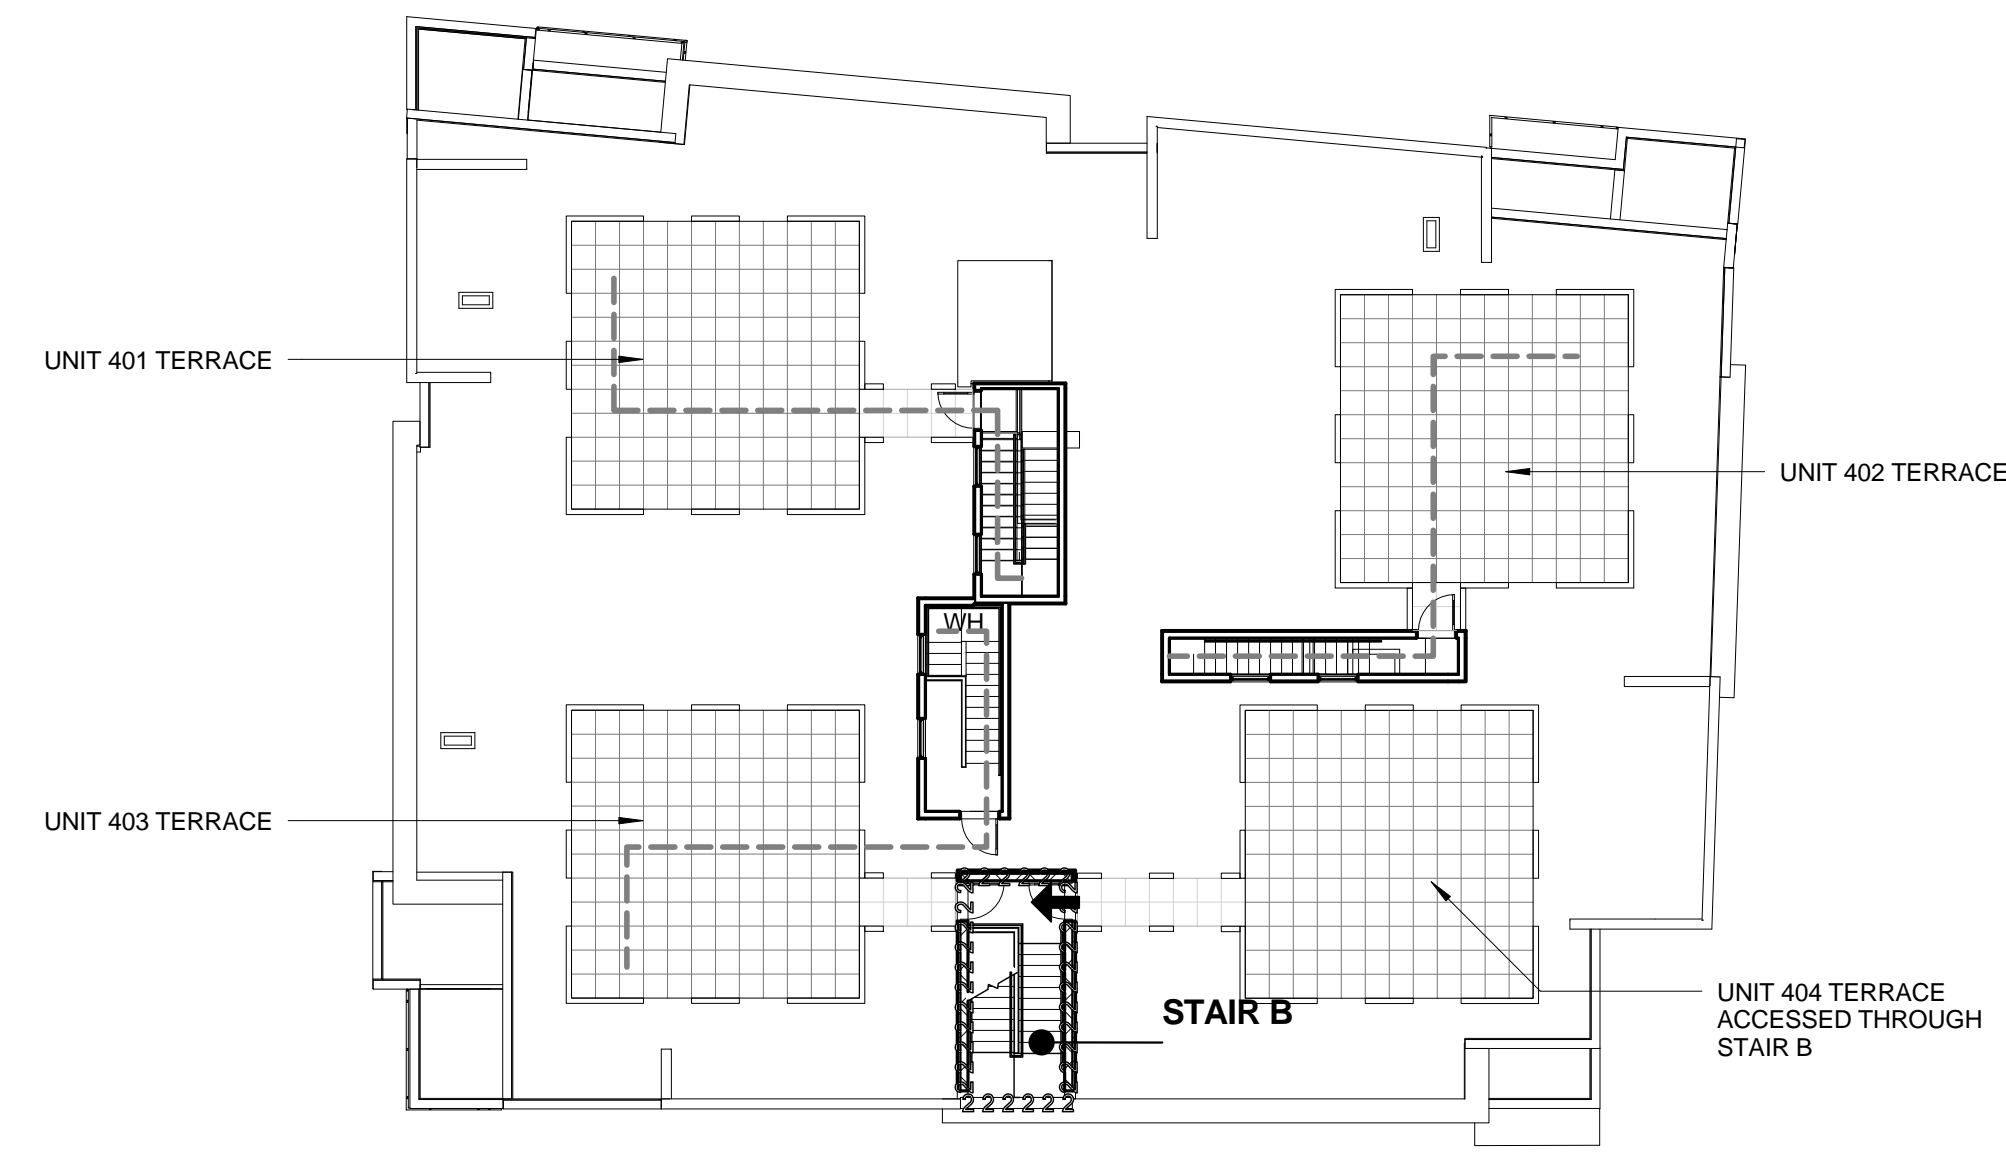

**5 ROOF PLAN**  
1/16" = 1'-0"

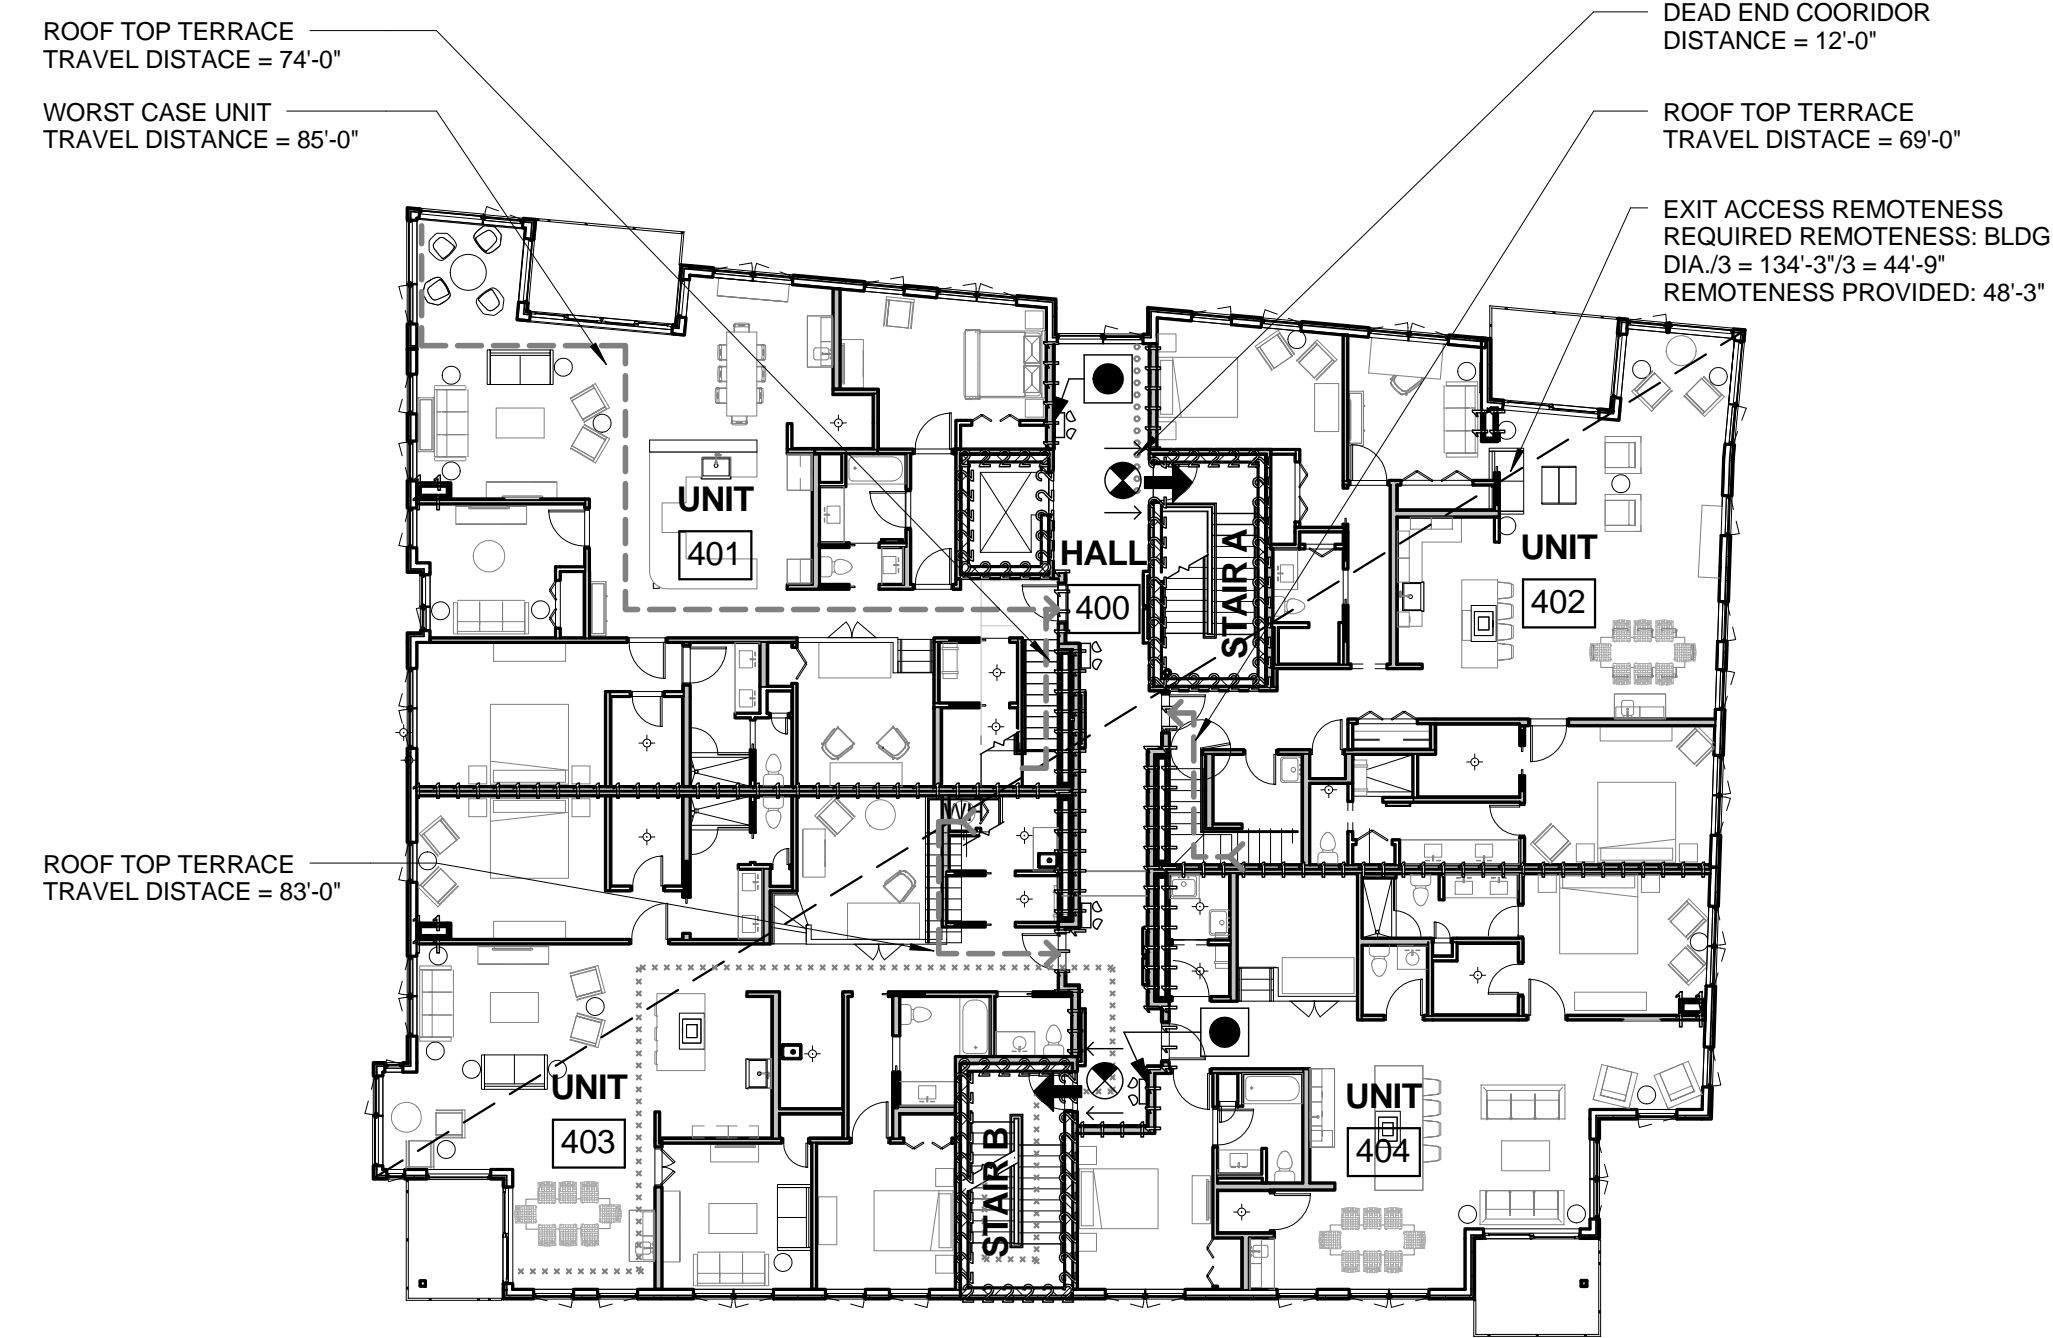

**4 4TH FLOOR PLAN - LIFE SAFETY**  
1/16" = 1'-0"

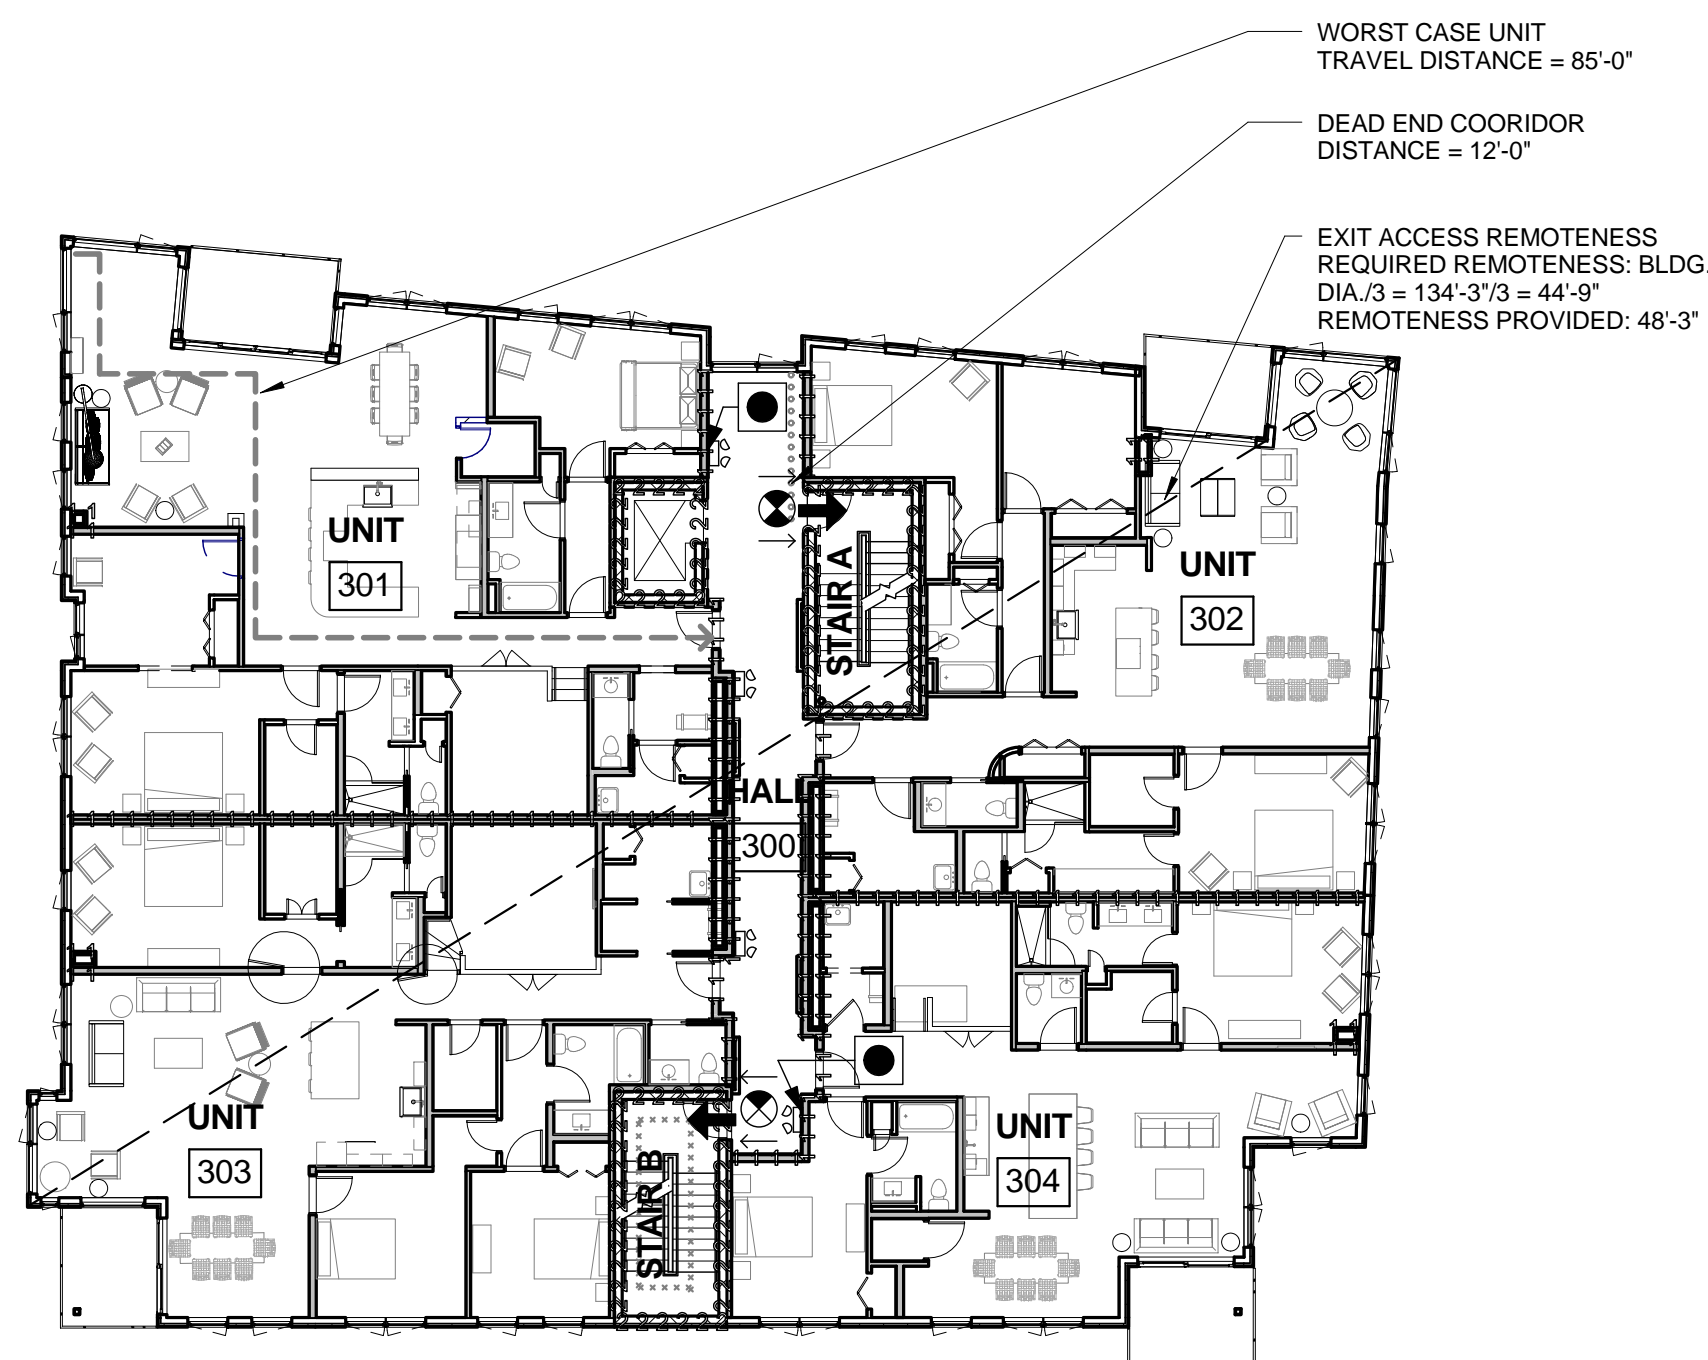


**3 3RD FLOOR PLAN - LIFE SAFETY**  
1/16" = 1'-0"


**LIFE SAFETY LEGEND**

- EXIT ACCESS REMOTENESS
  - 1-1-1-1 1 HR PARTITION
  - 2-2-2-2 2 HR PARTITION
  - ➔ EXIT ENTRANCE OR DISCHARGE
  - DISTANCE TO COMMON PATH OF TRAVEL
  - ➔ UNIT TRAVEL DISTANCE
  - ○ ○ ○ ○ ○ DEAD END CORRIDOR DISTANCE
  - × × × × × × TRAVEL DISTANCE FROM MOST REMOTE POINT TO EXIT DISCHARGE = 234'-6"
  - ⊕ EXIT LIGHT, SEE ELEC
  - ⊕ EXIT LIGHT DISPLAY SURFACE
  - ➔ EXIT LIGHT INDICATOR DIRECTION
  - ⊕ EMERGENCY LIGHTING, SEE ELEC
  - FIRE EXTINGUISHER CABINET
- SEE ELECTRICAL DRAWINGS FOR FIRE ALARM & SMOKE DETECTOR LOCATIONS

**6 LIFE SAFETY LEGEND**  
1/8" = 1'-0"

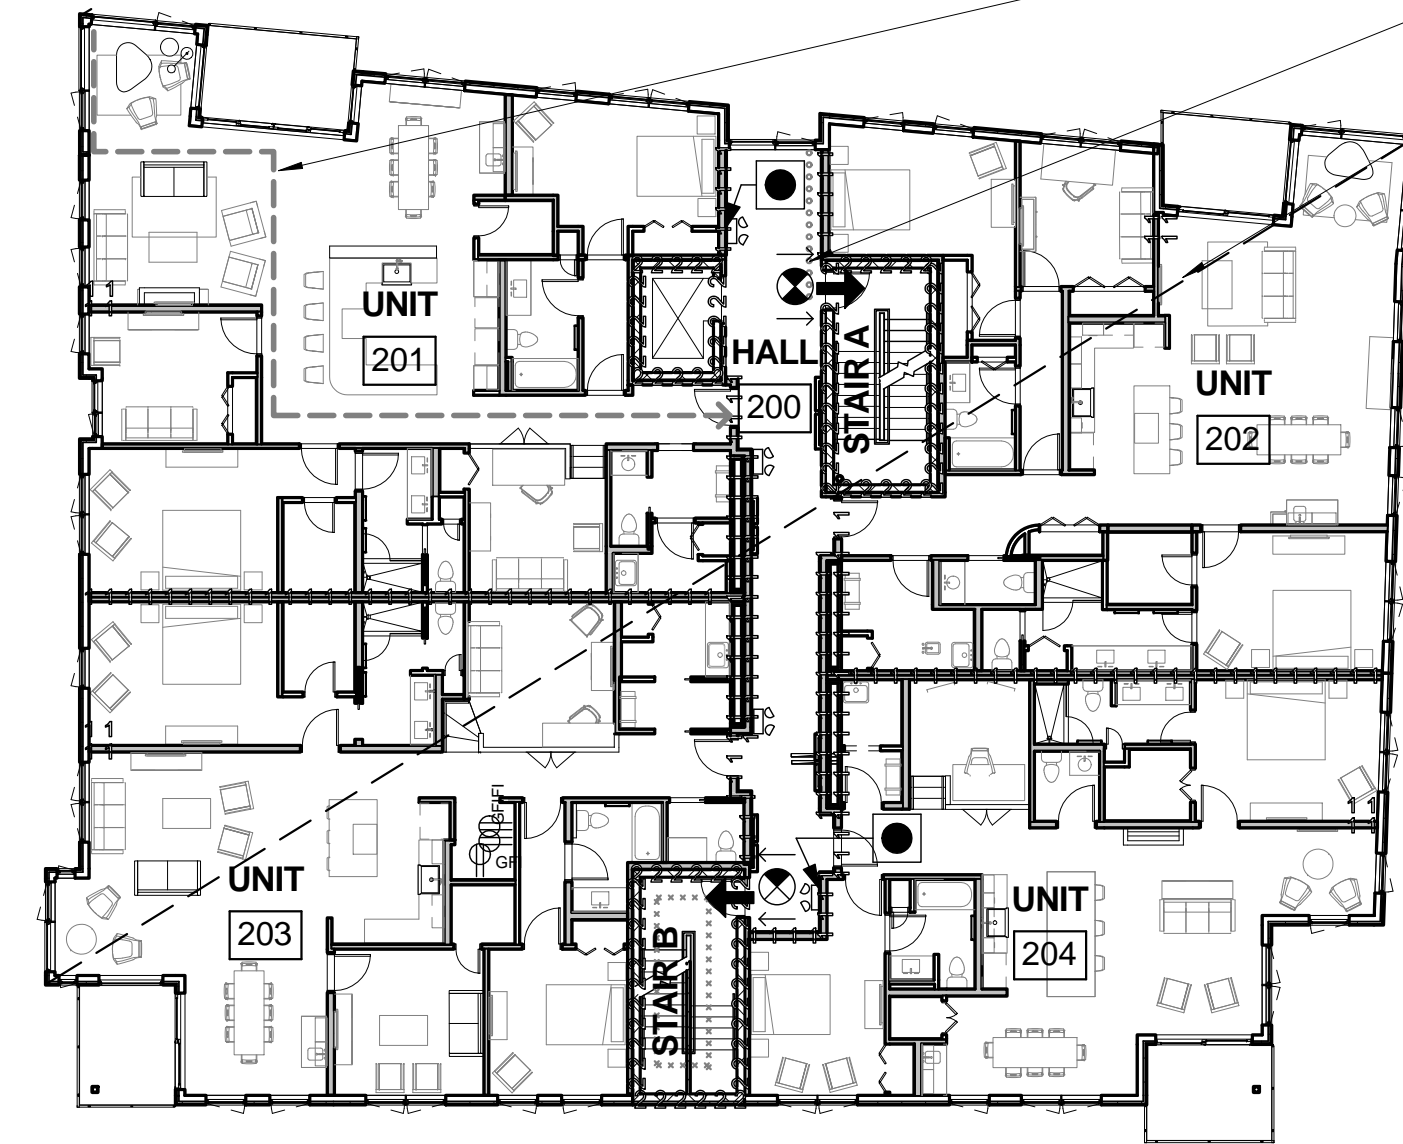

**2 SECOND FLOOR PLAN**  
1/16" = 1'-0"

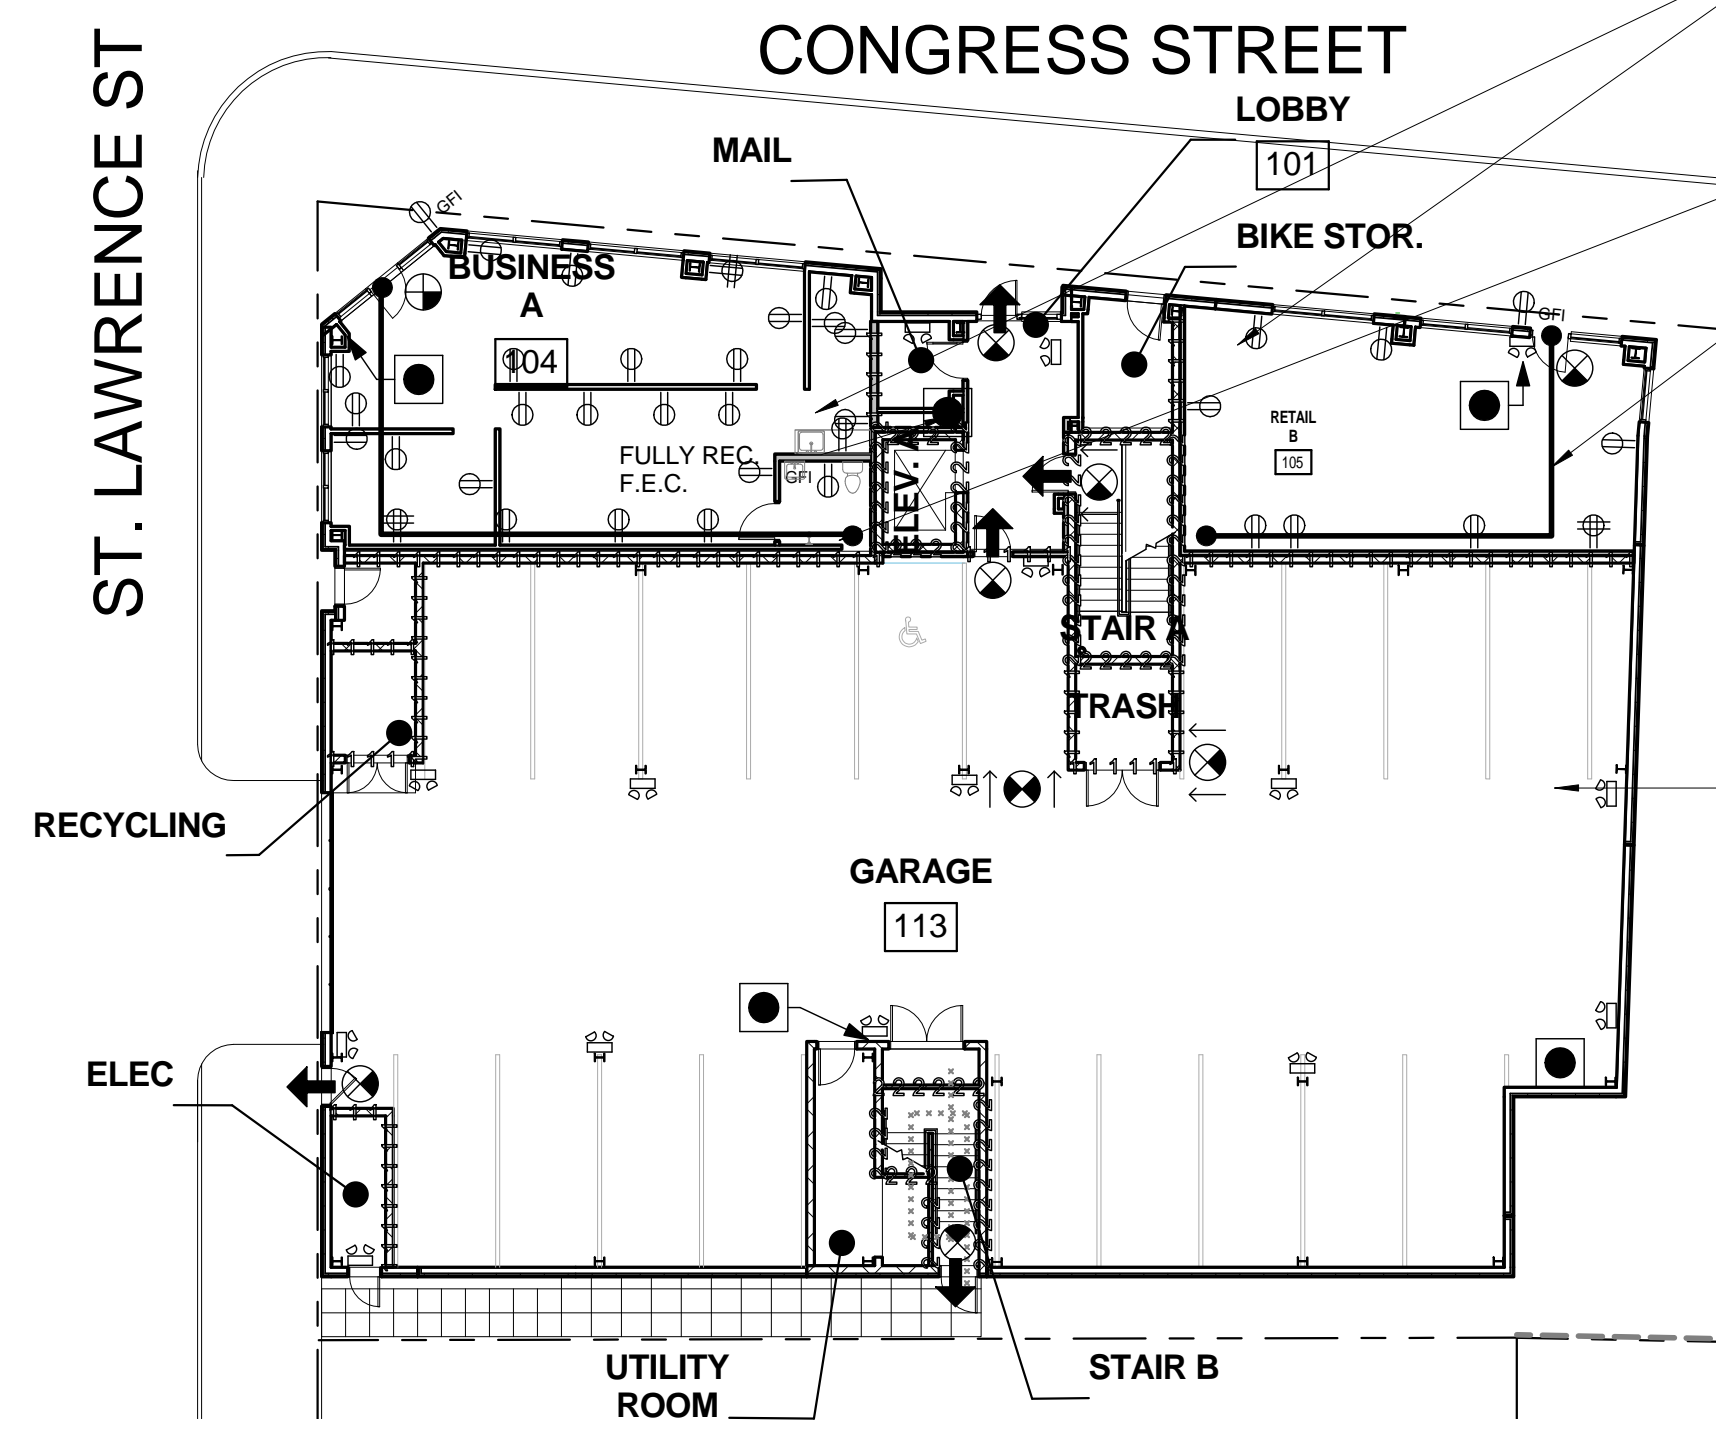

**1 PARKING LEVEL**  
1/16" = 1'-0"

WORST CASE UNIT TRAVEL DISTANCE = 85'-0"  
DEAD END CORRIDOR DISTANCE = 12'-0"  
EXIT ACCESS REMOTENESS REQUIRED REMOTENESS: BLDG. DIA./3 = 134'-3"/3 = 44'-9" REMOTENESS PROVIDED: 48'-3"

BUSINESS OCCUPANCY IS LESS THAN 50 PEOPLE: 1 EXIT IS REQUIRED, EXIT SEPARATION NOT REQUIRED

COMMON PATH OF TRAVEL DISTANCE - 59'-10"

COMMON PATH OF TRAVEL DISTANCE - 45'-6"

STORAGE OCCUPANCY IS LESS THAN 50 PEOPLE: 1 EXIT IS REQUIRED, EXIT SEPARATION NOT REQUIRED

TRAVEL DISTANCE FROM MOST REMOTE POINT TO EXIT DISCHARGE = 224'-0"