



1 SECOND FLOOR PLAN
SCALE: 1/4" = 1'-0"

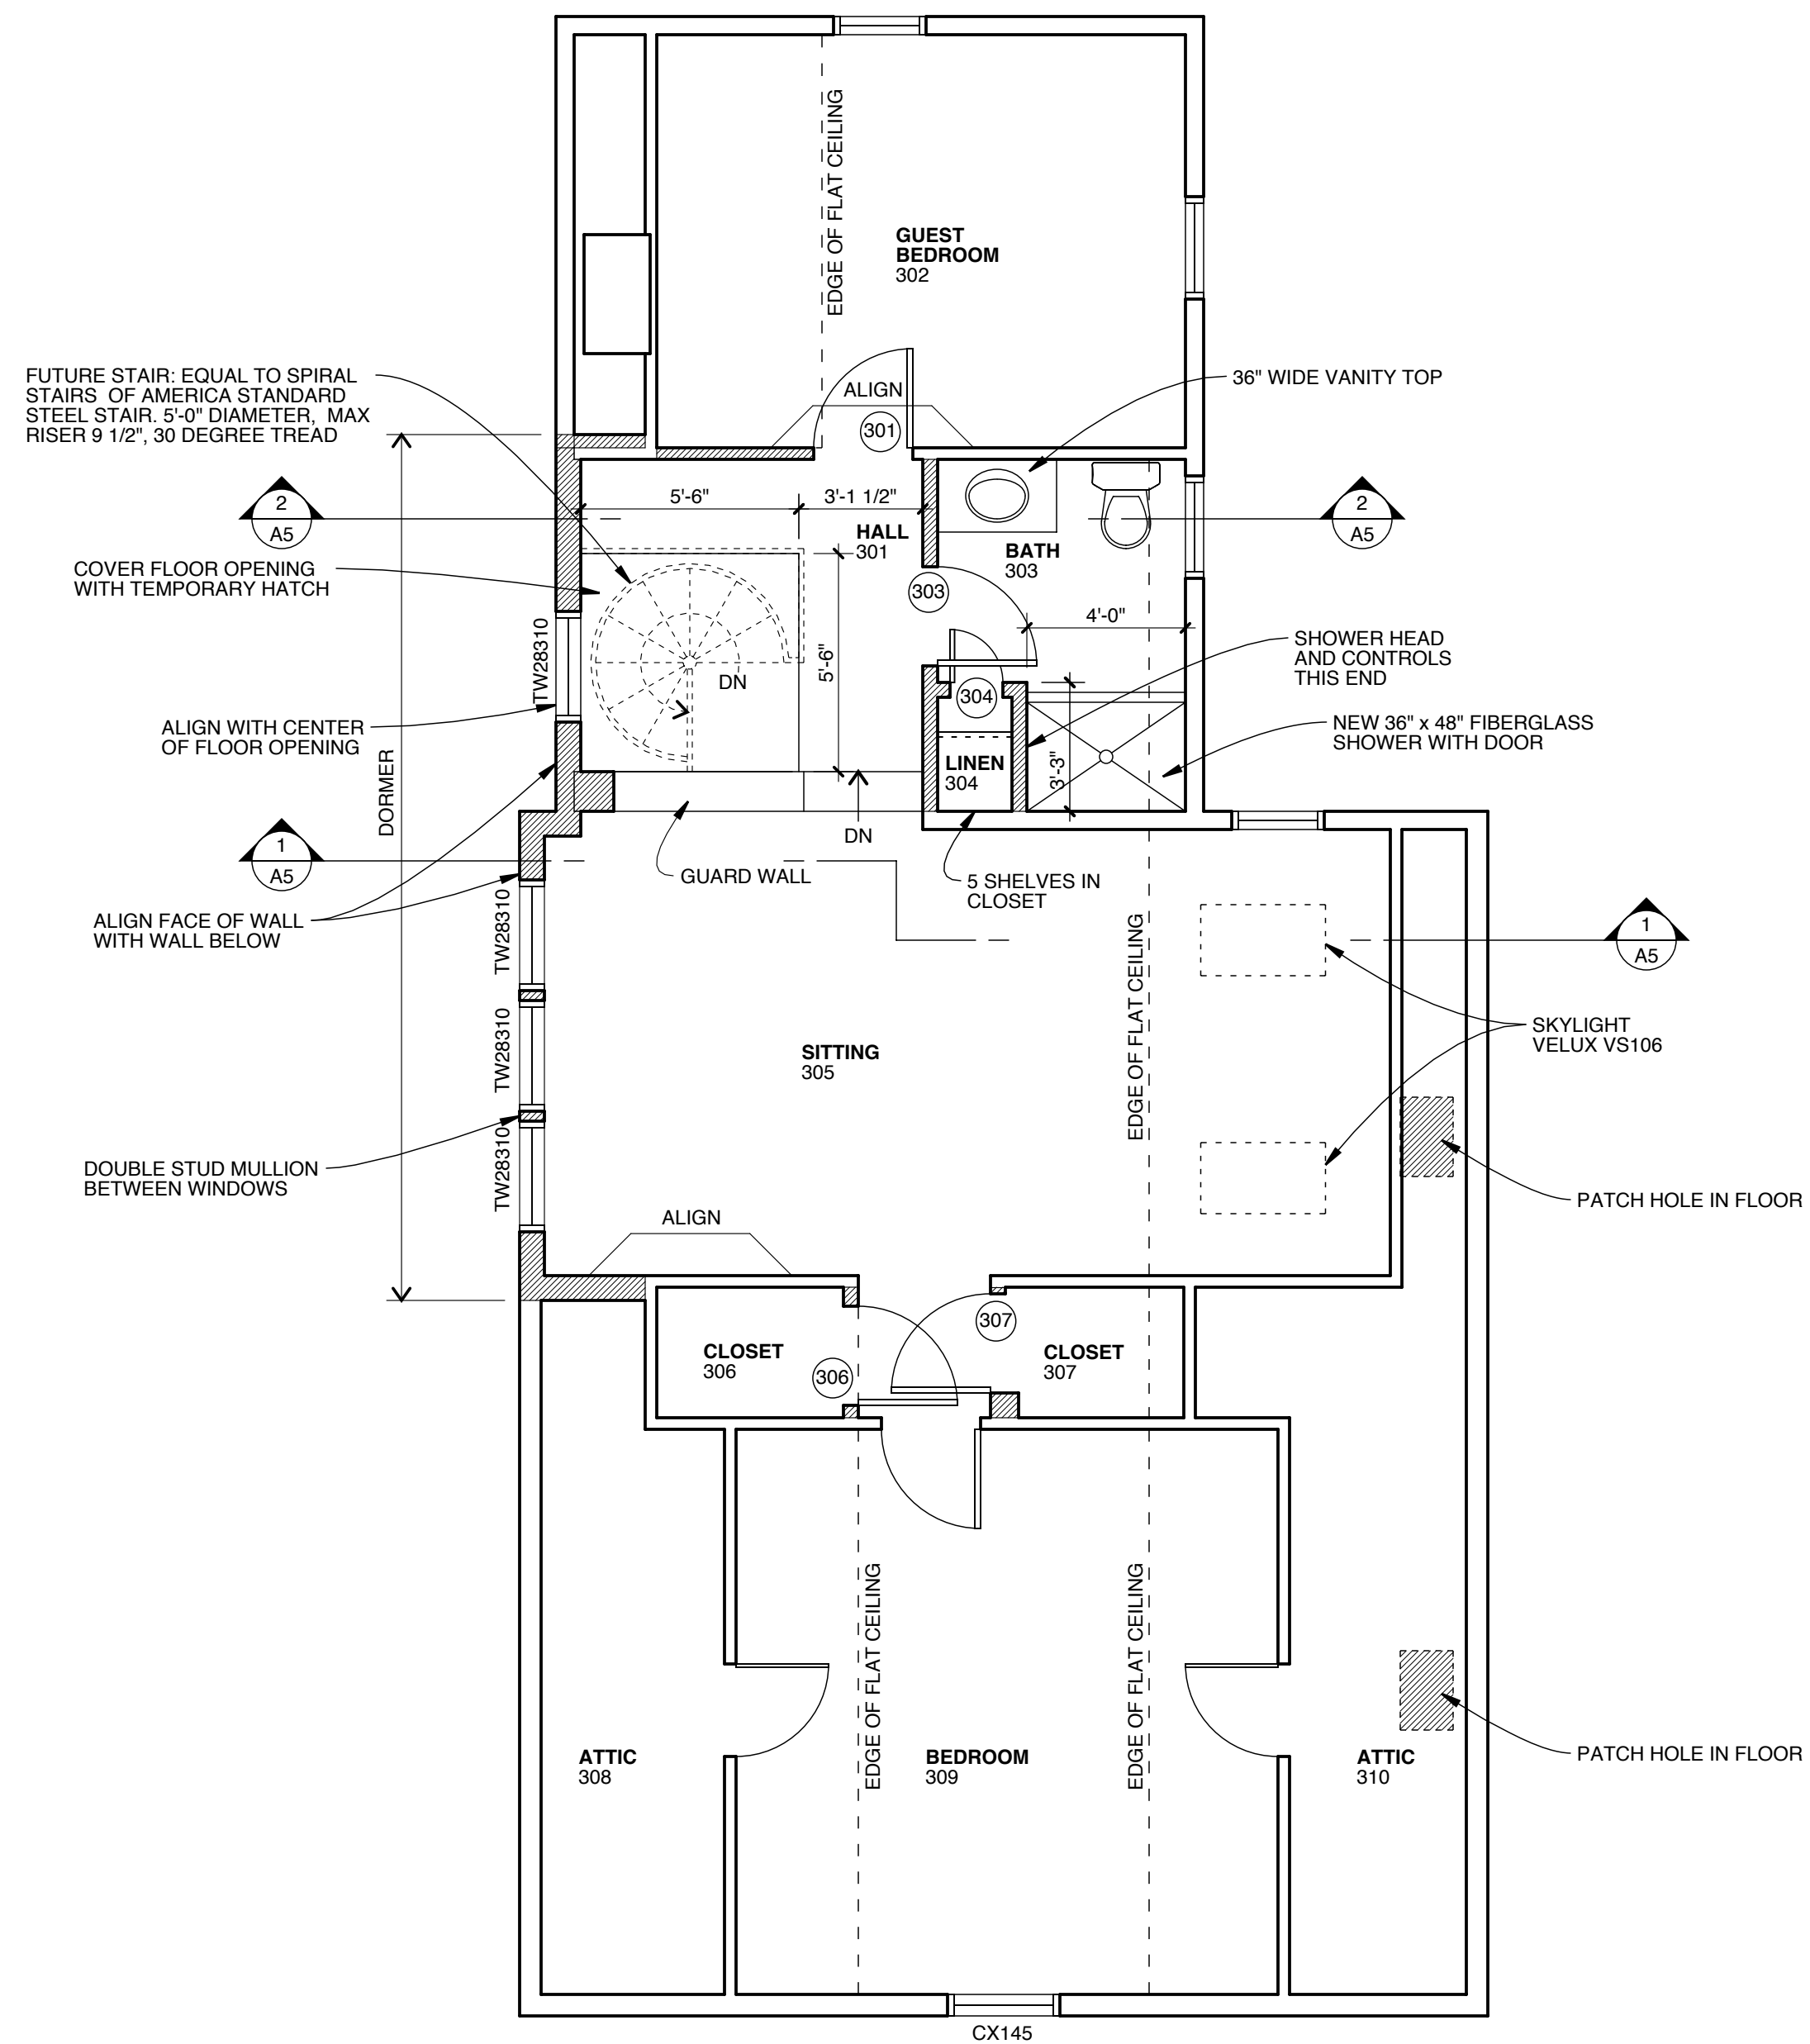

2 THIRD FLOOR PLAN
SCALE: 1/4" = 1'-0"

PARTITIONS/WALLS KEY
 ——— EXISTING TO REMAIN
 = = = NEW PARTITION/WALL

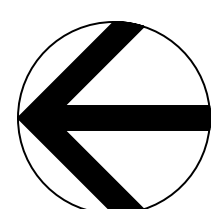

Michael R. Charek
Architect

25 Hartley Street
Portland, Maine 04103
(207) 761-0556

Akerlind Residence
Renovations

44 Monument Street
Portland, ME 04101

Title
SECOND & THIRD FLOOR PLANS

Scale: 1/4" = 1'-0"

Date: 3/24/06

Revisions
ISSUED FOR PERMIT

Sheet

A2