

**SECOND AND THIRD FLOOR DEMOLITION NOTES**

1. PRIMARY WORK OF THIS PROJECT IS NEW DORMER AND RENOVATIONS ON THIRD FLOOR AND RENOVATIONS TO THE SECOND FLOOR
2. ON SECOND AND THIRD FLOORS, DEMOLISH AND REMOVE THE FOLLOWING ITEMS AS LISTED BELOW AND AS NOTED:
  - A. PARTITIONS AS SHOWN
  - B. PLUMBING FIXTURES AND PIPING
  - C. FINISH FLOORING THROUGHOUT
  - D. ALL WALL AND CEILING PLASTER AND LATH EXCEPT FOR NORTH WALL OF STAIR ON SECOND FLOOR
  - E. EXISTING DOORS AND FRAMES AS NOTED
  - F. ALL EXISTING DOOR AND WINDOW CASINGS AND BASEBOARDS EXCEPT FOR NORTH WALL OF STAIR ON SECOND FLOOR
  - G. ALL WALL AND CEILING INSULATION
  - H. PORTION OF ROOF AND CEILING INCLUDING FRAMING TO MAKE OPENING FOR NEW DORMER
  - I. CUT OUT PORTION OF FLOOR FOR FUTURE SPIRAL STAIR
  - J. EXISTING HEATING SYSTEM INCLUDING ALL RADIATORS AND PIPING
  - K. EXISTING ELECTRICAL WIRING AND DEVICES

**Michael R. Charek  
Architect**  
25 Hartley Street  
Portland, Maine 04103  
(207) 761-0556

**Akerlind Residence  
Renovations**  
44 Monument Street  
Portland, ME 04101


**Title**  
SECOND &  
THIRD FLOOR  
DEMO PLANS

**Scale:** 1/4" = 1'-0"


**Date:** 3/24/06

**Revisions**  
**ISSUED FOR  
PERMIT**

**Sheet**  
**D2**

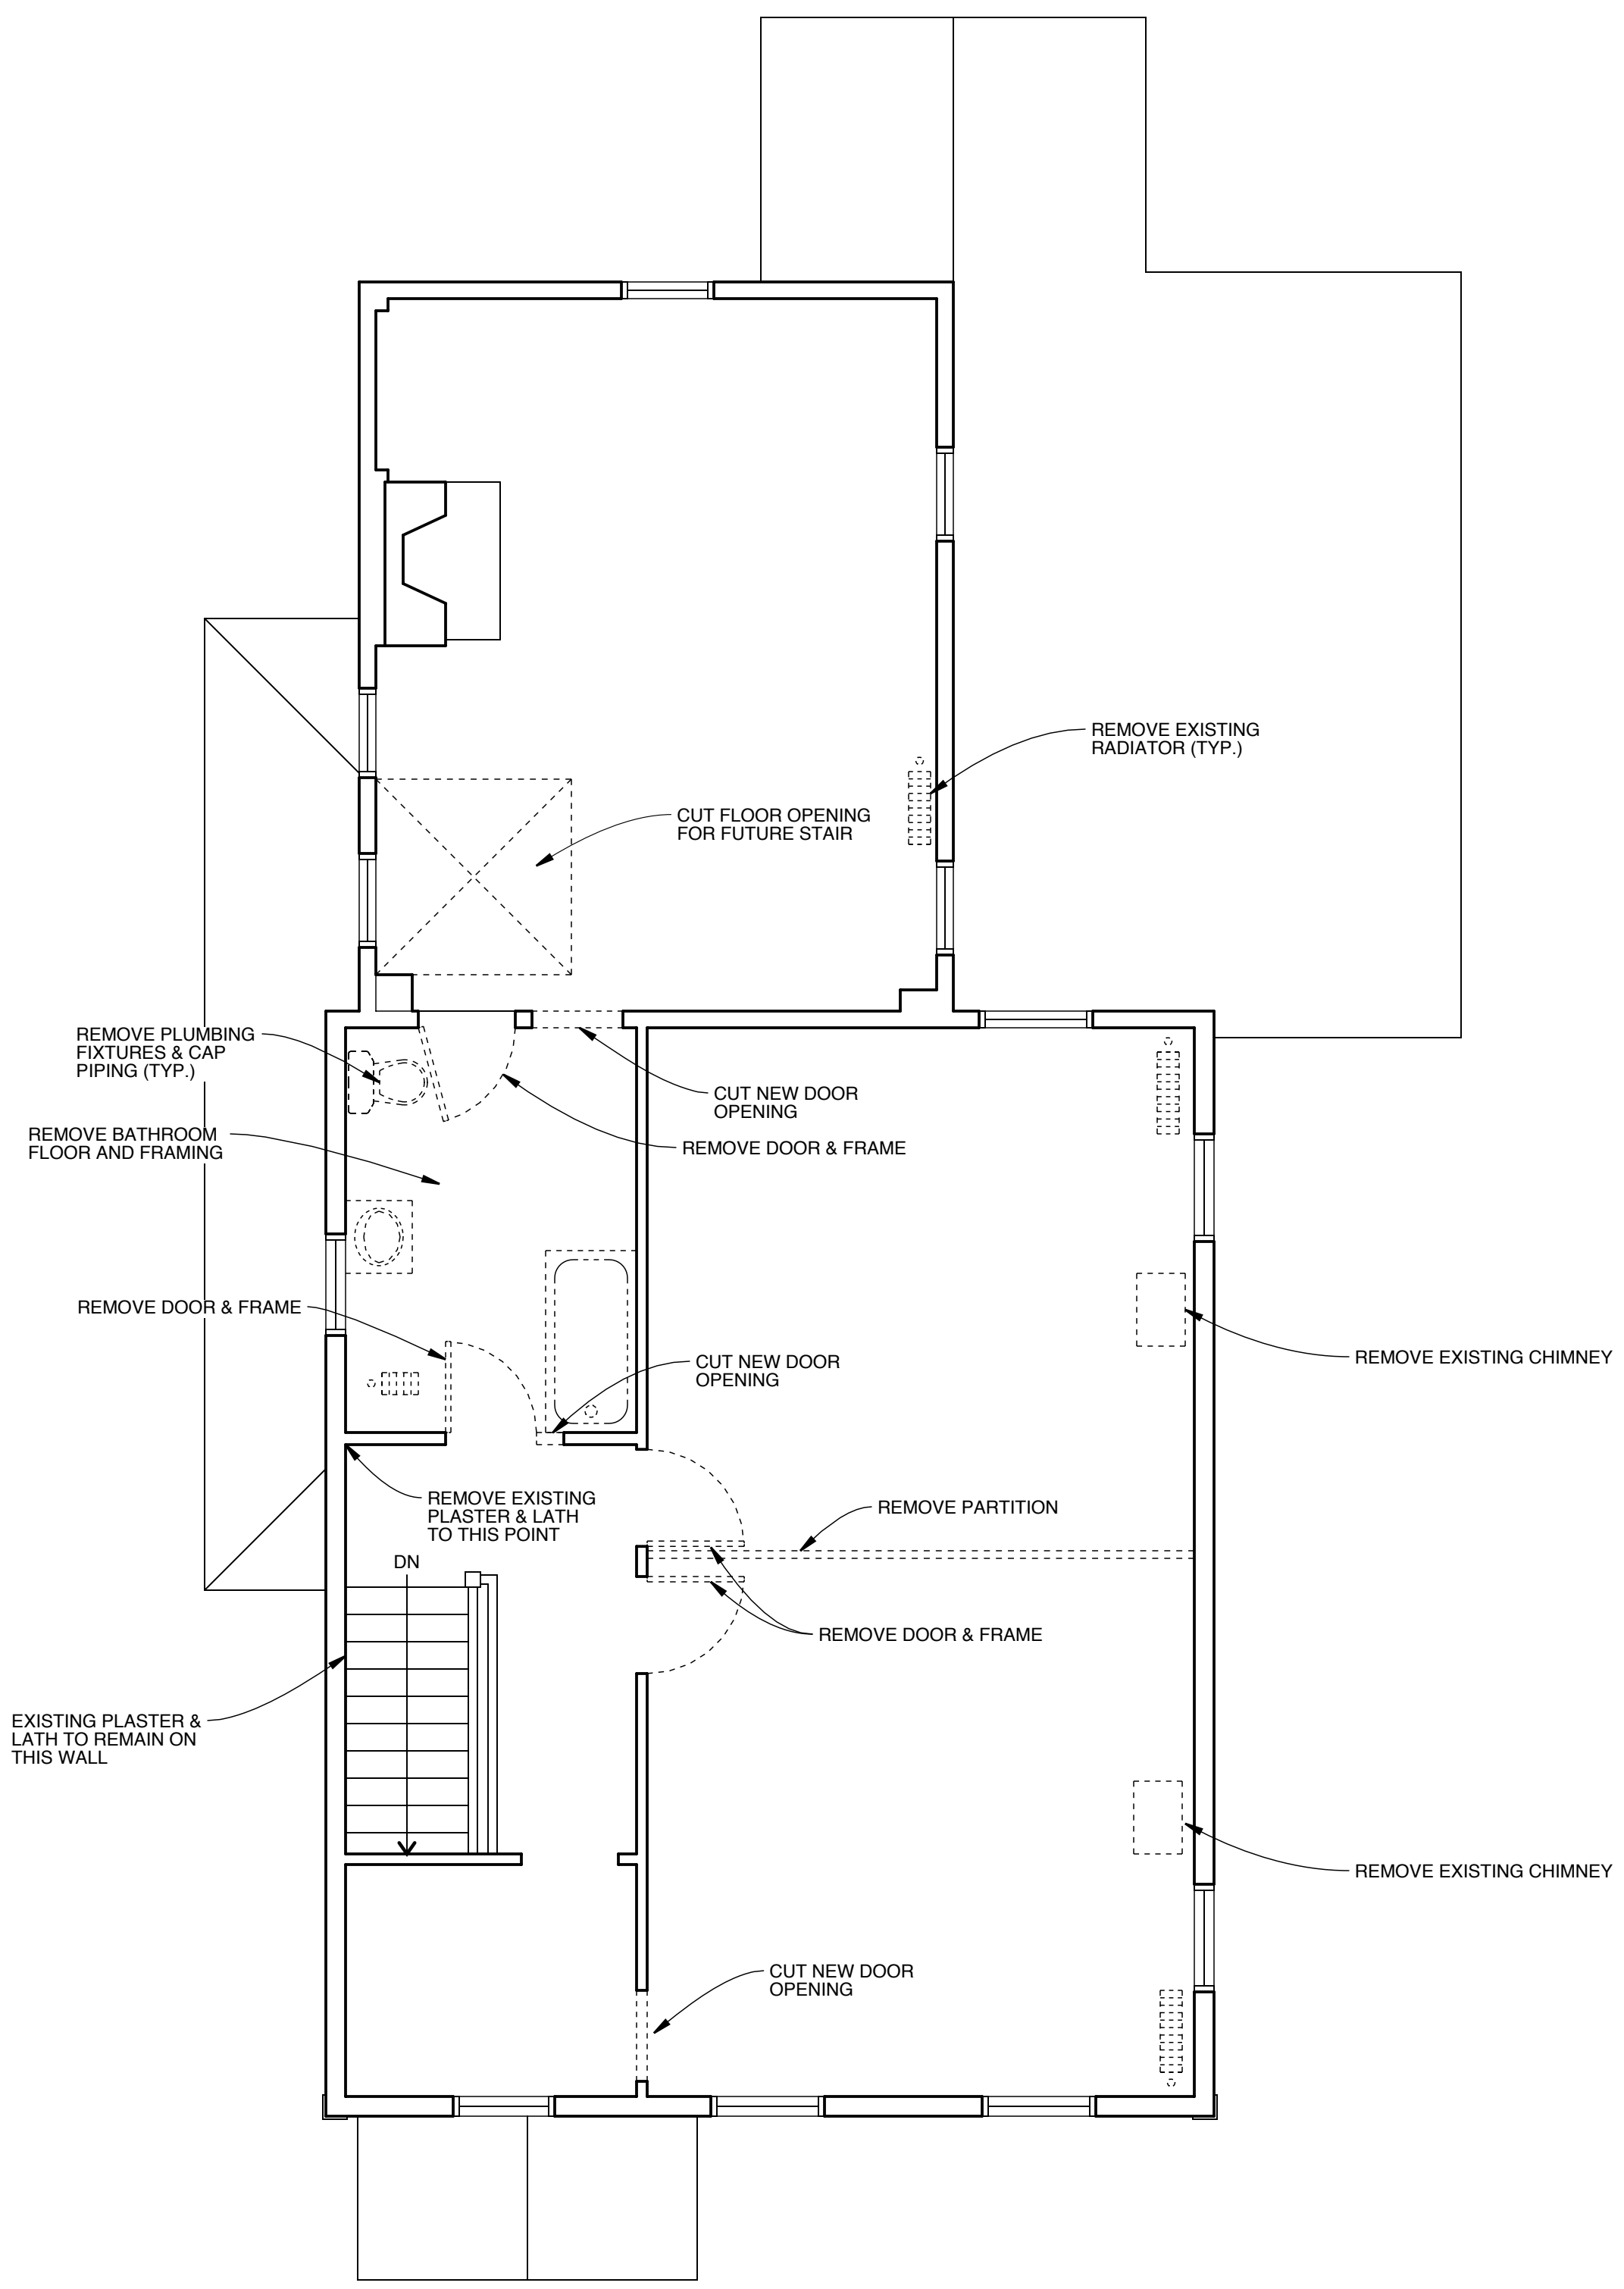

**1 SECOND FLOOR DEMOLITION PLAN**  
SCALE: 1/4" = 1'-0"

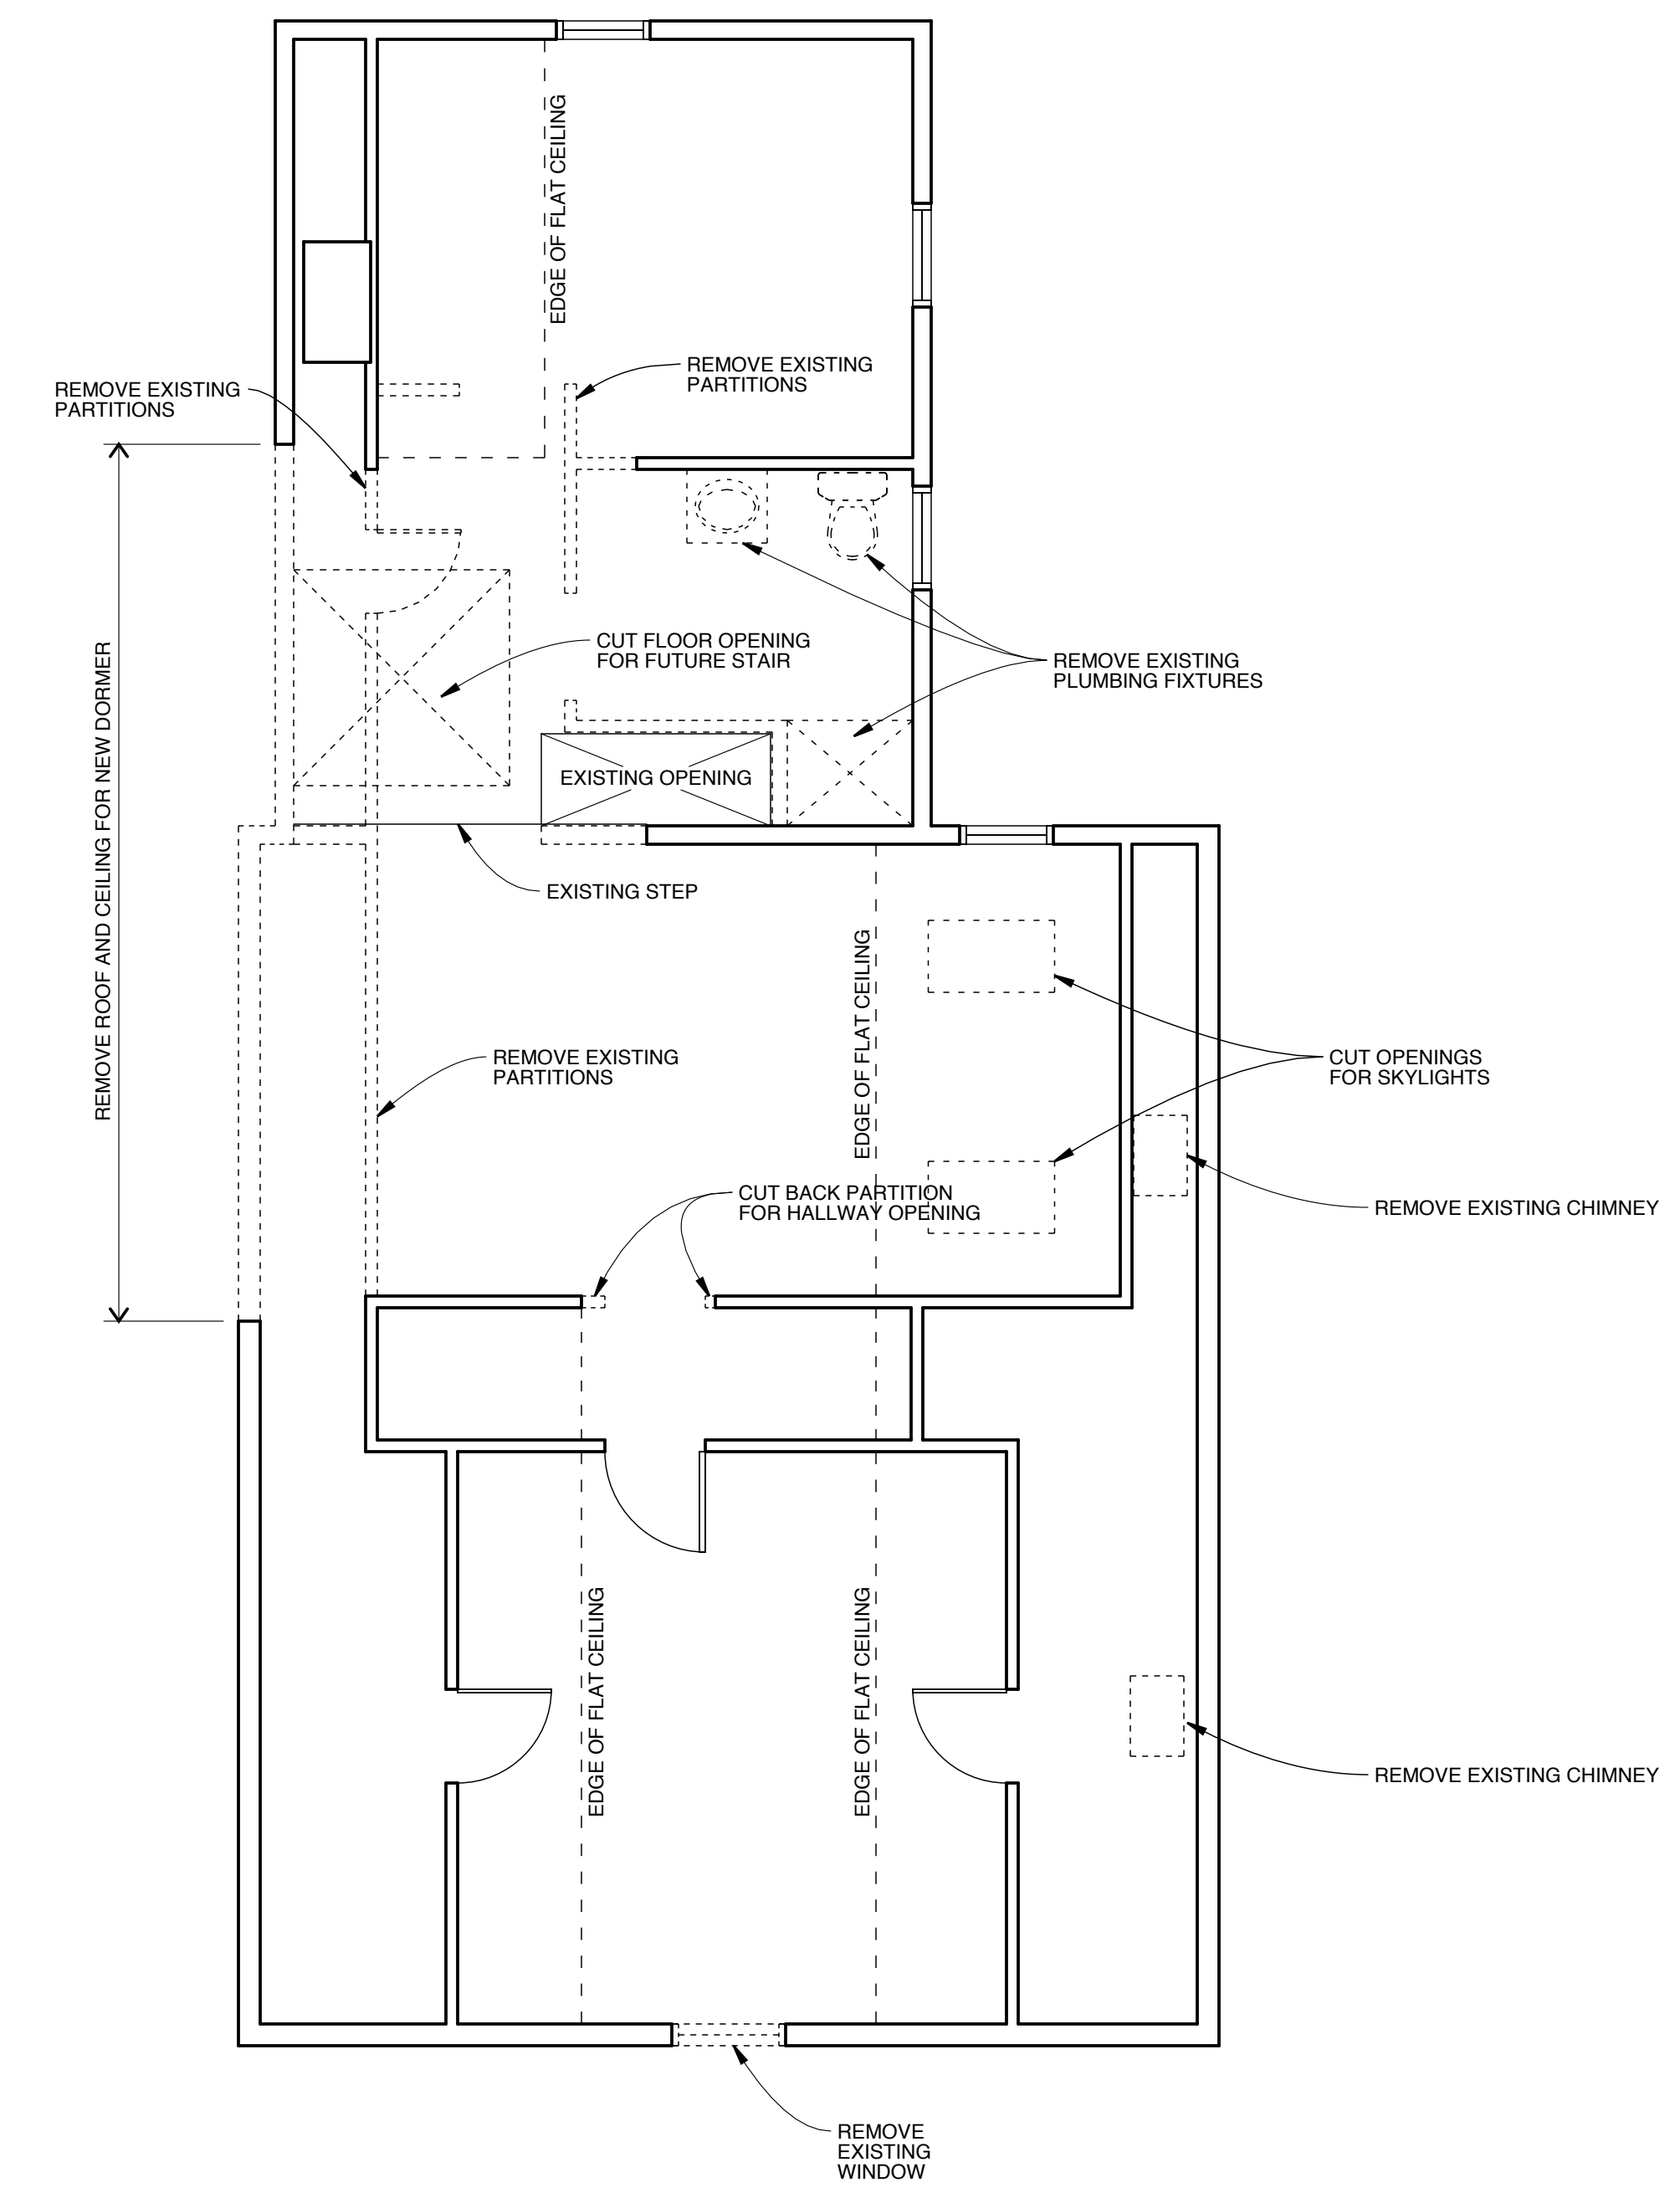

**2 THIRD FLOOR DEMOLITION PLAN**  
SCALE: 1/4" = 1'-0"

**PARTITIONS/WALLS KEY**  
 EXISTING TO REMAIN  
 EXISTING TO BE REMOVED

