


1 FIRST FLOOR PLAN
SCALE = 1/4" = 1'-0"


PROJECT NORTH

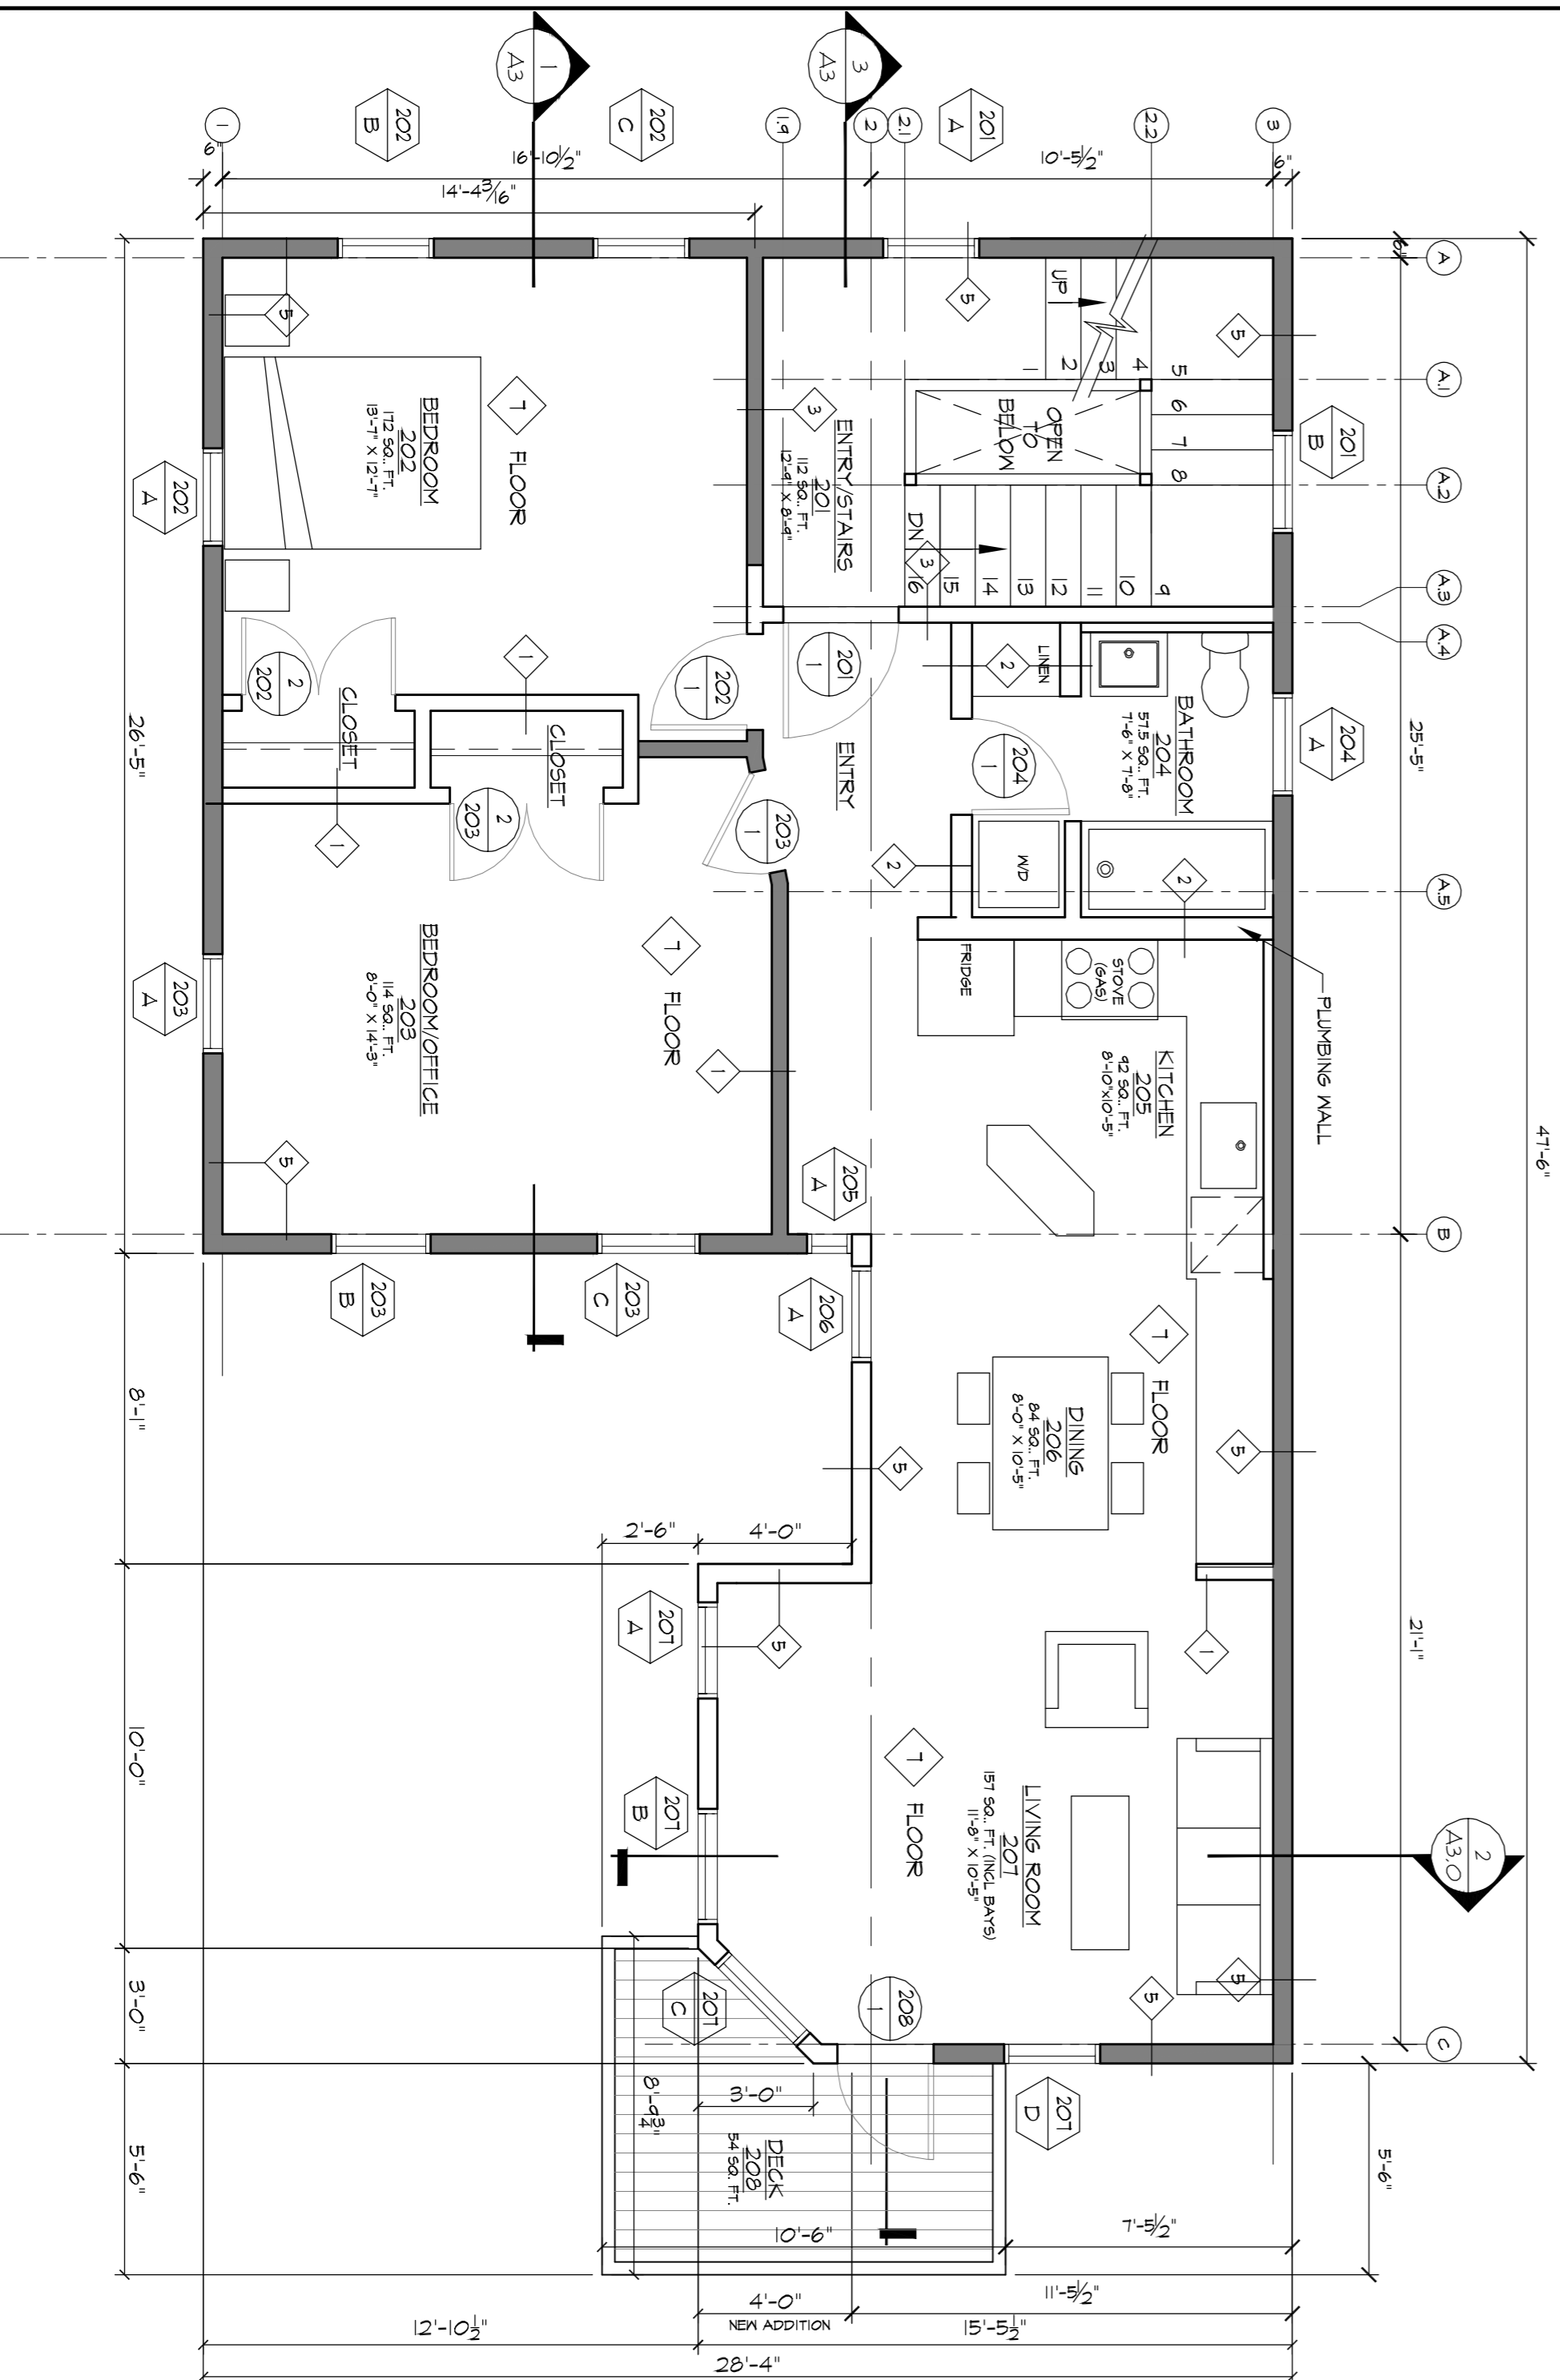

2 SECOND FLOOR PLAN
SCALE = 1/4" = 1'-0"

PROJECT NORTH

4 WALL TYPES
SCALE = 1 1/2" = 1'-0"

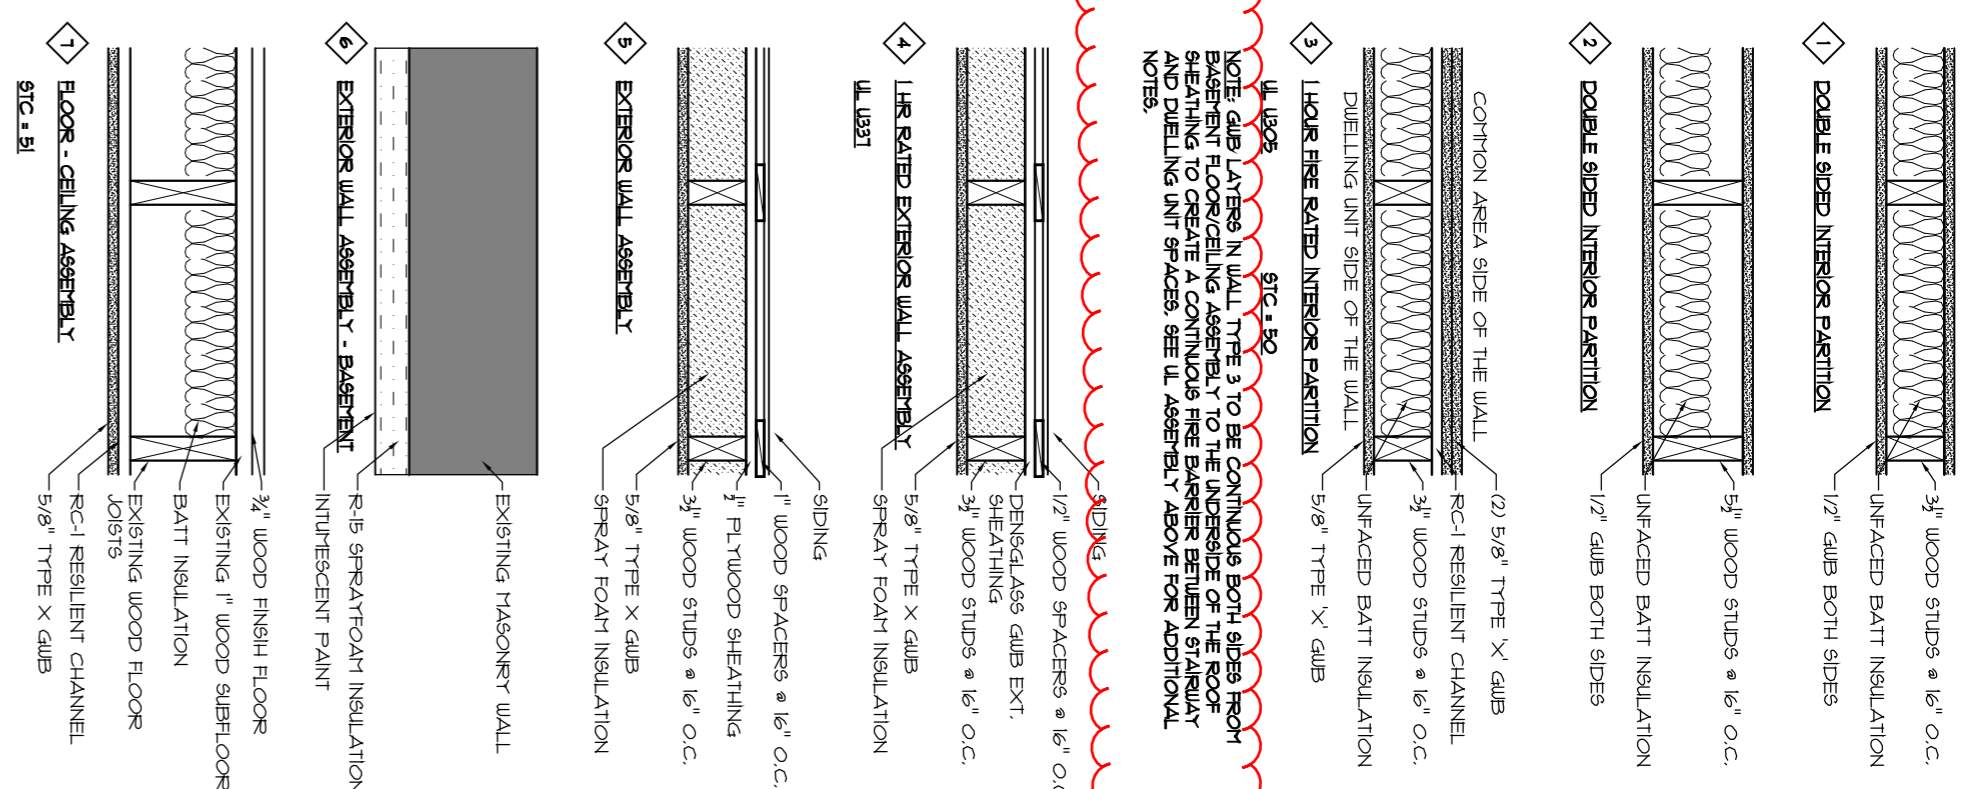

NOTE: THE CONTRACTOR SHALL VERIFY THE LOCATION OF ALL EXISTING WALLS AND PARTITIONS. THE CONTRACTOR SHALL BE RESPONSIBLE FOR OBTAINING ALL NECESSARY PERMITS AND INSURANCE. THE CONTRACTOR SHALL BE RESPONSIBLE FOR OBTAINING ALL NECESSARY PERMITS AND INSURANCE.


- NOTES:
- STRUCTURE LOCATIONS ARE APPROXIMATE AND FOR REFERENCE. SEE STRUCTURAL DRAWINGS FOR FURTHER INFORMATION.
 - COORDINATE ANY GRAB REQUIREMENTS WITH STRUCTURAL, MECHANICAL, ELECTRICAL, AND PLUMBING DRAWINGS.
 - WHERE INTERIOR DOORS ARE NOT DIMENSIONED ON PLAN - LOCATE DOOR NEAREST ADJACENT WALL TO ALLOW FOR FULL CASING WIDTH.
 - CONTRACTOR TO PROVIDE SOLID BLOCKING AS REQUIRED AT TOILET ROOM PARTITIONS, ACCESSORIES, COUNTERTOPS, WALL HANG EQUIPMENT AND SHELVING, TYPICAL THROUGHOUT.
 - CLOSETS - PROVIDE STANDARD METAL HANGING ROD AND WOOD TOP SHELF FULL WIDTH OF CLOSET. ROD TO BE 4-6" AFF AND SHELF TO BE 5'-0" AFF. SHELF TO BE 3/4" THICK, 1/2" DEEP SOLID WOOD PAINTED SUPPORTED BY CLEATS ON ENDS AND ACROSS REAR.
 - INSULATION AND R-VALUE AS INDICATED ON PLANS AND IN SECTIONS.

PLAN LEGEND

EXISTING TO REMAIN

NEW CONSTRUCTION


WALL TYPE TAG

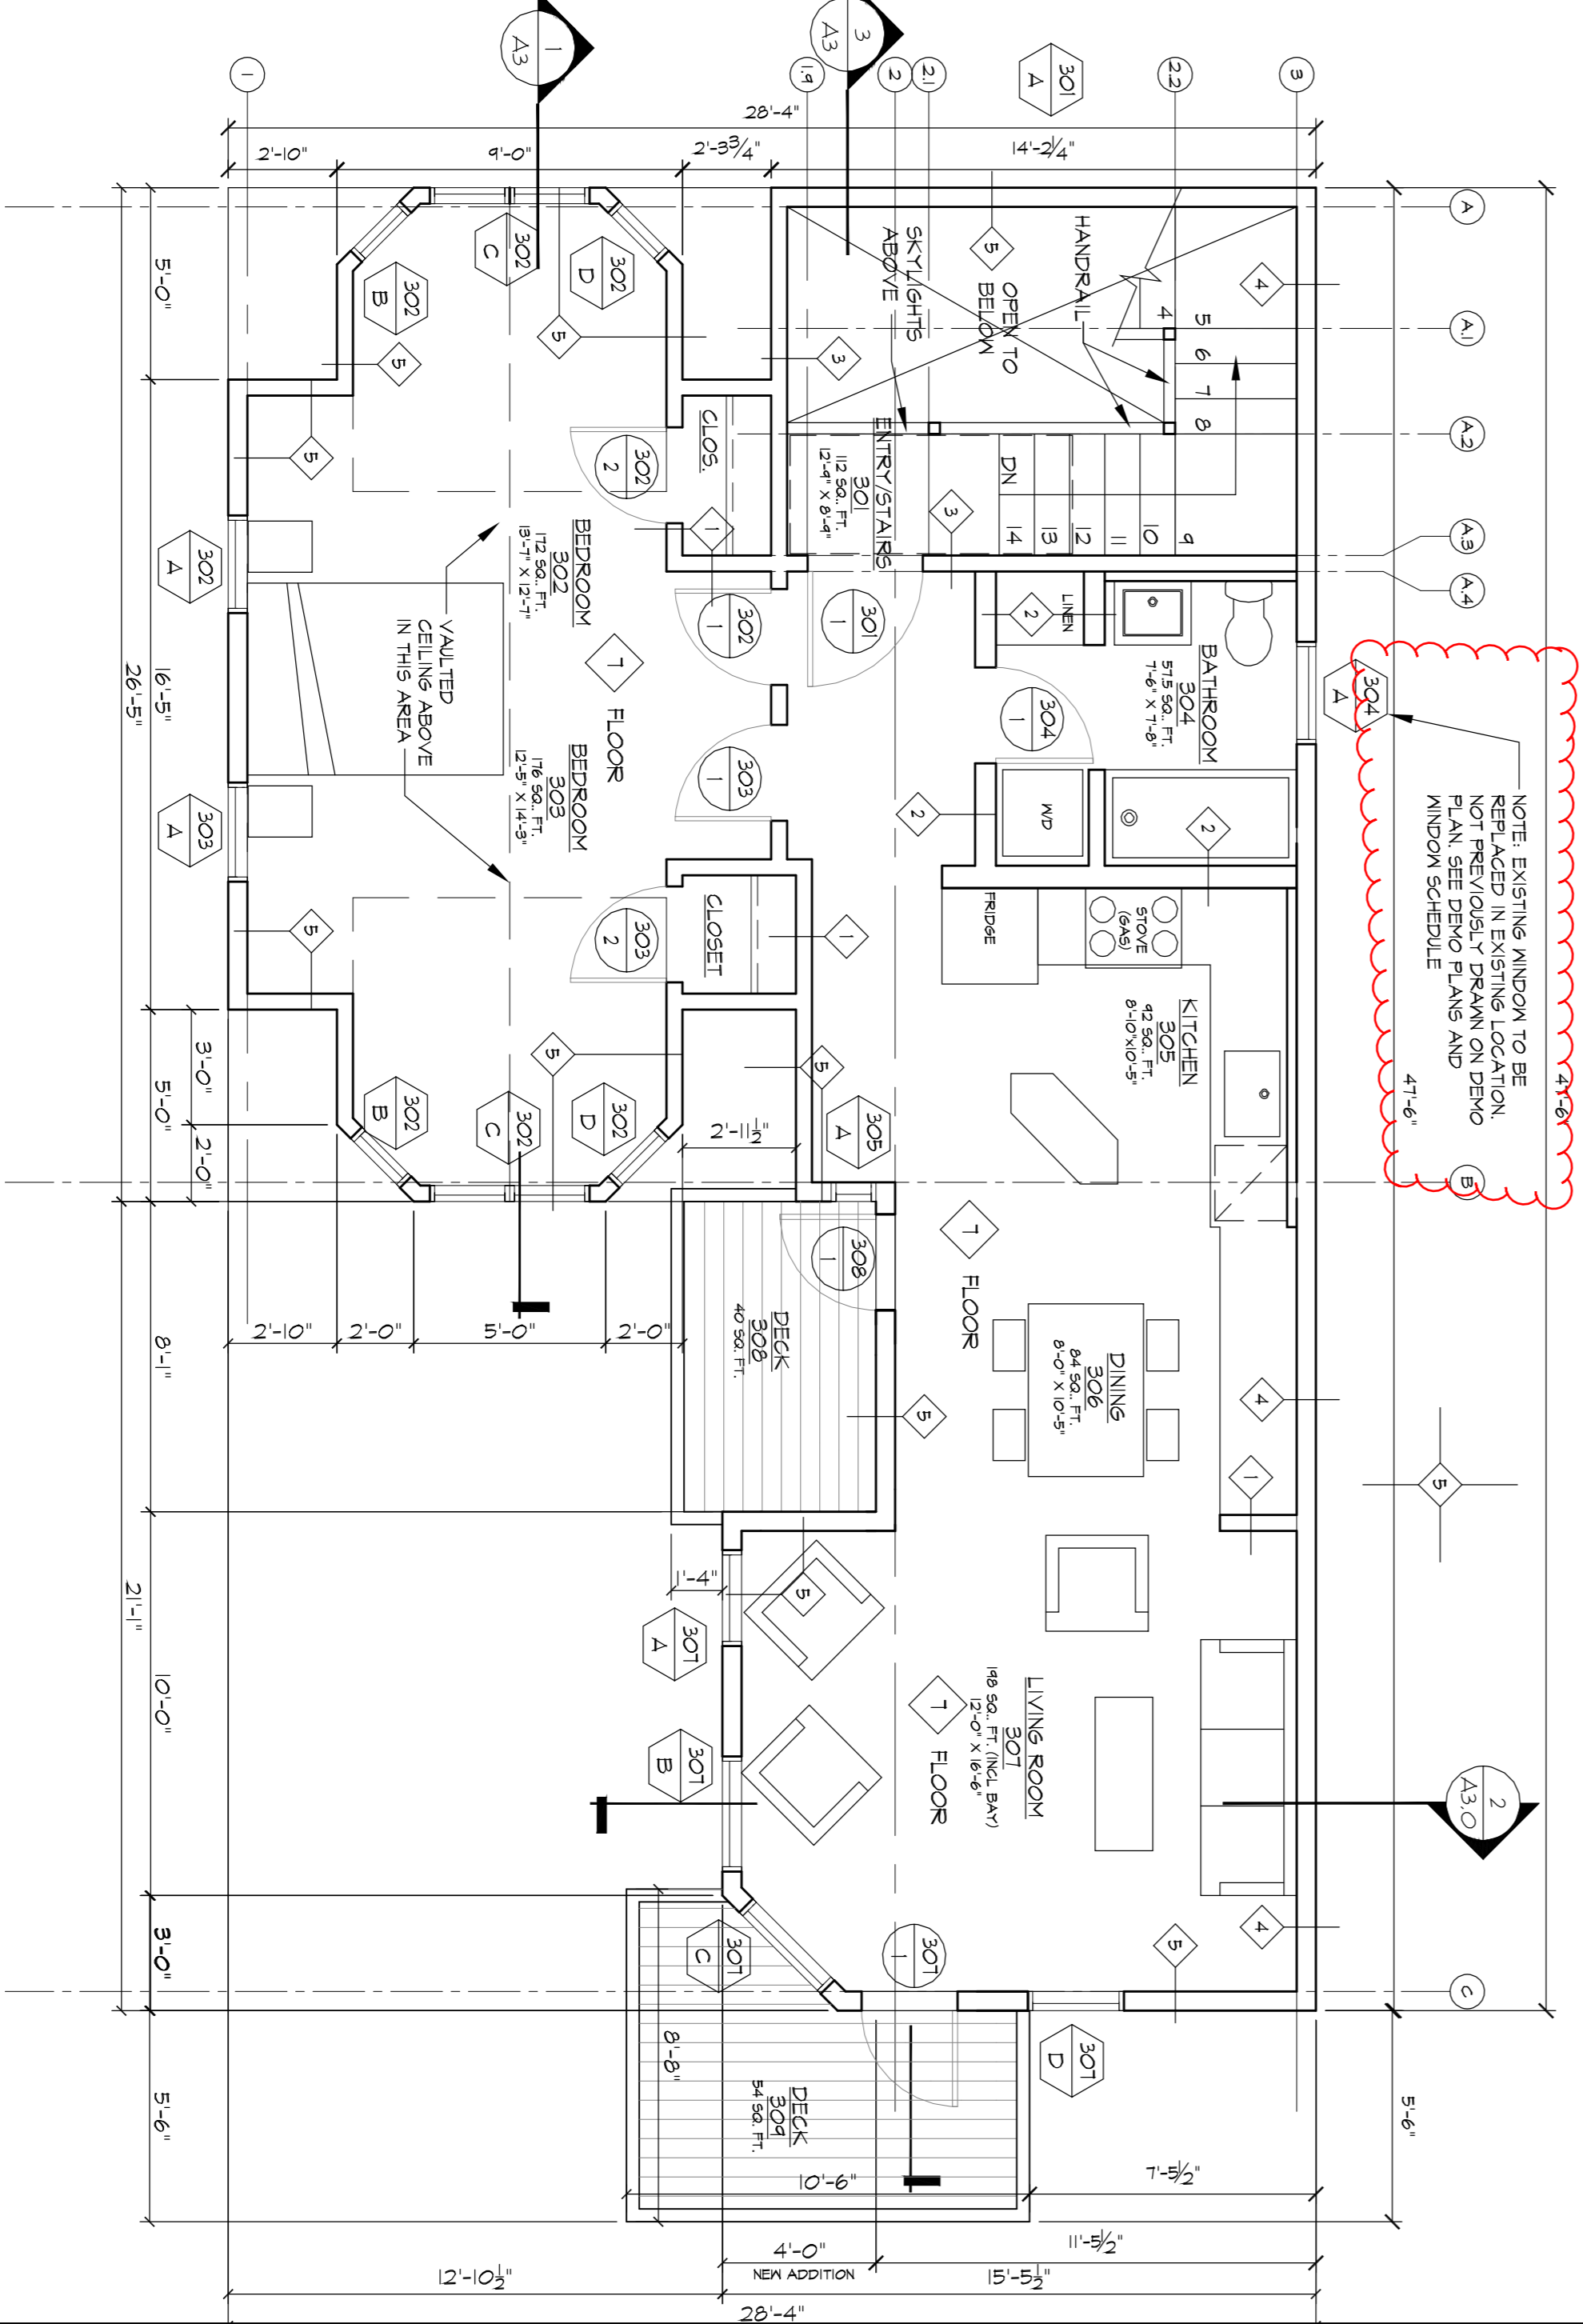

3 THIRD FLOOR PLAN
SCALE = 1/4" = 1'-0"

PROJECT NORTH

ALTERATIONS TO 52 MONUMENT STREET PORTLAND, MAINE

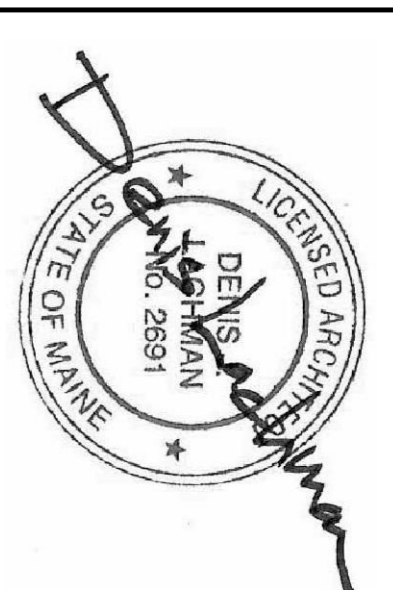

Lachman
Architects & Planners

Architecture
Planning
Preservation

165 State Street
Portland, Maine 04101
207-773-3811

TITLE
FLOOR PLANS

DATE:
ORIGINAL: 11/05/13
REVISION 1: 12/10/13
REVISION 2:
REVISION 3:

ISSUED FOR:
CONSTRUCTION

DRAWING NO. 1