



**PORT CITY ARCHITECTURE**

65 NEWBURY STREET  
PORTLAND, ME 04101  
207.761.9000



Consultants:

**CITY OF PORTLAND  
APPROVED SITE PLAN**  
Subject to Conditions of Approval  
and Standard Conditions



DATE OF APPROVAL  
PLANNER  
PROJECT NO.

**3-22-2016**  
**Jean Fraser**  
**#2016-005**

Owner :  
Peninsula Property Dev.  
attn: Mr. Bob LeBlanc  
(207) 776-0913  
robertleblanc@me.com

**PERMIT  
SET**

**31 FORE ST  
CONDOS**

**31 Fore Street  
Portland, Maine**

#	DATE	DESCRIPTION


Date Issued MAY 16, 2016  
 Project Number 15108  
 Drawing Scale AS NOTED

ELEVATIONS

Drawn By  
JAP  
Checked By  
ACH

**A-2.0**

WINDOW SCHEDULE				
TYPE	SIZE: W x H	QUANTITY	OPERATION	DETAILS
A	3'-0" x 5'-0"	12	DBL HUNG	3'-0" AFF.
B	6'-0" x 5'-0"	13	DBL HUNG	3'-0" AFF.
C	6'-0" x 4'-6"	2	DBL HUNG	3'-6" AFF.
D	5'-8" x 8'-6"	8	FIXED	1'-0" AFF.
E	5'-8" x 6'-0"	1	FIXED	3'-6" AFF.
F	2'-8" x 6'-0"	4	FIXED	5'-4" AFF.

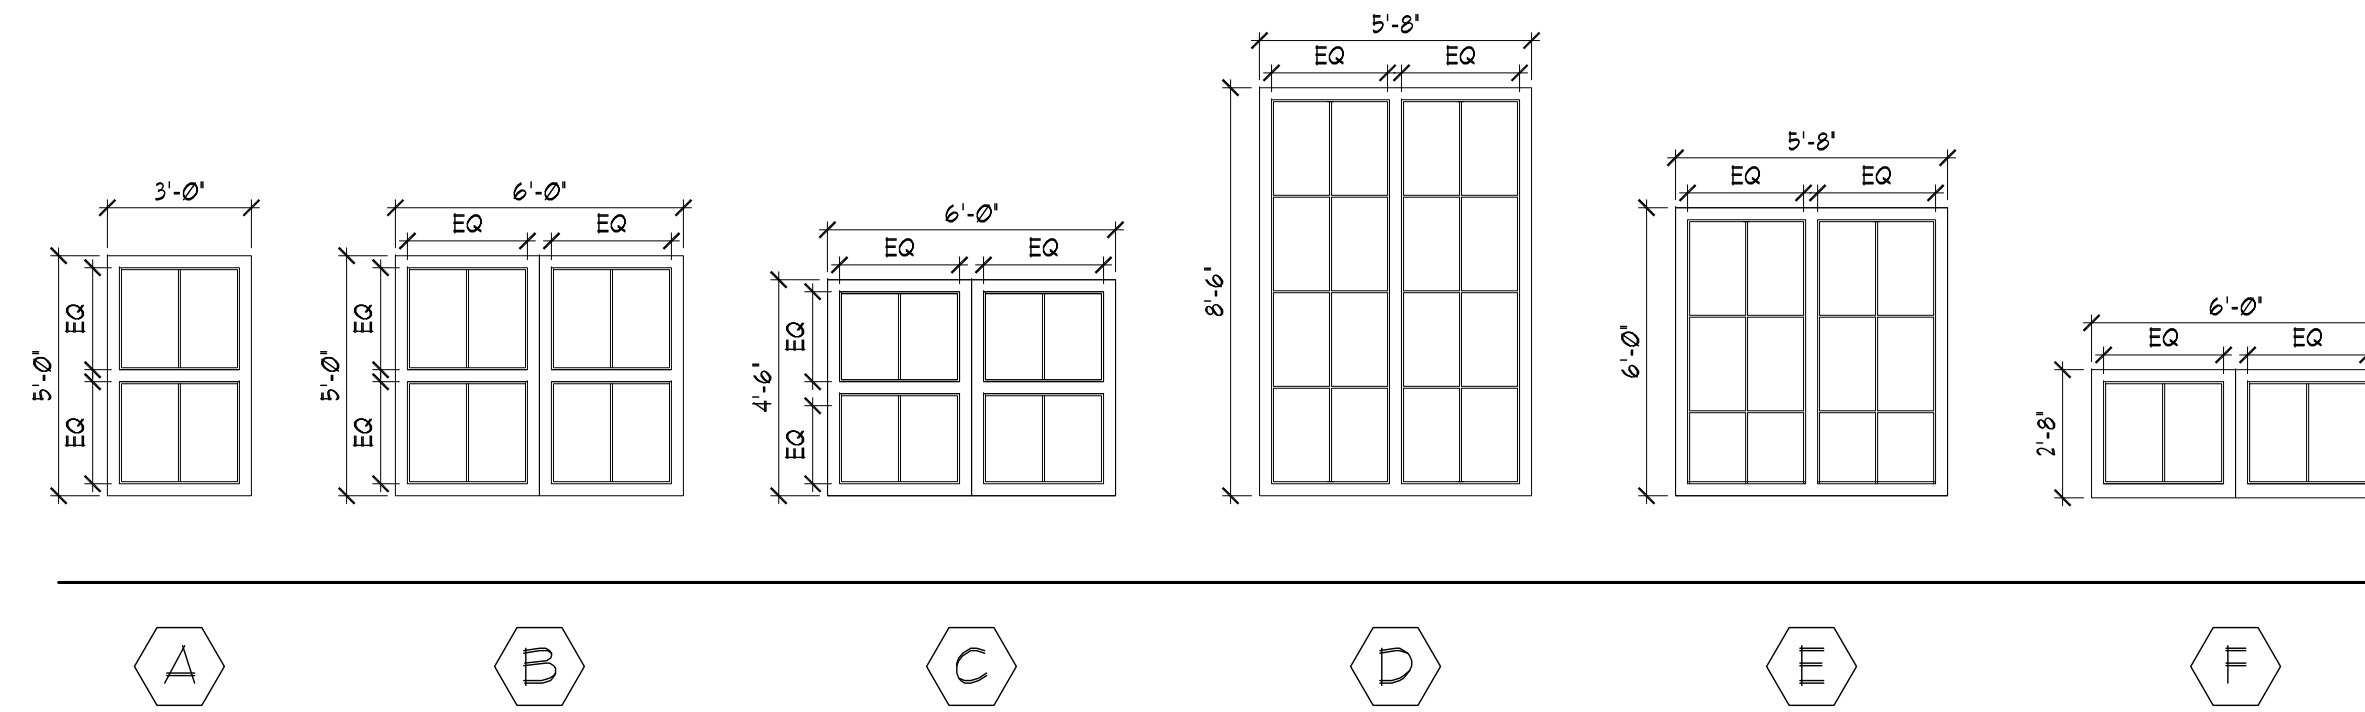

**3 WINDOW SCHEDULE**

SCALE: 1/4" = 1'-0"

**2 ELEVATIONS - WEST**

SCALE: 1/4" = 1'-0"

**1 ELEVATIONS - EAST**

SCALE: 1/4" = 1'-0"

