


PROSPECT  
**RD**  
DESIGN  
59 FORD ST. PORTLAND, ME  
www.prospectdesign.com  
T: 207-749-7400

54 WATERVILLE  
54 WATERVILLE STREET, PORTLAND  
TOM LANDRY, CORNERSTONE BUILDING  
RESTORATION


SHEET TITLE	EXISTING PLANS
REVISION	
REVISION	
REVISION	

DRAWN BY: SB  
DATE: NOVEMBER 9, 2015

EX2

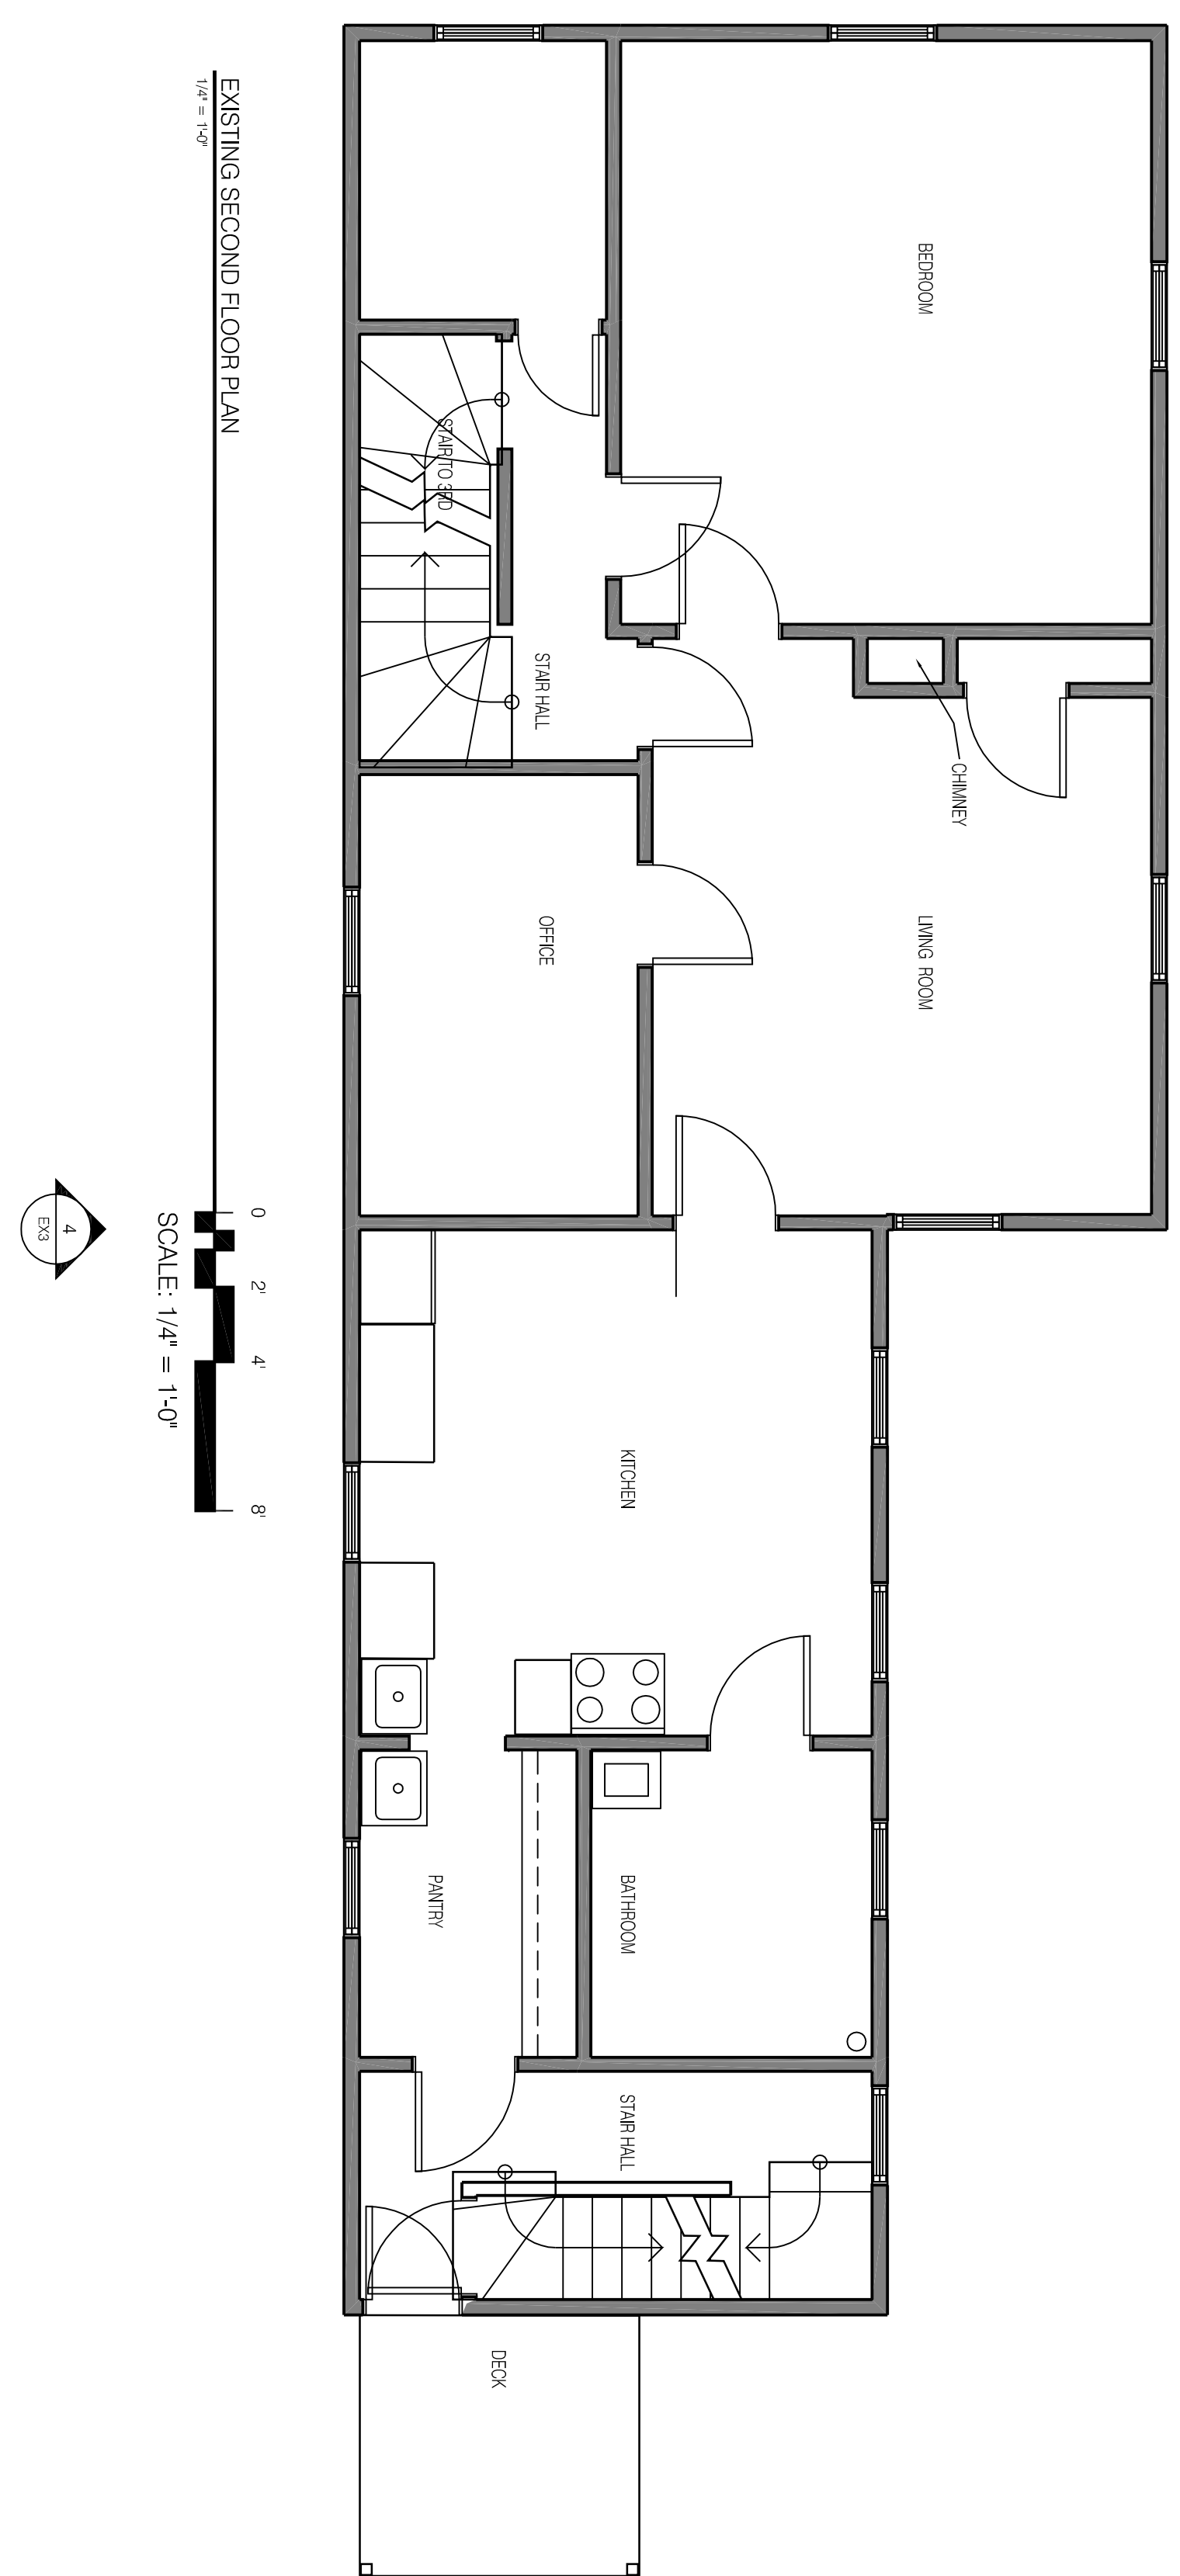

EXISTING SECOND FLOOR PLAN  
SCALE: 1/4" = 1'-0"

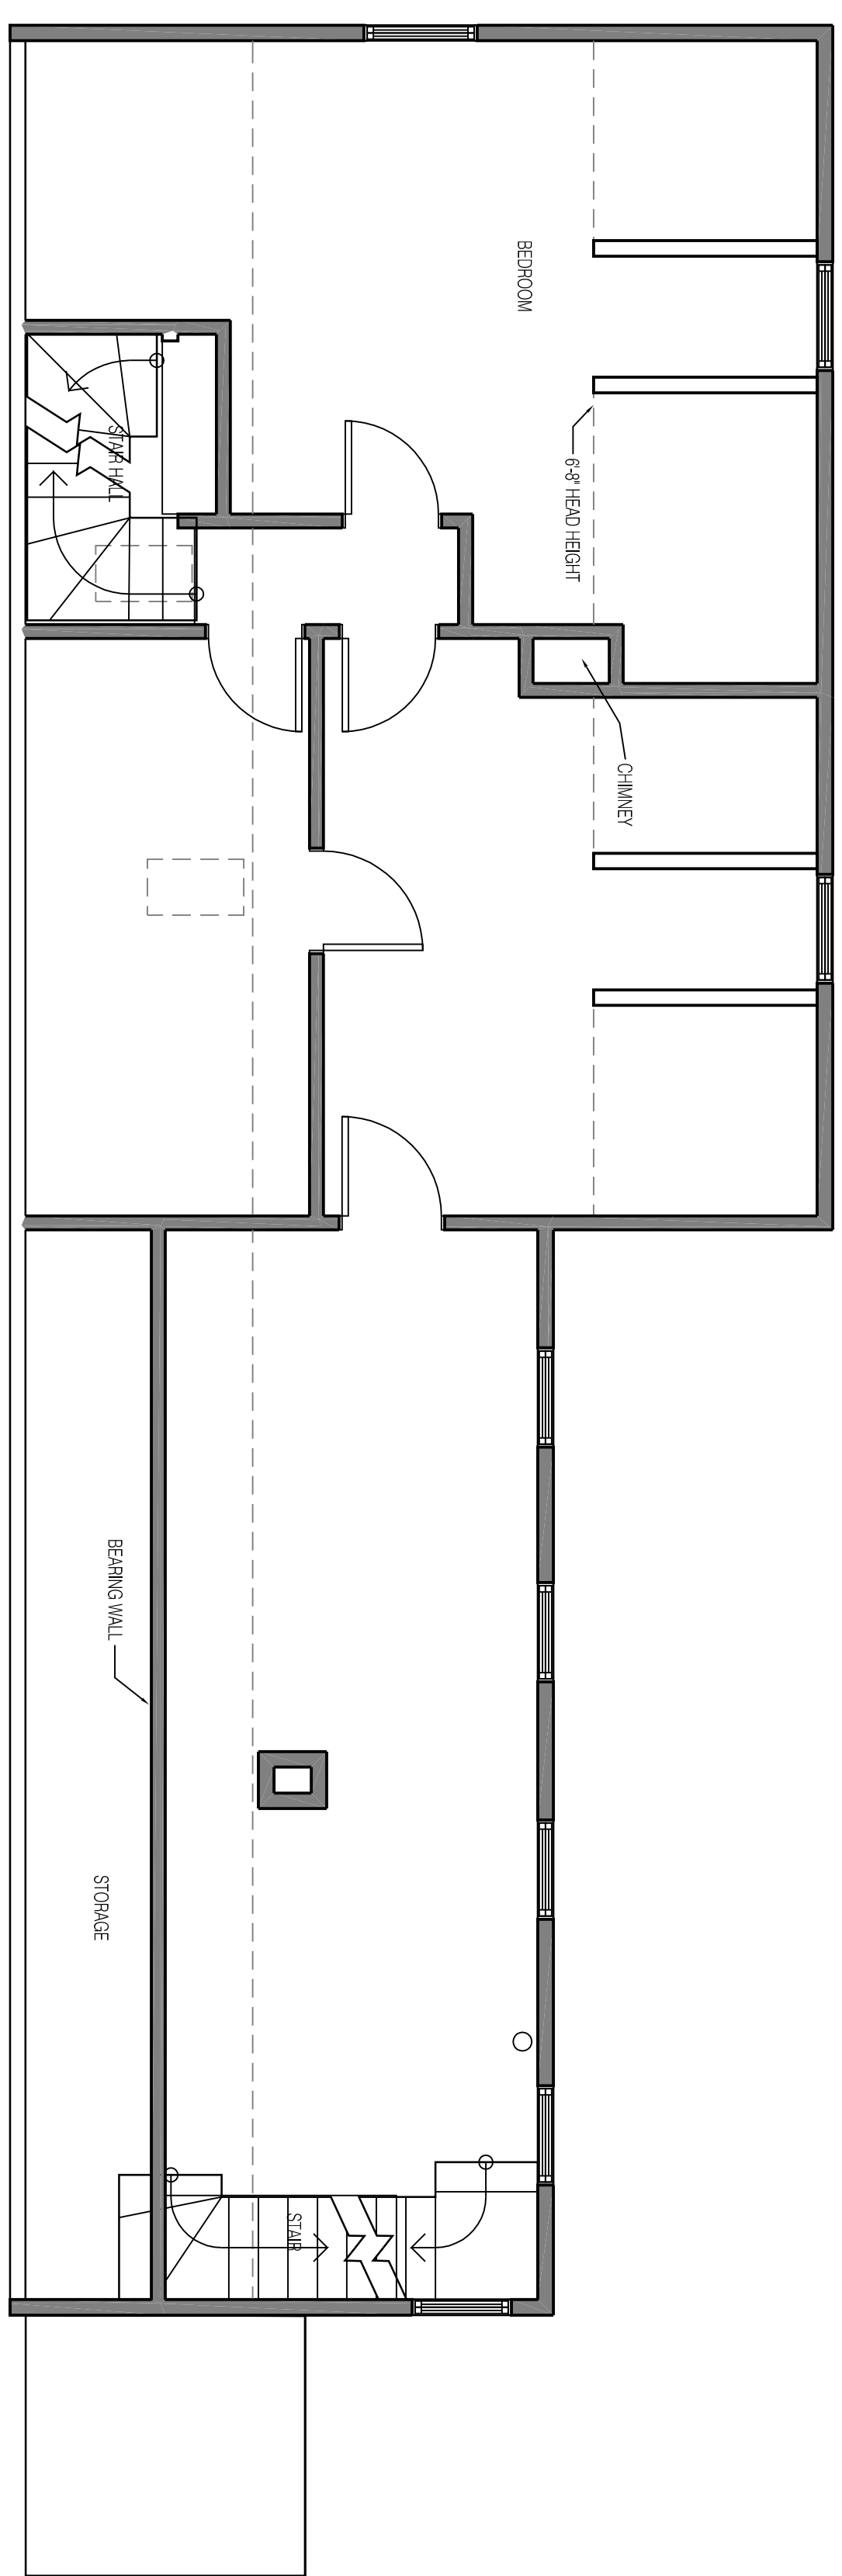

EXISTING THIRD FLOOR PLAN  
SCALE: 1/4" = 1'-0"