






**EXISTING FRONT ELEVATION**  
 SCALE: 1/8" = 1'-0"

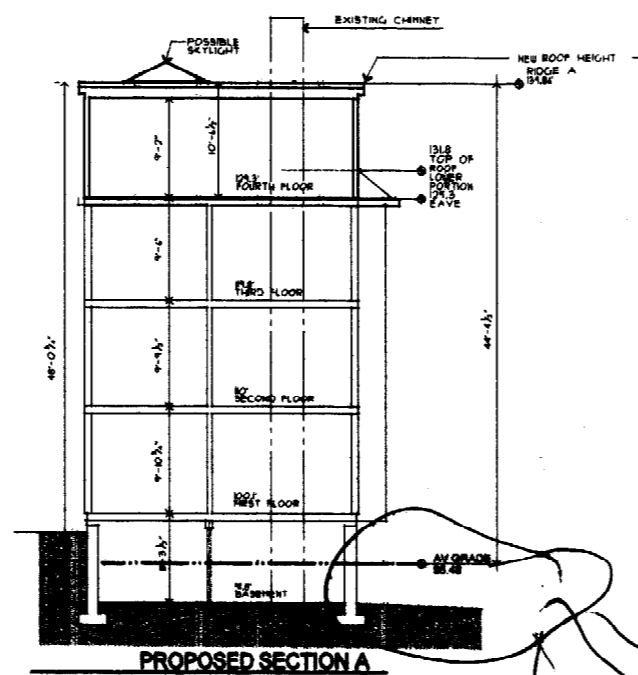

**PROPOSED SECTION A**  
 SCALE: 1/8" = 1'-0"

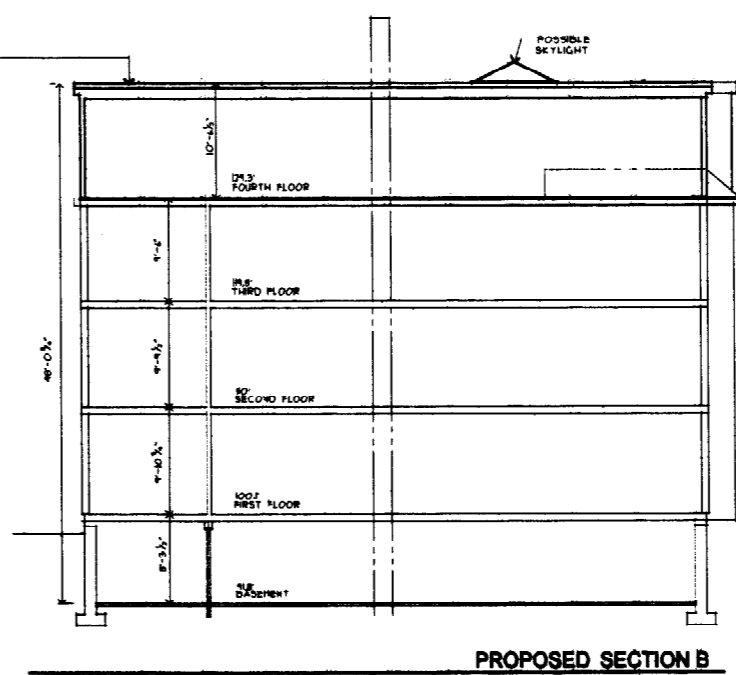


**PROPOSED SECTION B**  
 SCALE: 1/8" = 1'-0"

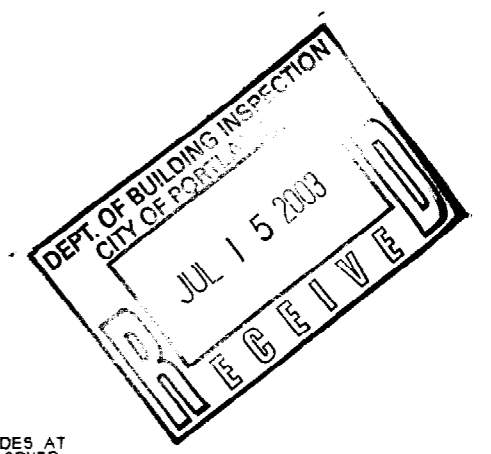

*139.86*  
*95.48*  


---

*44.38'*  
*45' MAX*  
*permitted*  
*in R-6 Zone*

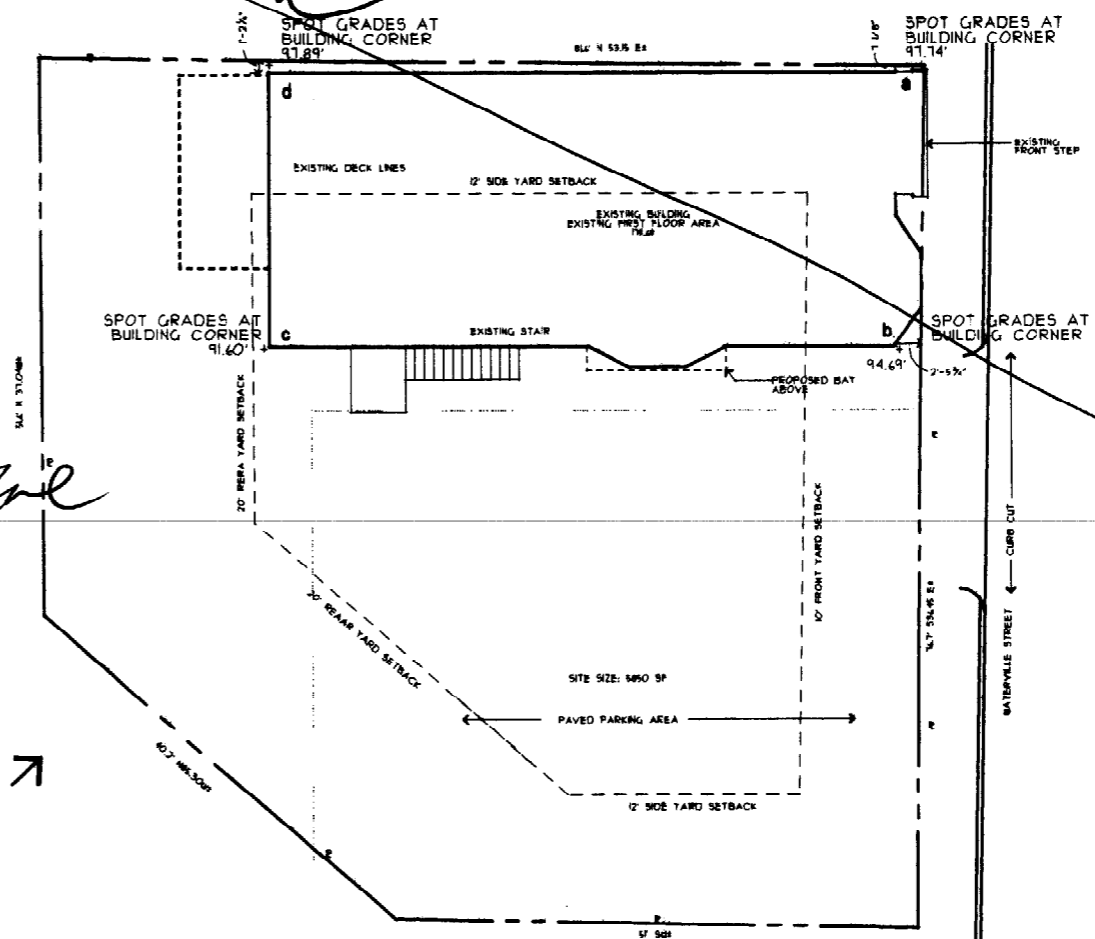

**SITE PLAN**  
 PROPERTY AT 36-38 WATERVILLE STREET  
 SCALE: 1/8" = 1'-0"

**TABULATIONS**  
 EXISTING FIRST FLOOR FOOTPRINT  
 1711.64  
 EXISTING FOURTH FLOOR HABITABLE SPACE (MIN 4' HEADROOM)  
 1100.8  
 NEW SPACE TO BE ADDED TO FOURTH FLOOR BY CONSTRUCTING DORMERS (INCLUDING DECKS)  
 40.64  
 ELEVATIONS AT CORNER OF BUILDING (FROM INFORMATION PRODUCED BY NADEAU AND LODGE, RLS)  
**a** 97.74'  
**b** 94.69'  
**c** 91.60'  
**d** 97.89'  
 AVERAGE GRADE AT BUILDING  
 95.48'  
 HIGHEST POINT OF ROOF LINE  
 139.85'  
 DISTANCE FROM AVERAGE GRADE TO REQUIRED ROOF MEASURING POINT  
 44'-4 1/2"

GTA.2 prohibits  
 44 oak street  
 Portland, Maine 04101  
 207-771-5481 fax 774-0848

*97.74*  
*94.69*  
*91.60*  
*97.89*  


---

*381.92 ÷ 4*

7.01.03 ROOF MODIFICATIONS  
 revisions  
 date  
 MAY, 2002  
 sheet title  
**SITE INFO SECTION**

scale  
**AS NOTED**  
 drawn by  
**SMT**  
 project number  
 0208


sheet number  
**F.S.1**











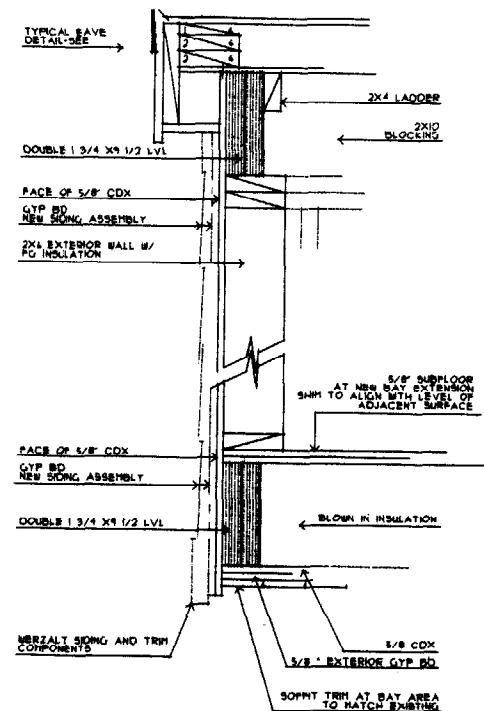


**5 FRAMING DETAIL AT BAY**  
 SCALE: 1/2" = 1'-0"

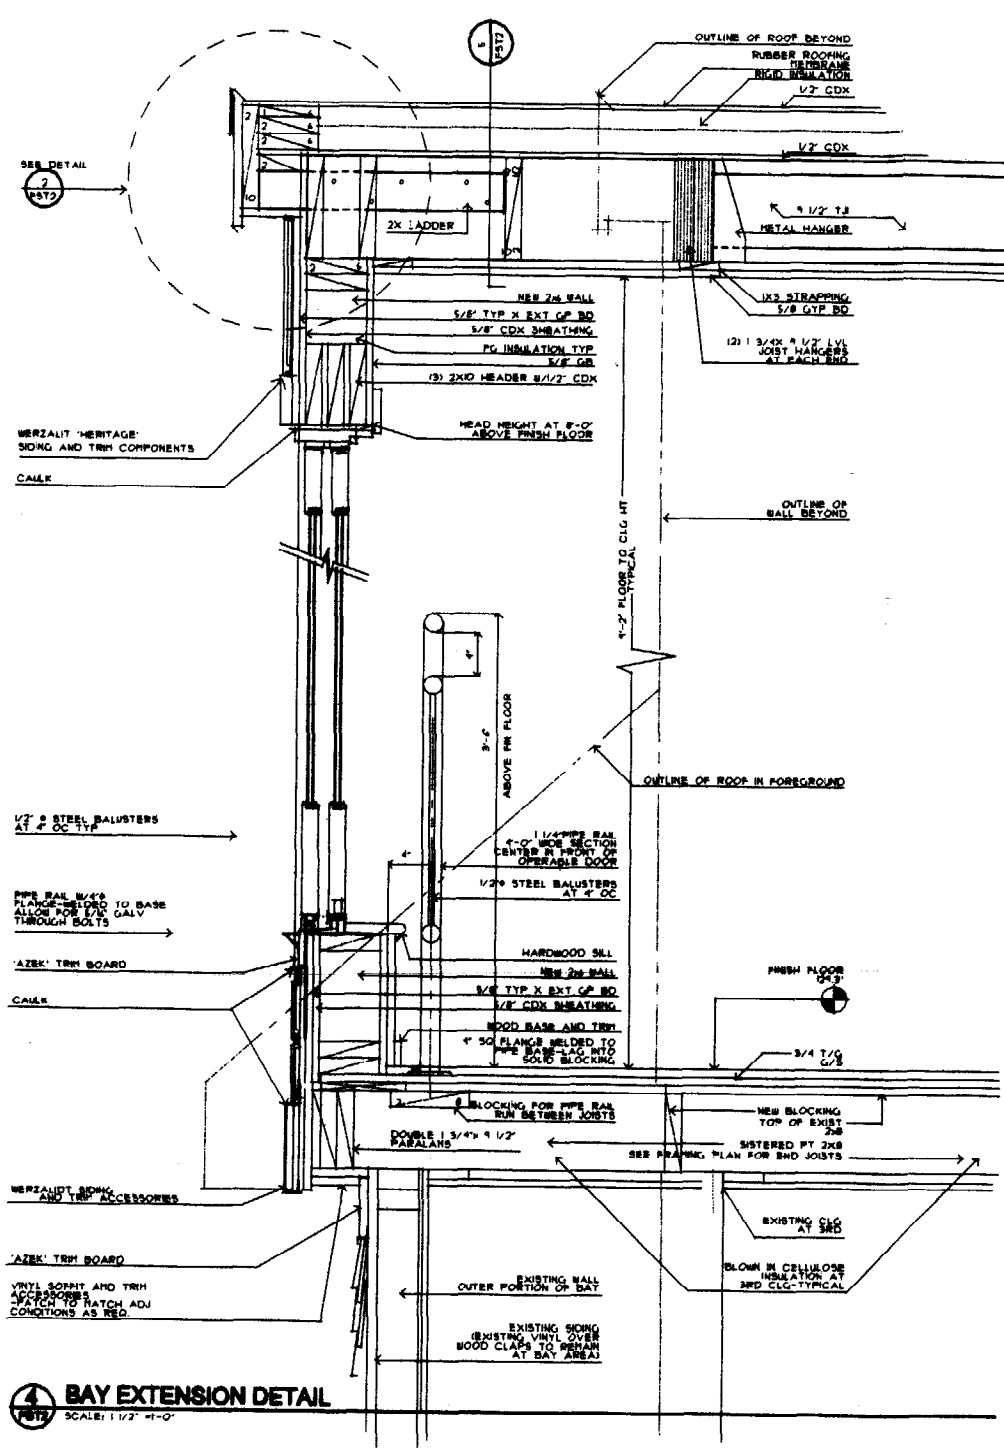


**4 BAY EXTENSION DETAIL**  
 SCALE: 1/2" = 1'-0"

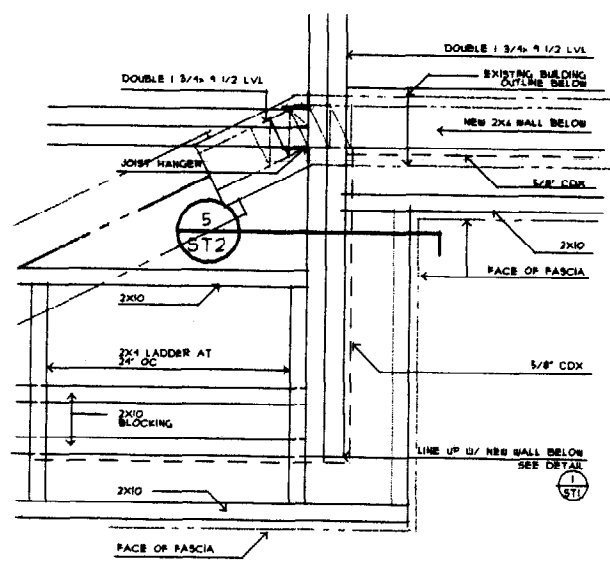


**6 FRAMING DETAIL AT BAY**  
 SCALE: 1/2" = 1'-0"

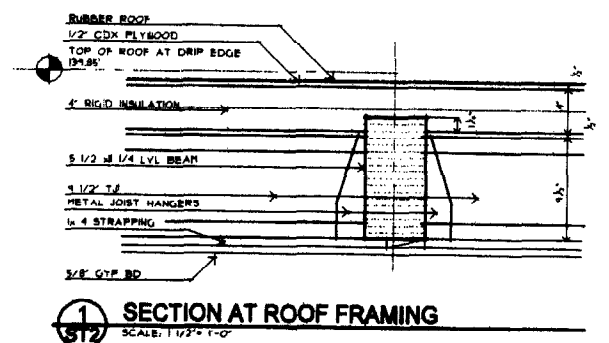

**1 SECTION AT ROOF FRAMING**  
 SCALE: 1/2" = 1'-0"

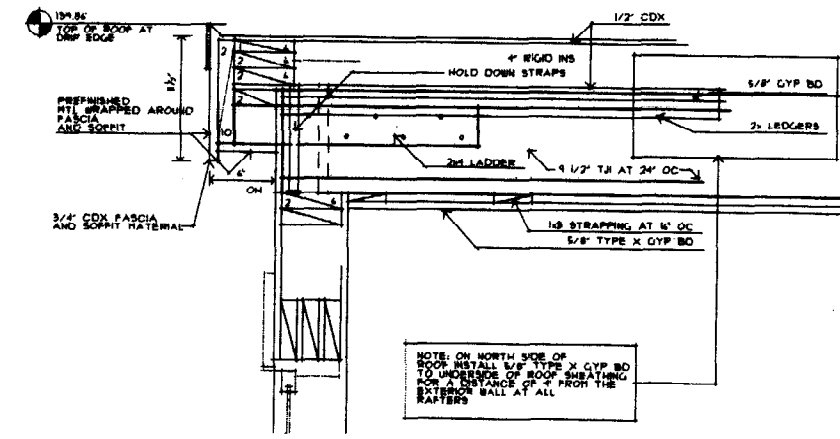

**2 TYPICAL EAVE DETAIL**  
 SCALE: 1/2" = 1'-0"

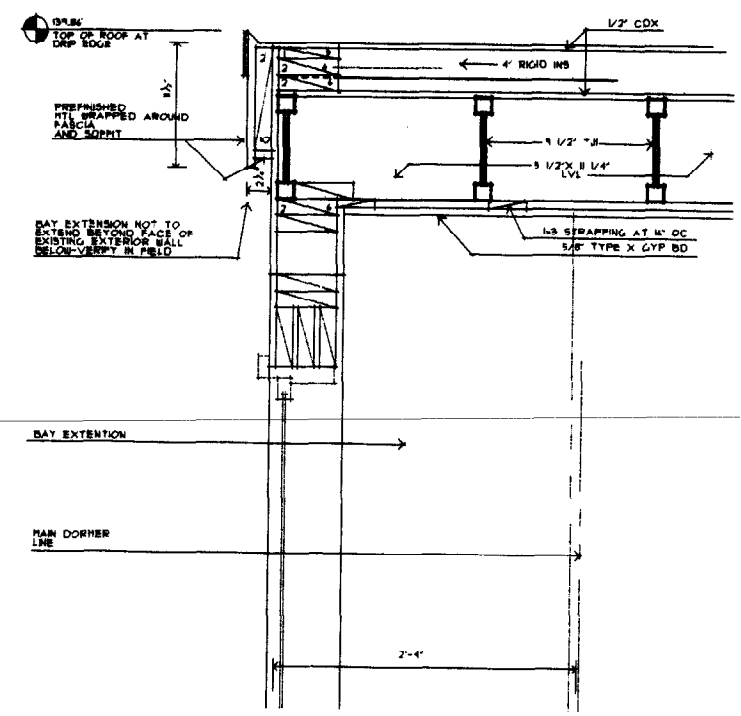

**3 SECTION AT 'BAY'**  
 SCALE: 1/2" = 1'-0"

GTA 2 architect  
 44 oak street  
 portland, maine 04101  
 207-771-8461 fax 774-0846

7.7.03 ROOF REVISIONS  
 revisions  
 date  
 JUNE, 2002  
 sheet title  
**FRAMING DETAILS  
 PLAN**

scale  
 AS NOTED  
 drawn by  
 SMT  
 project number  
 0208  
 CAD:ATA\CD\DIG\COM\0208\FRAT ROOF DETAILS  
 sheet number  
**F.ST2**