


FIRST FLOOR : 2,455 SQFT
 SECOND FLOOR : 2,455 SQFT
 THIRD FLOOR : 2,455 SQFT
 FOURTH FLOOR : 2,455 SQFT
 FIFTH FLOOR : 2,455 SQFT

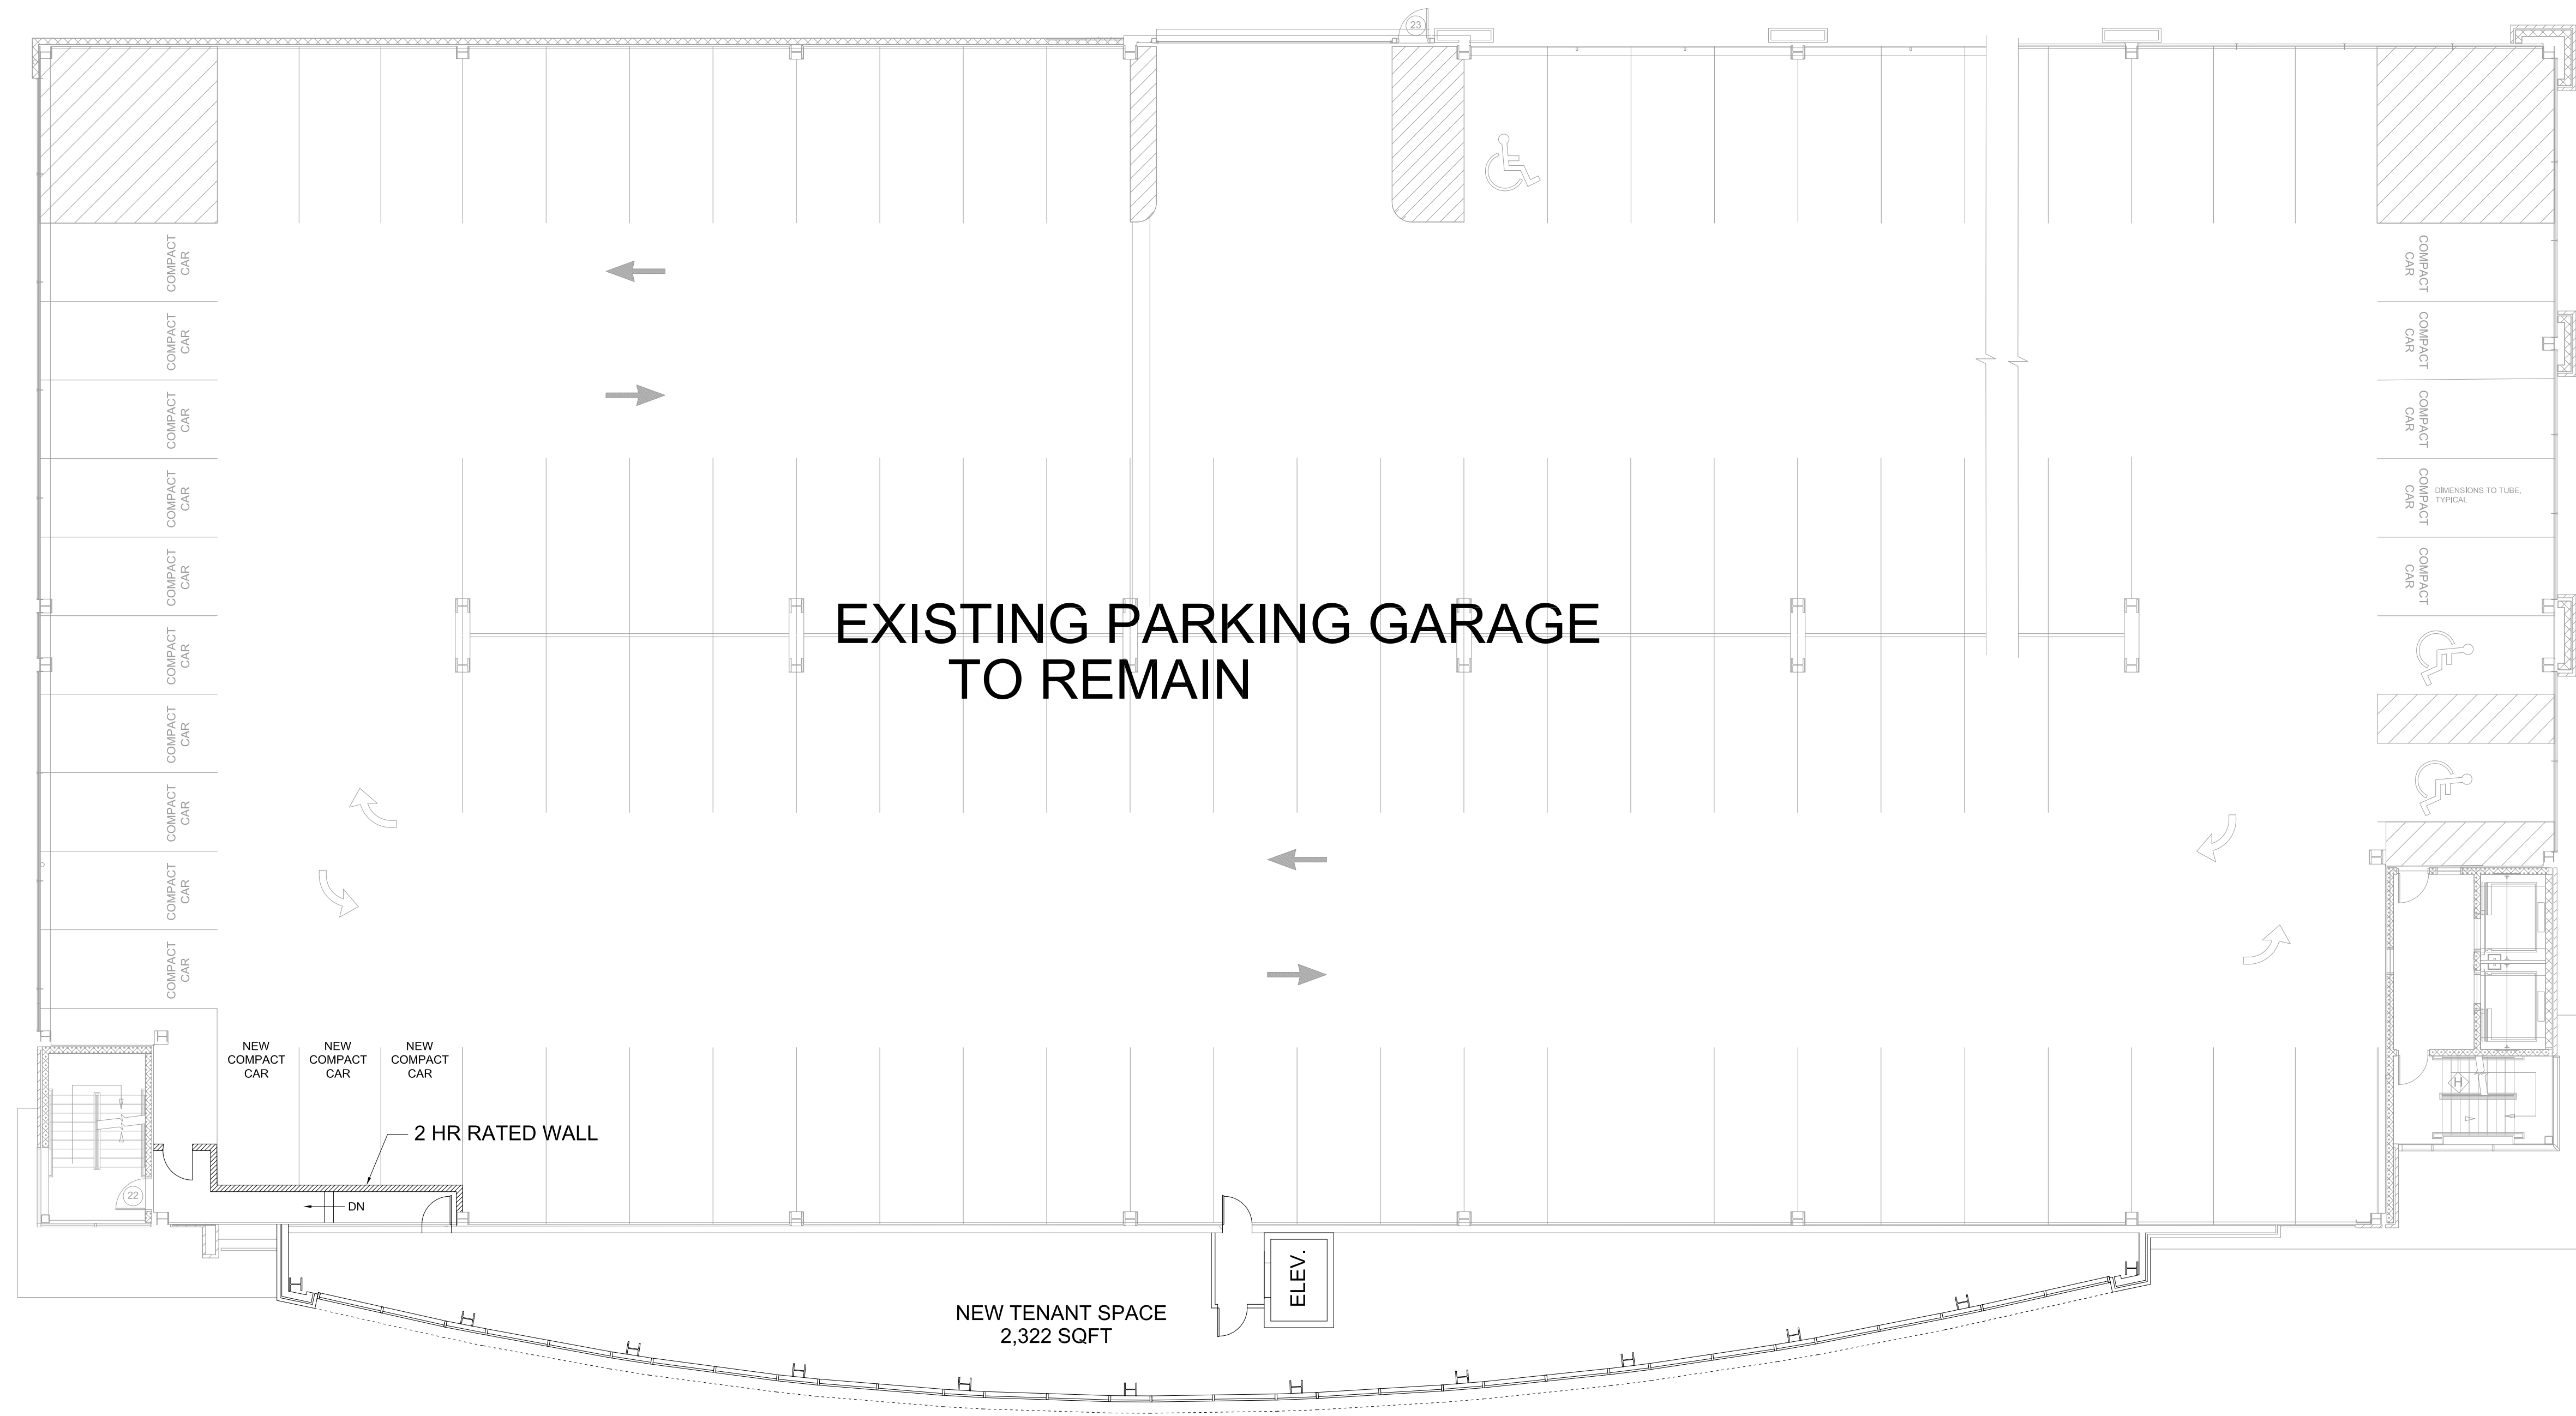

1 | TYPICAL UPPER FLOOR PLAN - ONE TENANT SCENARIO
 SCALE: 3/32"=1'-0"

TYPICAL UPPER FLOOR - 1 TENANT

Prepared For:	
Consulting Engineer:	
Architect:	ARCHETYPE architects 48 Union Wharf Portland, Maine 04101 (207) 772-6022 Fax (207) 772-4056
Project:	Addition to Ocean Gateway Garage 167 Fore St. Portland, Maine
Revisions:	
Date:	May 26, 2016
Scale:	As Noted
TYP. UPPER FLOOR PLAN	
A1.02	