
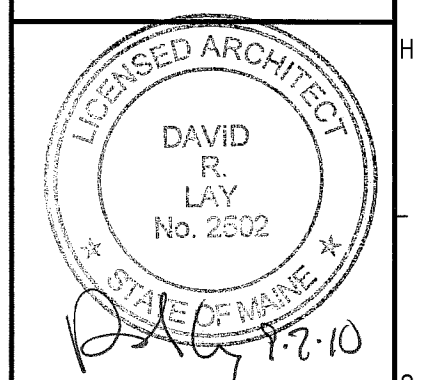
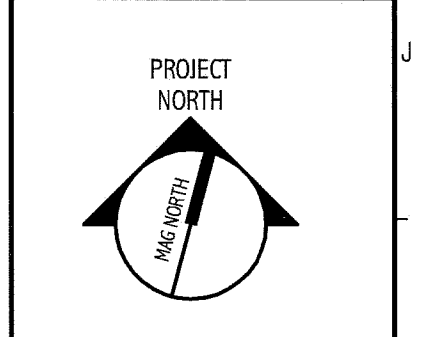


144 Fore Street/P.O. Box 618
 Portland, Maine 04104
 tel. (207) 772-3946
 fax. (207) 772-1070
 www.smartinc.com

ARCHITECTURE
 ENGINEERING
 PLANNING
 INTERIOR DESIGN
 COMMISSIONING

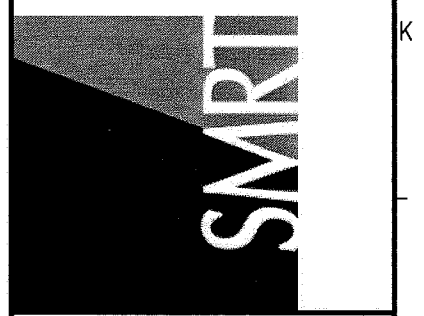

DEPARTMENT OF
 VETERAN AFFAIRS - PORTLAND
 PORTLAND, MAINE

ISSUE FOR SI-001
 9-01-10

CURRENT ISSUE STATUS:

| REV | DESCRIPTION | DATE |
|-----|-------------------------|---------|
| 1 | ISSUE FOR SI-001 | 9-01-10 |
| 0 | ISSUED FOR CONSTRUCTION | 8-09-10 |

GRAPHIC SCALE:
 0" 1"

SCALE: AS NOTED

PROJECT MANAGER: DRL
 JC/DRAWN BY: TCM/CEB
 A/E OF RECORD: DRL
 CAD FILE: AD101-10022
 PROJECT NO: 10022
 DATE: 8-09-10
 SHEET TITLE:

C1 FIRST FLOOR DEMOLITION PLAN

1/8" = 1'-0"

REMOVALS LEGEND:


- EXTENT OF EXISTING SLAB TO BE REMOVED.
- ITEMS INDICATED IN DASHED LINES TO BE REMOVED.

REMOVALS NOTES:

1. COORDINATE EXTENT OF ALL REMOVALS W/ NEW WORK
2. STORE ANY FOUND EQUIPMENT OR QUESTIONABLE MATERIALS IN AREA EAST OF FIRE WALL.
3. REMOVE EXISTING PARTITION ASSEMBLIES IN THEIR ENTIRETY AS SHOWN ABOVE. ALL ELECTRICAL DEVICES WITHIN PARTITIONS SHALL BE REMOVED. ALL WIRING TO BE REMOVED BACK TO PANEL UNLESS NOTED OTHERWISE.
4. REMOVE ALL PLUMBING FIXTURES IN THEIR ENTIRETY. CAP WASTE CONNECTION BELOW SLAB
5. REMOVE EXISTING EXTERIOR WINDOW/DOOR, FRAME, AND ALL ASSOCIATED HARDWARE ASSEMBLIES IN THEIR ENTIRETY. PREPARE EXISTING ROUGH OPENING FOR NEW INFILL.
6. REMOVE ALL EXISTING SCUPPERS AND DOWNSPOUTS WITHIN PROJECT WORK SCOPE.
7. CONTRACTOR SHALL GIVE ADEQUATE NOTICE TO ALL TENANTS EFFECTED BY TEMPORARY SYSTEMS SHUT DOWN. SEE SPEC.

GENERAL NOTES:

1. SEE G1001 FOR PROJECT GENERAL NOTES.

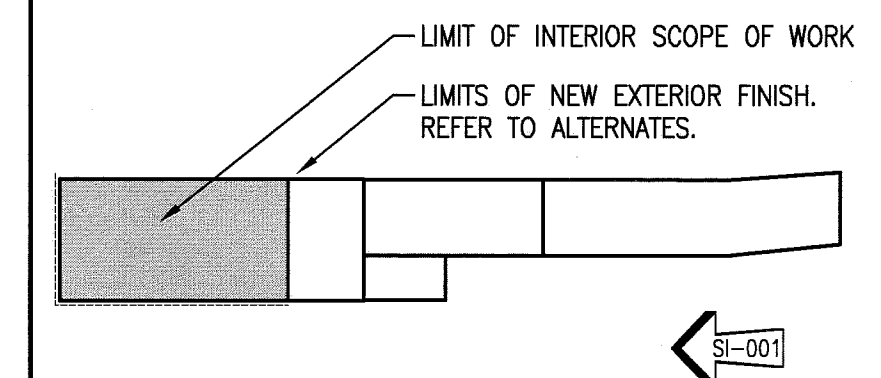

A13 KEY PLAN

N.T.S.

DEMOLITION PLAN

SHEET No. **AD101**
 © COPYRIGHT 2009 SMART INC.