



Prepared For:  
**0 Hancock Street LLC**


Consultant:  
**ARCHITYPE architects**  
48 Union Wharf Portland, Maine 04101  
(207) 772-0022 ARCHITYPE@ARCHITYPEPA.COM

Project:  
**0 Hancock Street**  
1 Hancock Street  
Portland, Maine


Revisions:  
Issued For Permit - 10/23/2017

Date: August 2017  
Scale: As indicated  
**Building Elevations**

**A2.02**

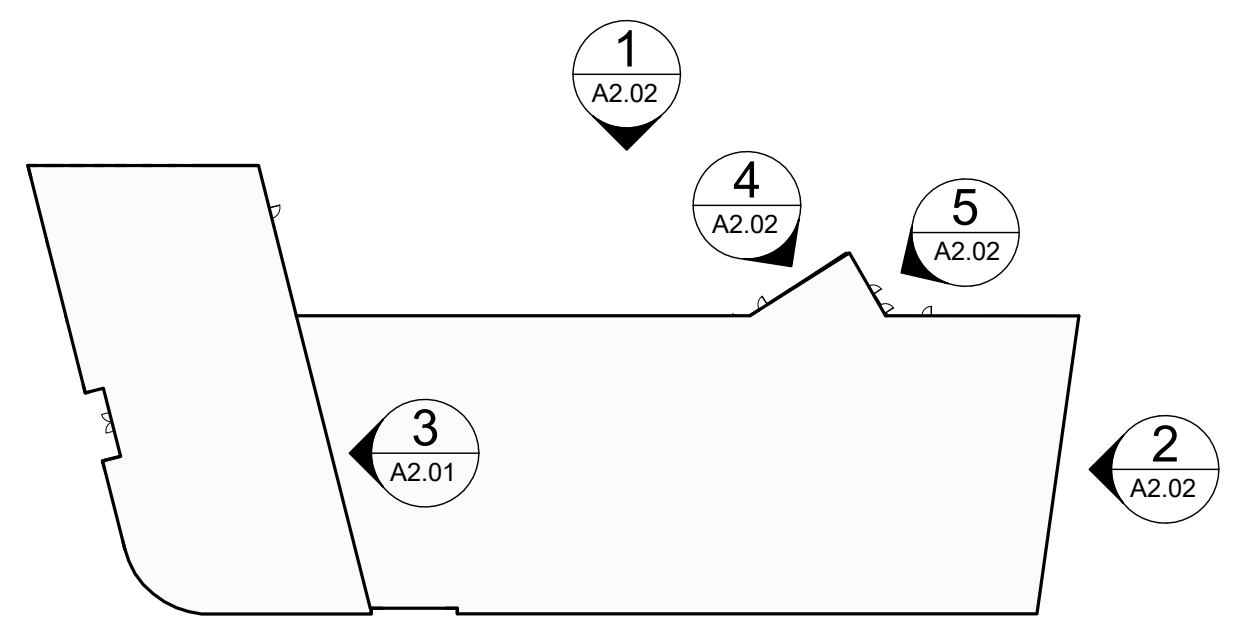


**6 KEY PLAN**  
1" = 60'-0"

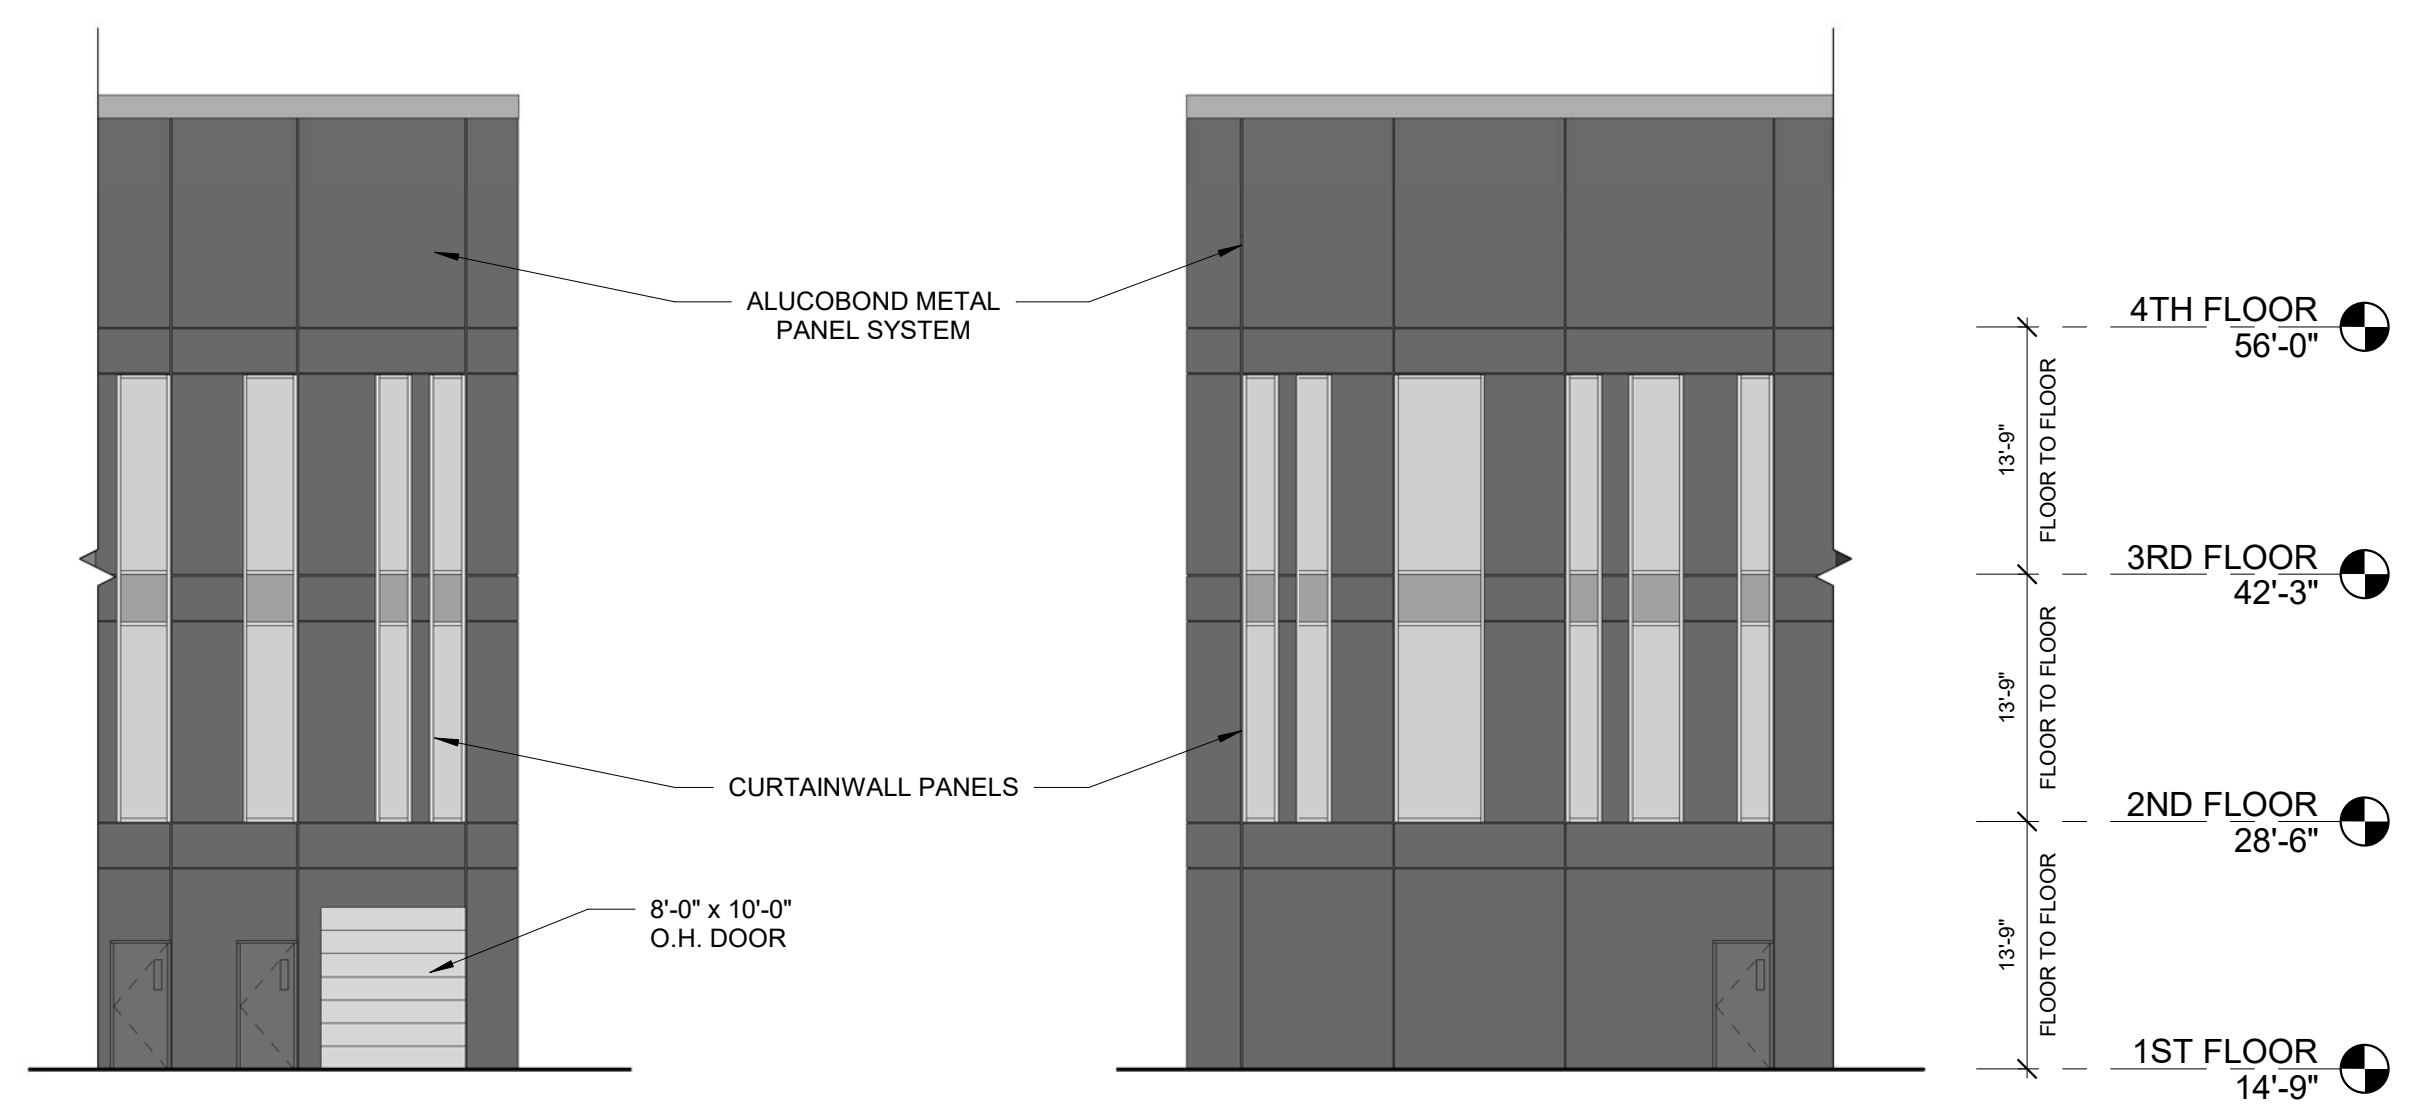


**5 SERVICE ENTRY - LEFT**  
3/32" = 1'-0"


**4 SERVICE ENTRY - RIGHT**  
3/32" = 1'-0"

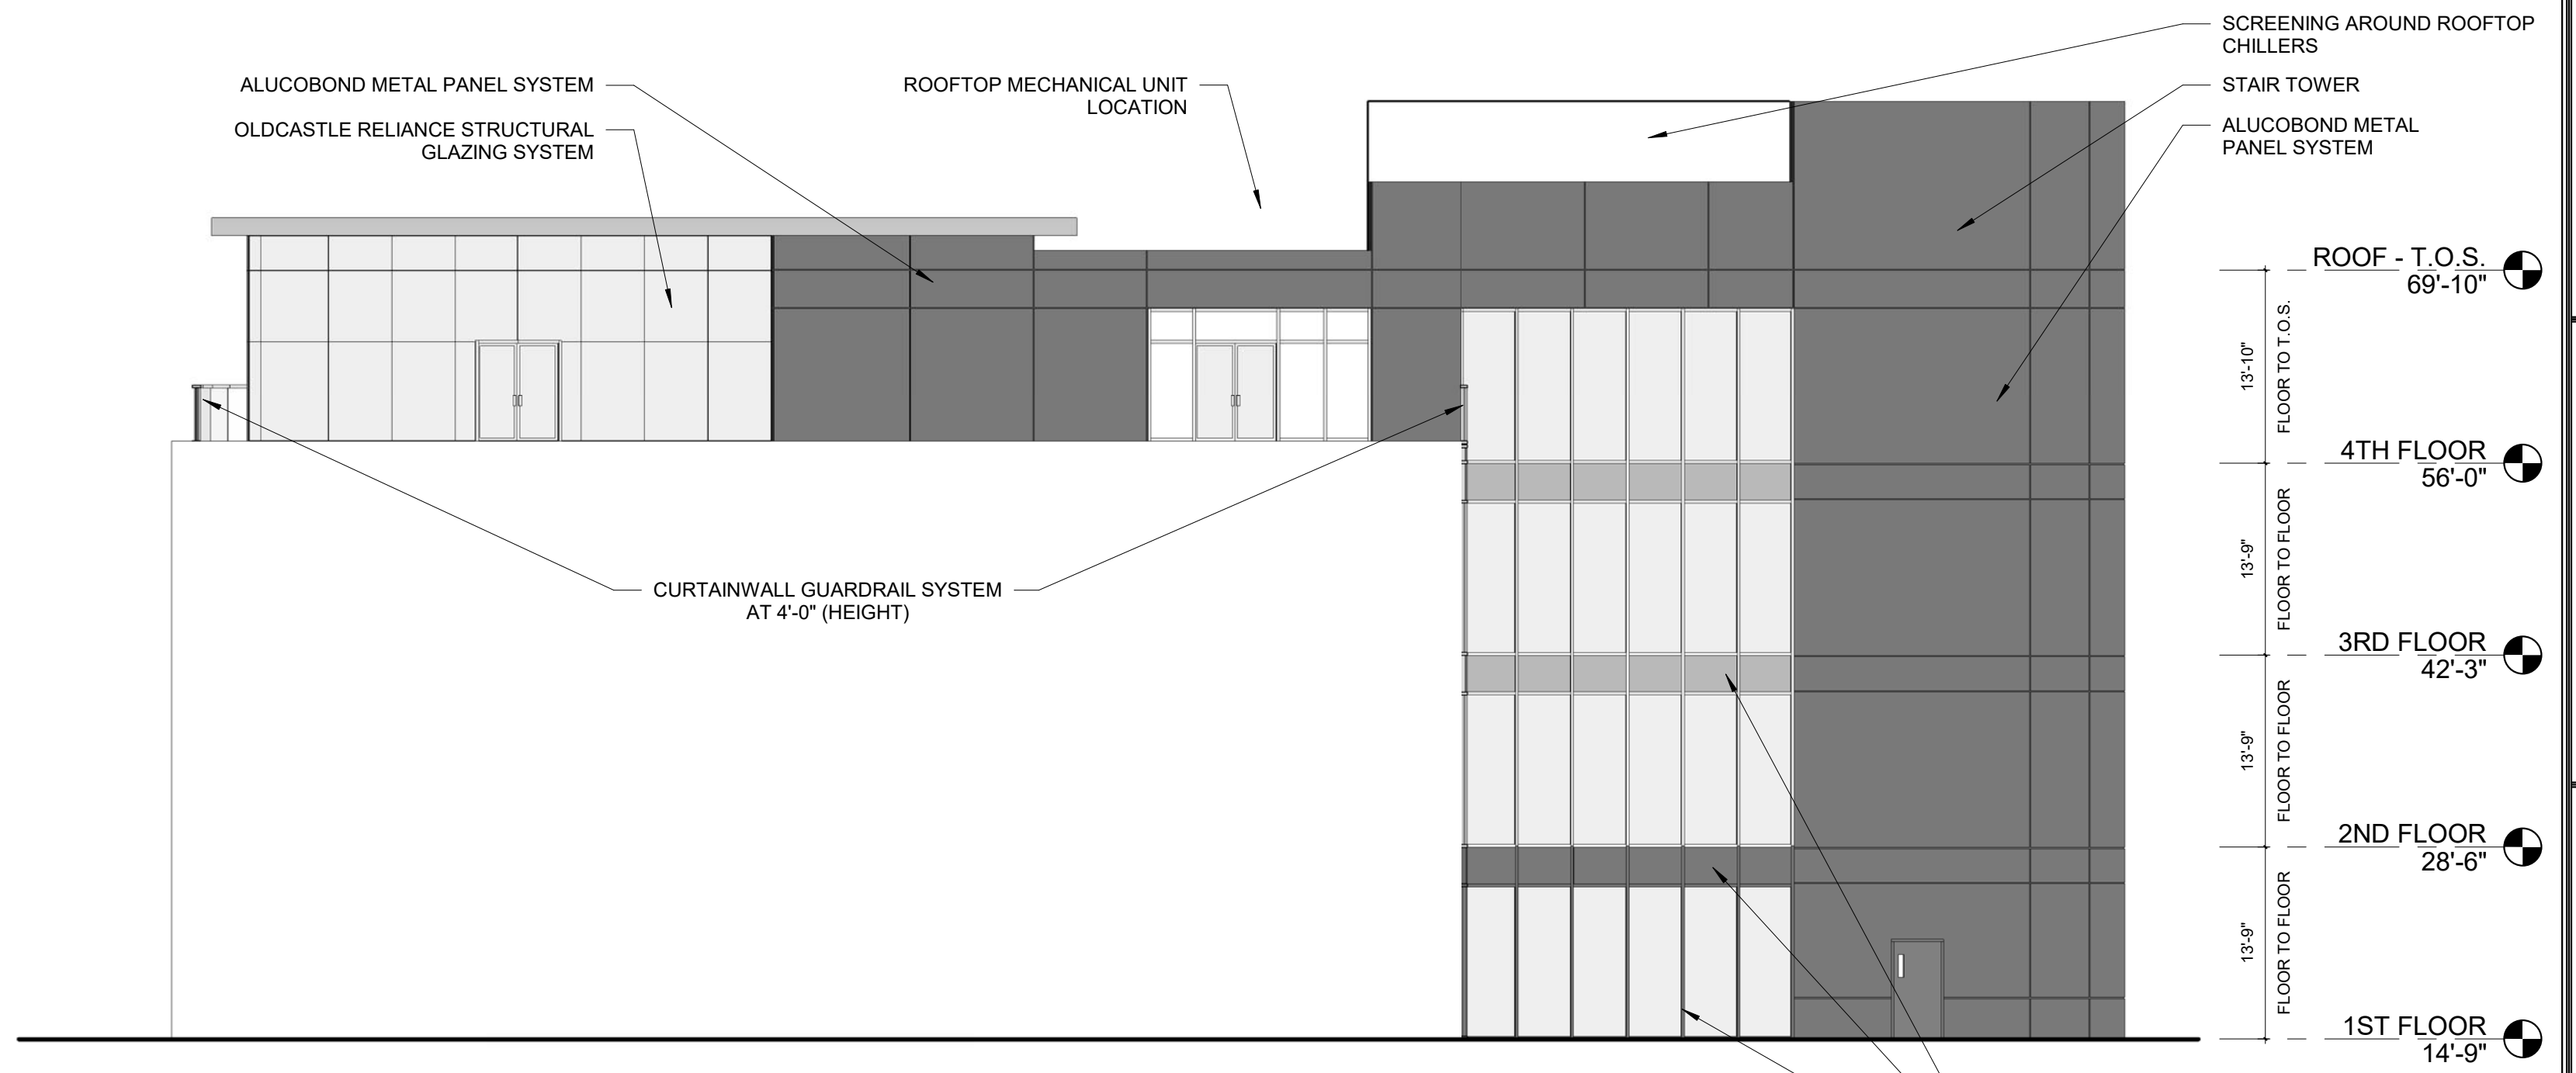

**3 -- Courtyard/Patio Elevation --**  
3/32" = 1'-0"

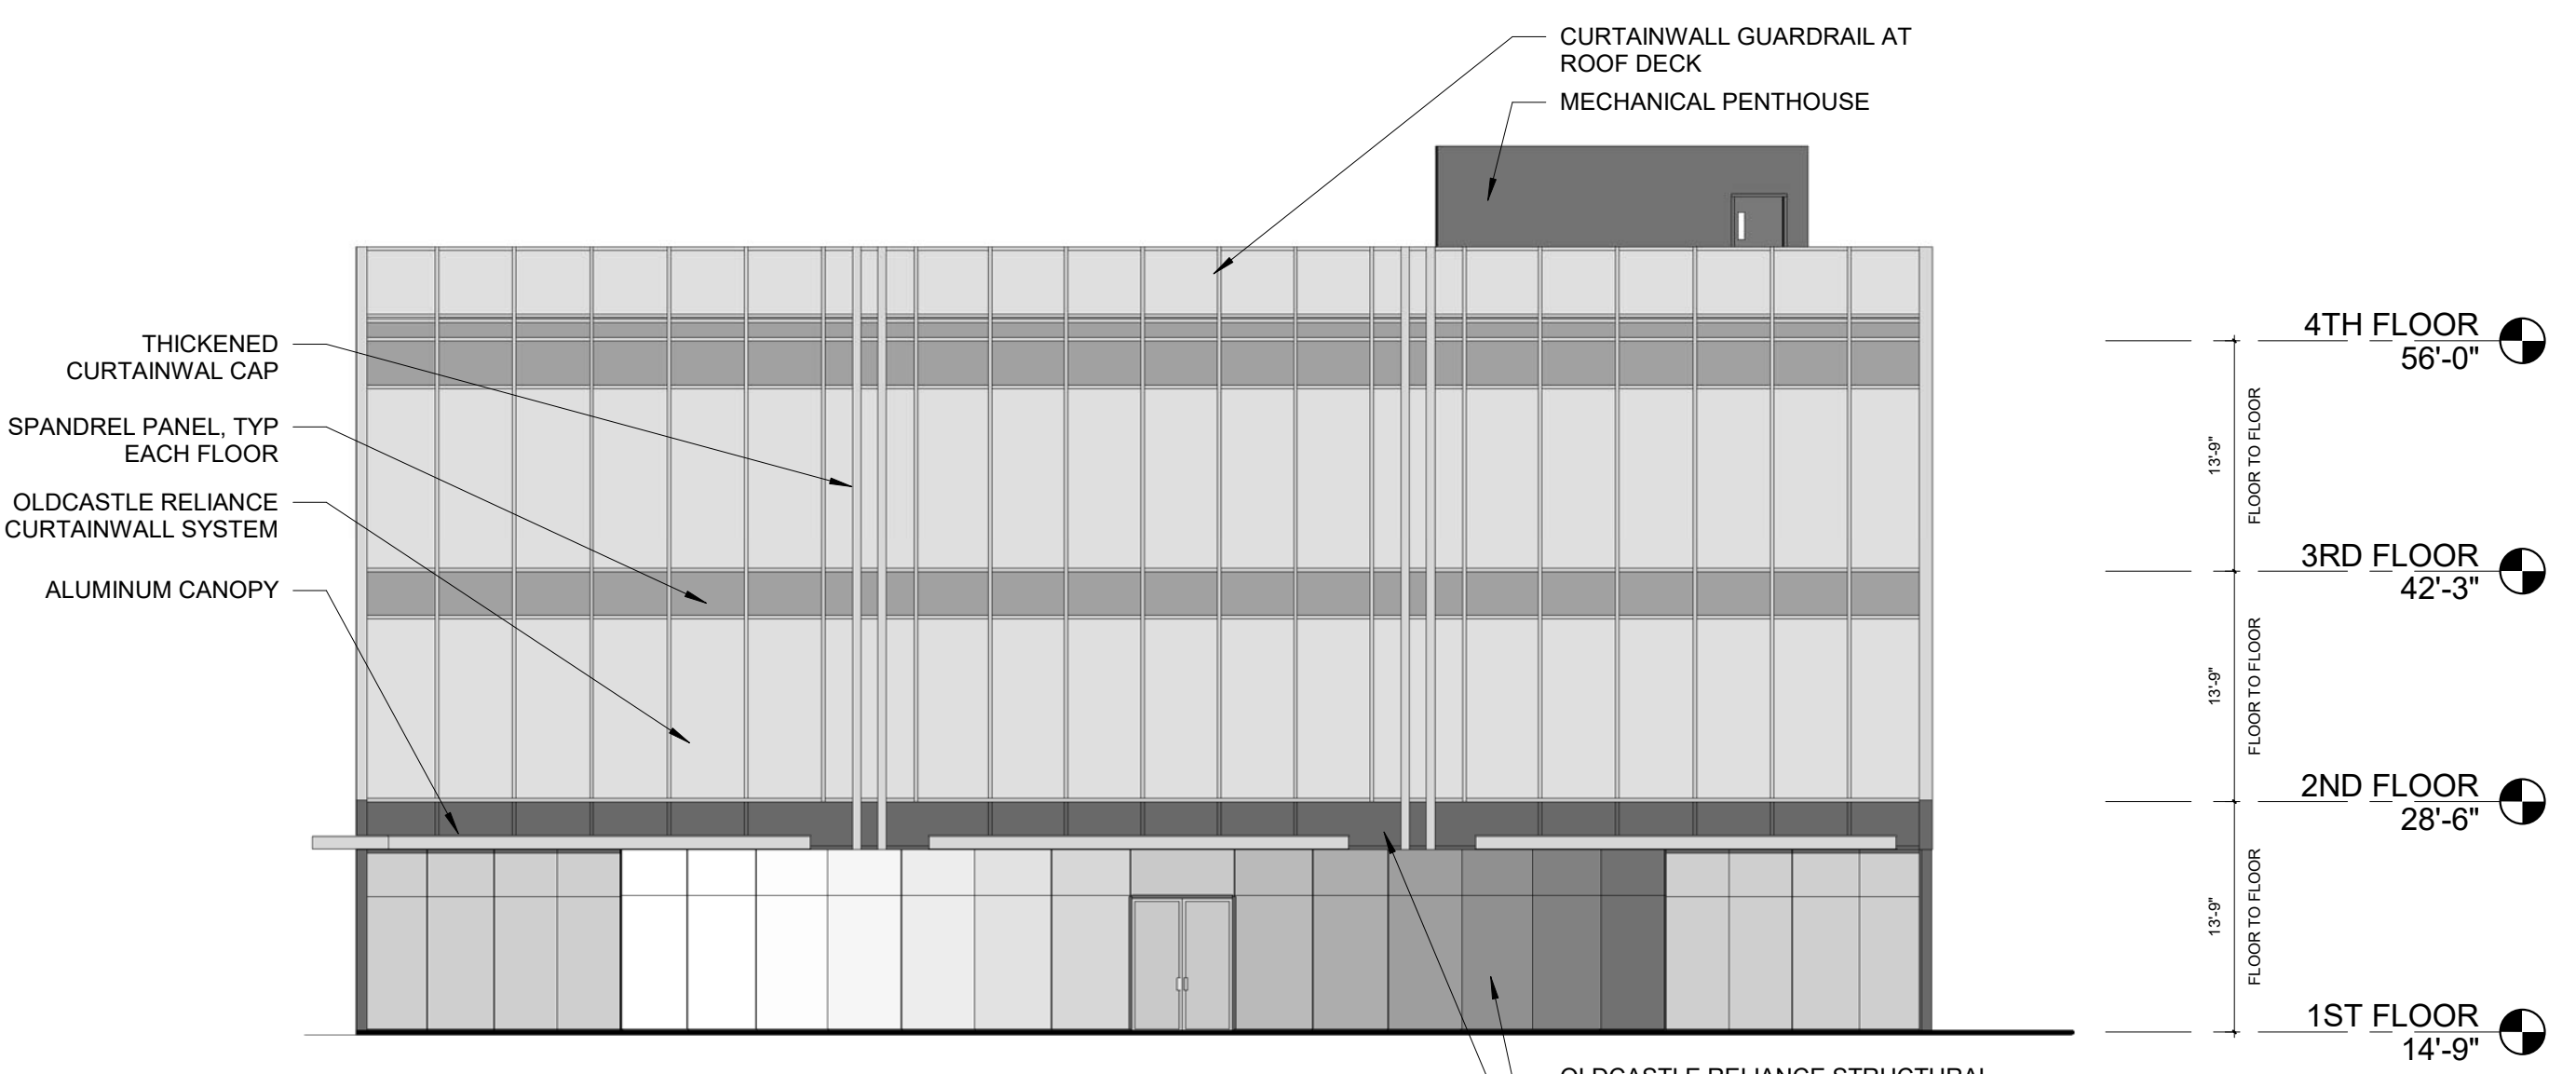

**2 Plaza Elevation**  
3/32" = 1'-0"

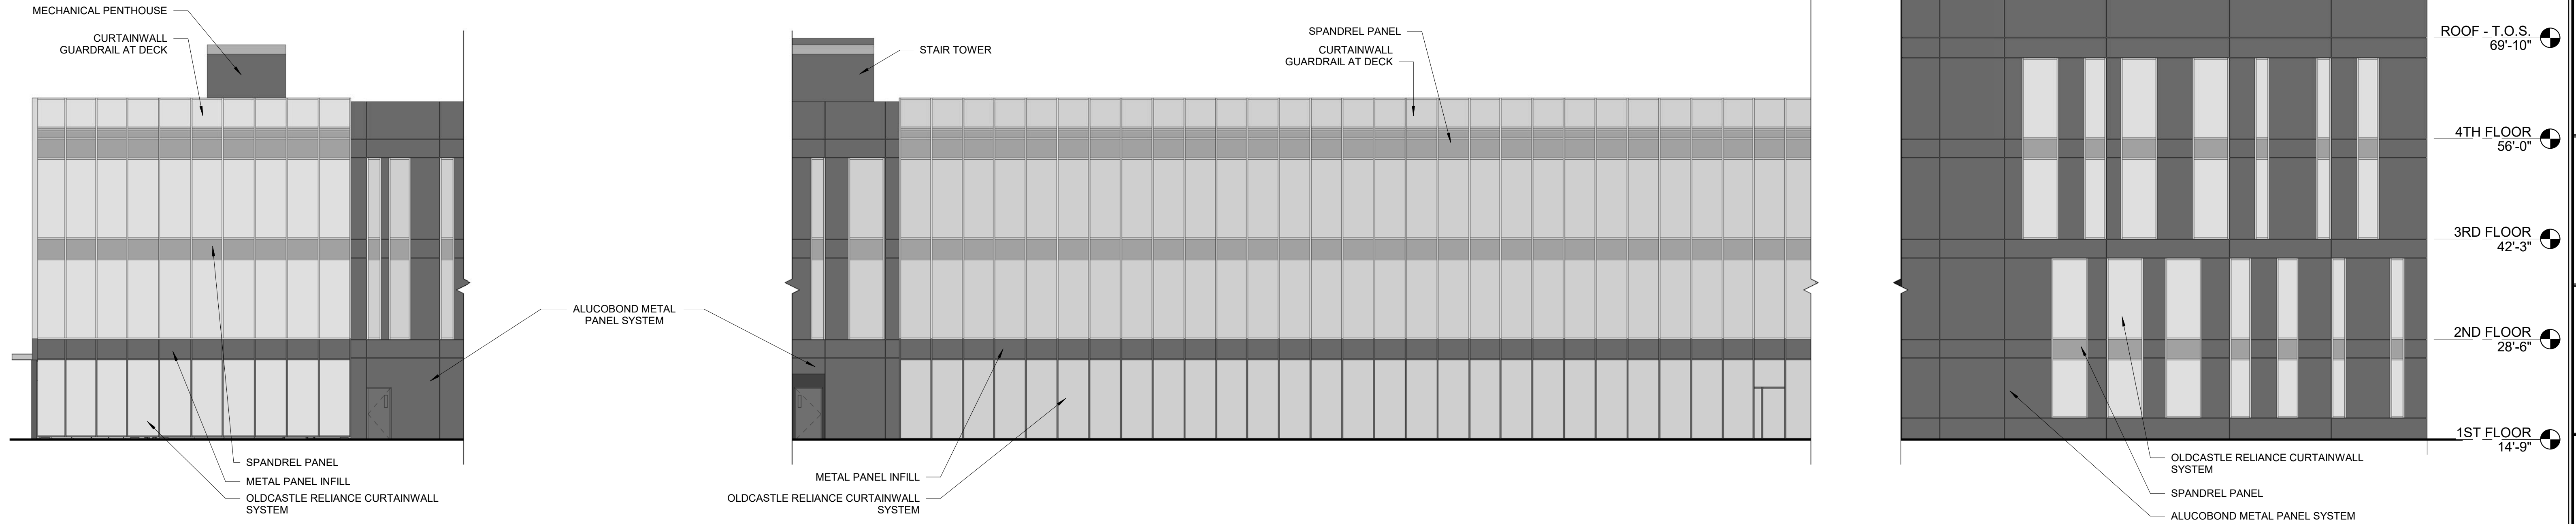

**1 North Elevation**  
3/32" = 1'-0"