



**PLAN NOTES:**

1. SEE G101 FOR GENERAL PROJECT NOTES, LEGENDS AND ABBREVIATIONS.
2. SEE G102 FOR GENERAL MOUNTING HEIGHTS, TOP OF WALL DETAILS AND PARTITION TYPES.
3. CONTRACTOR IS RESPONSIBLE FOR REVIEWING CODE COMPLIANCE PLANS AND NOTIFYING THE ARCHITECT OF CONFLICTS BETWEEN WHAT IS IN THE FIELD AND ON THE CODE DOCUMENTS.
4. DIMENSIONS ARE FACE OF CONCRETE, FACE OF MASONRY AND CENTERLINE OF STUD, UNLESS NOTED OTHERWISE.
5. WD & HM DOOR JAMBS (HINGE SIDE) SHALL BE 6" FROM CORNER IN STUD PARTITIONS AND 9" FROM CORNER IN MASONRY PARTITIONS UNLESS NOTED OTHERWISE.
6. TEMP DOOR JAMBS TO BE 12" FROM CENTER U.N.O.
7. REFER TO DETAILS FOR ADDITIONAL DIMENSIONING INFORMATION.
8. REFER TO ENLARGED PLANS FOR PARTITION TYPES AND DIMENSIONS IN AREAS WHICH ARE DETAILED AT A LARGER SCALE.
9. FURNITURE AND OWNER PROVIDED EQUIPMENT ARE INDICATED BY DASHED LINE TYPE.
10. CONTRACTOR IS RESPONSIBLE FOR THE COORDINATION OF OWNER PROVIDED EQUIPMENT INCLUDING BUT NOT LIMITED TO DIMENSIONAL INFORMATION, AND MECHANICAL, ELECTRICAL AND PLUMBING REQUIREMENTS.
11. UNTAGGED ARE TO BE S.S.A.

**FURNITURE NOTES:**


1. SEE G1-001 FOR PROJECT GENERAL NOTES.
2. FURNITURE DEPICTED ON THIS PLAN IS NOT IN THE CONSTRUCTION CONTRACT AND IS SHOWN FOR LAYOUT AND COORDINATION PURPOSES ONLY.
3. REFER TO ELECTRICAL AND TECHNOLOGY DRAWINGS FOR INFORMATION REGARDING POWER AND DATA COORDINATION.

**PLAN KEYNOTES:**

- ① (11) 'STEADYRACK' BIKE RACKS, PROVIDE BLOCKING AS NEEDED.
- ② ALIGN WALL FACE W/ ADJACENT CORE/SHELL WALL. ALIGN WALL TO BE PARALLEL W/ 'C' LINE.
- ③ CENTER WALL ON COLUMN GRID.
- ④ COLUMN WRAP AS SHOWN SUPERCEDES COLUMN WRAP IN CORE/SHELL PACKAGE. MUST MAINTAIN FIRE RATING.
- ⑤ PROVIDE F3a TYPE WALL AROUND ALL MECH CHASES

NO IN SCOPE

ISSUED FOR PERMITTING  
02-05-2017

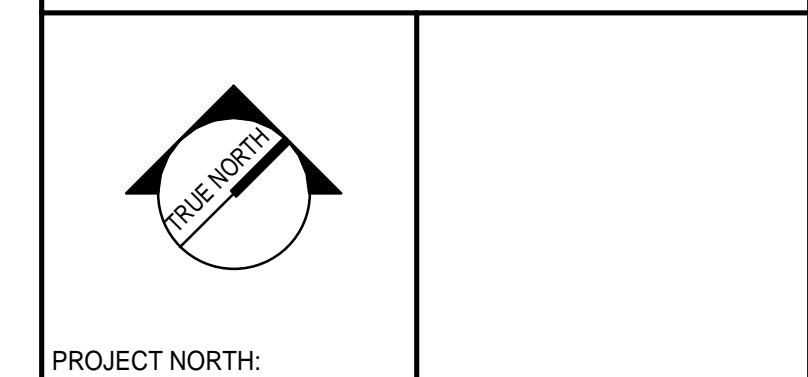


PROJECT NORTH:  
SMRT Architects and Engineers  
144 Fore Street/P.O. Box 618  
Portland, Maine 04104



WEX  
CORPORATE HEADQUARTERS

PORTLAND, ME  
AREA A - LEVEL TWO FLOOR PLAN

SHEET TITLE:

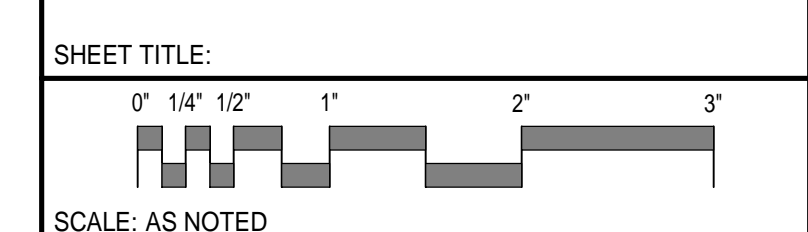

SCALE: AS NOTED

PROJECT MANAGER: GWV PROJECT NO: 17120-01  
A/E OF RECORD: GWV  
JOB CAPTAIN: CBM  
DRAWN BY: CBM  
SMRT FILE: AE103-17120-01 SHEET No. AE103

AREA A - LEVEL TWO FLOOR PLAN (B2)  
1/8" = 1'-0"