

PLAN NOTES:

- SEE G101 FOR GENERAL PROJECT NOTES, LEGENDS AND ABBREVIATIONS.
- SEE G102 FOR GENERAL MOUNTING HEIGHTS, TOP OF WALL DETAILS AND PARTITION TYPES.
- CONTRACTOR IS RESPONSIBLE FOR REVIEWING CODE COMPLIANCE PLANS AND NOTIFYING THE ARCHITECT OF CONFLICTS BETWEEN WHAT IS IN THE FIELD AND ON THE CODE DOCUMENTS.
- DIMENSIONS ARE FACE OF CONCRETE, FACE OF MASONRY AND CENTERLINE OF STUD, UNLESS NOTED OTHERWISE.
- WD & HM DOOR JAMBS (HINGE SIDE) SHALL BE 6" FROM CORNER IN STUD PARTITIONS AND 8" FROM CORNER IN MASONRY PARTITIONS UNLESS NOTED OTHERWISE.
- TEMP DOOR JAMBS TO BE 12" FROM CENTER U.N.O.
- REFER TO DETAILS FOR ADDITIONAL DIMENSIONING INFORMATION.
- REFER TO ENLARGED PLANS FOR PARTITION TYPES AND DIMENSIONS IN AREAS WHICH ARE DETAILED AT A LARGER SCALE.
- FURNITURE AND OWNER PROVIDED EQUIPMENT ARE INDICATED BY DASHED LINE TYPE.
- CONTRACTOR IS RESPONSIBLE FOR THE COORDINATION OF OWNER PROVIDED EQUIPMENT INCLUDING BUT NOT LIMITED TO DIMENSIONAL INFORMATION, AND MECHANICAL, ELECTRICAL AND PLUMBING REQUIREMENTS.
- UNTAGGED ARE TO BE S3.A.

FURNITURE NOTES:

- SEE G1-001 FOR PROJECT GENERAL NOTES.
- FURNITURE DEPICTED ON THIS PLAN IS NOT IN THE CONSTRUCTION CONTRACT AND IS SHOWN FOR LAYOUT AND COORDINATION PURPOSES ONLY.
- REFER TO ELECTRICAL AND TECHNOLOGY DRAWINGS FOR INFORMATION REGARDING POWER AND DATA COORDINATION.


PLAN KEYNOTES:

- (11) 'STEADYRACK' BIKE RACKS, PROVIDE BLOCKING AS NEEDED.
- ALIGN WALL FACE W/ ADJACENT CORE/SHELL WALL. ALIGN WALL TO BE PARALLEL W/ 'C' LINE.
- CENTER WALL ON COLUMN GRID.
- COLUMN WRAP AS SHOWN SUPERCEDES COLUMN WRAP IN CORE/SHELL PACKAGE. MUST MAINTAIN FIRE RATING.
- PROVIDE F3a TYPE WALL AROUND ALL MECH CHASES

■ NOT IN SCOPE

ISSUED FOR PERMITTING
02-05-2017

CURRENT ISSUE STATUS:

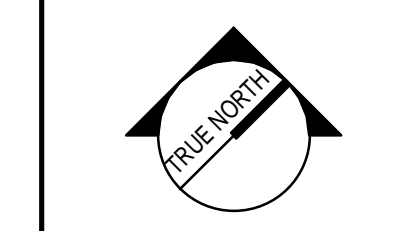


PROJECT NORTH:
SMRT Architects and Engineers
144 Fore Street/P.O. Box 618
Portland, Maine 04104

ARCHITECTURE | ENGINEERING | PLANNING | INTERIORS | ENERGY **SMRT**

WEX
CORPORATE HEADQUARTERS

PORTLAND, ME
AREA B - LEVEL TWO FLOOR PLAN

SHEET TITLE:

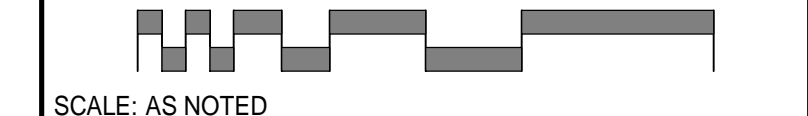

SCALE: AS NOTED

PROJECT MANAGER:	GWV	PROJECT NO.:	17120-01
A/E OF RECORD:	GWV		
JOB CAPTAIN:	CBM		
DRAWN BY:	CBM		
SMRT FILE:	AE104-17120-01	SHEET No.:	AE104

AREA B - 2ND FLOOR PLAN (B2)
1/8" = 1'-0"